


Copyright and Confidential Information. All rights reserved. This drawing is the property of the Designer and shall not be reproduced or used in any form without the prior written consent of the Designer.

FIRST ANGLE PROJECTION

ALL DIMENSIONS ARE IN MM


TB-1-378-607-640-3

ON SHED

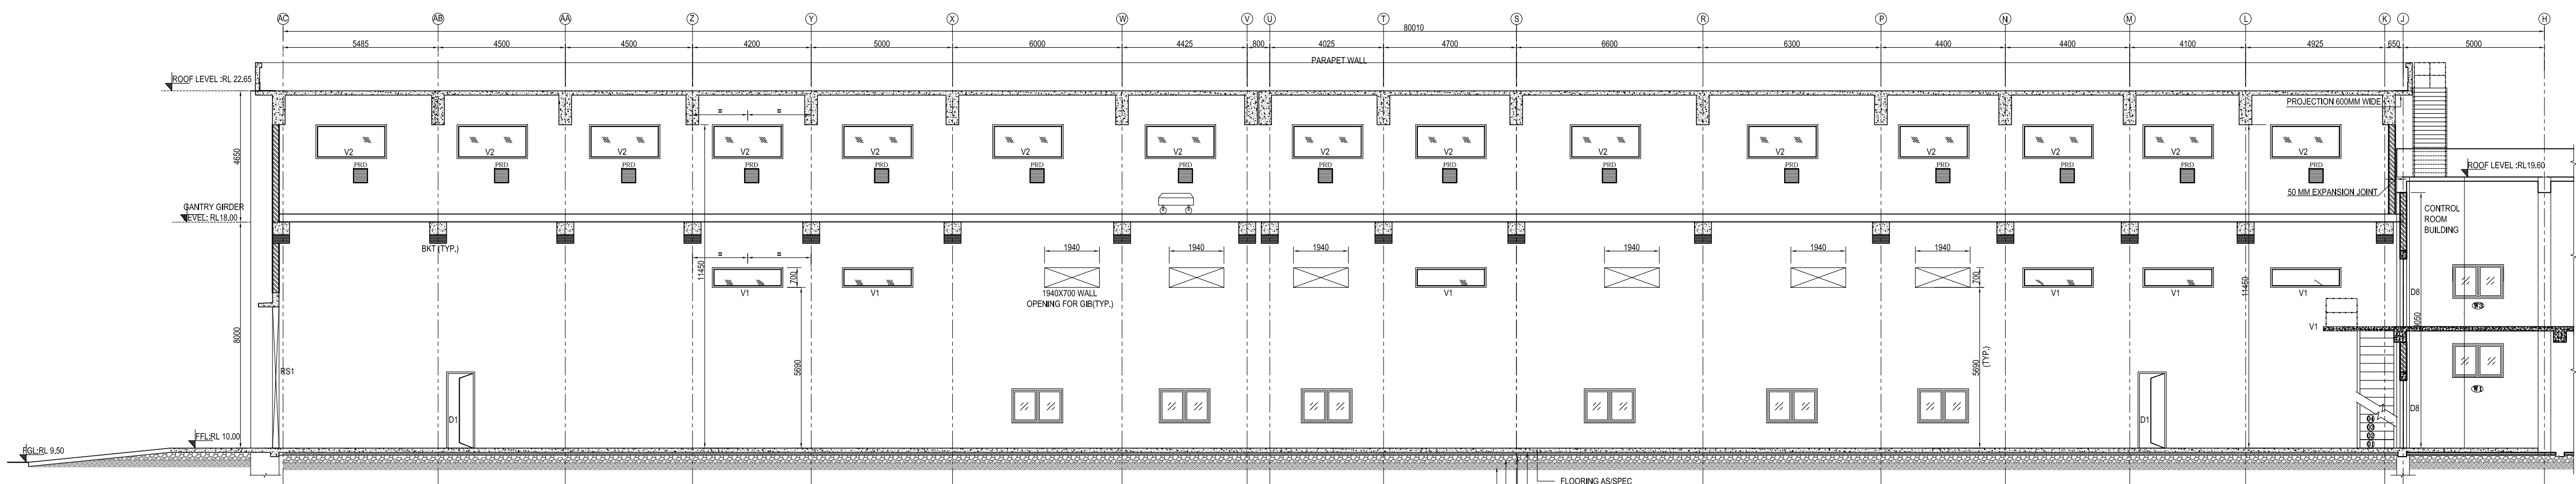


SECTION X2 - X2
(SCALE 1:100)

FLOORING AS SPEC
RCC GRADE SLAB
100 THK RCC M7.5
250 THK SOILING AS SPEC
COMPACTED EARTH FILLING

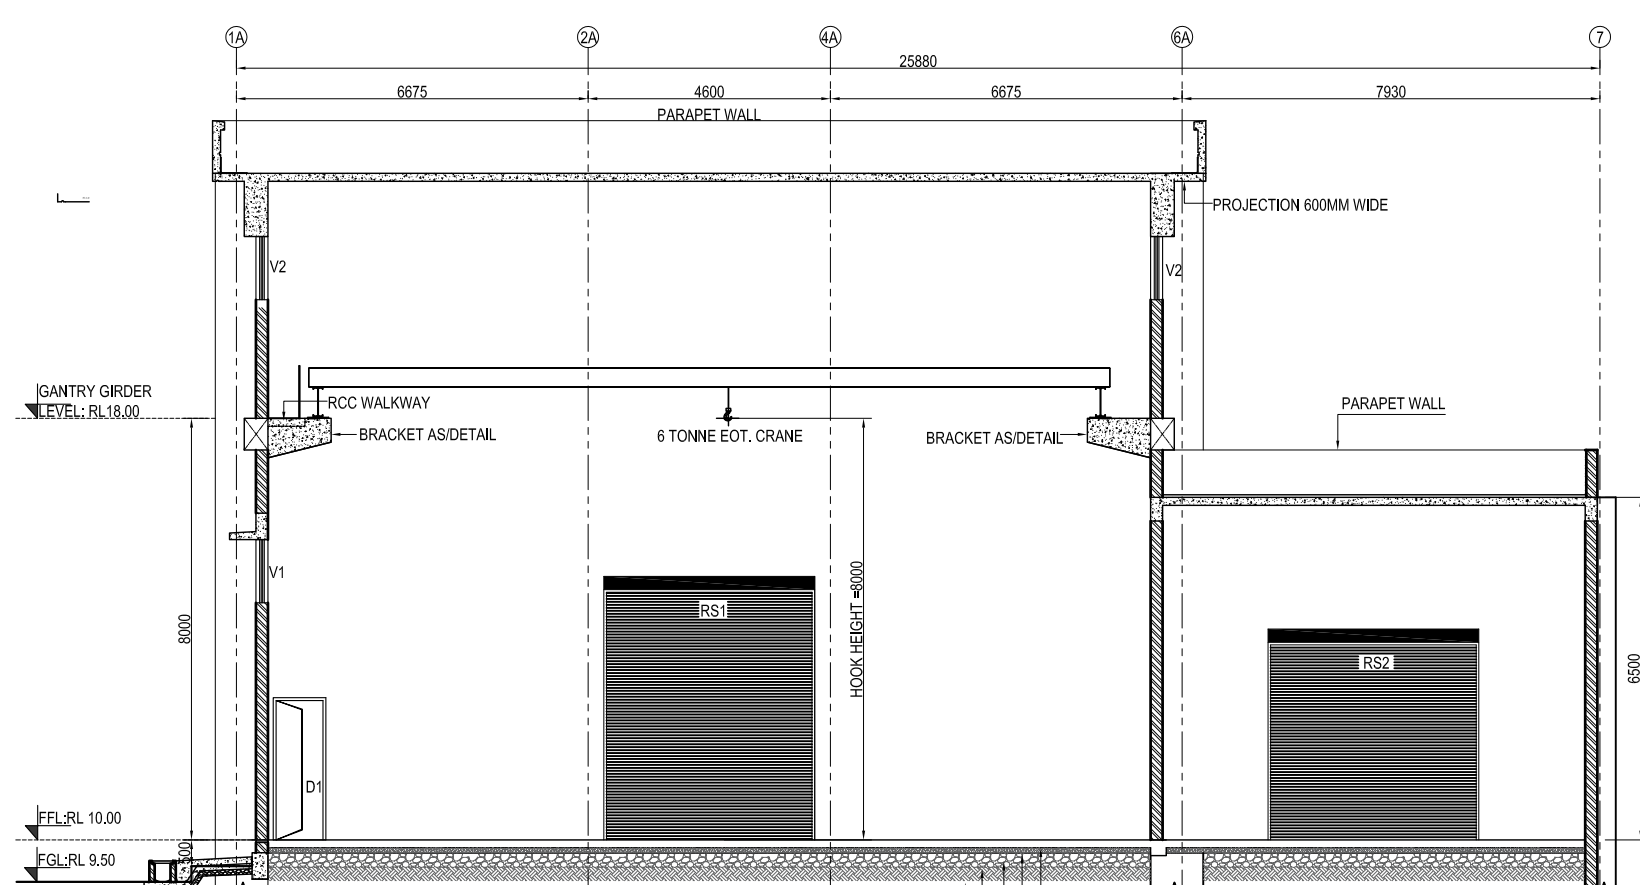


SECTION X1 - X1
(SCALE 1:100)

FLOORING AS SPEC
150 THK RCC GRADE SLAB M20
100 THK RCC M7.5
250 THK SOILING AS SPEC
COMPACTED EARTH FILLING

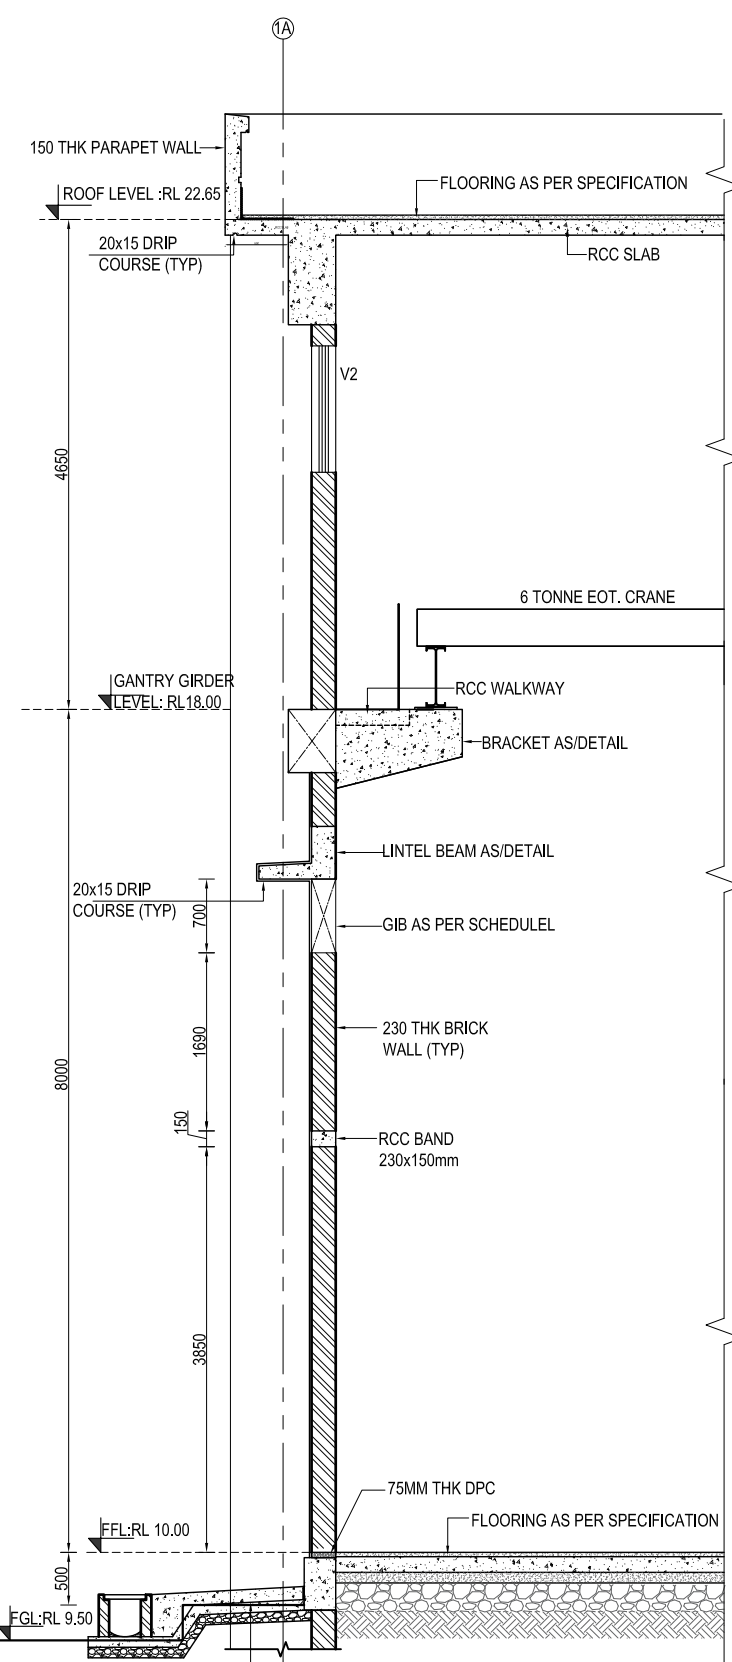


SECTION X3 - X3
(SCALE 1:50)

PLINTH PROTECTION & DRAIN (TYP.)

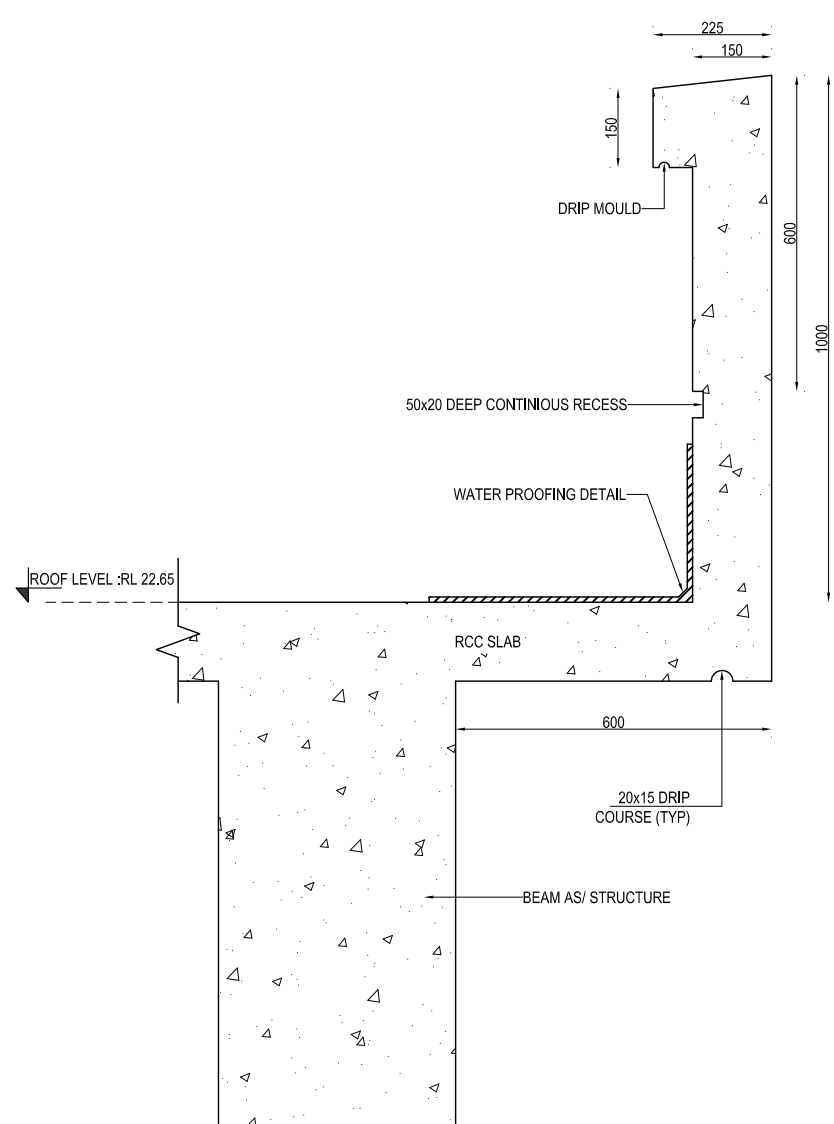

TYP. RCC DETAIL OF PARAPET WALL
(SCALE 1:10)

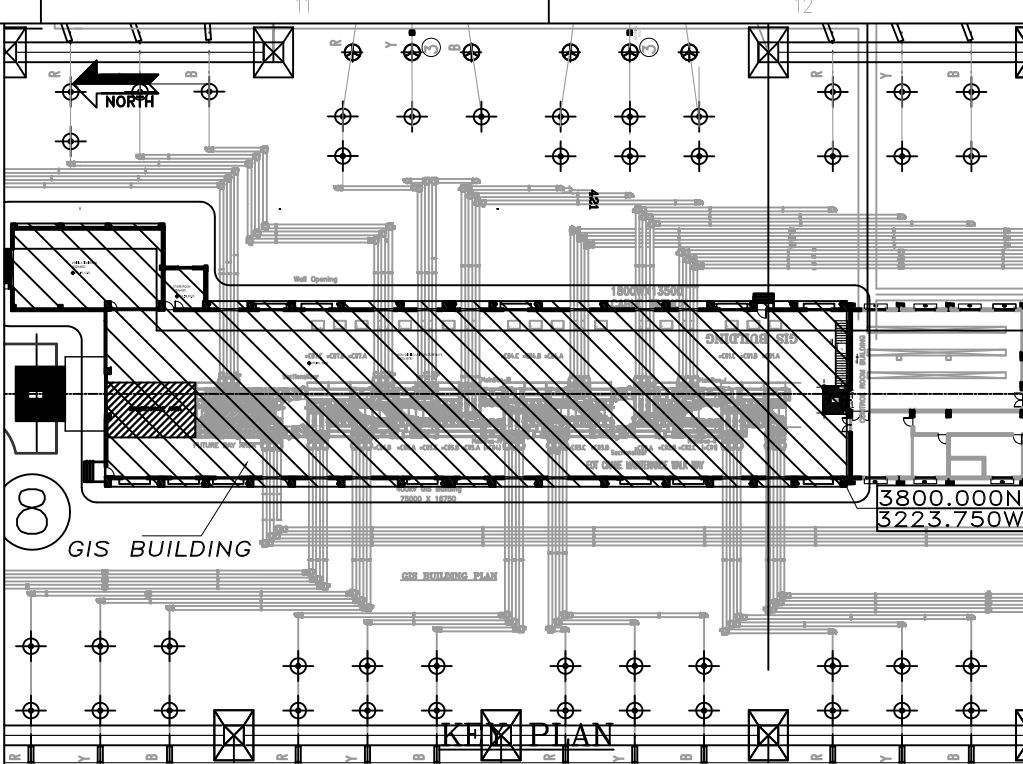

NOTES

1. ONLY WRITTEN DIMENSION SHALL BE FOLLOWED DO NOT SCALE THE DRAWING.
2. ALL DIMENSIONS ARE IN MM & LEVELS ARE IN MTR UNLESS OTHERWISE NOTED.
3. ALL MEASUREMENT MUST BE CHECKED AND VERIFIED AT SITE. ANY DISCREPANCY FOUND, TO BE NOTIFIED TO THE DESIGNER BEFORE EXECUTION.
4. FGL HAS BEEN CONSIDERED AT RL 9.50
5. ALL DIMENSIONS SHOWN IN THE DRAWING ARE CLEAR DIMENSIONS.
6. THIS DRAWING SHALL BE READ IN CONJUNCTION WITH CONTRACT TERMS & CONDITIONS, SPECIFICATION, SCHEDULE OFTEN & OTHER ARCHITECTURAL DRAWING.
7. DOOR & WINDOW WIDTH MENTIONED IN THE SCHEDULE ARE CLEAR MASONARY OPENING IN WALL.
8. ALL THE DIMENSIONS OF THE ROOM ARE WALL TO WALL CLEAR DIMENSIONS.
9. ALL FURNITURE AND CONFERENCE ROOM WITH ALL AMENITIES SHALL BE PROVIDED AS PER SPECIFICATIONS.
10. GRANITE SLAB SHALL BE PROVIDED AT SILL LEVEL FOR WINDOWS.

S.NO	DRAWING NO.	DESCRIPTION
01	TB-1-378-607-640-3	CONCEPTUAL GIS BUILDING LAYOUT

LEGENDS

230 THK BRICK WALL	230 THK BRICK WALL
115 THK BRICK WALL	115 THK BRICK WALL
COLUMN	COLUMN
PROJECTION	PROJECTION
PRESSURE RELIEFING DAMPER	PRESSURE RELIEFING DAMPER
FGL	FINISHED GROUND LEVEL
FFL	FINISHED FLOOR LEVEL
THK	THICKNESS

PROJECT 2 X 660 MW ENNORE SEZ SUPERCRITICAL THERMAL POWER PROJECT AT ASH DYKE OF NCTPS, CHENNAI - 120

CUSTOMER TAMILNADU GENERATION AND DISTRIBUTION CORPORATION

OWNER'S CONSULTANT DESEIN PRIVATE LIMITED DESEIN HOUSE, GREATER KAILASH II, NEW DELHI

CONTRACTOR'S CONSULTANT DESIGN SOLUTIONS INC. SCO 43, 2nd FLOOR, SECTOR 4, PANCHKULA, HARYANA - 134112



BHARAT HEAVY ELECTRICALS LTD. TRANSMISSION PROJECTS DIVISION

DATE	10/08/2018	BY	DESIGNER	DATE	10/08/2018	BY	DESIGNER
DATE	10/08/2018	BY	DESIGNER	DATE	10/08/2018	BY	DESIGNER

ARCHITECTURAL DRAWING- SECTIONS OF GIS BUILDING TB-1-378-607-640-3 02