

COPY RIGHT AND CONFIDENTIAL
The information on this document is the property of BHARAT HEAVY ELECTRICALS LIMITED
it must not be used directly or indirectly in anyway detrimental to the interest of the company.


COMPUTER DRG. PATH NAME :

REF. DRG. No.


SIGN. & DATE

INVENTORY No.


DRAWING No. TB-2-345-607-613

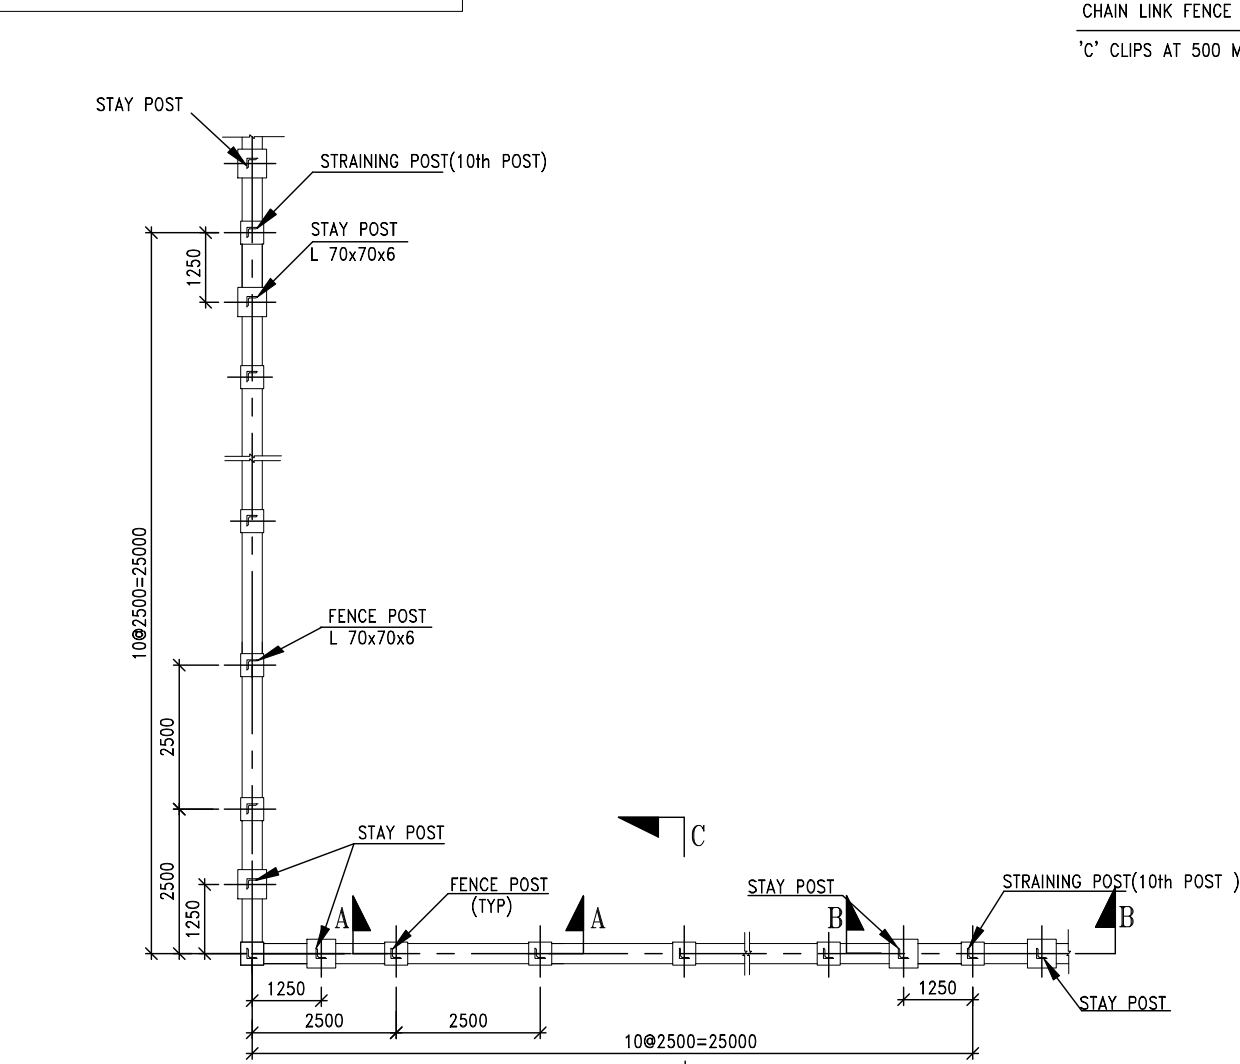


TYPICAL PLAN OF FENCING

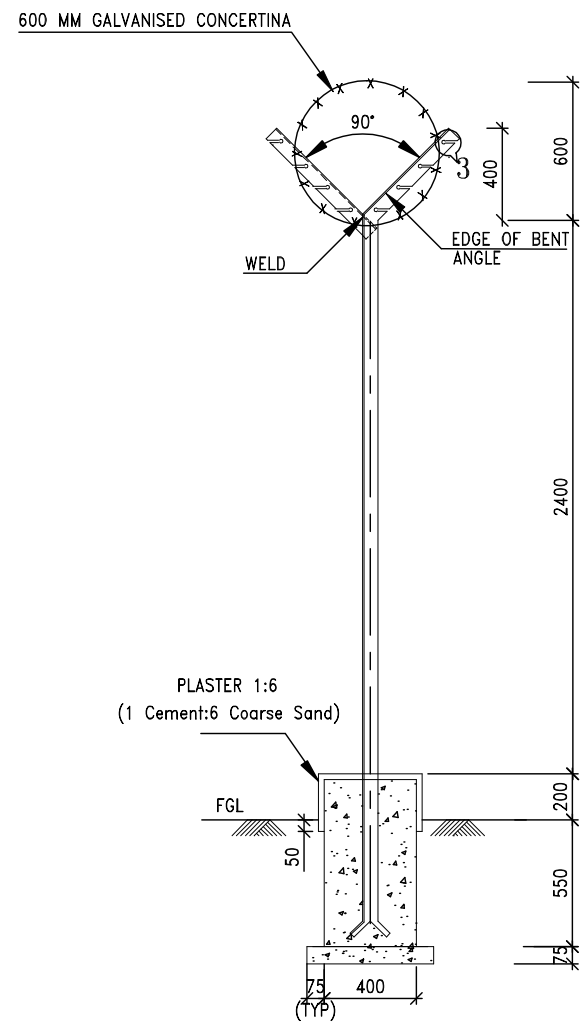


SECTION: C-C

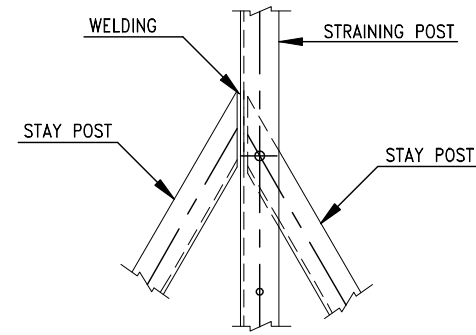


DETAIL: 2

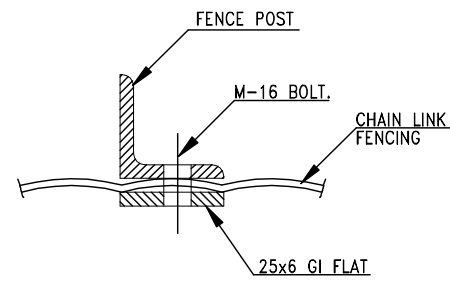


SECTION: 1-1

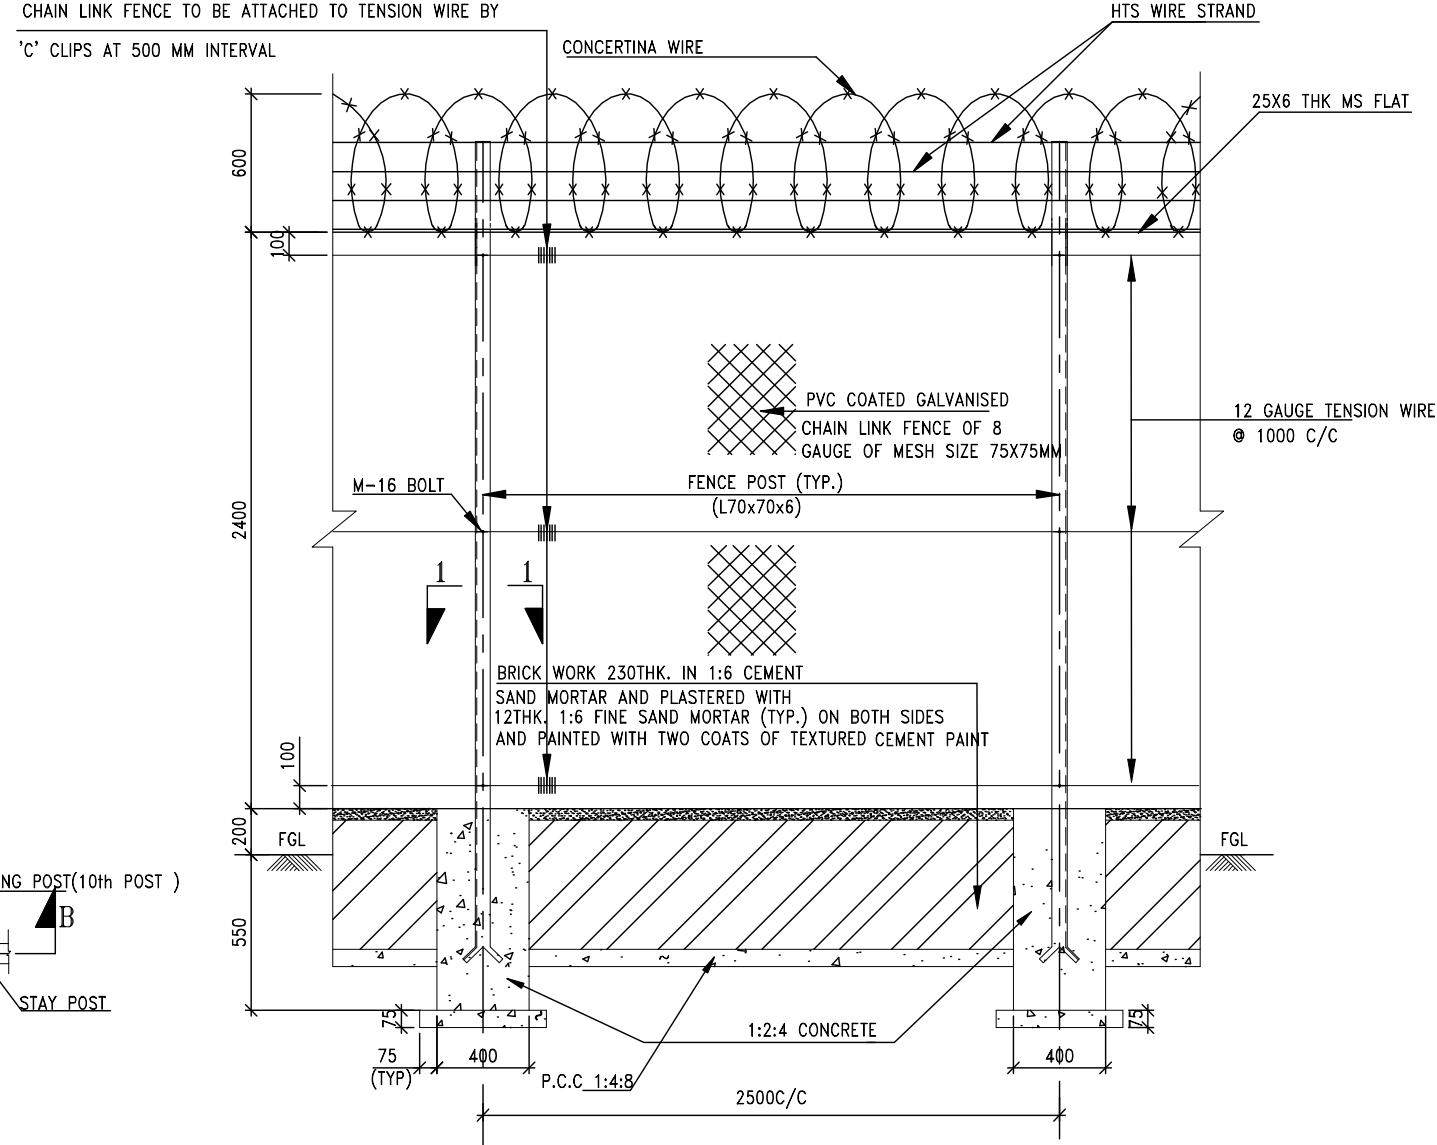

VIEW: A-A
(TYPICAL ELEVATION OF FENCING)

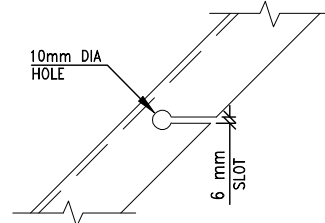

DETAIL: 3

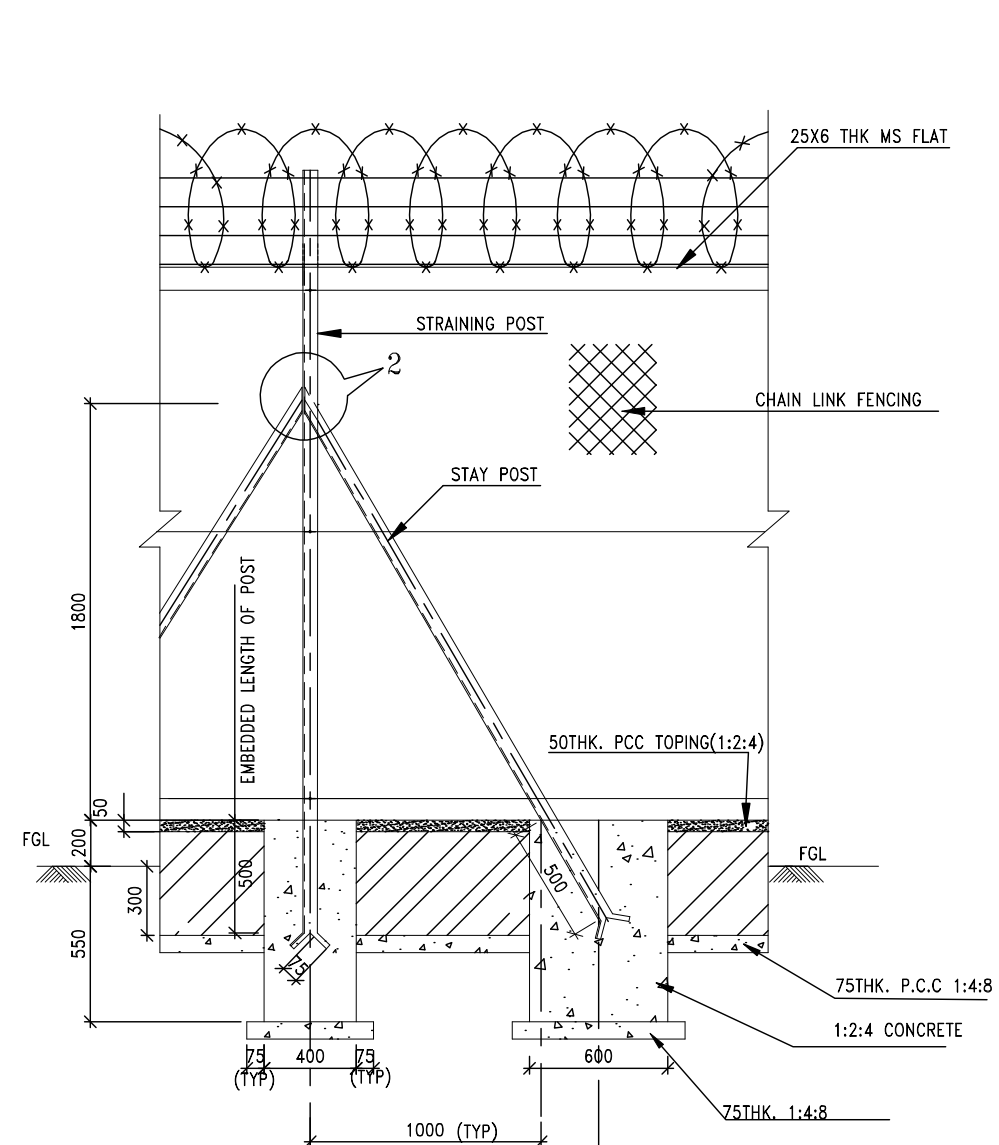

SECTION: B-B

NOTES:-

1. ALL DIMENSIONS ARE IN MILLIMETERS AND LEVELS ARE IN METERS.
2. ALL STRUCTURAL STEEL SHALL BE PAINTED WITH ONE COAT OF APPROVED STEEL PRIMER AND TWO COATS OF SYNTHETIC ENAMEL PAINT.
3. ALL WELD SHALL BE 6mm. THK. UNLESS NOTED OTHERWISE.
4. NUTS AND BOLT SHALL BE GALVANISED.

ADDITIONAL INFORMATION W.O.No. 80002	NAME OF CUSTOMER/PROJECT BIHAR STATE ELECTRICITY BOARD				
STATUS OF DRAWING					
DISTRIBUTION OF PRINTS					
REV.	DATE	ALTERED	VKA	DEPT.	TITLE DETAILS OF CHAIN LINK FENCE
		CHECKED	P.L.K	CODE	
		APPROVED	R.M.S		
SCALE 1:30					DRAWING NO. TB-2-345-607-613
CARD CODE					REV. 00
					SHEET No. 01
					NEXT SHEET 02