

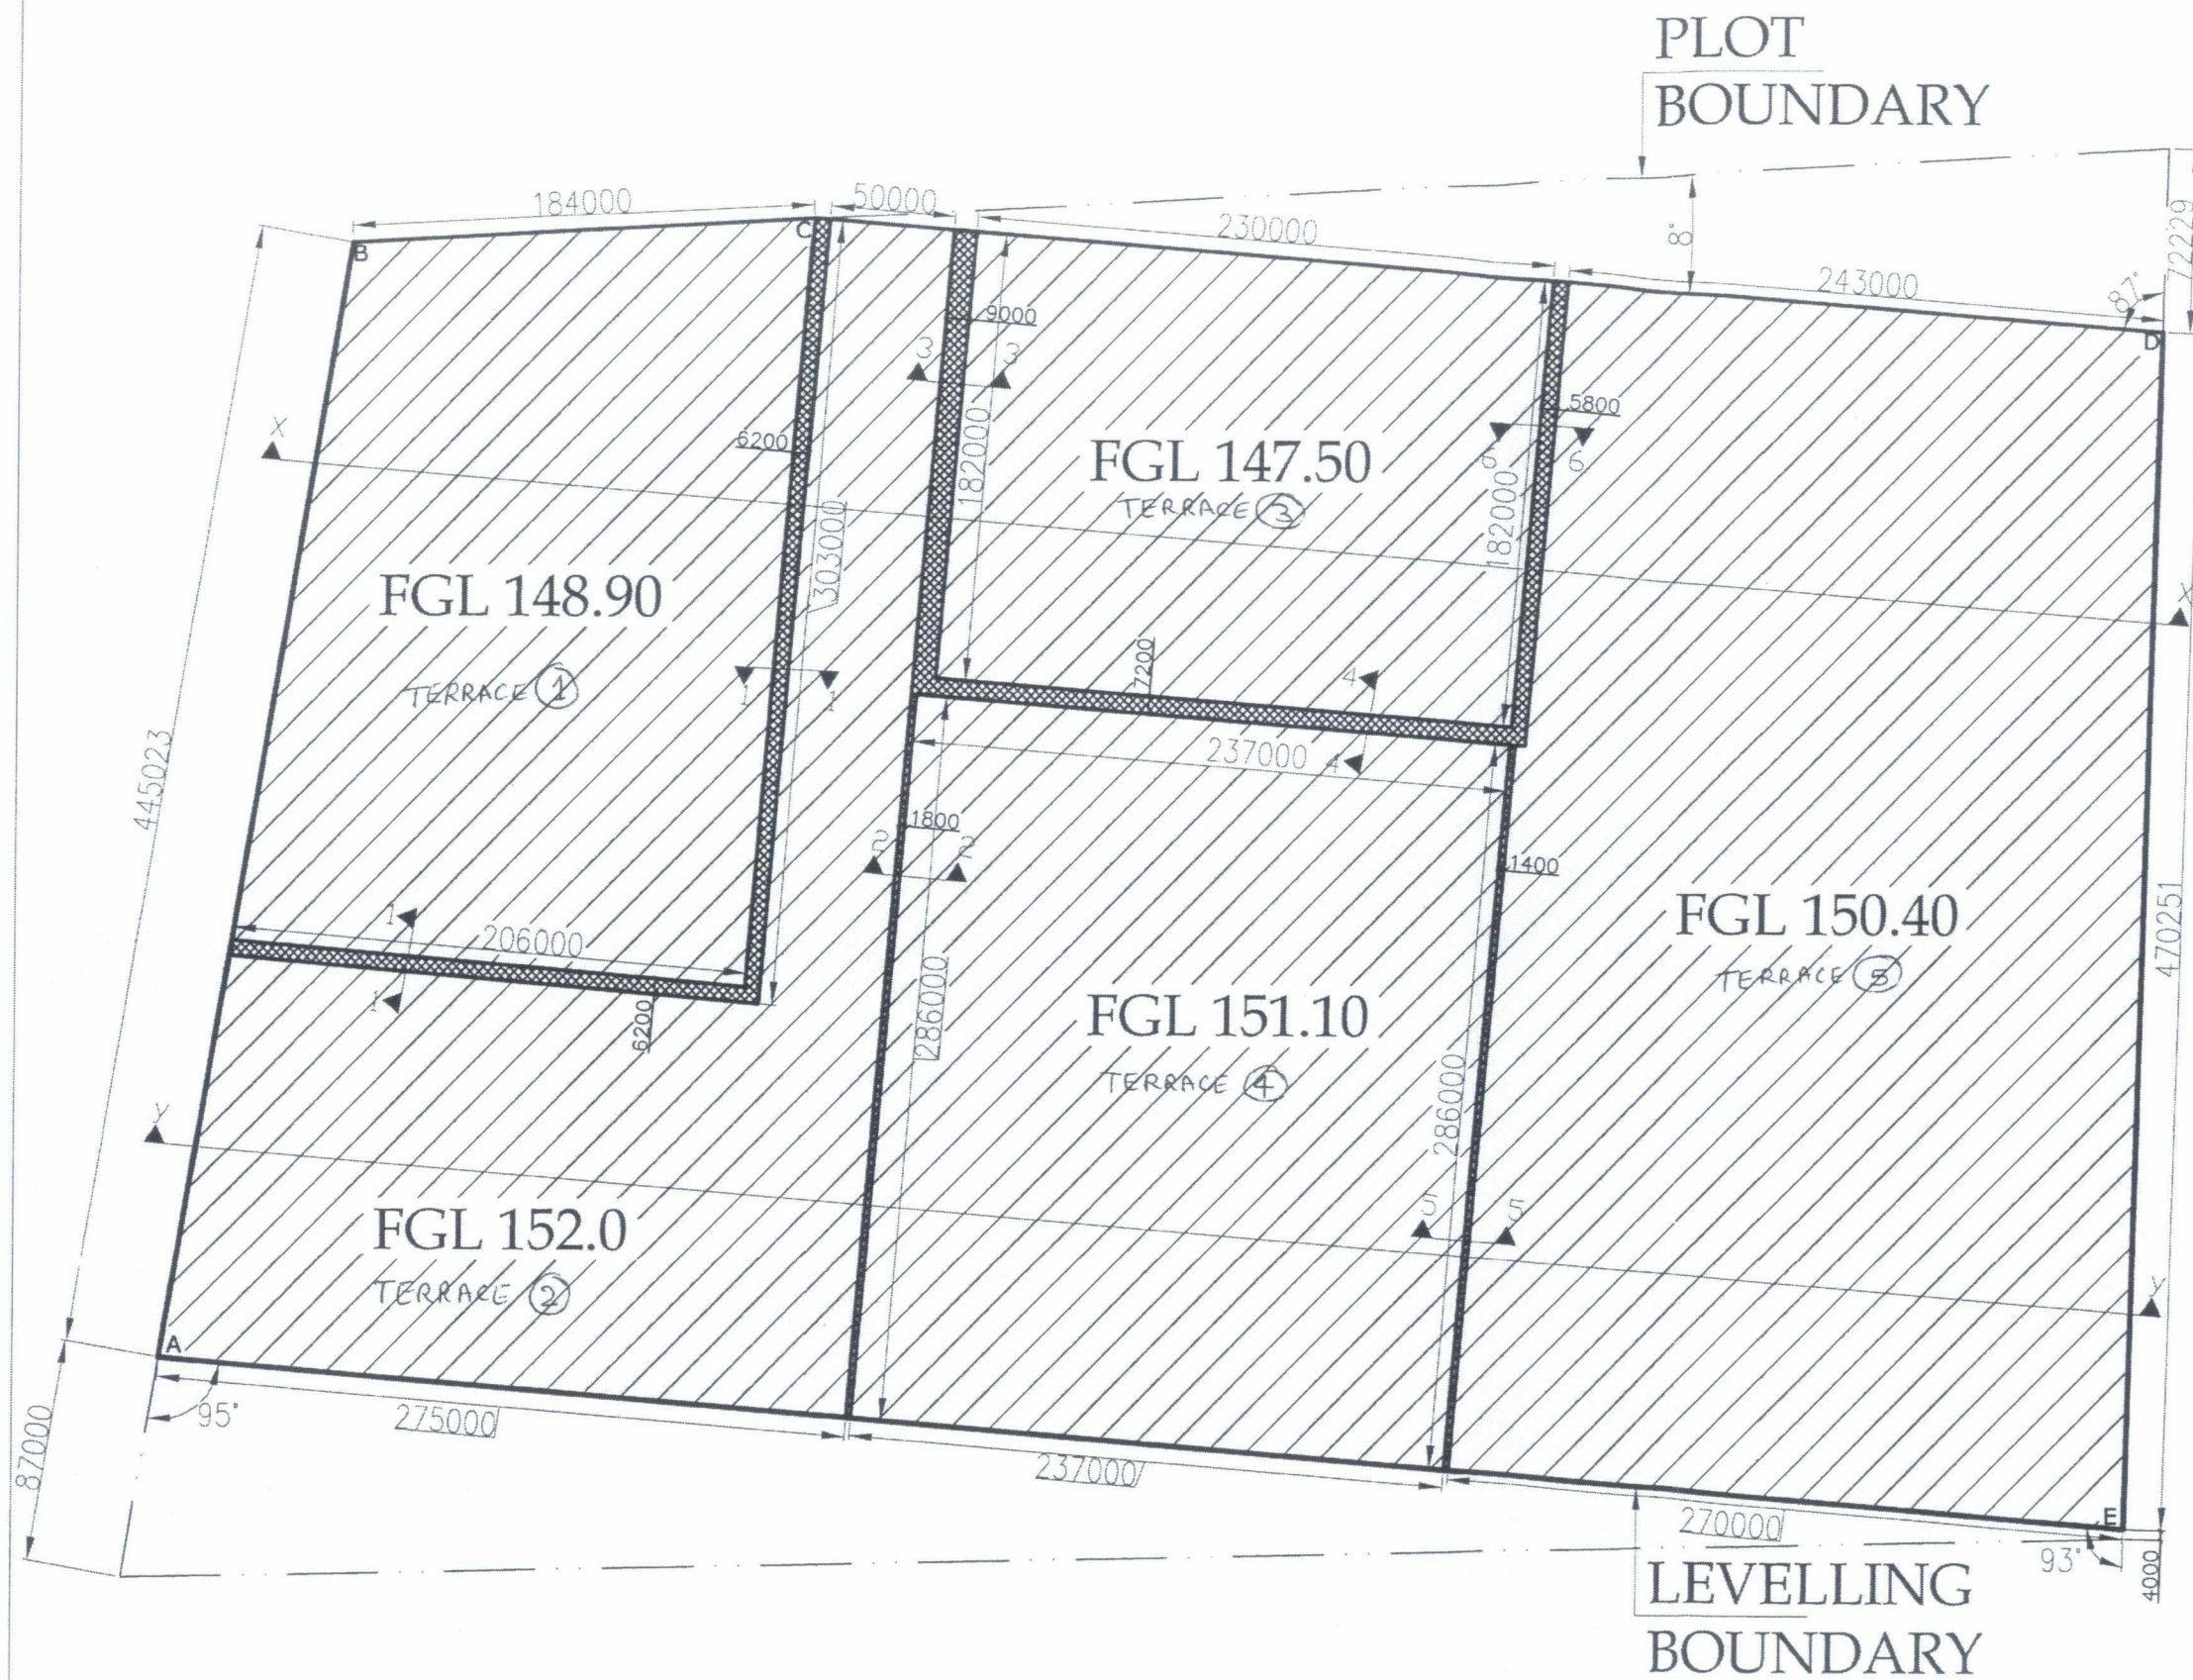


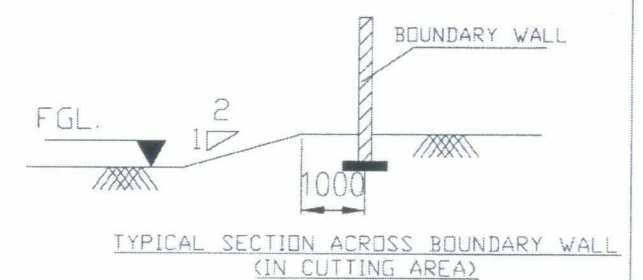

NOTE :-

1. ALL DIMENSIONS ARE IN MM.
2. ALL LEVELS ARE IN METERS.
3. LEVELING IS TO BE CARRIED OUT BY CUTTING AND FILLING OF SOIL WITHIN THE AREA BOUND BY ABCDEA.

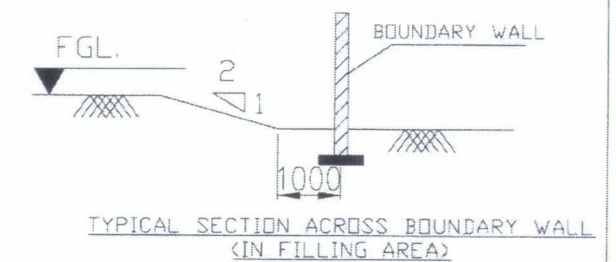

SHEET 1 OF 2

POWER GRID CORPORATION
OF INDIA LIMITED
(A Government of India Enterprise)



PROJECT : 765/400kV SUB STATION
AT AGRA (UPPCL)

TITLE : SITE LEVELING DETAILS

SHEET- 1062

0	RELEASED FOR CONSTRUCTION	PREP.	REV.	REV.	REV.	REV.	REV.	REV.	REV.	DATE	DRAWING NO.	SCALE	REV
											C/ENGG/NR1/AGRA/UPPCL/SITELVL/01	NTS	0

