




INVENTORY No.	SIGN. & DATE	REF. DRG. No.
---------------	--------------	---------------

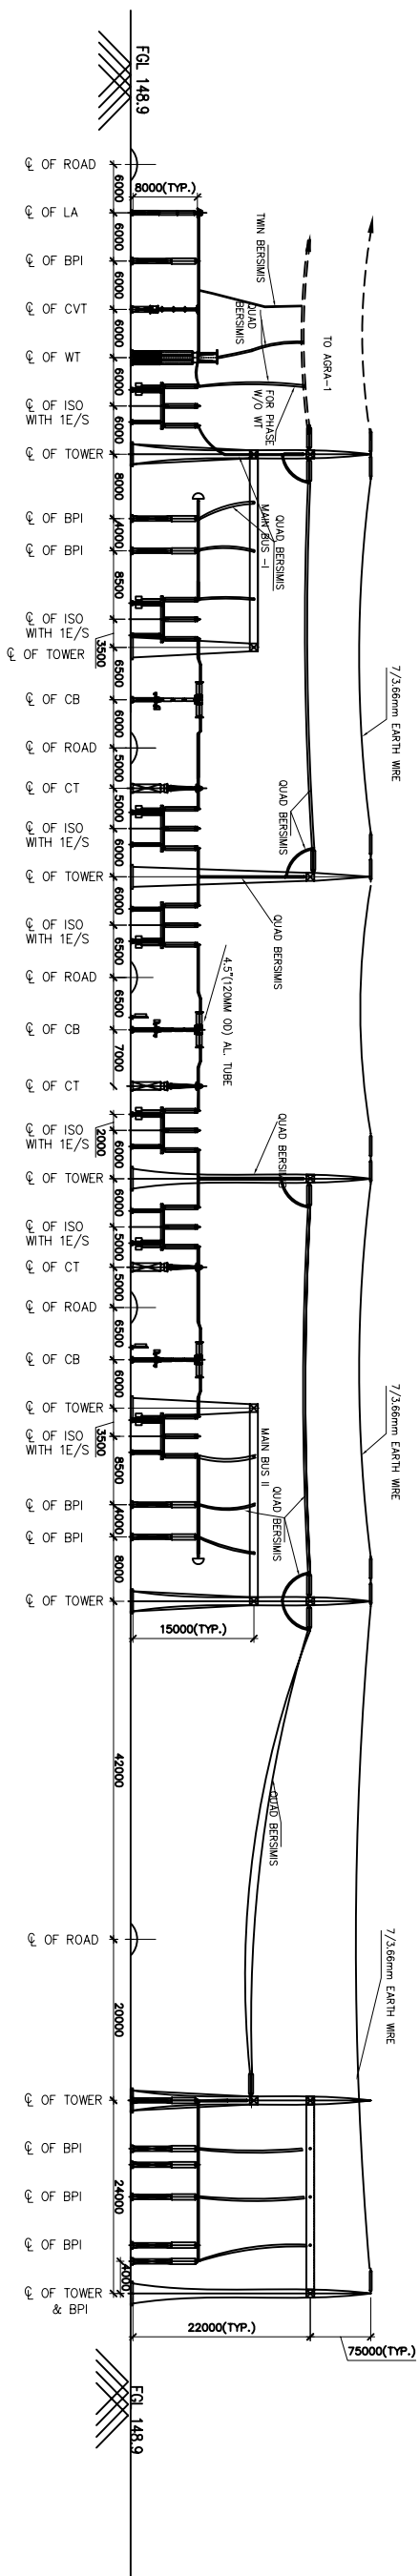

400KV SECTION E-E

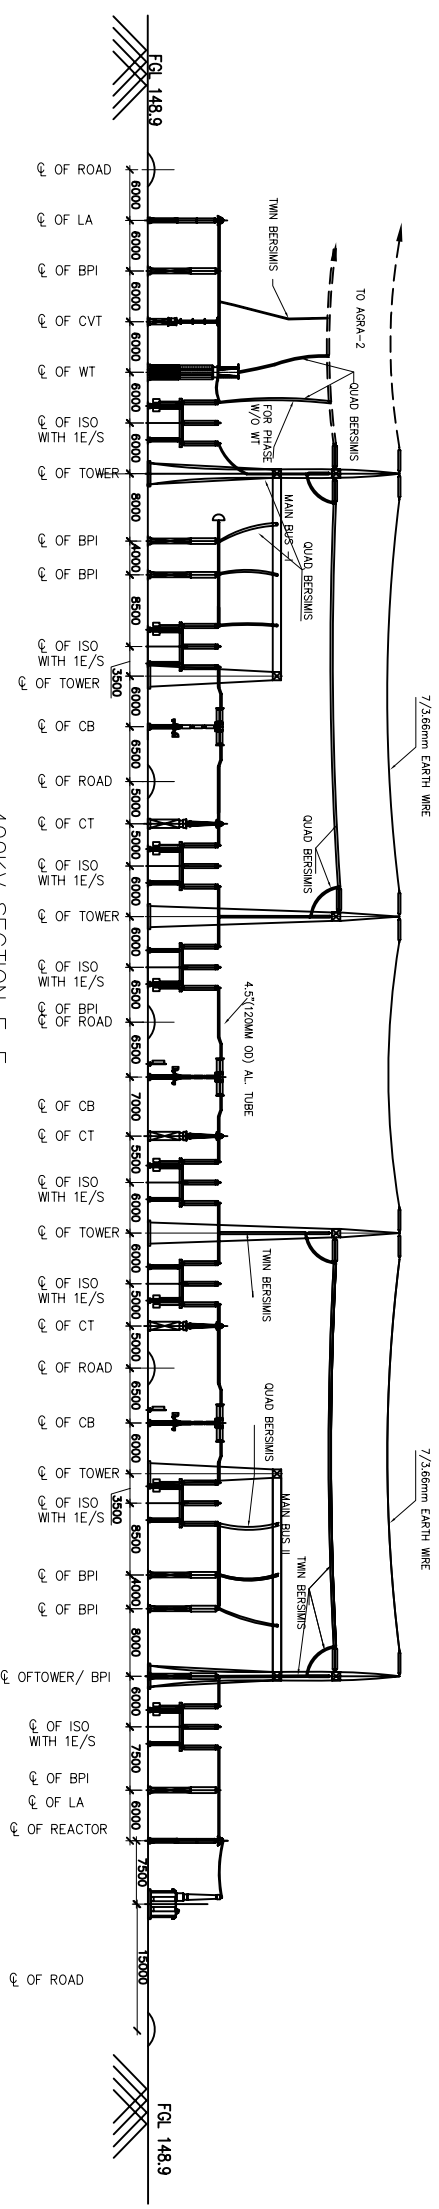

400KV SECTION F-F

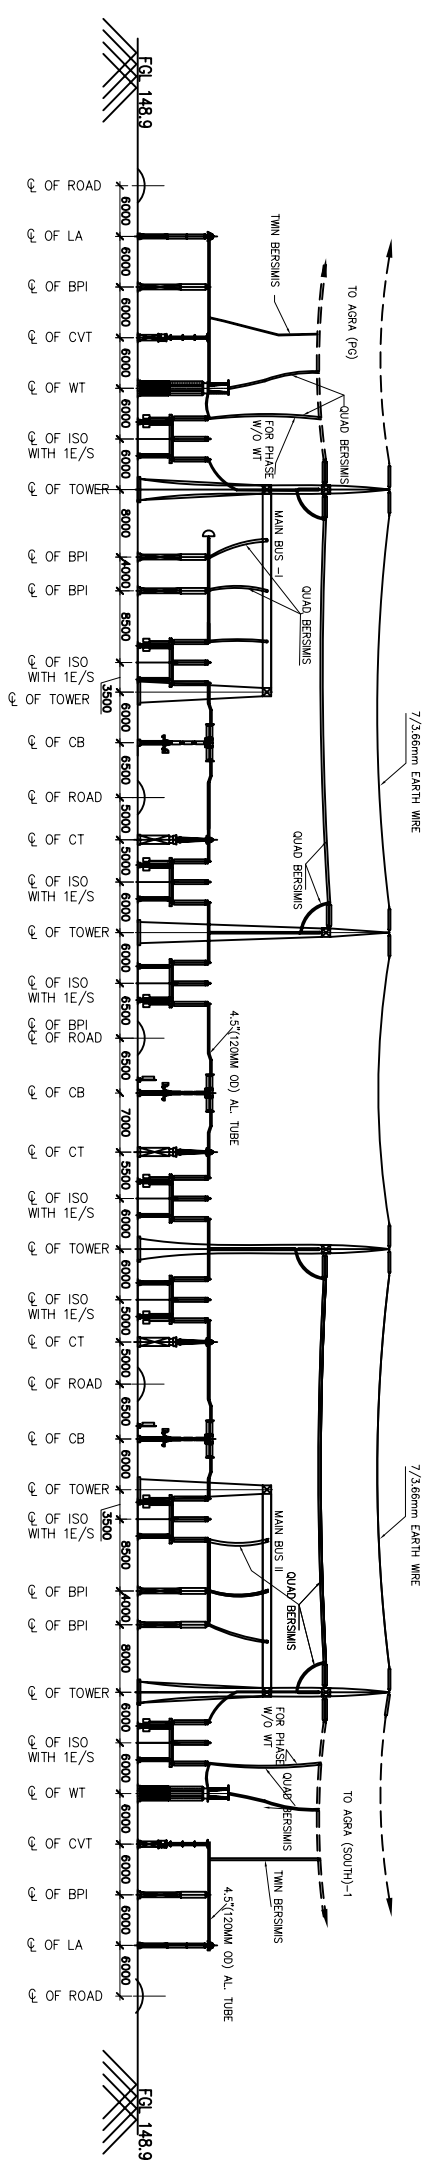

400KV SECTION G-G

[illegible]

ADDITIONAL INFORMATION W.O.NO.		XZKXQWU11; ks POWER GRID CORPORATION OF INDIA LTD	
STATUS OF DRAWING		NAME OF PROJECT : SUBSTATION PACKAGE - SS01 765KV/400KV VARA (UP) NEW SUBSTATION	
DISTRIBUTION OF PRINTS		NOA NO. - CC-CS/484-NRI/SS-2546/3/63/NOA-IM/5163 & 5164  Hkkj gsoh y%koi%ku BHARAT HEAVY ELECTRICALS LTD. TRANSMISSION PROJECTS DIVISION Pysiddh it;	
REV.	DATE	DEDUCTIONS FROM DRAWING NO.	VENDOR / SCALE NTS CAD CODE DATE CODE
ALTERED APPROVED REVISION			
ZONE			
5	4	3	2
'H' K&LITE SECTIONAL ELEVATION FOR 400KV VARA AGRFA UPTO(LNEN) SUBSTATION		M&S-D/-DRAWING NO. TB-C-376-316-002 TB-C-376/SS01 No.03 10/4 /NEXT SHEET -	
		10/4/REV 02	

