


NOTES:

1. MANHOLE TO BE PROVIDED IN THE OILY WASTE WATER PIT FOR MAINTENANCE PURPOSES.

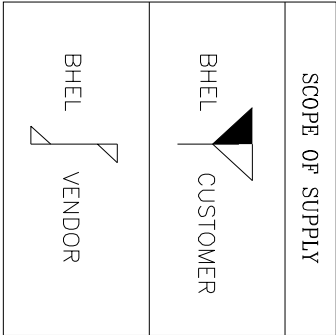


TAG NOS. ALLOCATION SUMMARY			
VALVE TAG.	USED IN THIS DRG. NO.	RANGE	NOT USED
	7101-7106	7101-7199	
INSTRUMENTATION TAG.	--	--	
LINE NUMBERS	7101-7114	7101-7199	
EQUIPMENT TAG.	7101-7103	7101-7199	

OILY WASTE WATER COLLECTION RCC PIT
2.0M X 2.0M X 1.5M INCLUDING FREE BOARD
SUBMERSIBLE PUMPS OF 2.5M³/Hr @ 30 MLC

PUMPS: 01-PA-7101A & B
PUMP MOTOR: 01-PM-7101A & B

PUMPS: 01-PA-7103A & B
PUMP MOTOR: 01-PM-7103A & B

OILY WASTE WATER COLLECTION RCC PIT
2.0M X 2.0M X 1.5M INCLUDING FREE BOARD
SUBMERSIBLE PUMPS OF 2.5M³/Hr @ 40 MLC

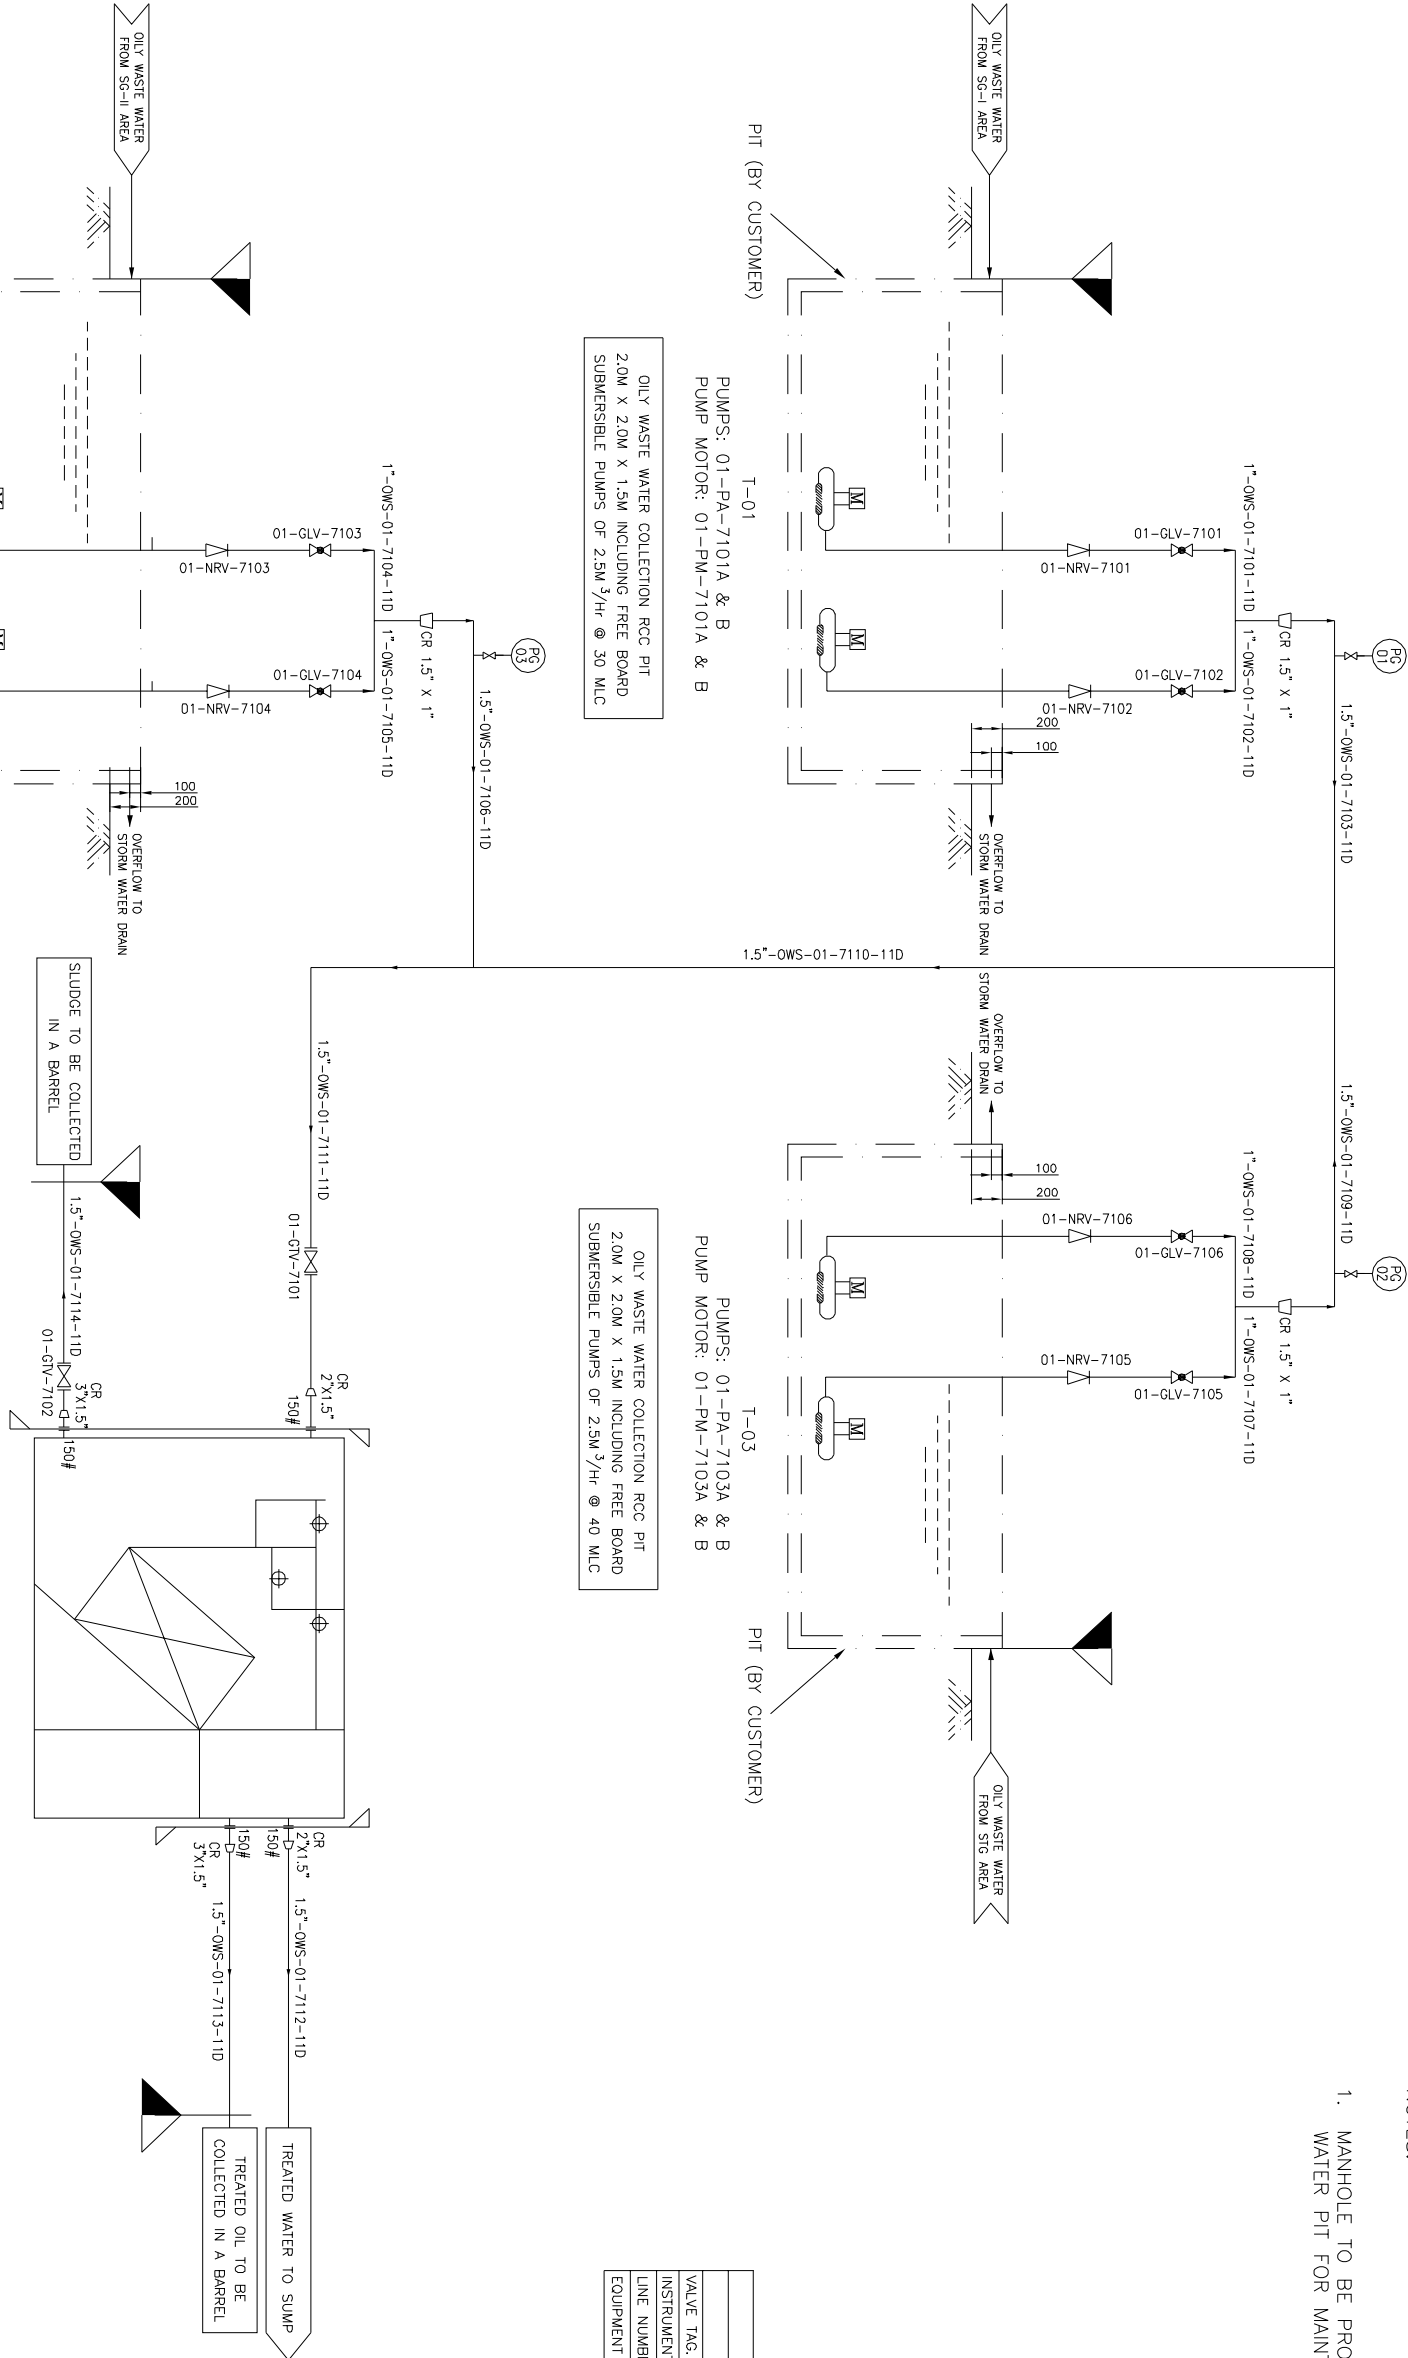

OILY WASTE WATER COLLECTION RCC PIT
2.0M X 2.0M X 1.5M INCLUDING FREE BOARD
SUBMERSIBLE PUMPS OF 2.5M³/Hr @ 30 MLC

PUMPS: 01-PA-7102A & B
PUMP MOTOR: 01-PM-7102A & B

REV.	DATE	ALTERED	CHD/APPD	REV.	DATE	ALTERED	CHD/APPD	REV.	DATE	ALTERED	CHD/APPD
1				2				3			
4				5				6			
7				8				9			
508				509				510			