


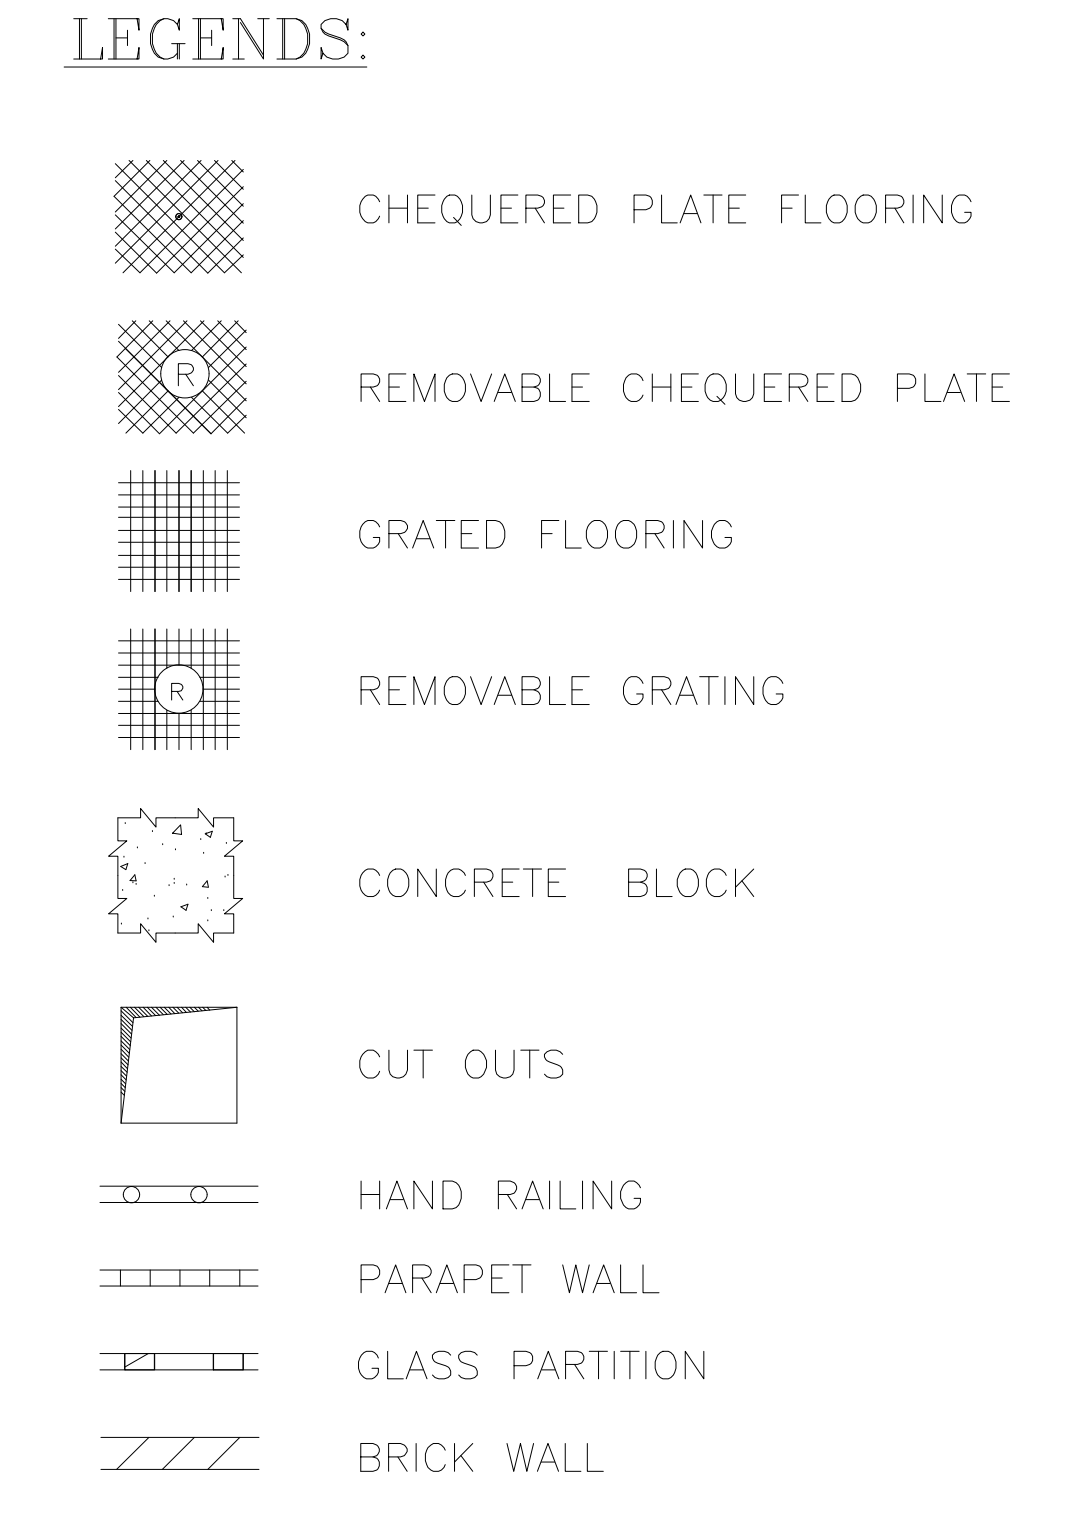

NOTES:—

- | | | |
|----|--|--------------------|
| 1. | T.G. HALL EQUIPMENT LAYOUT PLAN AT GROUND FLOOR | PE-DG-411-100-M003 |
| 2. | T.G. HALL EQUIPMENT LAYOUT PLAN AT MEZZANINE FLOOR | PE-DG-411-100-M004 |
| 3. | T.G. HALL EQUIPMENT LAYOUT PLAN AT OPERATING FLOOR | PE-DG-411-100-M005 |
| 4. | T.G. HALL EQUIPMENT LAYOUT PLAN AT MISC FLOORS | PE-DG-411-100-M006 |
| | ABOVE OPERATING FLOOR IN BC BAY | |
- NOTES:—
1. ALL DIMENSIONS ARE IN MM & ELEVATIONS IN METERS UNLESS STATED OTHERWISE.
 2. ALL ELEVATIONS ARE REFERRED TO POWER HOUSE FINISHED GROUND FLOOR ELEVATION 0.0M.
 3. FOR LOADING OF EQUIPMENTS, RESPECTIVE EQUIPMENT DWG. SHOULD BE REFERRED.
 4. FOR TG COLS & FLOOR FRAMING REFER CIVIL DRGS SEPARATELY.
 5. ALL CIVIL DETAILS SUCH AS DOORS/WALLS/CLADINGS/OPENINGS/TOILETS/STAIRCASES ETC. ARE INDICATIVE ONLY & FOR EXACT DETAILS REFER CIVIL/ARCHITECTURE DRAWINGS.

[illegible]