


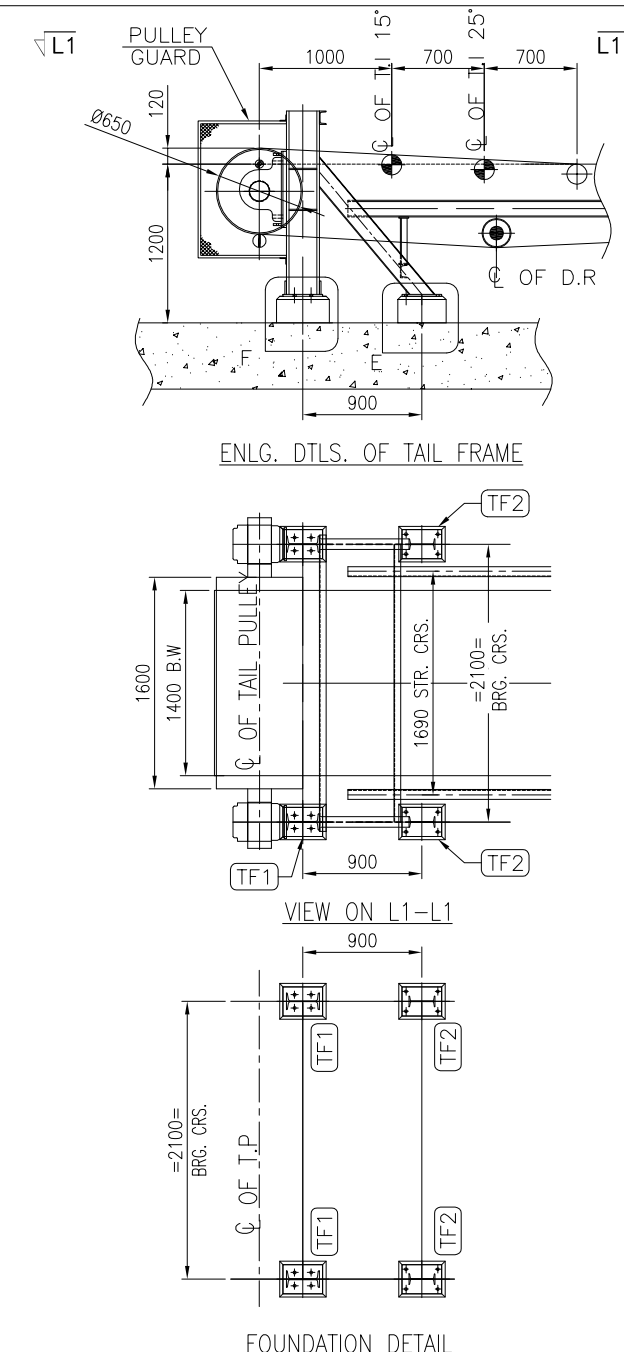





1	9-11-15	REVISED ASPER DISCUSSION AT TSGENCO OFFICEDT:09.11.15
R.No:	DATE	BRIEF RECORD
REVISIONS		

OWNER:													TELANGANA STATE POWER GENERATION CORPORATION LTD.														
												HYDERABAD – TELANGANA, INDIA															
CONSULTANT													DESEIN PRIVATE LIMITED														
PROJECT :	BHADRADRI THERMAL POWER STATION												4 X 270 MW, UNITS-1 TO 4, MANUGURU, TELANGANA, INDIA														
EPC CONTRACTOR													BHARAT HEAVY ELECTRICALS LIMITED														
												INDUSTRIAL SYSTEMS GROUP															
												ISG-BANGALORE															
												NAME		SIGN		DATE		REV									
												DRN: BMH				19.08.15		NO.									
												CHD: MNK				20.08.15		OF									
												APP: RSP/VSD				20.08.15		VAR									
												TITLE :												TOTAL SHEETS		08	
												GA AND LOAD DATA OF BCN-3A/B												SHEET.		01	
																								NO.			
SCALE	BHEL JOB NO. IS-1-14-2007												BHEL-ISG DRG.NO.: IS-1-GA-691-101-MO10												REV		

IS-1-GA-691-101-M010

DRAWING NO.

DO NOT SCALE. IF IN DOUBT, ASK.

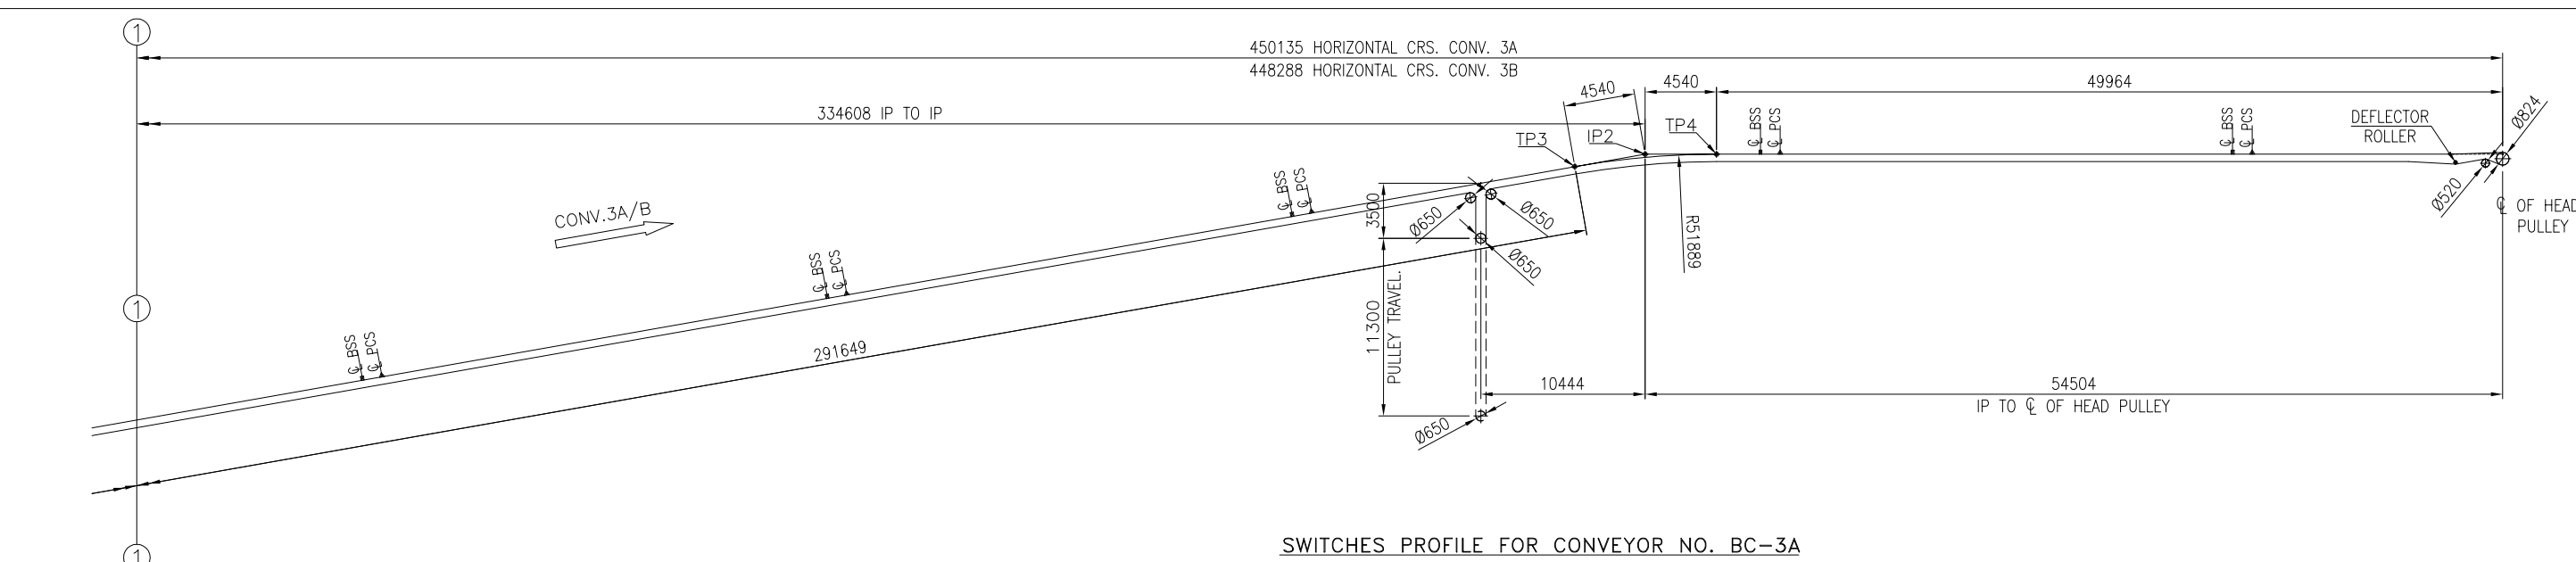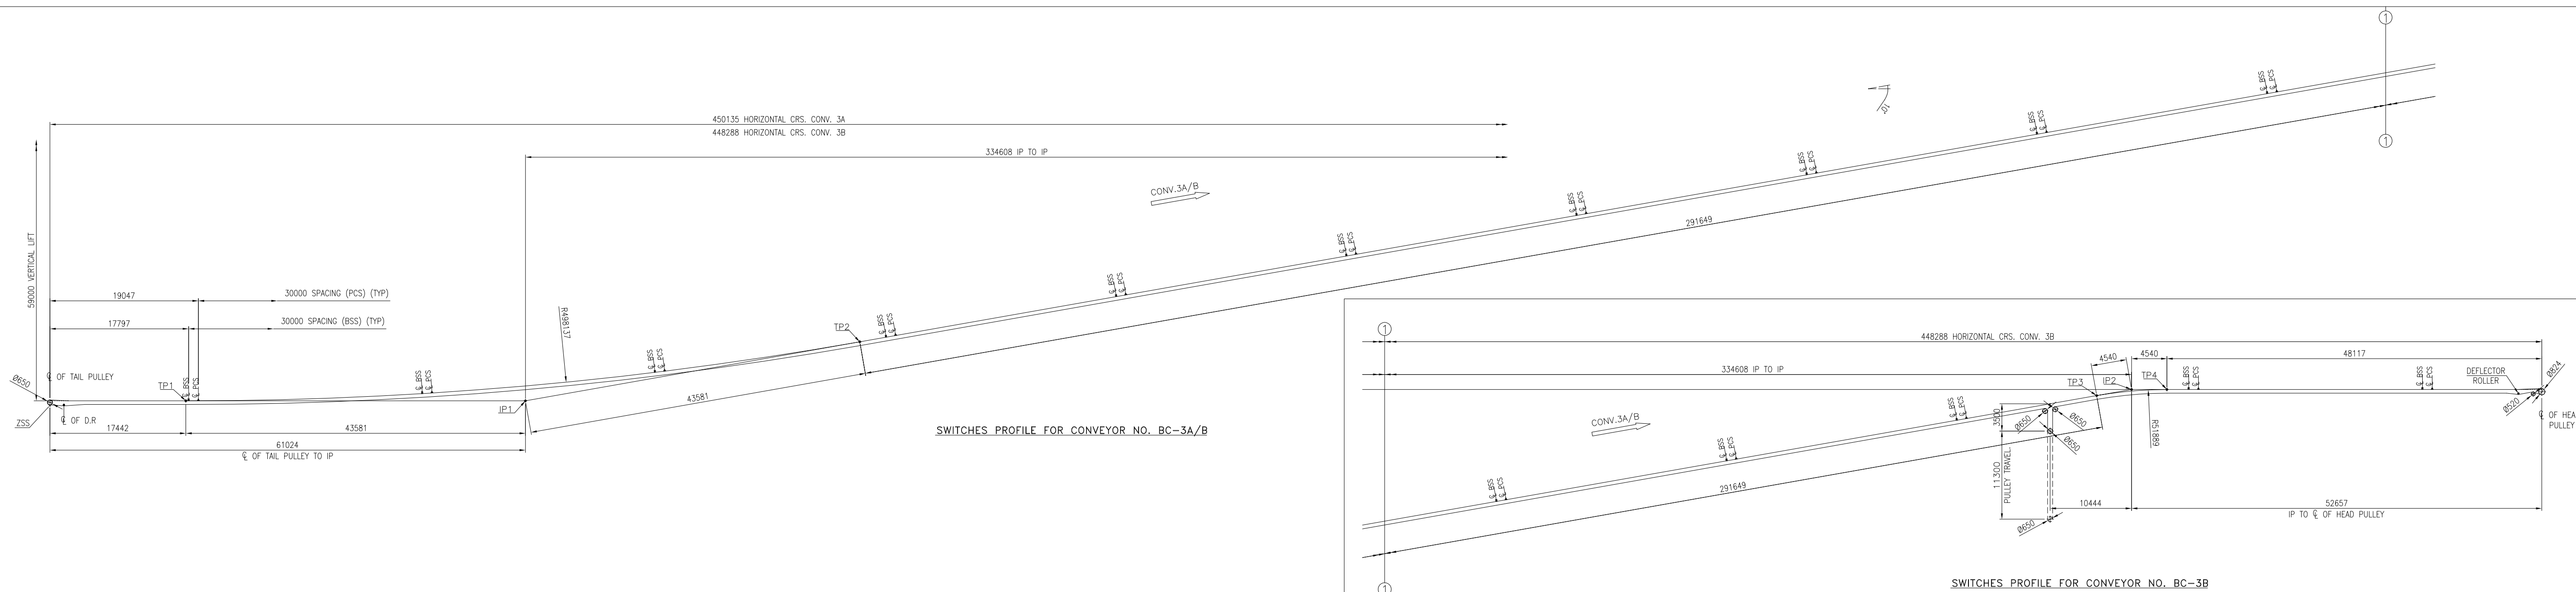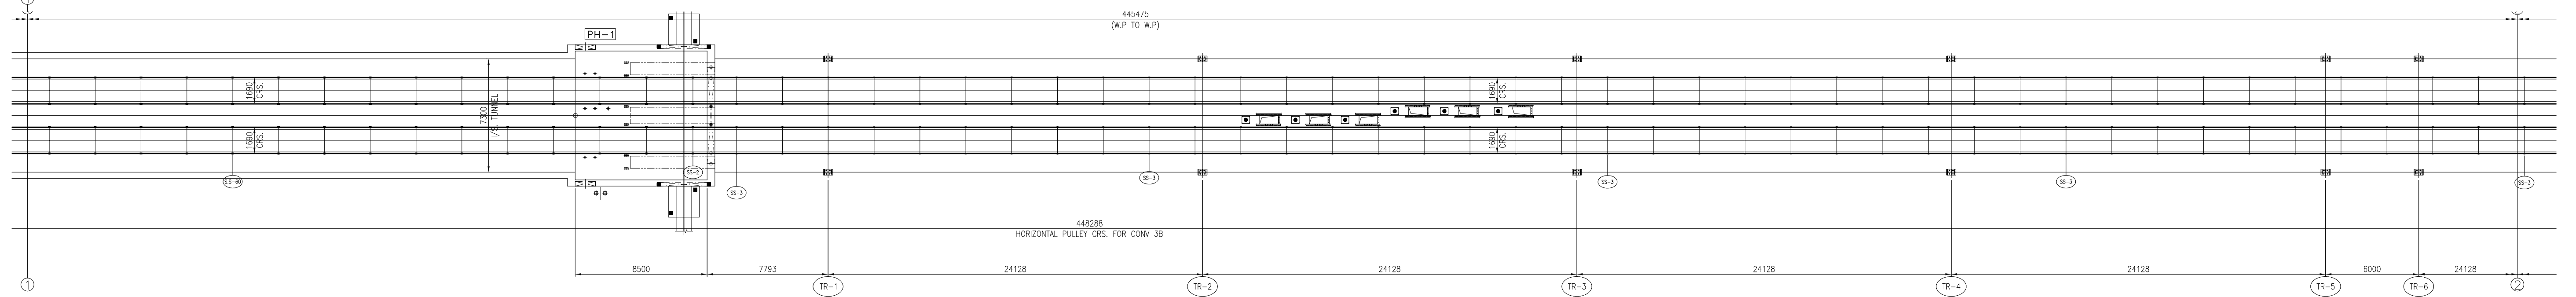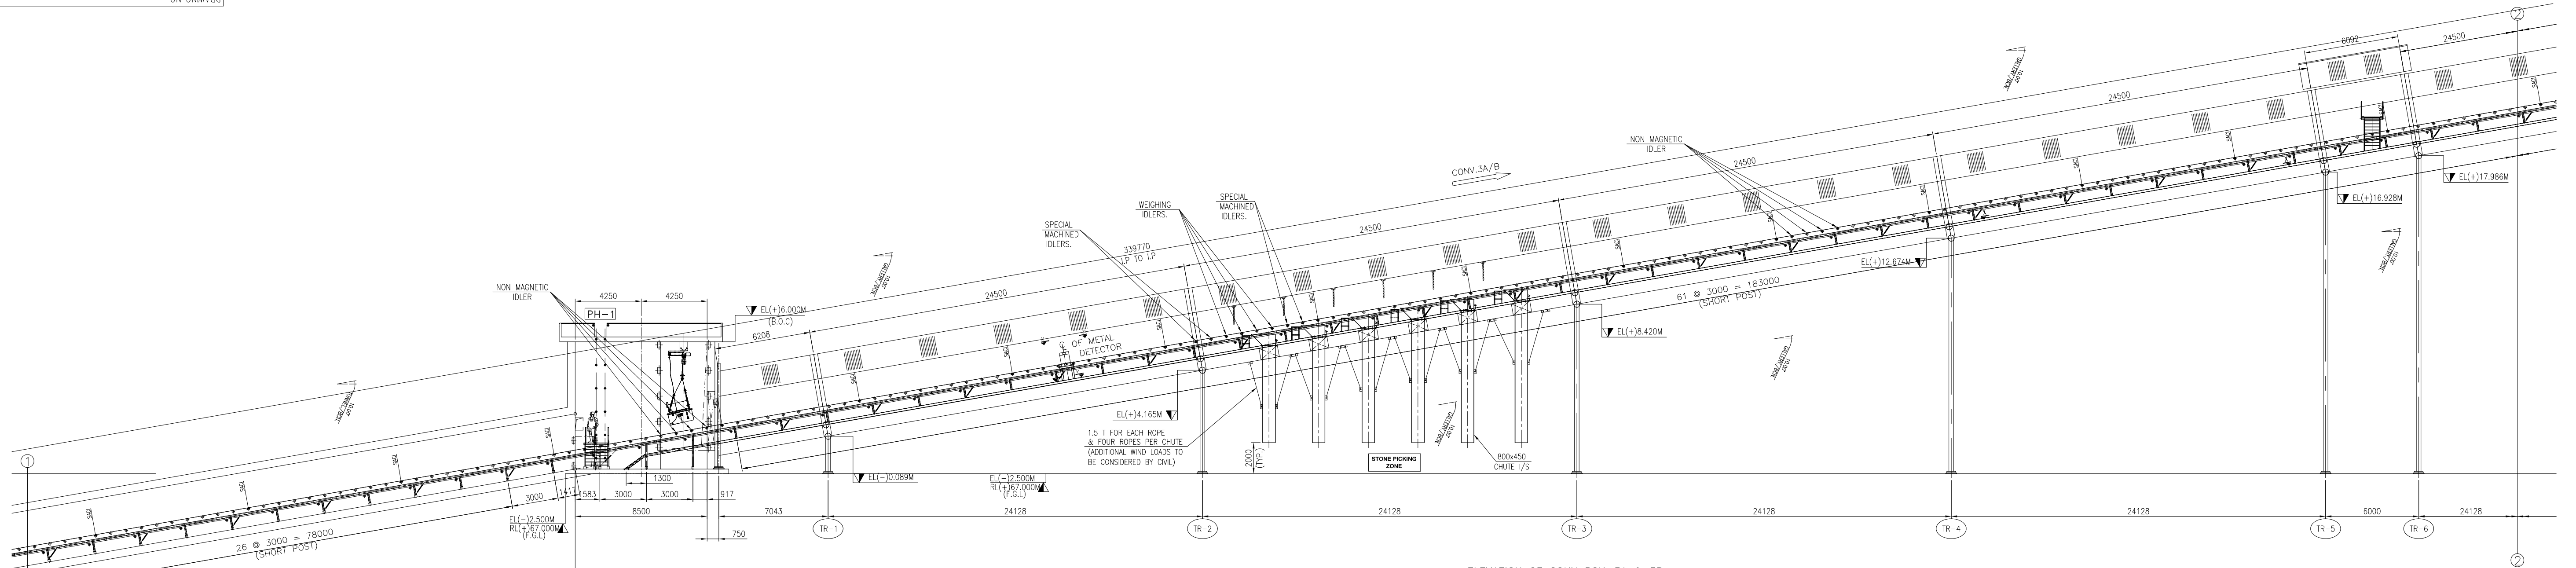






NOTES:-

1. ALL DIMENSIONS ARE IN MM & LEVELS ARE IN METERS.
2. FOR LOAD DATA AND OTHER NOTES REFER SHEET 1 OF 8 & 6 OF 8

1	9-11-15	REVISED AS PER DISCUSSION AT TSGENCO OFFICEDT: 09.11.15		
R.No:	DATE	BRIEF RECORD	BY	
REVISIONS				

OWNER :	 TELANGANA STATE POWER GENERATION CORPORATION LTD. HYDERABAD – TELANGANA, INDIA																								
CONSULTANT	 DESEIN PRIVATE LIMITED																								
PROJECT :	BHADRADRI THERMAL POWER STATION 4 X 270 MW, UNITS-1 TO 4, MANUGURU, TELANGANA, INDIA																								
EPC CONTRACTOR	BHARAT HEAVY ELECTRICALS LIMITED INDUSTRIAL SYSTEMS GROUP ISG-BANGALORE						<table><tr><td>DRN.</td><td>NAME</td><td>SIGN</td><td>DATE</td></tr><tr><td>DUT</td><td></td><td></td><td>19.08.15</td></tr><tr><td>CHD</td><td>MNK</td><td></td><td>20.08.15</td></tr><tr><td>APP.</td><td>RSP /VSD</td><td></td><td>20.08.15</td></tr></table>	DRN.	NAME	SIGN	DATE	DUT			19.08.15	CHD	MNK		20.08.15	APP.	RSP /VSD		20.08.15	REV.	
DRN.	NAME	SIGN	DATE																						
DUT			19.08.15																						
CHD	MNK		20.08.15																						
APP.	RSP /VSD		20.08.15																						
	 TITLE : GA AND LOAD DATA OF BCN-3A/B						TOTAL SHEETS		08																
							SHEET. NO.	02																	
SCALE	BHEL JOB NO. IS-1-14-2007				BHEL-ISG DRG.NO.: IS-1-GA-691-101-M010				REV.	1															

Copyright and Confidential
The information on this document is the property of BHARAT HEAVY ELECTRICALS LIMITED
It must not be used in any way detrimental to the interest of the Company.

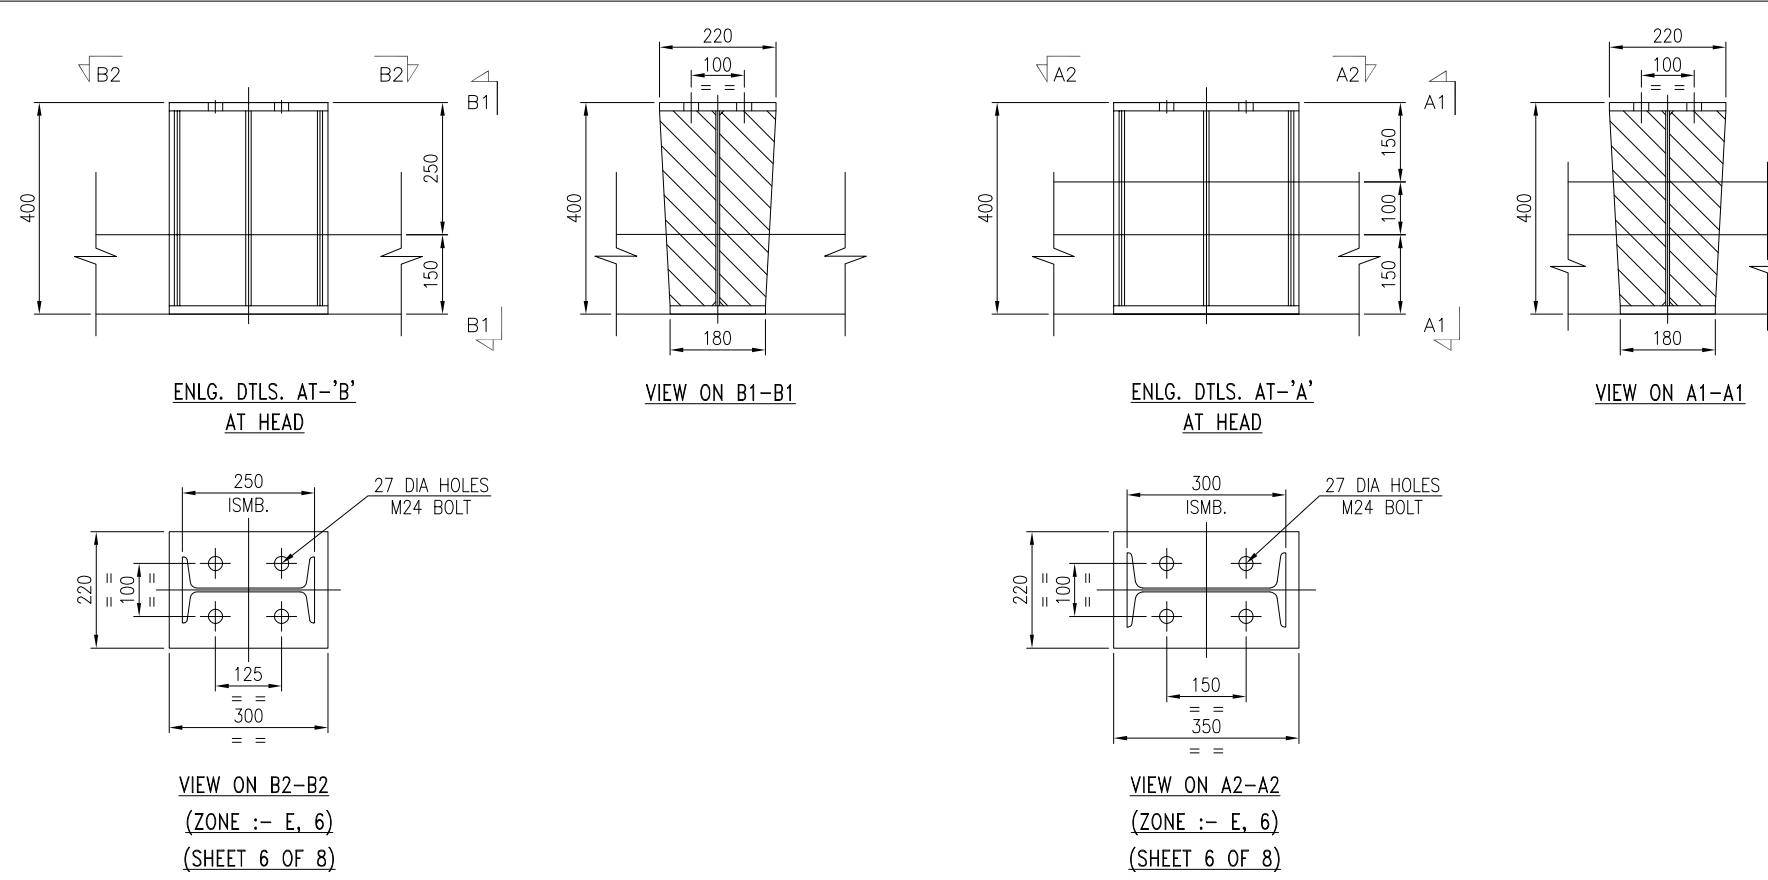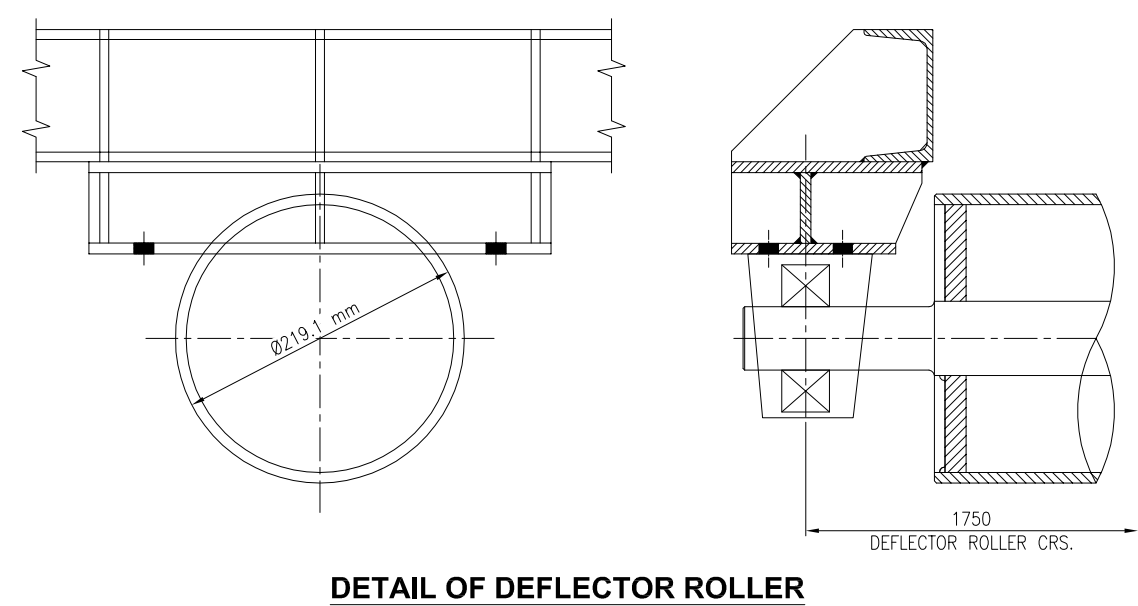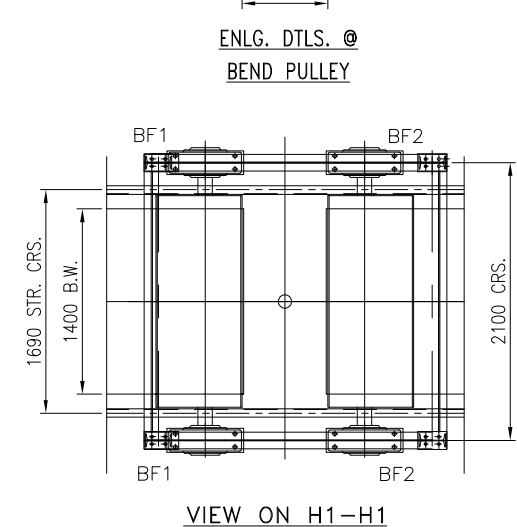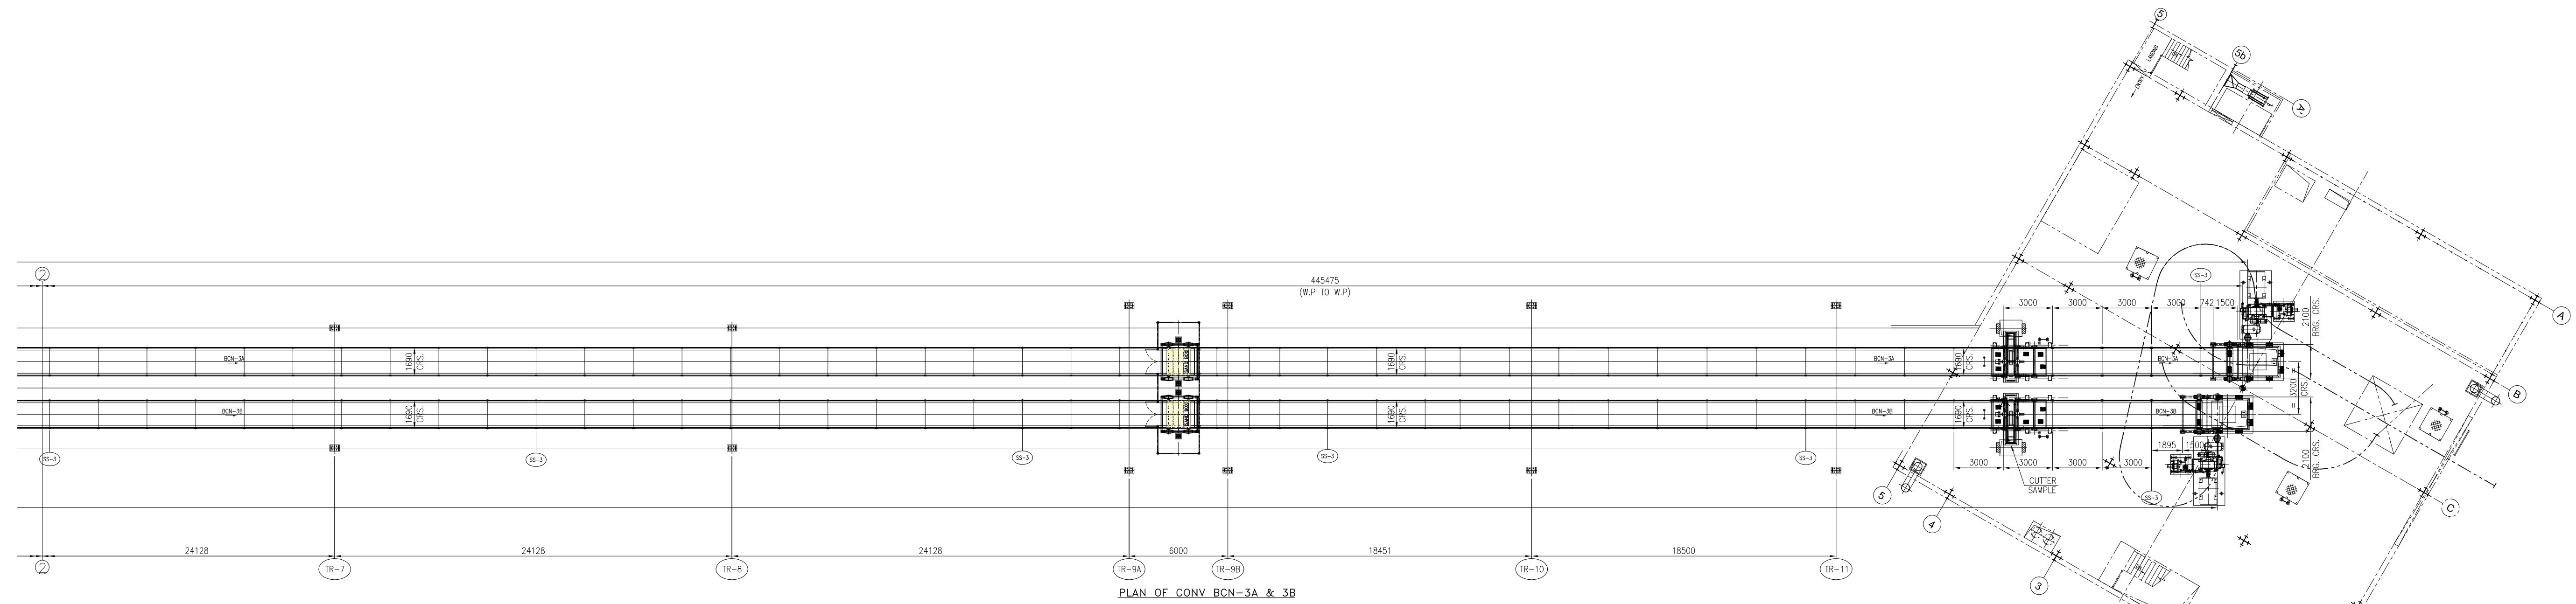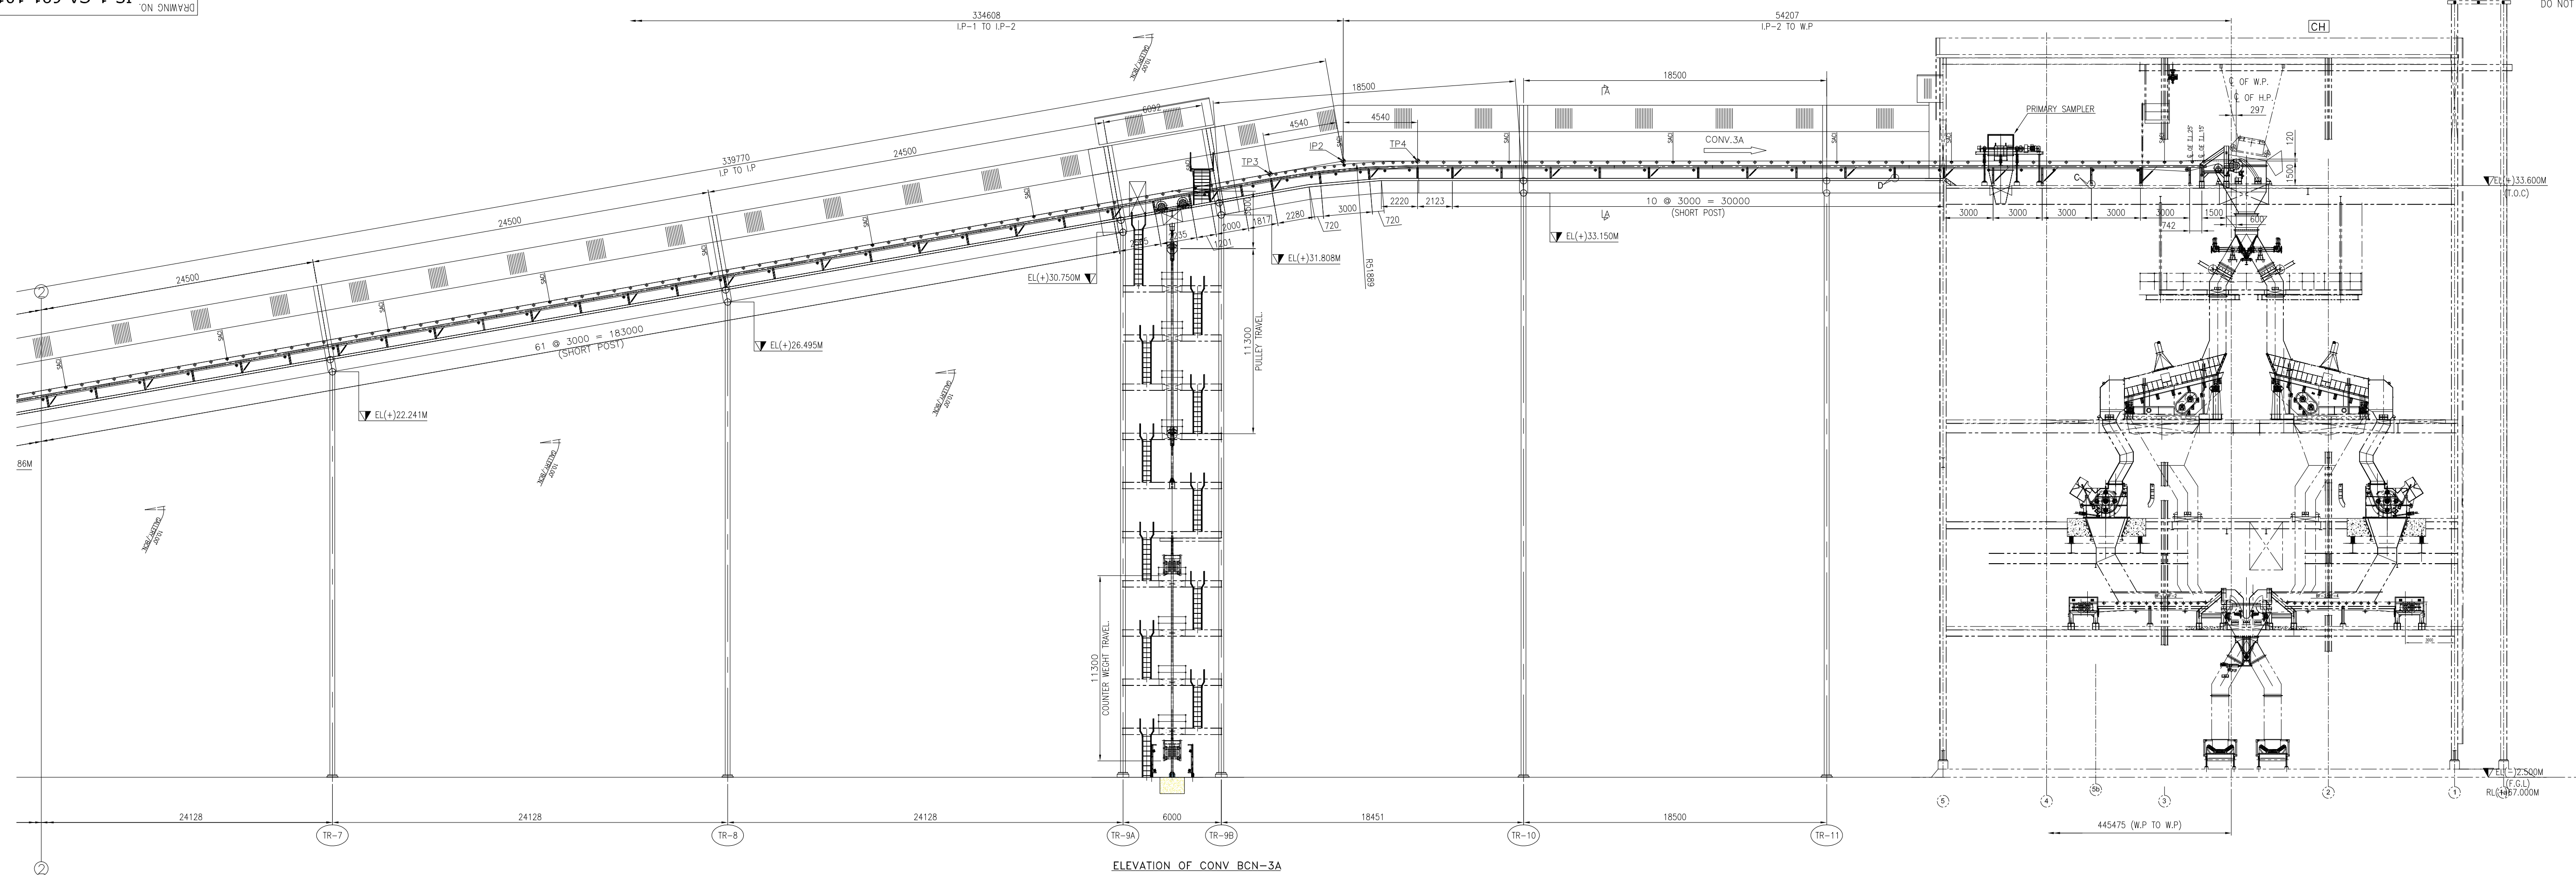

NOTES:-

1. ALL DIMENSIONS ARE IN MM & LEVELS ARE IN METERS.
2. FOR LOAD DATA AND OTHER NOTES REFER SHEET 1 OF 8 & 6 OF 8


1	9-11-15	REVISED ASPER DISCUSSION AT TSGENCO OFFICEDT: 09.11.15
R.No:	DATE	BRIEF RECORD
REVISIONS		

OWNER:	 TELANGANA STATE POWER GENERATION CORPORATION LTD. HYDERABAD – TELANGANA, INDIA																				
CONSULTANT	 DESEIN PRIVATE LIMITED																				
PROJECT :	BHADRADRI THERMAL POWER STATION 4 X 270 MW, UNITS-1 TO 4, MANUGURU, TELANGANA, INDIA																				
EPC CONTRACTOR	 BHARAT HEAVY ELECTRICALS LIMITED INDUSTRIAL SYSTEMS GROUP ISC-BANGALORE			<table border="1"> <thead> <tr> <th></th> <th>NAME</th> <th>SIGN</th> <th>DATE</th> </tr> </thead> <tbody> <tr> <td>DRN.</td> <td>BMH</td> <td></td> <td>19.08.15</td> </tr> <tr> <td>CHD.</td> <td>MNK</td> <td></td> <td>20.08.15</td> </tr> <tr> <td>APP.</td> <td>RSP /VSD</td> <td></td> <td>20.08.15</td> </tr> </tbody> </table>		NAME	SIGN	DATE	DRN.	BMH		19.08.15	CHD.	MNK		20.08.15	APP.	RSP /VSD		20.08.15	REV.
	NAME	SIGN	DATE																		
DRN.	BMH		19.08.15																		
CHD.	MNK		20.08.15																		
APP.	RSP /VSD		20.08.15																		
	TITLE : GA AND LOAD DATA OF BCN-3A/B			TOTAL SHEETS 08	NO. OF VAR																
PD				SHEET. 03	REV.																
SCALE	BHEL JOB NO. IS-1-14-2007	BHEL-ISC DRG.NO.: IS-1-GA-691-101-M010																			

IS-1-GA-691-101-M010






DRAWING NO.

DO NOT SCALE. IF IN DOUBT, ASK.


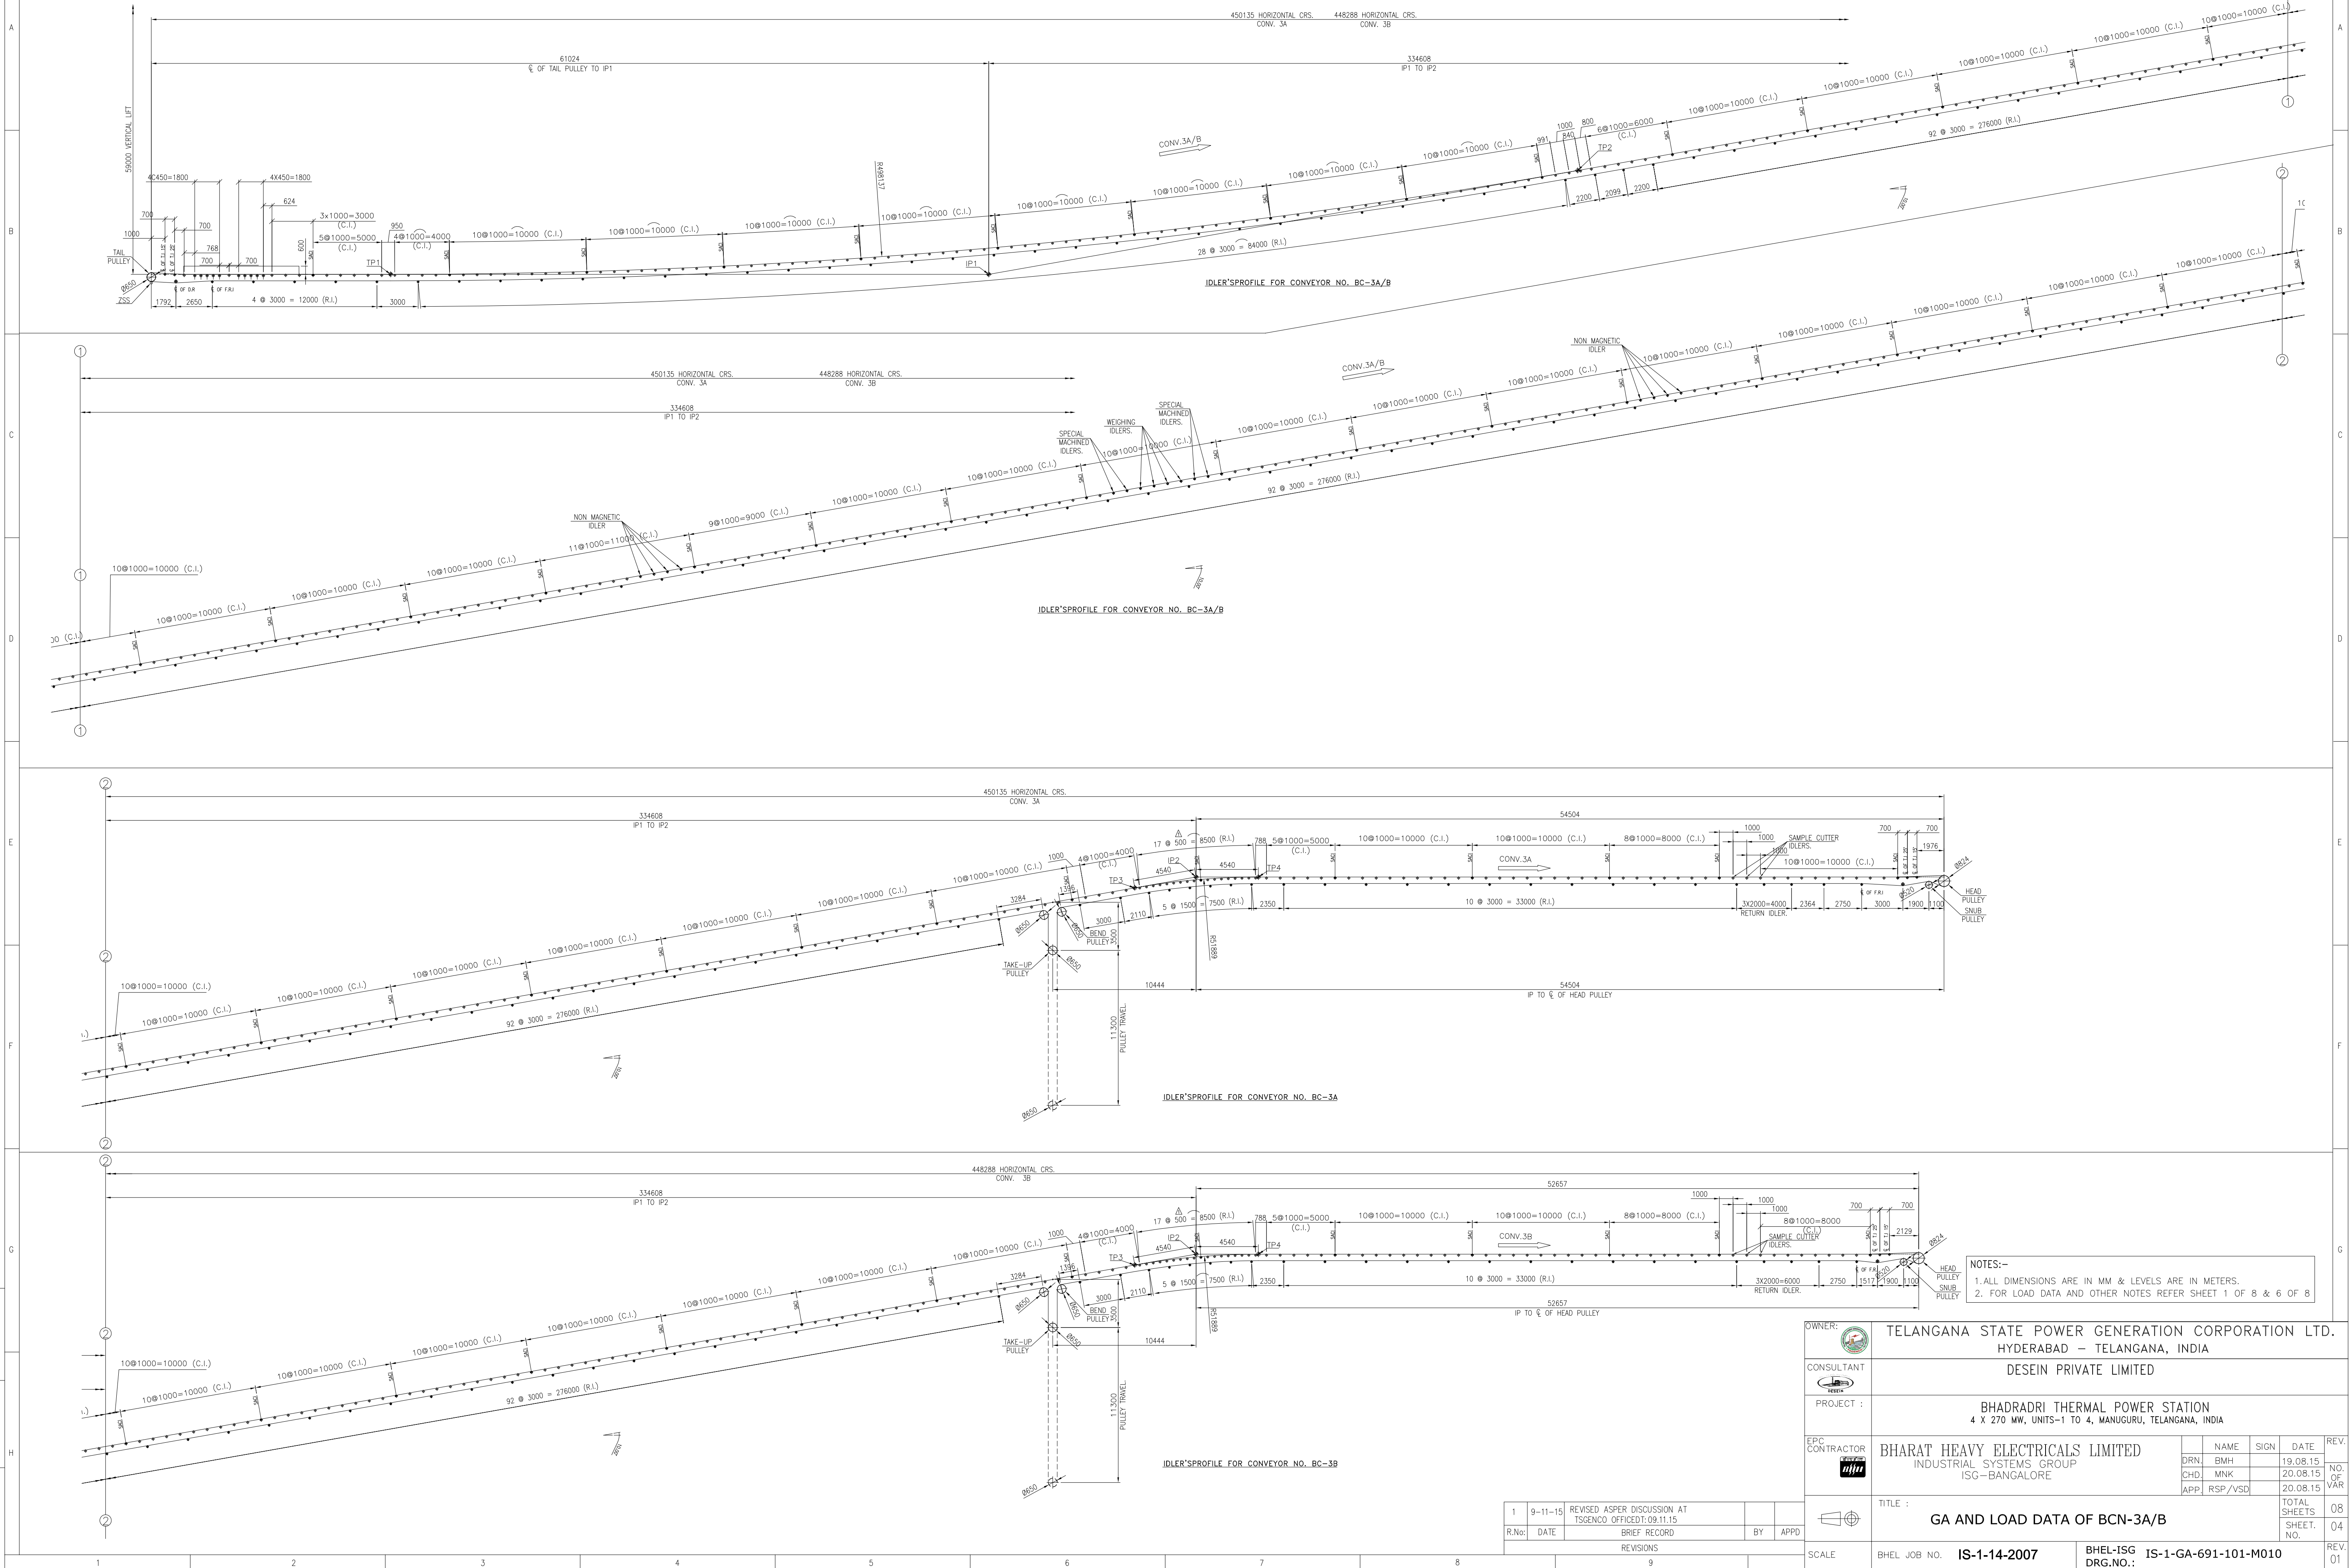


1	9-11-15	REVISED ASPER DISCUSSION AT TSGENCO OFFICEDT:09.11.15
R.No:	DATE	BRIEF RECORD
REVISIONS		

OWNER: 	TELANGANA STATE POWER GENERATION CORPORATION LTD. HYDERABAD – TELANGANA, INDIA									
CONSULTANT: 	DESEIN PRIVATE LIMITED									
PROJECT :	BHADRADRI THERMAL POWER STATION 4 X 270 MW, UNITS-1 TO 4, MANUGURU, TELANGANA, INDIA									
EPC CONTRACTOR 	BHARAT HEAVY ELECTRICALS LIMITED INDUSTRIAL SYSTEMS GROUP ISG-BANGALORE					DRN.	NAME	SIGN	DATE	REV.
						CHD.	MNK		20.08.15	NO. OF VAR
						APP.	RSP /VSD		20.08.15	
	TITLE : GA AND LOAD DATA OF BCN-3A/B								TOTAL SHEETS	08
									SHEET. NO.	04
SCALE	BHEL JOB NO. IS-1-14-2007				BHEL-ISG DRG.NO.: IS-1-GA-691-101-M010				REV.	01

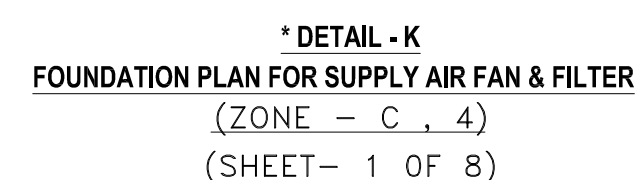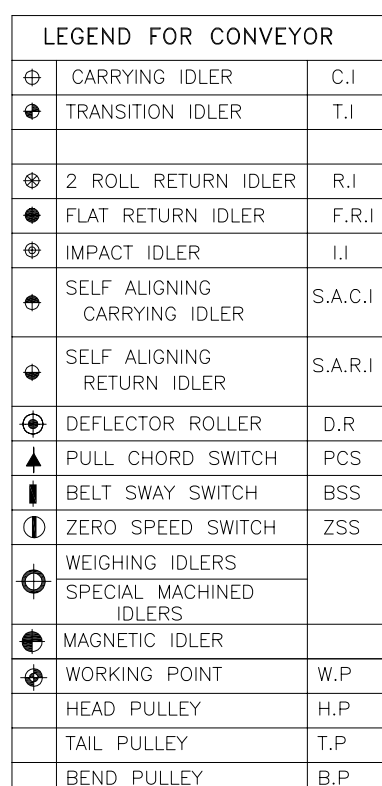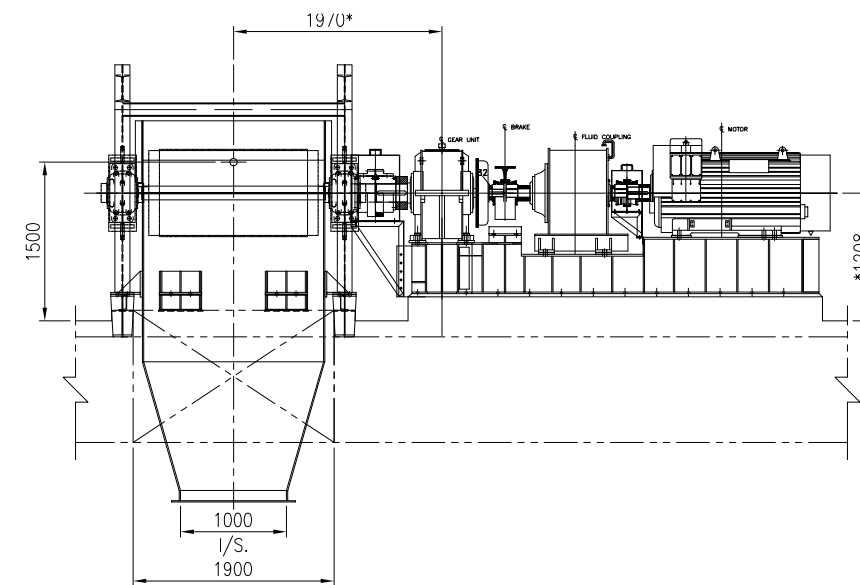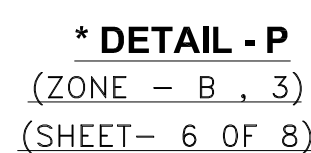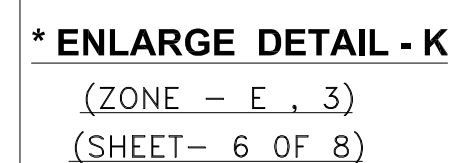

REFERENCE DRAWINGS/DOCUMENTS	
DRG. NO.	DESCRIPTION
IS-0-PL-691-100-M001	PLOT PLAN OF COAL HANDLING PLANT
IS-1-FL-691-100-M002	COAL FLOW DIAGRAM
IS-1-GA-691-100-M003	TYPICAL GALLERY CROSS-SECTIONS OF GALLERIES & TUNNELS
IS-1-GA-691-104-M020	MECHANICAL GA & LOAD DATA OF TP-2
IS-1-GA-691-104-M024	MECHANICAL GA CRUSHER HOUSE

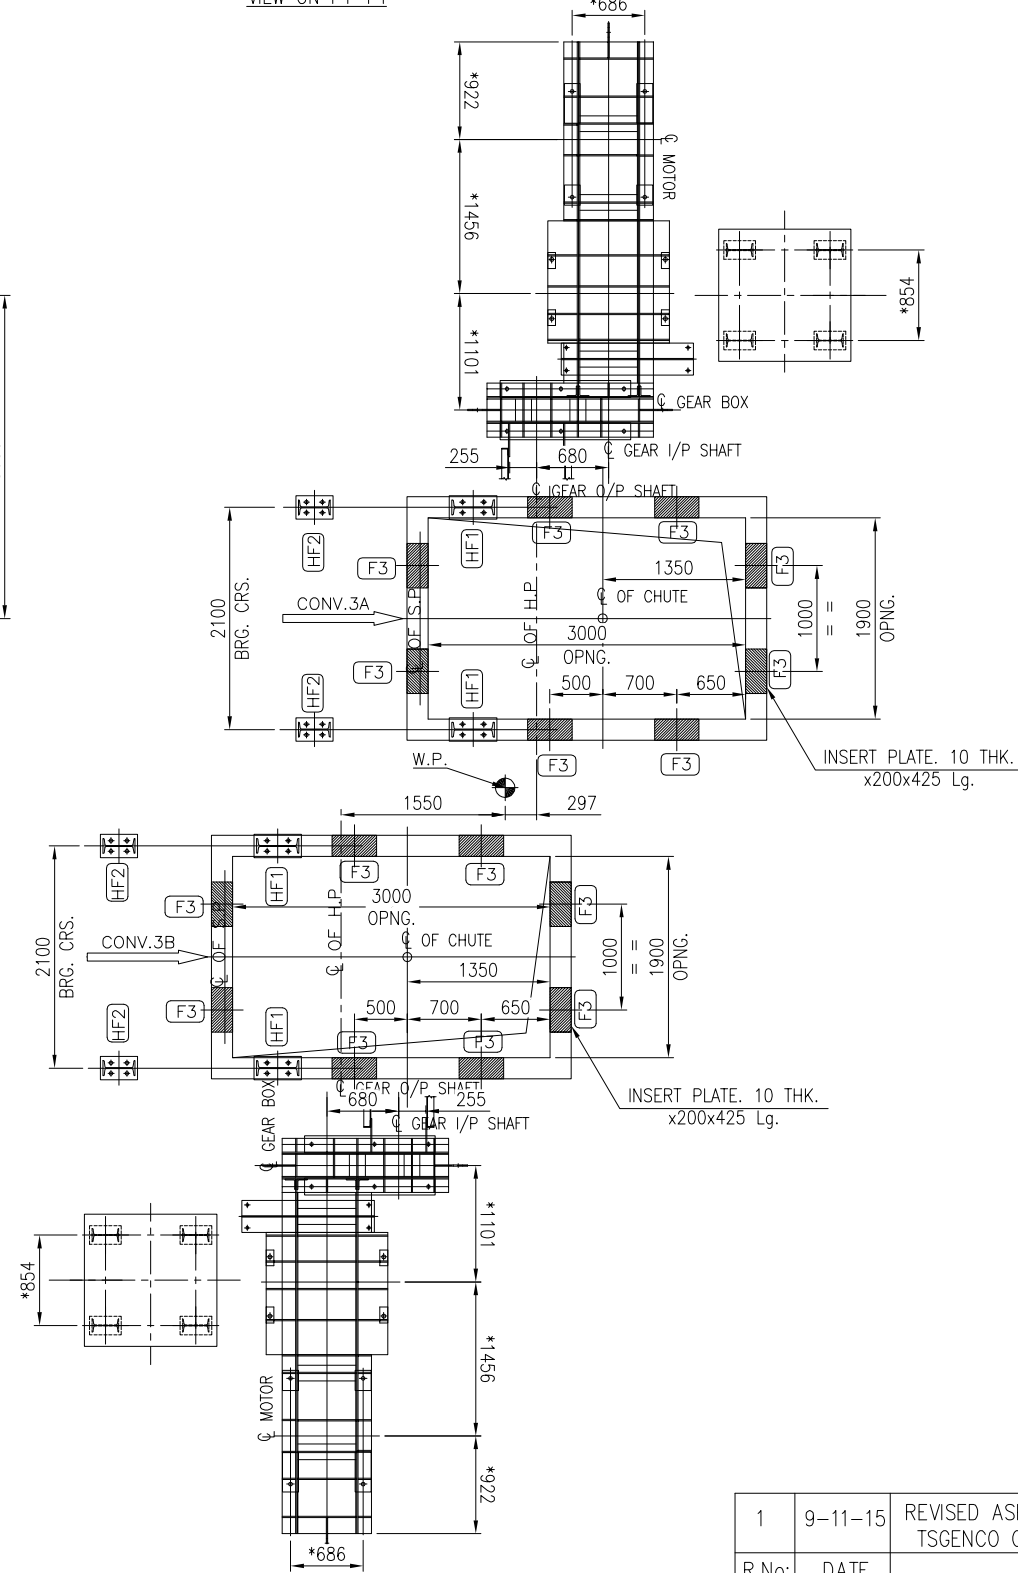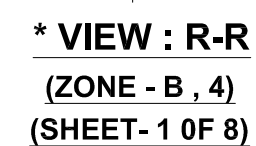





- NOTES:-**
1. ALL DIMENSIONS ARE IN MM & LEVELS ARE IN METERS.
 2. THE FINISHED FLOOR LEVEL (FFL) OF POWER HOUSE BUILDING GROUND FLOOR IS EL. 00.00 WHICH CORRESPONDS TO RL 69.00M I.E. 0.5M ABOVE FGL.
 3. BOILER AREA FINISHED GRADED LEVEL IS 25.00M BELOW 0.0M I.E. RL 69.3M.
 4. TRANSFORMER YARD FINISHED GRADED LEVEL IS 1.00M BELOW 0.0M I.E. RL 69.4M.
 5. STEPPED WALKWAY IF CONVEYOR INCLINATION IS MORE THAN 8°.
 6. THE DRIVE DIMENSIONS ARE INDICATIVE ONLY AS MARKED * & SHALL BE FINALIZED AFTER GETTING THE DRIVE COMPONENT DROPS.
 7. GALLERY SUPPORTING TRESTLE PILES AND TRESTLE LOCATIONS INDICATED IN THIS DRY ARE TENTATIVE AND FINALLY THEY SHALL BE AS PER STRUCTURAL DROPS.
 8. CIVIL REQUIREMENT INDICATED TENTATIVE.

- NOTES:-
1. ALL DIMENSIONS ARE IN MM & LEVELS ARE IN METERS.
2. FOR LOAD DATA REFER SHEET 1 OF 8


OWNER:	 TELANGANA STATE POWER GENERATION CORPORATION LTD. HYDERABAD – TELANGANA, INDIA									
CONSULTANT	 DEESIN PRIVATE LIMITED									
PROJECT :	BHADRADRI THERMAL POWER STATION 4 X 270 MW, UNITS-1 TO 4, MANUGURU, TELANGANA, INDIA									
EPC CONTRACTOR	 BHARAT HEAVY ELECTRICALS LIMITED INDUSTRIAL SYSTEMS GROUP ISG –BANGALORE		NAME	SIGN	DATE	REV				
		DRN.	BMH		19.08.15					
		CHD.	MNK		20.08.15					
		APP.	RSP /VSD		20.08.15					
	TITLE : GA AND LOAD DATA OF BCN-3A/B					TOTAL SHEETS	08			
						SHEET NO.	06			
SCALE	BHEL JOB NO. IS-1-14-2007	BHEL-ISG DRG.NO.: IS-1-GA-691-101-M010					REV			

1	9-11-15	REVISED ASPER DISCUSSION AT TSGENCO OFFICEDT: 09.11.15
R.No:	DATE	BRIEF RECORD
REVISIONS		






COPYRIGHT AND CONFIDENTIAL
The information on this document is the property of BHARAT HEAVY ELECTRICALS LIMITED
It must not be used in any way detrimental to the interest of the Company.

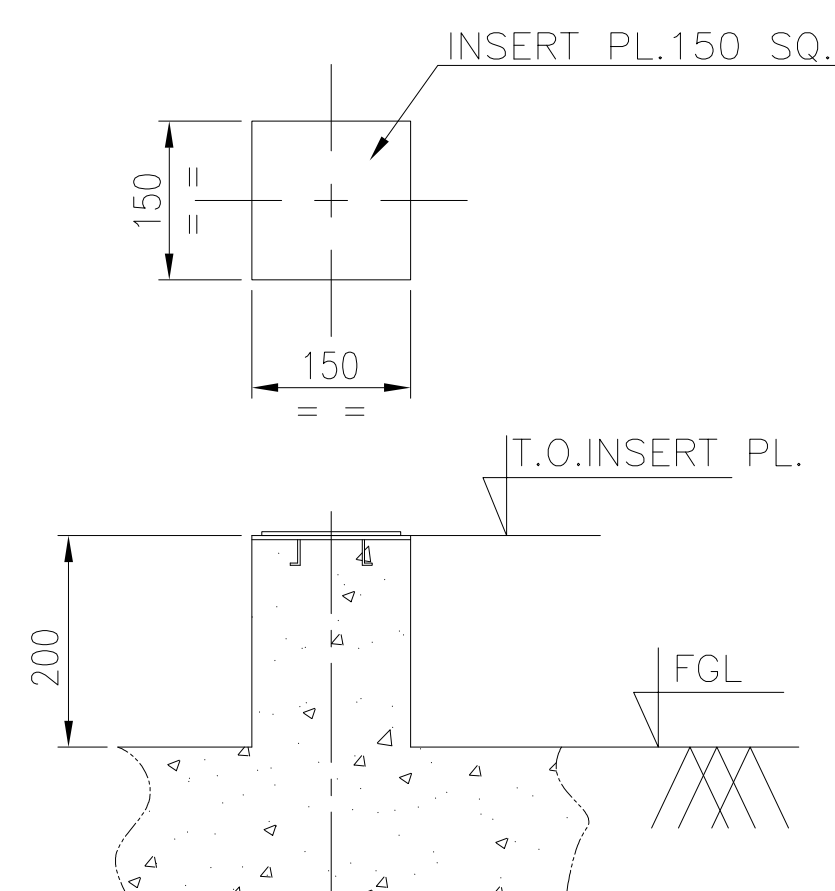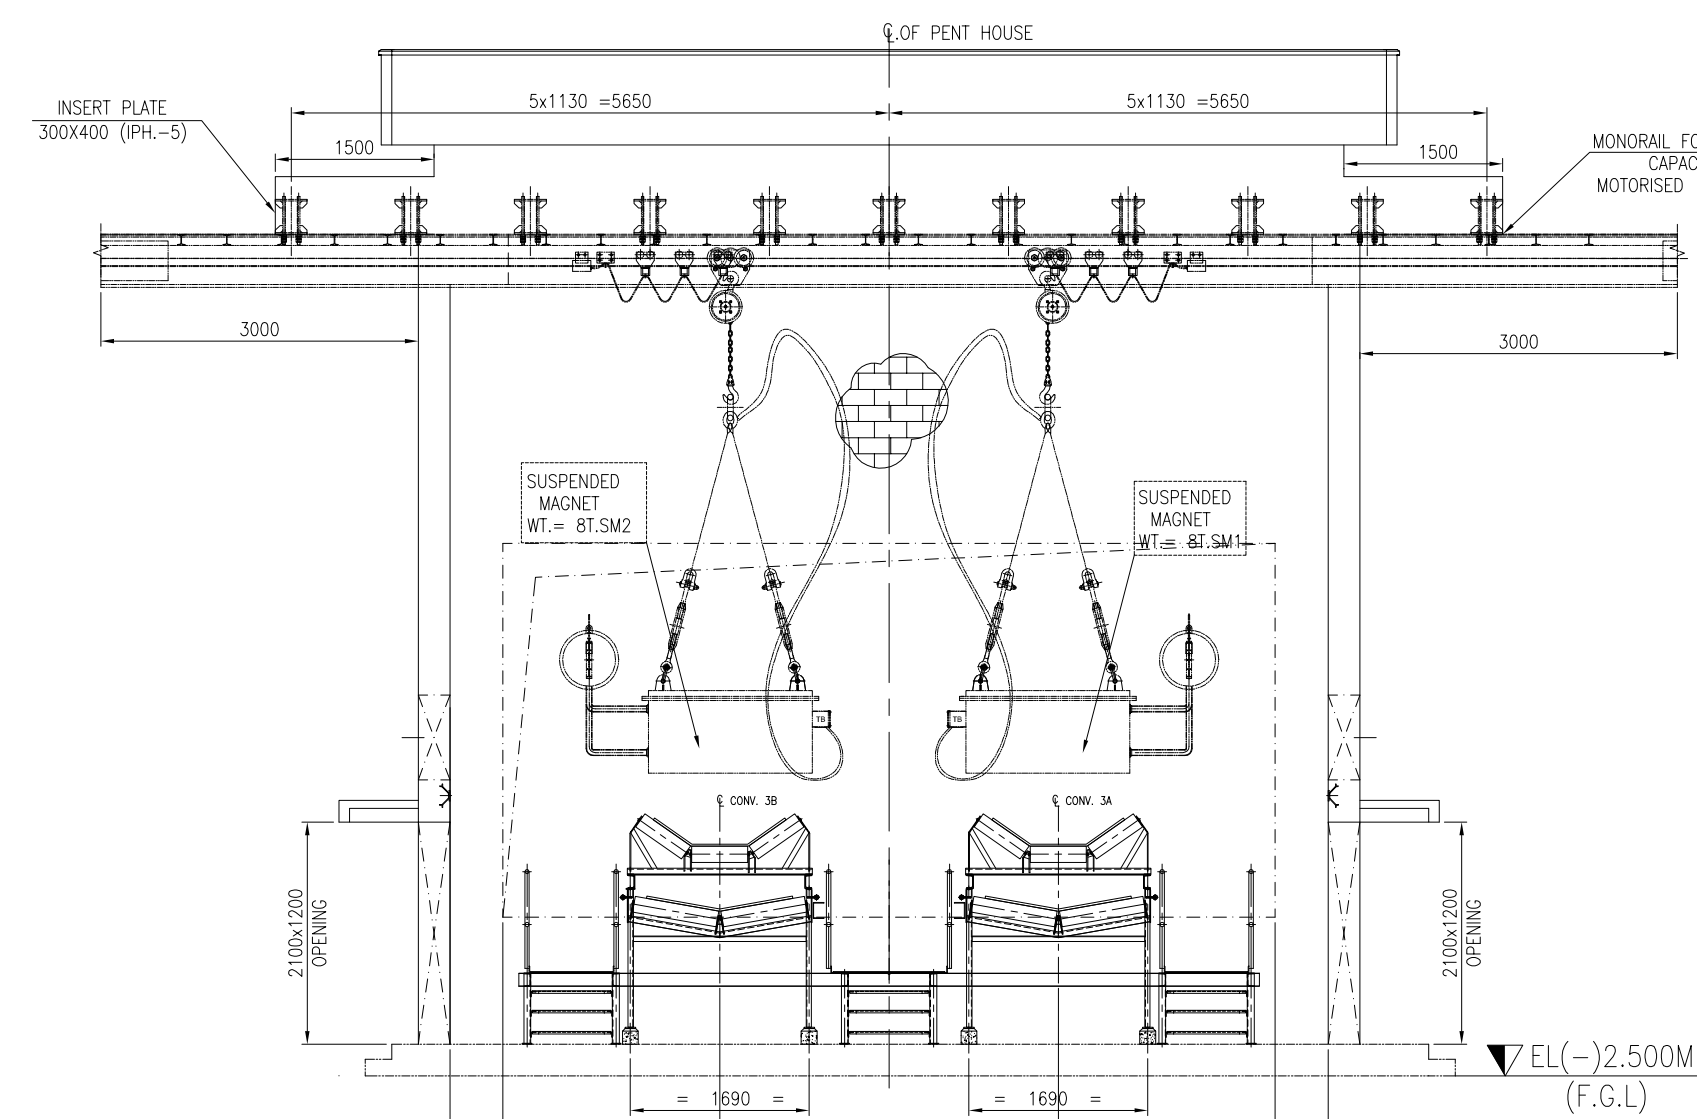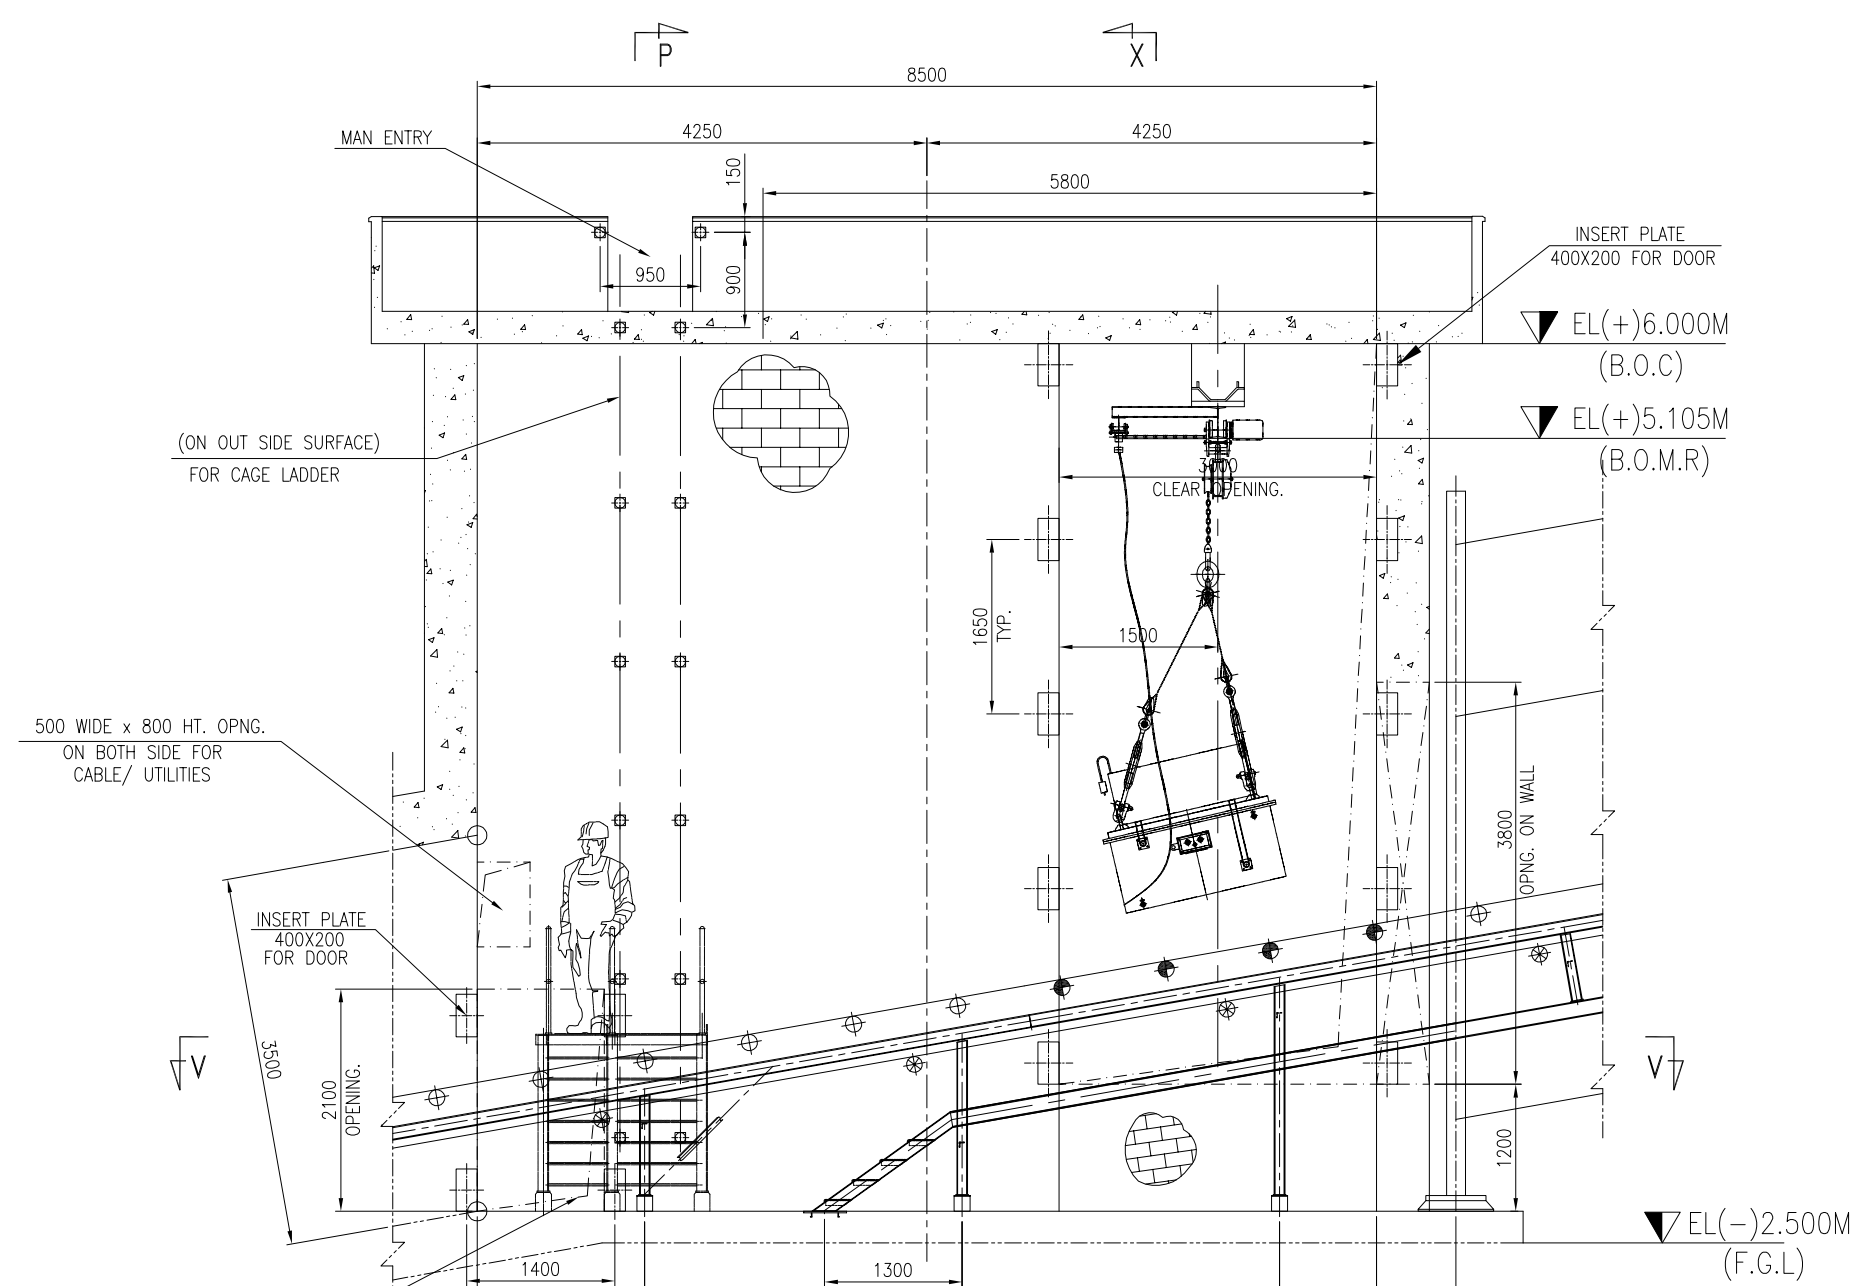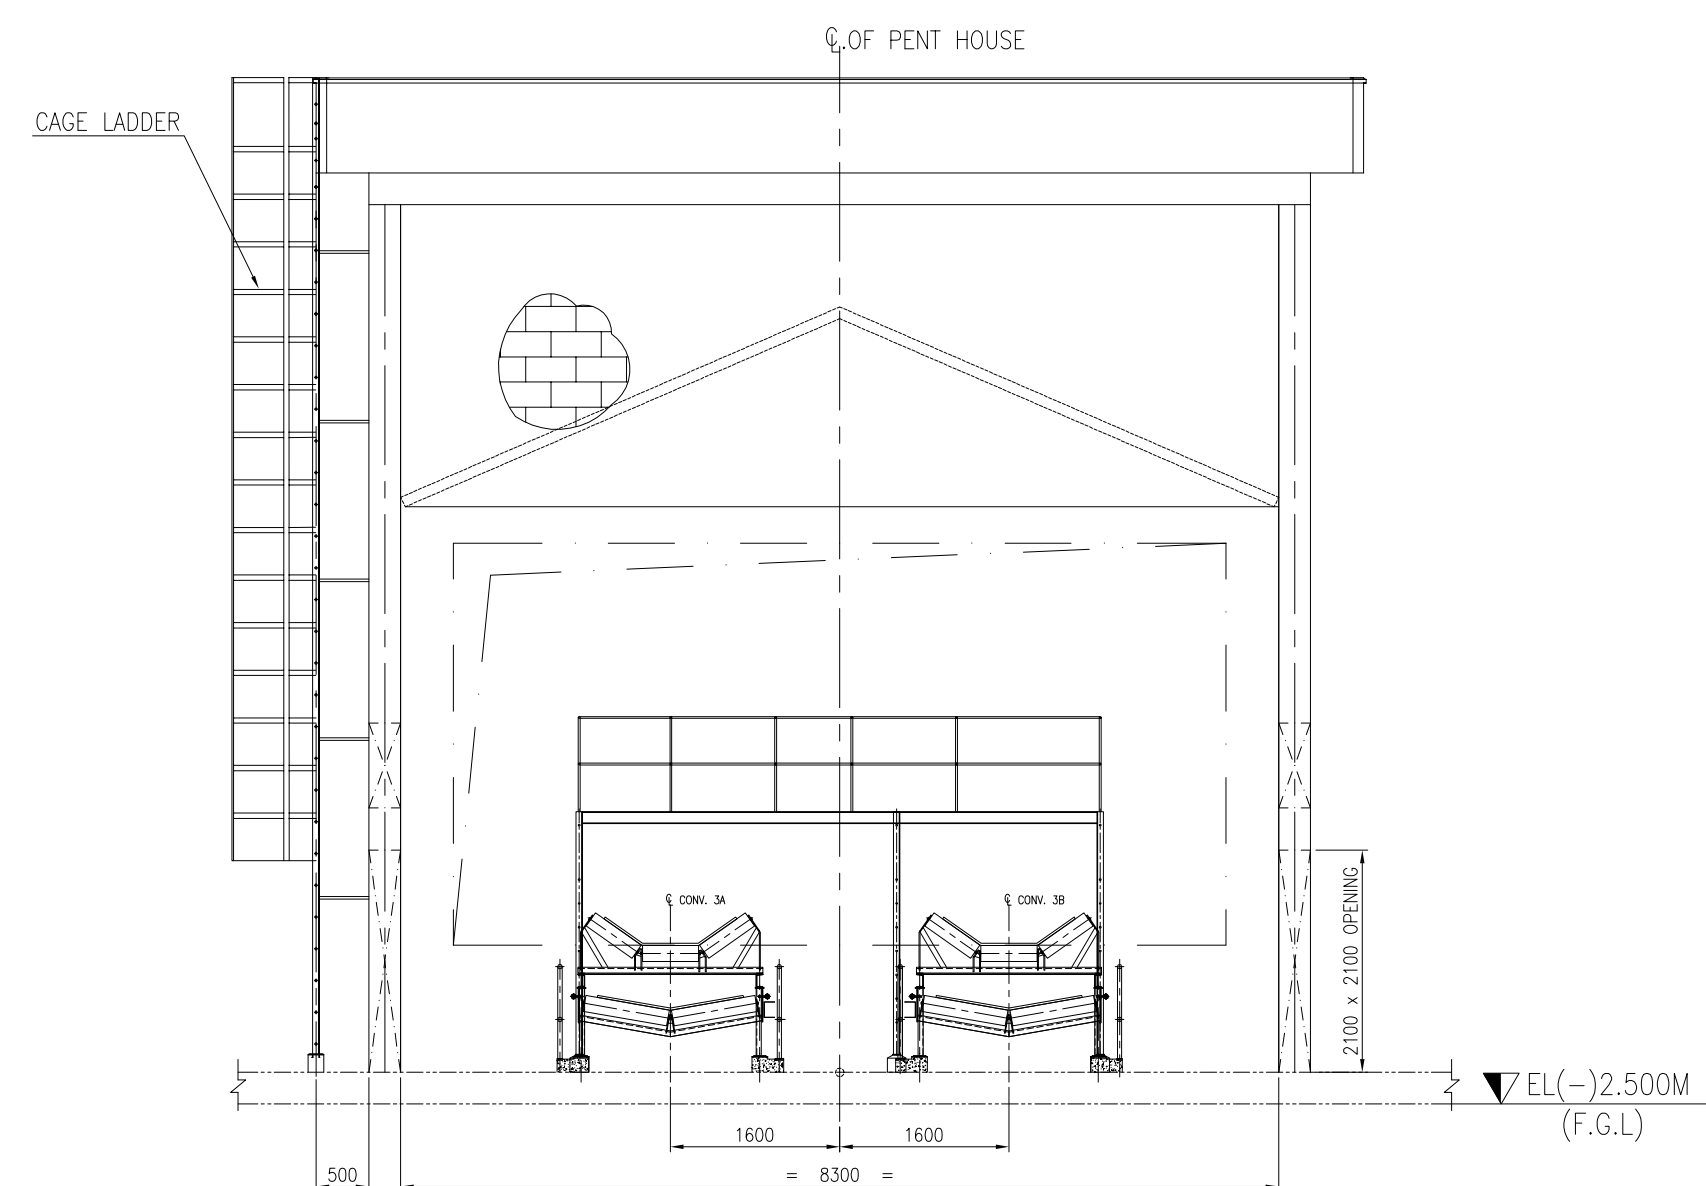

FDN. MKD.NO.P-3
FOR LADDER
(ZONE - F , 6)
(SHEET- 8 OF 8)

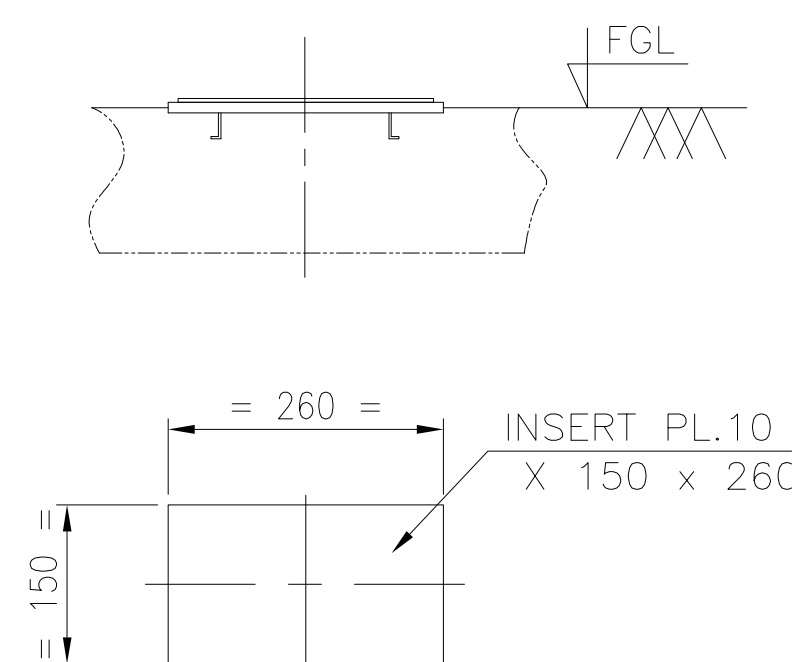

FDN. MKD.NO.P-1
FOR STAIR CASE
(ZONE - E , 6)
(SHEET- 8 OF 8)

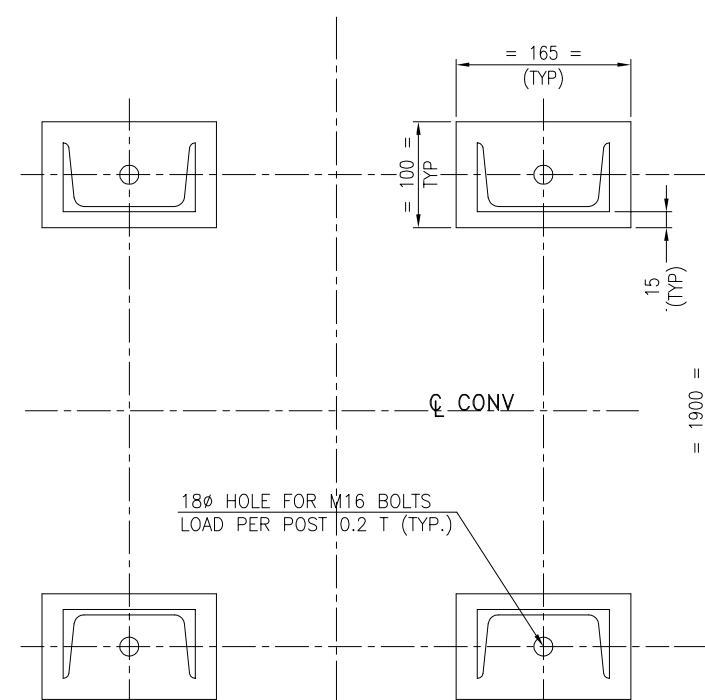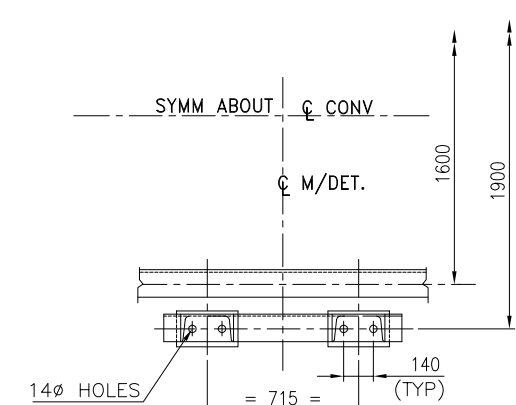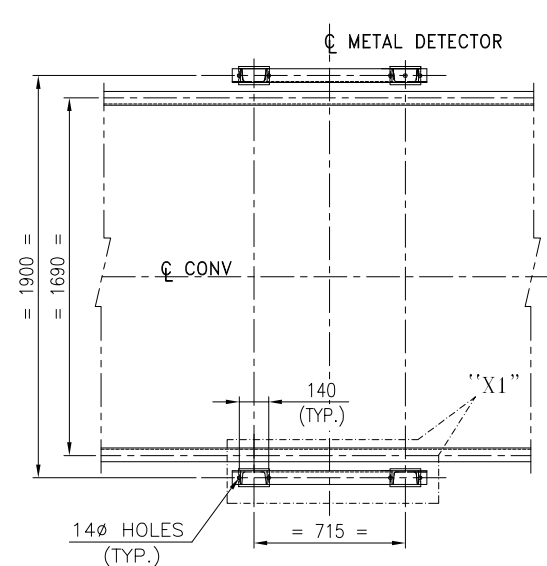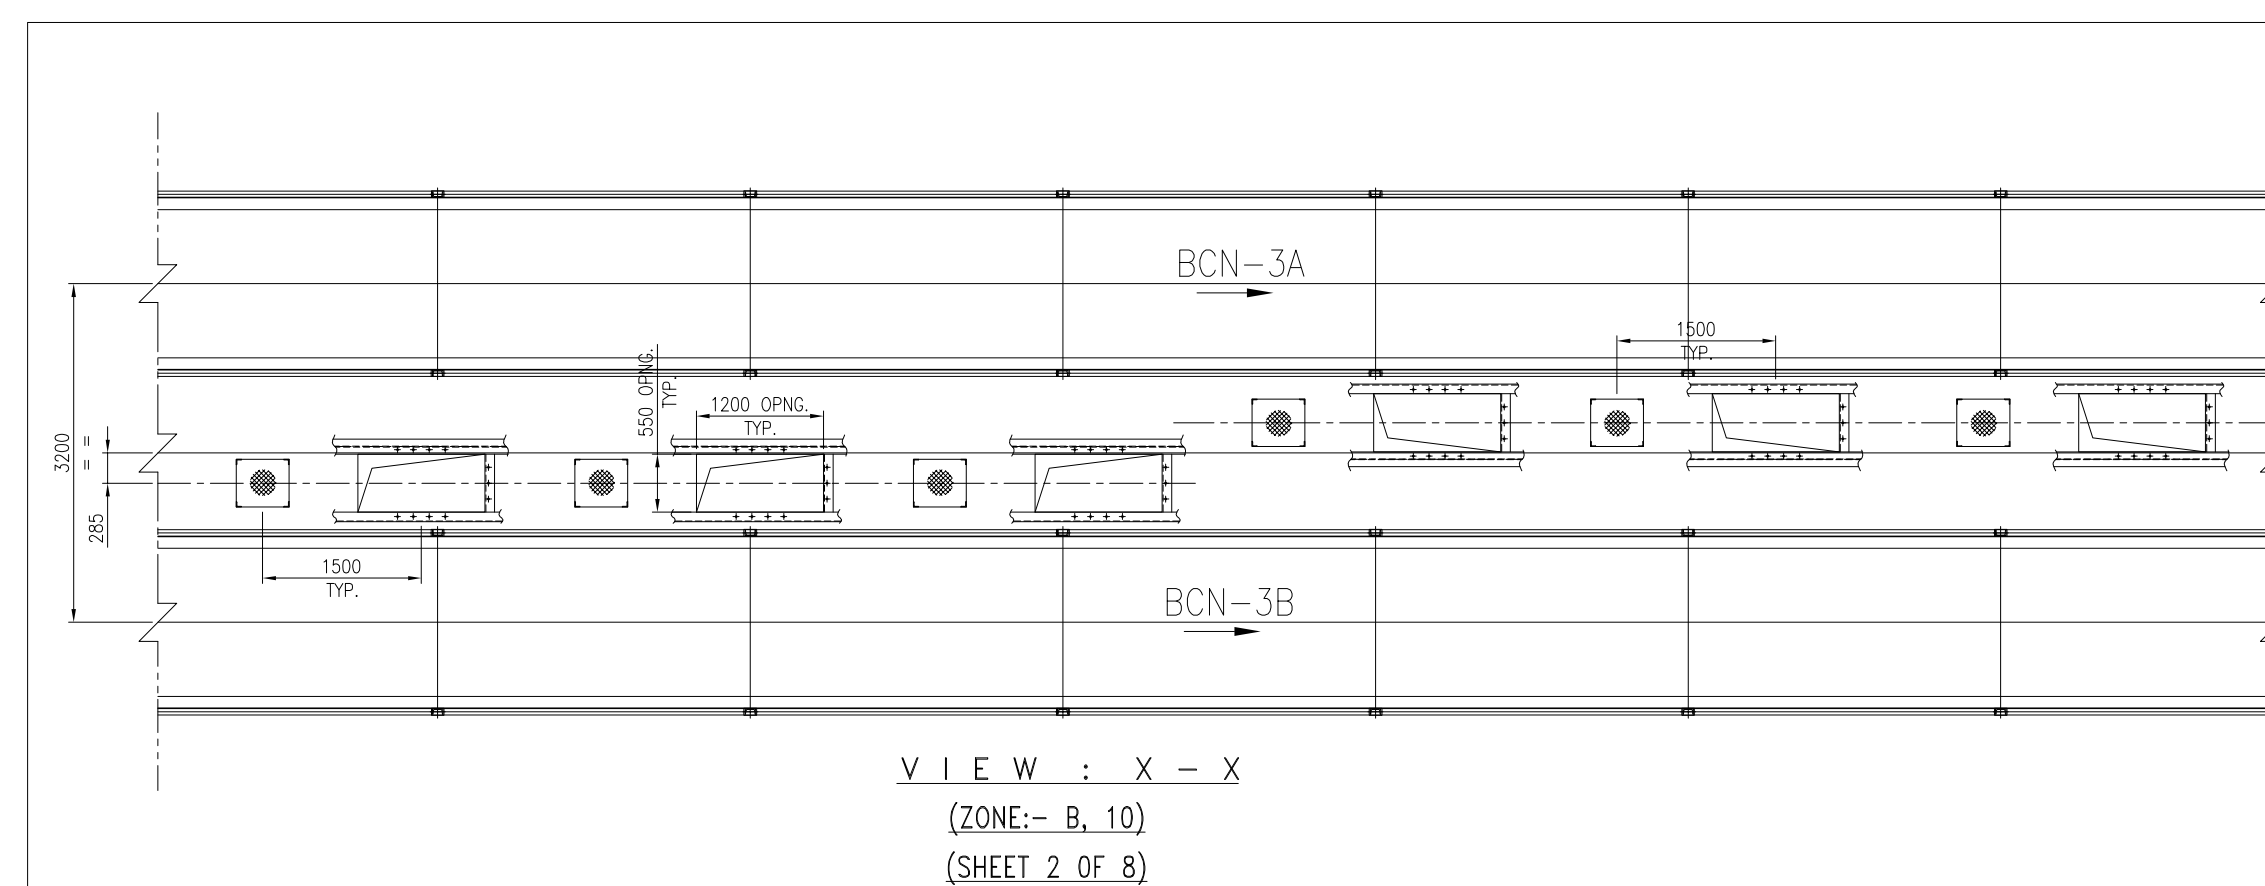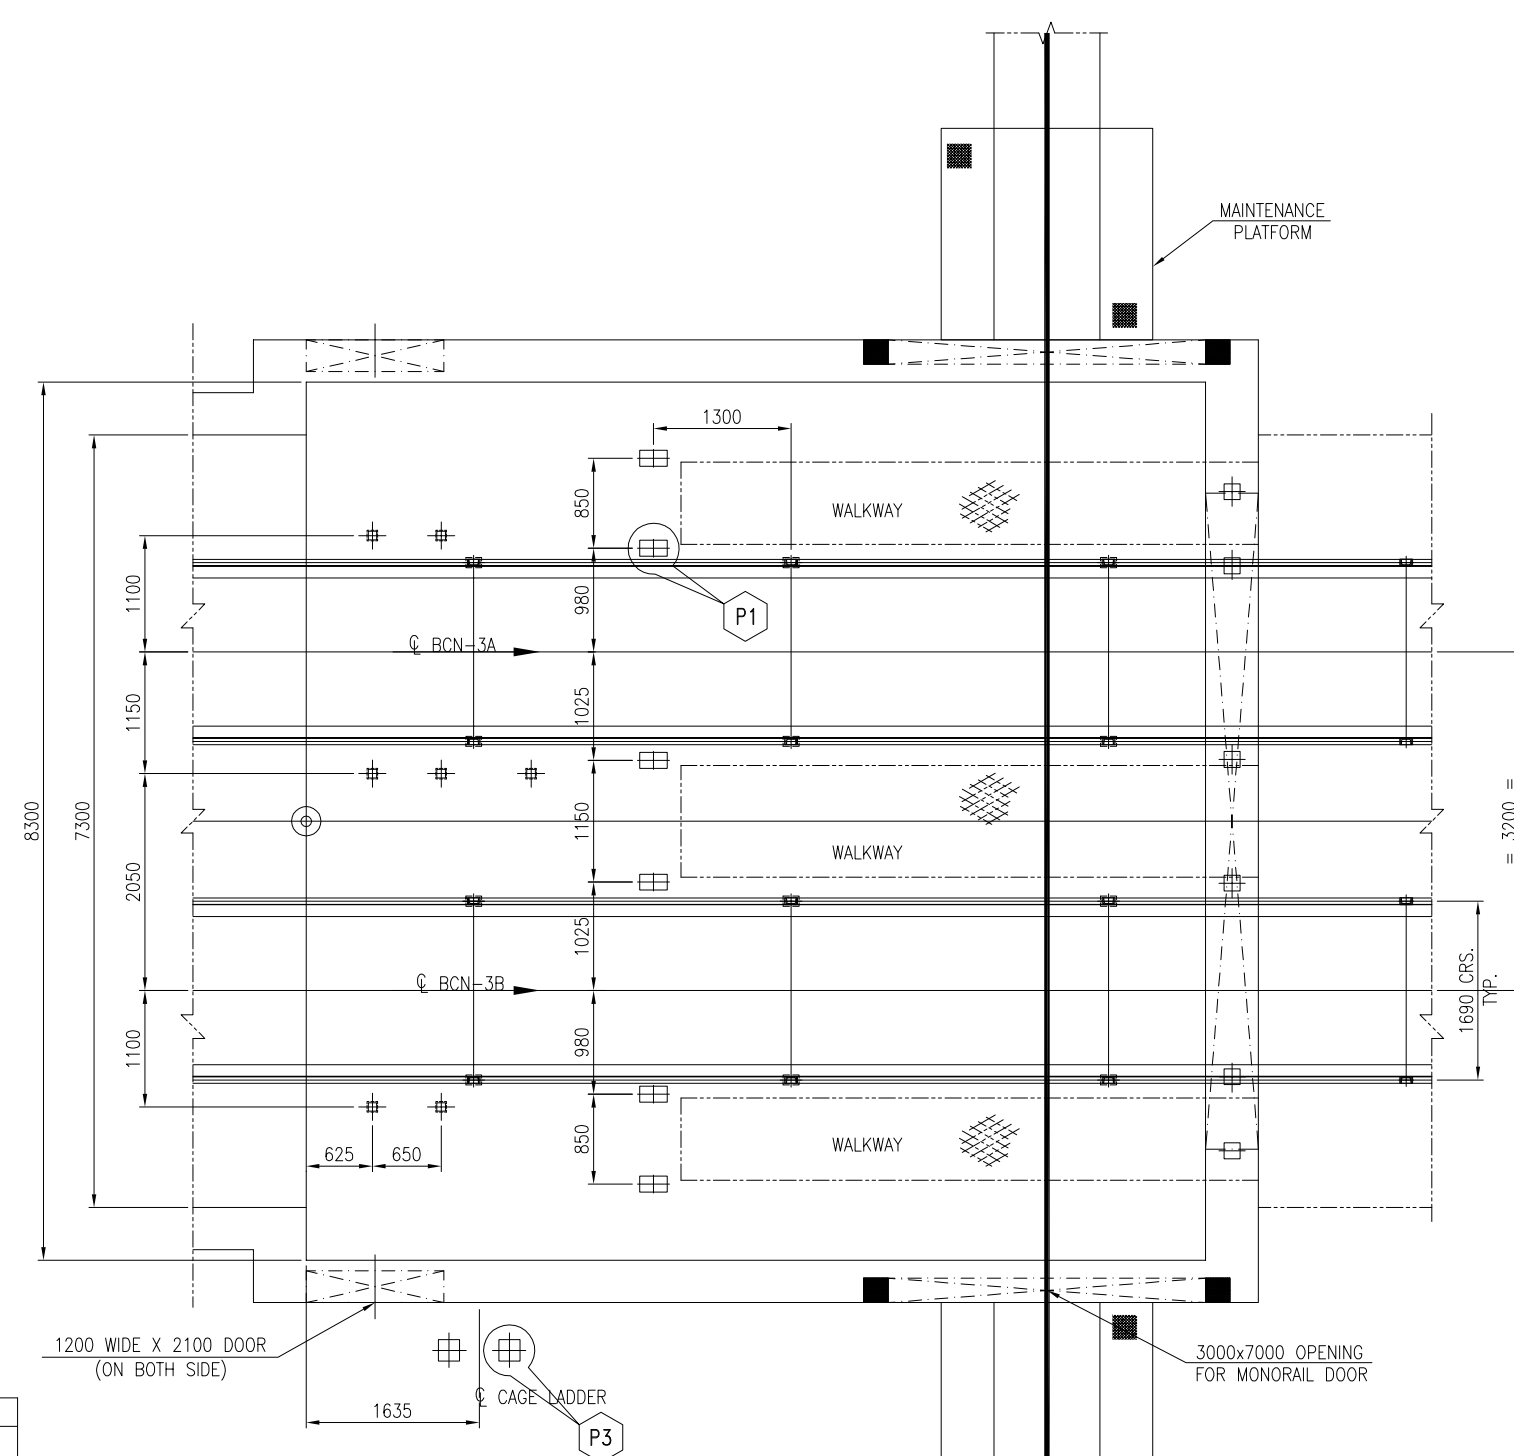

NOTES:-

1. ALL DIMENSIONS ARE IN MM & LEVELS ARE IN METERS.
2. FOR LOAD DATA AND OTHER NOTES REFER SHEET 1 OF 8 & 6 OF 8

1	9-11-15	REVISED ASPER DISCUSSION AT TSGENCO OFFICEDT:09.11.15
R.No:	DATE	BRIEF RECORD
REVISIONS		

OWNER:	TELANGANA STATE POWER GENERATION CORPORATION LTD. HYDERABAD – TELANGANA, INDIA																													
CONSULTANT	DESEIN PRIVATE LIMITED 																													
PROJECT :	BHADRADRI THERMAL POWER STATION 4 X 270 MW, UNITS-1 TO 4, MANUGURU, TELANGANA, INDIA																													
EPC CONTRACTOR	BHARAT HEAVY ELECTRICALS LIMITED INDUSTRIAL SYSTEMS GROUP ISG-BANGALORE 						<table><tr><td></td><td>NAME</td><td>SIGN</td><td>DATE</td><td>REV</td></tr><tr><td>DRN.</td><td>BMH</td><td></td><td>19.08.15</td><td></td></tr><tr><td>CHD.</td><td>MNK</td><td></td><td>20.08.15</td><td></td></tr><tr><td>APP.</td><td>RSP/VSD</td><td></td><td>20.08.15</td><td></td></tr></table>			NAME	SIGN	DATE	REV	DRN.	BMH		19.08.15		CHD.	MNK		20.08.15		APP.	RSP/VSD		20.08.15		NO. OF VARS	
	NAME	SIGN	DATE	REV																										
DRN.	BMH		19.08.15																											
CHD.	MNK		20.08.15																											
APP.	RSP/VSD		20.08.15																											
PD	 TITLE : GA AND LOAD DATA OF BCN-3A/B						TOTAL SHEETS : 08 SHEET NO. : 08		REV																					
SCALE	BHEL JOB NO. IS-1-14-2007				BHEL-ISG DRG.NO.: IS-1-GA-691-101-M010				REV																					