




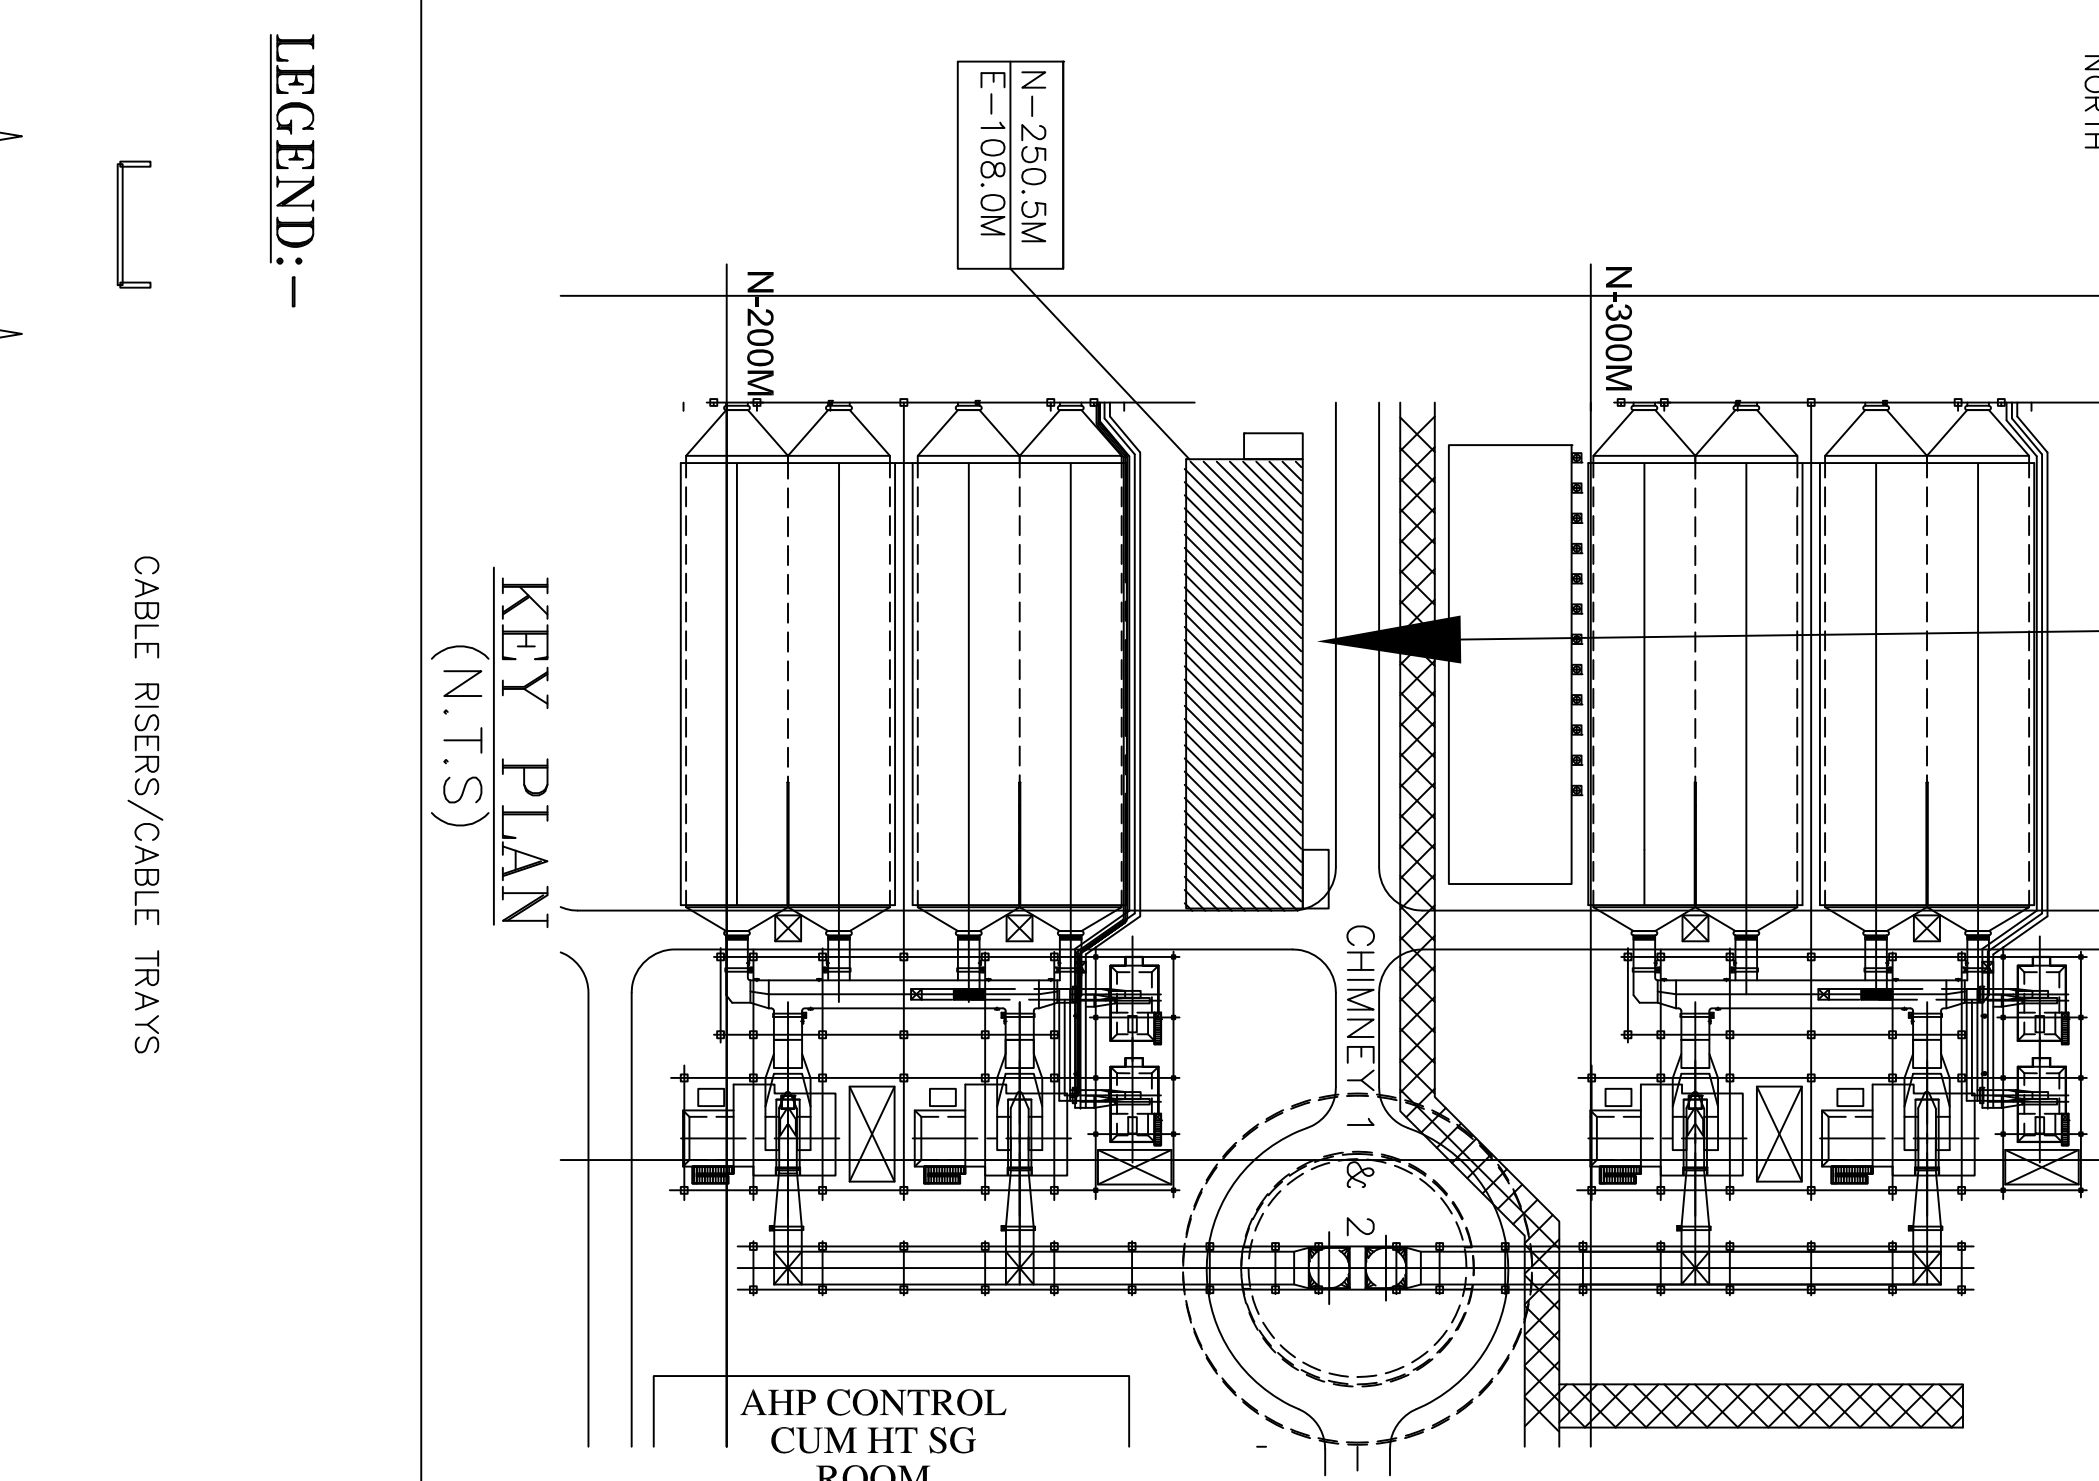

LEGEND:-

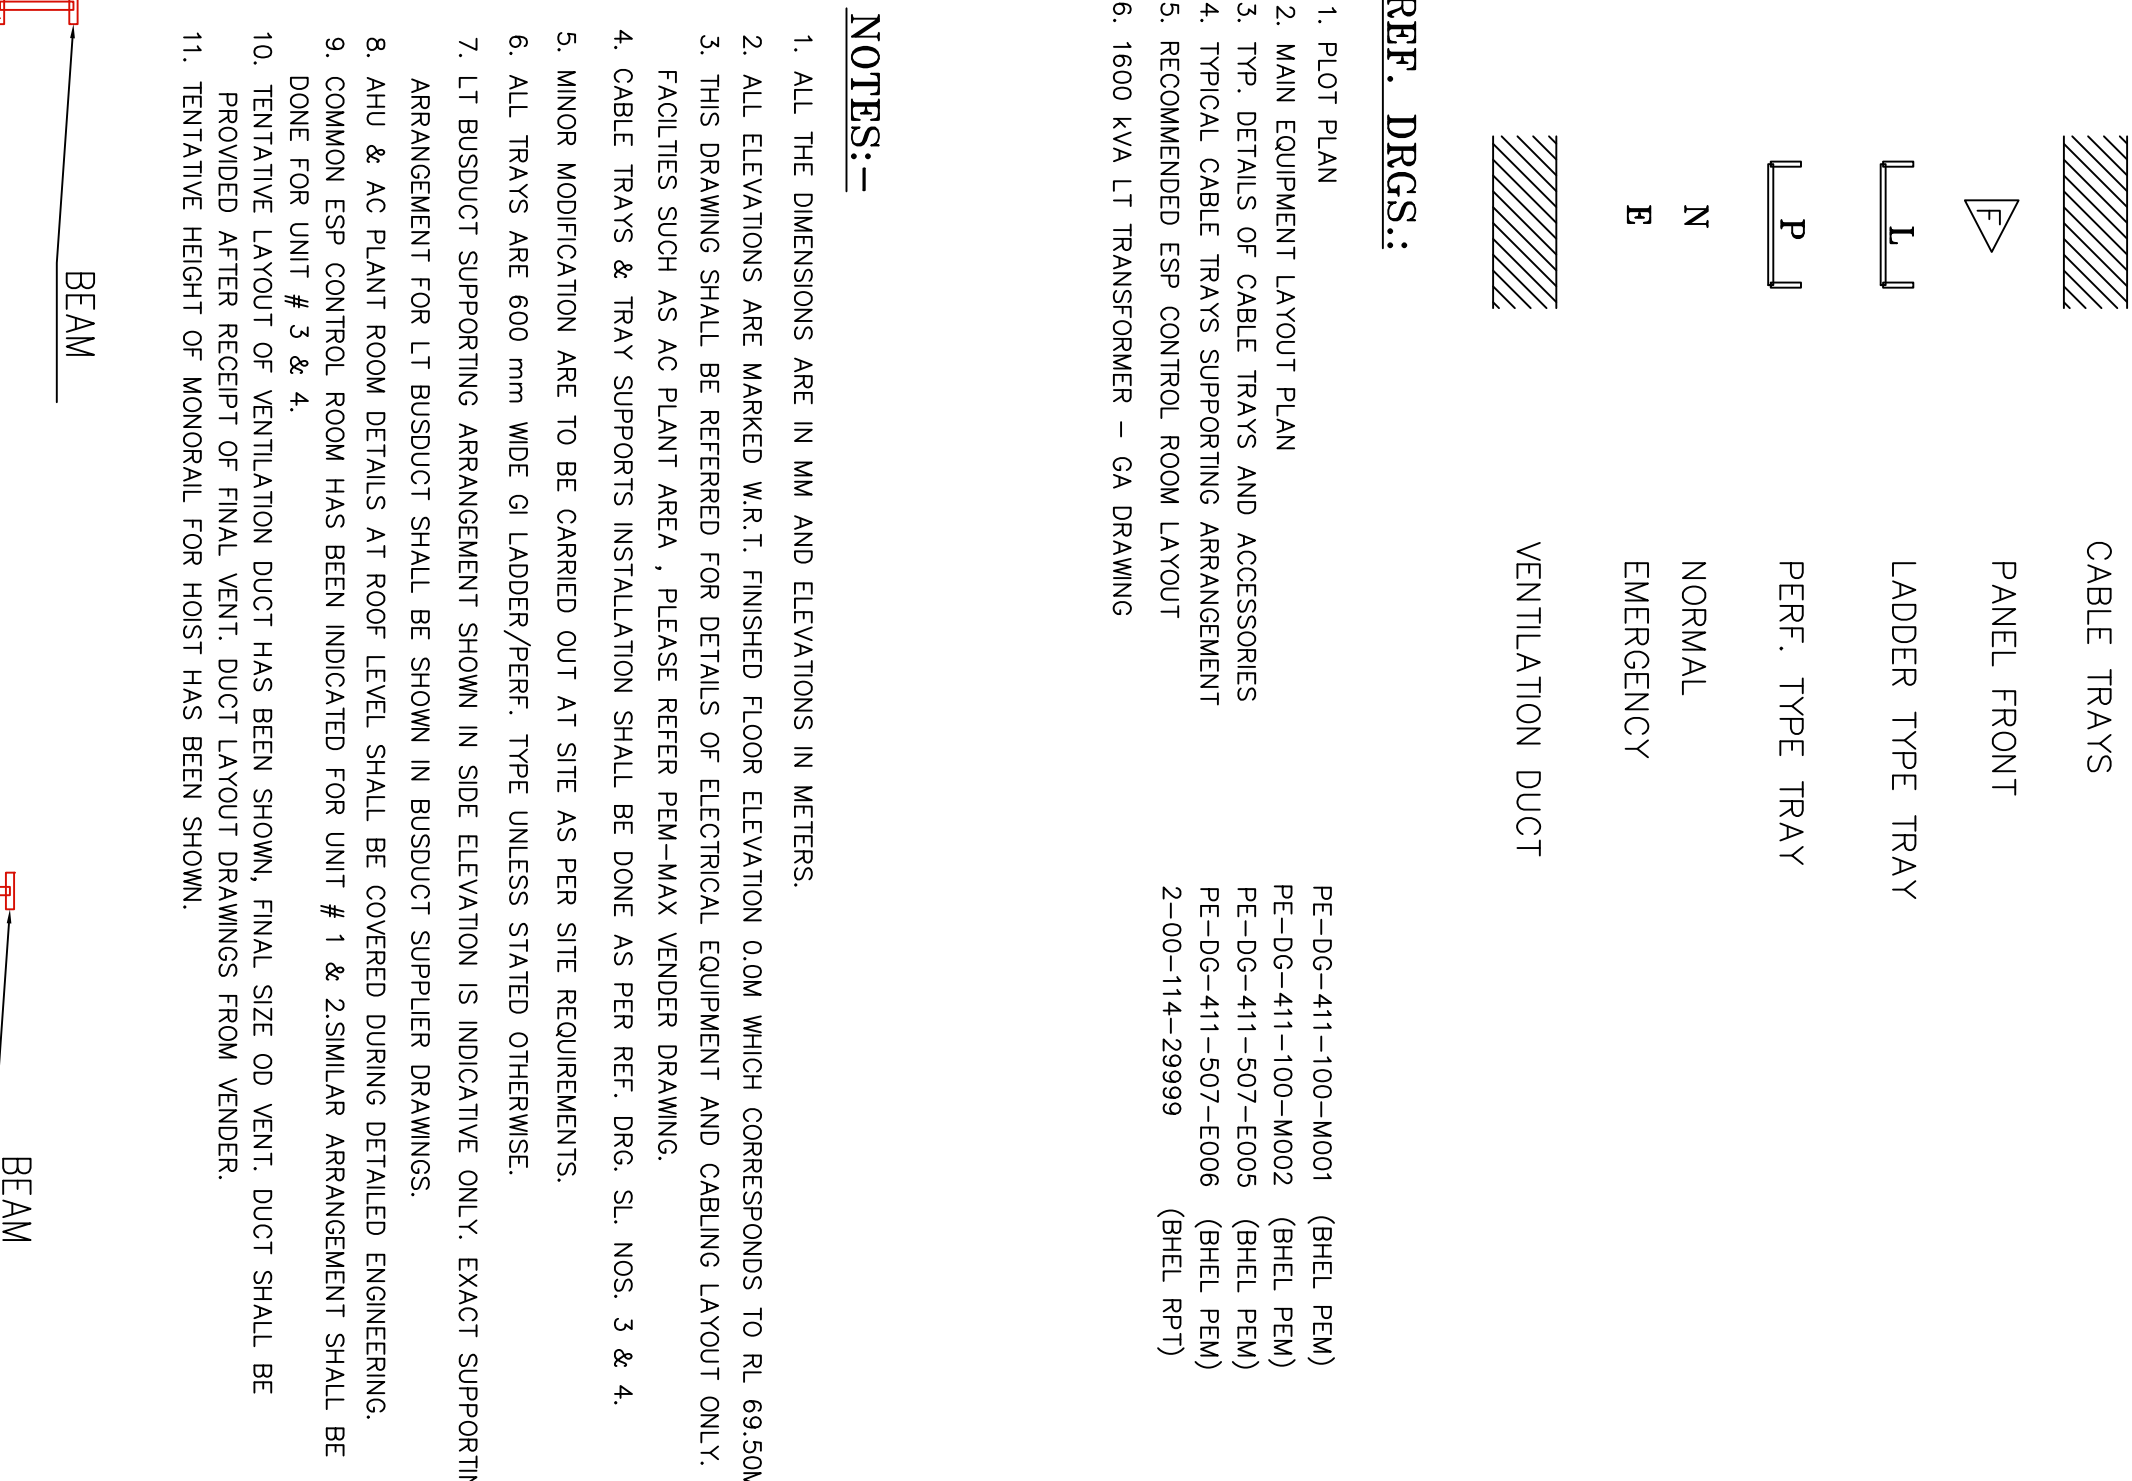



KEY PLAN
(N.T.S)

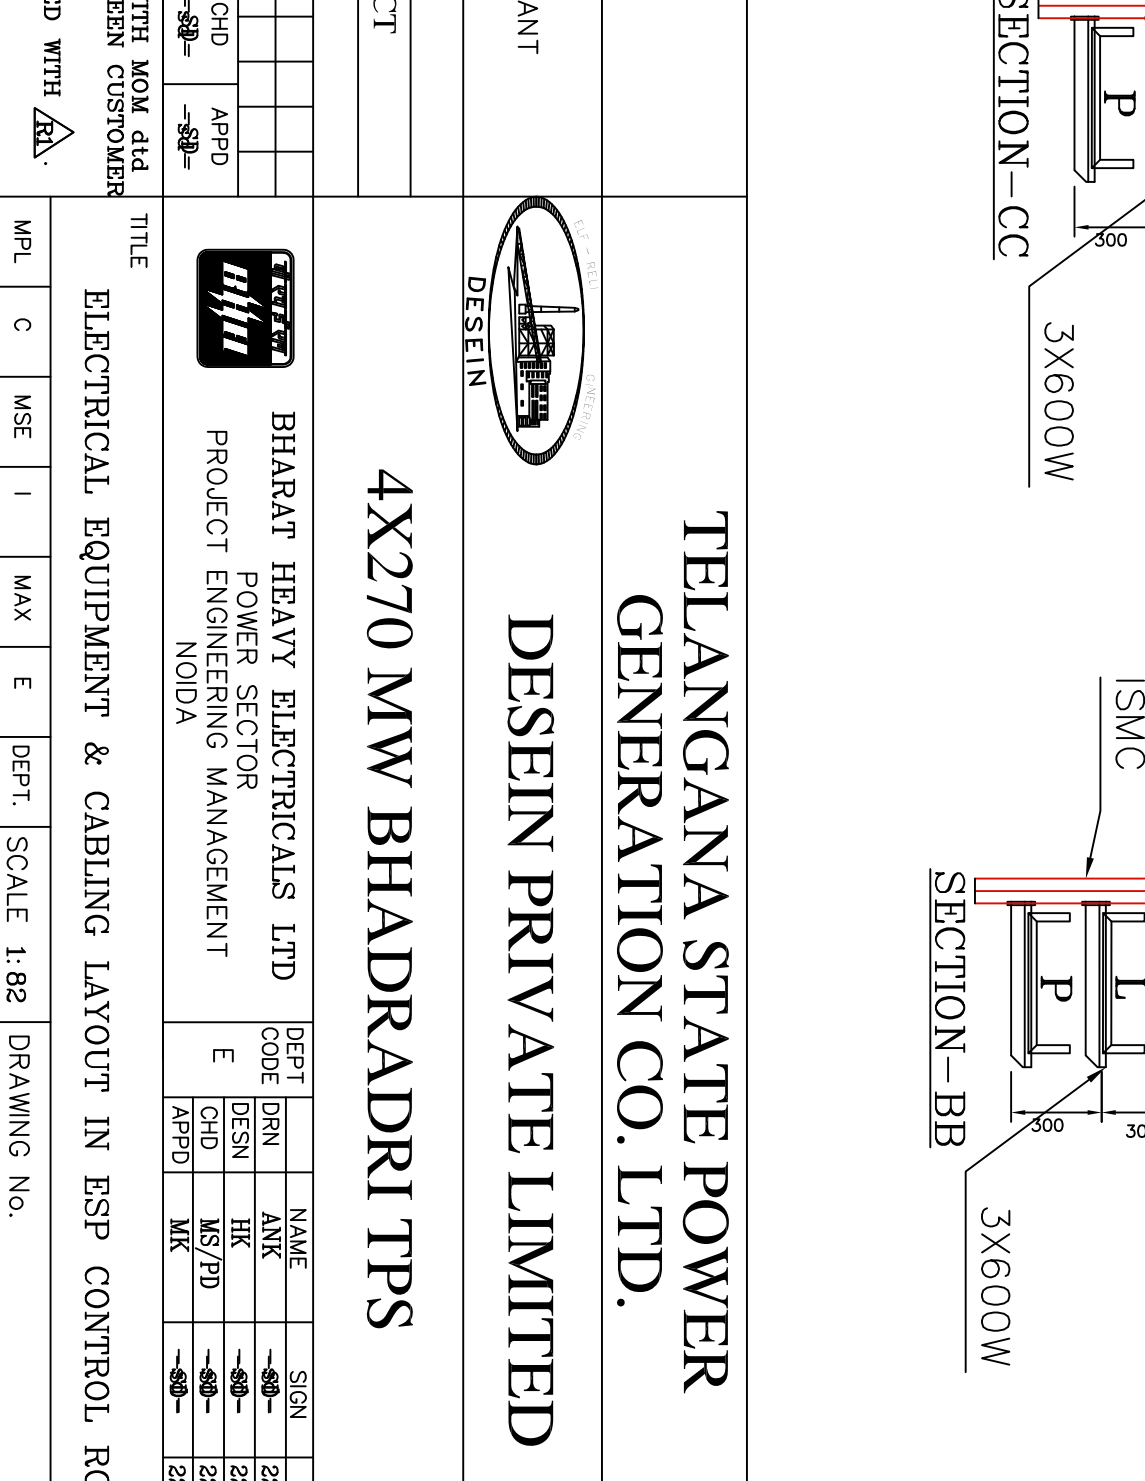


ESP CONTROL ROOM UNIT # 1 & 2(PLAN AT 9.0M EL.)(NTS)

TELANGANA STATE POWER GENERATION CO. LTD. DESEIN PRIVATE LIMITED									
DESEIN									
4X270 MW BHADRADRI TPS									
BHARAT HEAVY ELECTRICALS LTD									
PROJECT POWER SECTOR MANAGEMENT									
INDIA									
ELECTRICAL EQUIPMENT & CABLING LAYOUT IN ESP CONTROL ROOM									
TITLE									
1. REFERRED IN LINE WITH WORK ORDER NO. 15/09/05									
2. AGREEMENT IS BETWEEN CUSTOMER AND DESEIN									
3. REVISION IS MARKED WITH 'A'									
14									
15									
2199

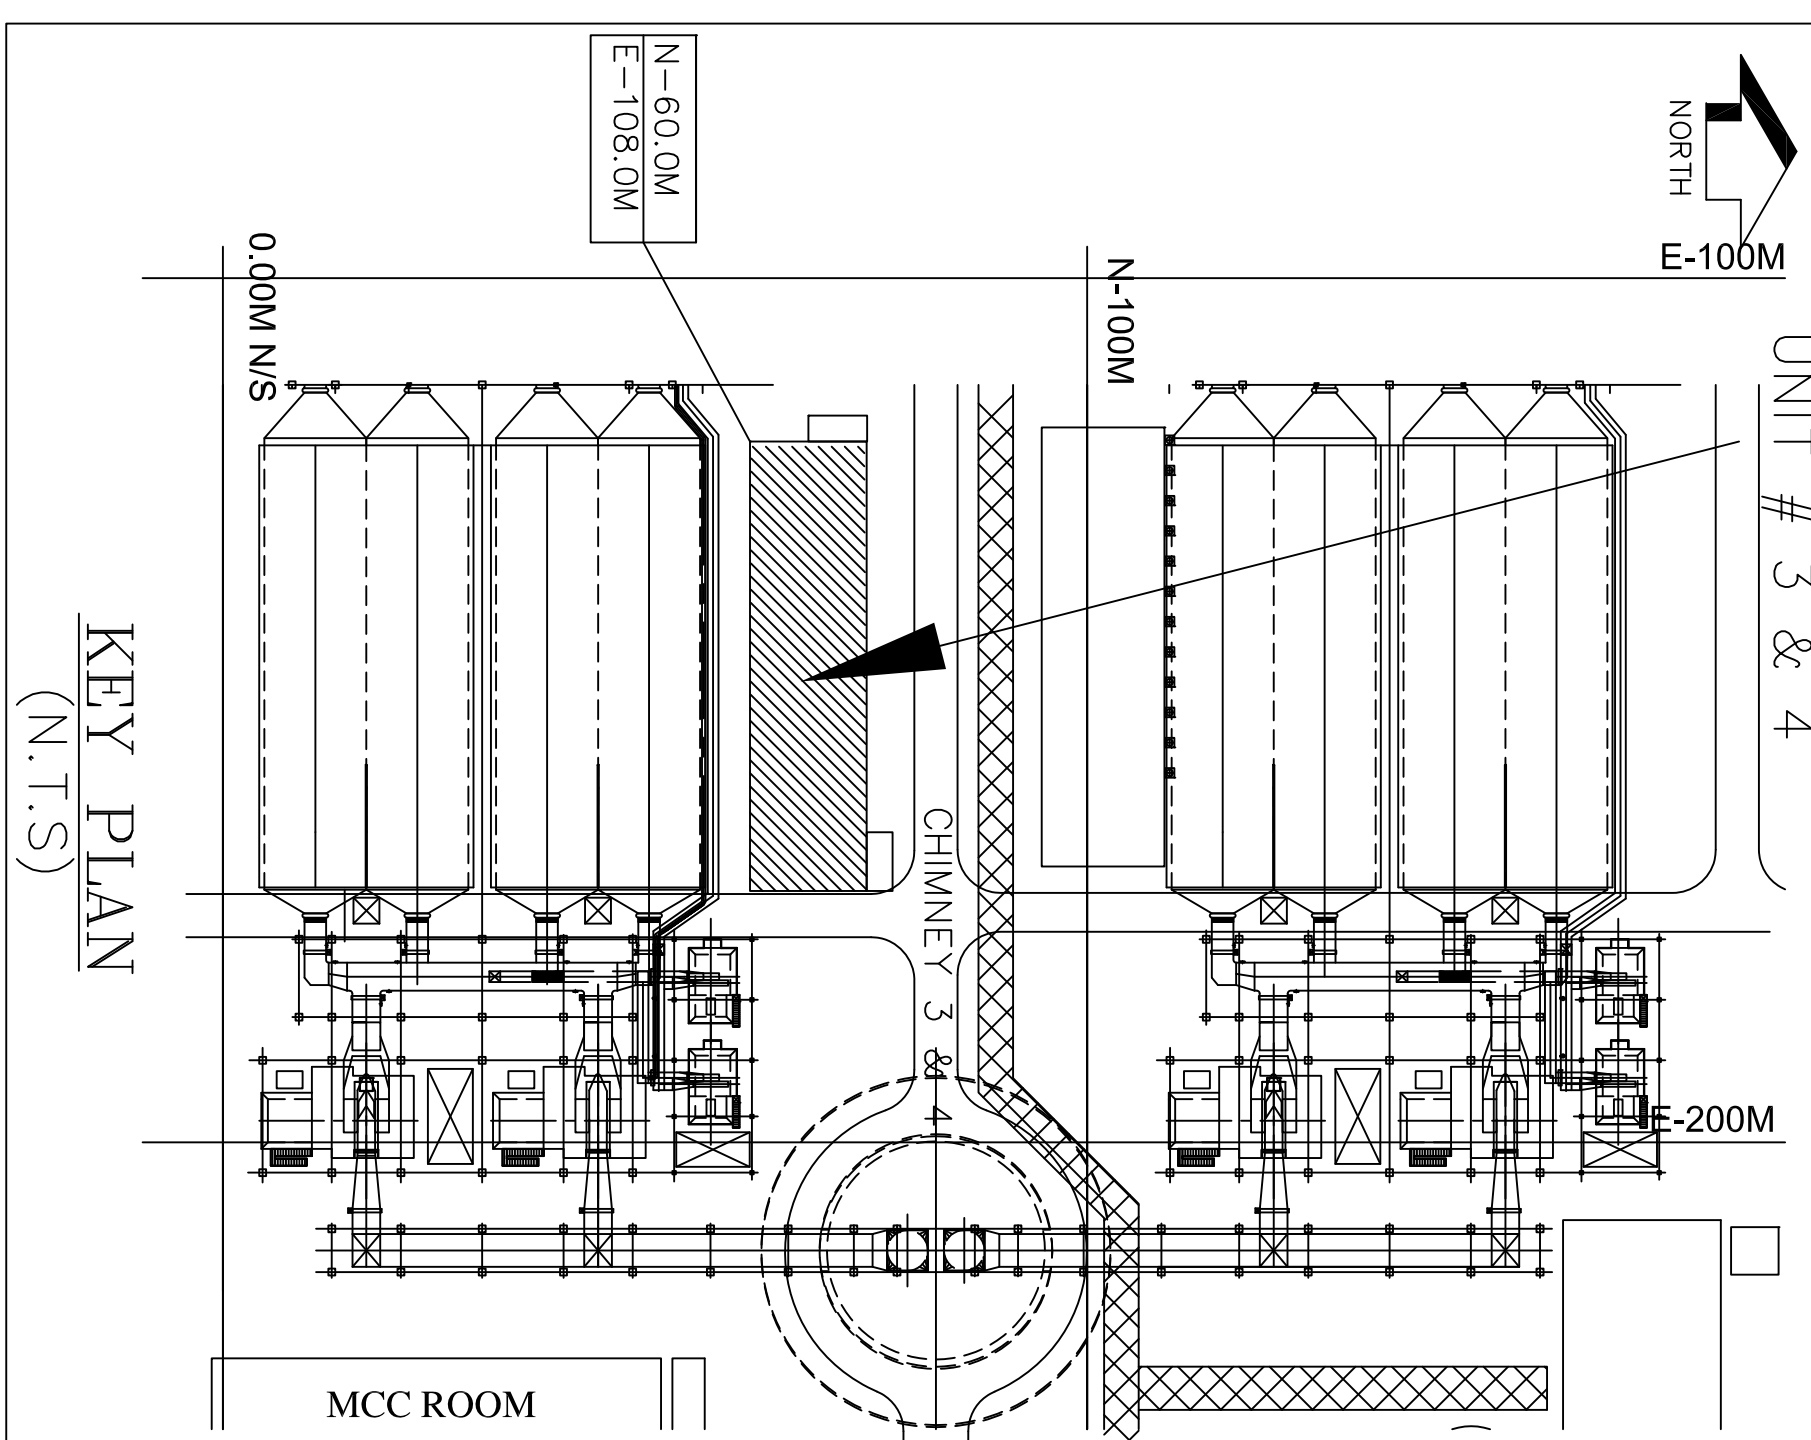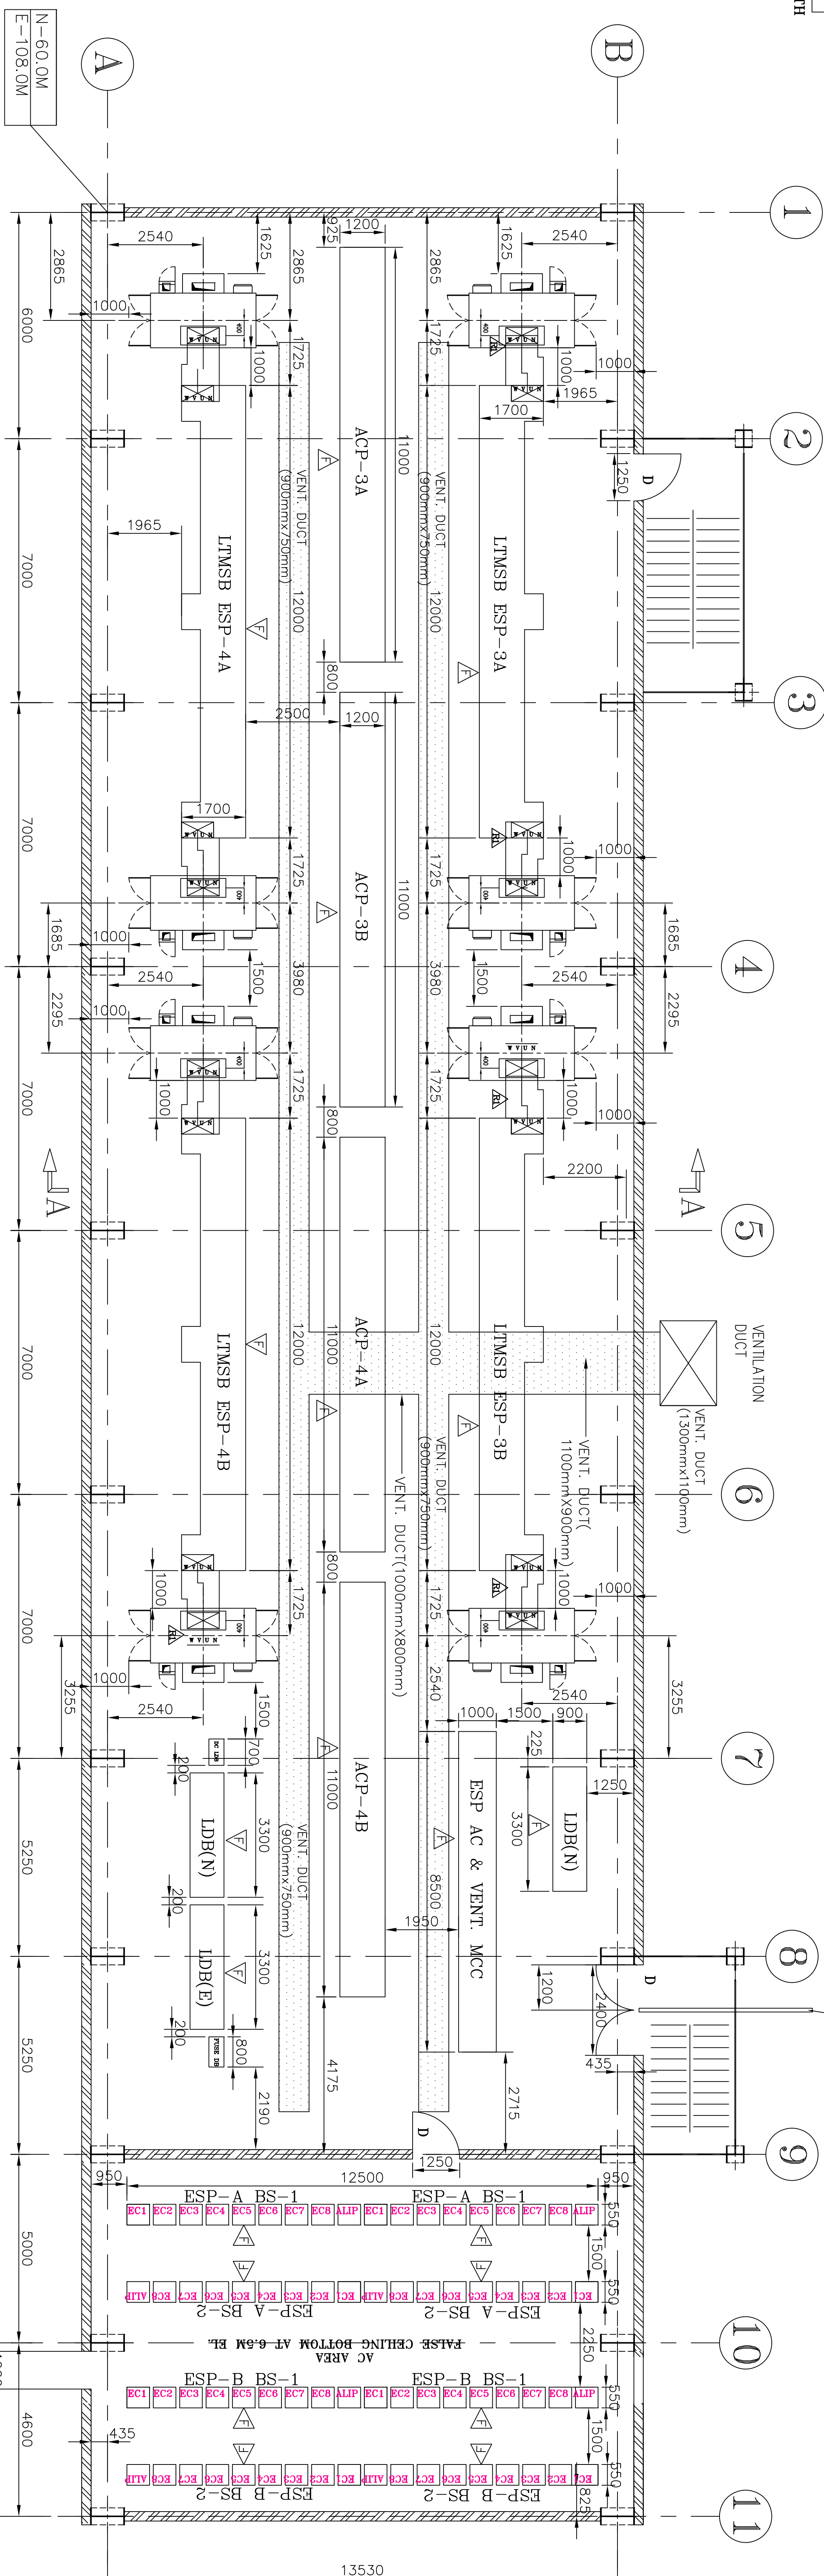


KEY PLAN
(N.T.S)

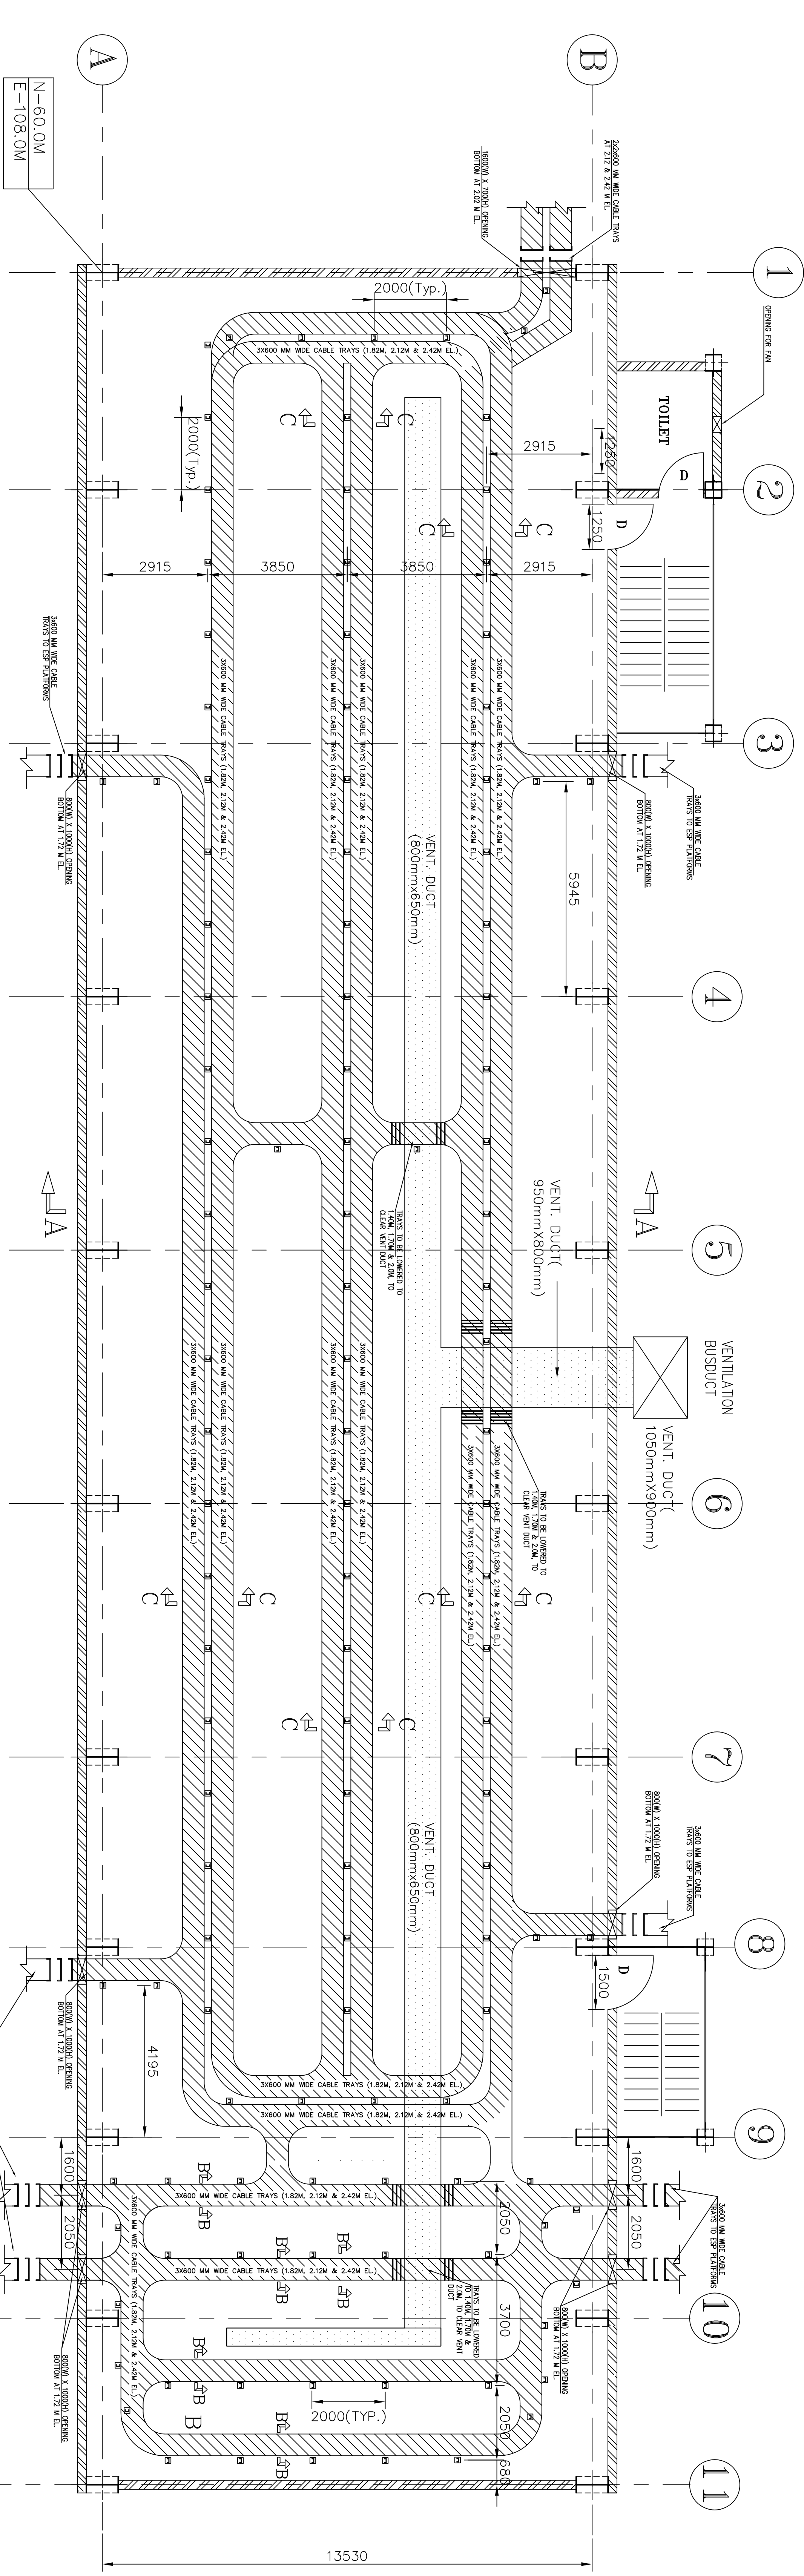

ESP CONTROL ROOM UNIT # 3 & 4(PLAN AT 0.0M EL.

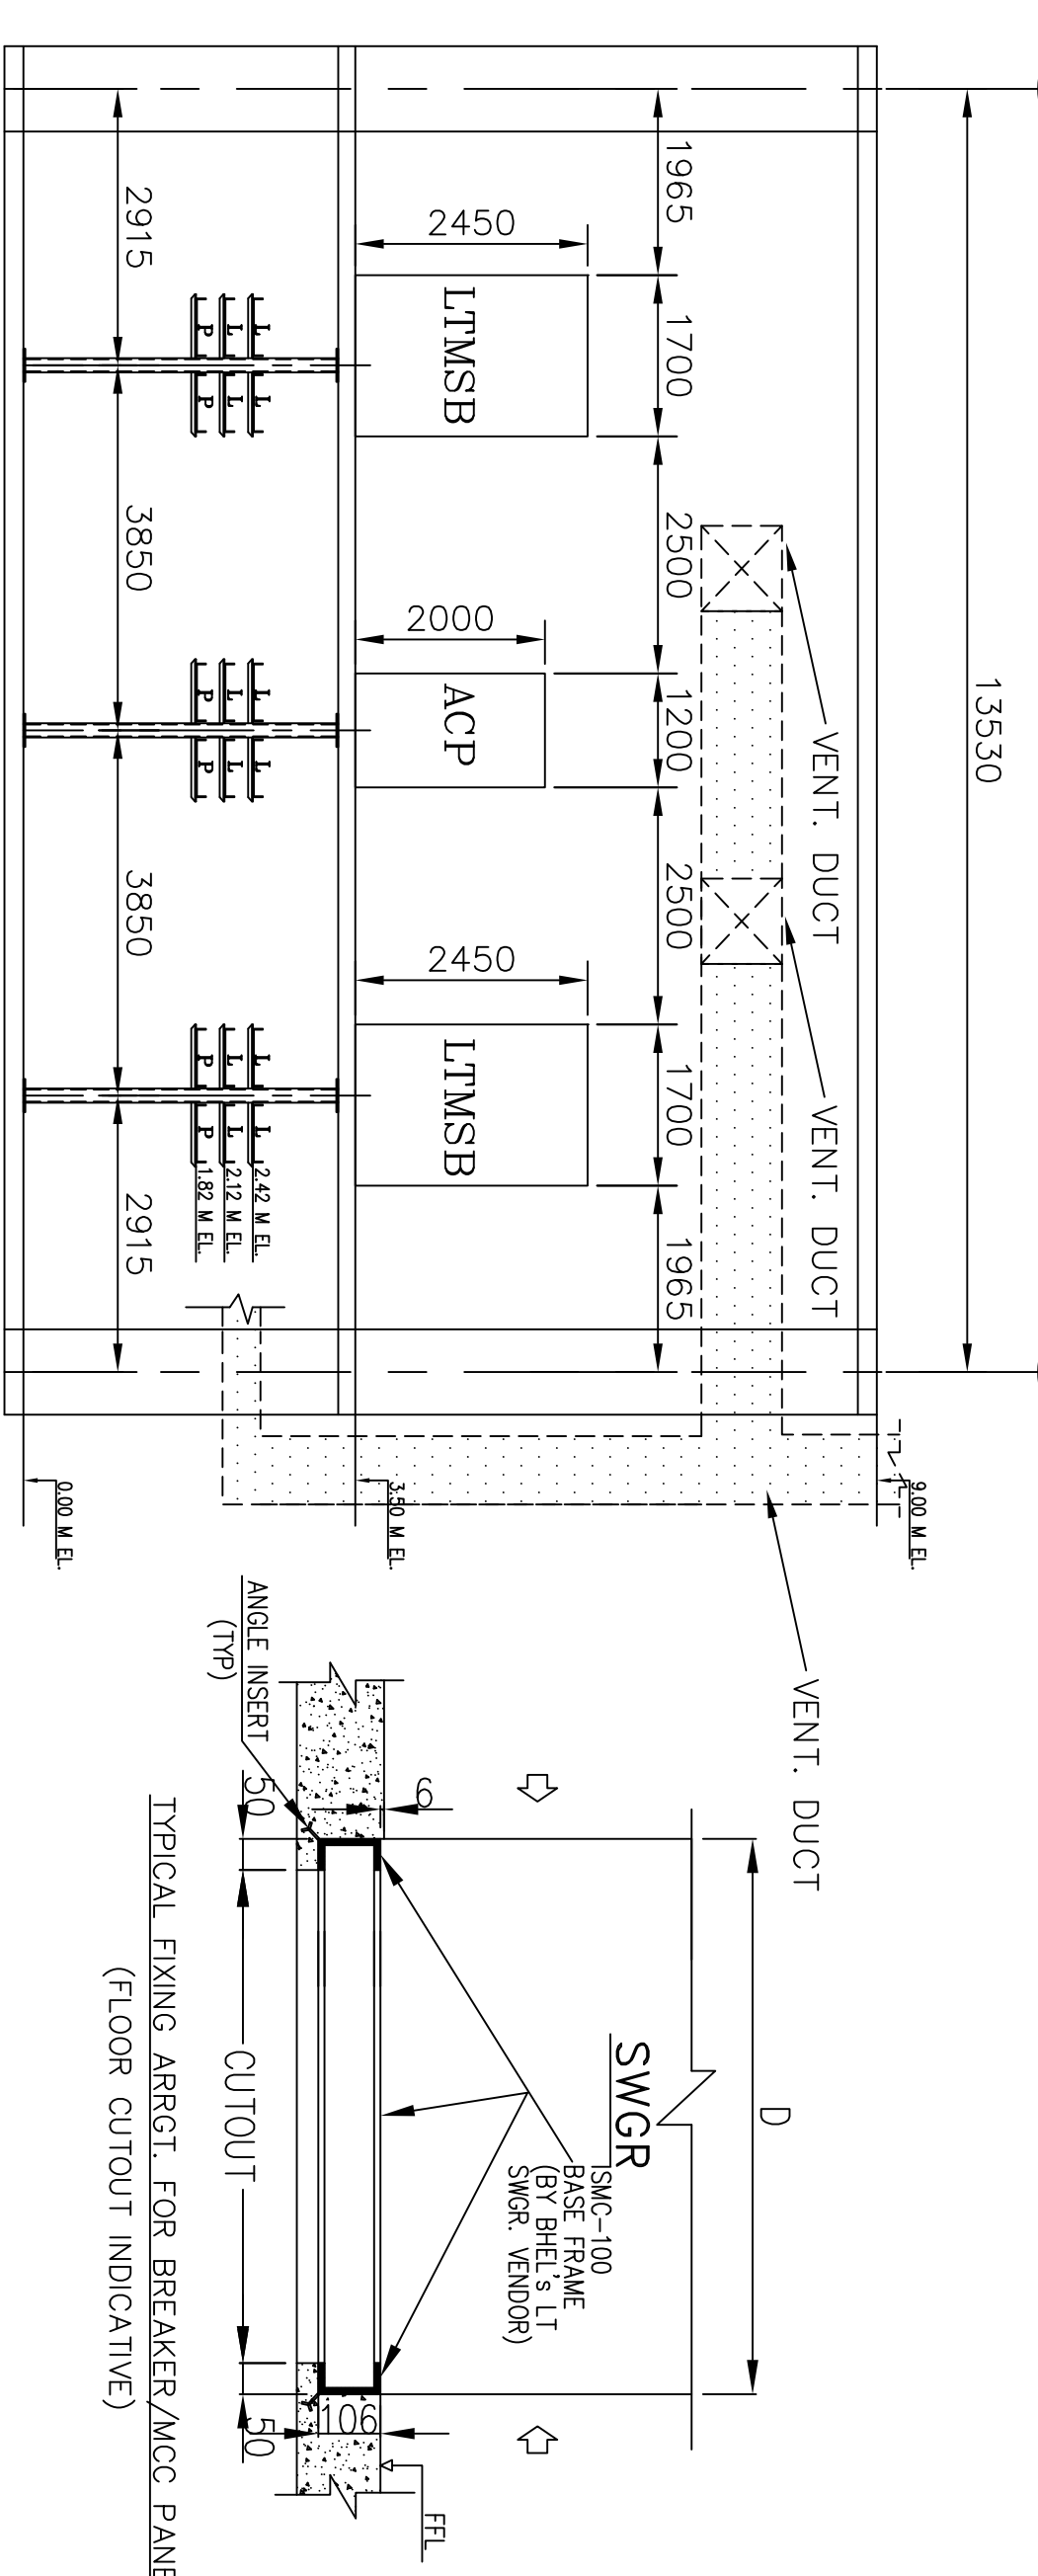

SECTION-AA

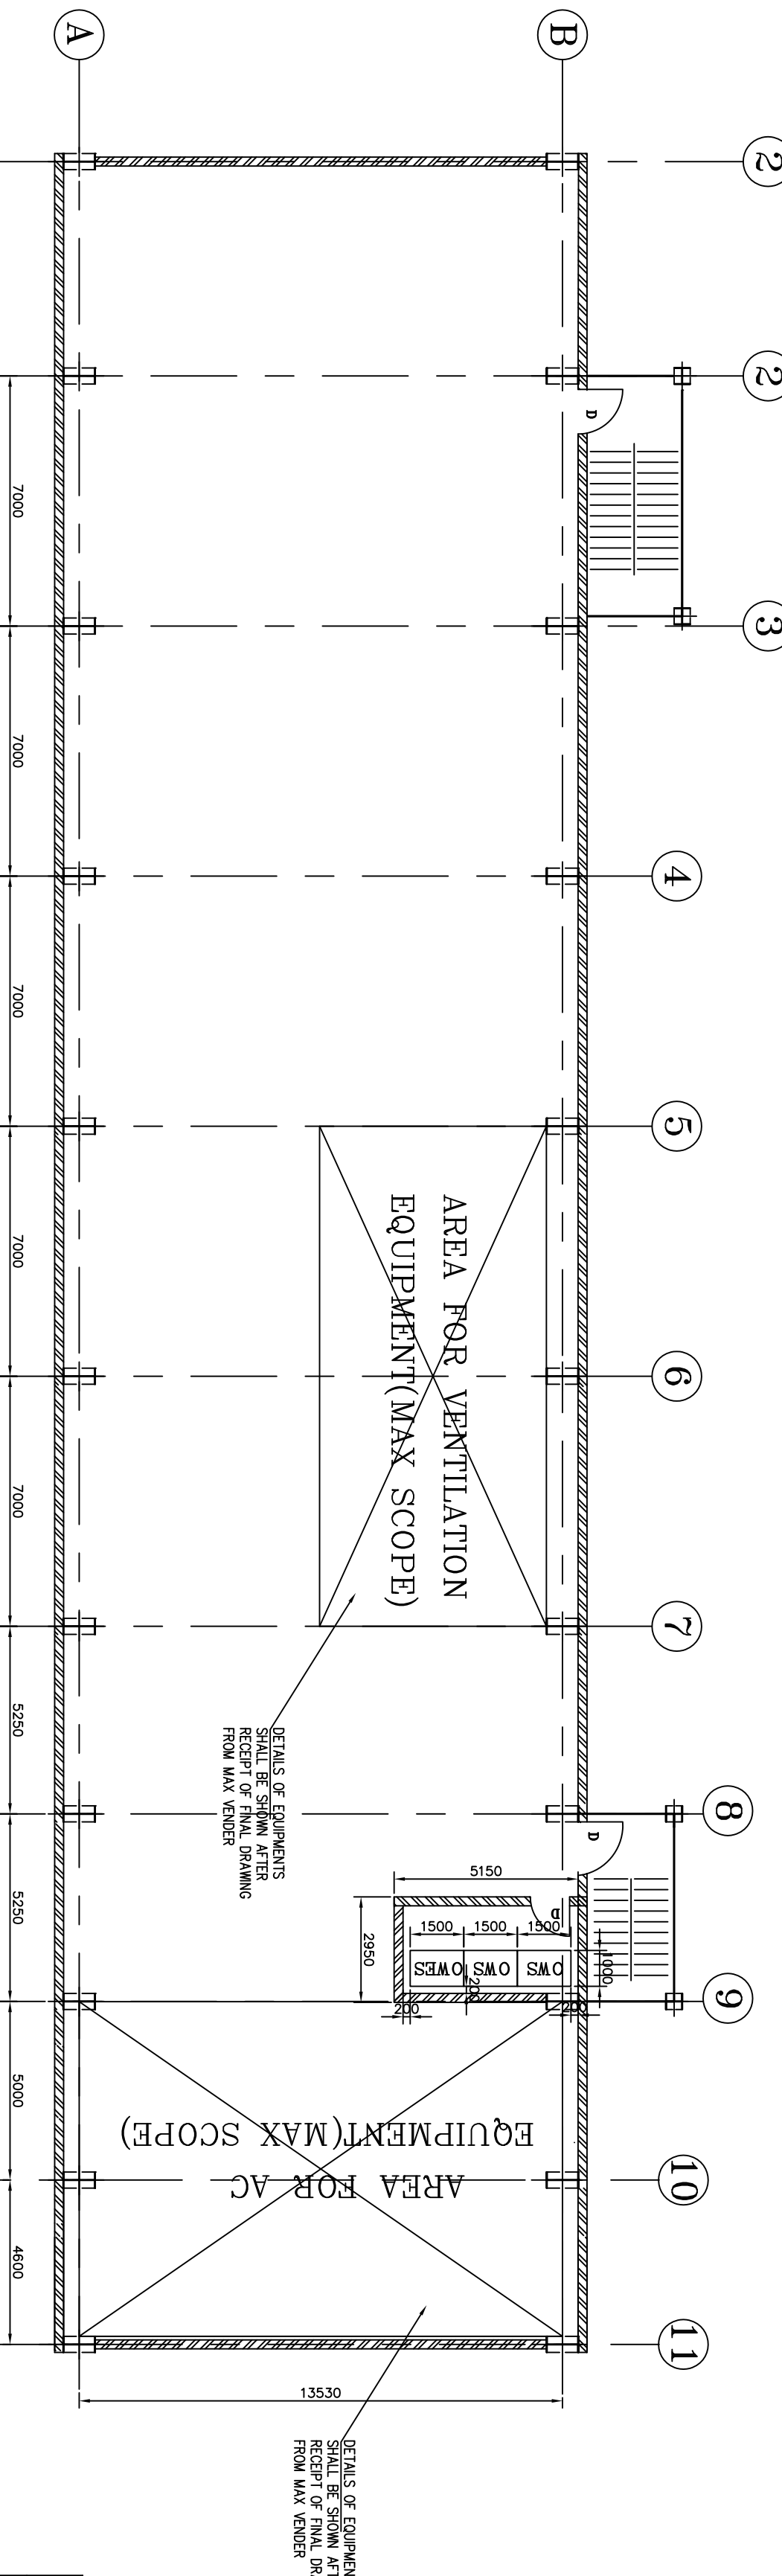

ESP CONTROL ROOM UNIT # 3 & 4 (PLAN AT 9.0M EL.) (NTS)

[illegible]