
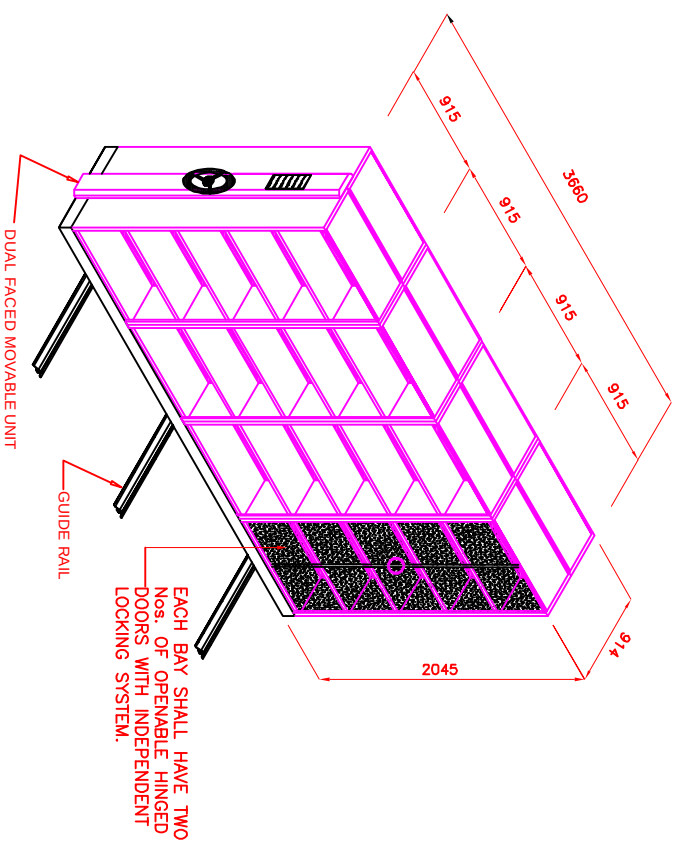
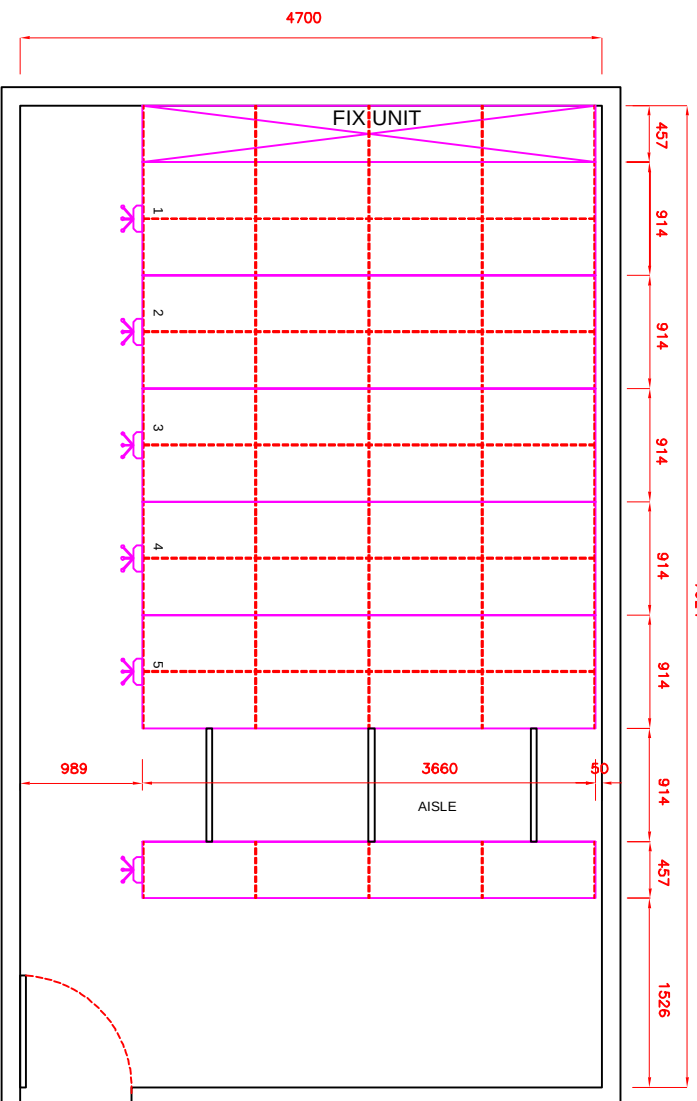


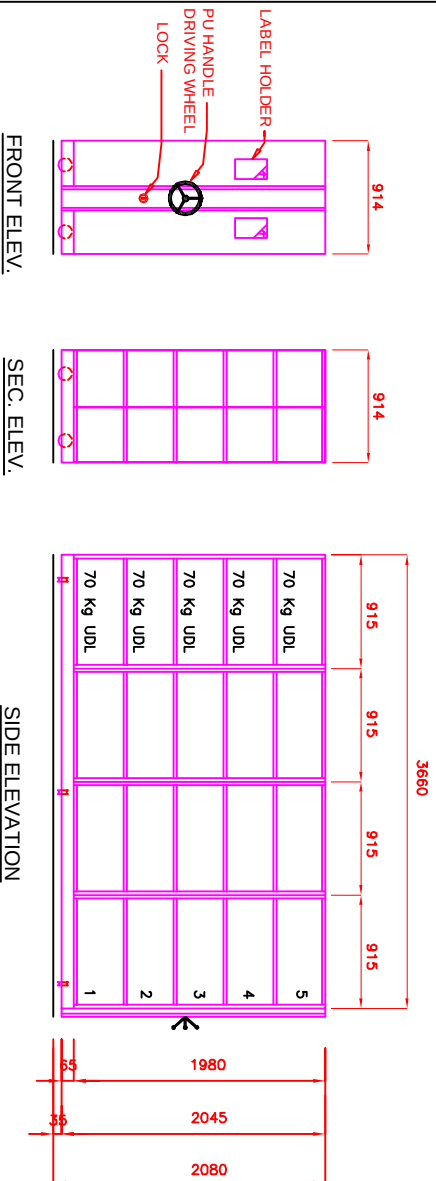

NOTE:

- 1) ALL DIMENSIONS ARE IN mm.
- 2) THIS ELEVATION DRAWING IS INDICATIVE ONLY. ACTUAL NO. OF BAYS SHALL BE AS PER THE RESPECTIVE PLAN.
- 3) TOLERANCE $\pm 5\text{mm}$. ON OVERALL DIMENSIONS.

SCALE : N.T.S.

DRAWN : THEJA

CHKD. : S. MALLICK

DRG.NO.: PESD/COMPACTOR001

DATE : 15.01.2020

COMPACTOR LAYOUT-1