
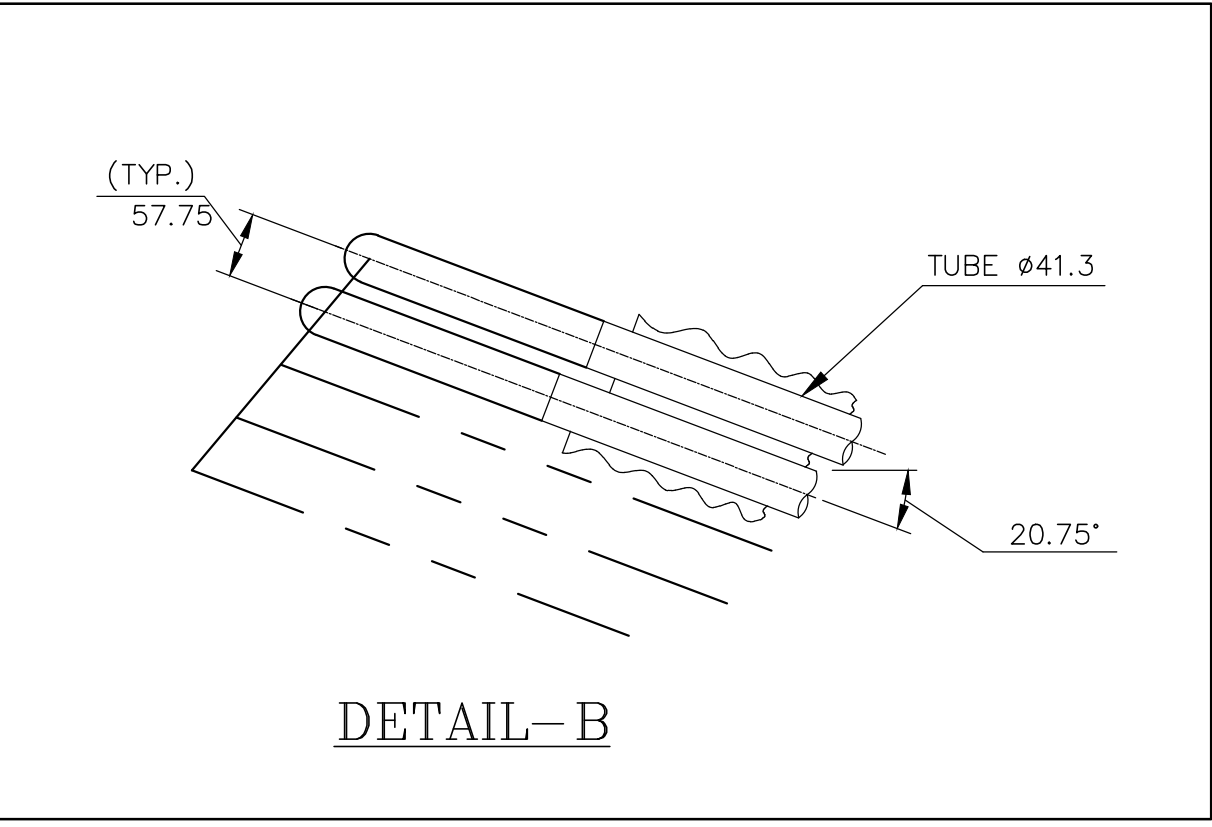


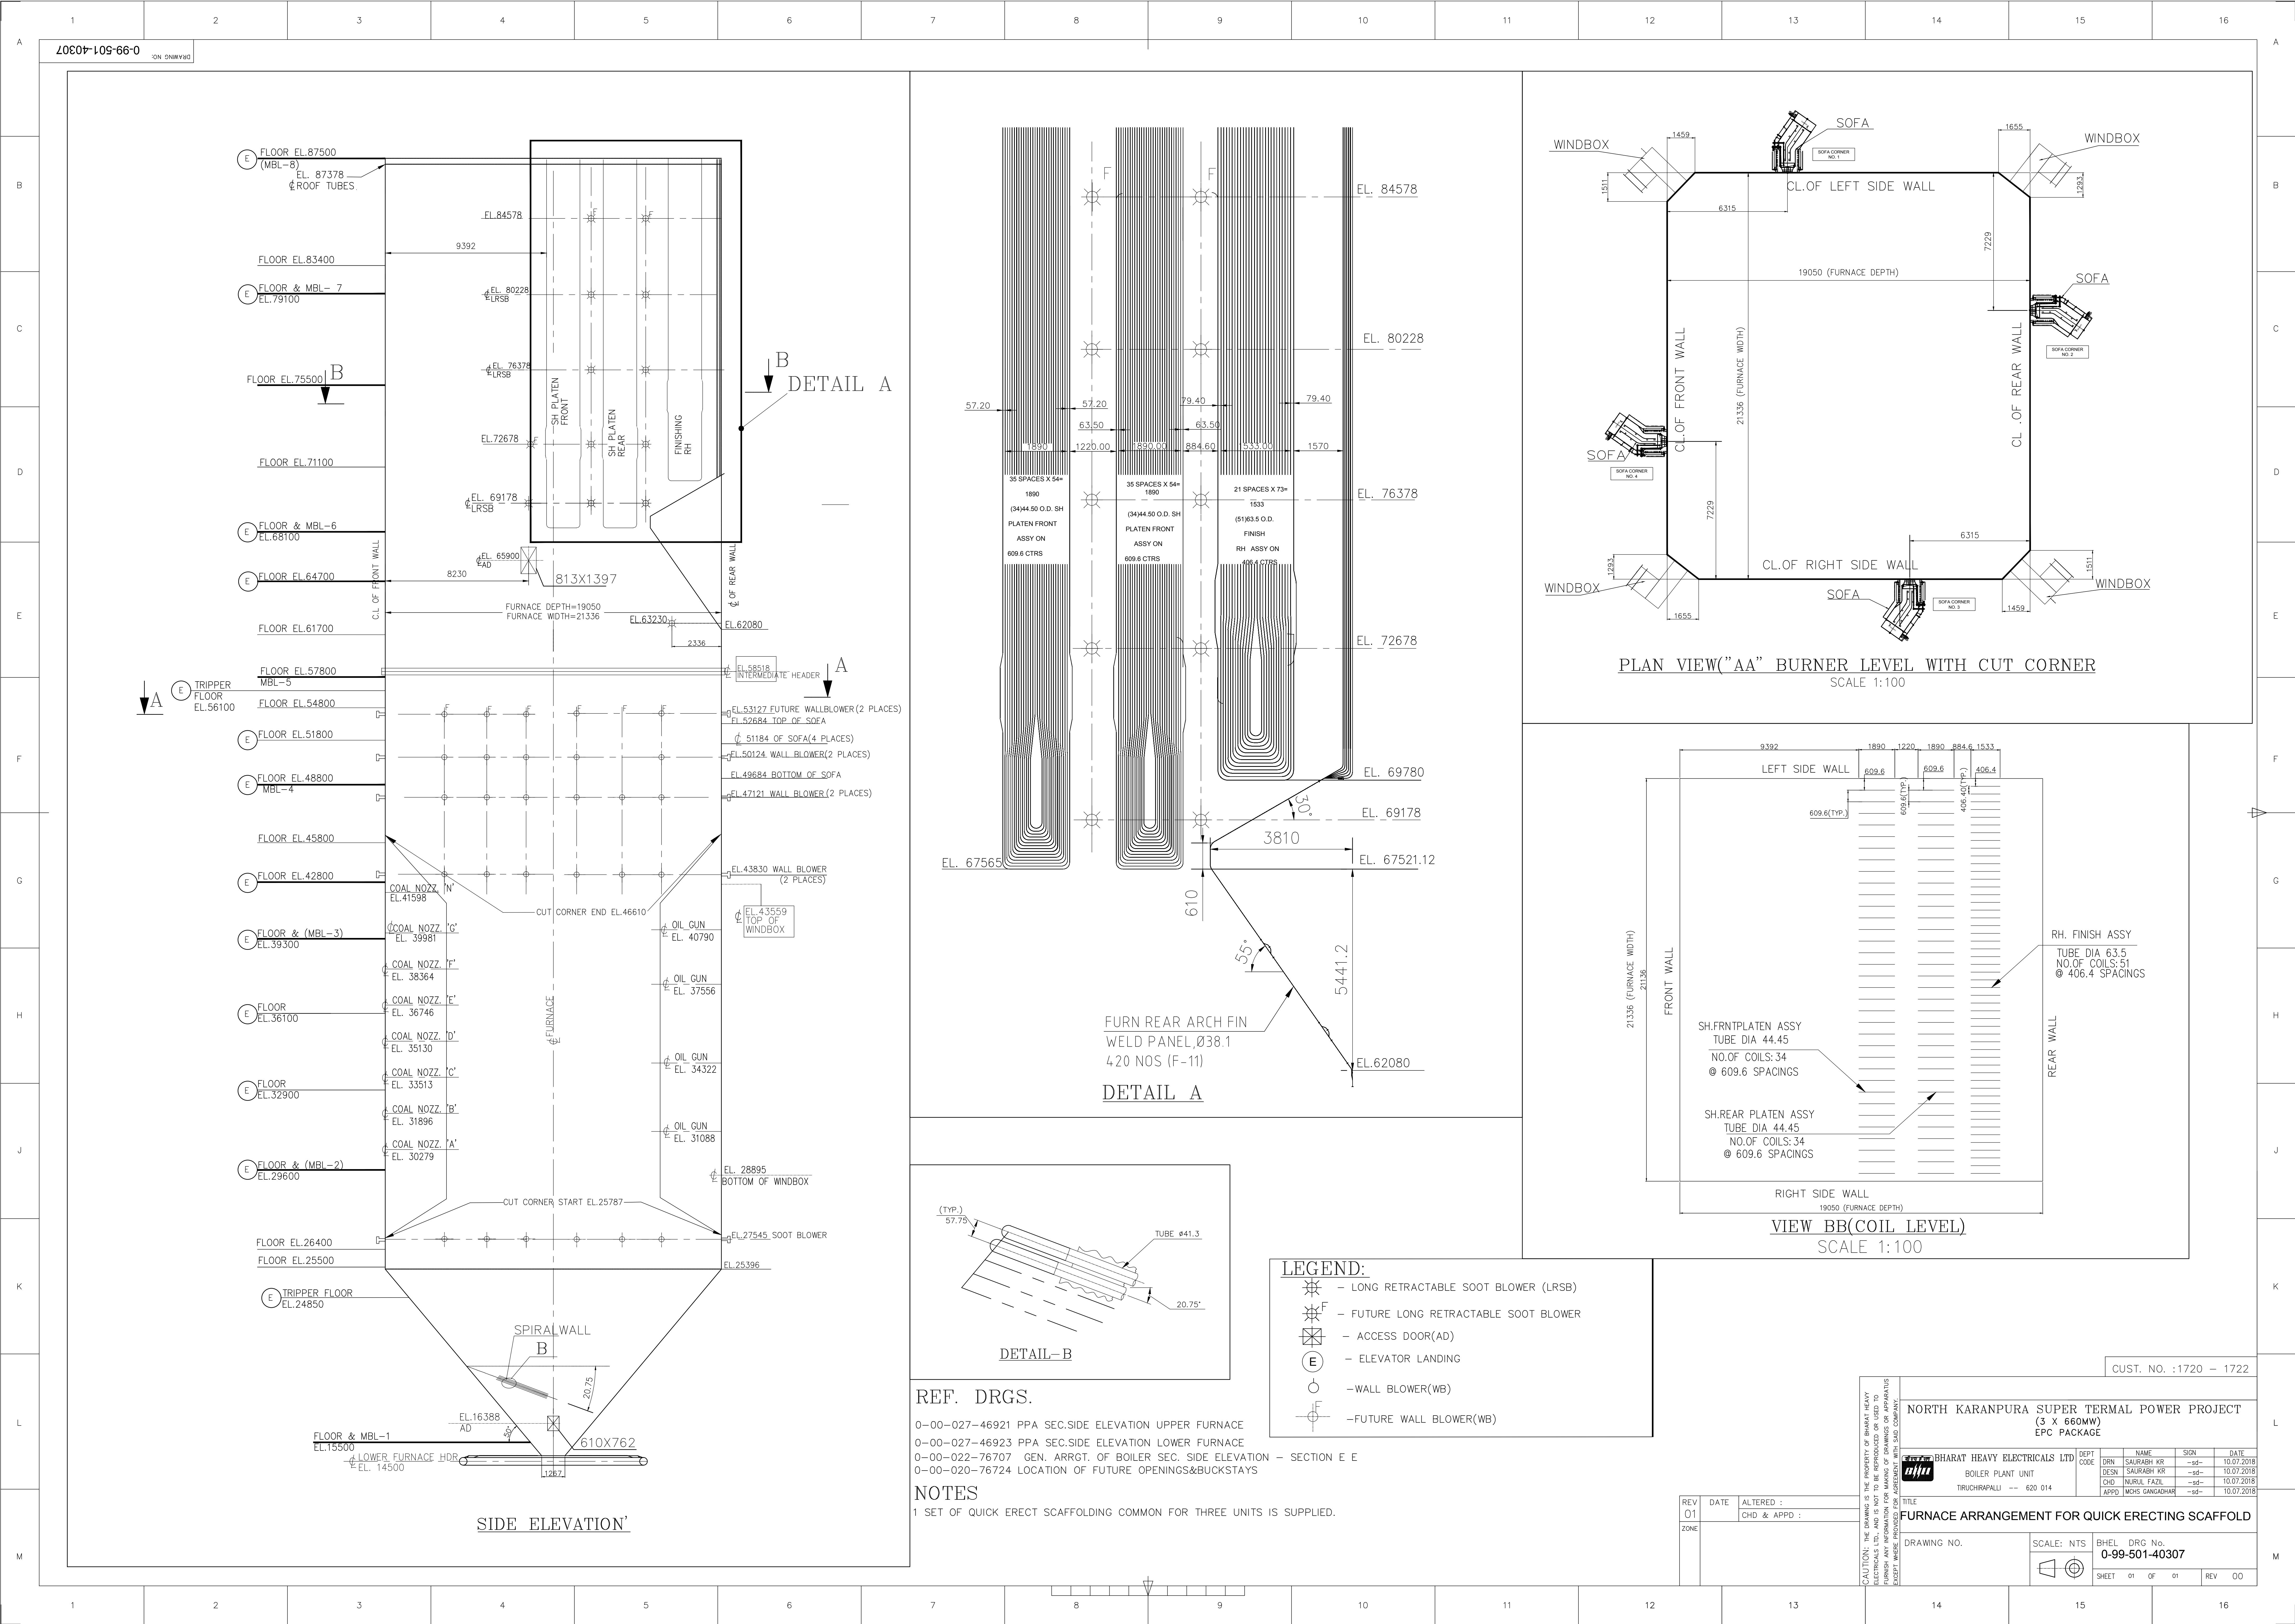



- LEGEND:**
- LONG RETRACTABLE SOOT BLOWER (LRSB)
 - FUTURE LONG RETRACTABLE SOOT BLOWER
 - ACCESS DOOR(AD)
 - ELEVATOR LANDING
 - WALL BLOWER(WB)
 - FUTURE WALL BLOWER(WB)

REF. DRGS.

0-00-027-46921 PPA SEC.SIDE ELEVATION UPPER FURNACE
0-00-027-46923 PPA SEC.SIDE ELEVATION LOWER FURNACE
0-00-022-76707 GEN. ARRG. OF BOILER SEC. SIDE ELEVATION - SECTION E E
0-00-020-76724 LOCATION OF FUTURE OPENINGS&BUCKSTAYS

NOTES

1 SET OF QUICK ERECT SCAFFOLDING COMMON FOR THREE UNITS IS SUPPLIED.

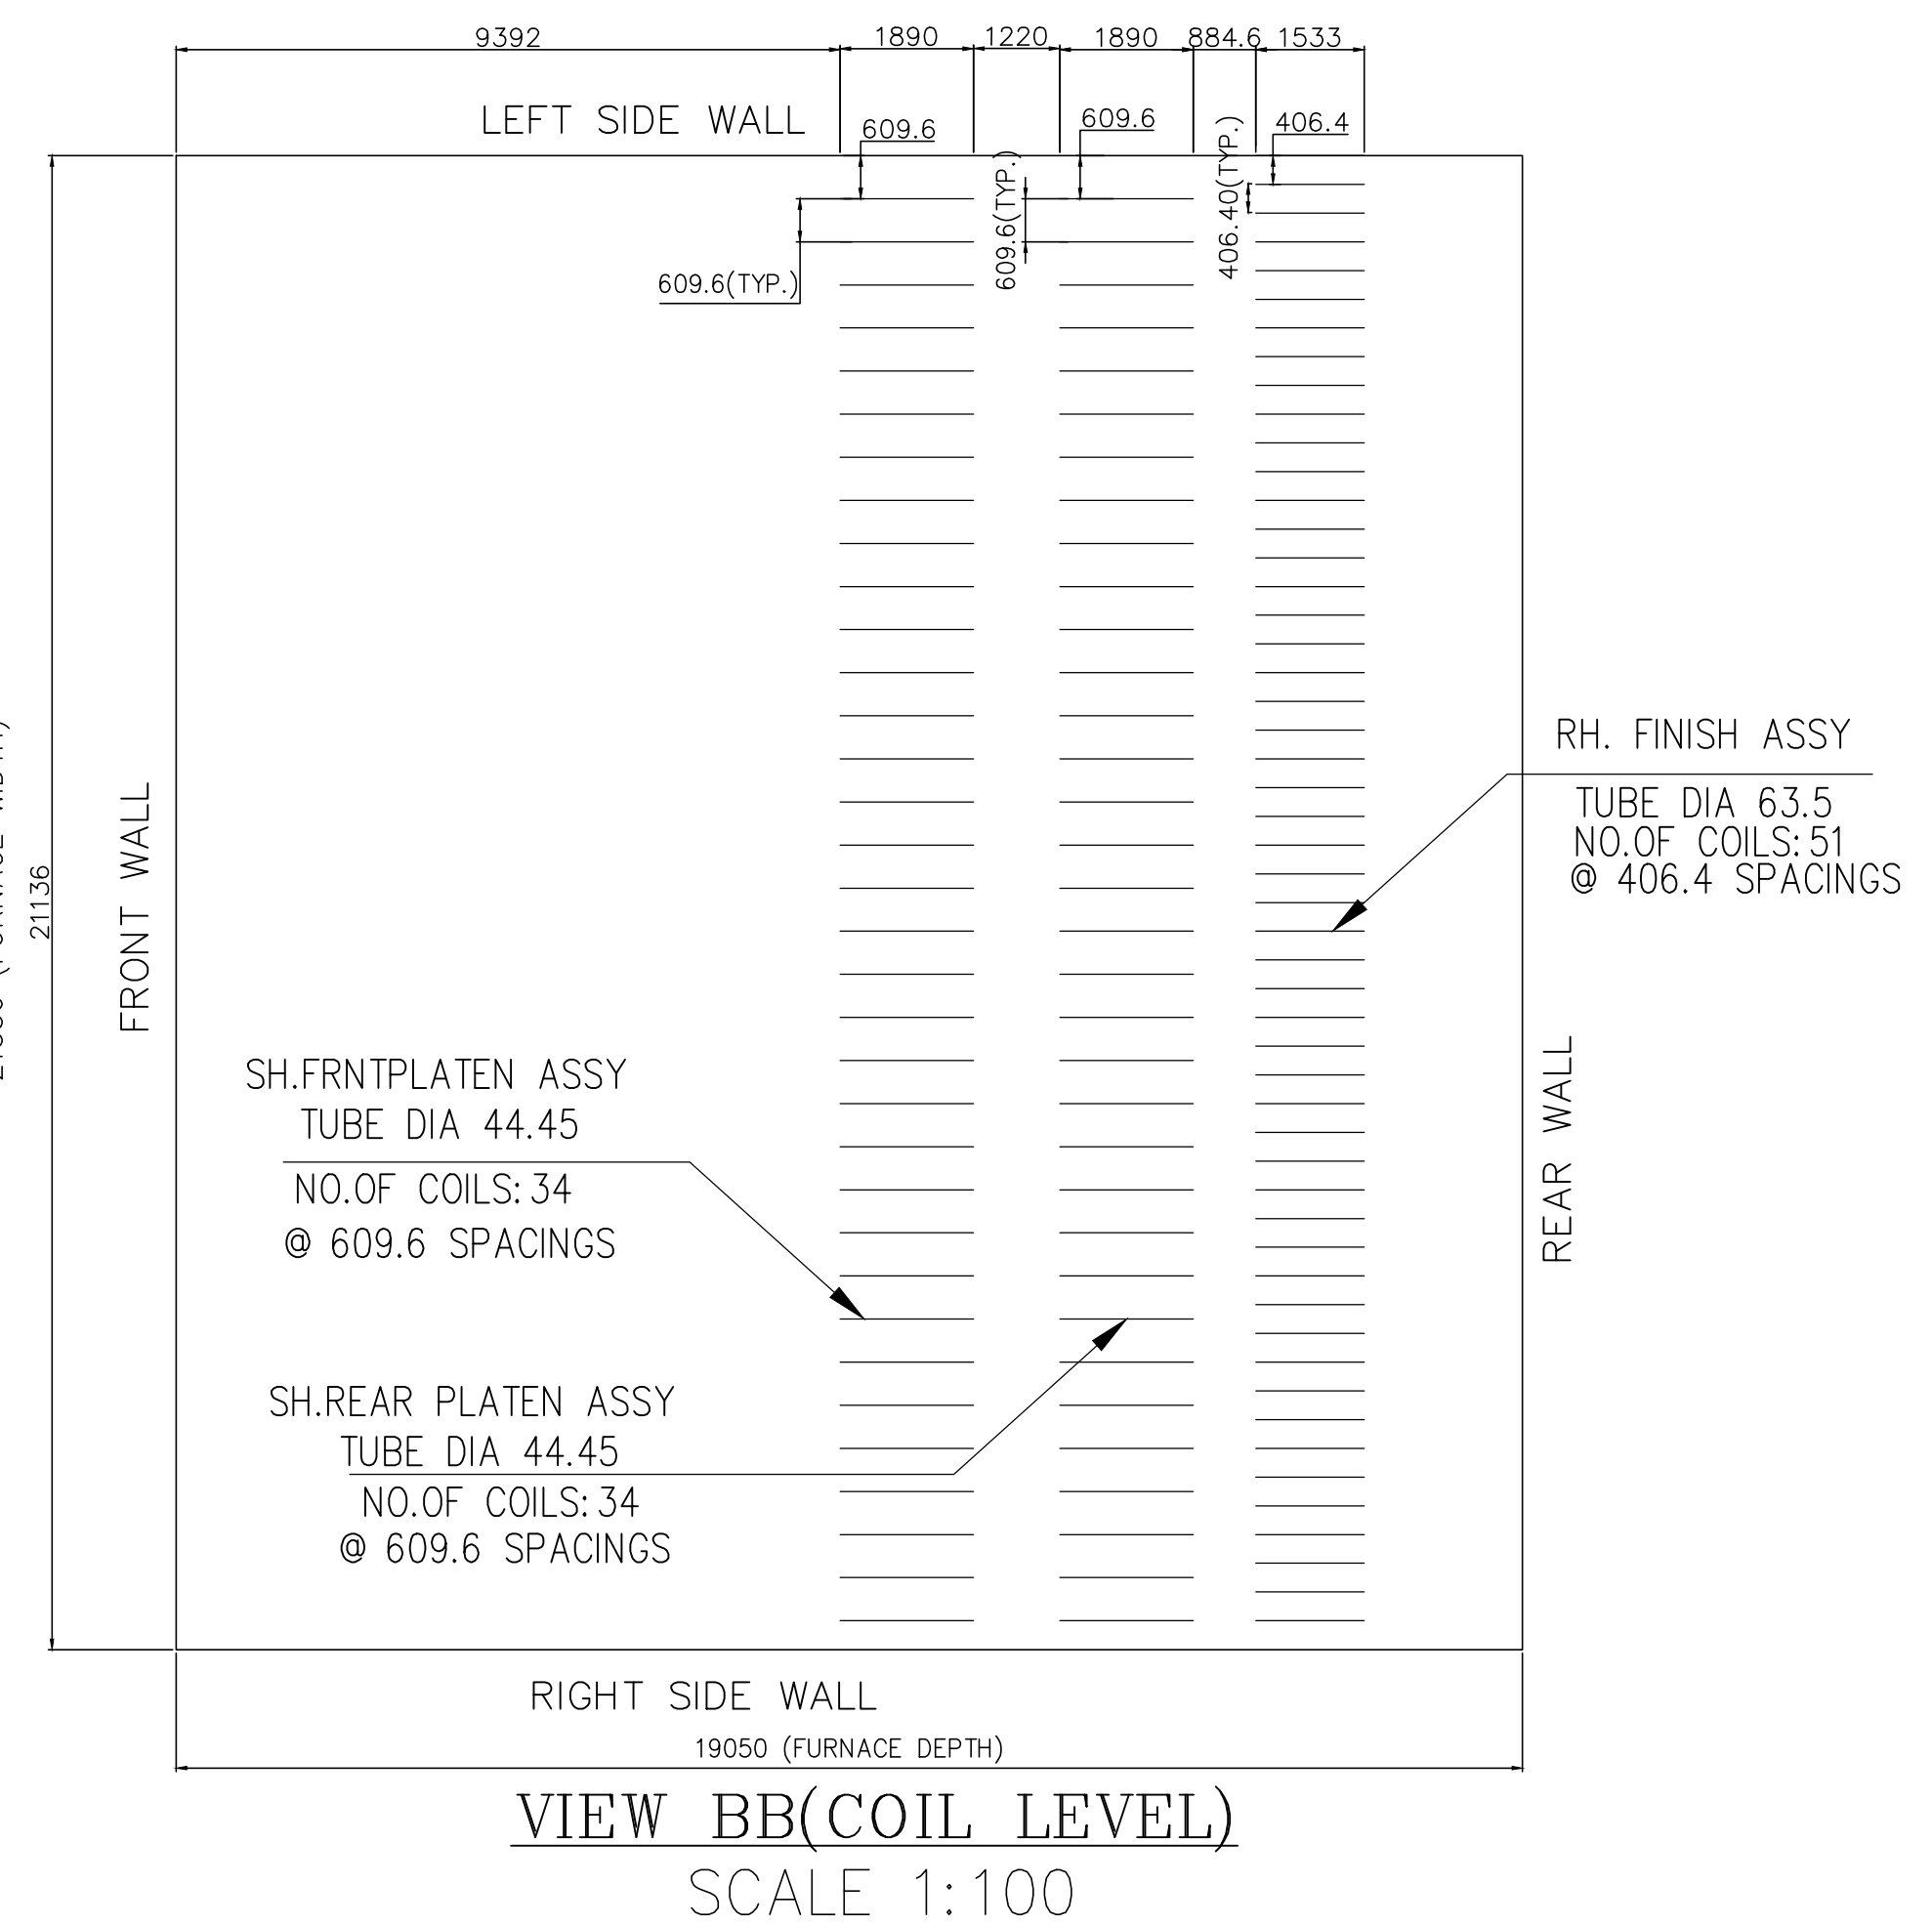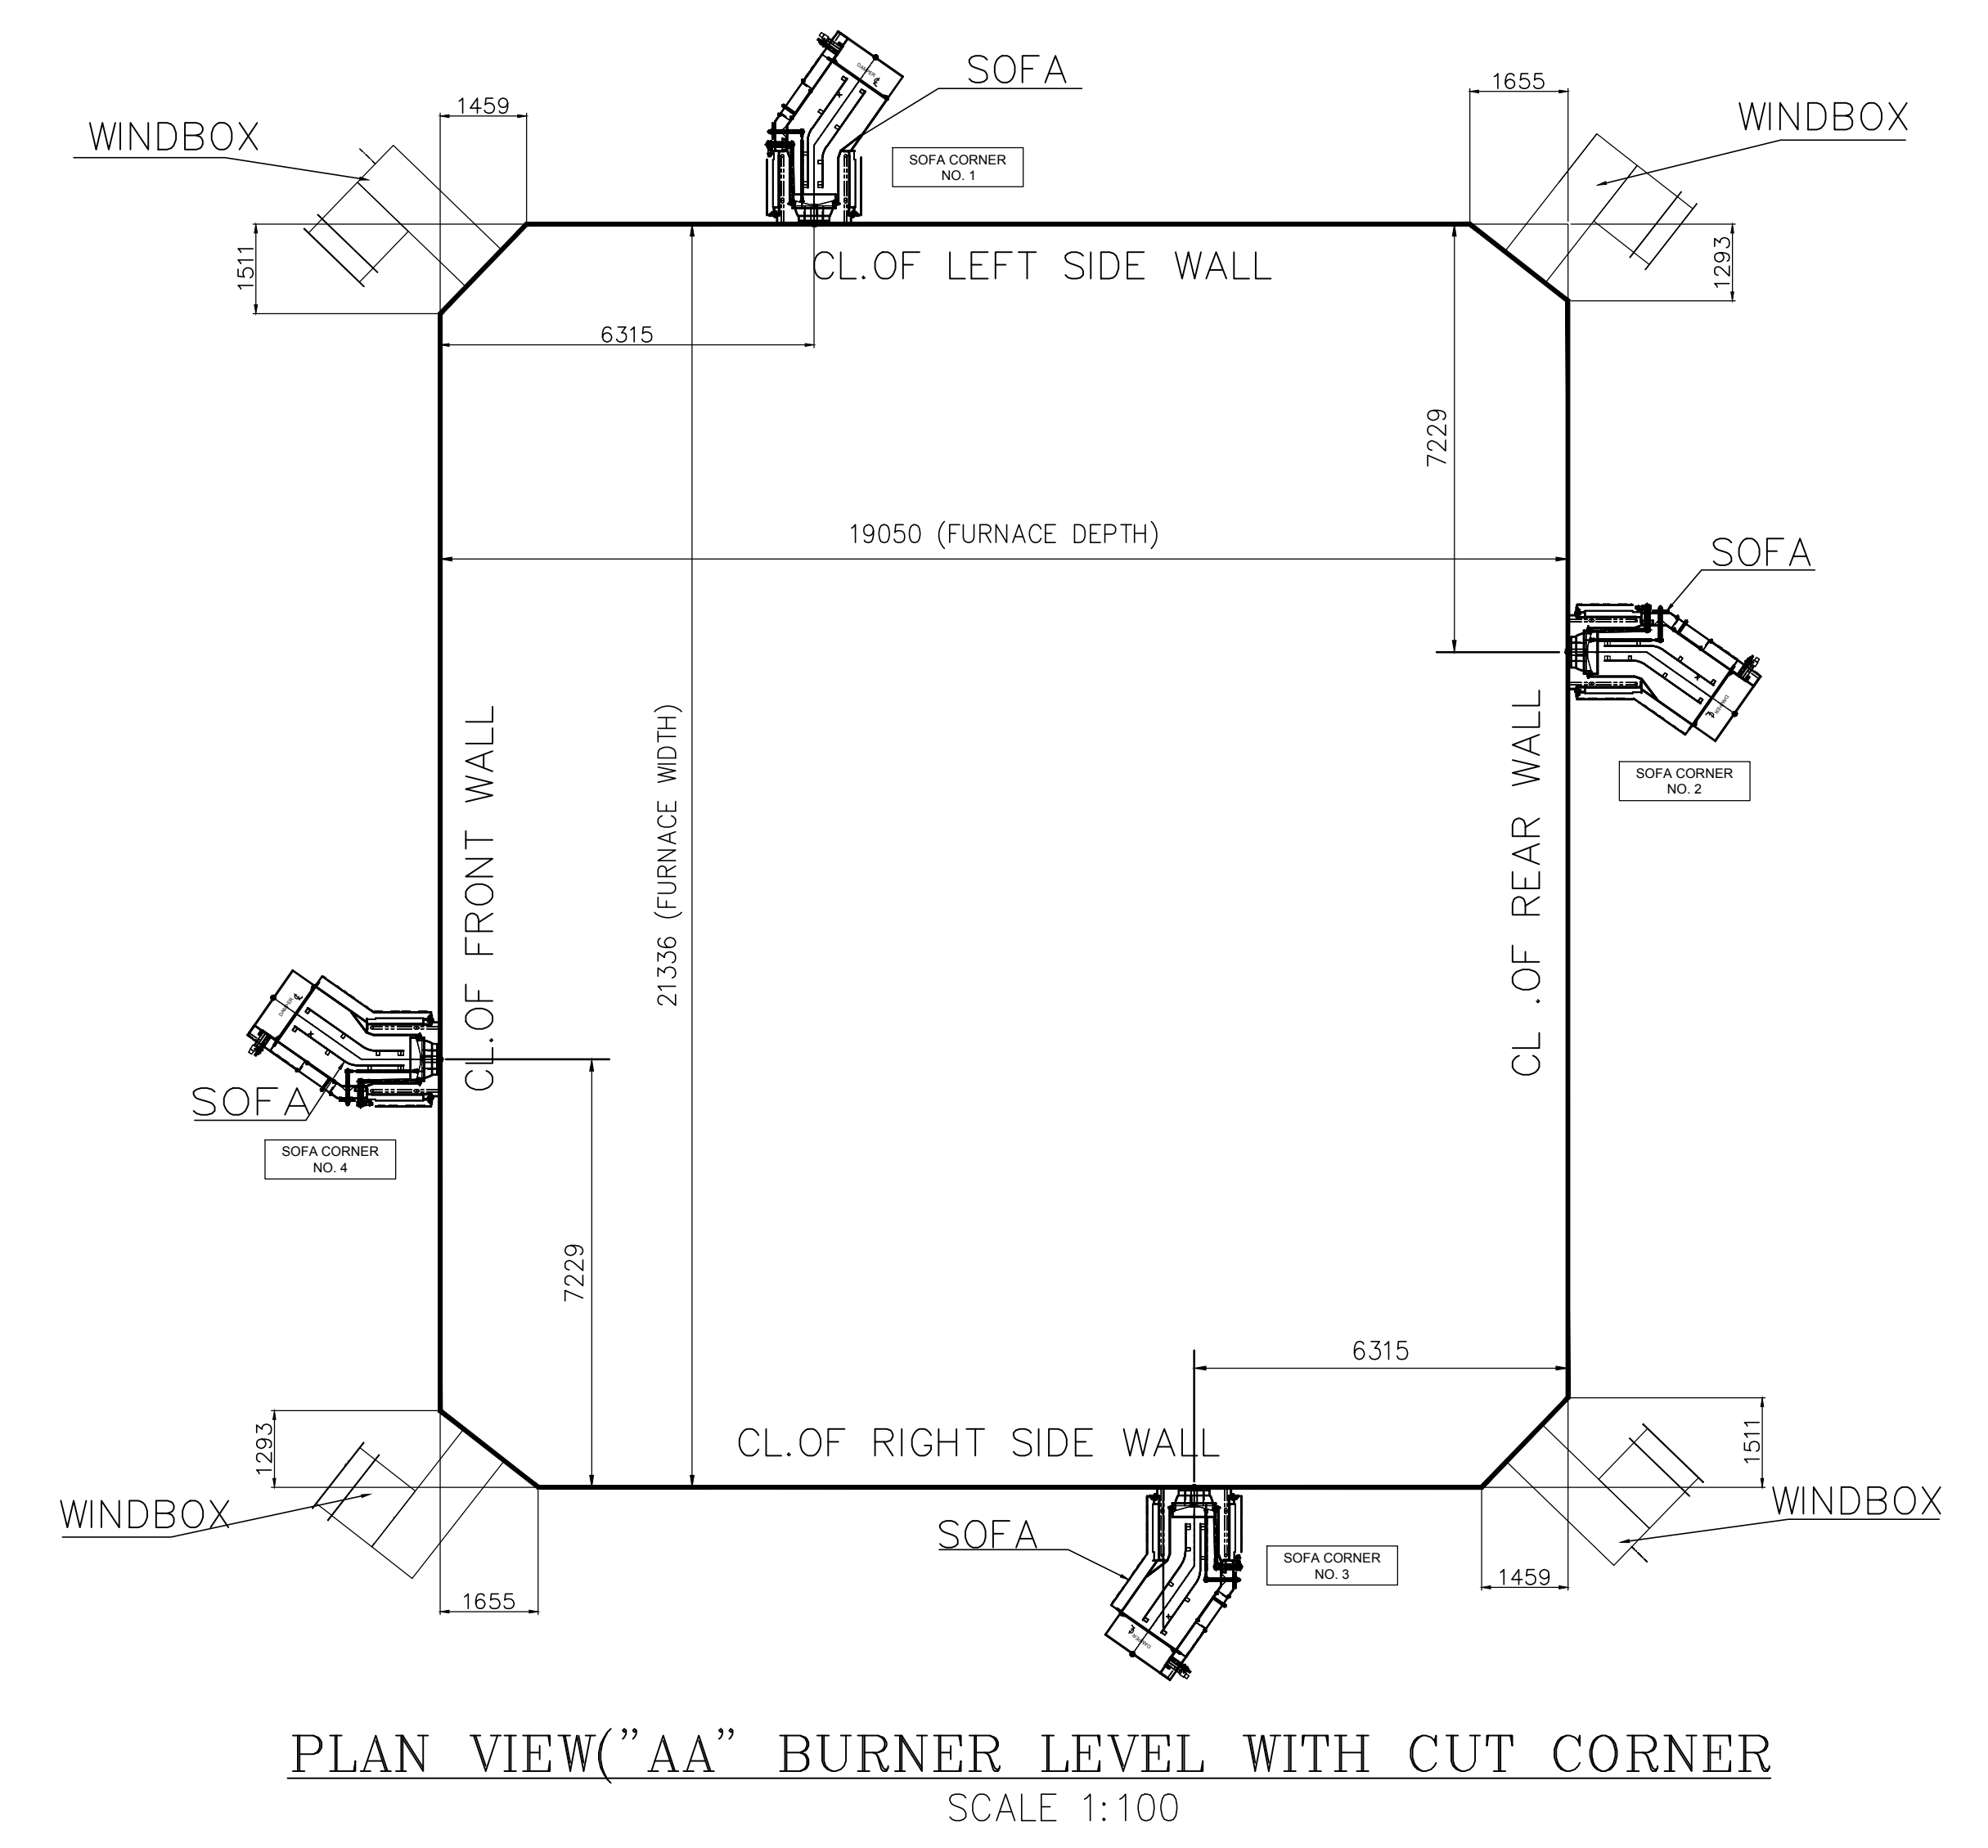

REV		DATE	ALTERED :
01			CHD & APPD :
ZONE			
DRAWING NO.		SCALE: NTS	BHEL DRG No.
			0-99-501-40307
SHEET		01	REV 00

CAUTION: THE DRAWING IS THE PROPERTY OF BHARAT HEAVY ELECTRICALS LTD. AND IS NOT TO BE REPRODUCED OR USED TO REPRODUCE ANY OTHER DRAWING WITHOUT THE WRITTEN CONSENT EXCEPT WHERE PROVIDED FOR AGREEMENT WITH SAID COMPANY.

NORTH KARANPURA SUPER THERMAL POWER PROJECT
(3 X 660MW)
EPC PACKAGE

BHARAT HEAVY ELECTRICALS LTD
BOILER PLANT UNIT
TRUCHIRAPALLI -- 620 014

DRN	NAME	SIGN	DATE
DESN	SAURABH KR	-sd-	10.07.2018
CHD	NURUL FAZIL	-sd-	10.07.2018
APPD	MCHS GANGADHAR	-sd-	10.07.2018