
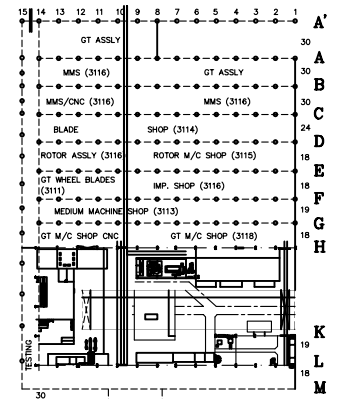


THE INFORMATION ON THIS DOCUMENT IS THE PROPERTY OF BHARAT HEAVY ELECTRICALS LIMITED. IT MUST NOT BE USED DIRECTLY OR INDIRECTLY IN ANY WAY DETRIMENTAL TO THE INTEREST OF THE COMPANY.

GENERAL DIMENSIONAL LIMITS, FITS & TOLERANCES AS PER HY0230261

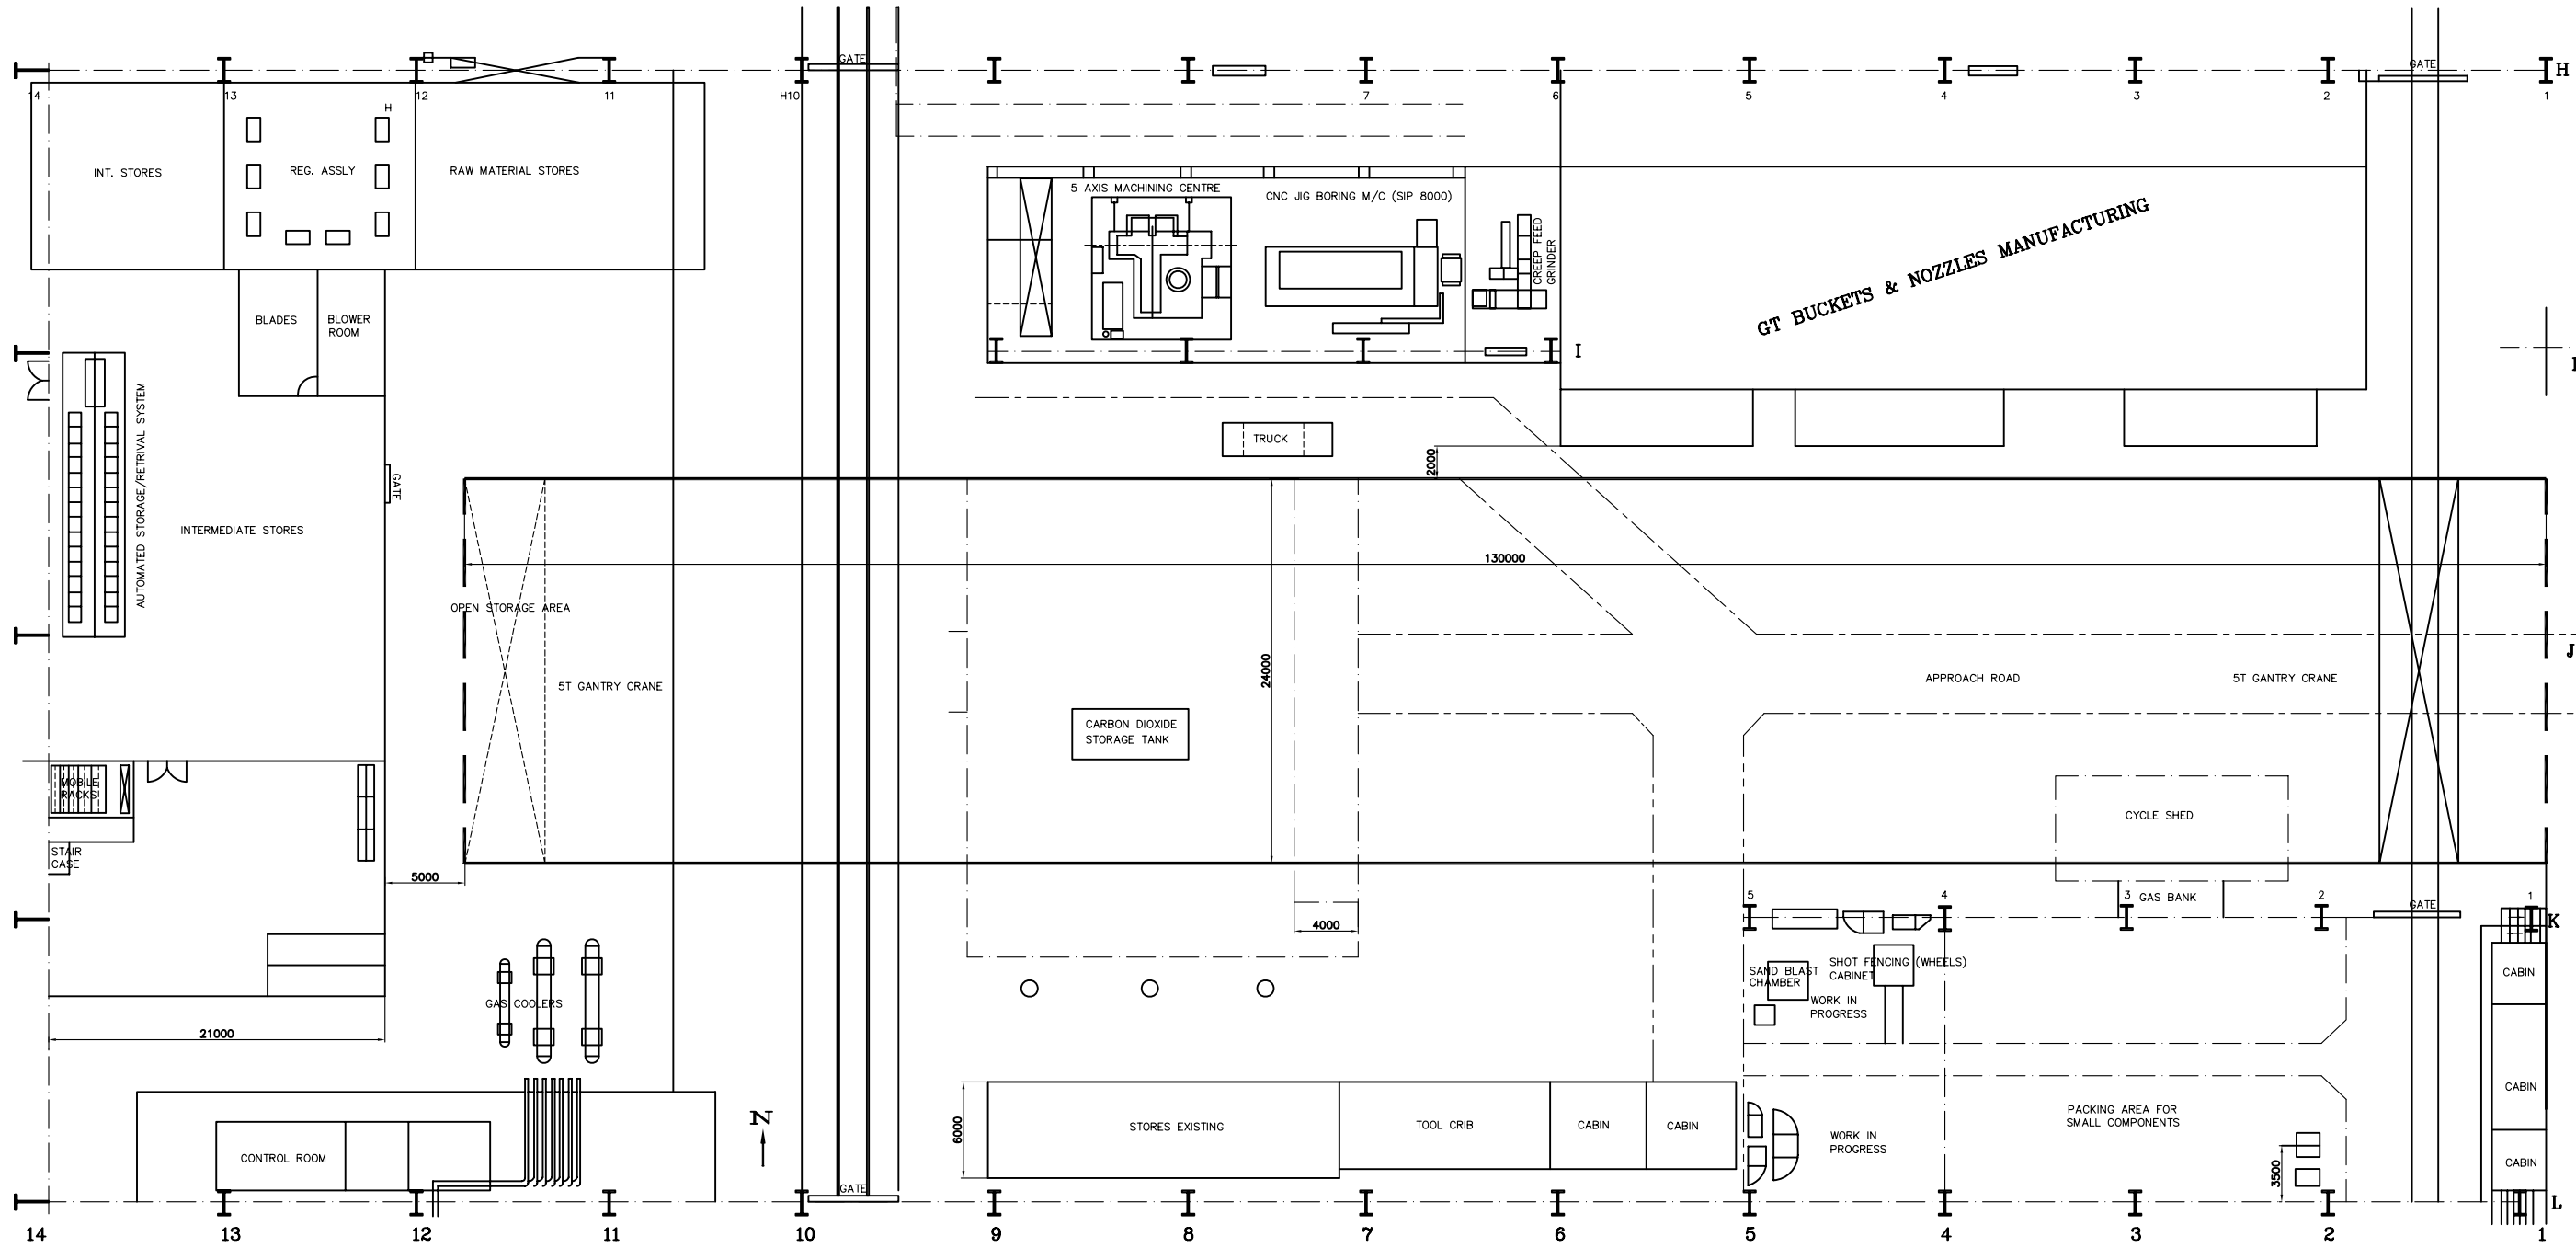

KEY PLAN OF 01 SHOP

TYPE OF PRODUCT OR NAME OF CUSTOMER/PROJECT		BHARAT HEAVY ELECTRICALS LTD. HYDERABAD	
NAME	POORNIMA	SIGN.	
DRN.	K.K.PRASAD	DATE	01.03.08
CHD.	A.R.RAO	NO. OF	NA
APPD.		REV.	01.03.08
DEPT.		REF. TO ASSY. DRG.	
UNTL. CODE		ITEM NO.	
DIMS.		NO. OF	
SCALE	1:150	ITEMS	
WEIGHT (KG)	NA	REV.	00
REF. TO ASSY. DRG.	NA	NO. OF	
ITEM NO.	NA	SHT.	01
NO. OF	NA	NO. OF	01
ITEMS	NA	SHT.	01

TITLE PROPOSED LOCATION OF ST GANTRY CRANE AT NORTH SIDE OF KL BAY OF 01 SHOP

DRAWING NO. 0-97-333-083