




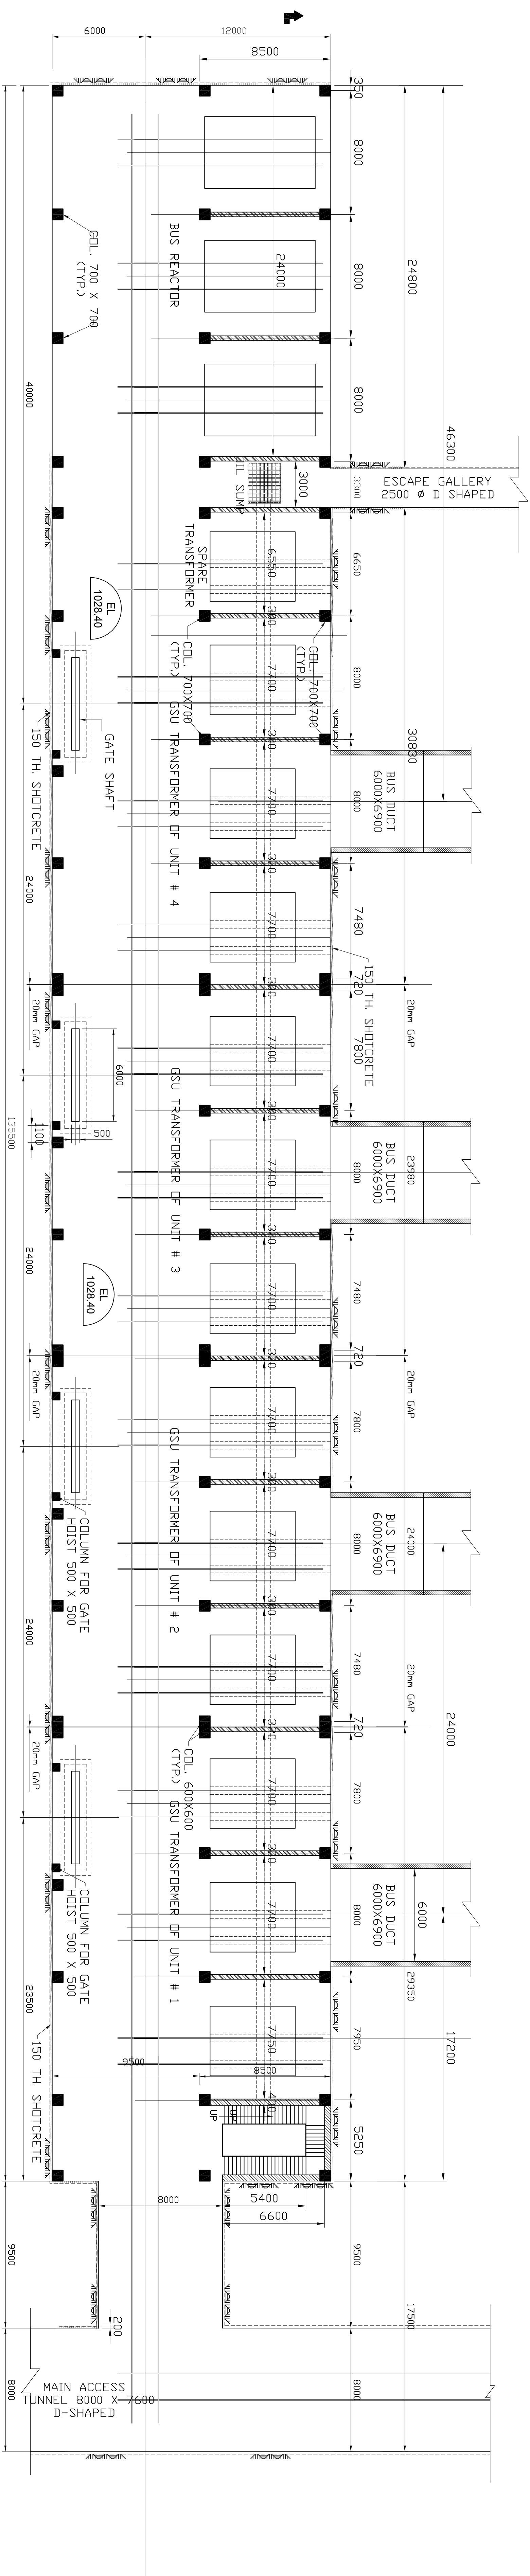

PLAN EL 1028.40 (TRANSFORMER HALL)

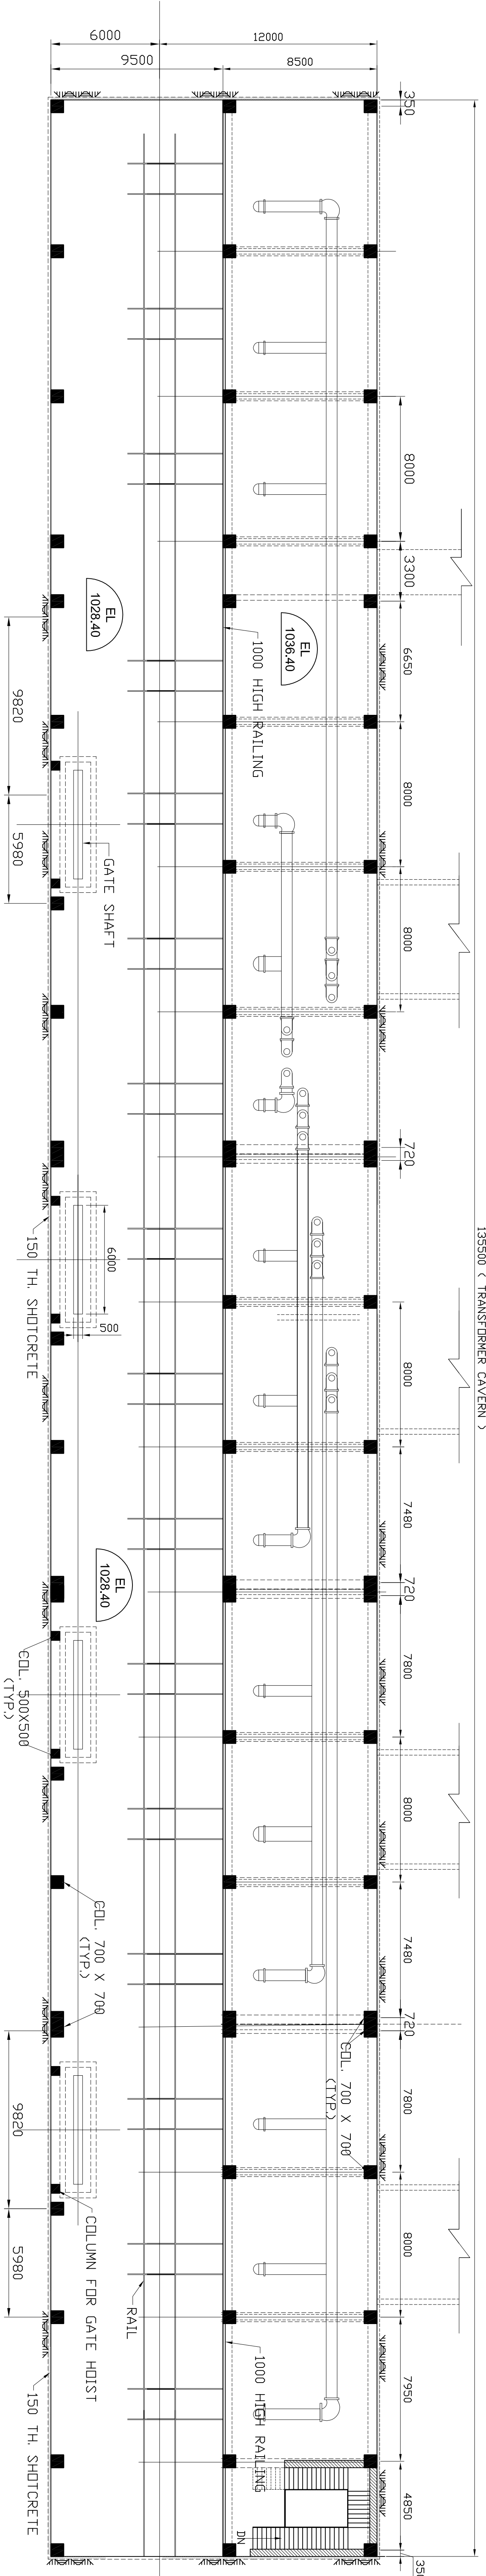

PLAN EL 1036.40 (GIB AREA)

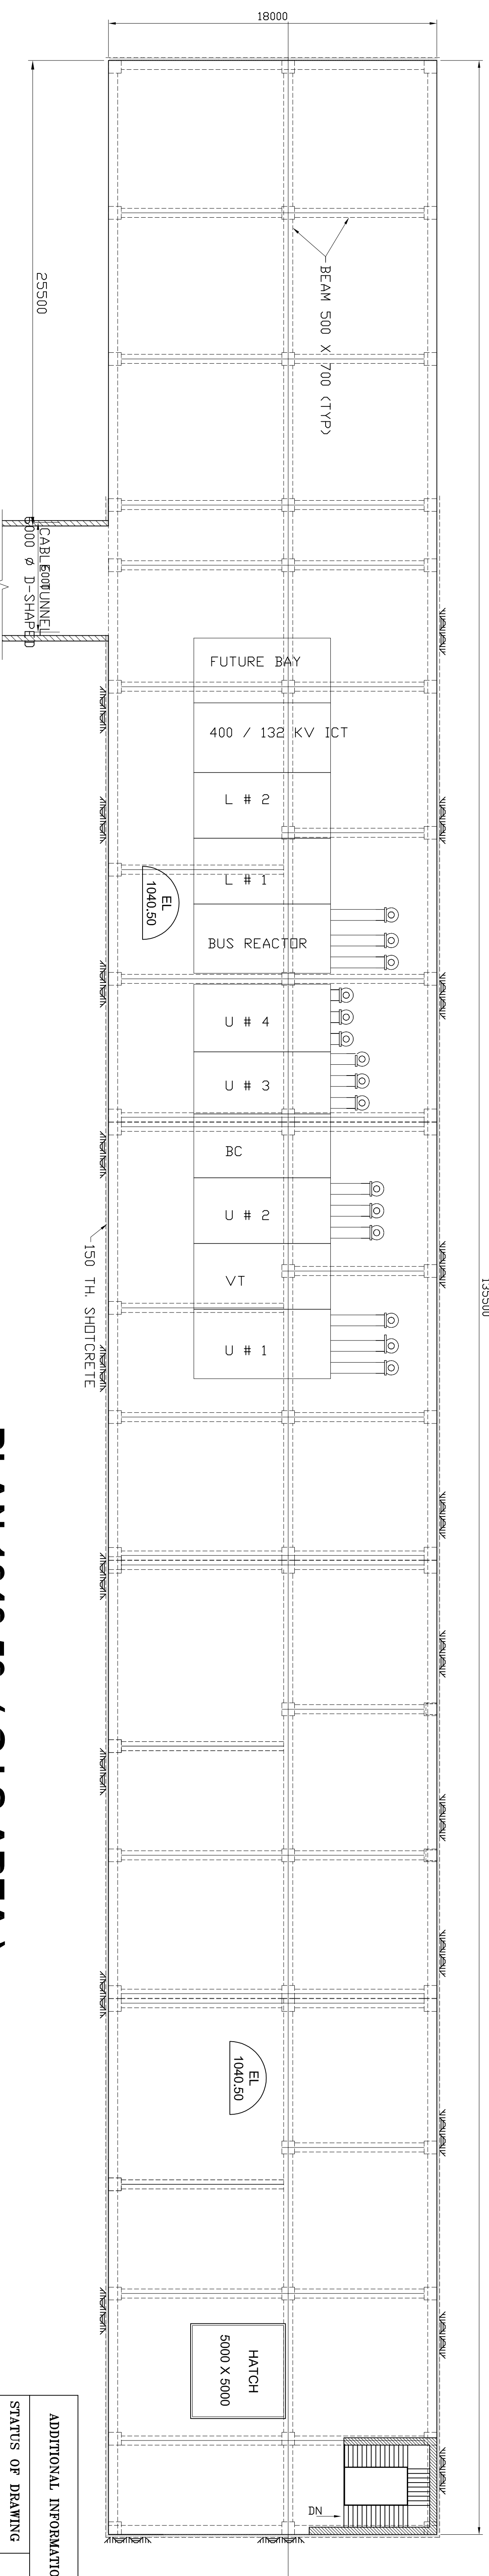

PLAN 1040.50 (GIS AREA)

S.NO	DRAWING NO.	DRAWING DESCRIPTION
1	0-201--00--18801	CANARY CREEPER ELBOW AND FIBR. JOBS
2	0-201--04--18801	FIRST STAGE PIPES & EMBEDMENTS
3	0-200--00--19251	CROSS SECTION OF POWER HOUSE
4	0-200--00--19252	PLAN AT EL. 1005.0M
5	0-200--00--19253	PLAN AT EL. 1010.0M
6	0-200--00--19254	PLAN AT EL. 1017.0M
7	0-200--00--19255	PLAN AT EL. 1021.5M
8	0-200--00--19256	PLAN AT EL. 1028.4M
9	0-200--00--19257	PLAN AT VARIOUS MAXIMUM BLOCKS
10	0-200--00--19258	1--SECTION OF POWER HOUSE
11	0-200--00--19259	GIS CIVIL TRANSFORMER CAVENY LONGITUDINAL AND CROSS SECTIONS

REFERENCE DRAWINGS:

LEGEND :-

	FIRST STAGE CONCRETE
	SECOND STAGE CONCRETE
	THIRD STAGE CONCRETE

ADDITIONAL INFORMATION										PROJECT	
STATUS OF DRAWING										CUSTOMER	
DISTRIBUTION OF PRINTS										CONSULTANT	
<table><tr><td>NAME</td><td>SIGN</td><td>DATE</td><td>NO OF</td></tr><tr><td>DRN. HSE</td><td></td><td>04.07.13</td><td>10</td></tr><tr><td>CON. HSE</td><td></td><td>04.07.13</td><td>10</td></tr><tr><td>STD-SUPPLIER/VENDOR</td><td></td><td></td><td></td></tr></table>										NAME	SIGN	DATE	NO OF	DRN. HSE		04.07.13	10	CON. HSE		04.07.13	10	STD-SUPPLIER/VENDOR				<table><tr><td>NAME</td><td>SIGN</td><td>DATE</td><td>NO OF</td></tr><tr><td>CONTRACTOR</td><td></td><td></td><td></td></tr><tr><td>DRN. HSE</td><td></td><td></td><td></td></tr><tr><td>CON. HSE</td><td></td><td></td><td></td></tr><tr><td>STD-SUPPLIER/VENDOR</td><td></td><td></td><td></td></tr></table>										NAME	SIGN	DATE	NO OF	CONTRACTOR				DRN. HSE				CON. HSE				STD-SUPPLIER/VENDOR			
NAME	SIGN	DATE	NO OF	
DRN. HSE		04.07.13	10	
CON. HSE		04.07.13	10	
STD-SUPPLIER/VENDOR	
NAME	SIGN	DATE	NO OF	
CONTRACTOR	
DRN. HSE	
CON. HSE	
STD-SUPPLIER/VENDOR	
	
NHPC LIMITED (A CORP. OF INDIA ENTERPRISE)										MHPA, BHUTAN	
BHARAT HEAVY ELECTRICALS LTD. BHOVAL										MHPA DRG. NO. <table><tr><td>M</td><td>C</td><td>P</td><td>-</td><td>P</td><td>E</td><td>A</td><td>0</td><td>1</td><td>G</td><td>A</td><td>0</td><td>1</td><td>0</td><td>-</td><td>A</td></tr></table>										M	C	P	-	P	E	A	0	1	G	A	0	1	0	-	A																				
M	C	P	-	P	E	A	0	1	G	A	0	1	0	-	A	
<table><tr><td>DATE</td><td>SIGN</td><td>DATE</td><td>NO OF</td></tr><tr><td>DRN. HSE</td><td></td><td></td><td></td></tr><tr><td>CON. HSE</td><td></td><td></td><td></td></tr><tr><td>STD-SUPPLIER/VENDOR</td><td></td><td></td><td></td></tr></table>										DATE	SIGN	DATE	NO OF	DRN. HSE				CON. HSE				STD-SUPPLIER/VENDOR				<table><tr><td>DATE</td><td>SIGN</td><td>DATE</td><td>NO OF</td></tr><tr><td>CONTRACTOR</td><td></td><td></td><td></td></tr><tr><td>DRN. HSE</td><td></td><td></td><td></td></tr><tr><td>CON. HSE</td><td></td><td></td><td></td></tr><tr><td>STD-SUPPLIER/VENDOR</td><td></td><td></td><td></td></tr></table>										DATE	SIGN	DATE	NO OF	CONTRACTOR				DRN. HSE				CON. HSE				STD-SUPPLIER/VENDOR			
DATE	SIGN	DATE	NO OF	
DRN. HSE	
CON. HSE	
STD-SUPPLIER/VENDOR	
DATE	SIGN	DATE	NO OF	
CONTRACTOR	
DRN. HSE	
CON. HSE	
STD-SUPPLIER/VENDOR	
GIS CUM TRANSFORMER CAVERN PLANS AT EL.1028.4,1036.4,1040.3M										MHPA	
	
SCALE										WHEN (C.A.)	
REF TO ASST.DRG.										ITEM NO.	
DRAWING NO. 02000019258										REV. B	
SHT. NO. 01										NO. OF SHT. 01	