



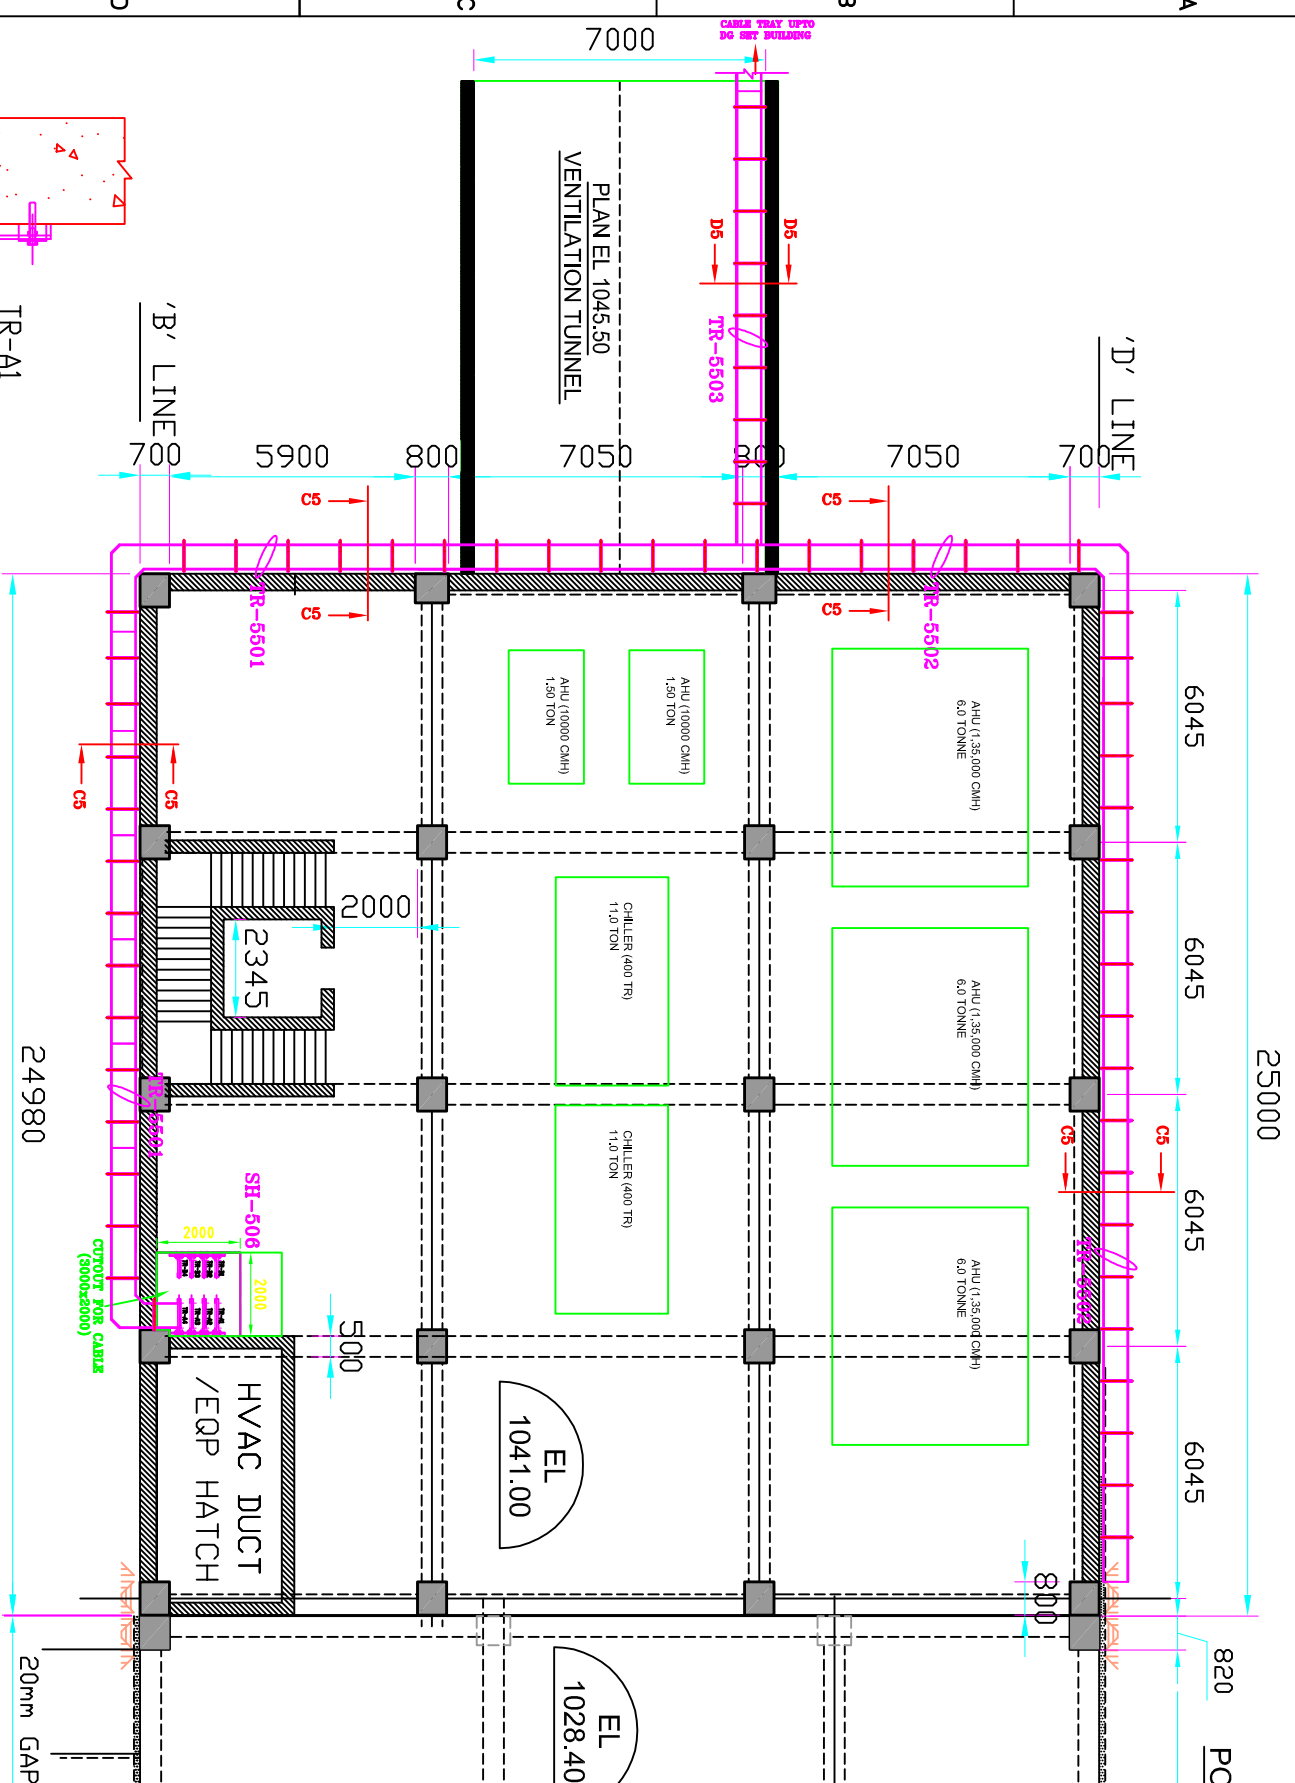


PLAN EL 1041.00

OFFICES AND HVAC ROOM

TABLE FOR DIMENSIONS OF EQUIPMENTS AT EL 1041.0M:-				
S.No	DESCRIPTION	APPROX. SIZE (mm)	LOCATED WEIGHT	QUANTITY/TOTAL

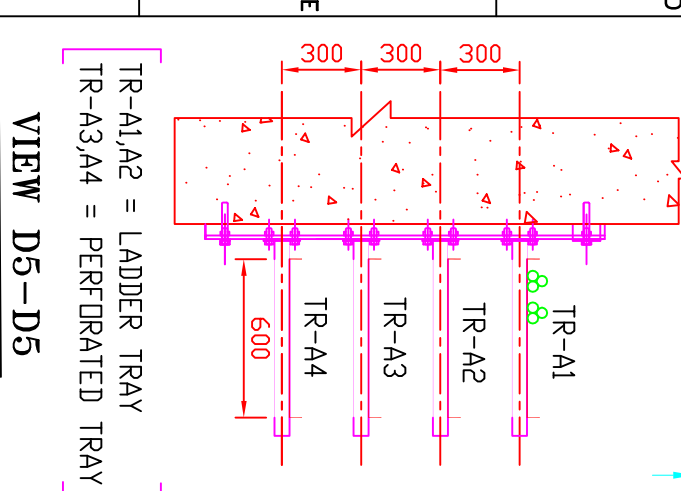


TR-A1A2 = LADDER TRAY
TR-A3A4 = PERFORATED TRAY
VIEW D5-D5

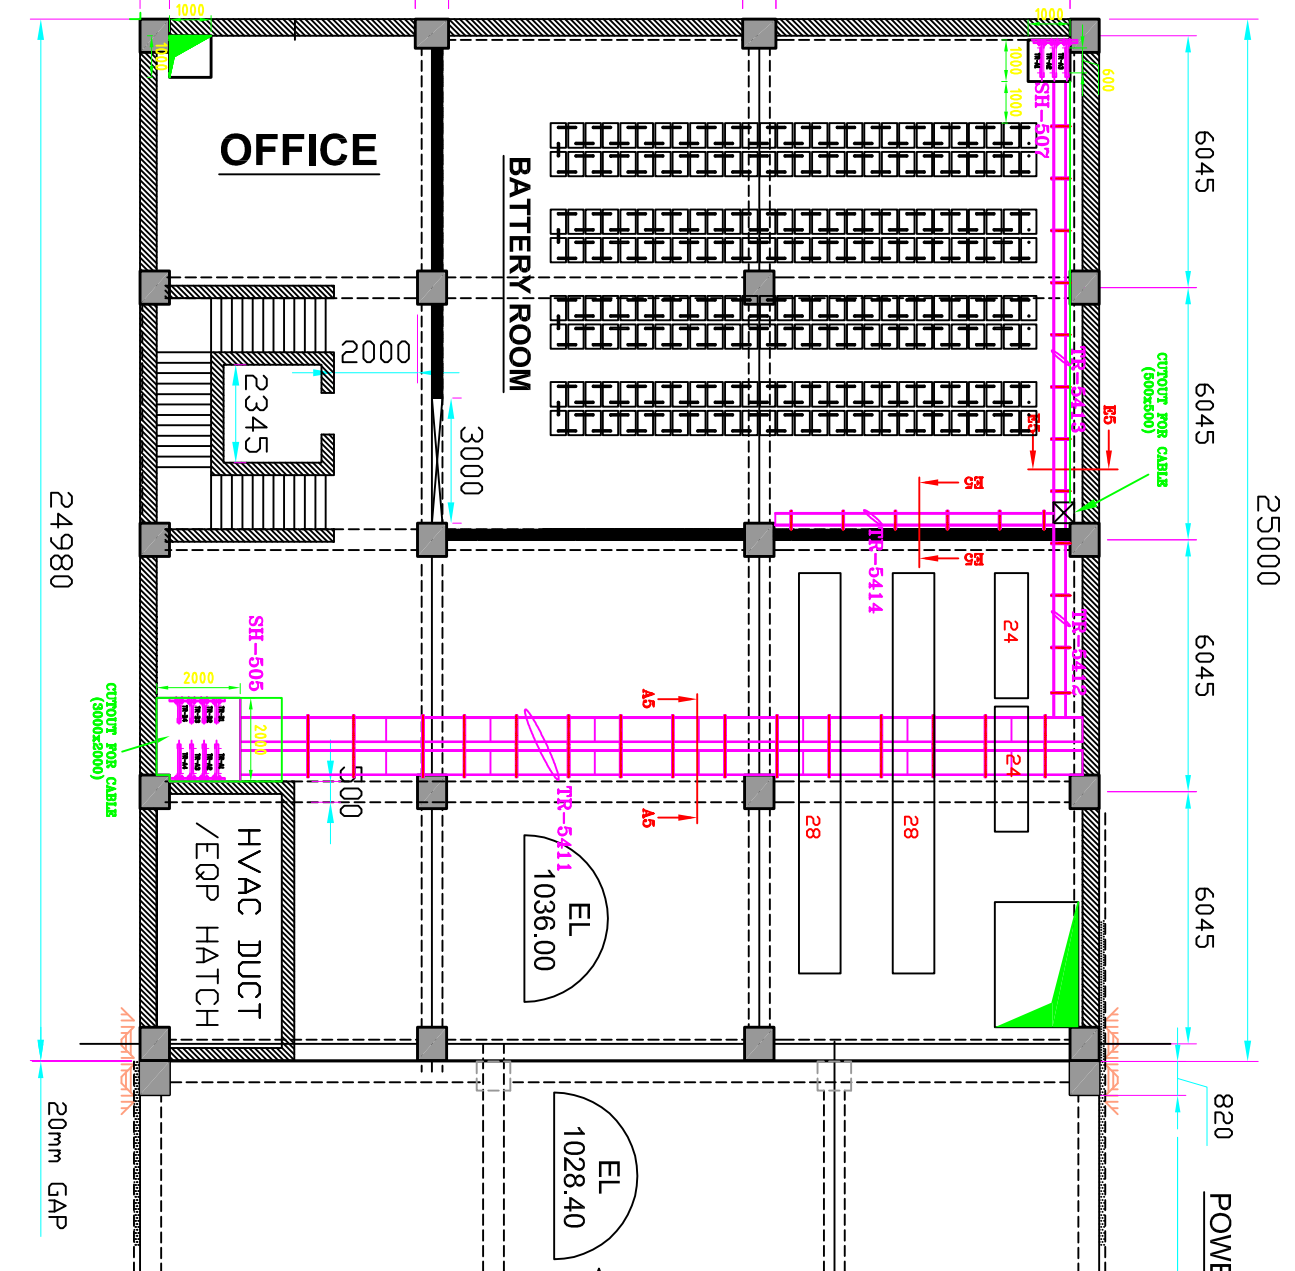


PLAN EL 1036.00

BATTERY ROOM AND OFFICES

TABLE FOR DIMENSIONS OF EQUIPMENTS AT EL 1036.0M:-				
S.No	DESCRIPTION	APPROX. SIZE (mm)	LOCATED WEIGHT	QUANTITY/TOTAL
24	CHARGER CABLE(220V)	5000	800	2000
28	DC DISTRIBUTION BOARD (220V)	9000	1000	2000

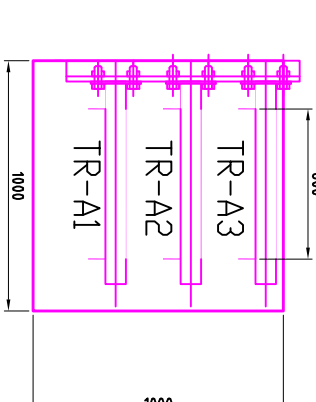


TR-A1A2 = LADDER TRAY
TR-A3 = PERFORATED TRAY
CABLE SHAFT (TYP.)
(SH-507 TO 508)
(SCALE-1:6)

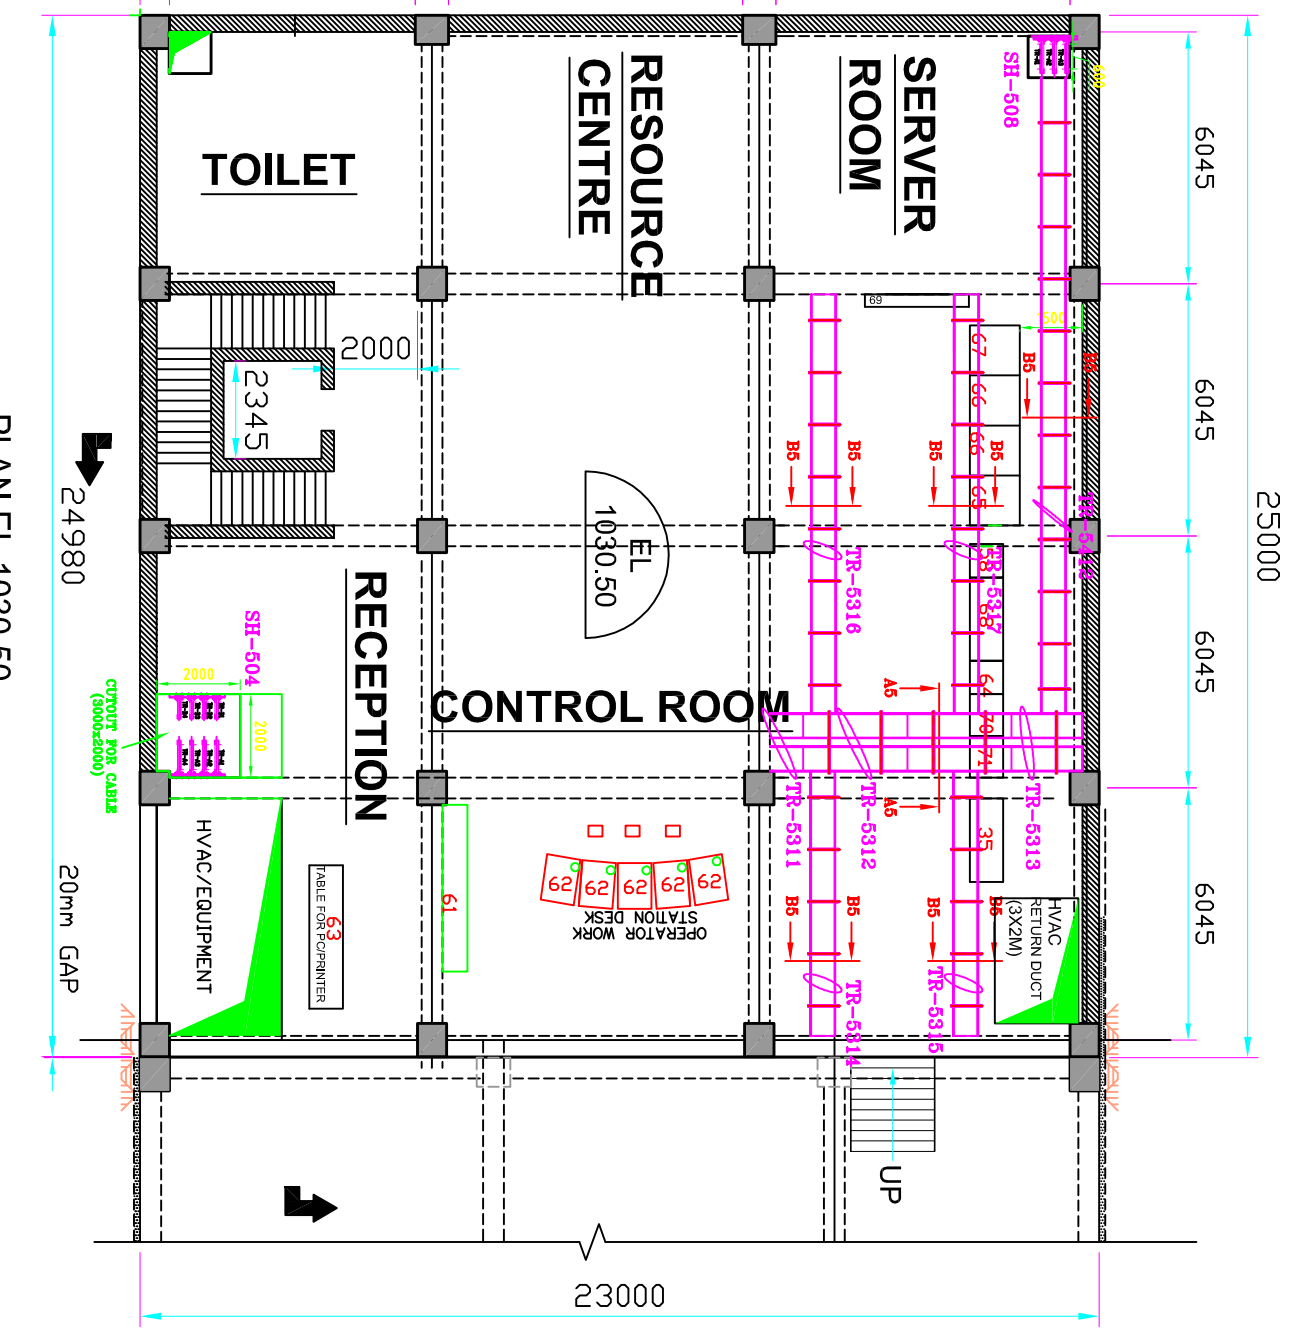

PLAN EL 1030.50

CONTROL ROOM

TABLE FOR DIMENSIONS OF EQUIPMENTS AT 1030.5M:-				
S.No	DESCRIPTION	APPROX. SIZE (mm)	LOCATED WEIGHT	QUANTITY/TOTAL
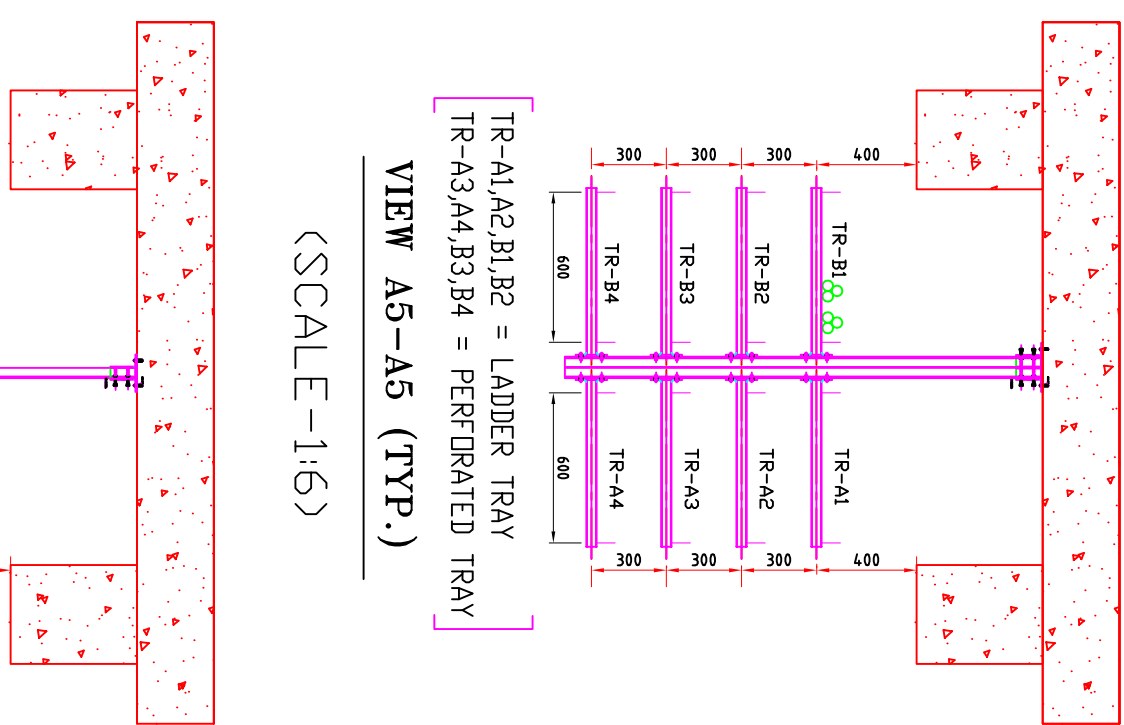


TR-A1A2B1B2 = LADDER TRAY
TR-A3A4B3B4 = PERFORATED TRAY
VIEW A5-A5 (TYP.)
(SCALE-1:6)




PLAN EL 1026.00

ELECTRICAL SERVICE FLOOR

TABLE FOR DIMENSIONS OF EQUIPMENTS AT EL 1026.0M:-				
S.No	DESCRIPTION	APPROX. SIZE (mm)	LOCATED WEIGHT	QUANTITY/TOTAL
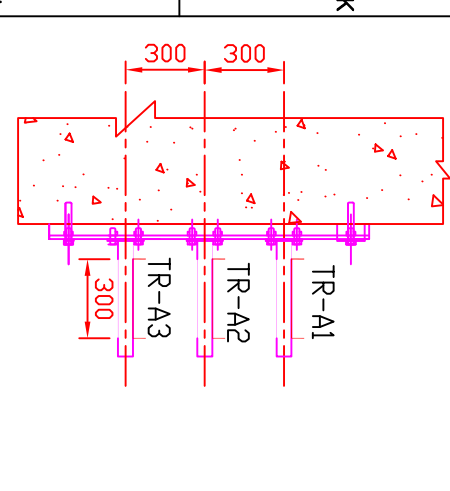


TR-A1 = LADDER TRAY
TR-A2A3 = PERFORATED TRAY
VIEW E5-E5

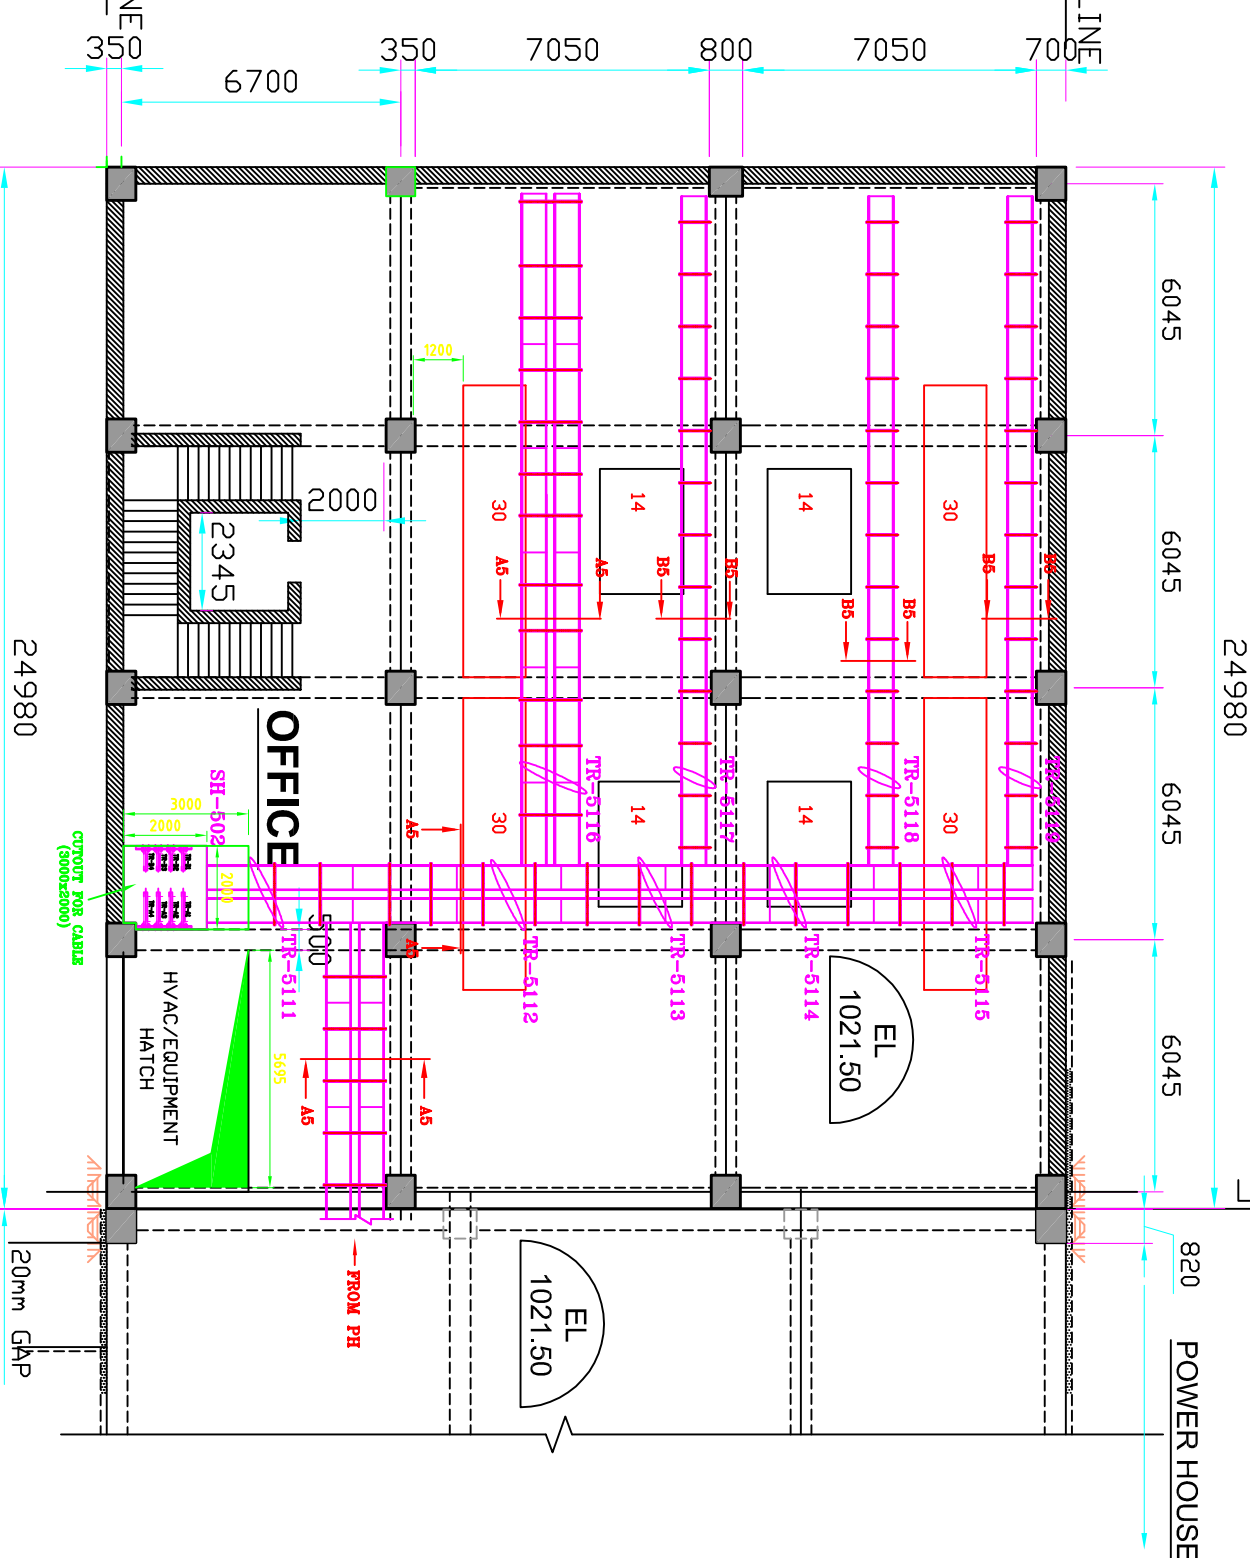


PLAN EL 1021.50

ELECTRICAL UTILITY FLOOR

TABLE FOR DIMENSIONS OF EQUIPMENTS AT EL 1021.5M:-				
S.No	DESCRIPTION	APPROX. SIZE (mm)	LOCATED WEIGHT	QUANTITY/TOTAL
10	STATION AUXILIARY TRANSFORMER	5000	5000	1021.5
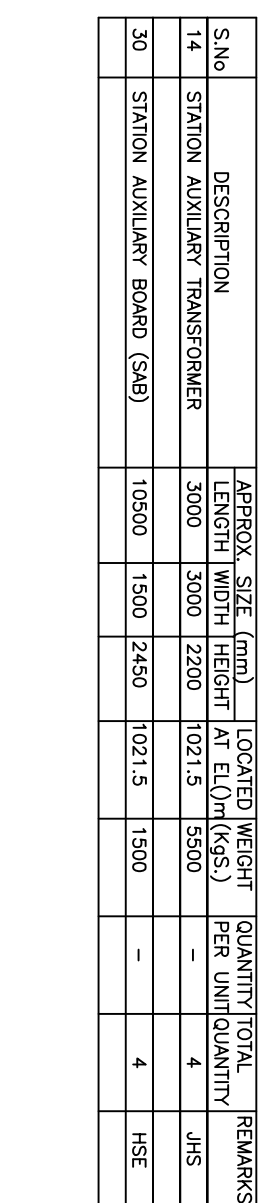

FOR NOTES REFER SHEET NO. 1

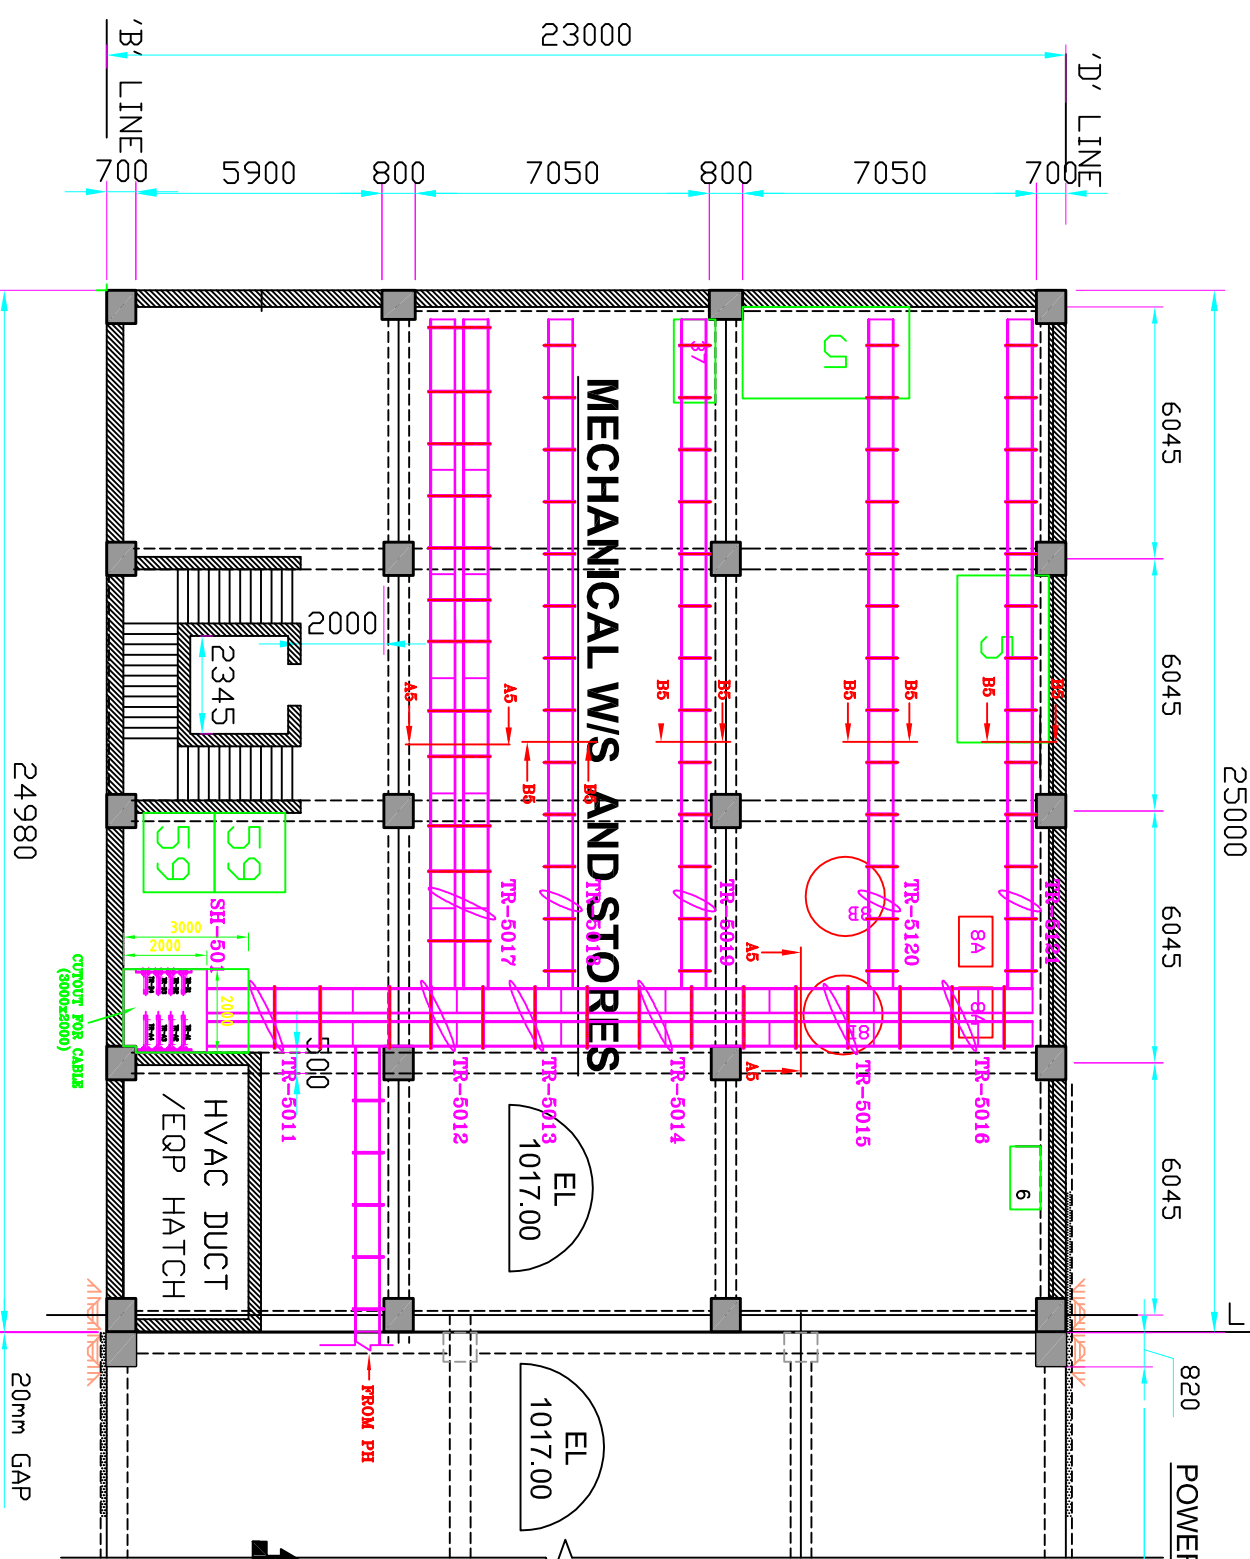



PLAN EL 1017.00

MECHANICAL SERVICE FLOOR

TABLE FOR DIMENSIONS OF EQUIPMENTS PLACED AT TURBINE FLOOR:-					
S.No	DESCRIPTION	APPROX. SIZE (mm)	LOCATED WEIGHT	QUANTITY TOTAL	REMARKS
1	STARTER PANEL FOR AIR COMPRESSOR	2500	800	2100	HSE
2	AIR COMPRESSOR	2500	800	2100	HSE
3	AIR RECIEVER	41900	10770	2200	HIE
4	WORKING AREA	2000	1000	2200	1
5	LUBRICATING OIL TANK	1700	1900	2020	1
6	CENTRIFUGAL TYPE LUB. OIL PLANTS	4000	2200	2800	HSE



PLAN EL 1040.50 (GIS AREA)

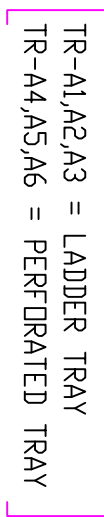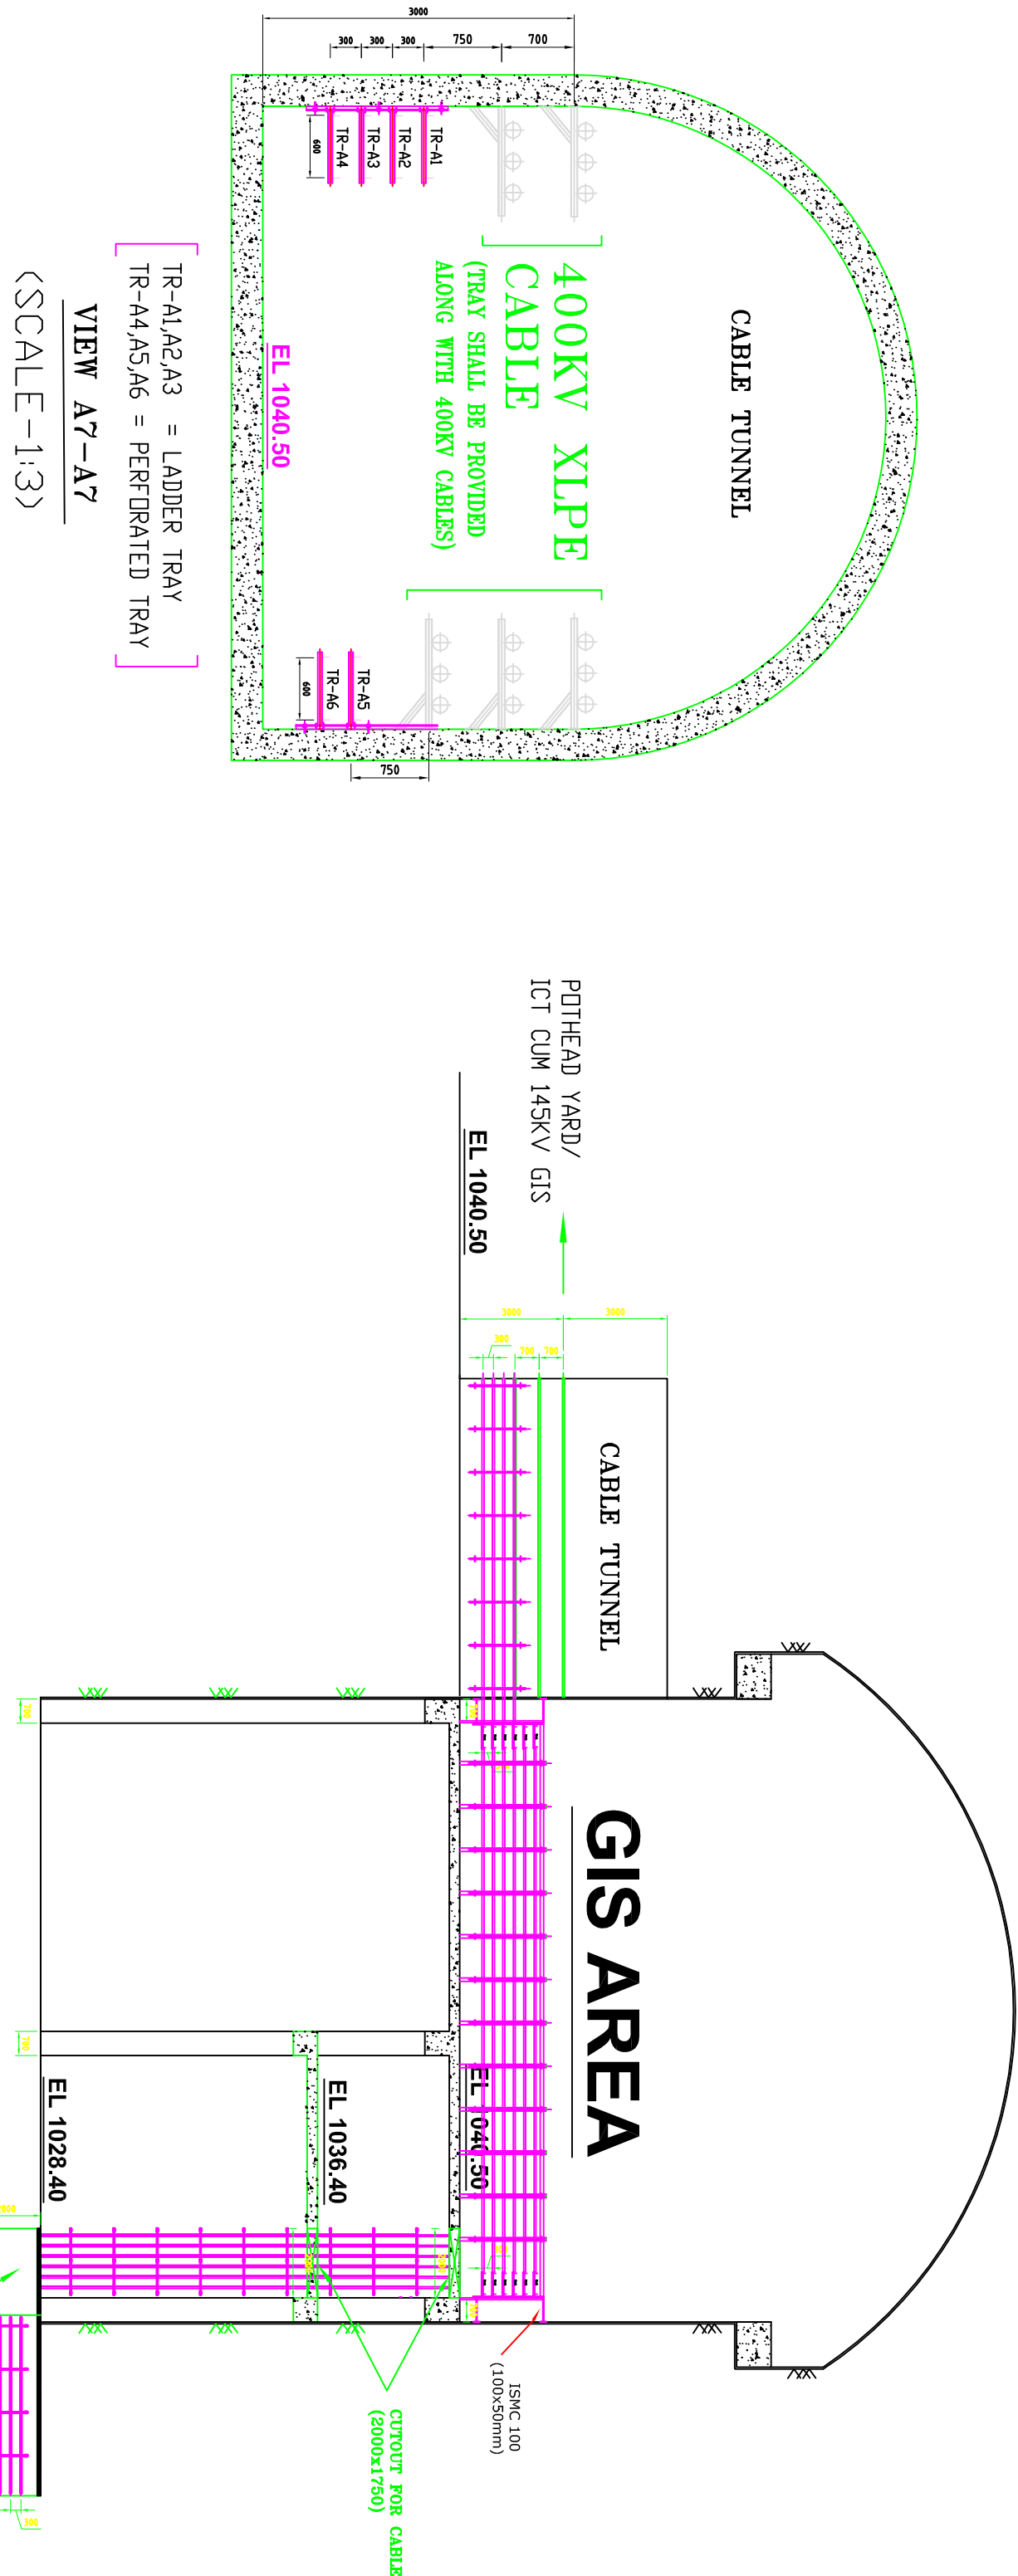



VIEW B7-B7 (TYP.)

FOR NOTES REEFER SHEET NO. 1

CUSTOMER		MHPA DRG. NO. MHP-P-C-C-01L-0-0-0-1-0-2	
CONSULTANT		NHPCC LIMITED (A CONT. OF NHPA ENTERPRISE)	
DISTRIBUTION OF PRINTS		VIEW B7-B7 (TYP.) CABLE TRENCH (2500'W) X 2500 (D)	
CONTRACTOR		BHARAT HEAVY ELECTRICALS. LTD. BHOPAL	
SUB-SUPPLIER/VENDOR		ITEM NO. _____	
DATE _____		REF. TO ASSY./DRG.	
SHEET _____		NO. OF SHEET _____	
TITLE		DRAWING NO. 029200050001	
CABLE TRENCH LAYOUT DRAWING FOR THE HOUSE		REV. 03	
PLAN AT EL. 1000.500M (G.S. AREA)		NO. OF SHEET 07	