





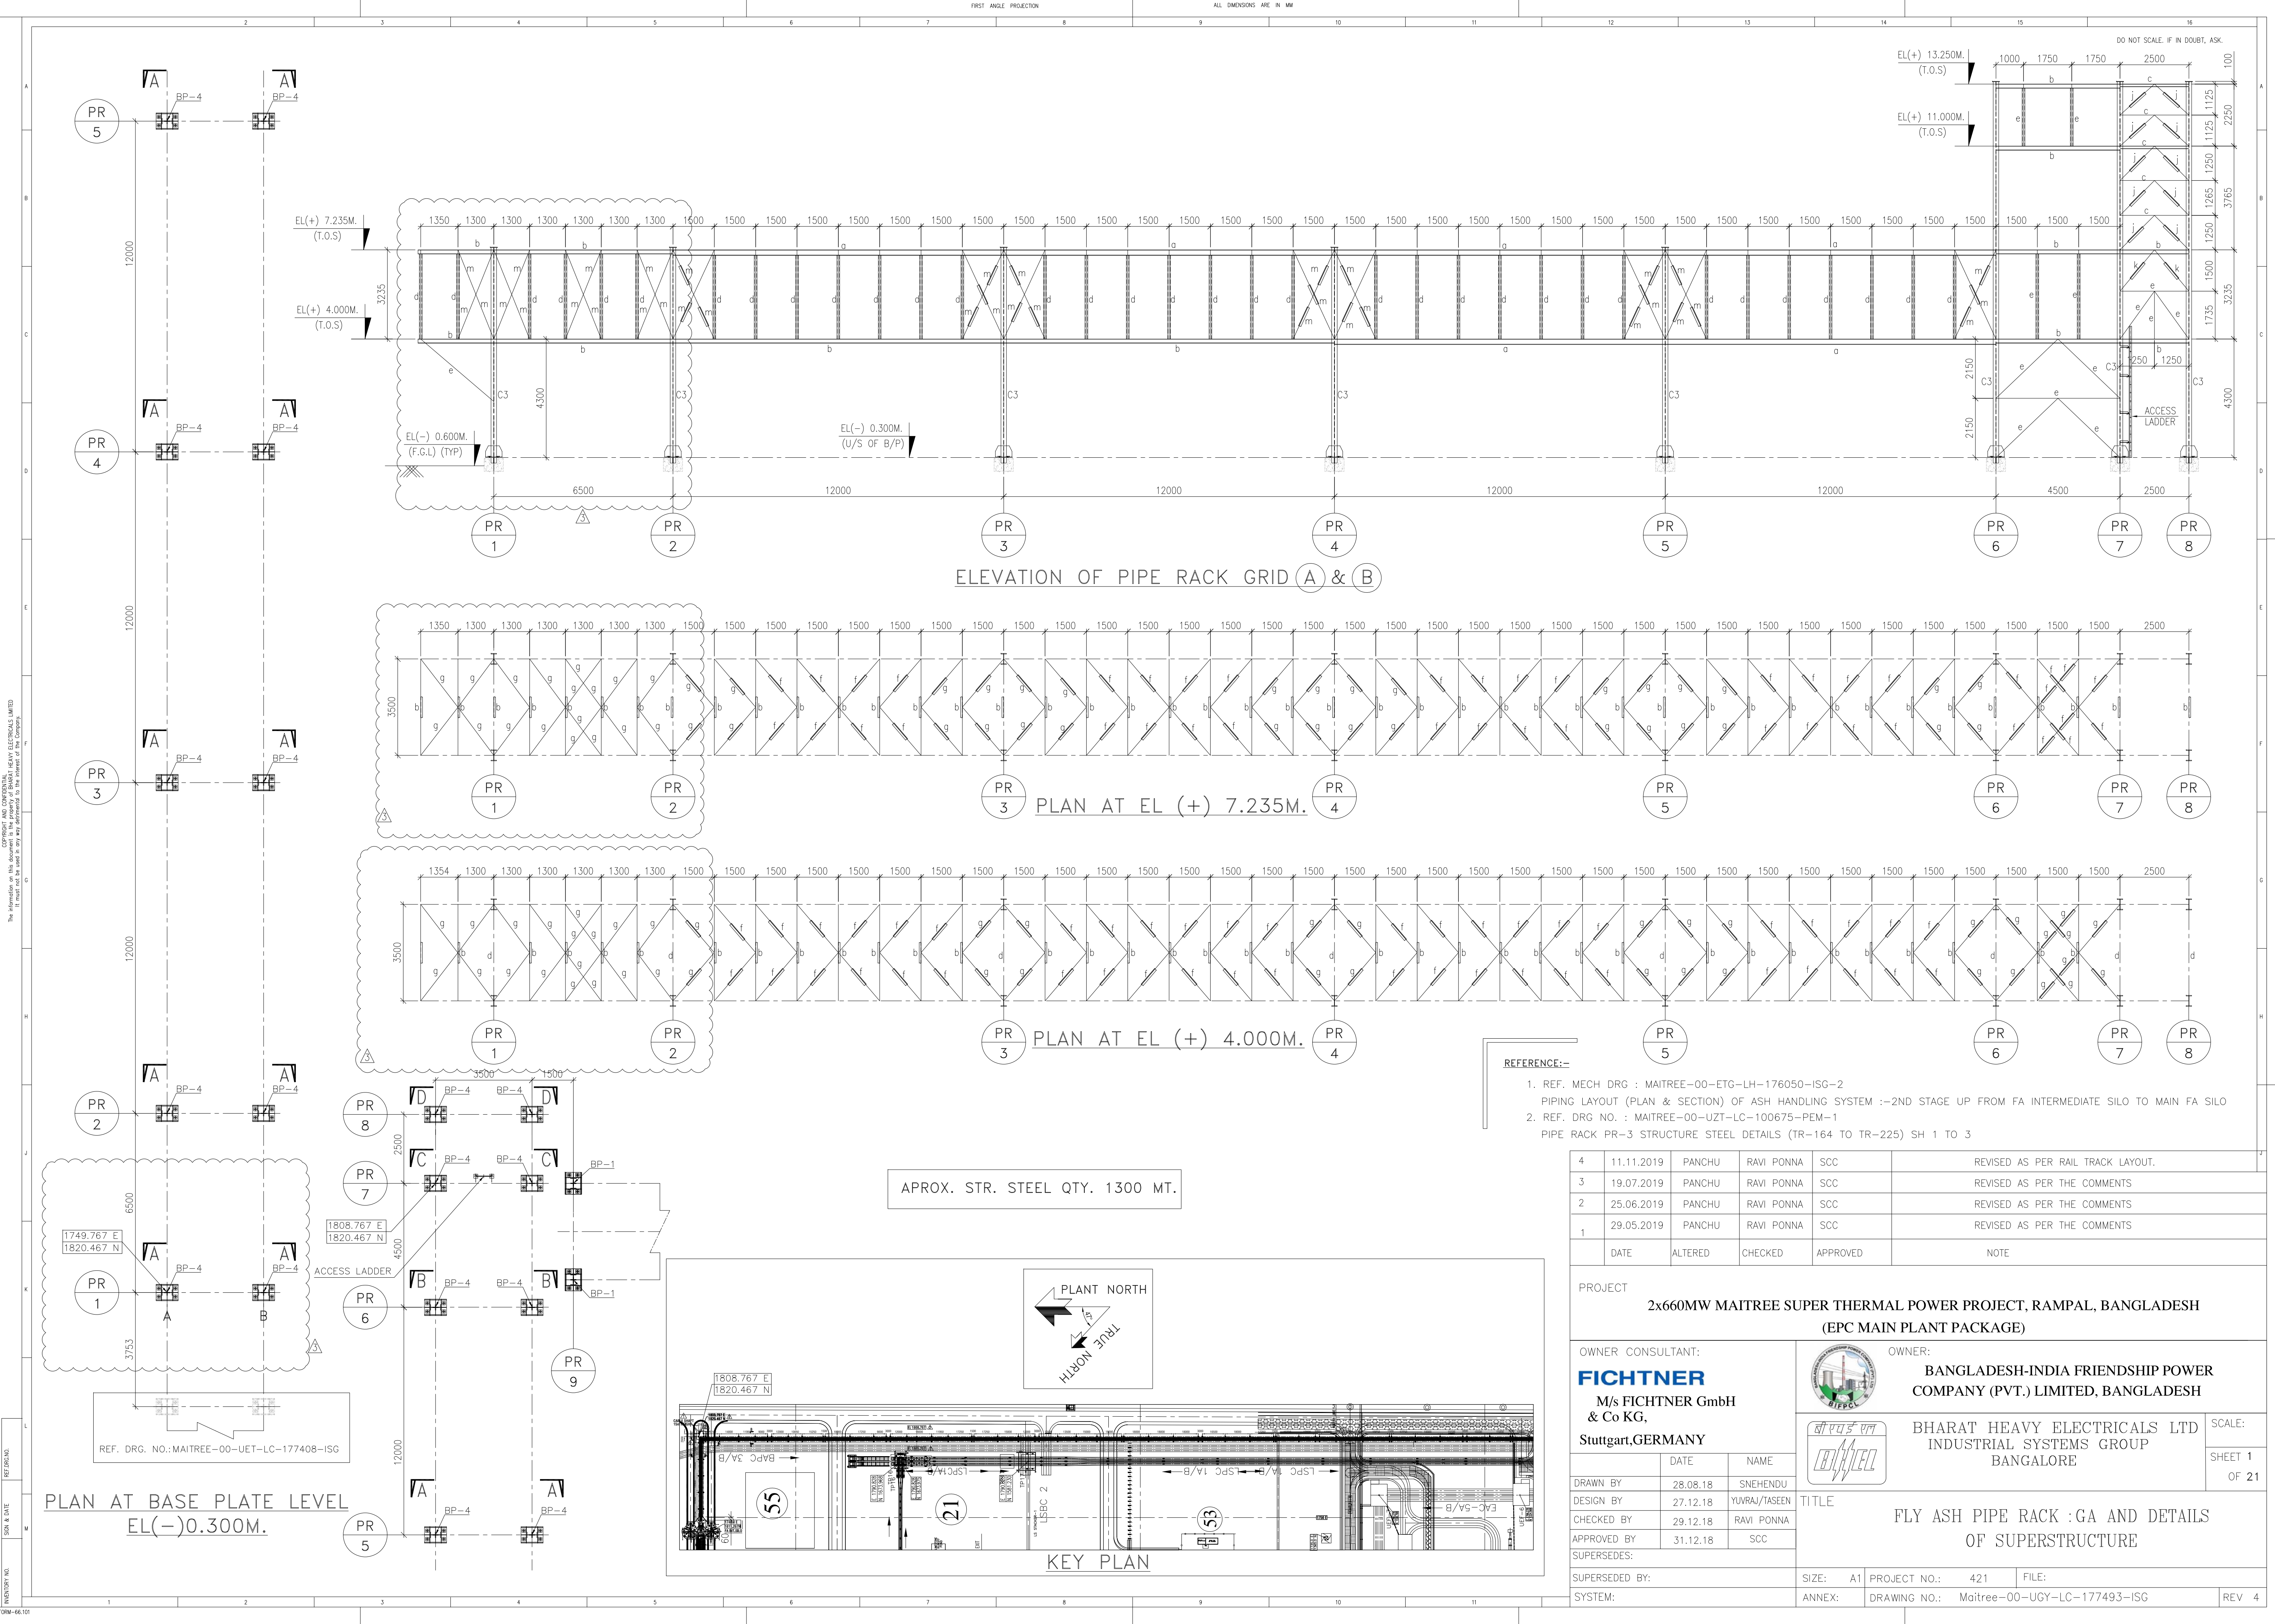

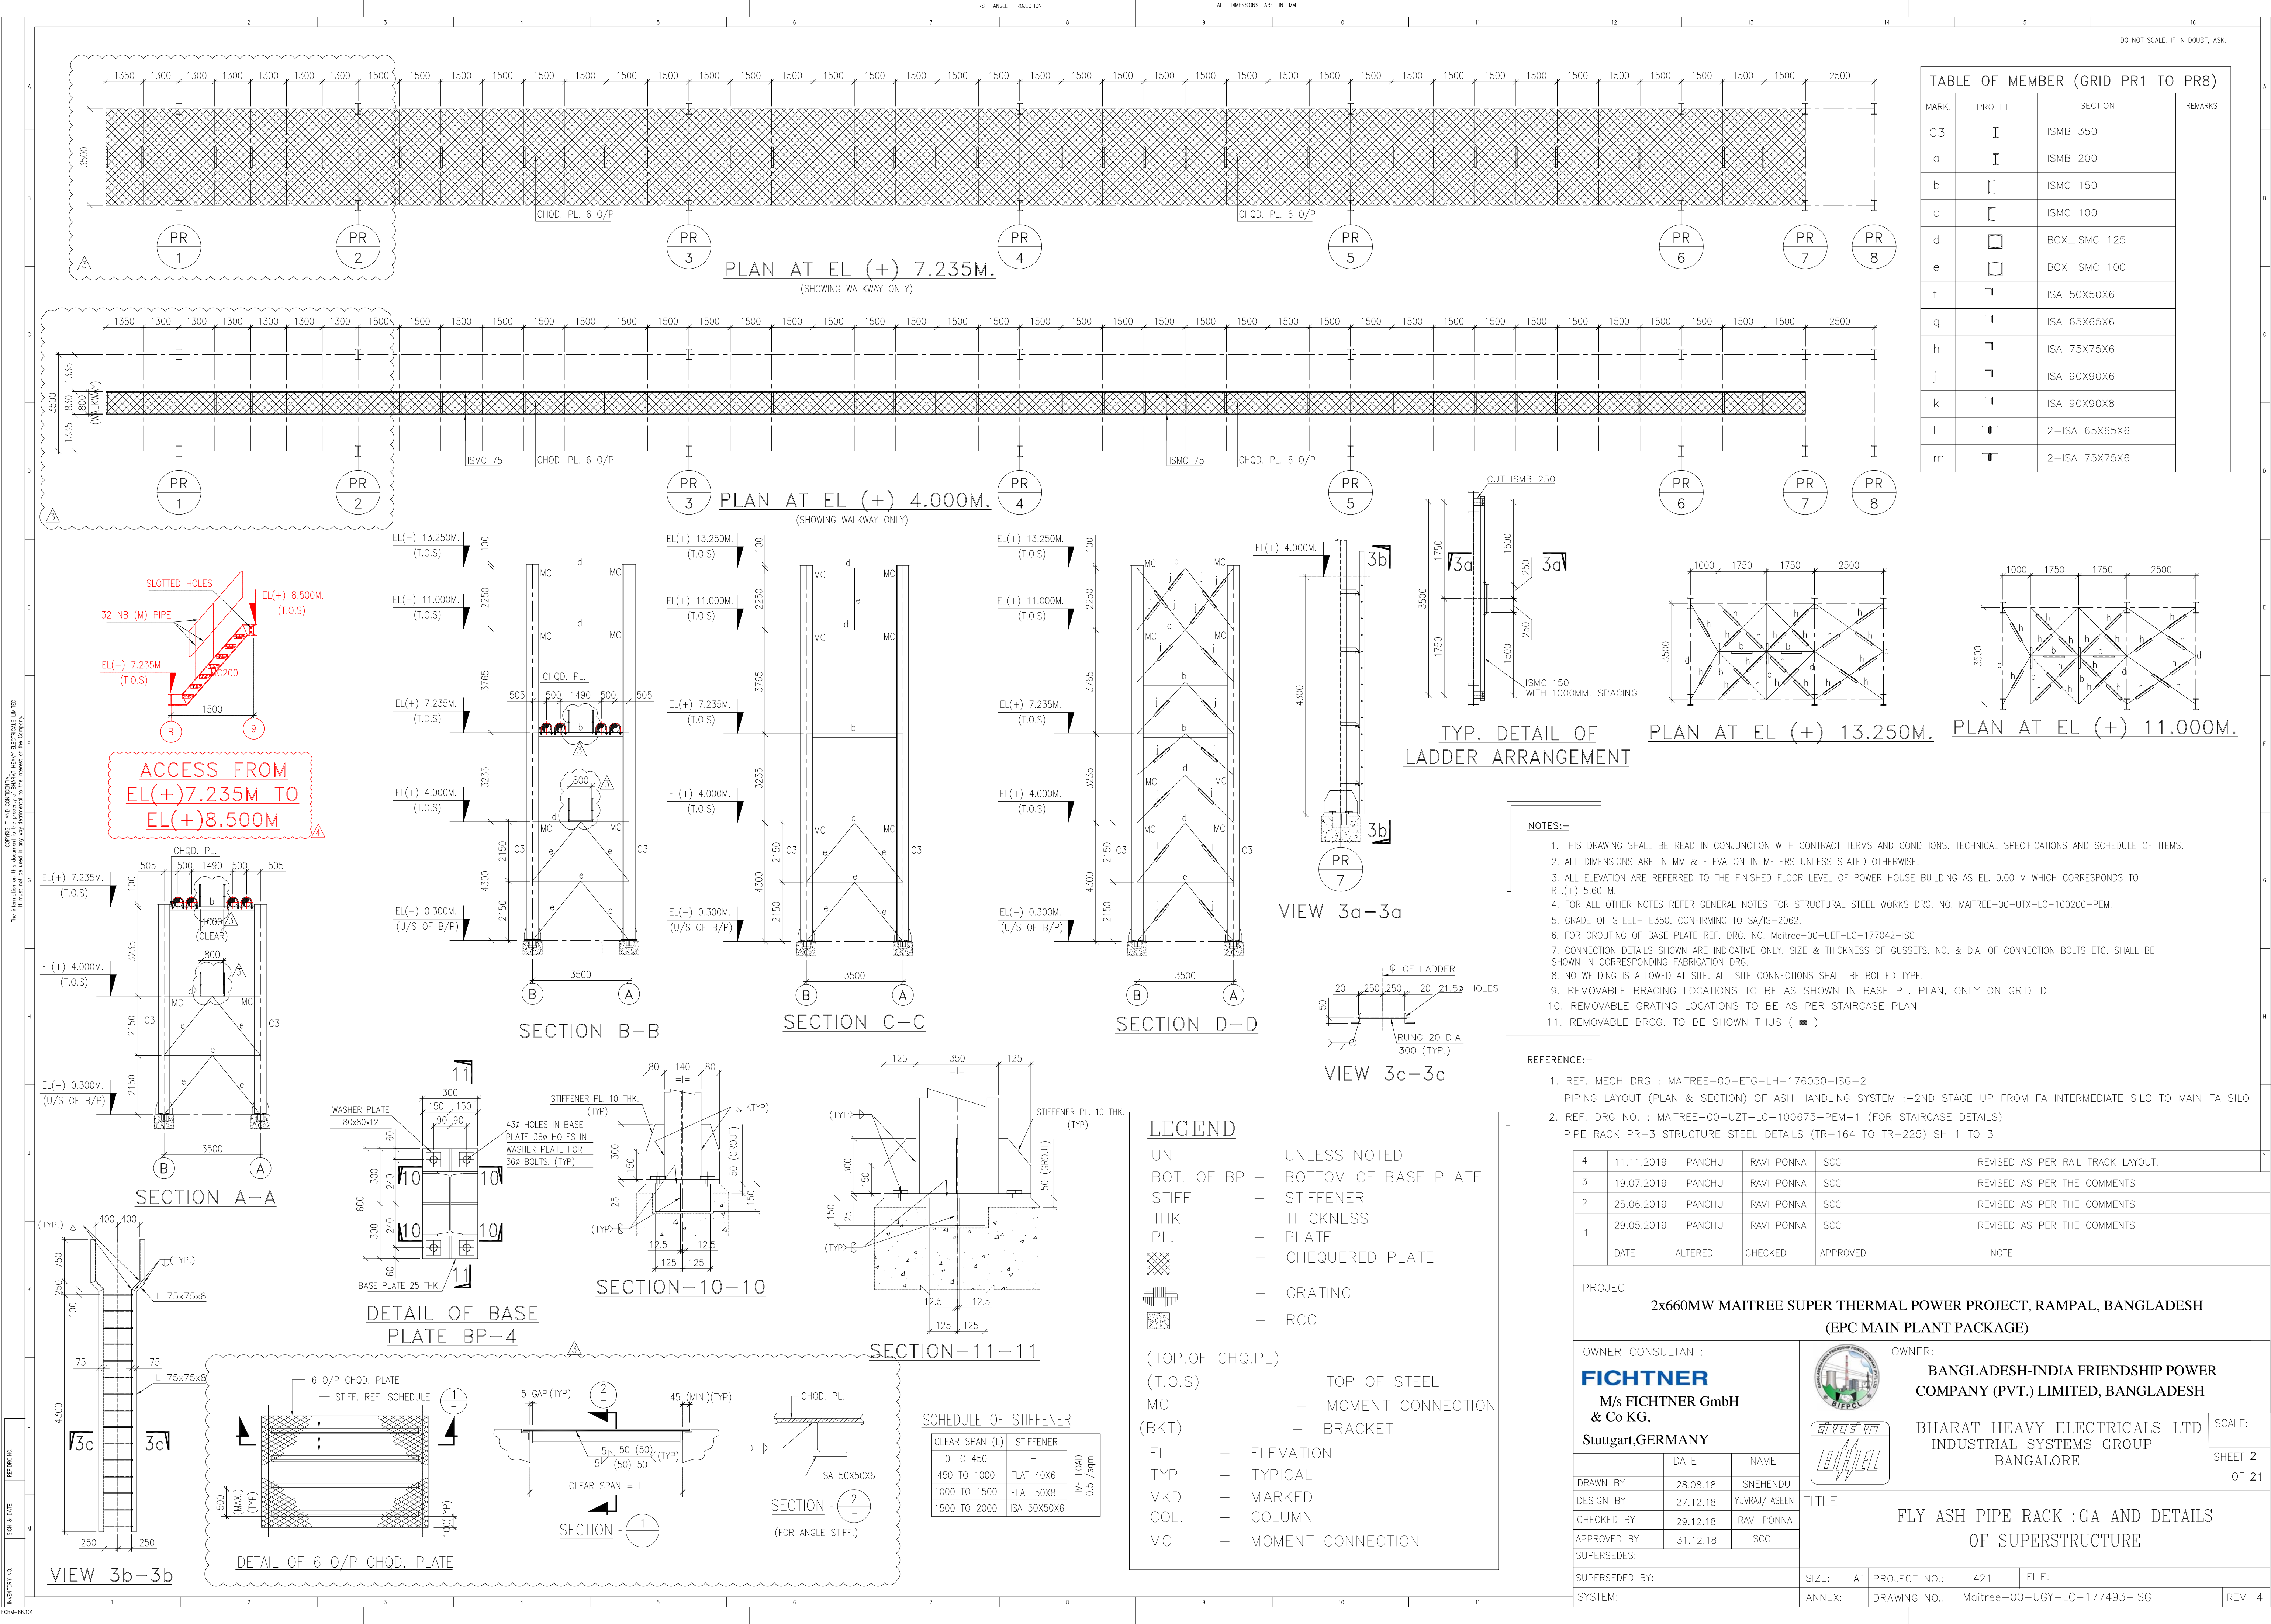






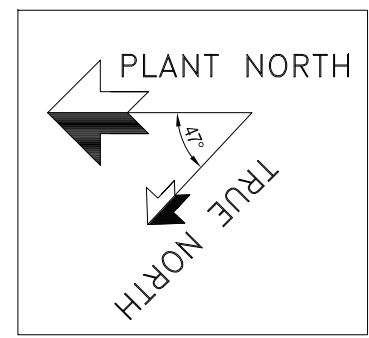


PROJECT			2x660MW MAITREE SUPER THERMAL POWER PROJECT, RAMPAL, BANGLADESH (EPC MAIN PLANT PACKAGE)				
OWNER CONSULTANT: FICHTNER M/s FICHTNER GmbH & Co KG, Stuttgart,GERMANY			OWNER:  BANGLADESH-INDIA FRIENDSHIP POWER COMPANY (PVT.) LIMITED, BANGLADESH				
			 BHARAT HEAVY ELECTRICALS LTD INDUSTRIAL SYSTEMS GROUP BANGALORE		SCALE: SHEET 3 OF 21		
	DATE	NAME	TITLE FLY ASH PIPE RACK :GA AND DETAILS OF SUPERSTRUCTURE				
DRAWN BY	28.08.18	SNEHENDU					
DESIGN BY	27.12.18	YUVRAJ/TASENU					
CHECKED BY	29.12.18	RAVI PONNA					
APPROVED BY	31.12.18	SCC					
SUPERSEDES:							
SUPERSEDED BY:			SIZE:	A1	PROJECT NO.: 421	FILE:	
SYSTEM:			ANNEX:	DRAWING NO.: Maitree-00-UGY-LC-177493-ISC			REV 4

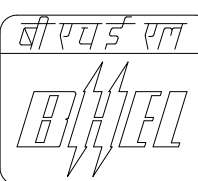


4	11.11.2019	PANCHU	RAVI PONNA	SCC	REVISED AS PER RAIL TRACK LAYOUT.	
3	19.07.2019	PANCHU	RAVI PONNA	SCC	REVISED AS PER THE COMMENTS	
2	25.06.2019	PANCHU	RAVI PONNA	SCC	REVISED AS PER THE COMMENTS	
1	29.05.2019	PANCHU	RAVI PONNA	SCC	REVISED AS PER THE COMMENTS	
	DATE	ALTERED	CHECKED	APPROVED	NOTE	

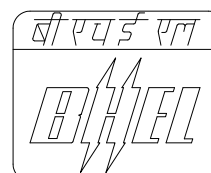PROJECT							
2x660MW MAITREE SUPER THERMAL POWER PROJECT, RAMPAL, BANGLADESH (EPC MAIN PLANT PACKAGE)							
OWNER CONSULTANT:			OWNER:				
FICHTNER M/s FICHTNER GmbH & Co KG, Stuttgart,GERMANY			 BANGLADESH-INDIA FRIENDSHIP POWER COMPANY (PVT.) LIMITED, BANGLADESH			SCALE:	
	DATE	NAME	 BHARAT HEAVY ELECTRICALS LTD INDUSTRIAL SYSTEMS GROUP BANGALORE			SHEET 4 OF 21	
DRAWN BY	28.08.18	SNEHENDU					
DESIGN BY	27.12.18	YUVRAJ/TASEEN					
CHECKED BY	29.12.18	RAVI PONNA					
APPROVED BY	31.12.18	SCC					
SUPERSEDES:			TITLE FLY ASH PIPE RACK :GA AND DETAILS OF SUPERSTRUCTURE				
SUPERSEDED BY:							
SYSTEM:							
SIZE:			A1	PROJECT NO.:	421	FILE:	
ANNEX:			DRAWING NO.:			Maitree-00-UGY-LC-177493-ISG	REV 4

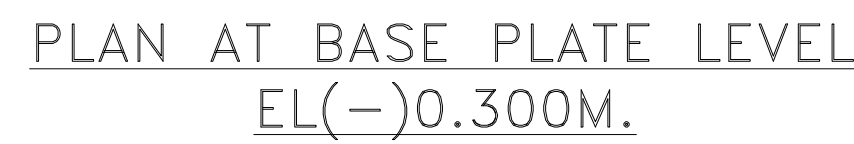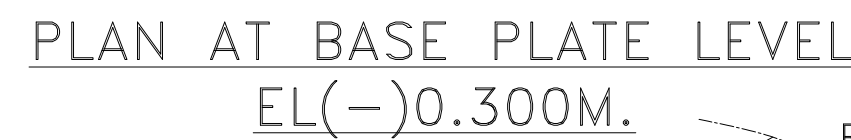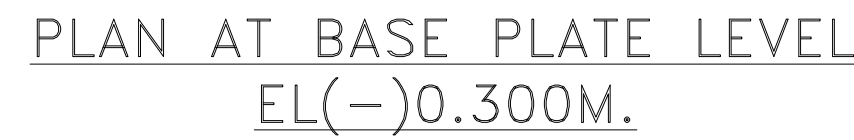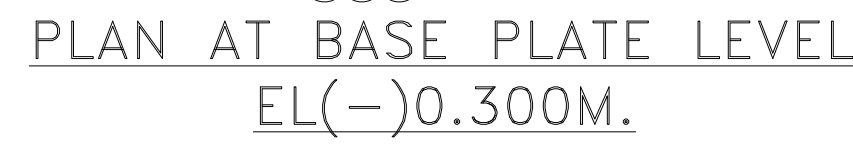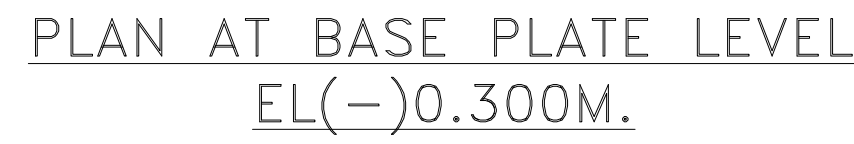


4	11.11.2019	PANCHU	RAVI PONNA	SCC	REVISED AS PER RAIL TRACK LAYOUT.
3	19.07.2019	PANCHU	RAVI PONNA	SCC	REVISED AS PER THE COMMENTS
2	25.06.2019	PANCHU	RAVI PONNA	SCC	REVISED AS PER THE COMMENTS
1	29.05.2019	PANCHU	RAVI PONNA	SCC	REVISED AS PER THE COMMENTS
	DATE	ALTERED	CHECKED	APPROVED	NOTE


SUPERSEDED BY:	SIZE: A1	PROJECT NO.: 421	FILE:
SYSTEM:	ANNEX:	DRAWING NO.: Maitree-00-UGY-LC-177493-1SG	REV 4

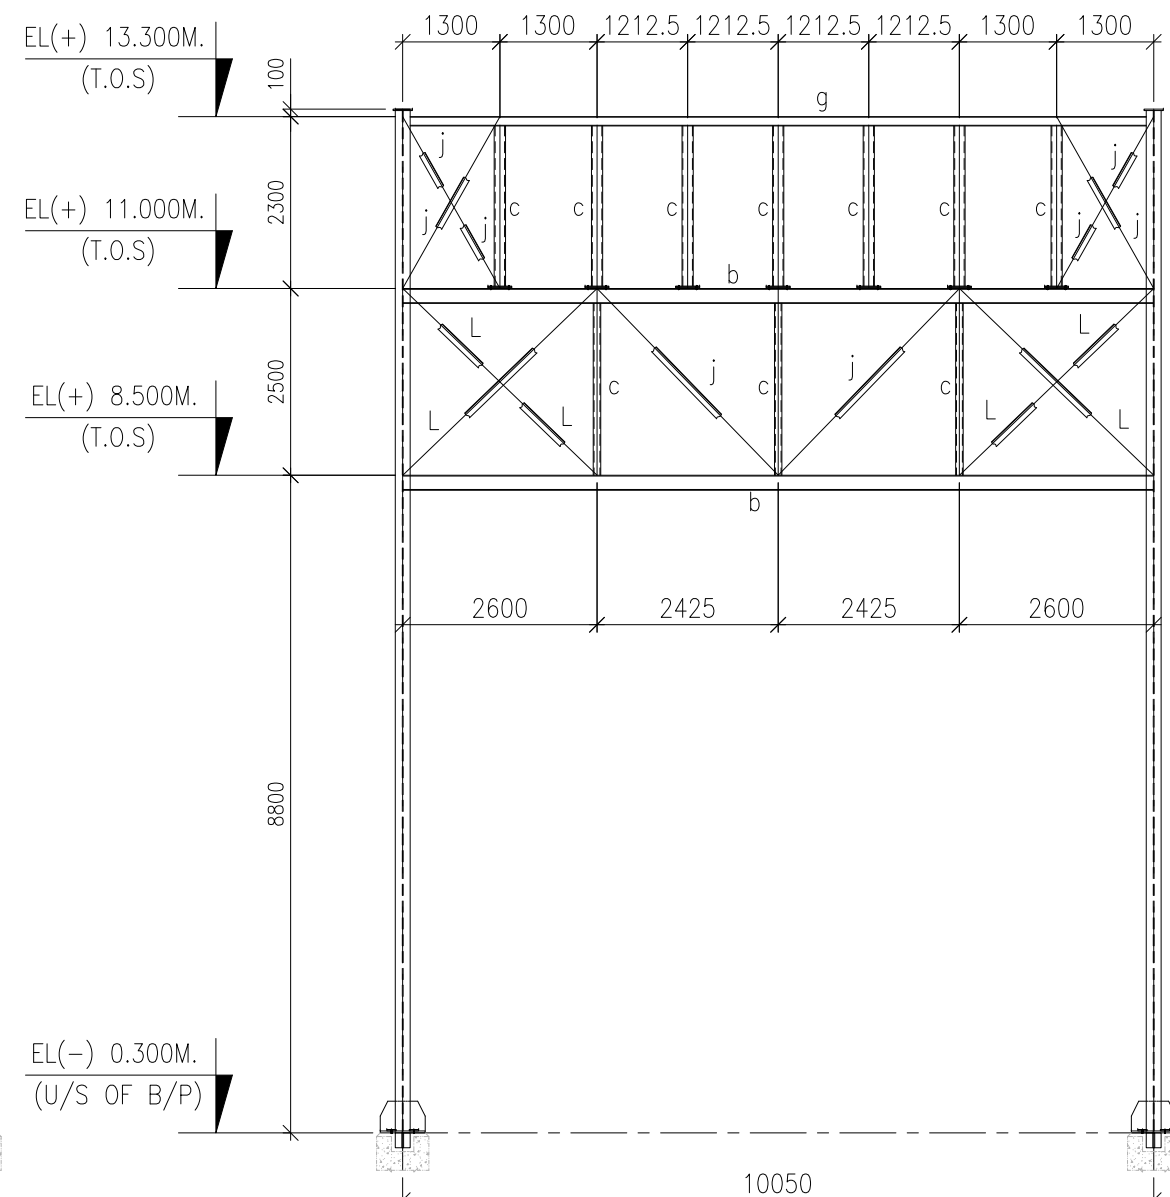

ELEVATION OF PIPE RACK GRID (C) & (D)
(GR-8)

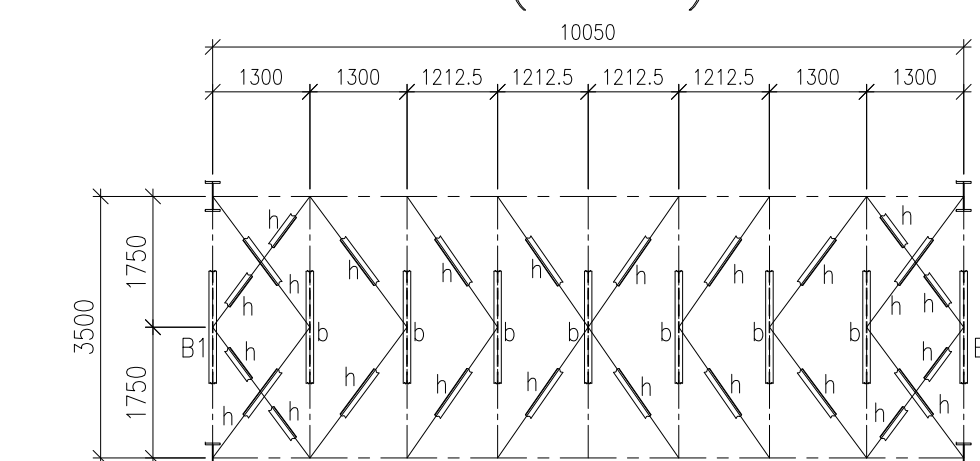


PLAN AT EL (+) 8.500M.
(GR-8)

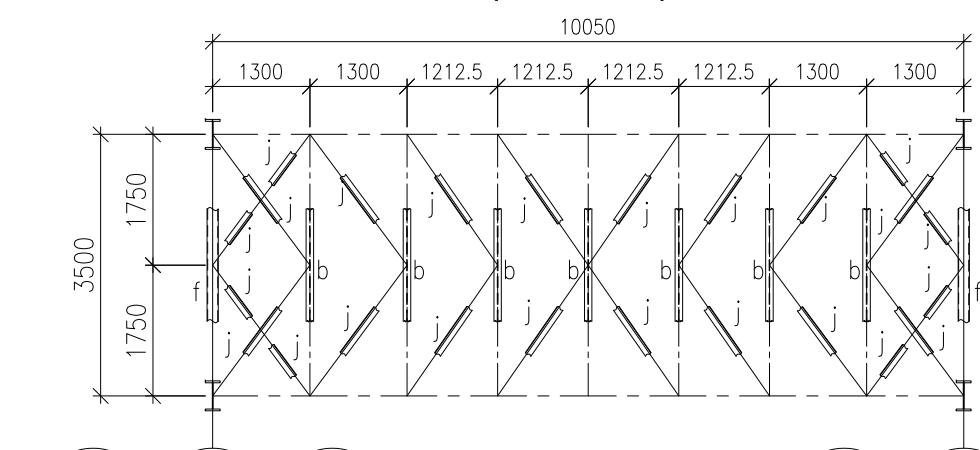



PLAN AT EL (+) 11.000M.
(GR-8)

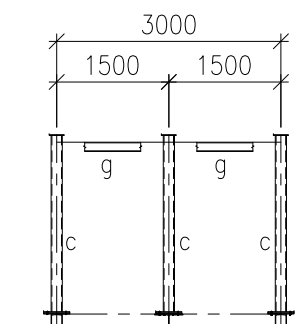

ELEVATION ALONG GRID (E)
(GR=5)

MARK.	PROFILE	SECTION	REMARKS
C1		① PL. 410X12 THK. ② PL. 200X20 THK.	
C2		① PL. 386X16 THK. ② PL. 200X32 THK.	
B1		① PL. 168X12 THK. ② PL. 150X16 THK.	
a		ISMB 250	
b		ISMB 200	
c		BOX_ISMC 100	
d		BOX_ISMC 125	
e		BOX_ISMC 150	
f		BOX_ISMC 200	
g		ISMC 125	
h		ISA 75X75X6	
j		ISA 90X90X6	
k		ISA 90X90X8	
L		2-ISA 90X90X8	
m		2-ISA 100X100X10	
n		2-ISA 150X150X12	
p		ISA 50X50X6	
q		ISA 65X65X6	
r		ISMC 250	

4	11.11.2019	PANCHU	RAVI PONNA	SCC	REVISED AS PER RAIL TRACK LAYOUT.
3	19.07.2019	PANCHU	RAVI PONNA	SCC	REVISED AS PER THE COMMENTS
2	25.06.2019	PANCHU	RAVI PONNA	SCC	REVISED AS PER THE COMMENTS
1	29.05.2019	PANCHU	RAVI PONNA	SCC	REVISED AS PER THE COMMENTS
	DATE	ALTERED	CHECKED	APPROVED	NOTE

PROJECT 2x660MW MAITREE SUPER THERMAL POWER PROJECT, RAMPAL, BANGLADESH
(EPC MAIN PLANT PACKAGE)

OWNER CONSULTANT:

FICHTNER

M/s FICHTNER GmbH
& Co KG,

Stuttgart, GERMANY

	DATE	NAME
DRAWN BY	28.08.18	SNEHENDU
DESIGN BY	27.12.18	YUVRAJ/TASEEN
CHECKED BY	29.12.18	RAVI PONNA
APPROVED BY	31.12.18	SCC
SUPERSEDES:		
SUPERSEDED BY:		
SYSTEM:		



OWNER:
BANGLADESH-INDIA FRIENDSHIP POWER
COMPANY (PVT.) LIMITED, BANGLADESH


बी एच ई एम
BHEM

BHARAT HEAVY ELECTRICALS LTD
INDUSTRIAL SYSTEMS GROUP
BANGALORE


SCALE:
SHEET 7 OF 21

TITLE	FLY ASH PIPE RACK :GA AND DETAILS OF SUPERSTRUCTURE
-------	--


SUPERSEDED BY:	SIZE: A1	PROJECT NO.: 421	FILE:
SYSTEM:	ANNEX:	DRAWING NO.: Maitree-00-UGY-LC-177493-1SG	REV: 4

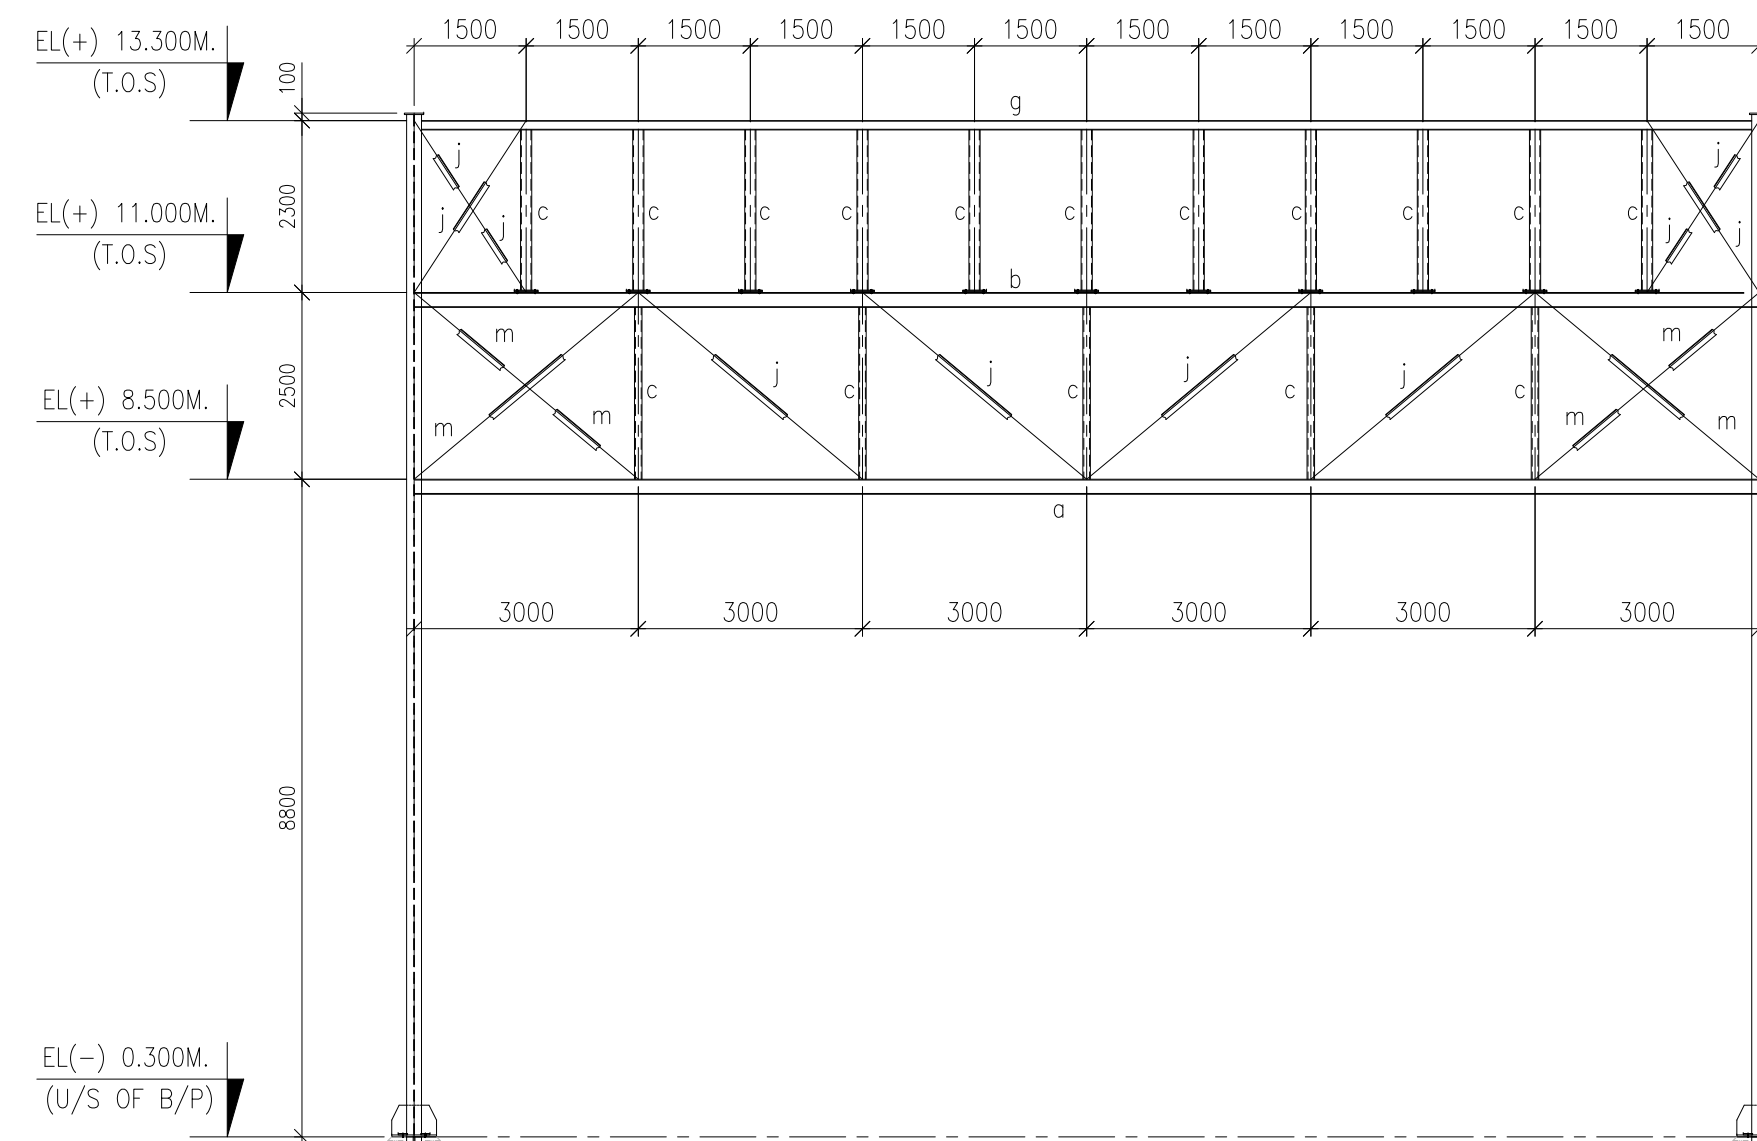


ELEVATION OF PIPE RACK GRID (C) & (D)
(GR-11)

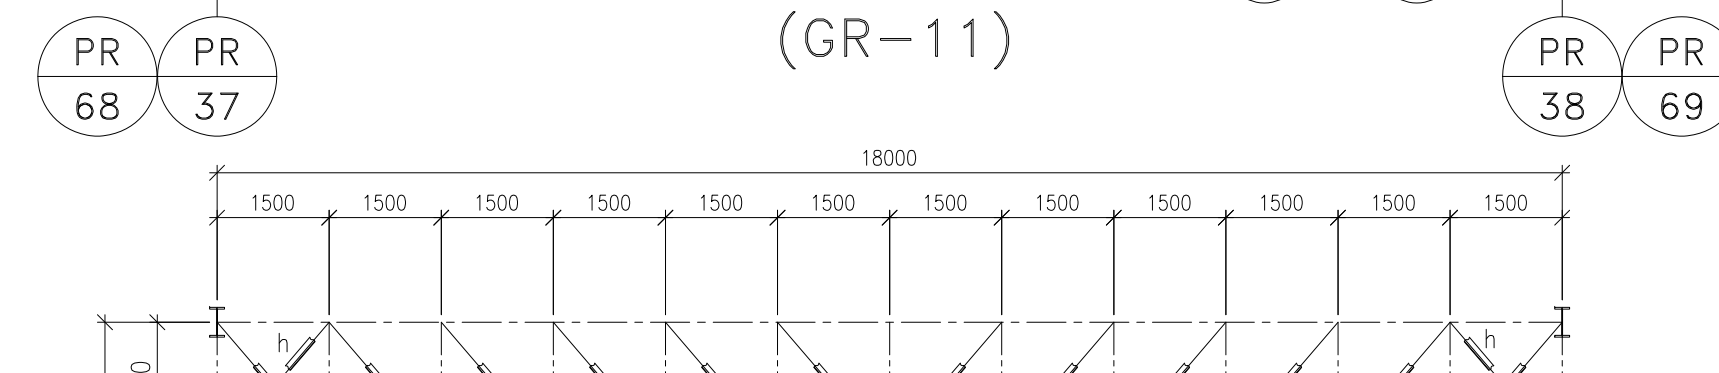


PLAN AT EL (+) 8.500M.
(GR-11)

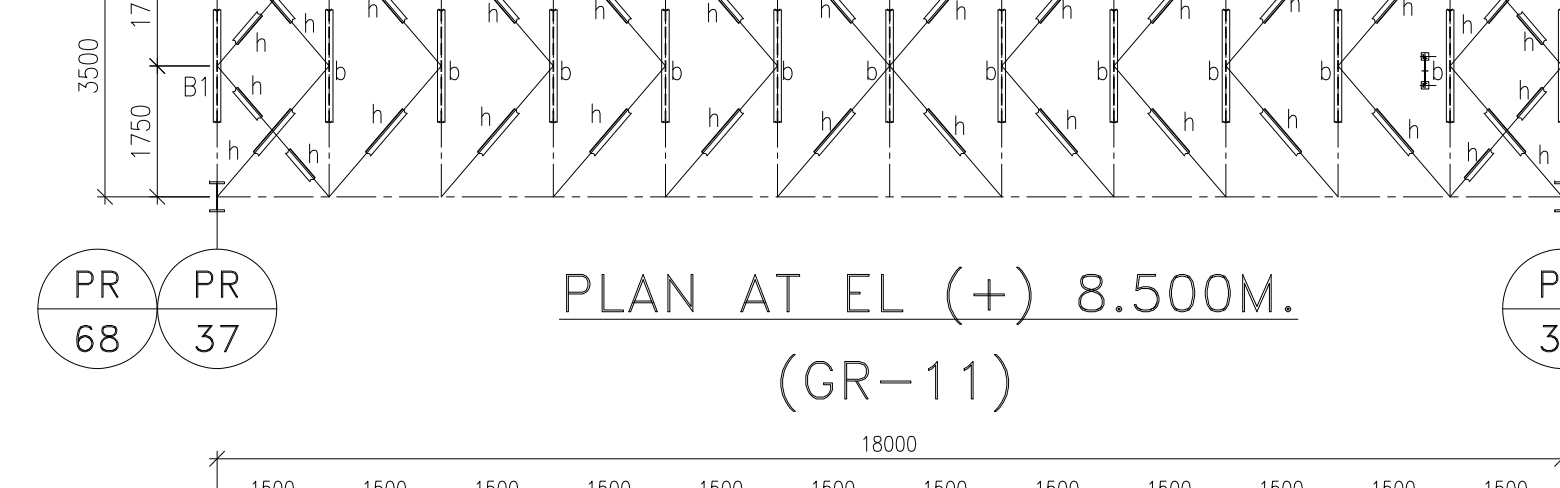


PLAN AT EL (+) 11.000M.
(GR-11)

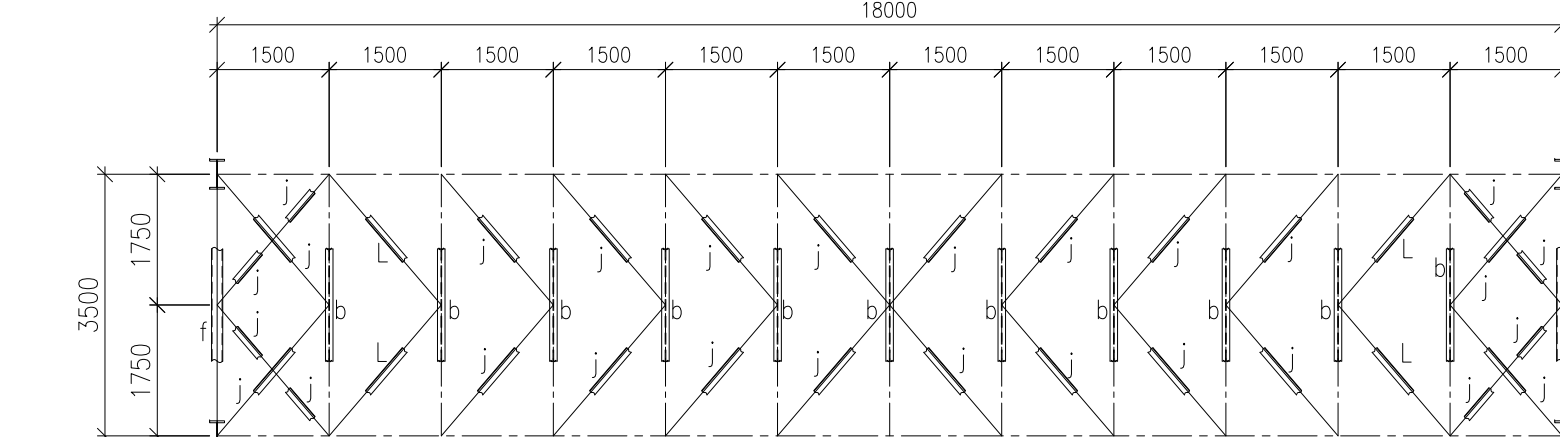


PLAN AT EL (+) 11.000M.
(GR-11)

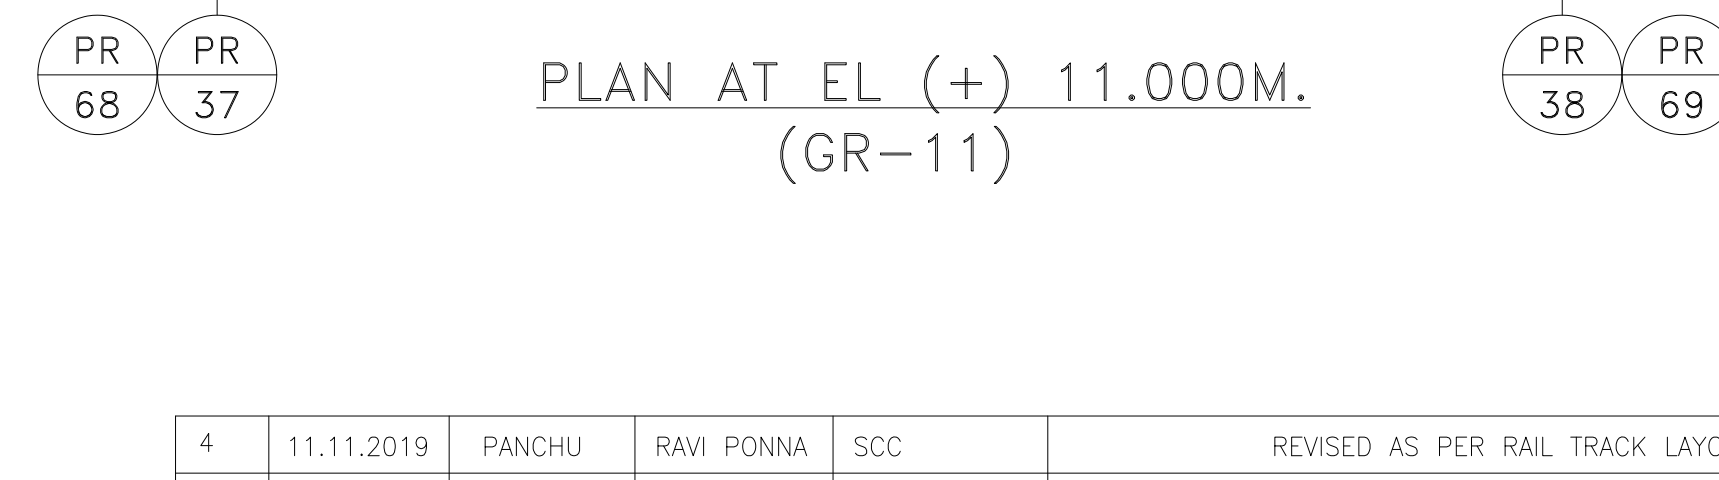


ELEVATION ALONG GRID (E)
(GR-8)


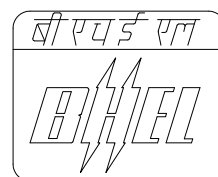
PROJECT			2x660MW MAITREE SUPER THERMAL POWER PROJECT, RAMPAL,, BANGLADESH (EPC MAIN PLANT PACKAGE)			
OWNER CONSULTANT: FICHTNER M/s FICHTNER GmbH & Co KG, Stuttgart,GERMANY			OWNER:  BANGLADESH-INDIA FRIENDSHIP POWER COMPANY (PVT.) LIMITED, BANGLADESH			
			 BHARAT HEAVY ELECTRICALS LTD INDUSTRIAL SYSTEMS GROUP BANGALORE		SCALE:	
					SHEET 8 OF 21	
DRAWN BY	DATE	NAME	TITLE FLY ASH PIPE RACK :GA AND DETAILS OF SUPERSTRUCTURE			
DESIGN BY	28.08.18	SNEHENDU				
CHECKED BY	27.12.18	YUVAJ/TASEEN				
APPROVED BY	29.12.18	RAVI PONNA				
SUPERSEDES:						
SUPERSEDED BY:			SIZE: A1 PROJECT NO.: 421 FILE:			
SYSTEM:			ANNEX:	DRAWING NO.: Moitree-00-UGY-LC-177493-ISG		REV: 01

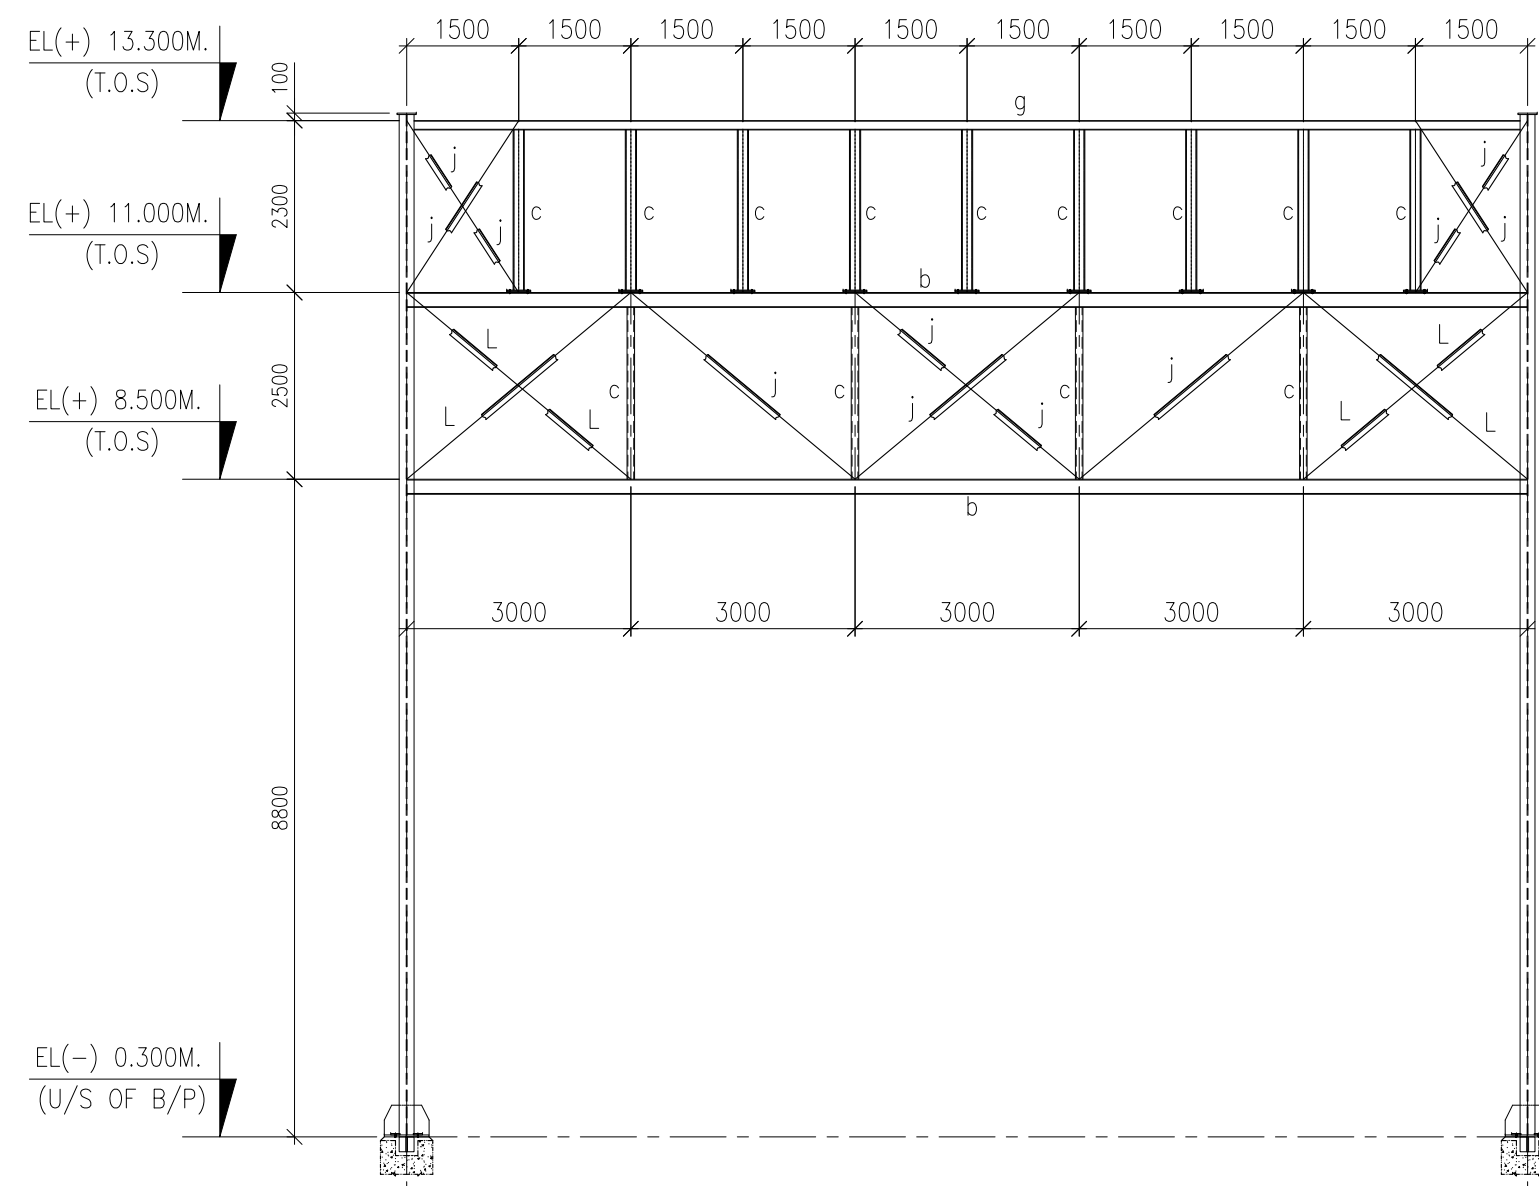



ELEVATION OF PIPE RACK GRID (C) & (D)
(GR-13)

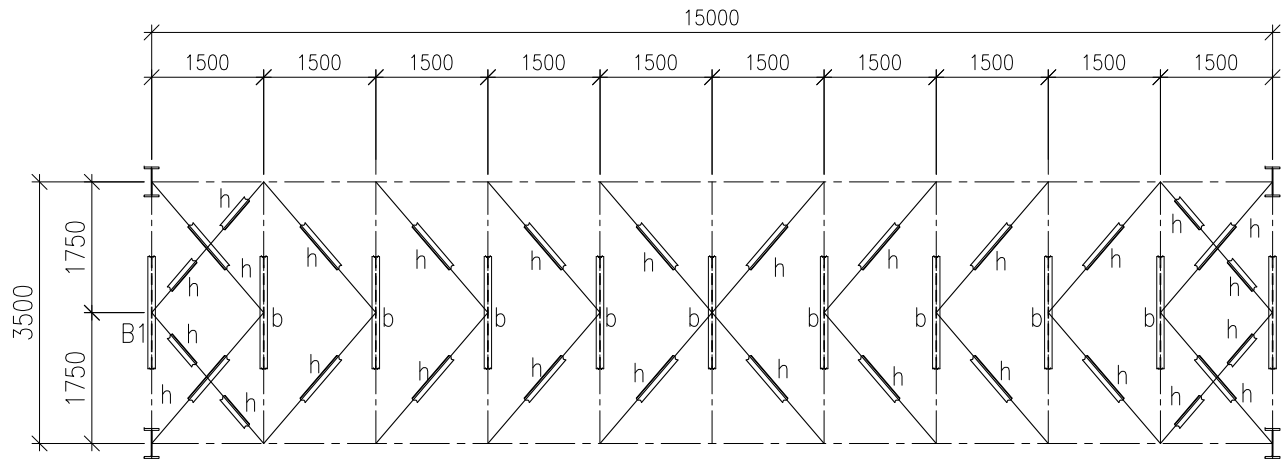




PLAN AT EL (+) 8.500M.
(GR-13)

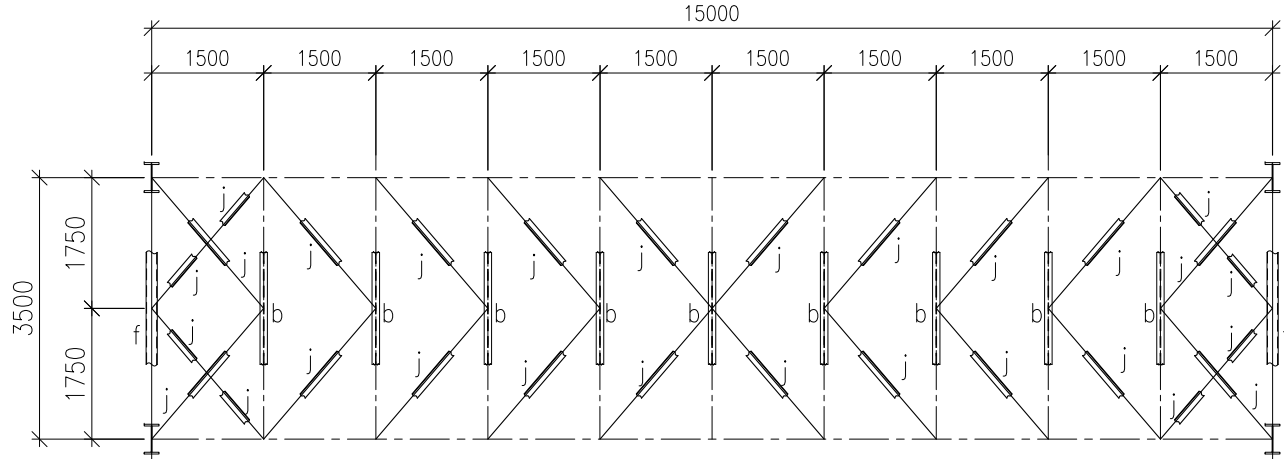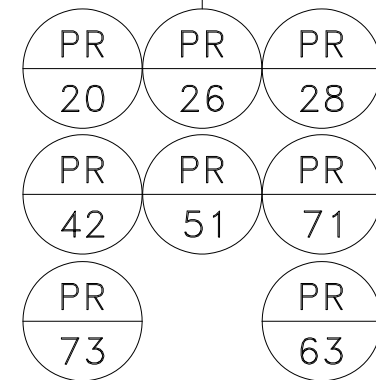


PLAN AT EL (+) 11.000M.
(GR-13)

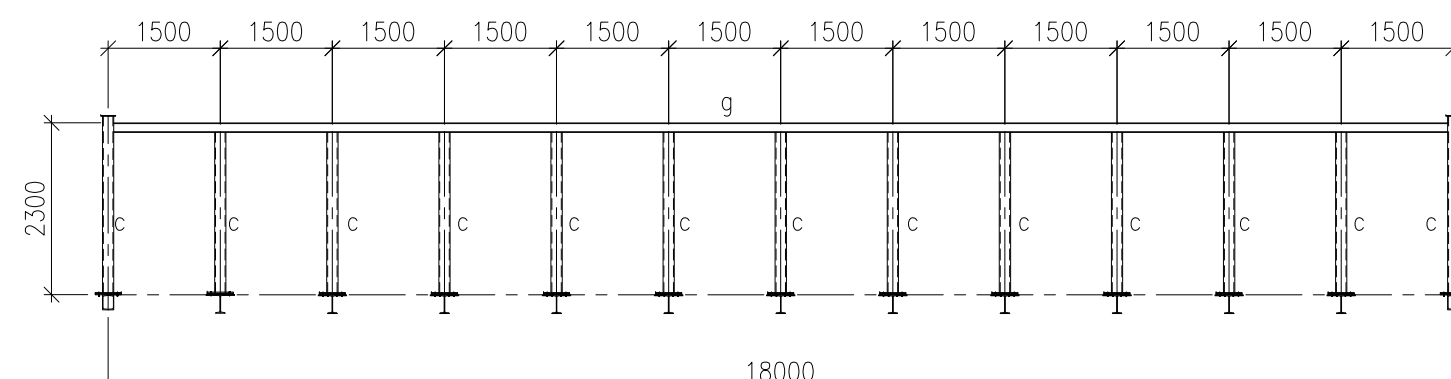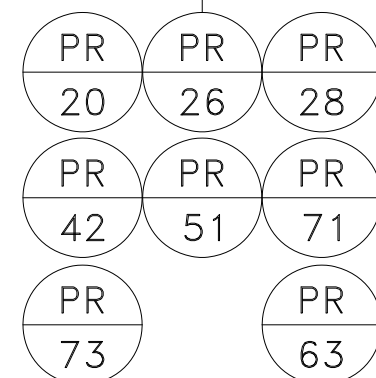


ELEVATION ALONG GRID (E)
(GR-10/GR-10A)

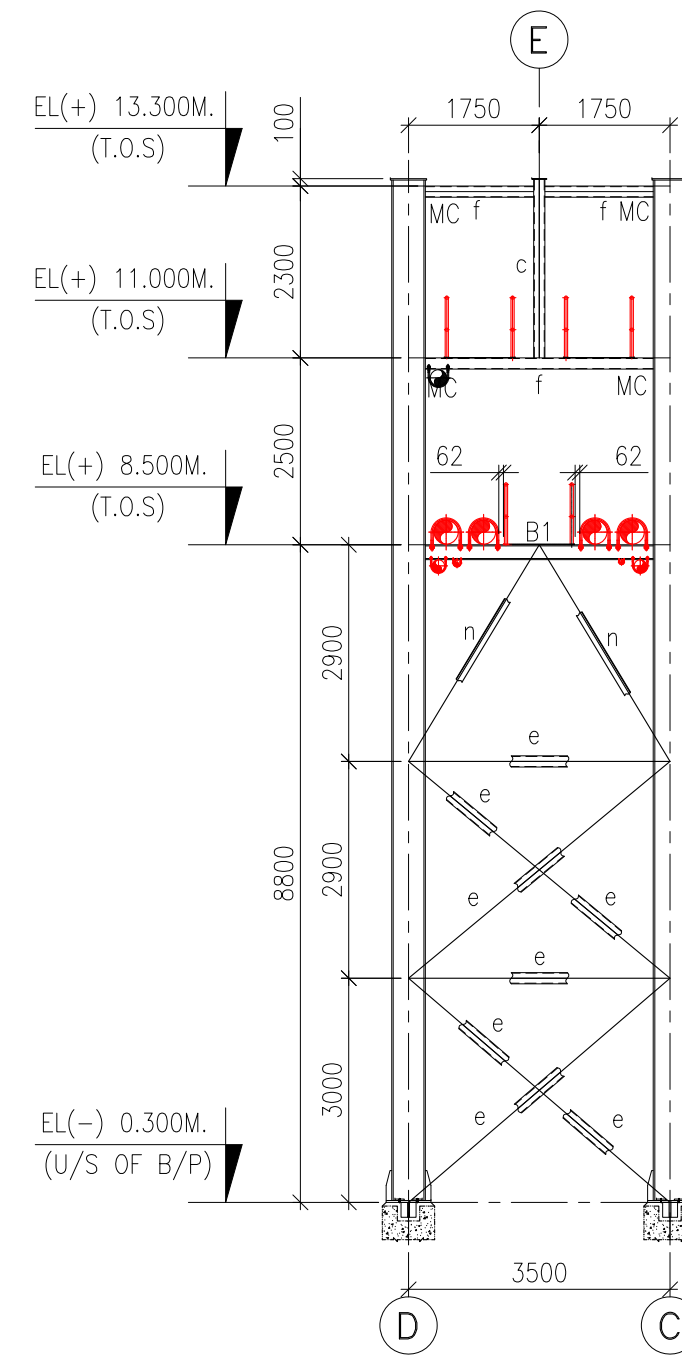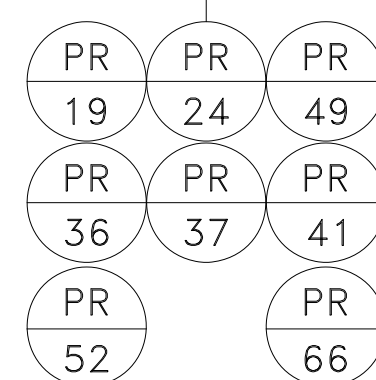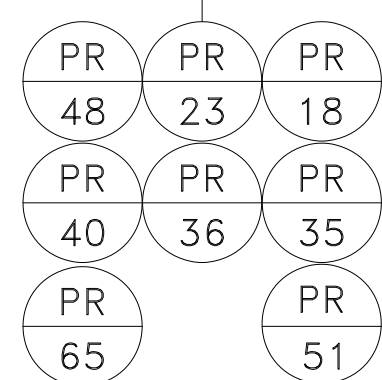

TYP. ELEVATION FOR
COLUMN MKD. C2

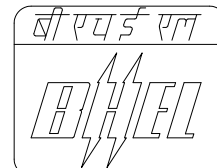PROJECT										2x660MW MAITREE SUPER THERMAL POWER PROJECT, RAMPAL, BANGLADESH (EPC MAIN PLANT PACKAGE)																					
OWNER CONSULTANT: FICHTNER M/s FICHTNER GmbH & Co KG, Stuttgart,GERMANY										 OWNER: BANGLADESH-INDIA FRIENDSHIP POWER COMPANY (PVT.) LIMITED, BANGLADESH																					
										BHARAT HEAVY ELECTRICALS LTD INDUSTRIAL SYSTEMS GROUP BANGALORE										SCALE:											
																				SHEET 9 OF 21											
TITLE FLY ASH PIPE RACK :GA AND DETAILS OF SUPERSTRUCTURE																															
DRAWN BY										28.08.18										SNEHENDU											
DESIGN BY										27.12.18										YUVRAJ/TASEEN											
CHECKED BY										29.12.18										RAVI PONNA											
APPROVED BY										31.12.18										SCC											
SUPERSEDED:																															
SUPERSEDED BY:																															
SYSTEM:										ANNEX:										DRAWING NO.: Maitree-00-UGY-LC-177493-1SG										REV 4	

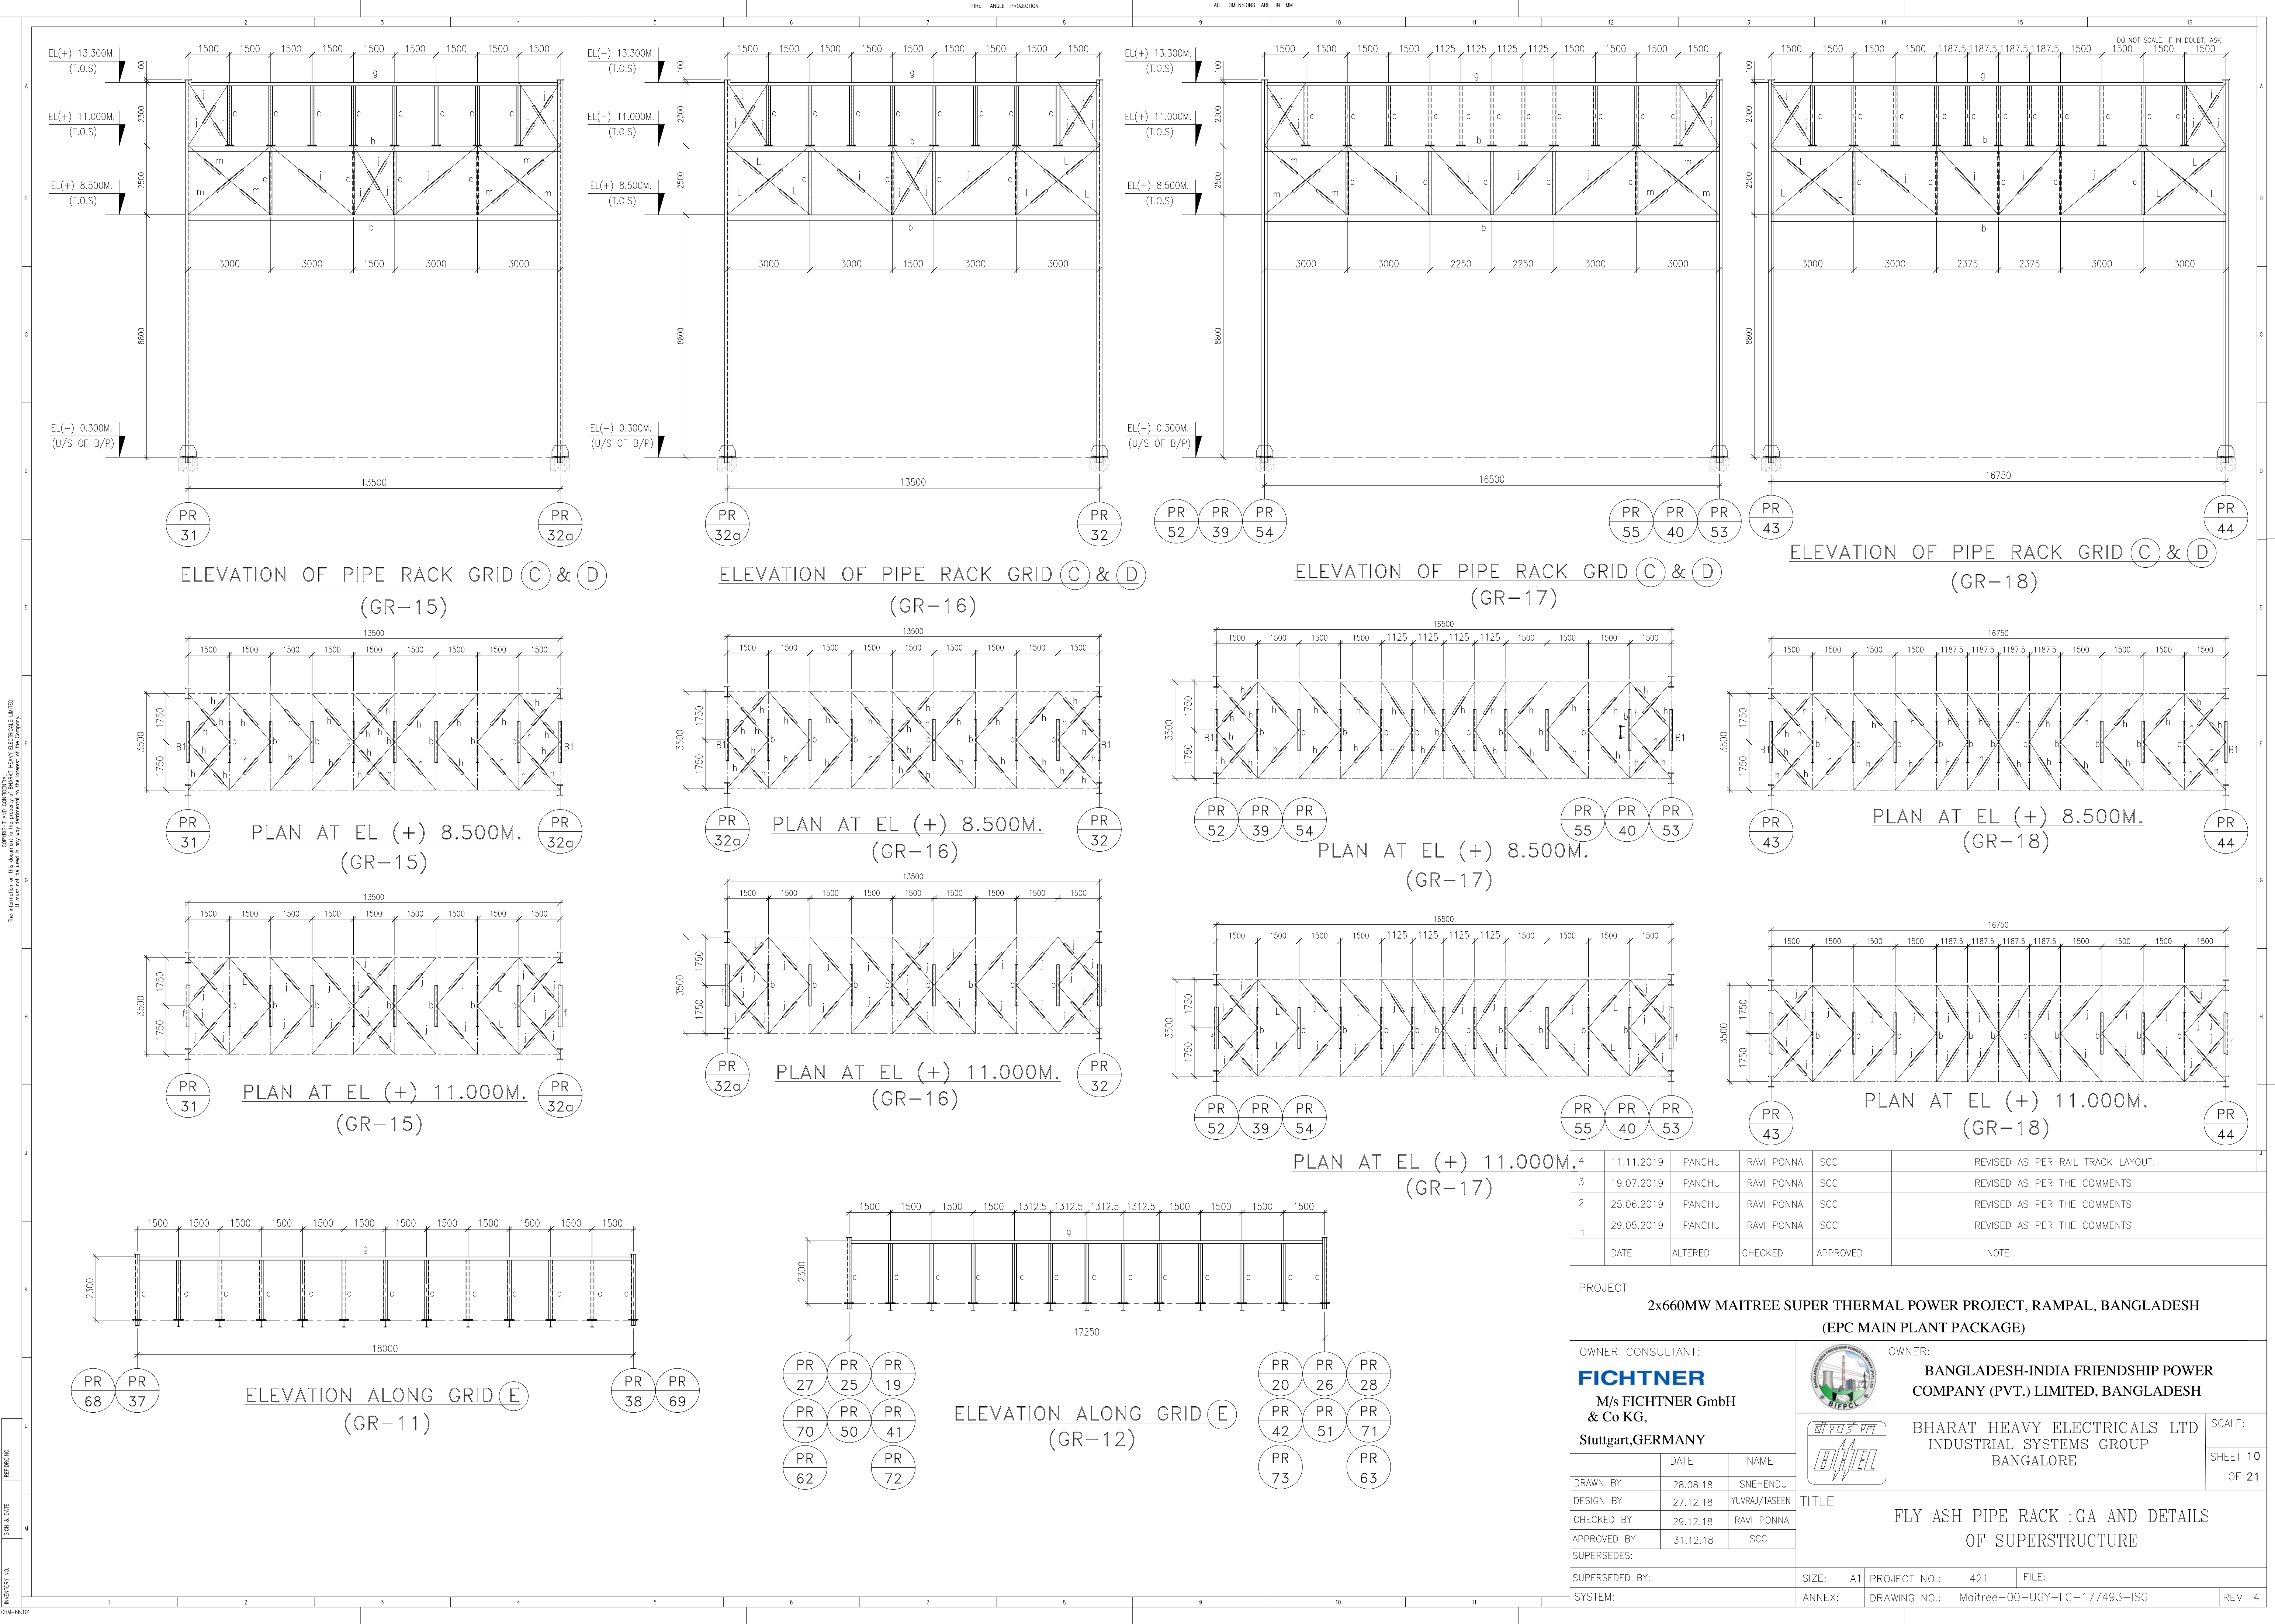

Copyright and Intellectual Property Rights Reserved. The information on this document is the property of Bharat Heavy Electricals Limited. It must not be used in any way without the written permission of the Company.

4	11.11.2019	PANCHU	RAVI PONNA	SCC	REVISED AS PER RAIL TRACK LAYOUT.
3	19.07.2019	PANCHU	RAVI PONNA	SCC	REVISED AS PER THE COMMENTS
2	25.06.2019	PANCHU	RAVI PONNA	SCC	REVISED AS PER THE COMMENTS
1	29.05.2019	PANCHU	RAVI PONNA	SCC	REVISED AS PER THE COMMENTS
	DATE	ALTERED	CHECKED	APPROVED	NOTE

PROJECT


2x660MW MAITREE SUPER THERMAL POWER PROJECT, RAMPAL, BANGLADESH (EPC MAIN PLANT PACKAGE)

OWNER CONSULTANT:

FICHTNER
M/s FICHTNER GmbH & Co KG,
Stuttgart,GERMANY

OWNER:

**BANGLADESH-INDIA FRIENDSHIP POWER COMPANY (PVT.) LIMITED, BANGLADESH**




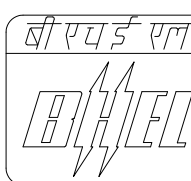
**BHARAT HEAVY ELECTRICALS LTD**
INDUSTRIAL SYSTEMS GROUP
BANGALORE

TITLE


FLY ASH PIPE RACK :GA AND DETAILS OF SUPERSTRUCTURE


DRAWN BY	28.08.18	SNEHENDU
DESIGN BY	27.12.18	YUNRAJ/TASEEN
CHECKED BY	29.12.18	RAVI PONNA
APPROVED BY	31.12.18	SCC

SIZE:	A1	PROJECT NO.:	421	FILE:
ANNEX:	DRAWING NO.:	Maitree-00-UGY-LC-177493-1SG	REV	4

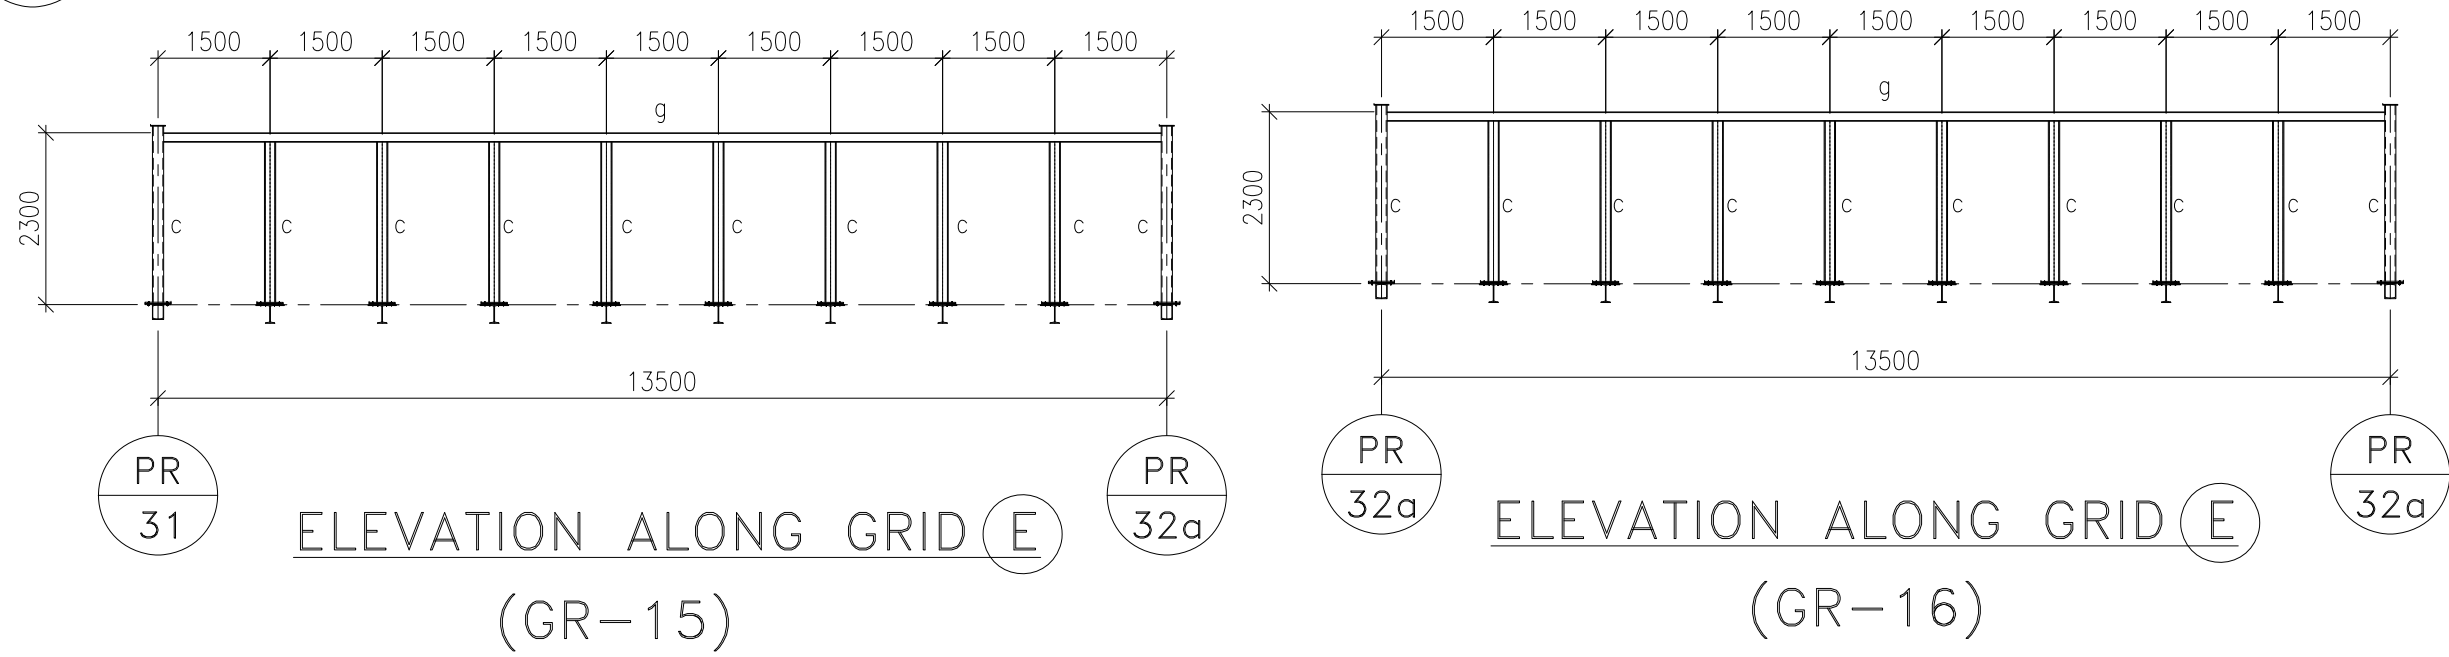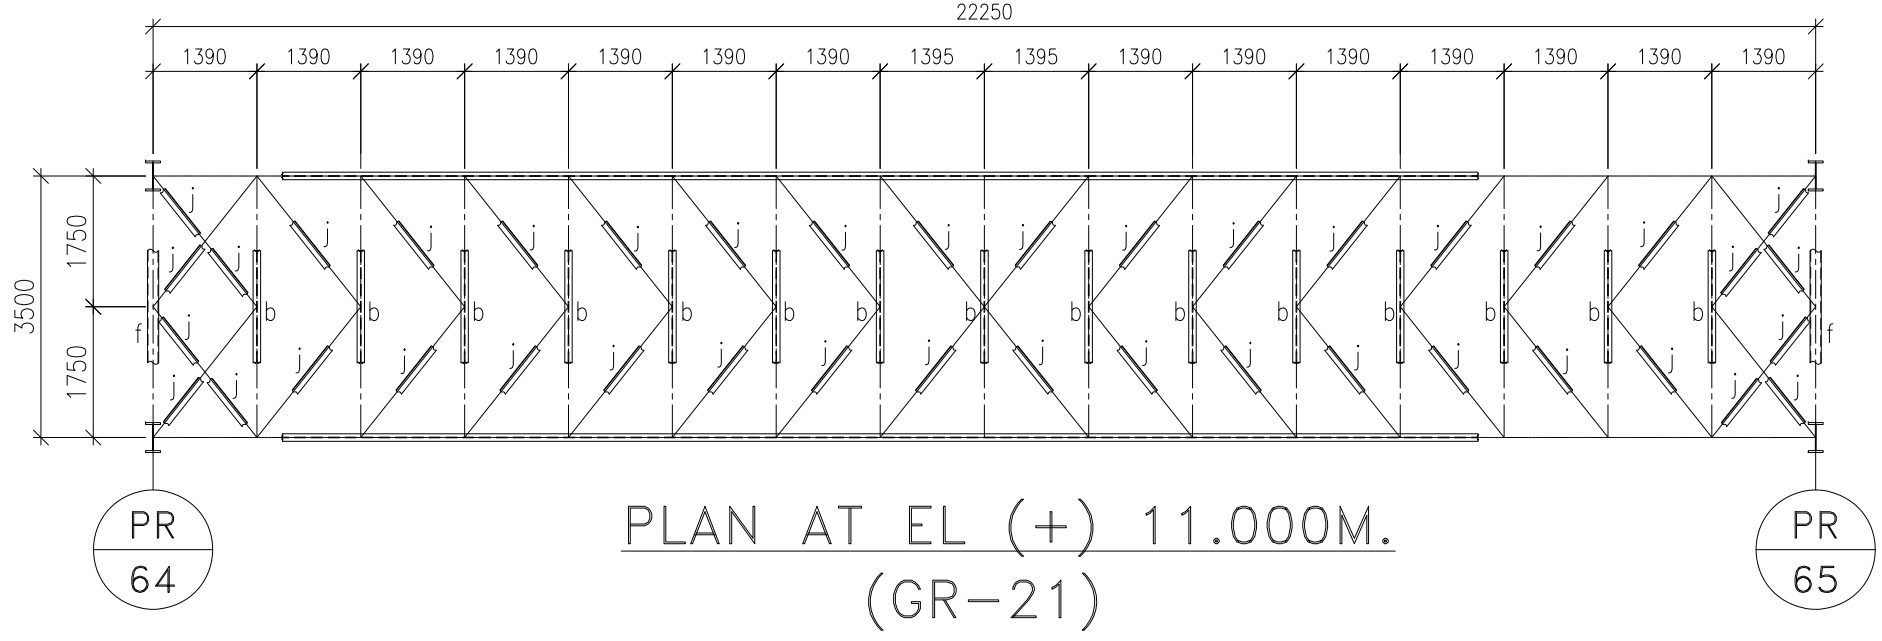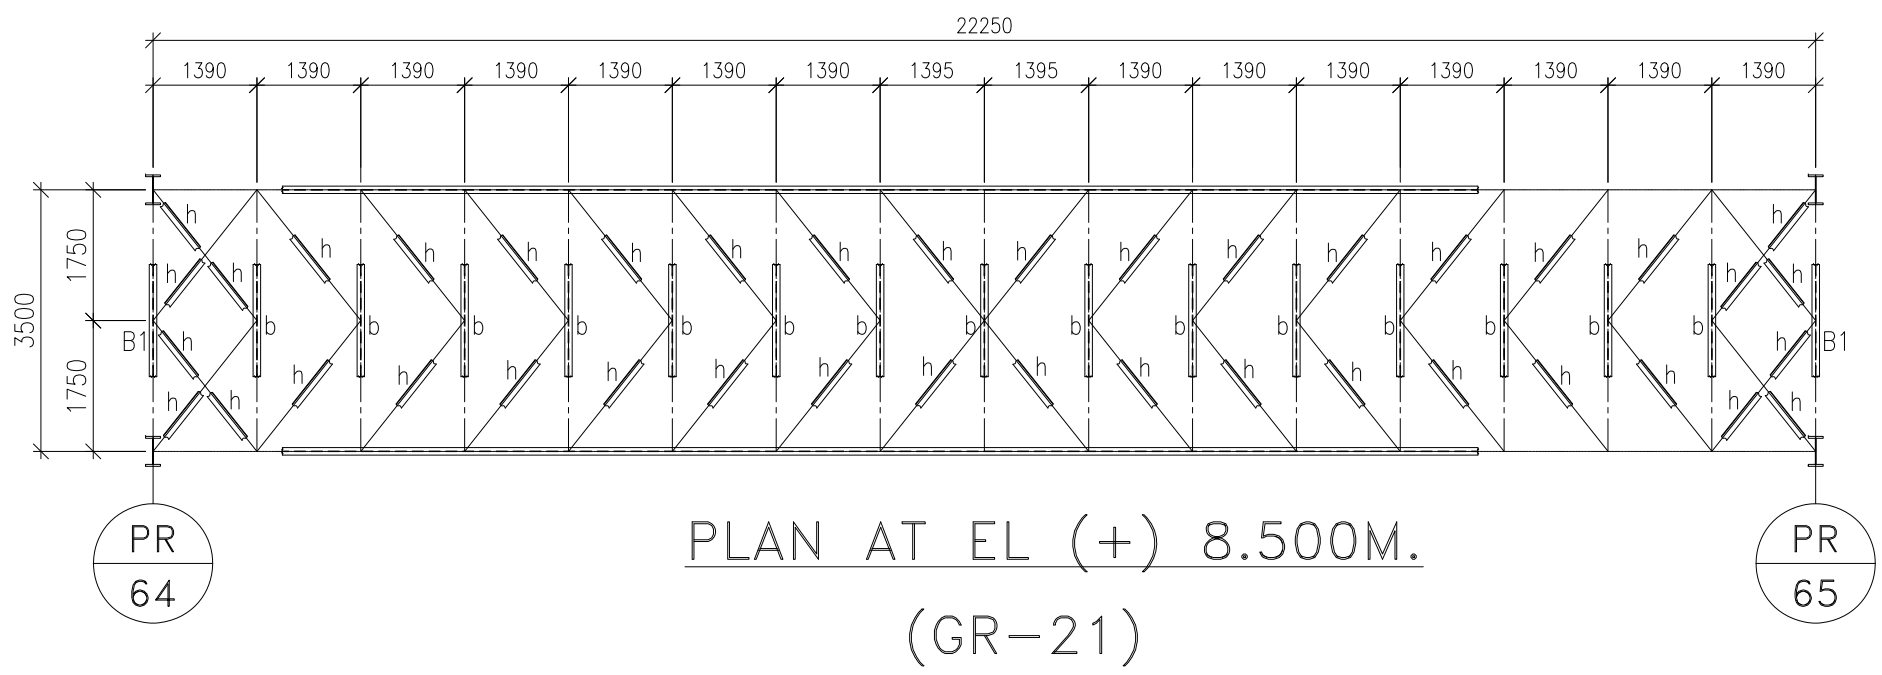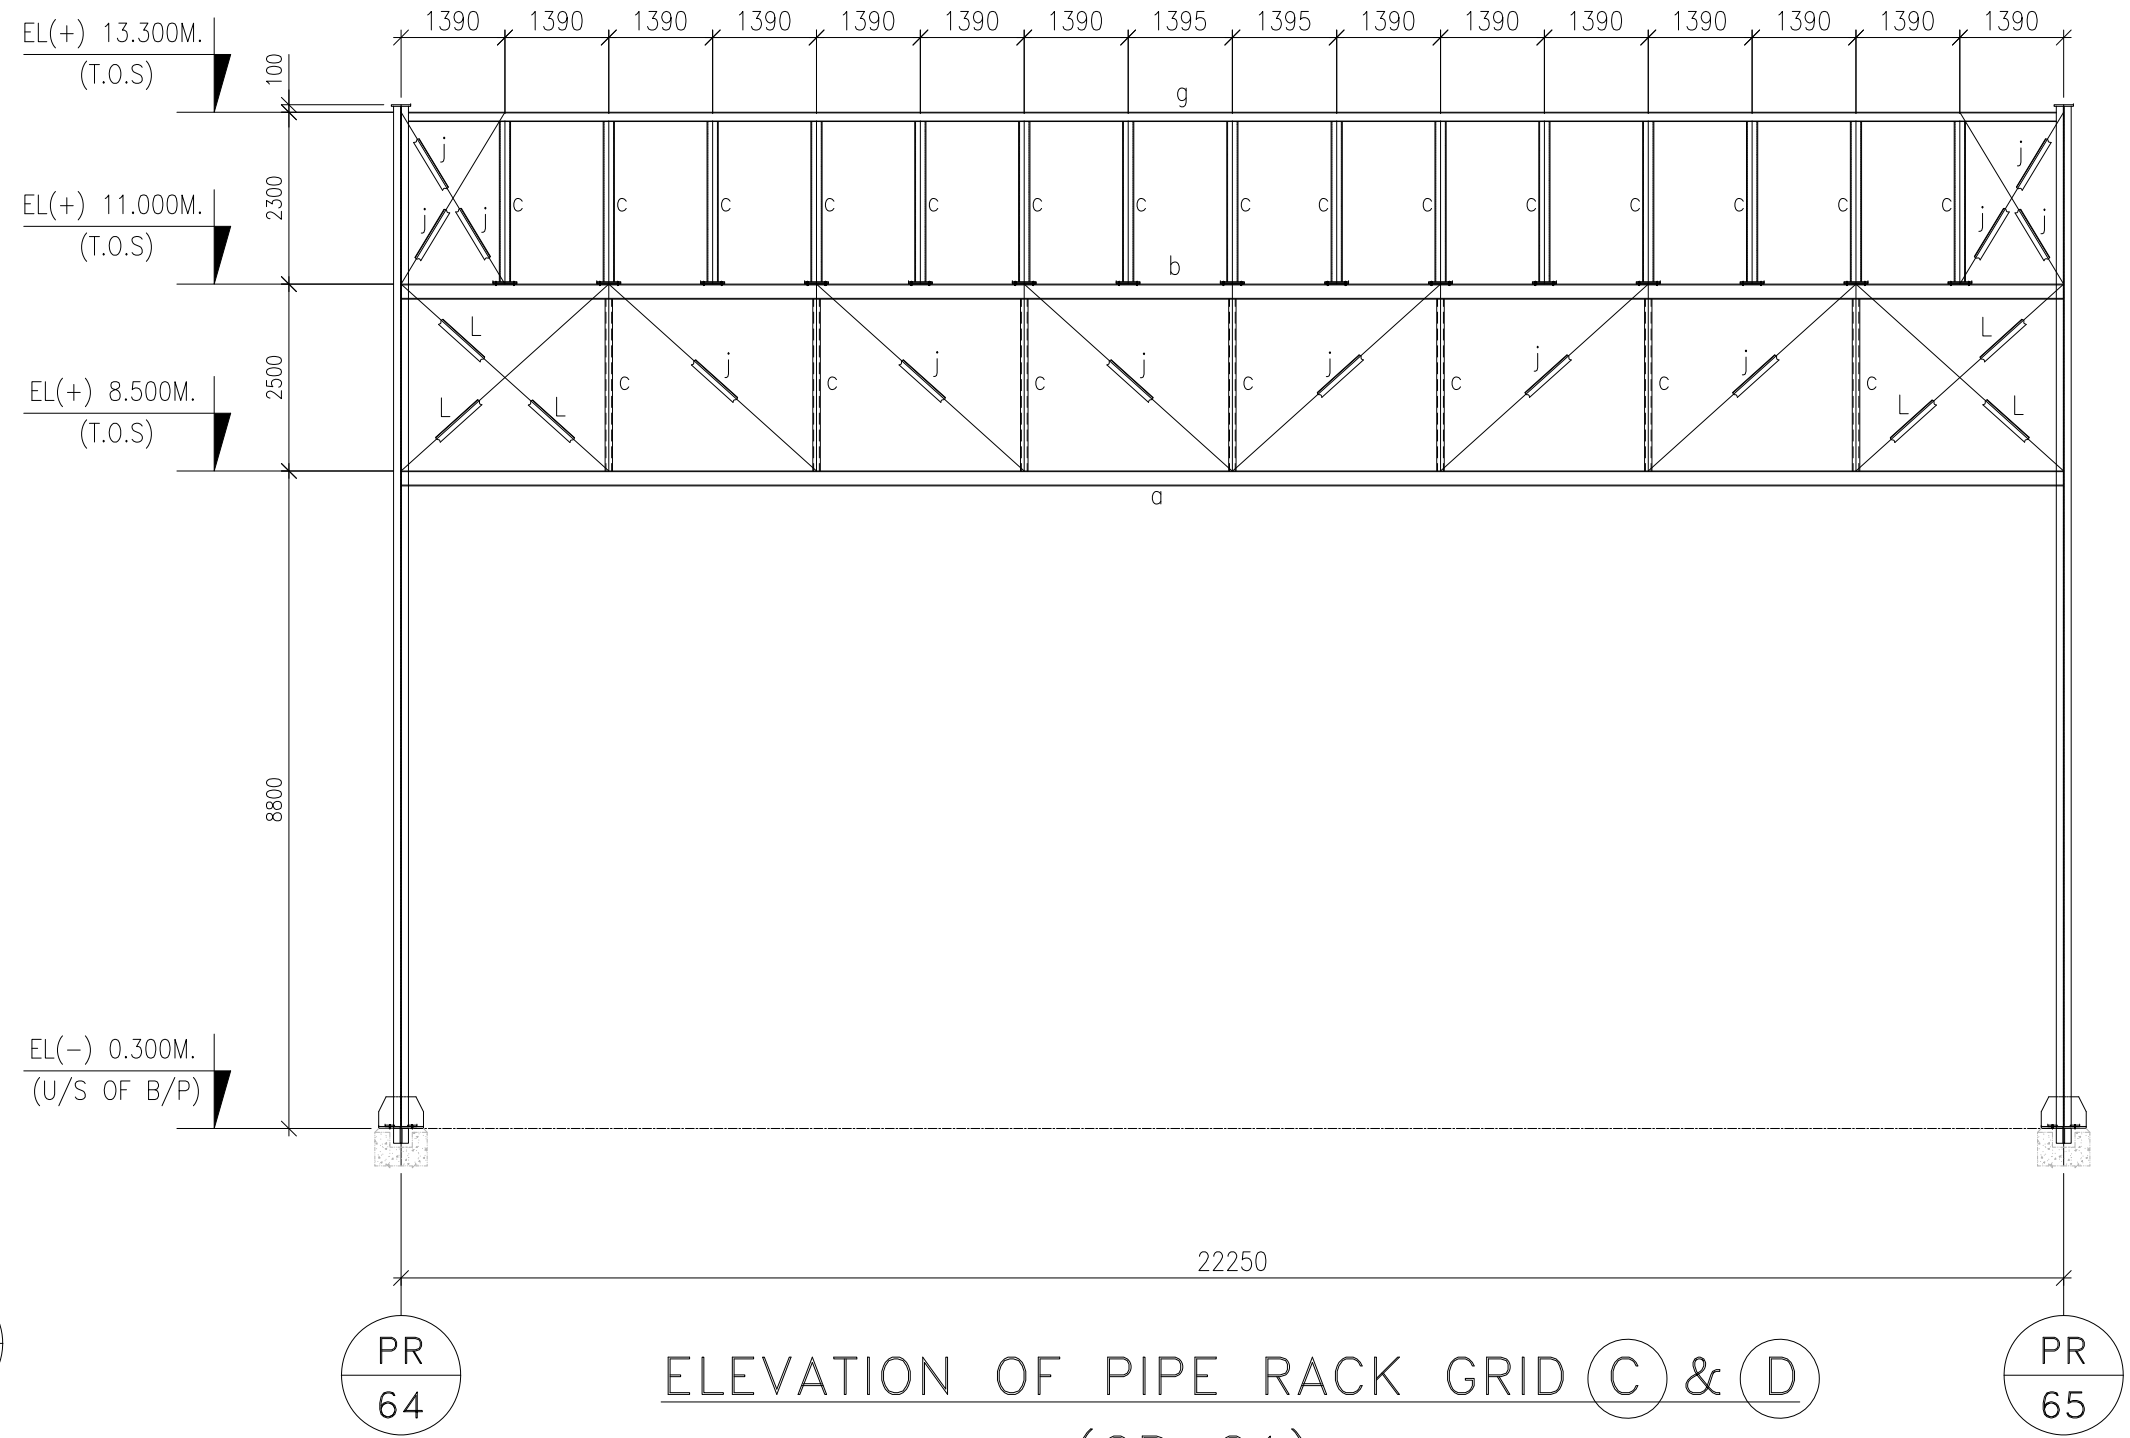

PROJECT
2x660MW MAITREE SUPER THERMAL POWER PROJECT, RAMPAL, BANGLADESH
(EPC MAIN PLANT PACKAGE)

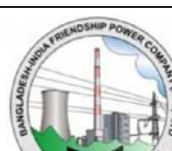OWNER CONSULTANT:			OWNER:																										
 M/s FICHTNER GmbH & Co KG, Stuttgart,GERMANY			 BANGLADESH-INDIA FRIENDSHIP POWER COMPANY (PVT.) LIMITED, BANGLADESH																										
<table><tr><th></th><th>DATE</th><th>NAME</th></tr><tr><td>DRAWN BY</td><td>28.08.18</td><td>SNEHENDU</td></tr><tr><td>DESIGN BY</td><td>27.12.18</td><td>YUVRAJ/TASEEN</td></tr><tr><td>CHECKED BY</td><td>29.12.18</td><td>RAVI PONNA</td></tr><tr><td>APPROVED BY</td><td>31.12.18</td><td>SCC</td></tr><tr><td colspan="3">SUPERSEDES:</td></tr><tr><td colspan="3">SUPERSEDED BY:</td></tr><tr><td colspan="3">SYSTEM:</td></tr></table>				DATE	NAME	DRAWN BY	28.08.18	SNEHENDU	DESIGN BY	27.12.18	YUVRAJ/TASEEN	CHECKED BY	29.12.18	RAVI PONNA	APPROVED BY	31.12.18	SCC	SUPERSEDES:			SUPERSEDED BY:			SYSTEM:			 BHARAT HEAVY ELECTRICALS LTD INDUSTRIAL SYSTEMS GROUP BANGALORE		SCALE: SHEET 11 OF 21
	DATE	NAME																											
DRAWN BY	28.08.18	SNEHENDU																											
DESIGN BY	27.12.18	YUVRAJ/TASEEN																											
CHECKED BY	29.12.18	RAVI PONNA																											
APPROVED BY	31.12.18	SCC																											
SUPERSEDES:																													
SUPERSEDED BY:																													
SYSTEM:																													
TITLE			FLY ASH PIPE RACK :GA AND DETAILS OF SUPERSTRUCTURE																										
SIZE: A1			PROJECT NO.: 421	FILE:																									
ANNEX:			DRAWING NO.: Maitree-00-UGY-LC-177493-ISC		REV 4																								

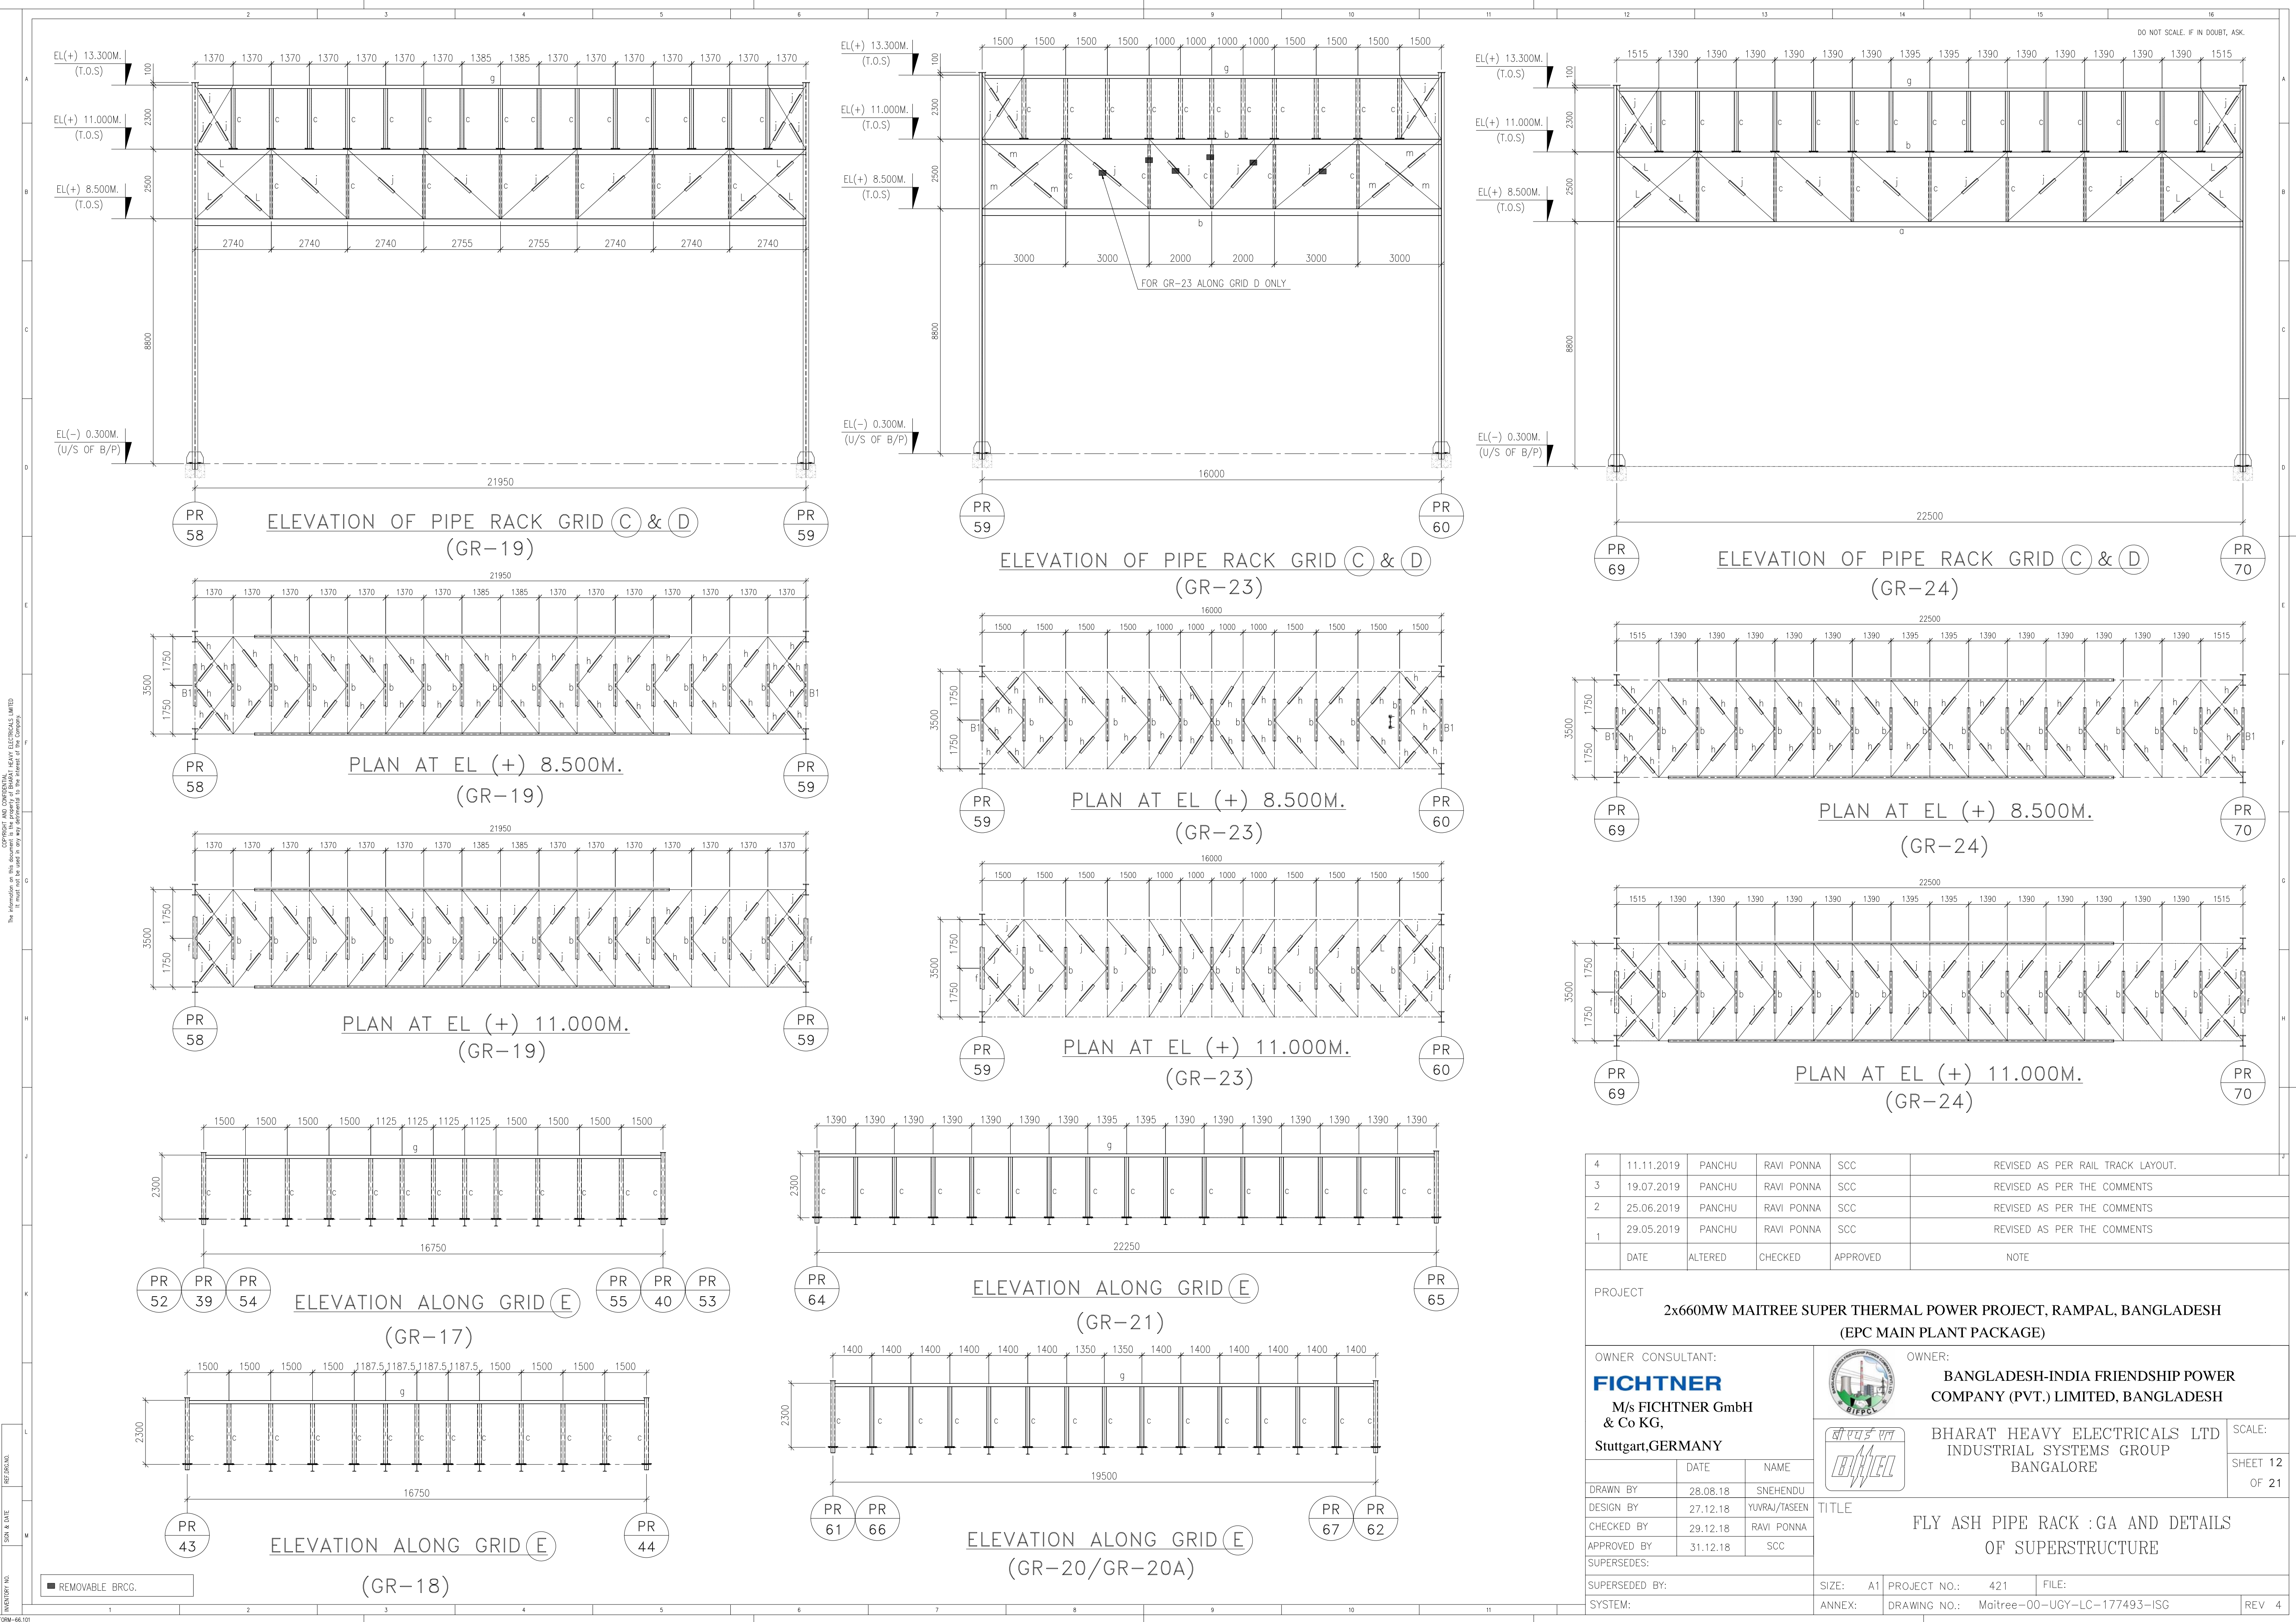

4	11.11.2019	PANCHU	RAVI PONNA	SCC	REVISED AS PER RAIL TRACK LAYOUT.
3	19.07.2019	PANCHU	RAVI PONNA	SCC	REVISED AS PER THE COMMENTS
2	25.06.2019	PANCHU	RAVI PONNA	SCC	REVISED AS PER THE COMMENTS
1	29.05.2019	PANCHU	RAVI PONNA	SCC	REVISED AS PER THE COMMENTS
	DATE	ALTERED	CHECKED	APPROVED	NOTE

PROJECT

2x660MW MAITREE SUPER THERMAL POWER PROJECT, RAMPAL, BANGLADESH
(EPC MAIN PLANT PACKAGE)

OWNER CONSULTANT:

FICHTNER
M/s FICHTNER GmbH
& Co KG,
Stuttgart,GERMANY

OWNER:

BANGLADESH-INDIA FRIENDSHIP POWER COMPANY (PVT.) LIMITED, BANGLADESH

**BHARAT HEAVY ELECTRICALS LTD
INDUSTRIAL SYSTEMS GROUP
BANGALORE**














SCALE:
SHEET 12
OF 21

DRAWN BY	DATE	NAME
DESIGN BY	27.12.18	YUVRAJ/TASEEN
CHECKED BY	29.12.18	RAVI PONNA
APPROVED BY	31.12.18	SCC
SUPERSEDES:		
SUPERSEDED BY:		
SYSTEM:	SIZE: A1	PROJECT NO.: 421
ANNEX:	DRAWING NO.: Maitree-00-UGY-LC-177493-ISG	FILE:

TITLE

FLY ASH PIPE RACK :GA AND DETAILS
OF SUPERSTRUCTURE

REV 4

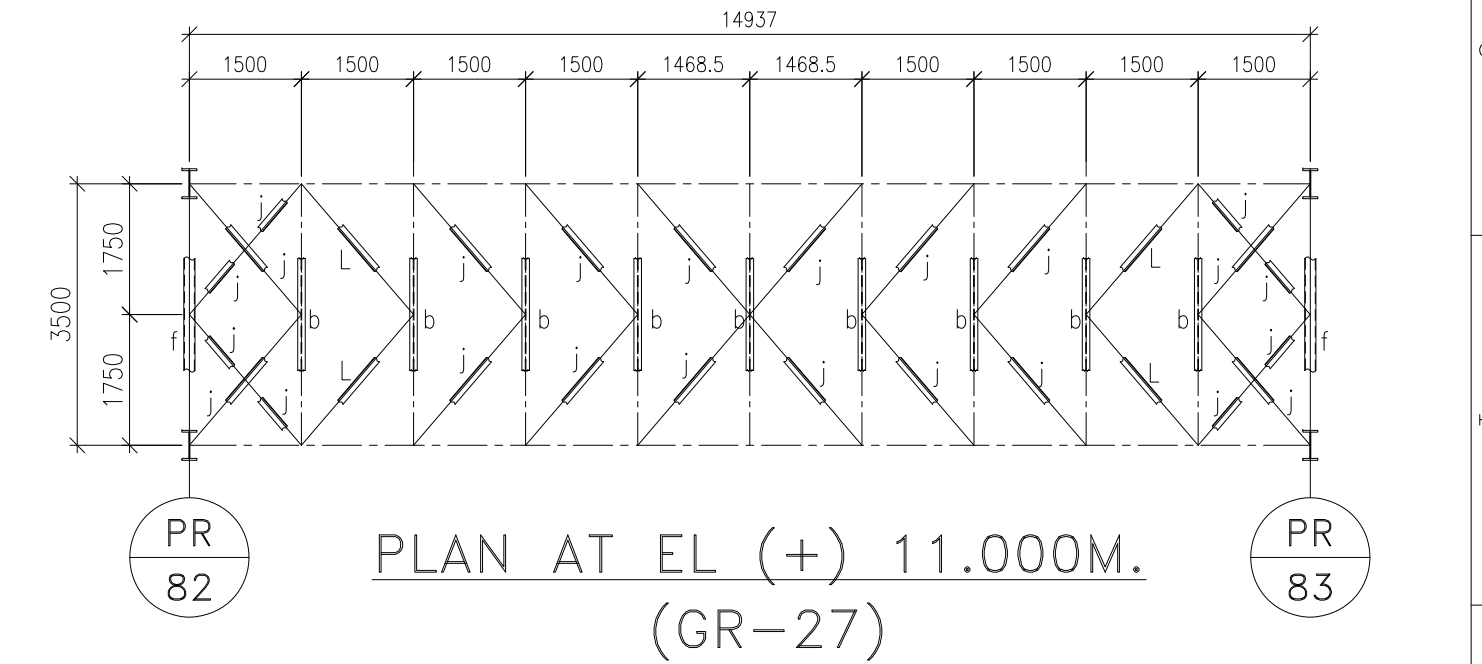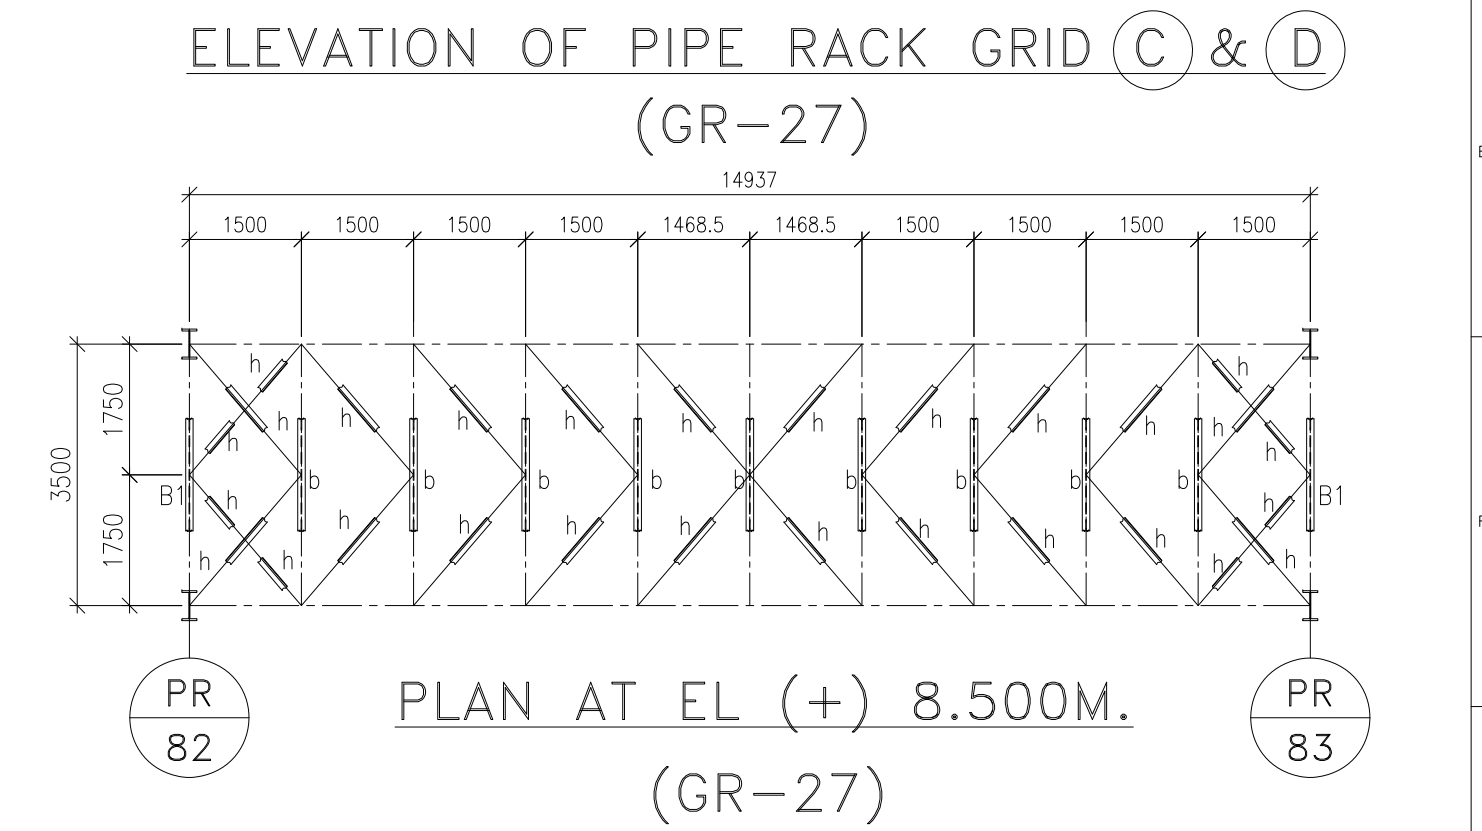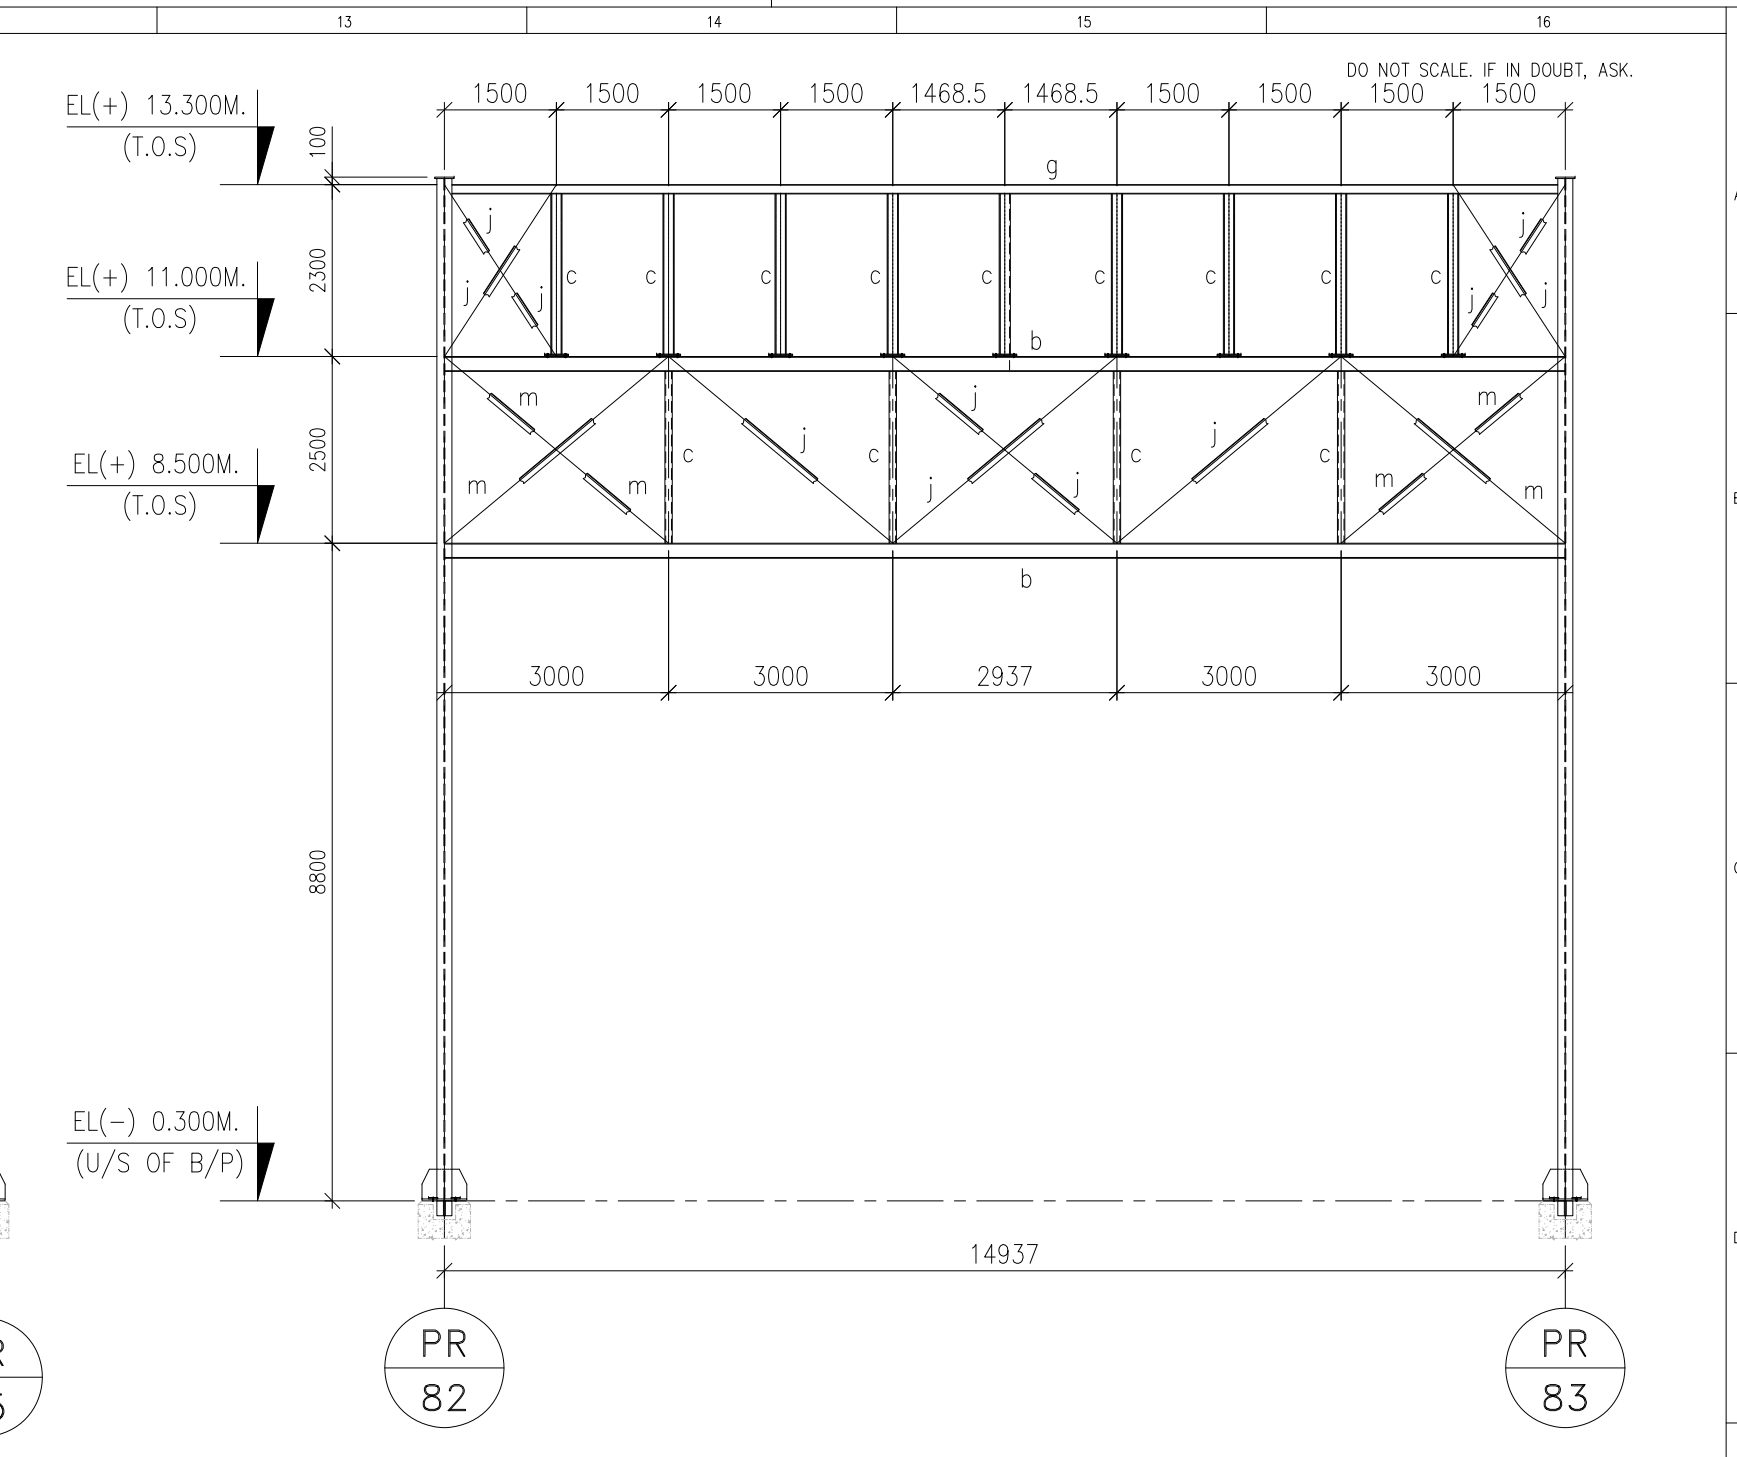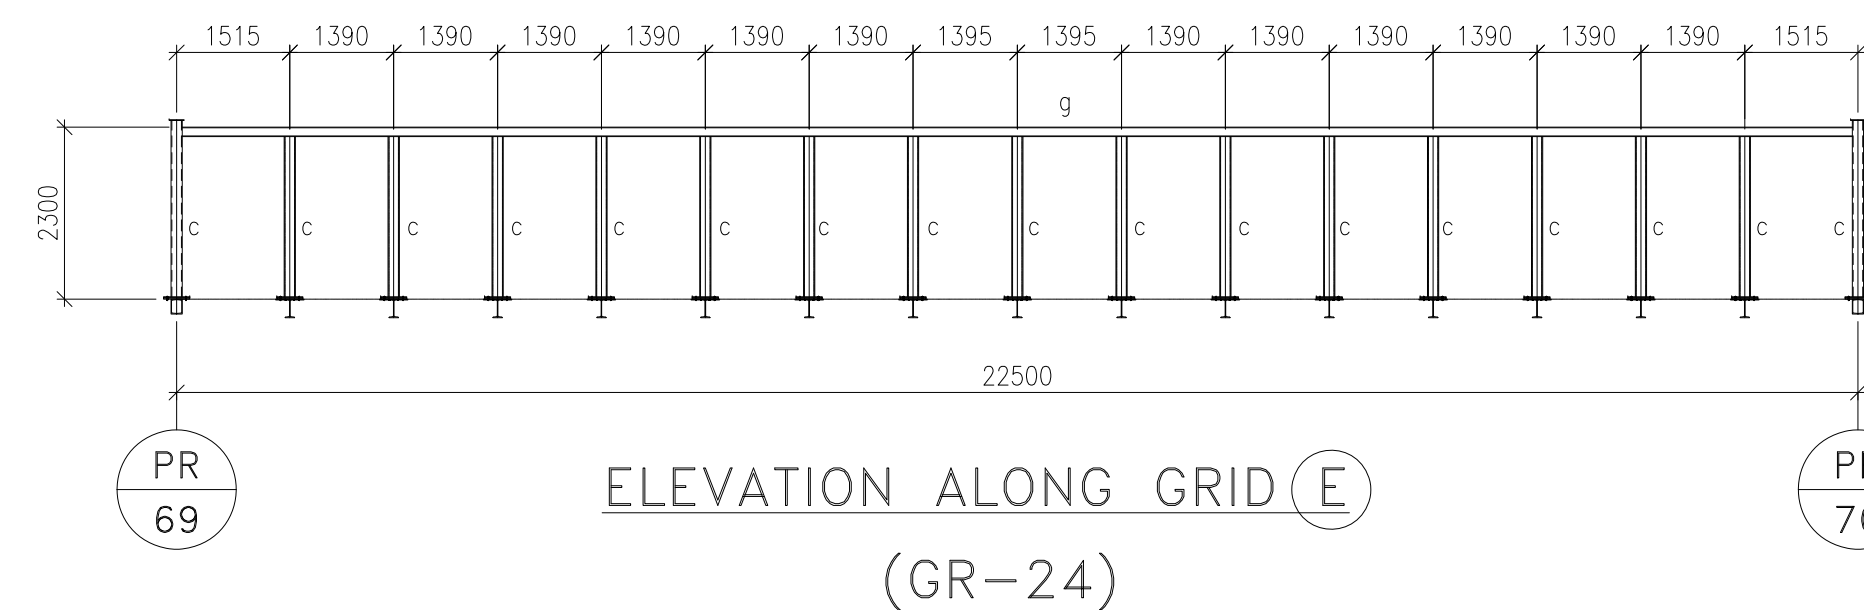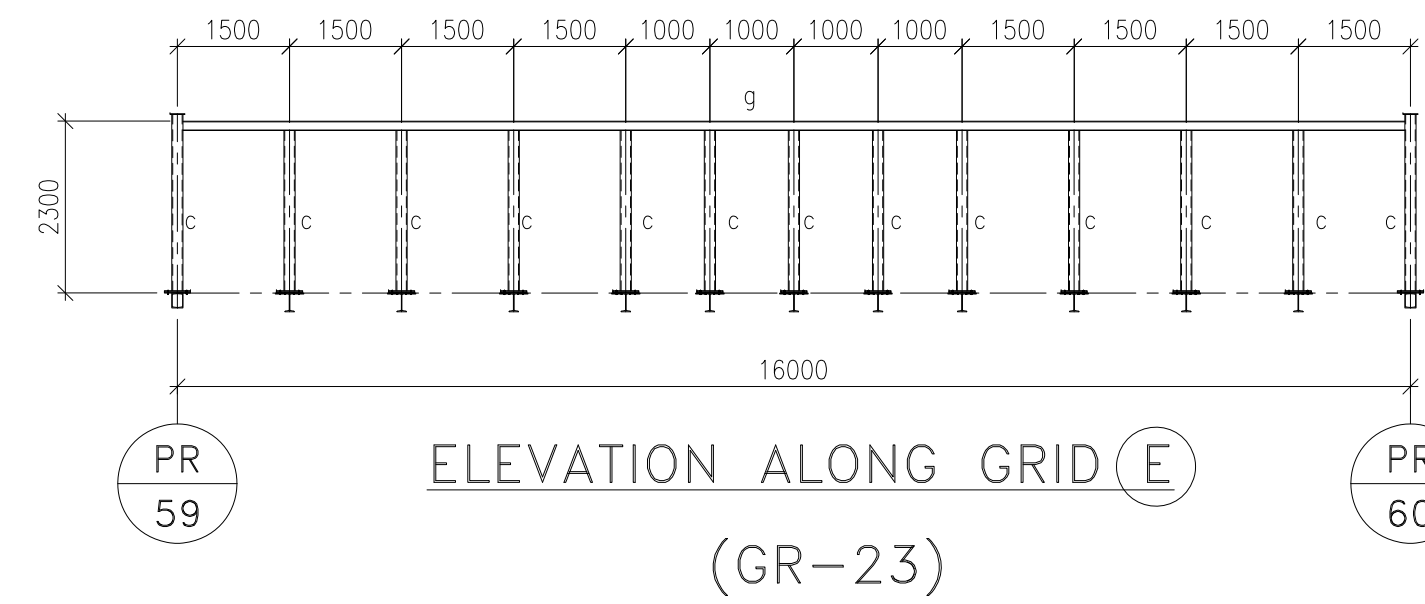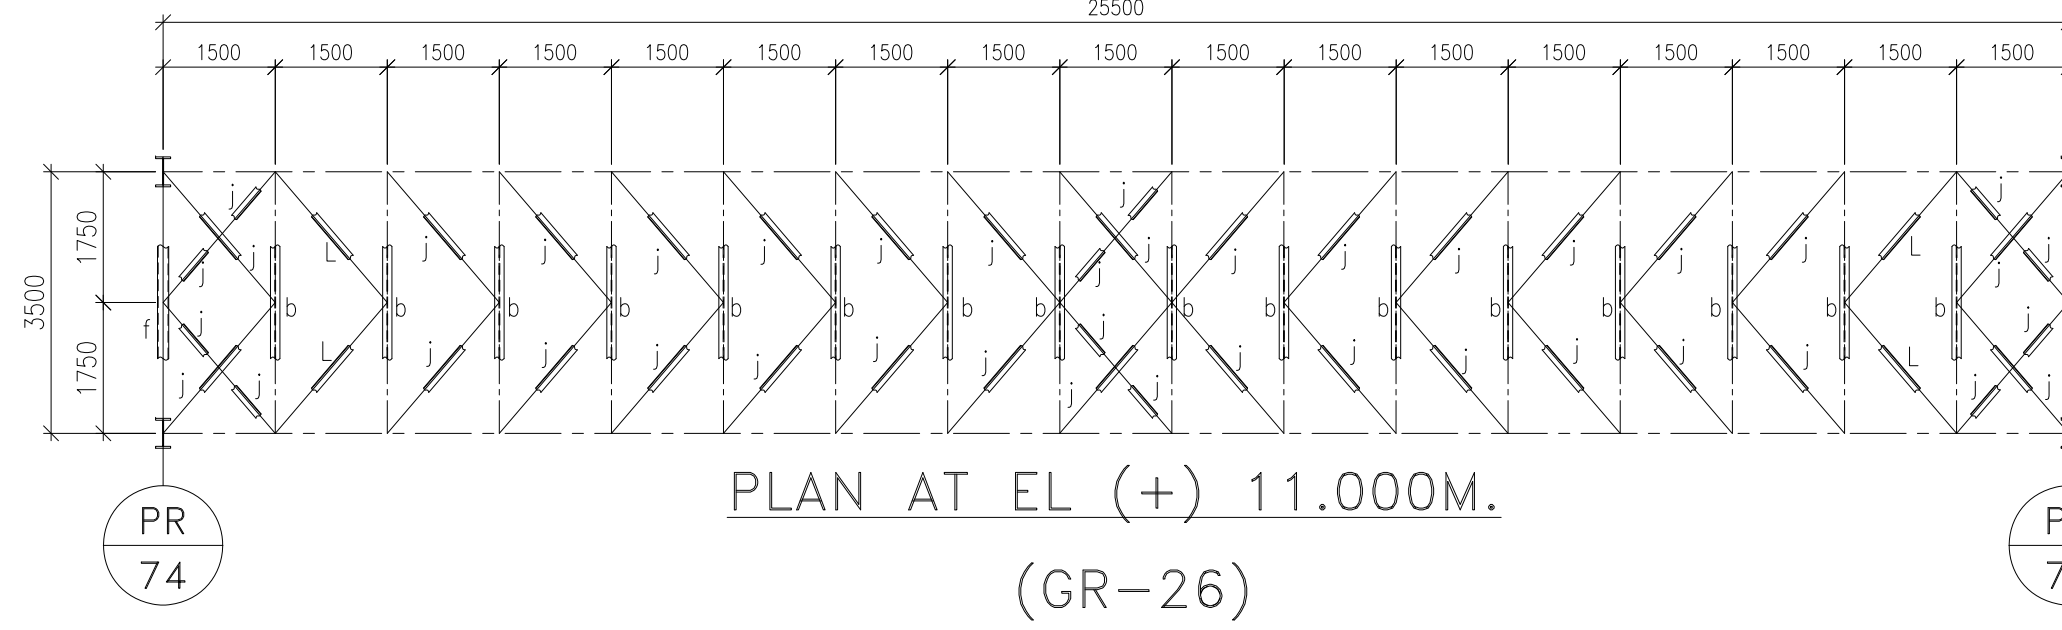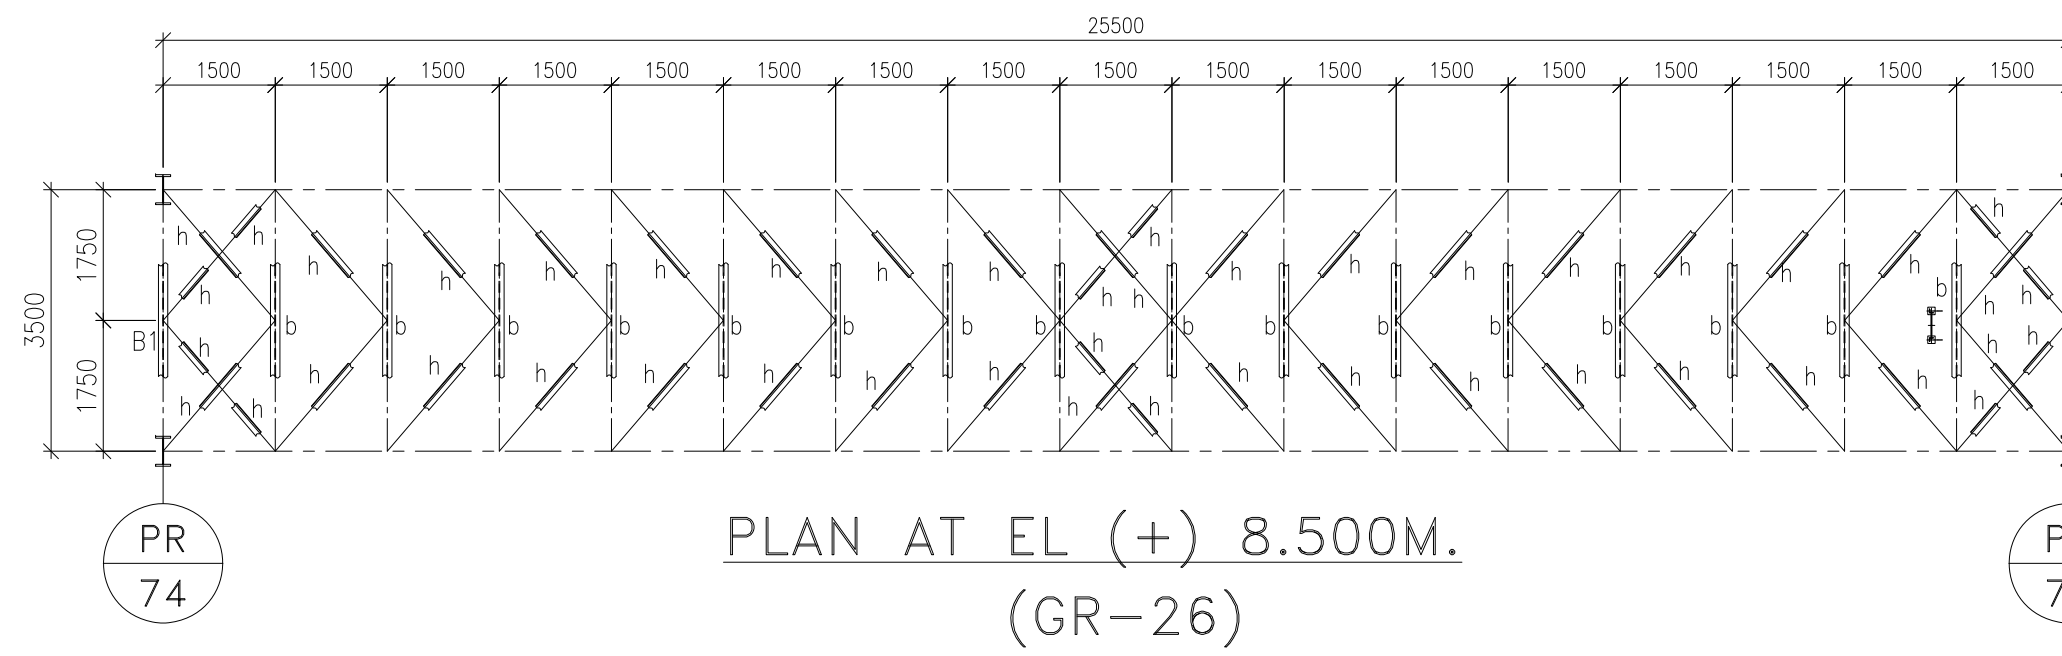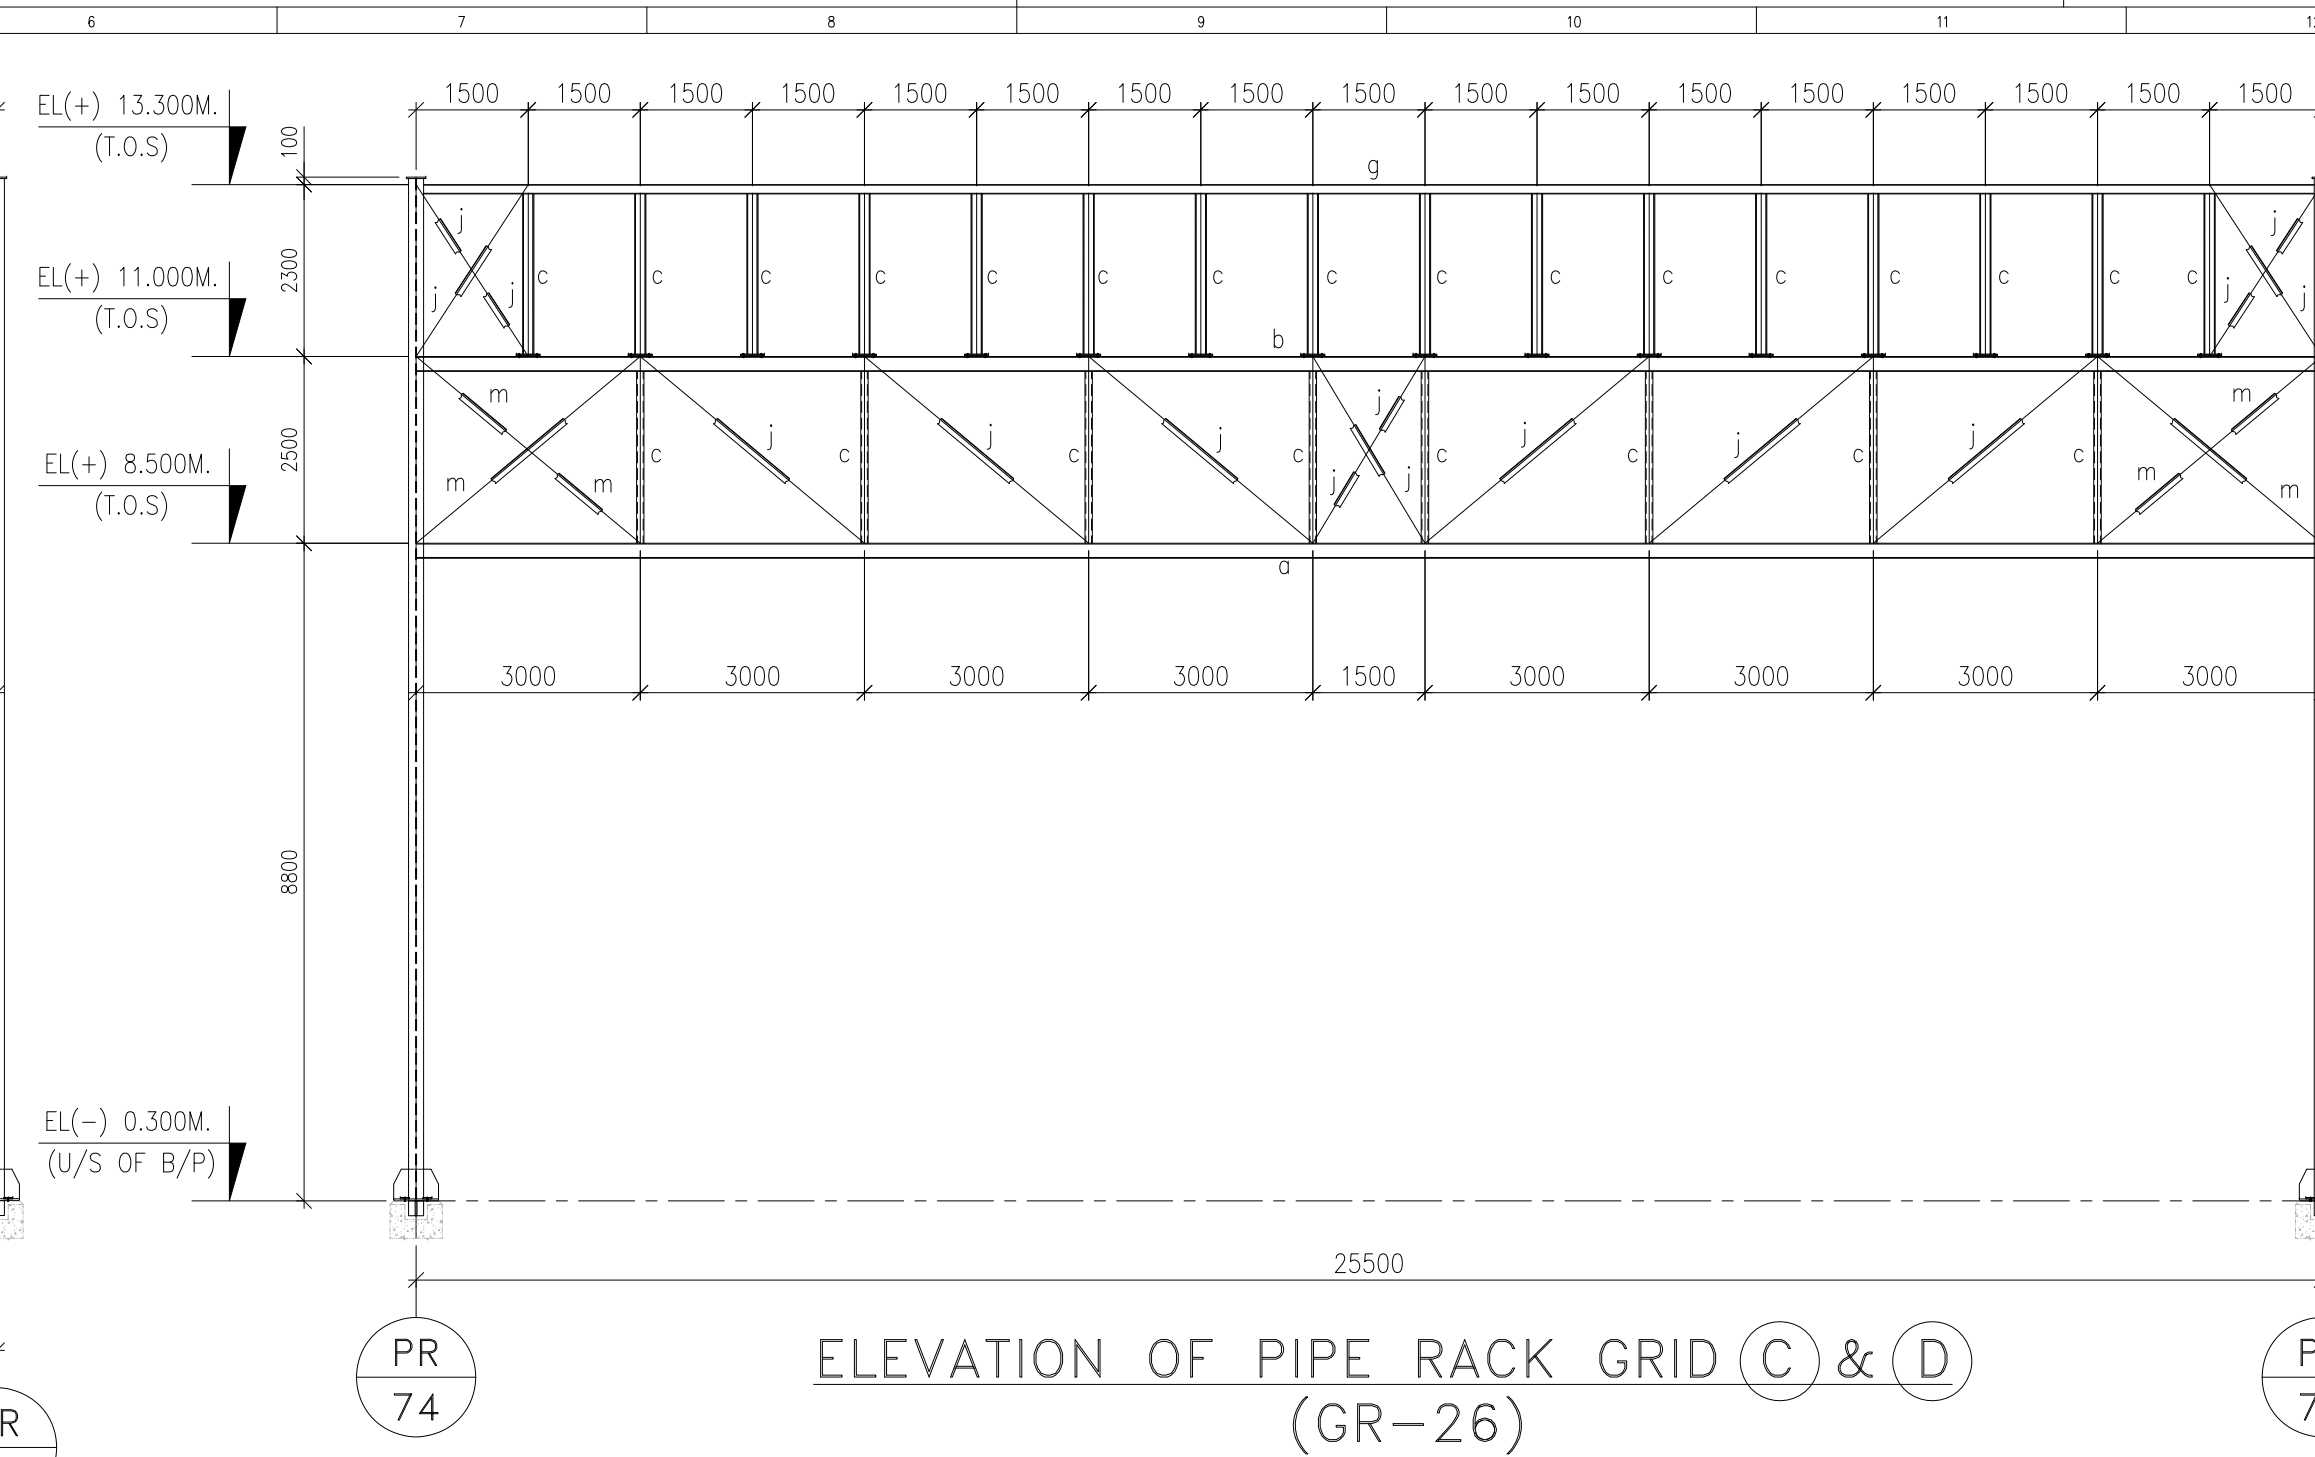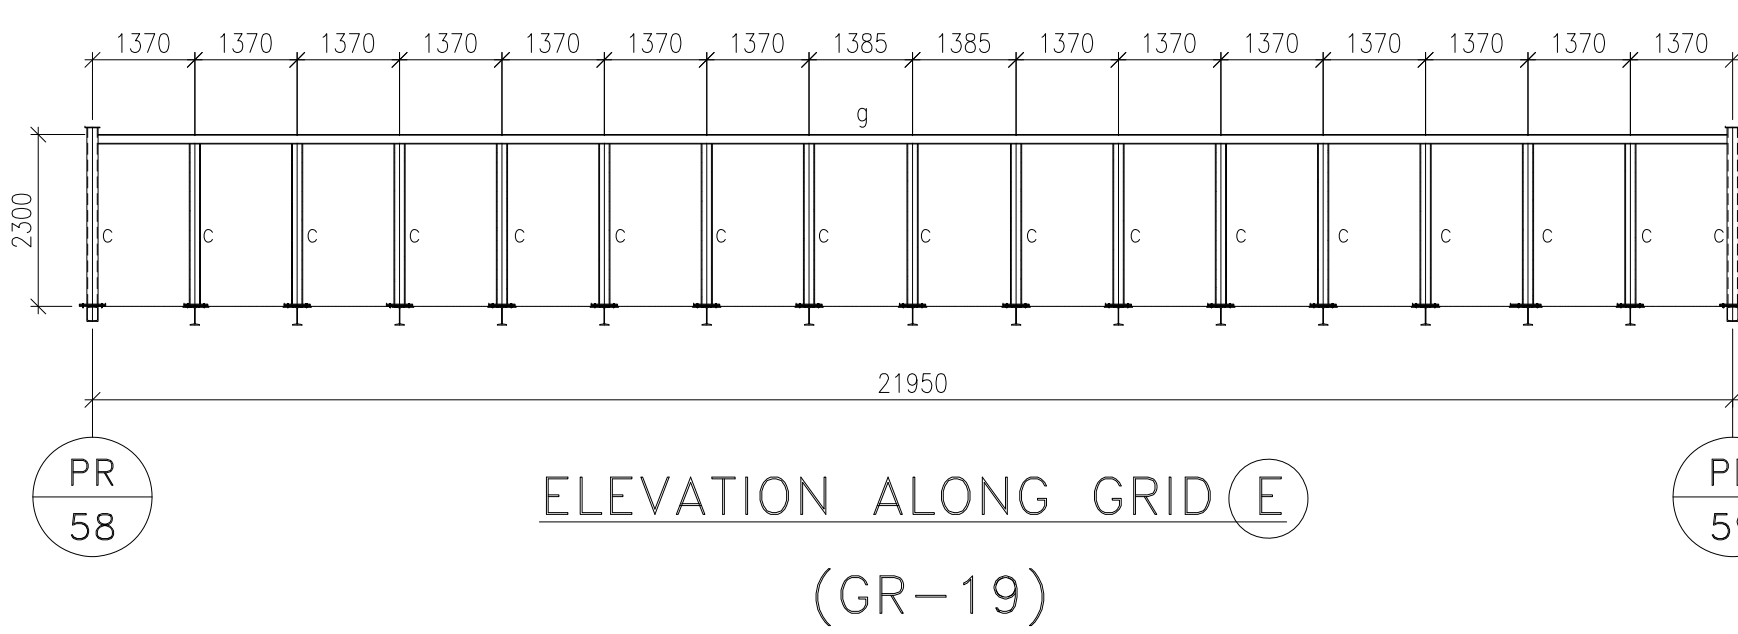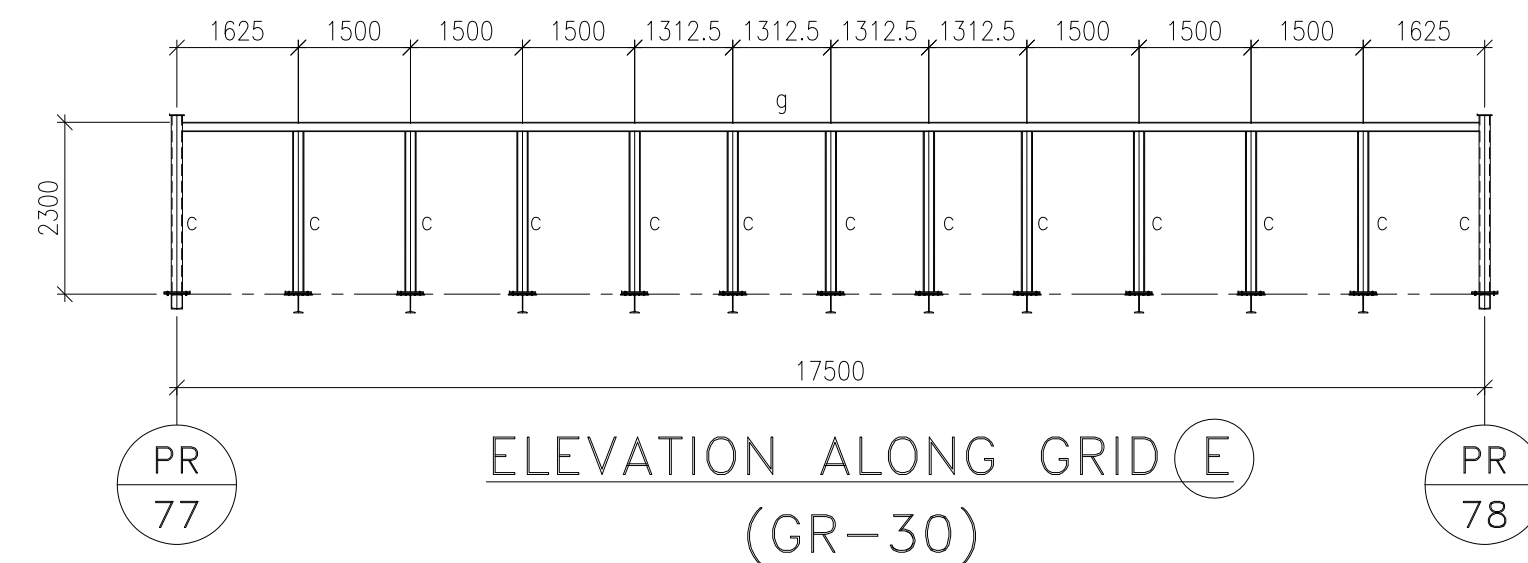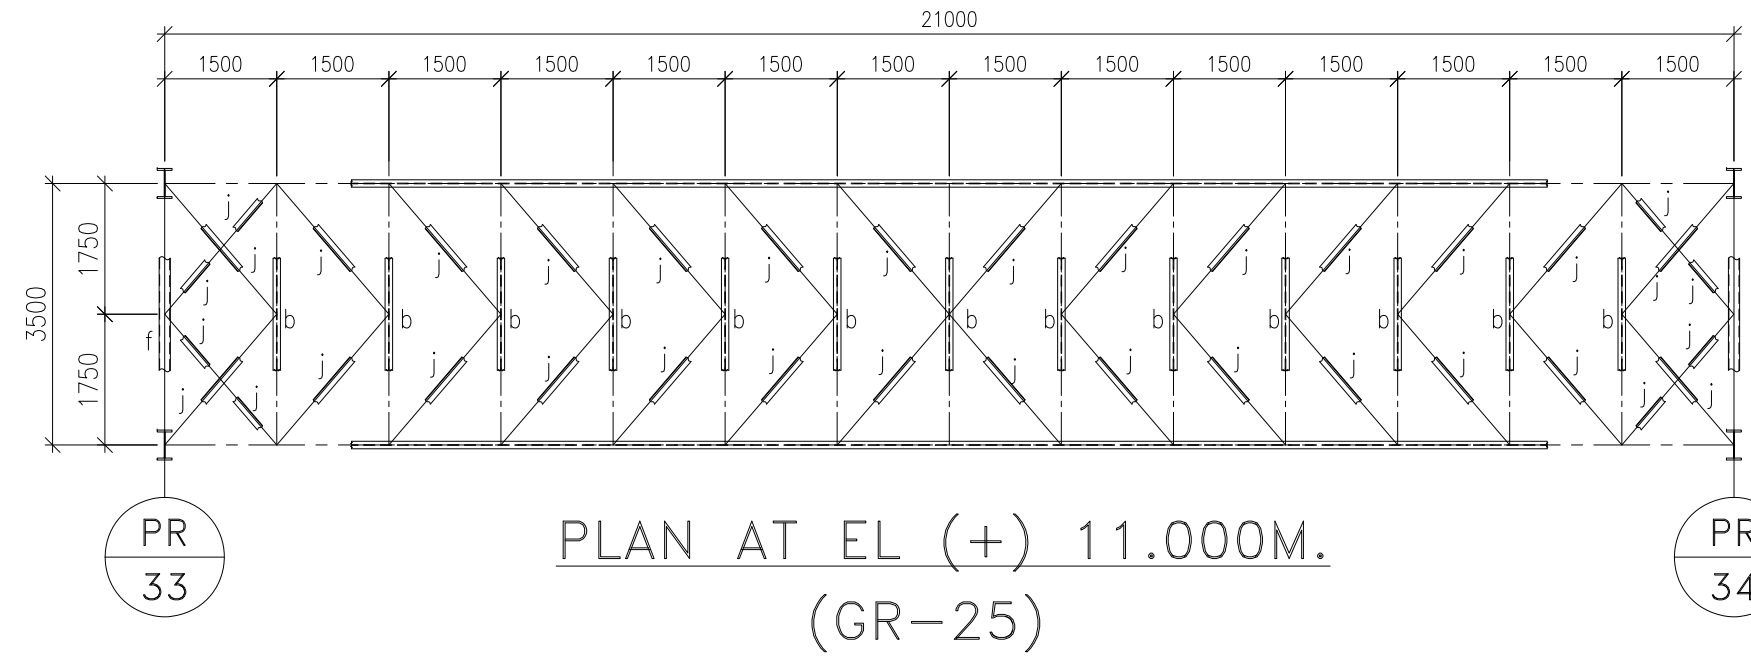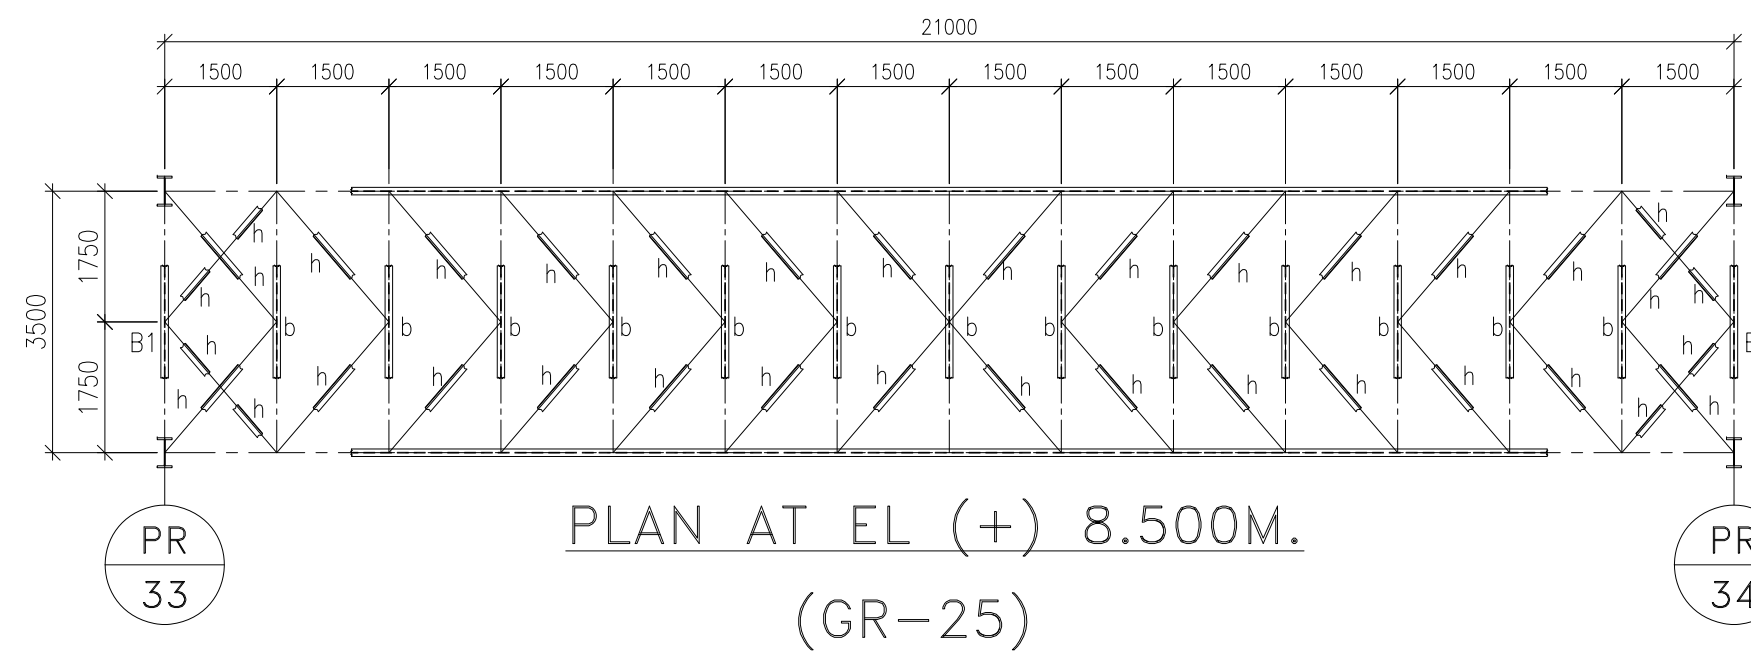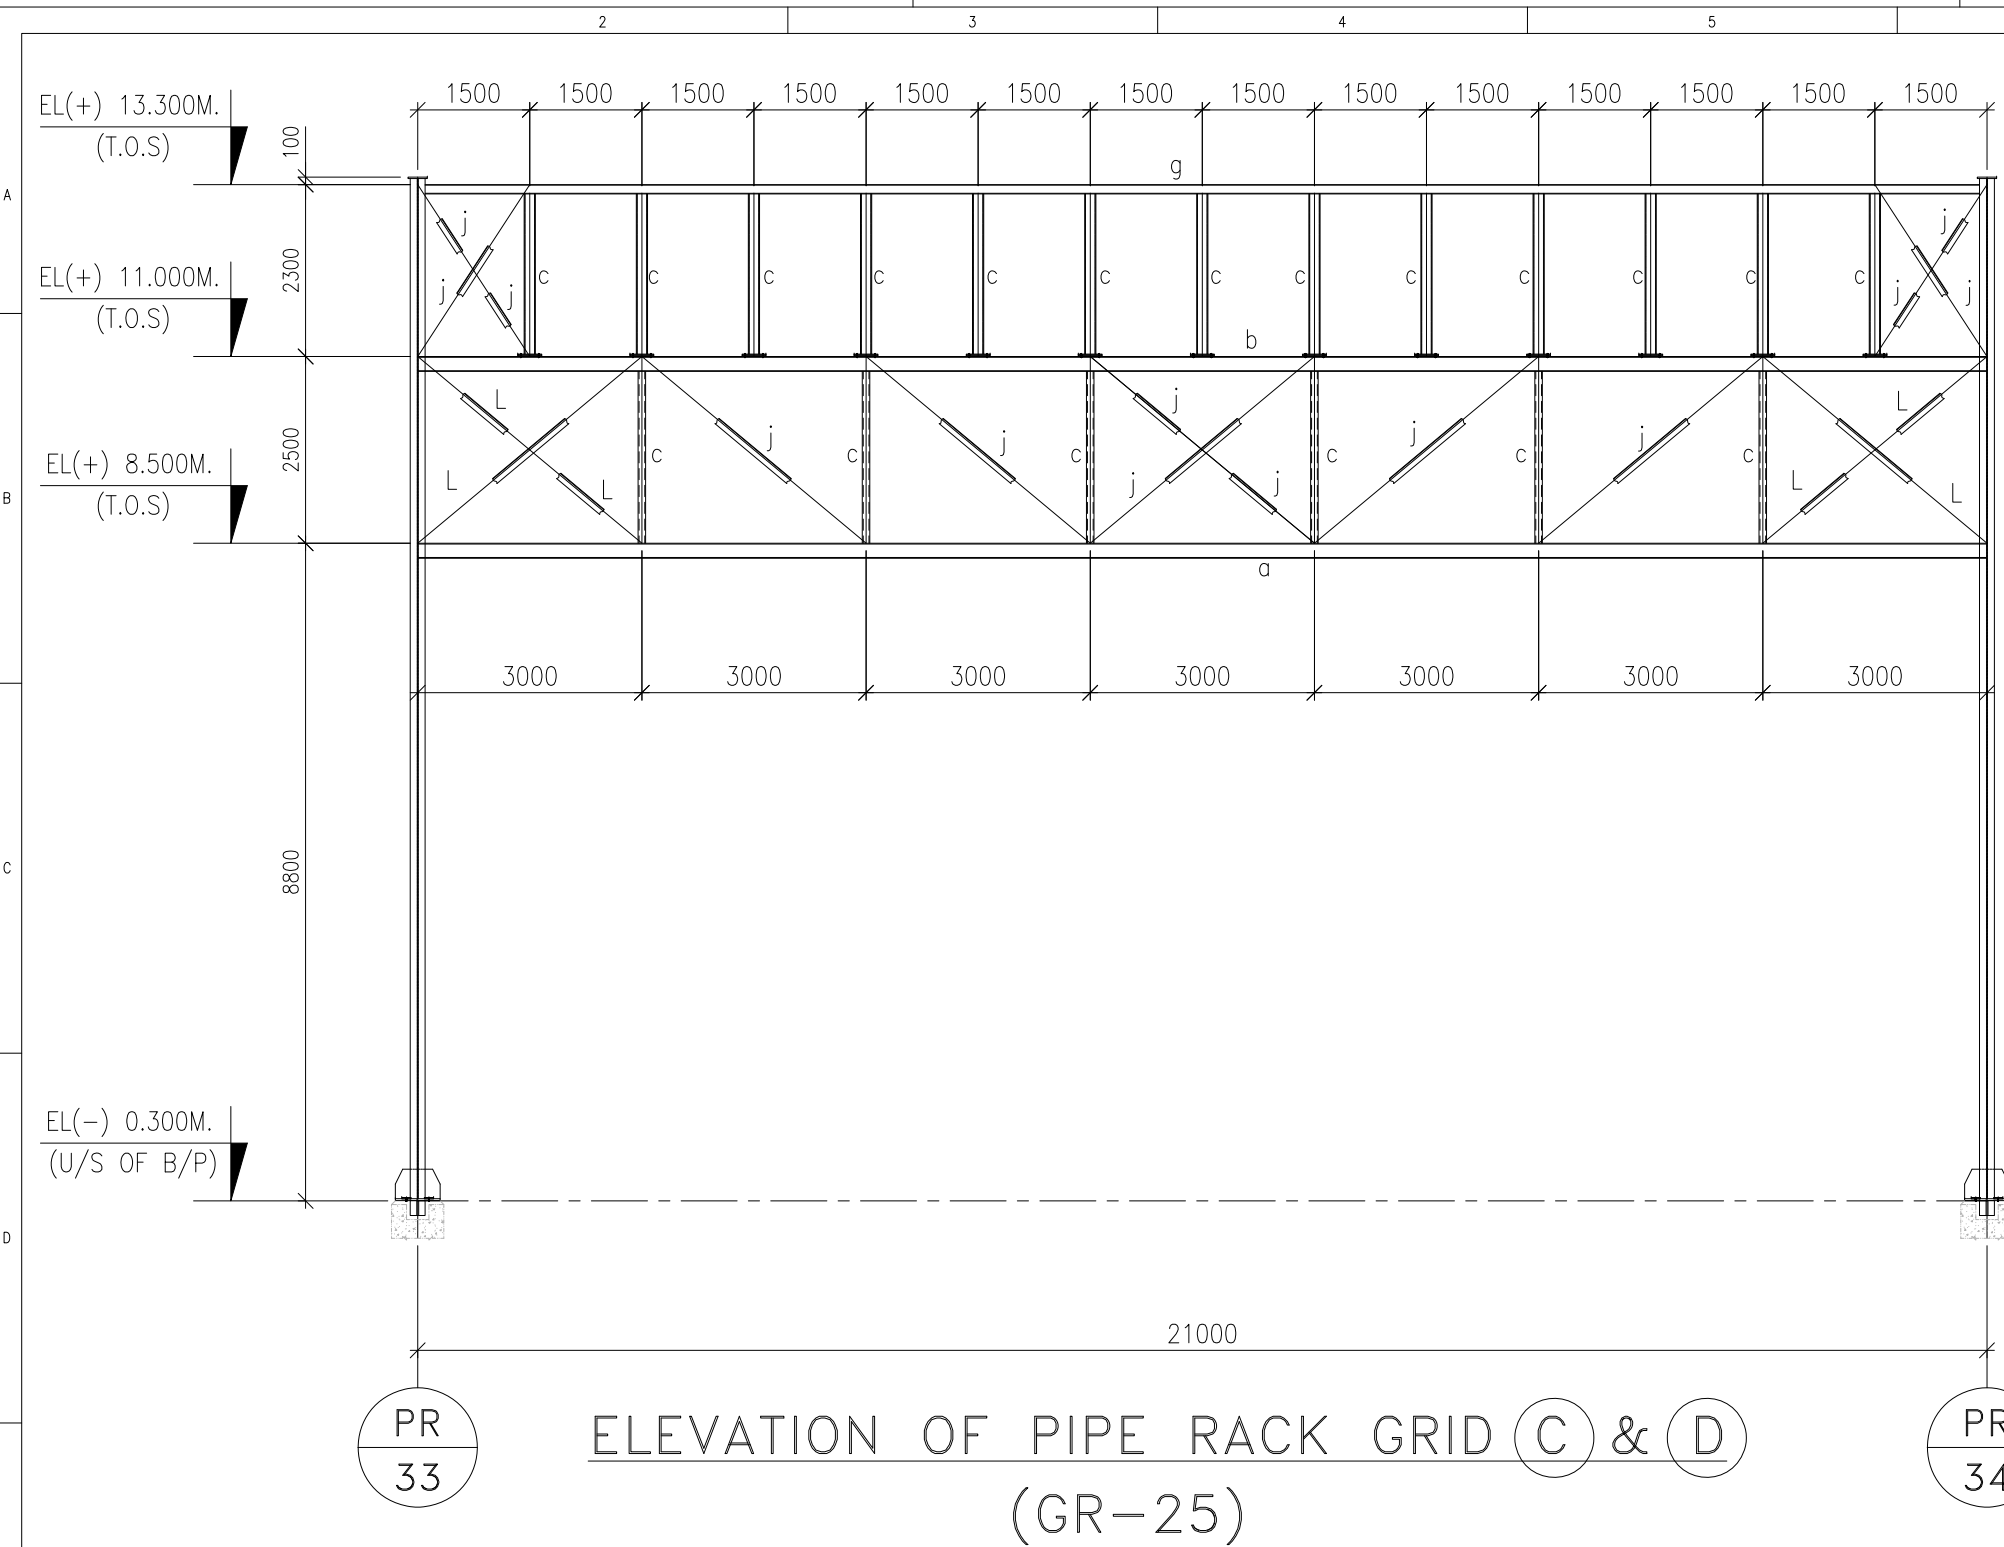


4	11.11.2019	PANCHU	RAVI PONNA	SCC	REVISED AS PER RAIL TRACK LAYOUT.
3	19.07.2019	PANCHU	RAVI PONNA	SCC	REVISED AS PER THE COMMENTS
2	25.06.2019	PANCHU	RAVI PONNA	SCC	REVISED AS PER THE COMMENTS
1	29.05.2019	PANCHU	RAVI PONNA	SCC	REVISED AS PER THE COMMENTS
	DATE	ALTERED	CHECKED	APPROVED	NOTE

PROJECT
2x660MW MAITREE SUPER THERMAL POWER PROJECT, RAMPAL, BANGLADESH
(EPC MAIN PLANT PACKAGE)

OWNER CONSULTANT:
FICHTNER
M/s FICHTNER GmbH
& Co KG,
Stuttgart, GERMANY



OWNER:
BANGLADESH-INDIA FRIENDSHIP POWER
COMPANY (PVT.) LIMITED, BANGLADESH

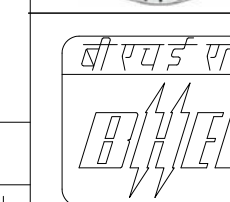


BHARAT HEAVY ELECTRICALS LTD INDUSTRIAL SYSTEMS GROUP BANGALORE	SC
	SH

SCALE:
SHEET 13 OF 21

DESIGN BY	27.12.18	YUVRAJ/TASEEN	TITLE FLY ASH PIPE RACK : GA AND DETAILS OF SUPERSTRUCTURE
CHECKED BY	29.12.18	RAVI PONNA	
APPROVED BY	31.12.18	SCC	

SUPERSEDED BY:	SIZE: A1	PROJECT NO.: 421	FILE:
SYSTEM:	ANNEX:	DRAWING NO.: Maitree-00-UGY-LC-177493-1SG	REV 4

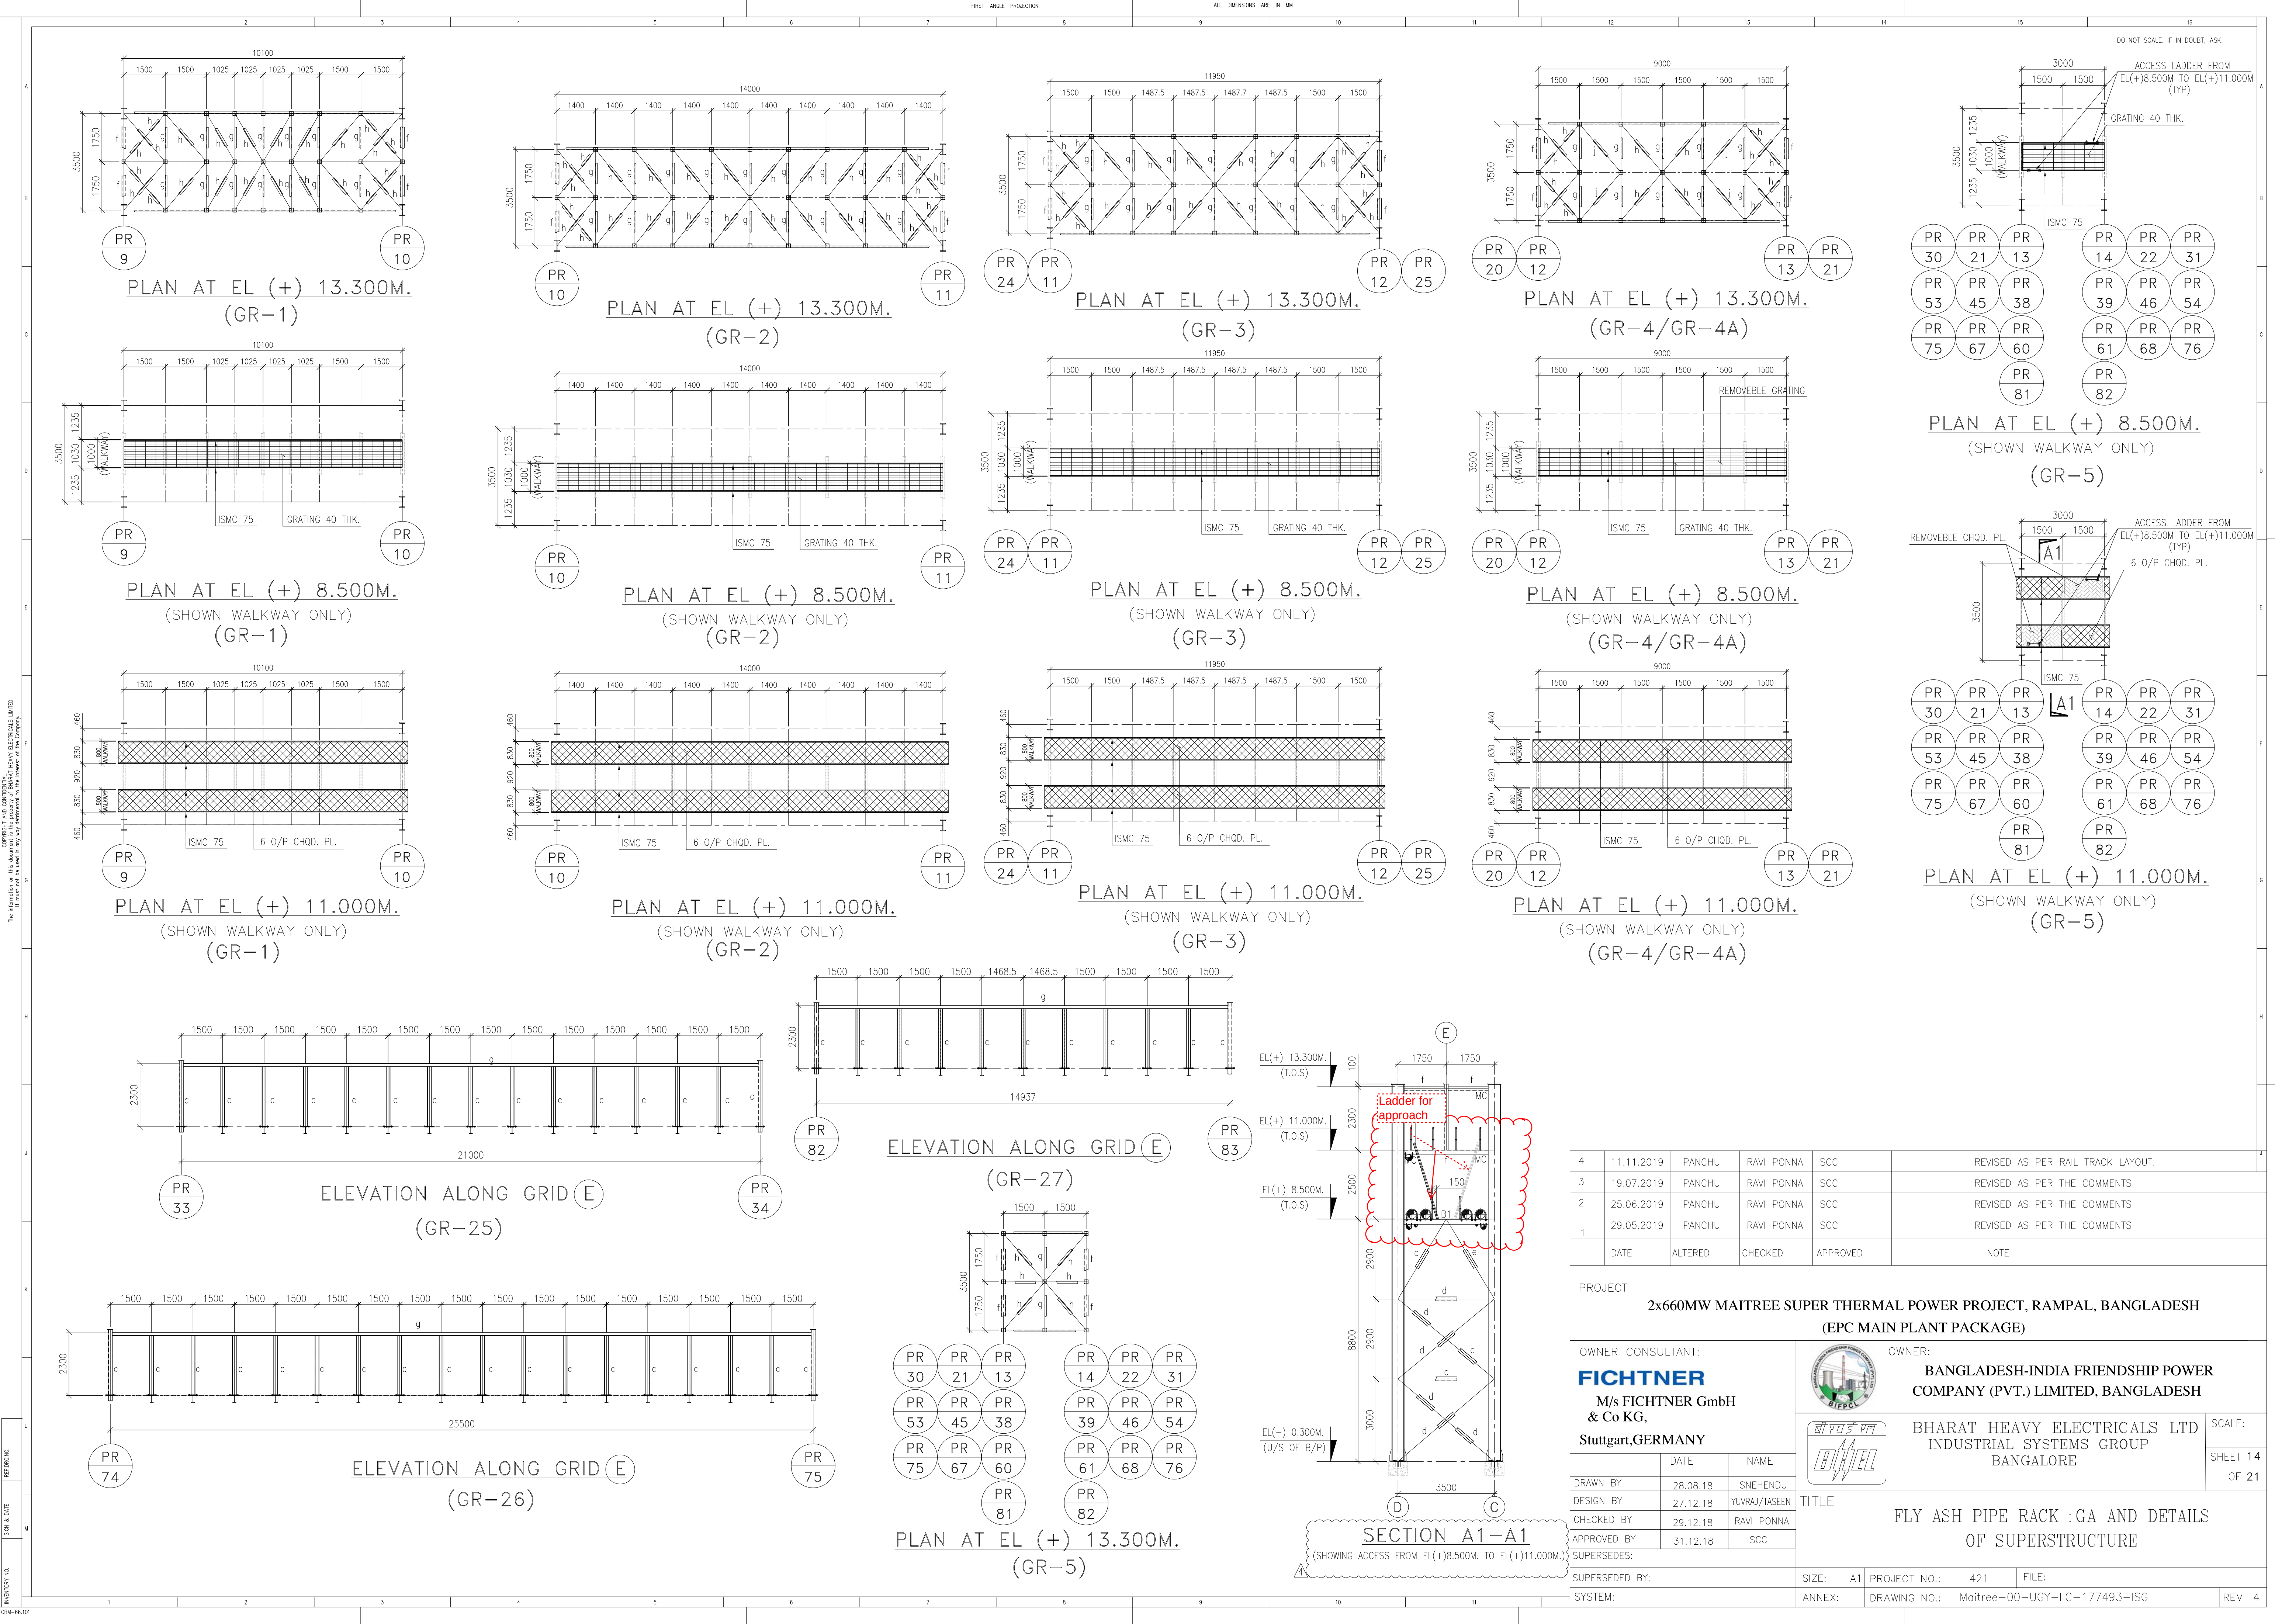


Copyright and Intellectual Property Rights Reserved. The information on this document is the property of BHARAT HEAVY ELECTRICALS LIMITED. It must not be used in any way without the written permission of the Company.


REVISION


DATE

NO.

FORM-66.101

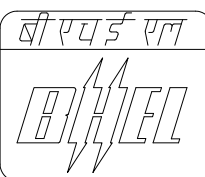
4	11.11.2019	PANCHU	RAVI PONNA	SCC	REVISED AS PER RAIL TRACK LAYOUT.	3
3	19.07.2019	PANCHU	RAVI PONNA	SCC	REVISED AS PER THE COMMENTS	
2	25.06.2019	PANCHU	RAVI PONNA	SCC	REVISED AS PER THE COMMENTS	
1	29.05.2019	PANCHU	RAVI PONNA	SCC	REVISED AS PER THE COMMENTS	
	DATE	ALTERED	CHECKED	APPROVED	NOTE	
PROJECT						
2x660MW MAITREE SUPER THERMAL POWER PROJECT, RAMPAL, BANGLADESH (EPC MAIN PLANT PACKAGE)						
OWNER CONSULTANT:			OWNER:			
FICHTNER M/s FICHTNER GmbH & Co KG, Stuttgart,GERMANY			 BANGLADESH-INDIA FRIENDSHIP POWER COMPANY (PVT.) LIMITED, BANGLADESH			
						SCALE:
			BHARAT HEAVY ELECTRICALS LTD INDUSTRIAL SYSTEMS GROUP BANGALORE			SHEET 14 OF 21
			TITLE			
			FLY ASH PIPE RACK :GA AND DETAILS OF SUPERSTRUCTURE			
SUPERSEDES:						
SUPERSEDED BY:			SIZE: A1	PROJECT NO.: 421	FILE:	
SYSTEM:			ANNEX:	DRAWING NO.: Maitree-00-UGY-LC-177493-ISO		REV 4














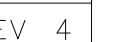


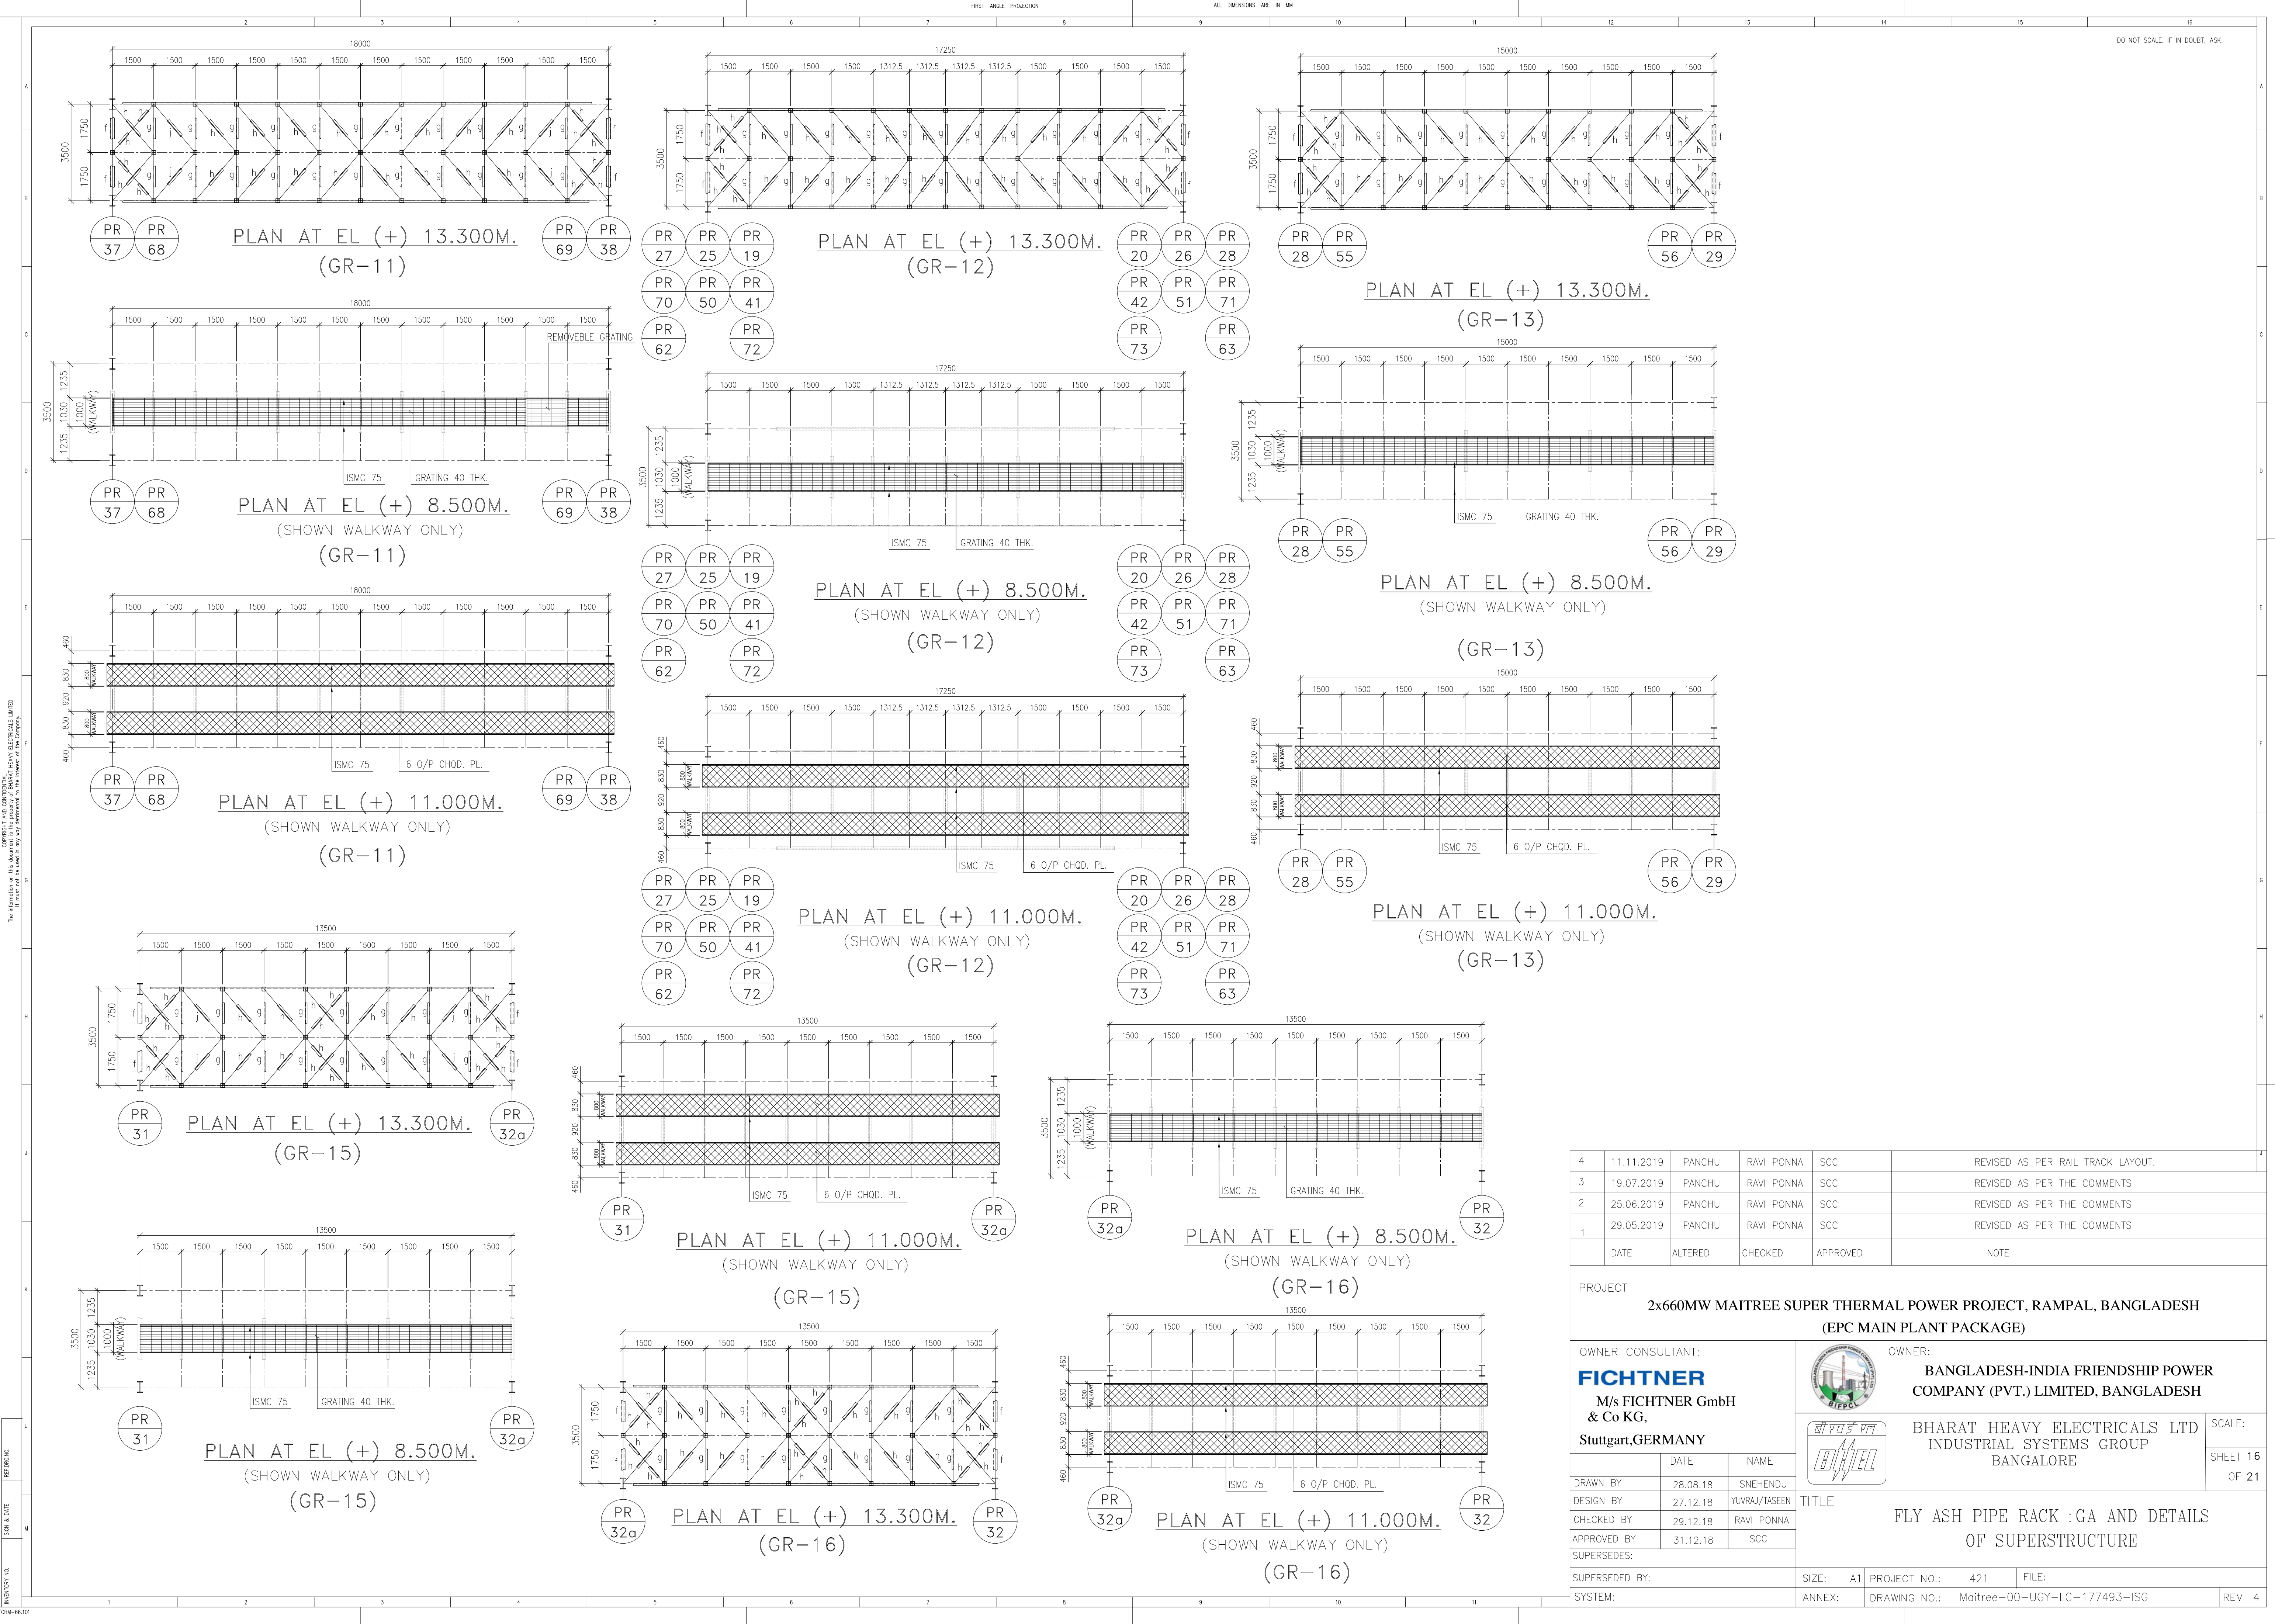

Copyright and Confidential
The information on this document is the property of Bharat Heavy Electricals Limited.
It must not be used in any way detrimental to the interest of this Company.

4	11.11.2019	PANCHU	RAVI PONNA	SCC	REVISED AS PER RAIL TRACK LAYOUT.
3	19.07.2019	PANCHU	RAVI PONNA	SCC	REVISED AS PER THE COMMENTS
2	25.06.2019	PANCHU	RAVI PONNA	SCC	REVISED AS PER THE COMMENTS
1	29.05.2019	PANCHU	RAVI PONNA	SCC	REVISED AS PER THE COMMENTS
	DATE	ALTERED	CHECKED	APPROVED	NOTE

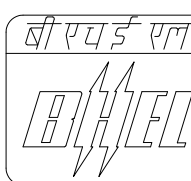PROJECT					
2x660MW MAITREE SUPER THERMAL POWER PROJECT, RAMPAL, BANGLADESH					
(EPC MAIN PLANT PACKAGE)					
OWNER CONSULTANT:			OWNER:		
FICHTNER			 BANGLADESH-INDIA FRIENDSHIP POWER COMPANY (PVT.) LIMITED, BANGLADESH		
M/s FICHTNER GmbH & Co KG,			 BHARAT HEAVY ELECTRICALS LTD INDUSTRIAL SYSTEMS GROUP BANGALORE		
Stuttgart,GERMANY			TITLE		
DRAWN BY			SIZE: A1		
DESIGN BY			PROJECT NO.: 421		
CHECKED BY			FILE:		
APPROVED BY			ANNEX:		
SUPERSEDES:			DRAWING NO.: Maitree-00-UGY-LC-177493-ISG		
SUPERSEDED BY:			REV 4		
SYSTEM:					

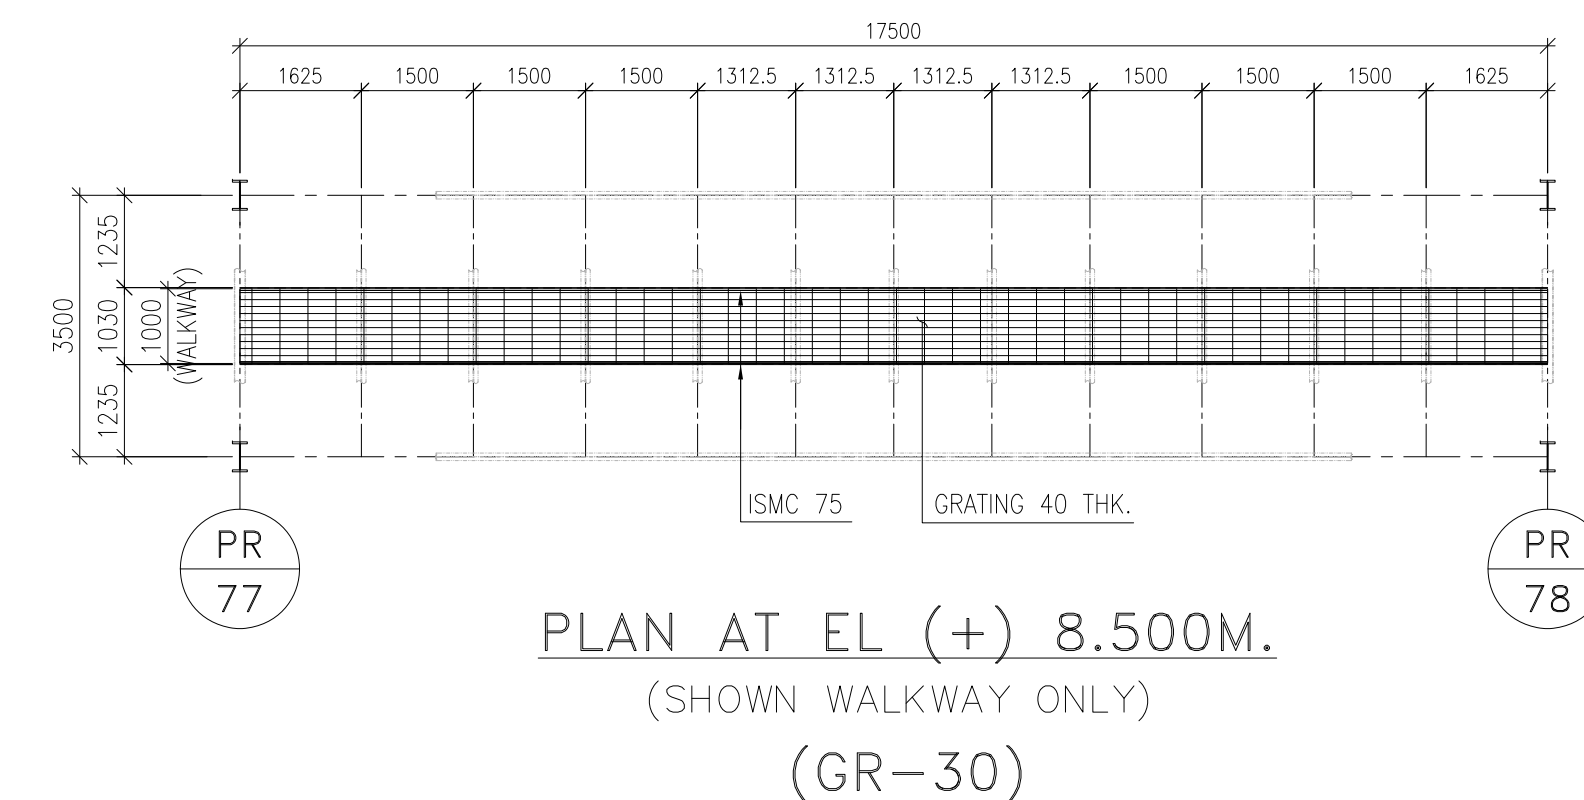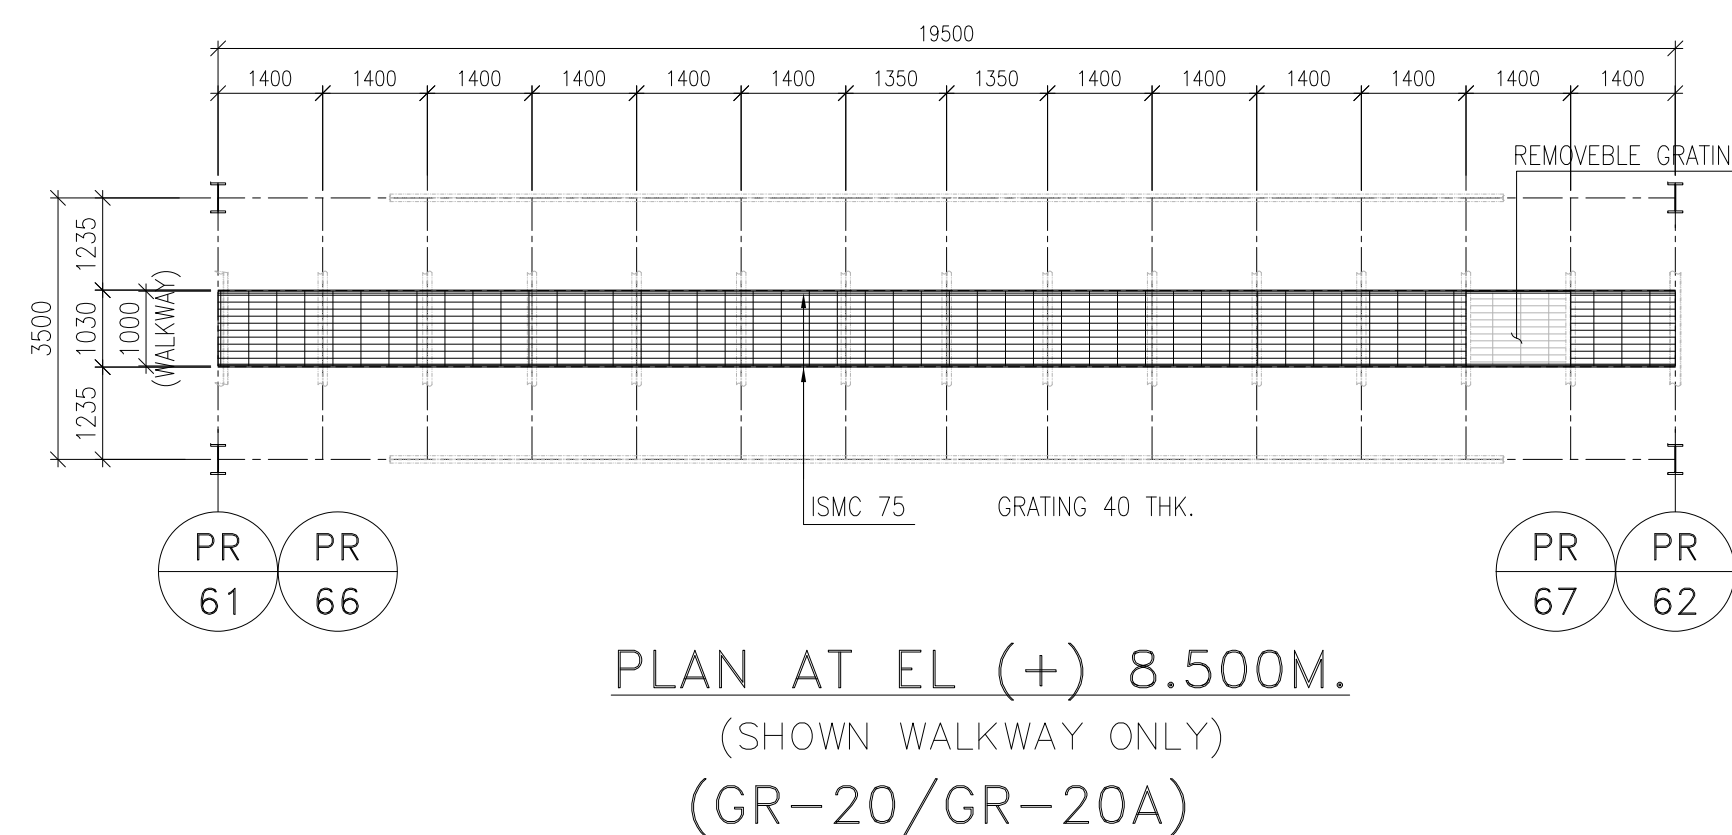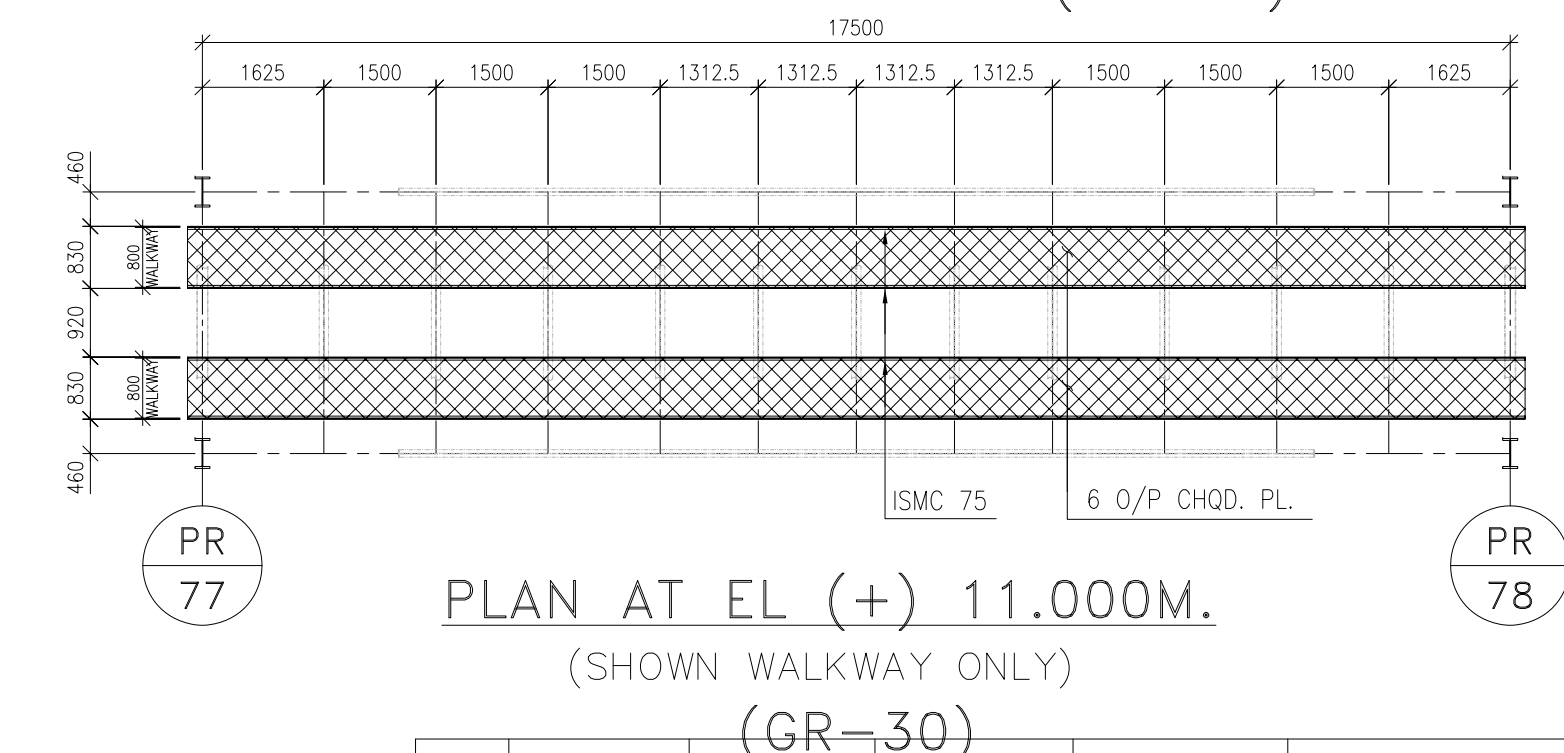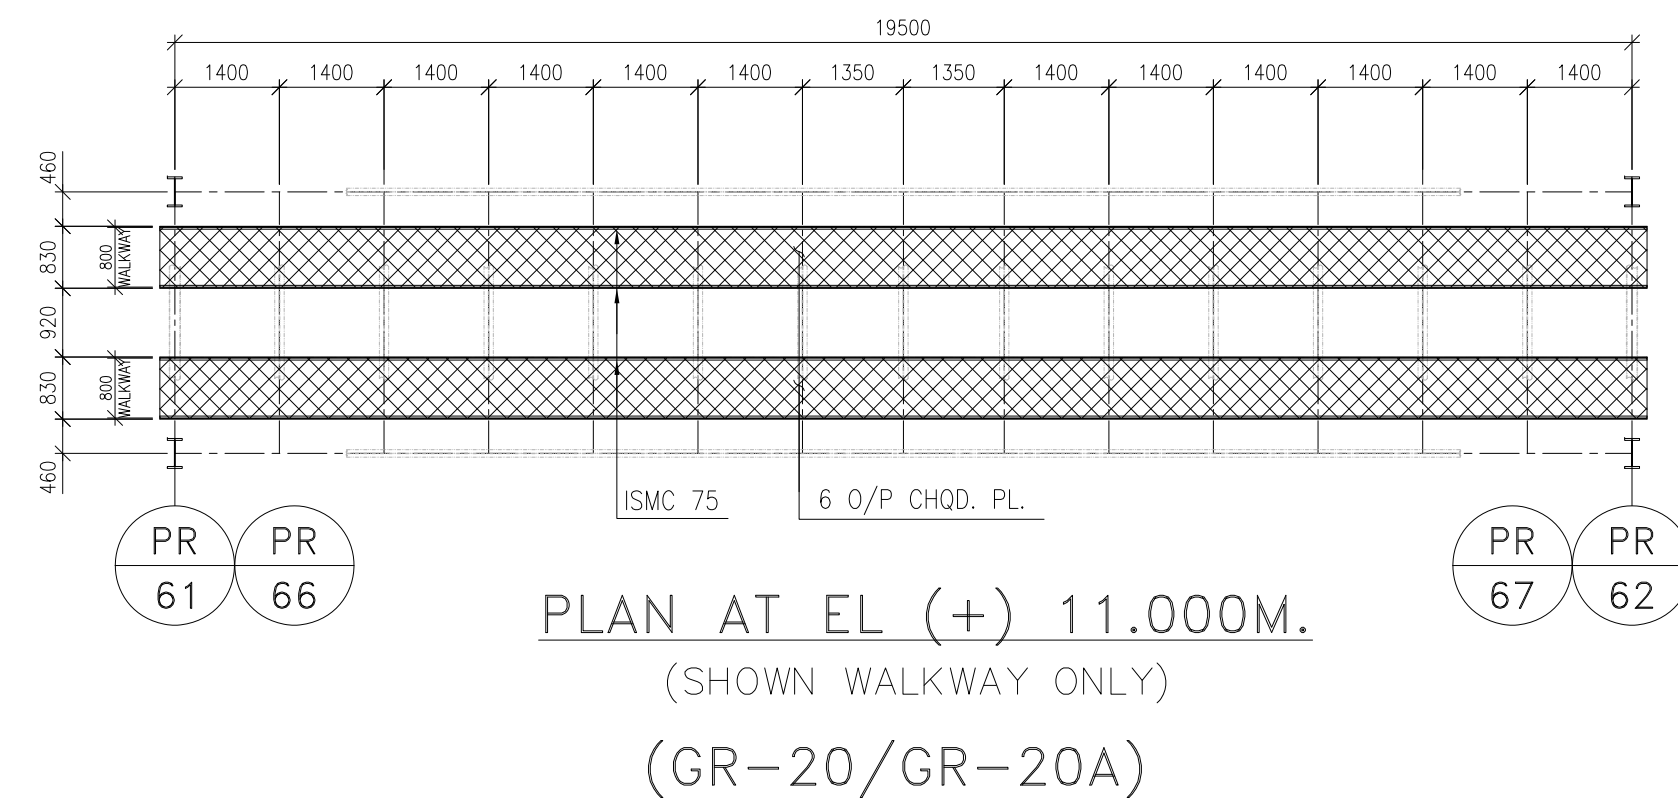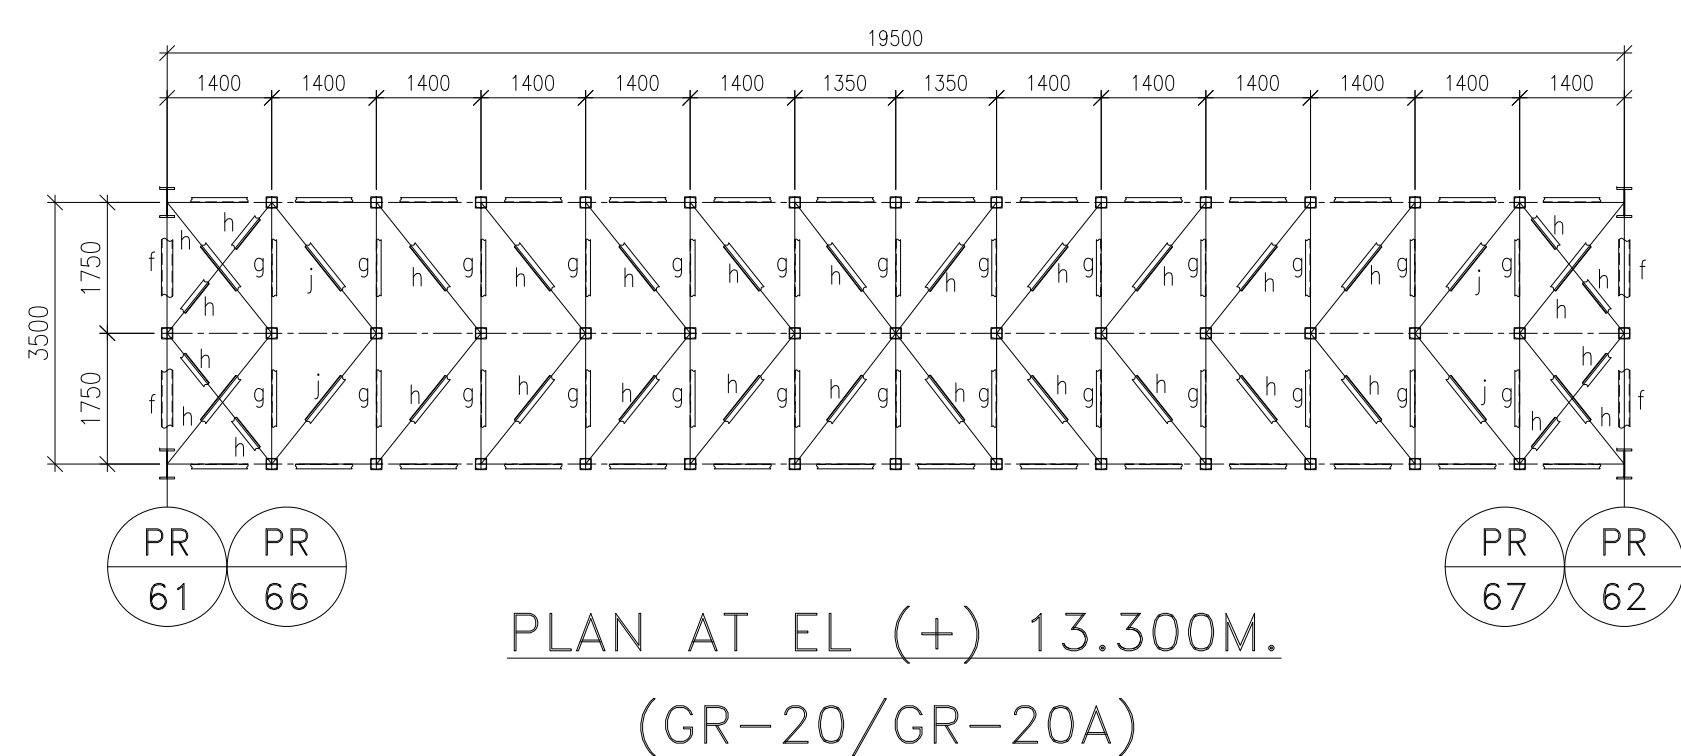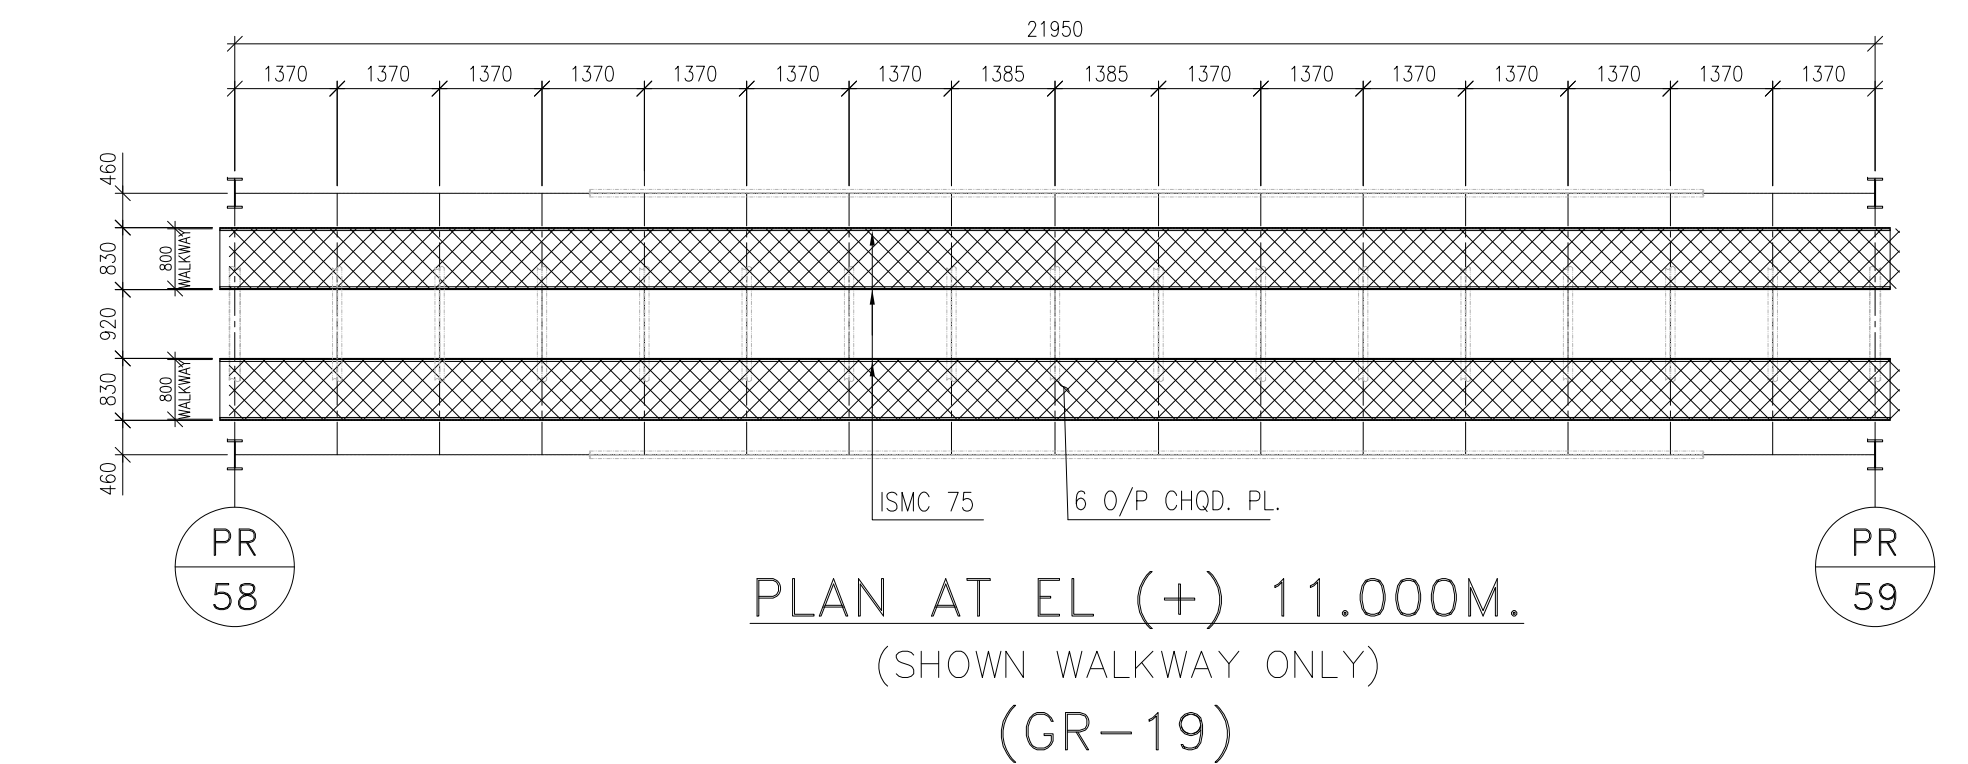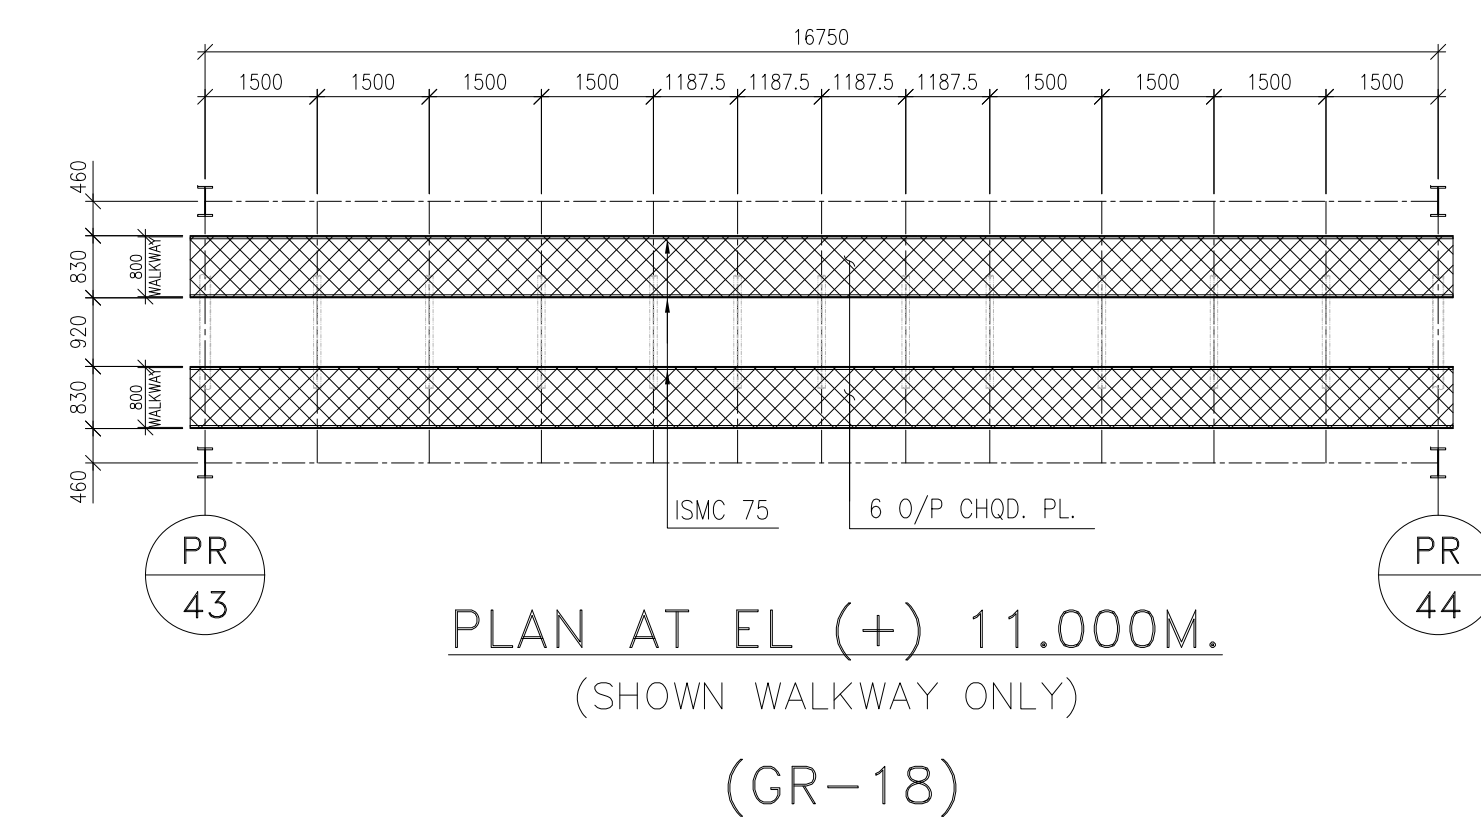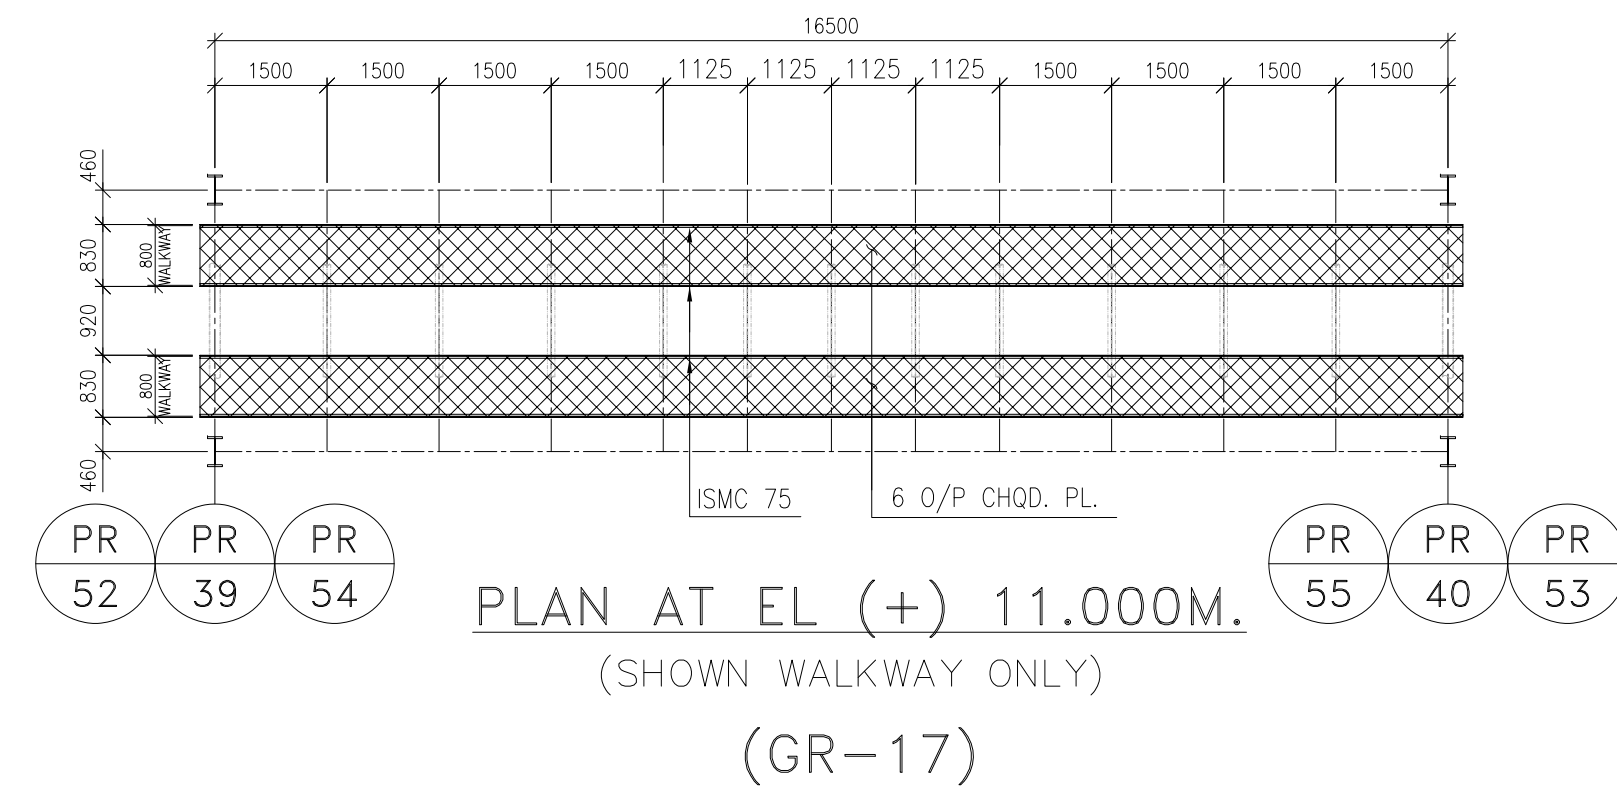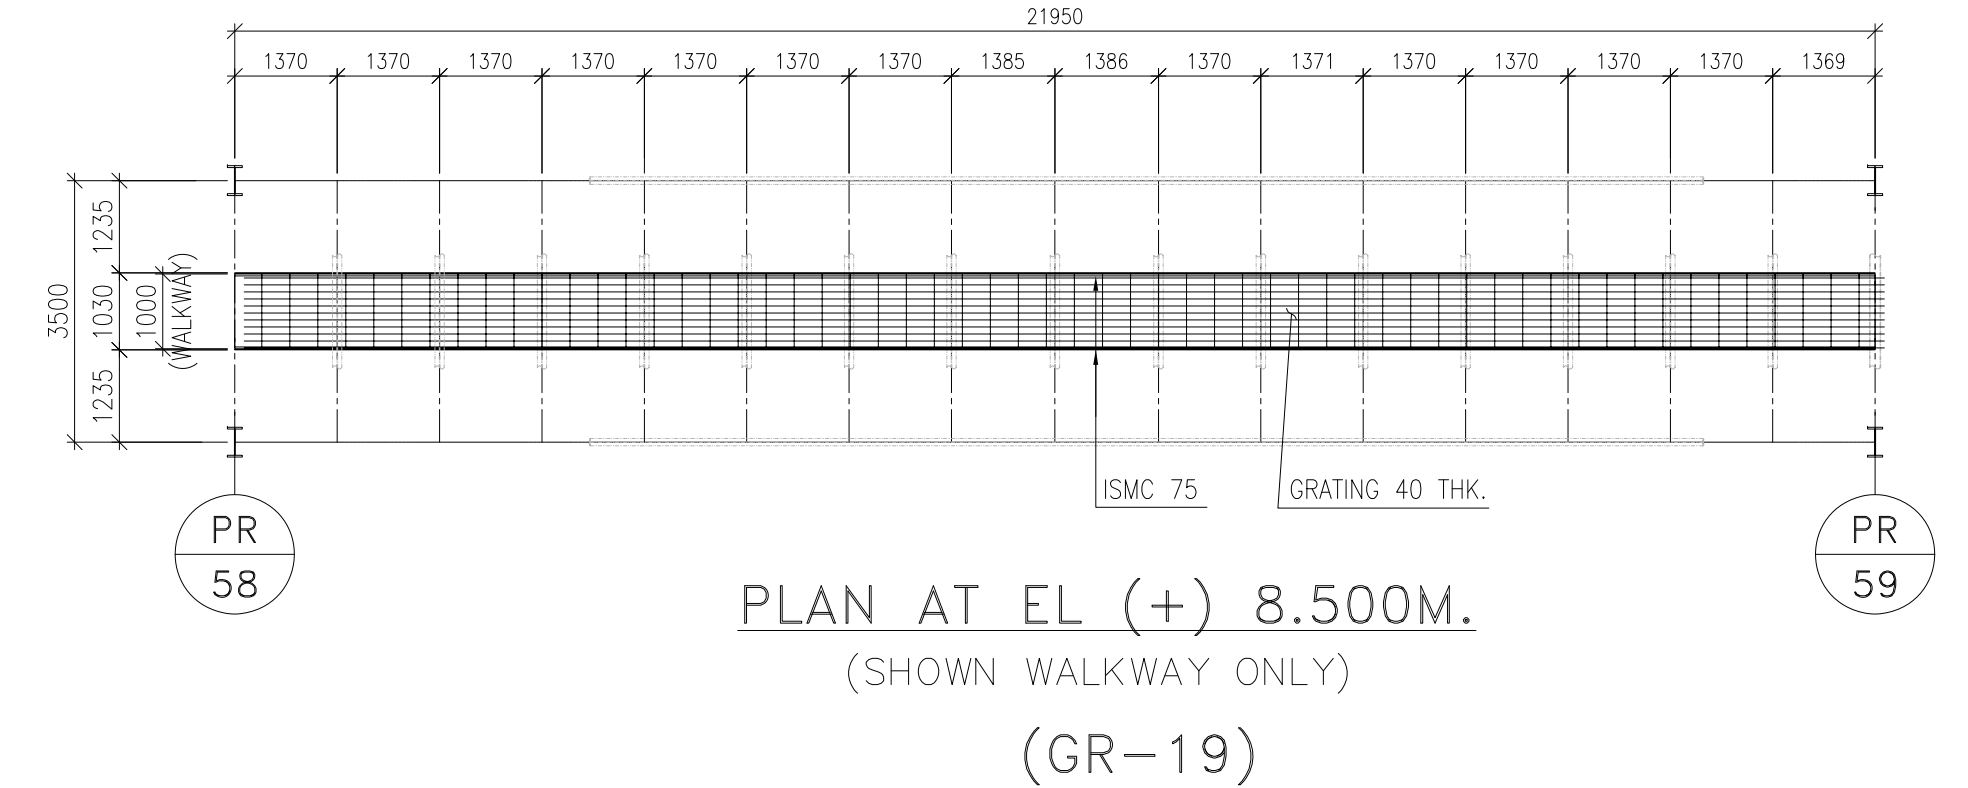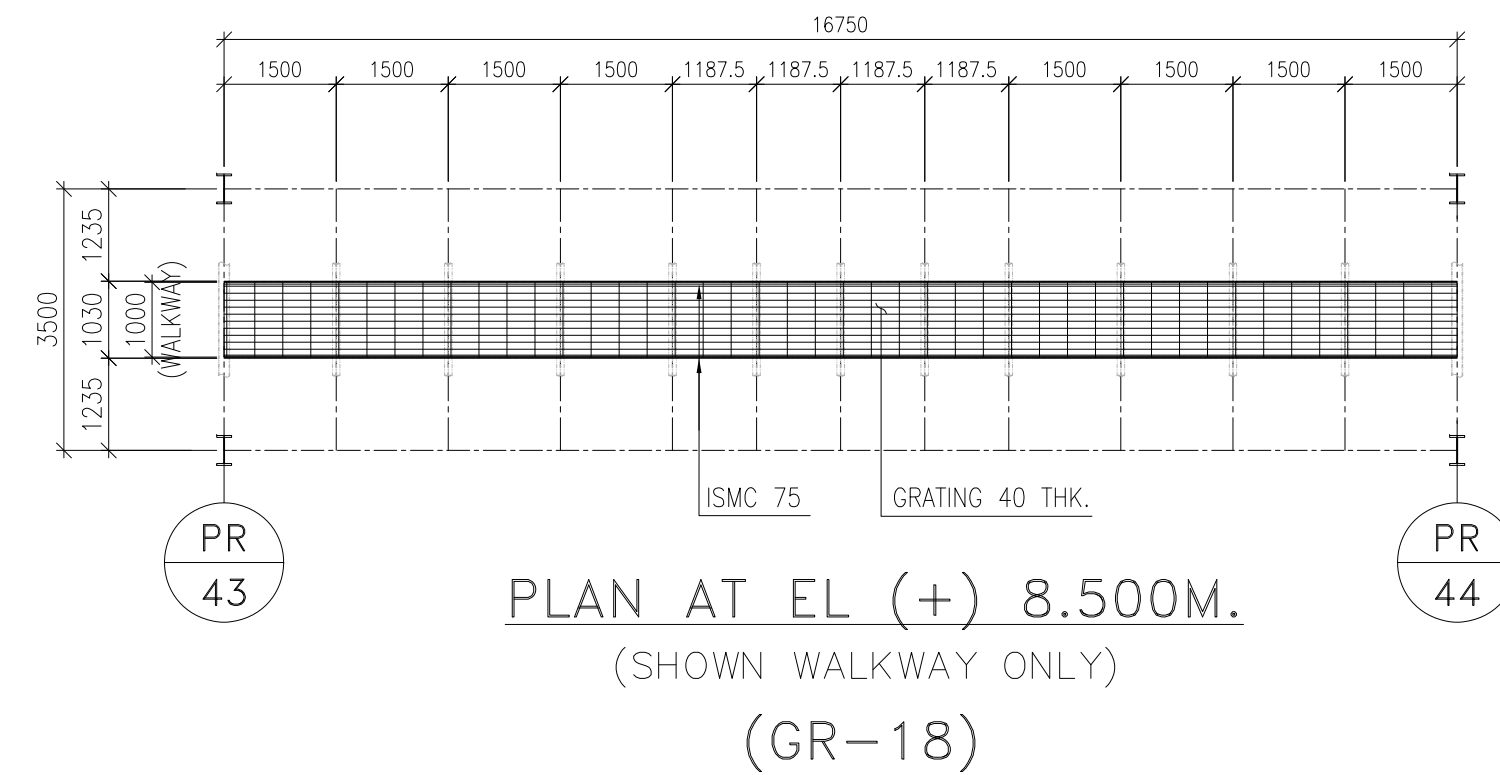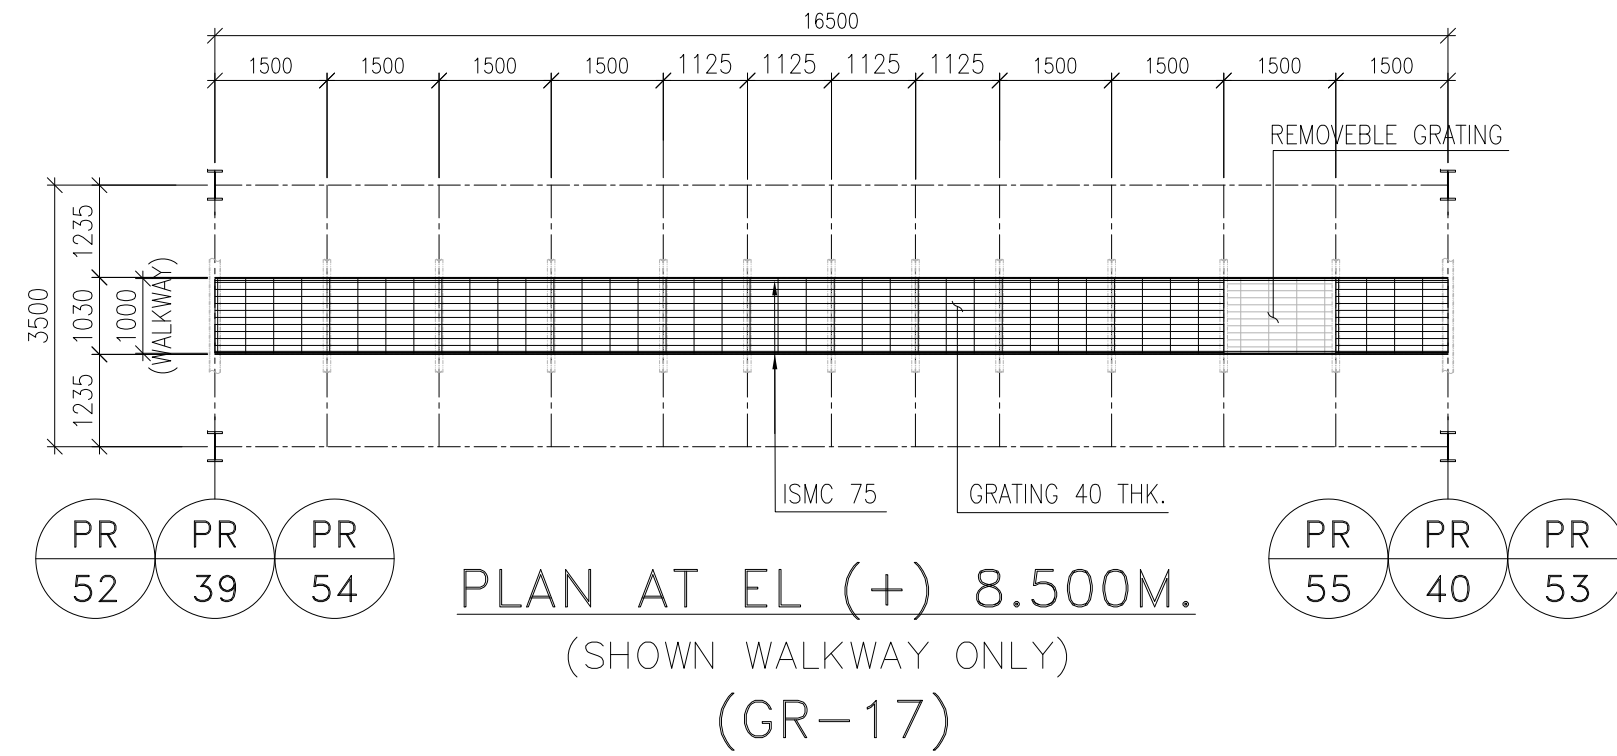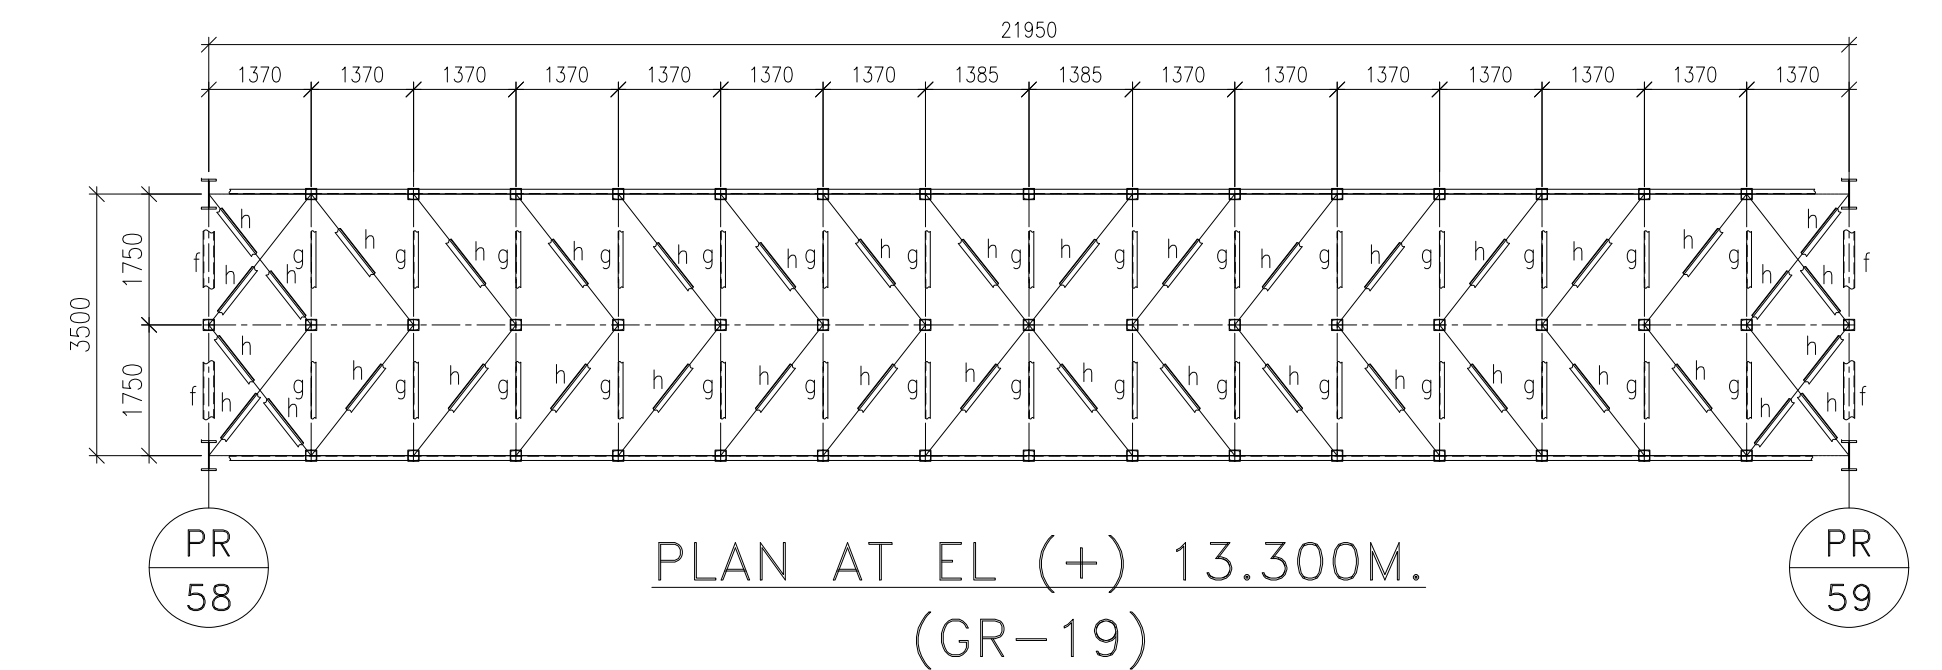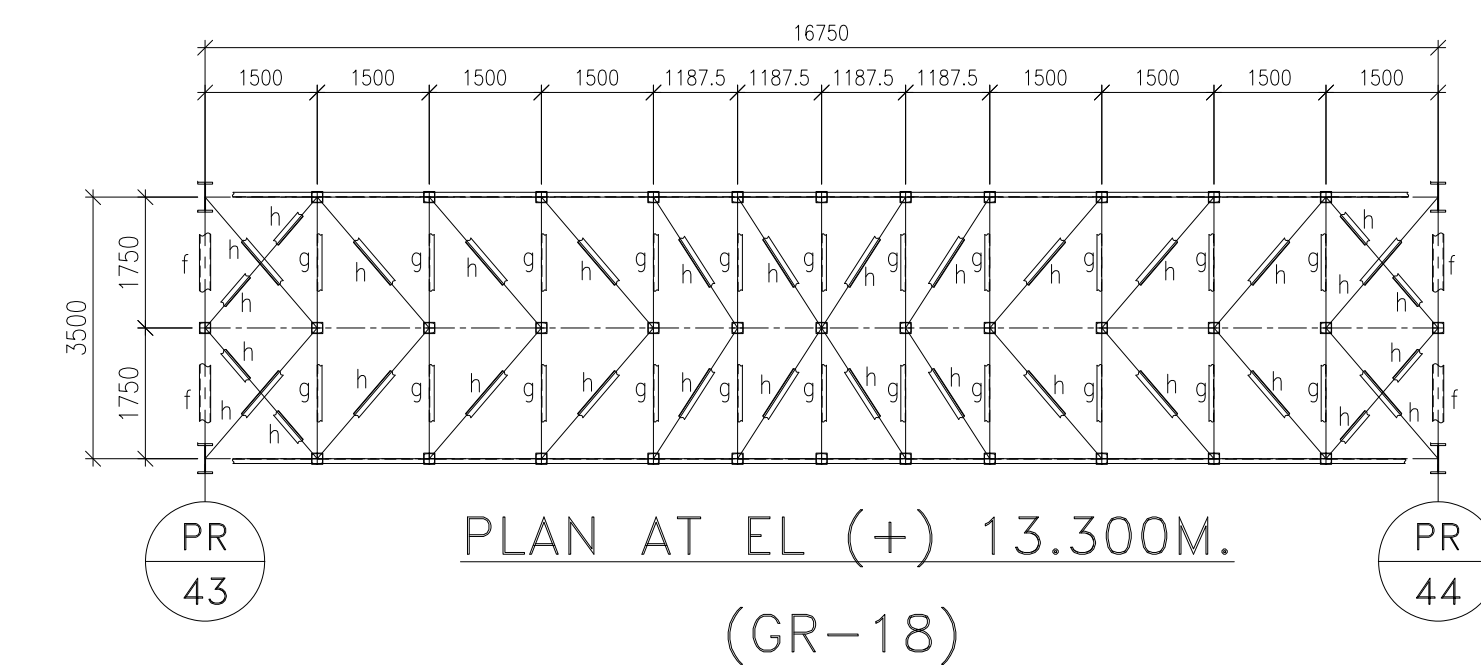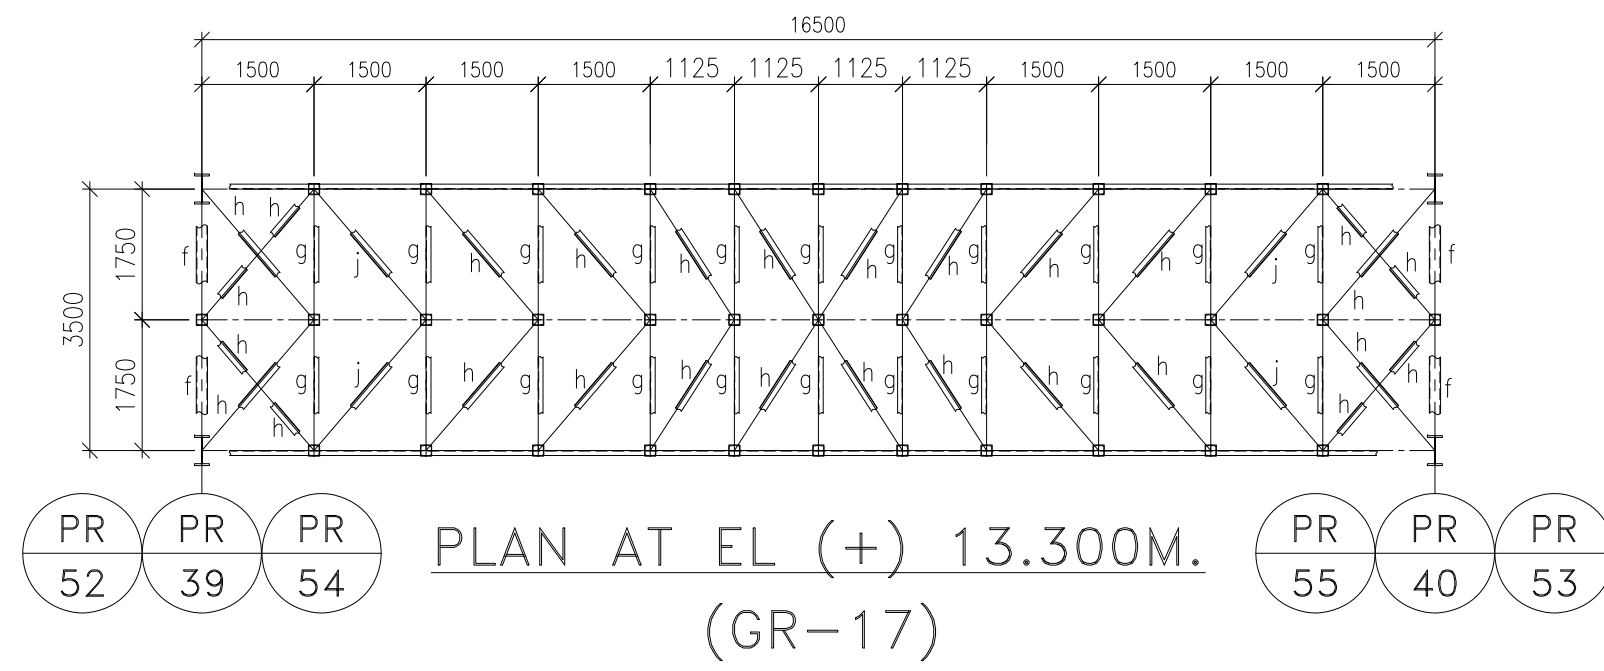

4	11.11.2019	PANCHU	RAVI PONNA	SCC	REVISED AS PER RAIL TRACK LAYOUT.
3	19.07.2019	PANCHU	RAVI PONNA	SCC	REVISED AS PER THE COMMENTS
2	25.06.2019	PANCHU	RAVI PONNA	SCC	REVISED AS PER THE COMMENTS
1	29.05.2019	PANCHU	RAVI PONNA	SCC	REVISED AS PER THE COMMENTS
	DATE	ALTERED	CHECKED	APPROVED	NOTE

PROJECT

2x660MW MAITREE SUPER THERMAL POWER PROJECT, RAMPAL, BANGLADESH
(EPC MAIN PLANT PACKAGE)

OWNER CONSULTANT:

FICHTNER

M/s FICHTNER GmbH
& Co KG,

Stuttgart, GERMANY

OWNER:

BANGLADESH-INDIA FRIENDSHIP POWER
COMPANY (PVT.) LIMITED, BANGLADESH

BHARAT HEAVY ELECTRICALS LTD	SC
INDUSTRIAL SYSTEMS GROUP	
BANGALORE	SH

SCALE:

SHEET 17
OF 21



बी एच ई एन
BHEL

N	TITLE
---	-------

FLY ASH PIPE RACK :GA AND DETAILS OF SUPERSTRUCTURE

SUPERSEDED BY:

SIZE:	A1
-------	----

PROJECT NO.:	421
--------------	-----





FILE:	
-------	--

SYSTEM:











ANNEX:

DRAWING NO.:	Maitree-00-UGY-LC-177493-ISG
--------------	------------------------------

REV 4

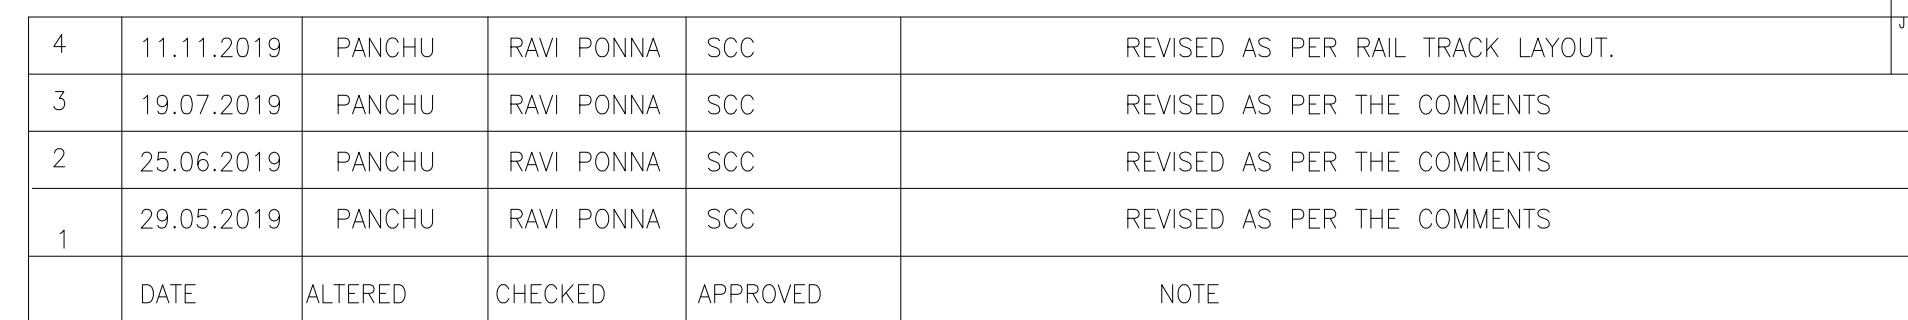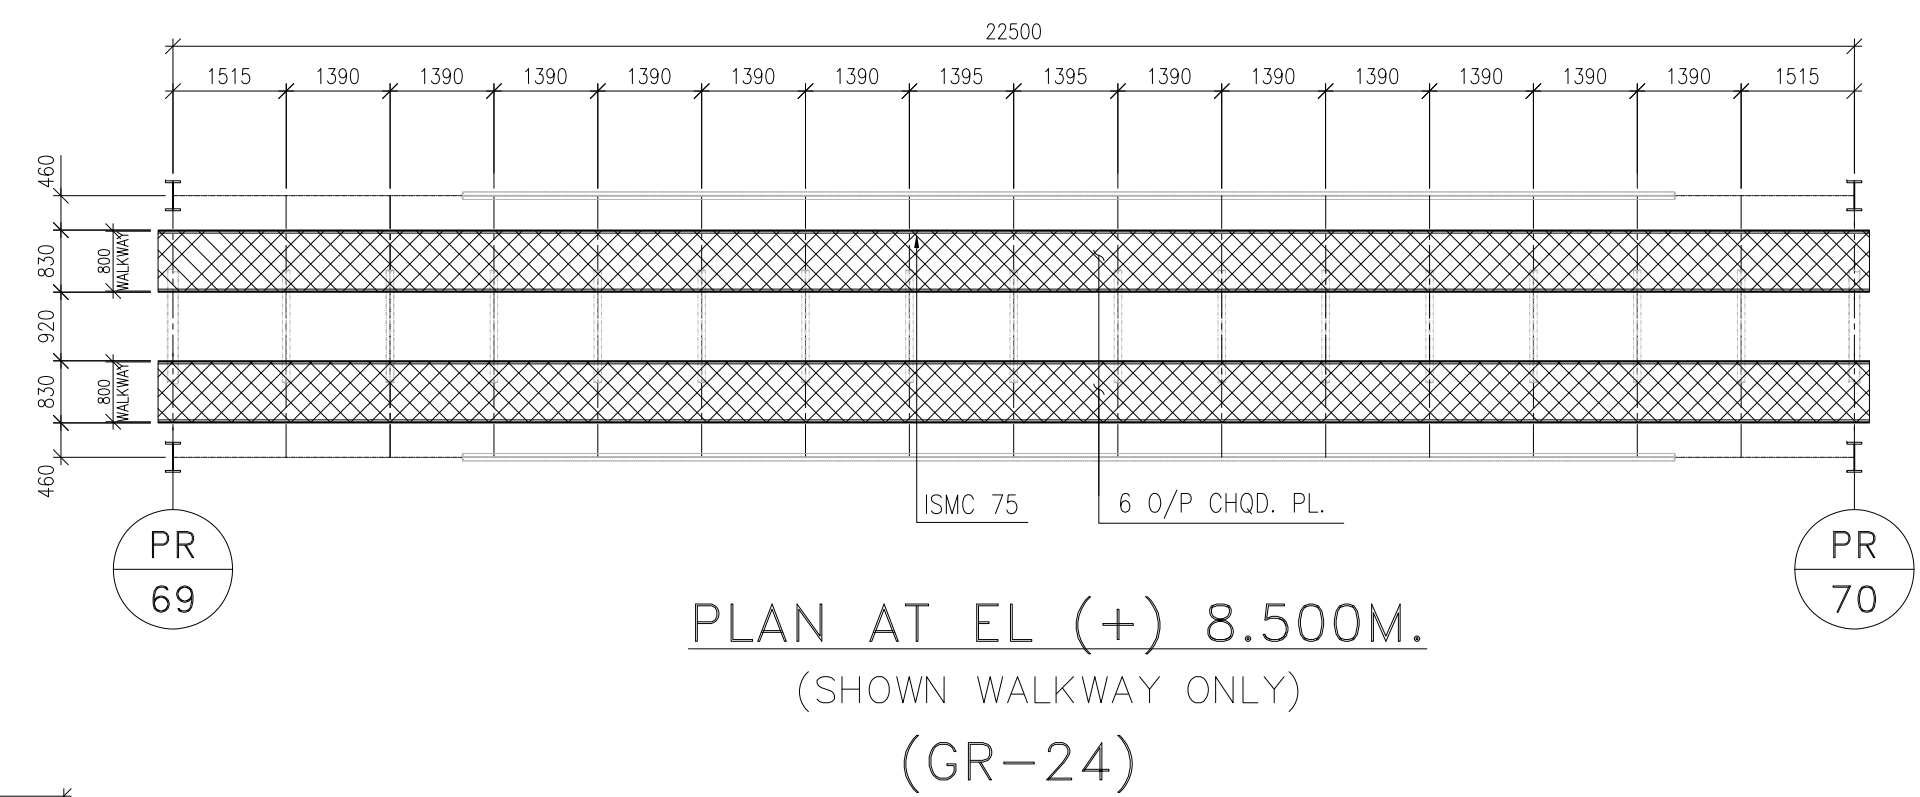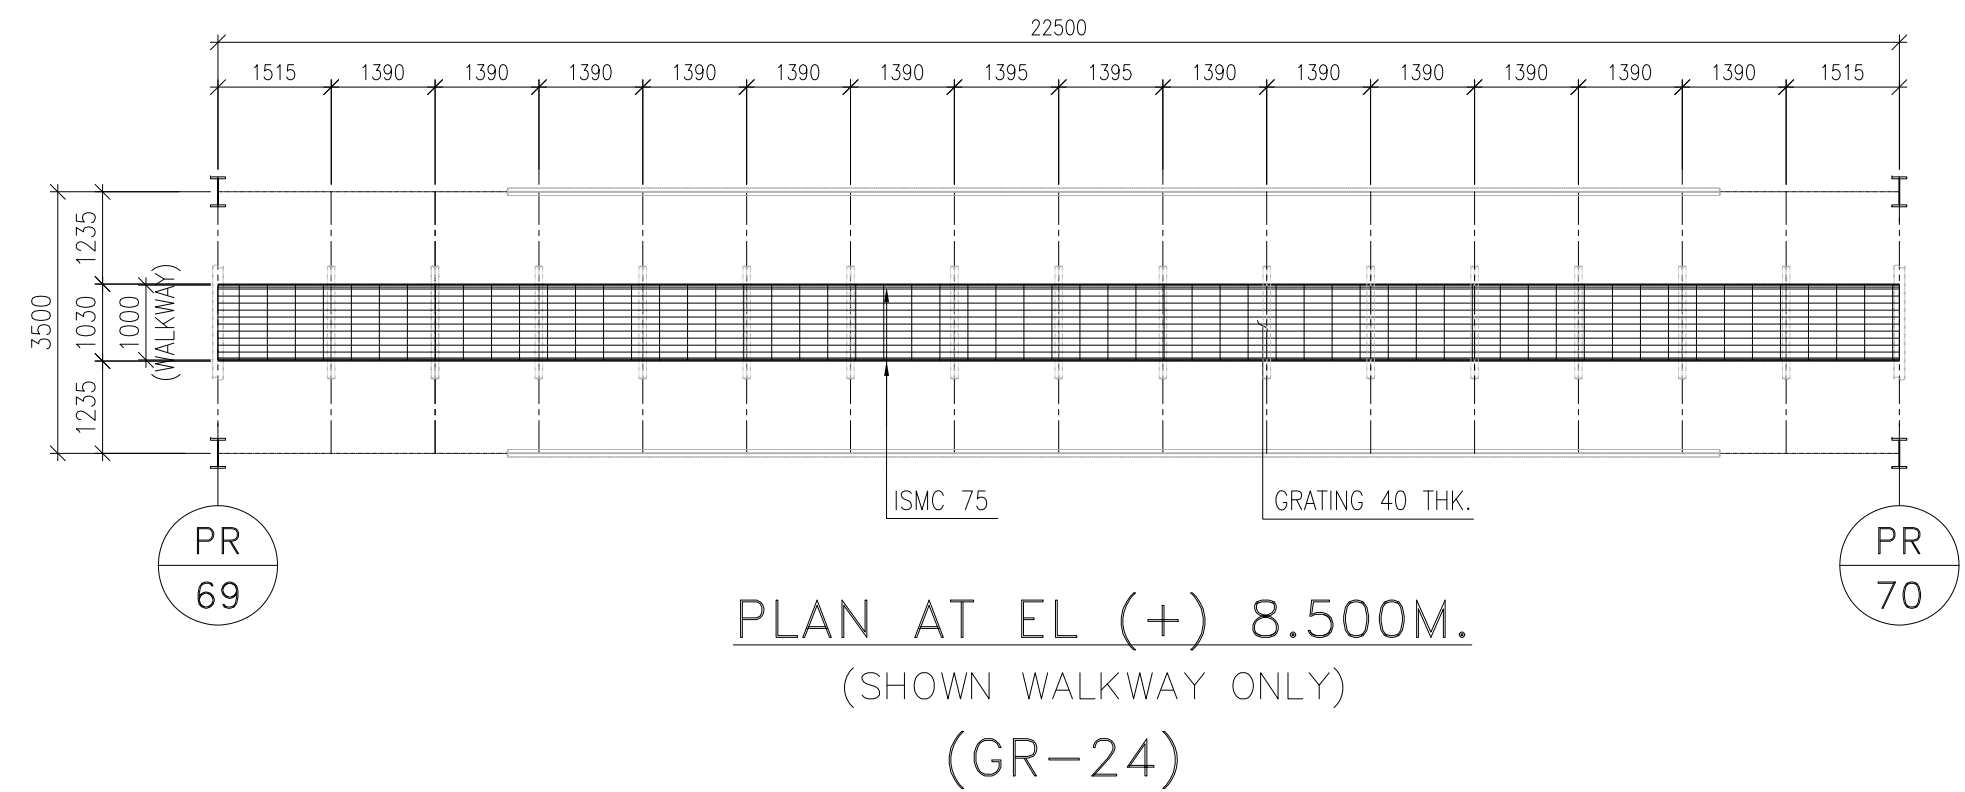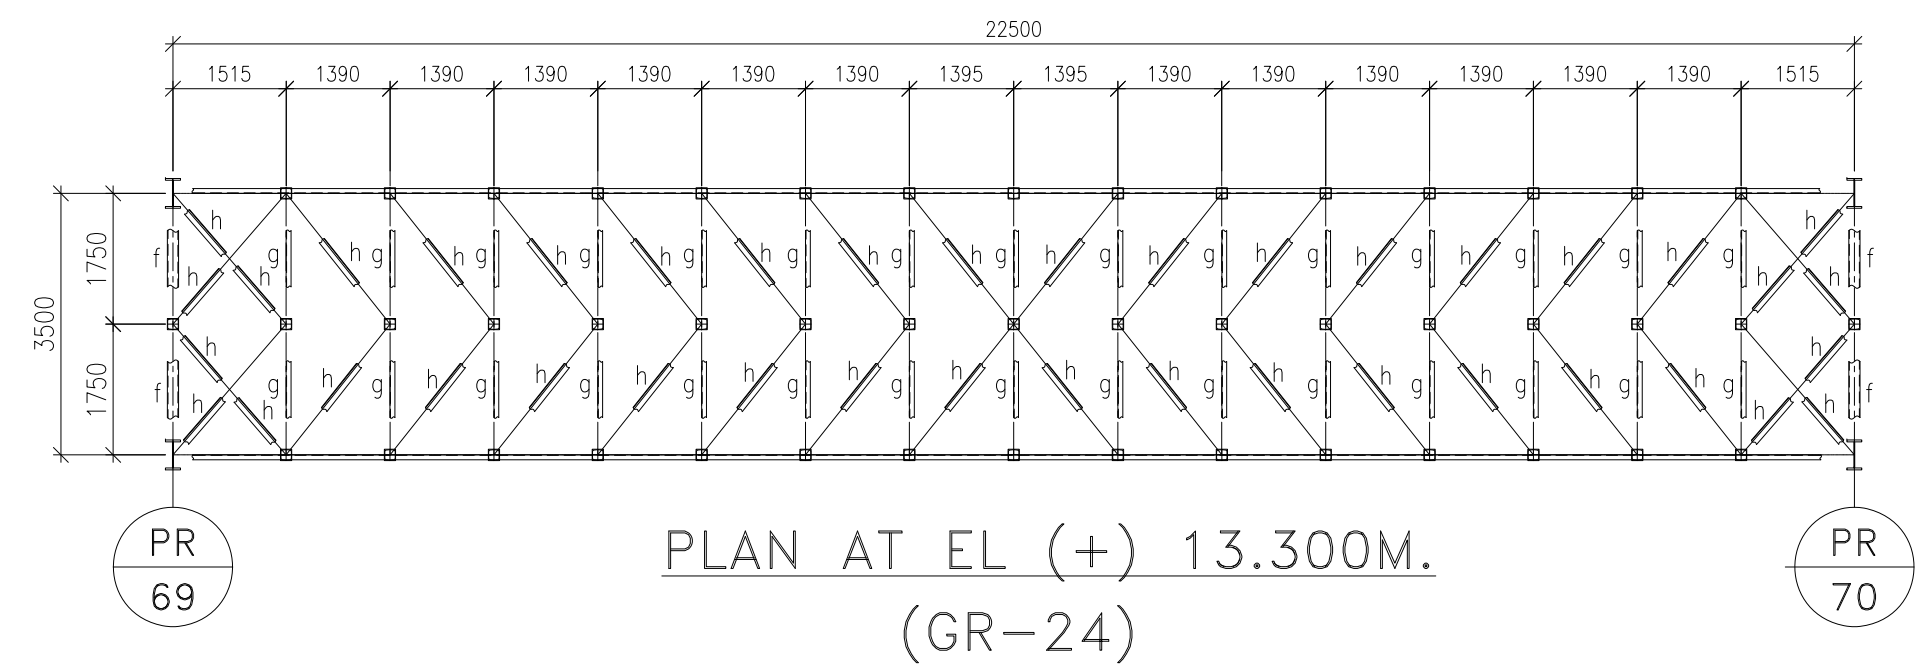



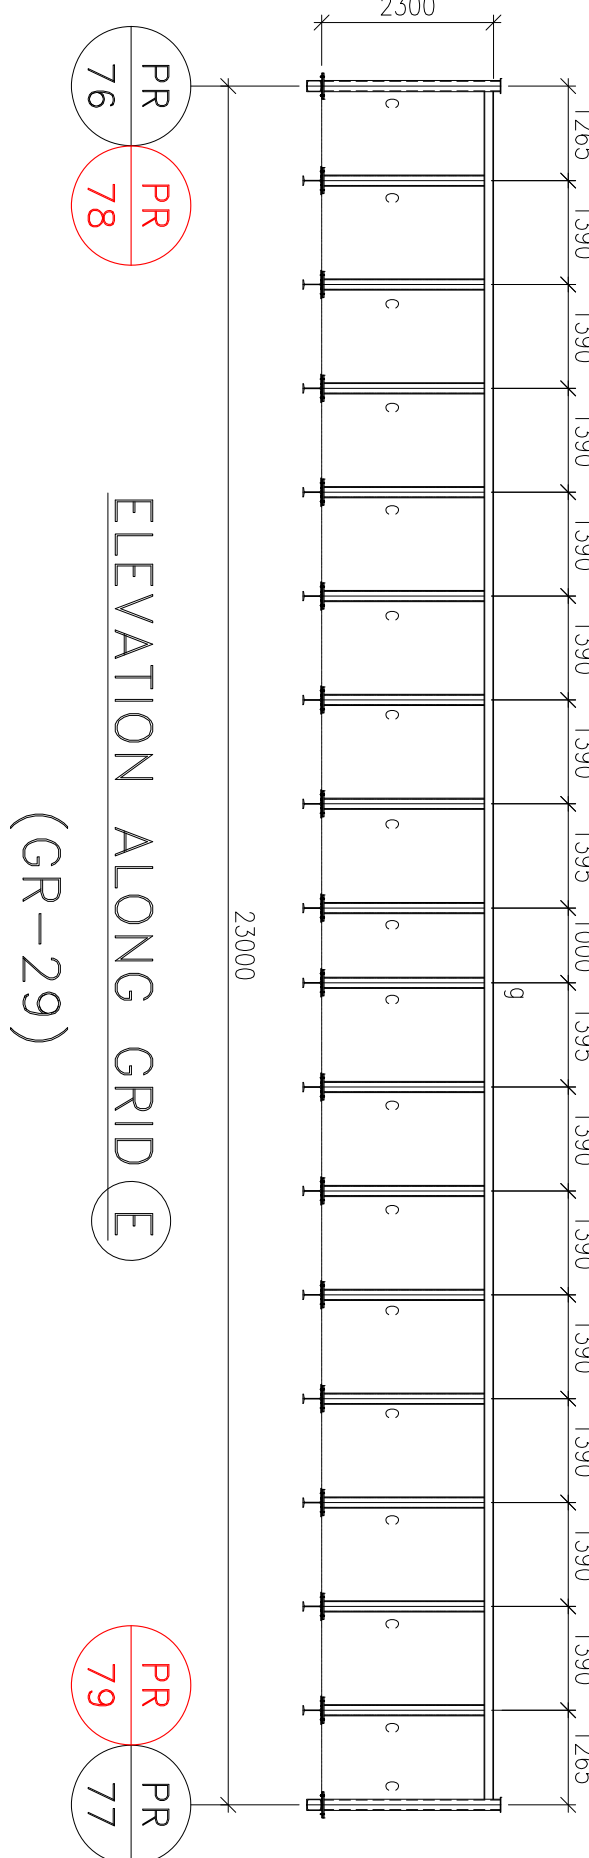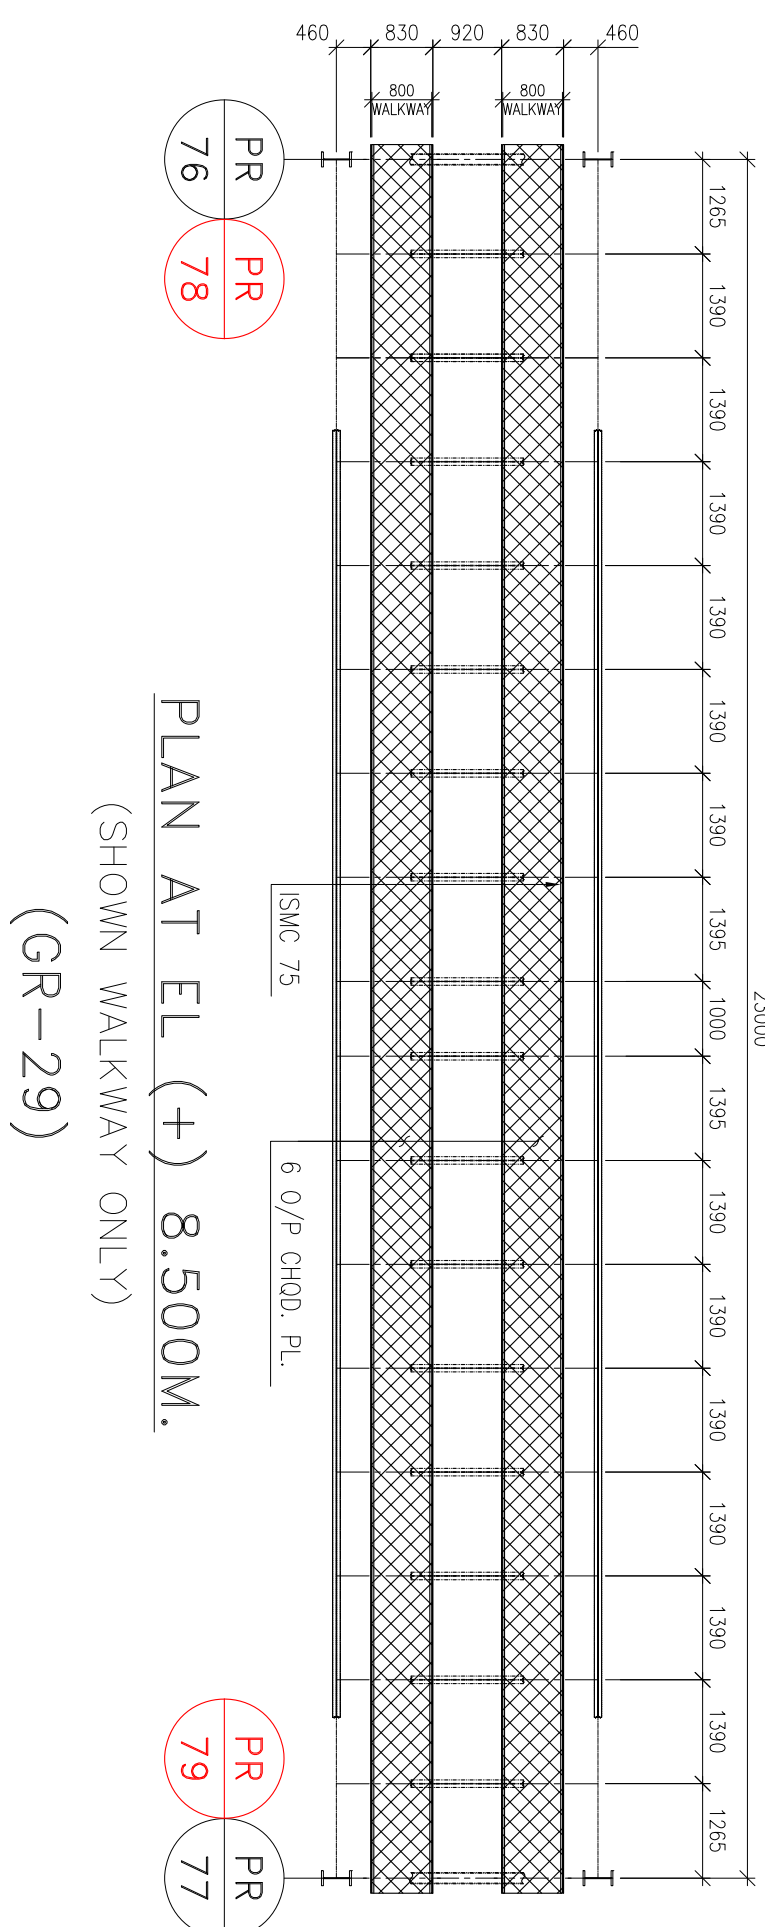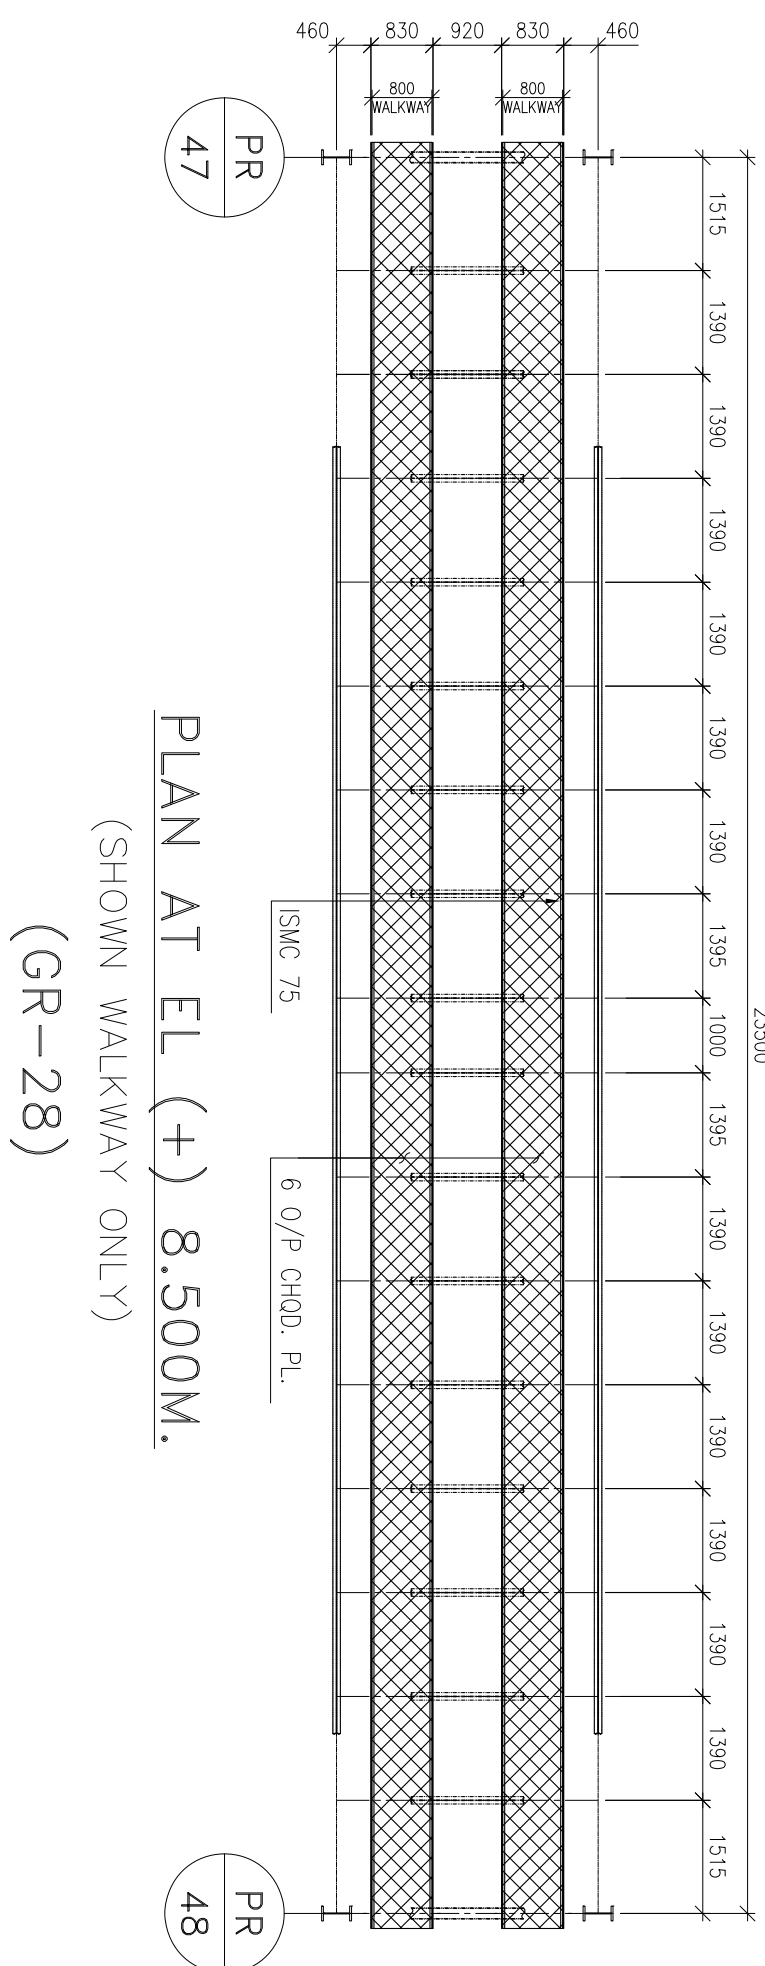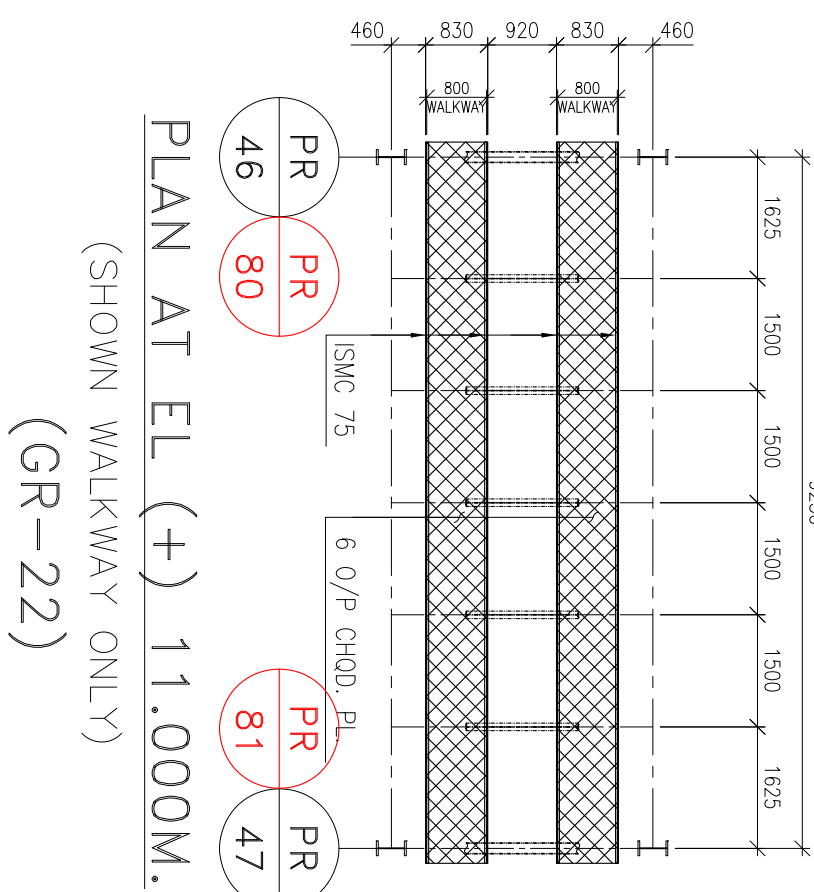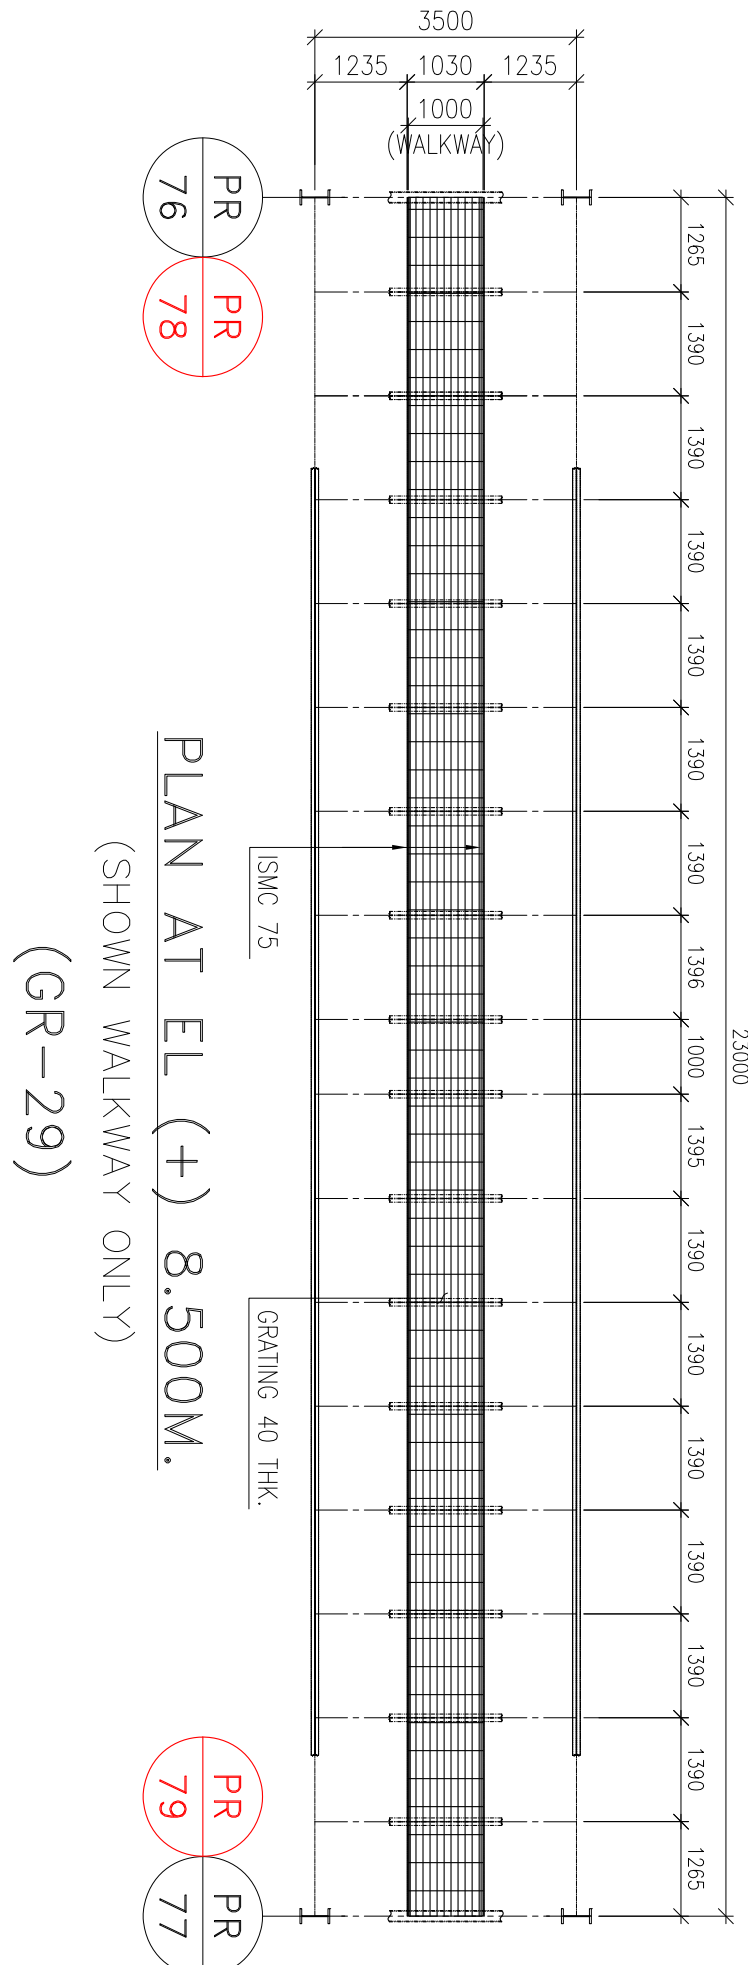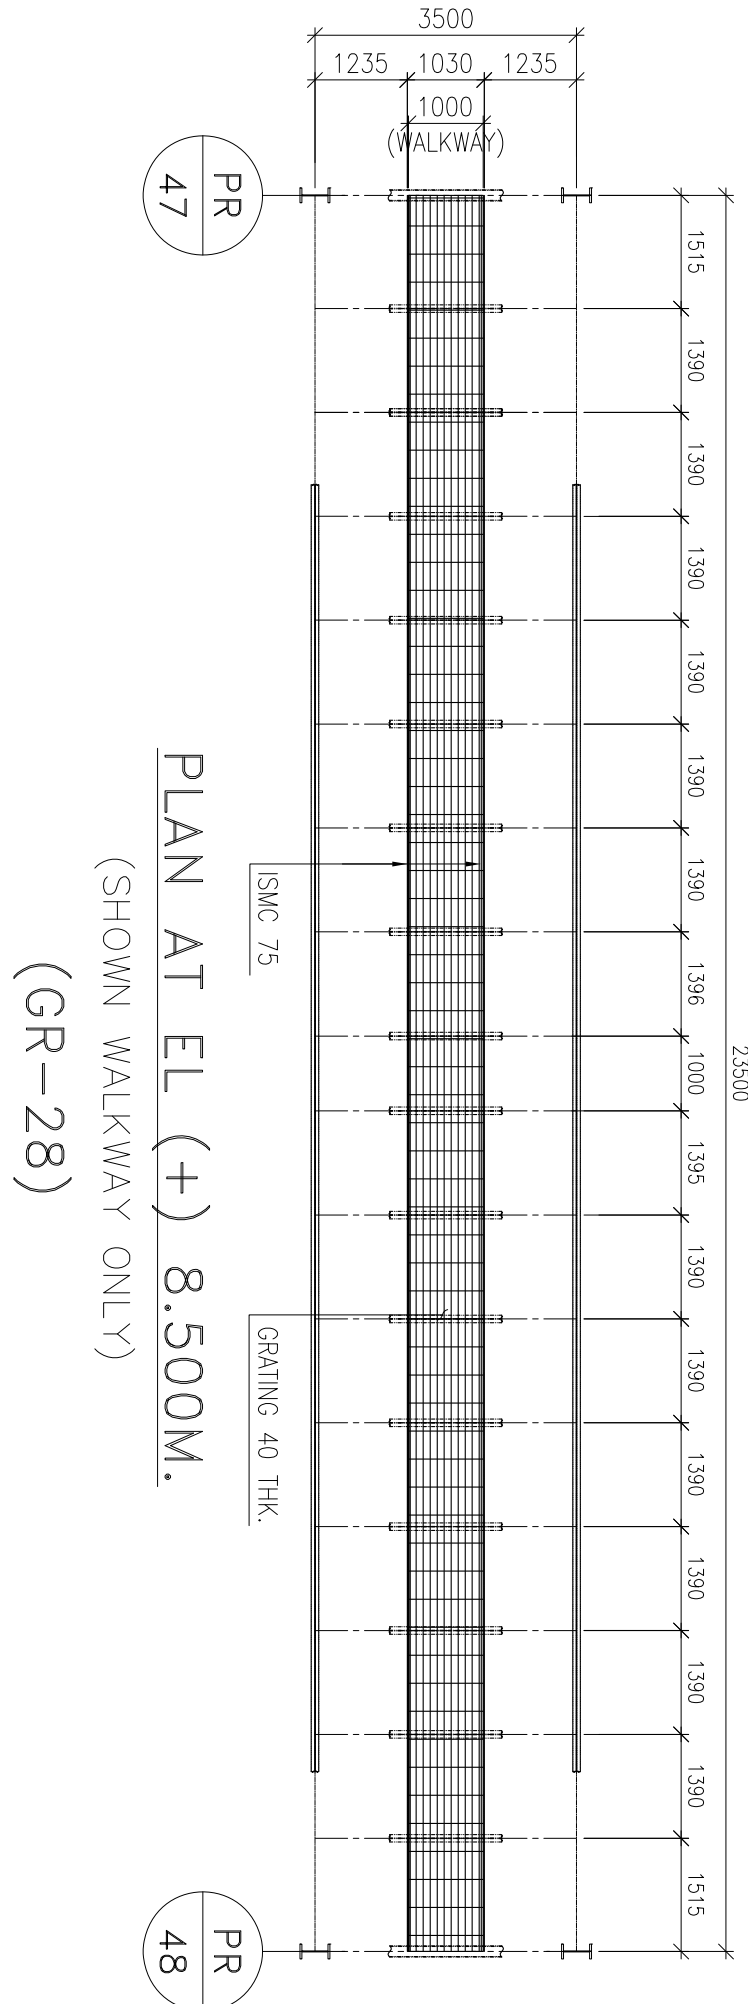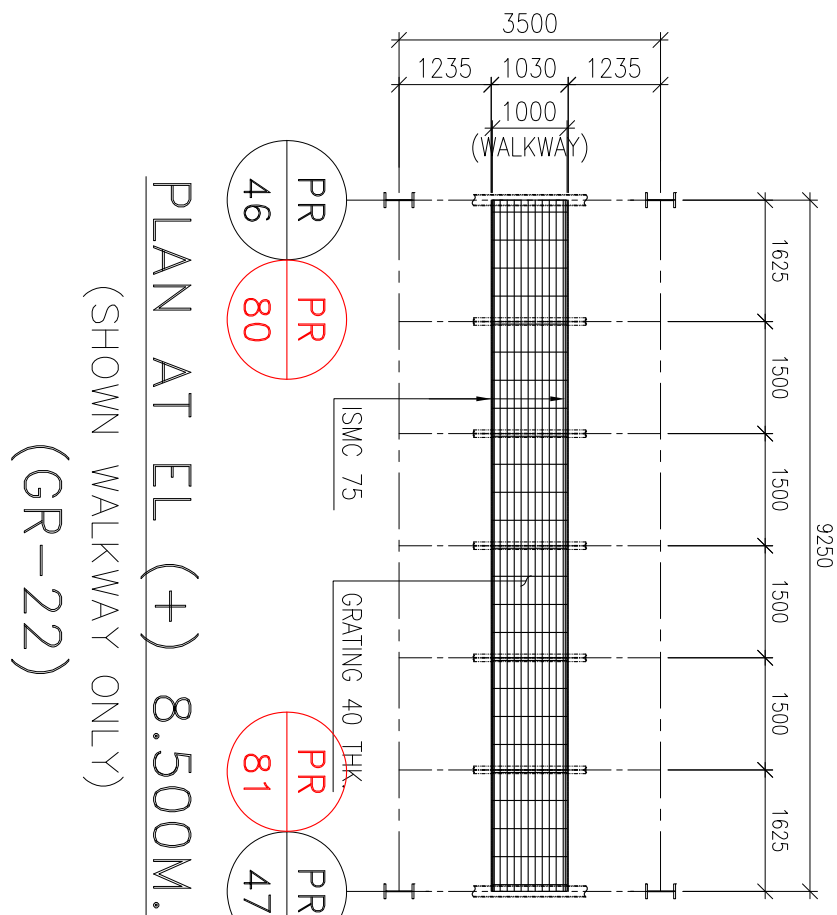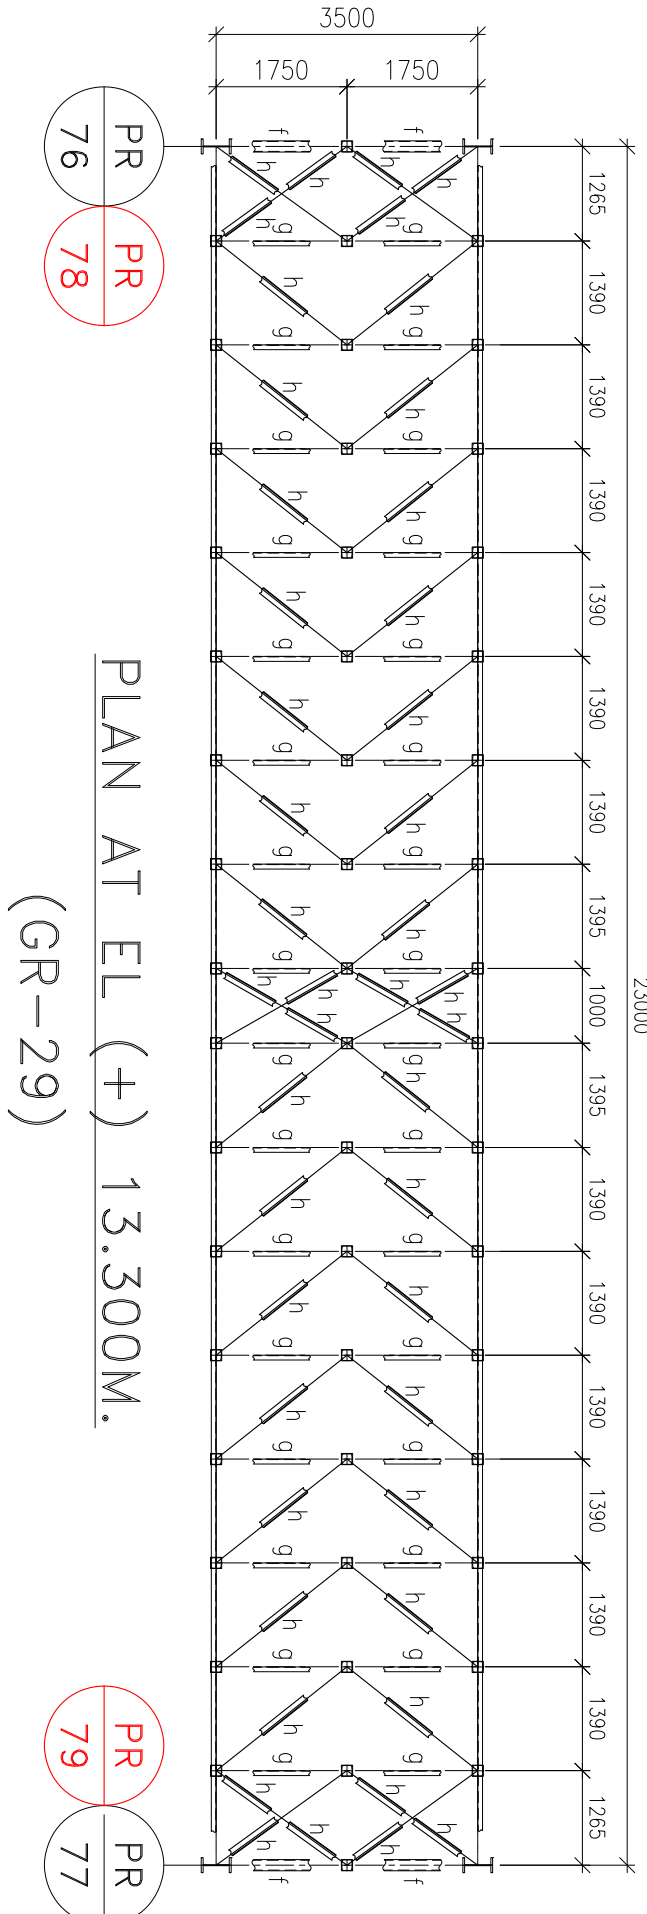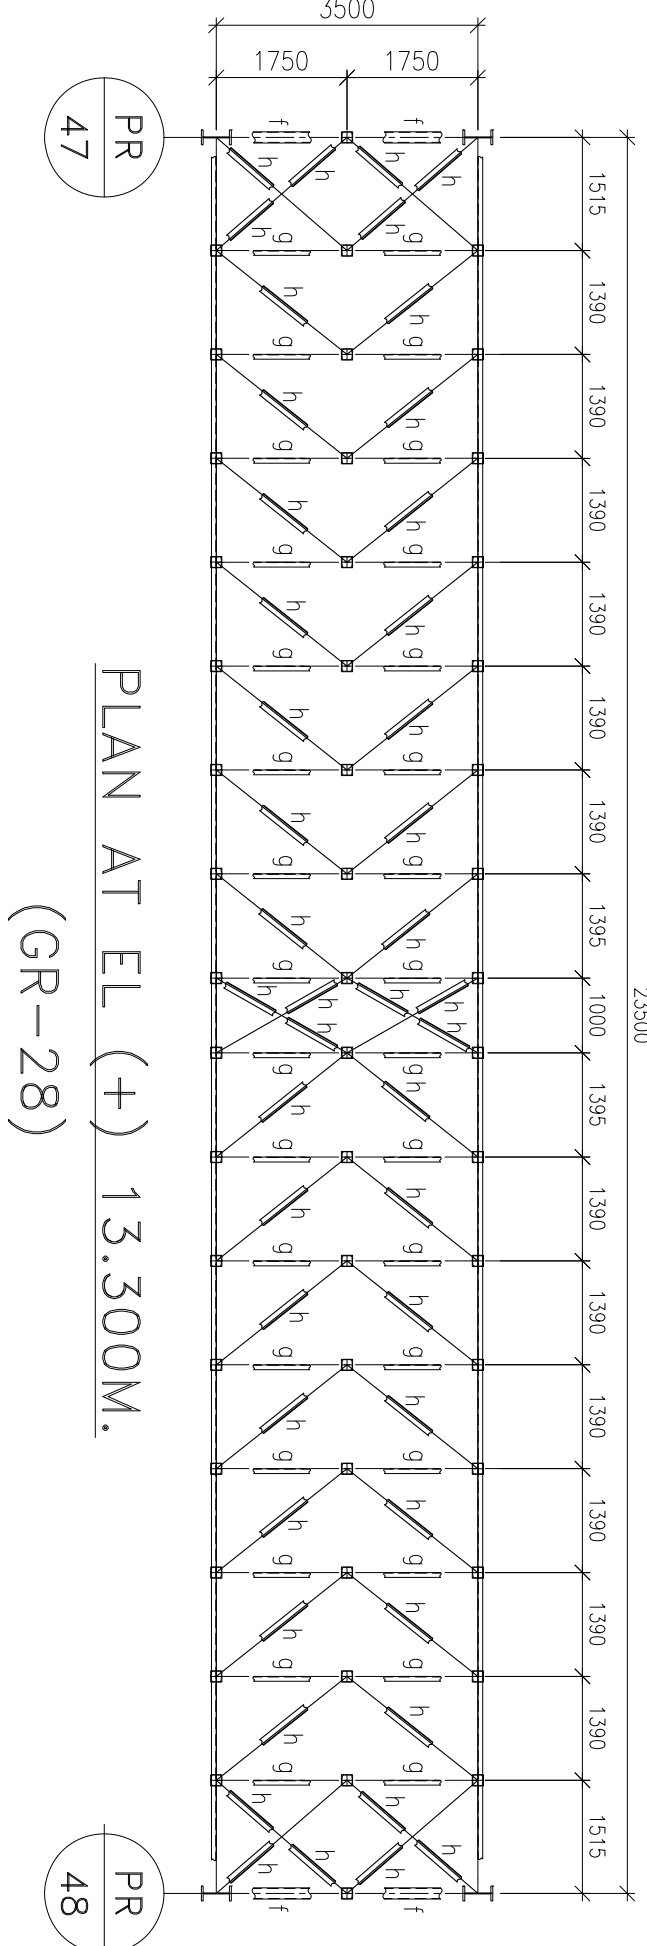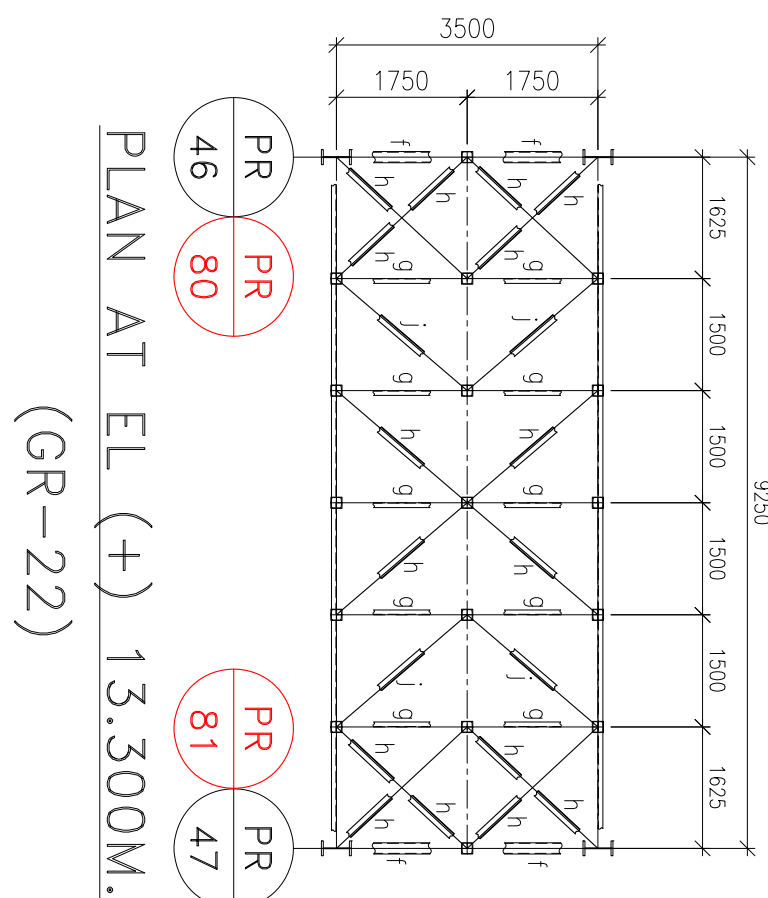

4	11.11.2019	PANCHU	RAVI PONNA	SCC	REVISED AS PER RAIL TRACK LAYOUT.
3	19.07.2019	PANCHU	RAVI PONNA	SCC	REVISED AS PER THE COMMENTS
2	25.06.2019	PANCHU	RAVI PONNA	SCC	REVISED AS PER THE COMMENTS
1	29.05.2019	PANCHU	RAVI PONNA	SCC	REVISED AS PER THE COMMENTS
DATE	ALTERED	CHECKED	APPROVED	NOTE	

PROJECT
2x660MW MATREE SUPER THERMAL POWER PROJECT, RAMPAL, BANGLADESH
(EPC MAIN PLANT PACKAGE)

OWNER CONSULTANT:

FICHTNER
M/s FICHTNER GmbH
& Co KG,
Stuttgart, GERMANY

OWNER:


BANGLADESH-INDIA FRIENDSHIP POWER
COMPANY (PVT.) LIMITED, BANGLADESH
BHARAT HEAVY ELECTRICALS LTD
INDUSTRIAL SYSTEMS GROUP
BANGALORE

SCALE:


SHEET 20
OF 21

FLY ASH PIPE RACK : GA AND DETAILS
OF SUPERSTRUCTURE


SIZE:	A1	PROJECT NO.:	421	FILE:	
ANEX:	DRAWING NO.:	Motree-00-UGY-LC-177493-1SG			REV 4

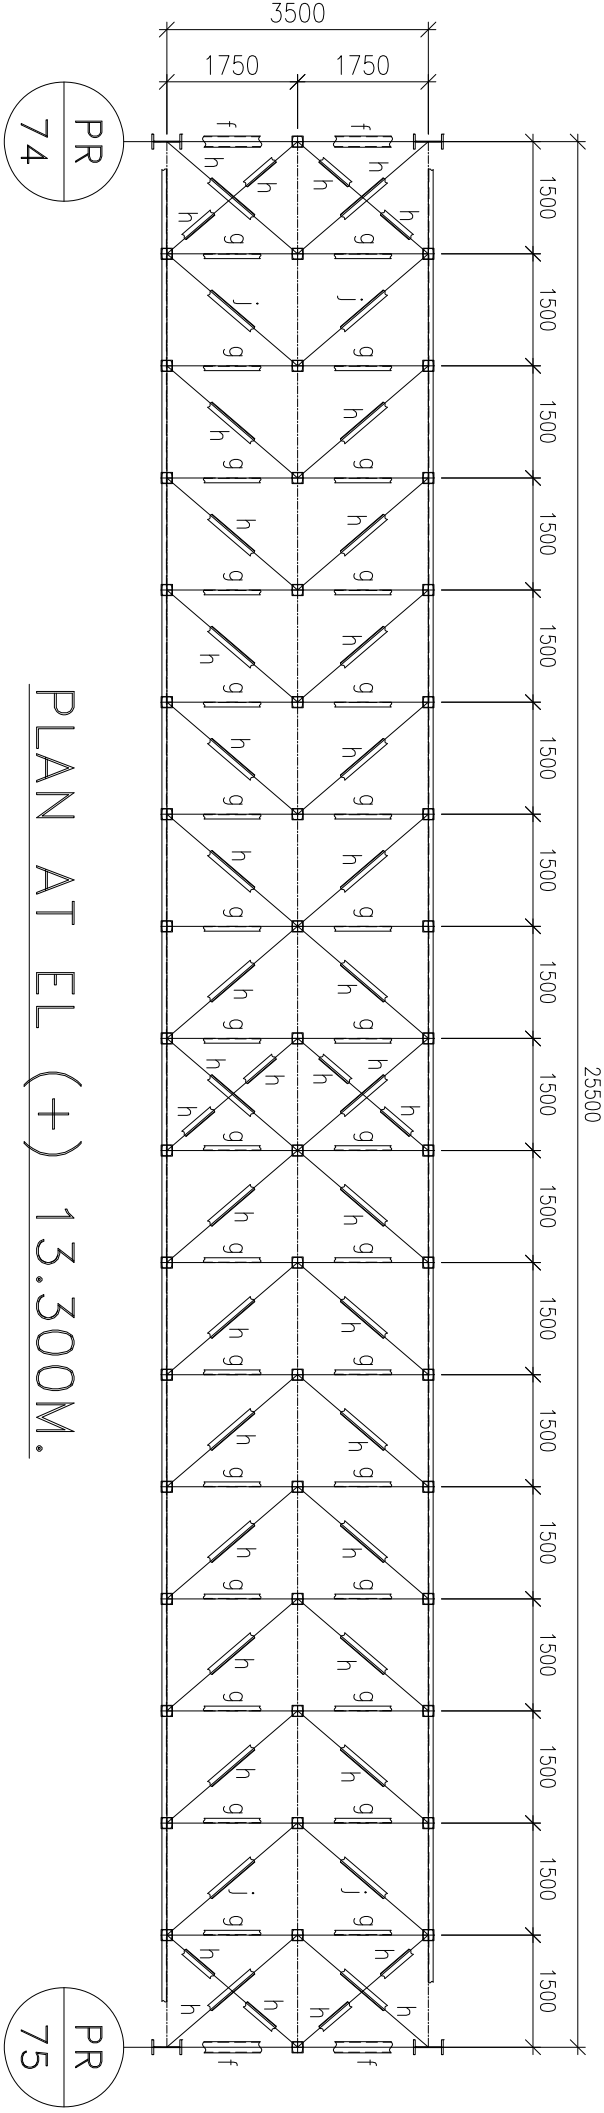


PLAN AT EL (+) 13.300M.
(GR-26)

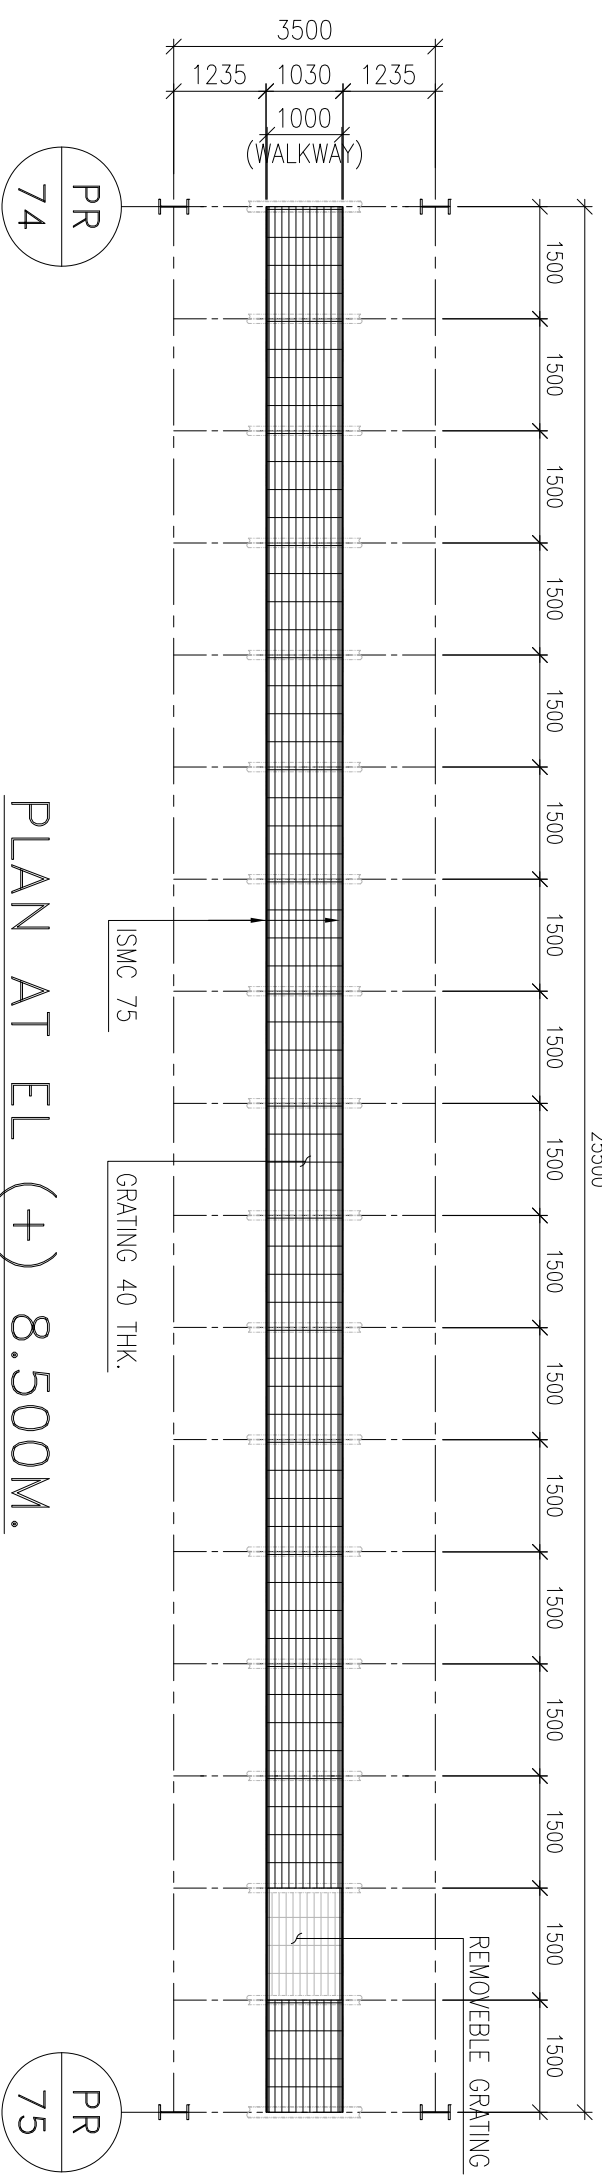


PLAN AT EL (+) 8.500M.
(SHOWN WALKWAY ONLY)
(GR-26)

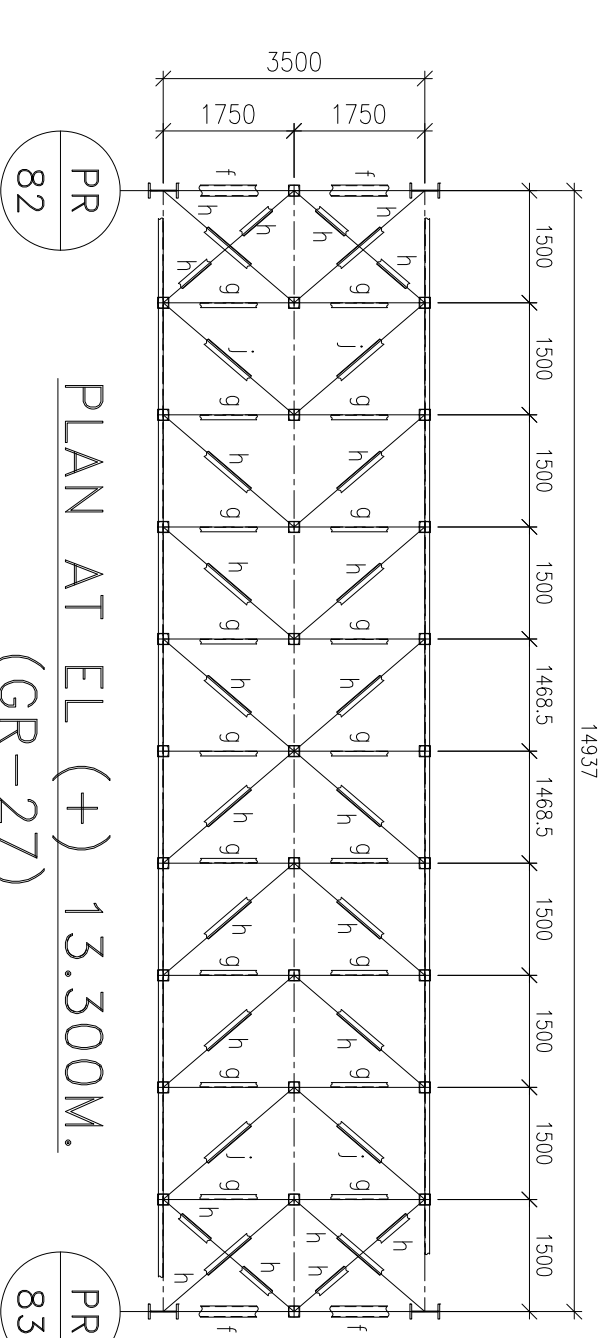


PLAN AT EL (+) 13.300M.
(GR-27)

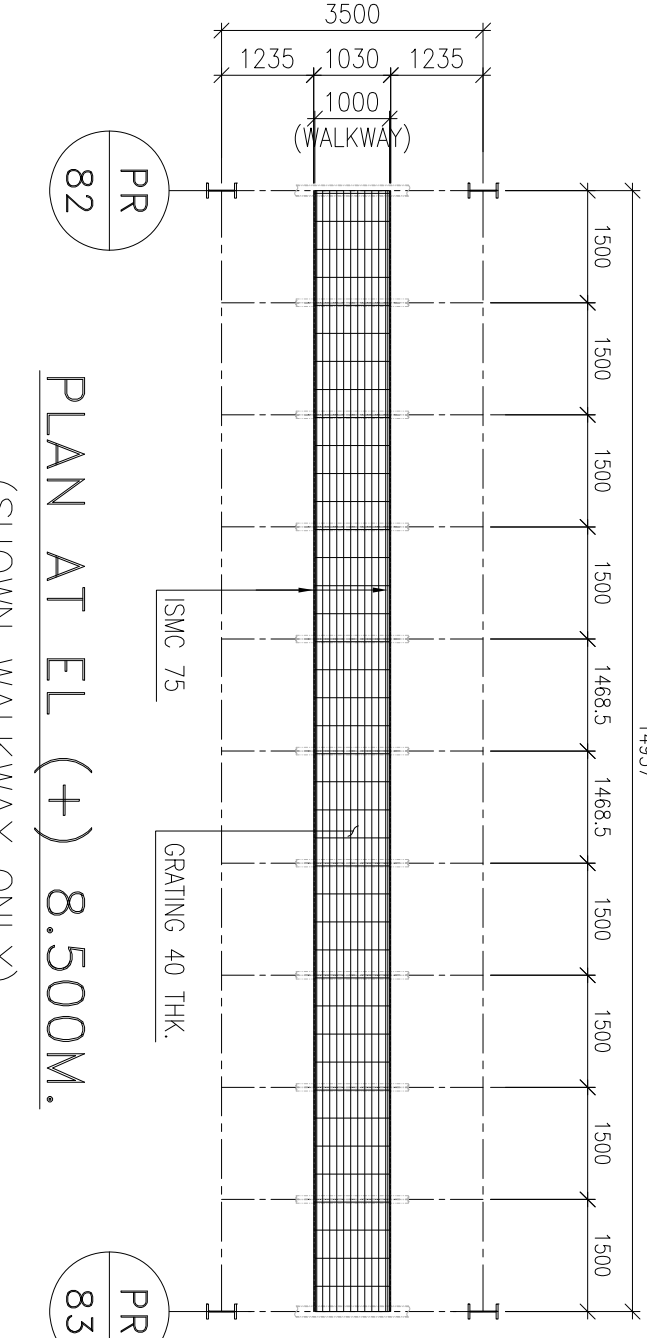


PLAN AT EL (+) 8.500M.
(SHOWN WALKWAY ONLY)
(GR-27)

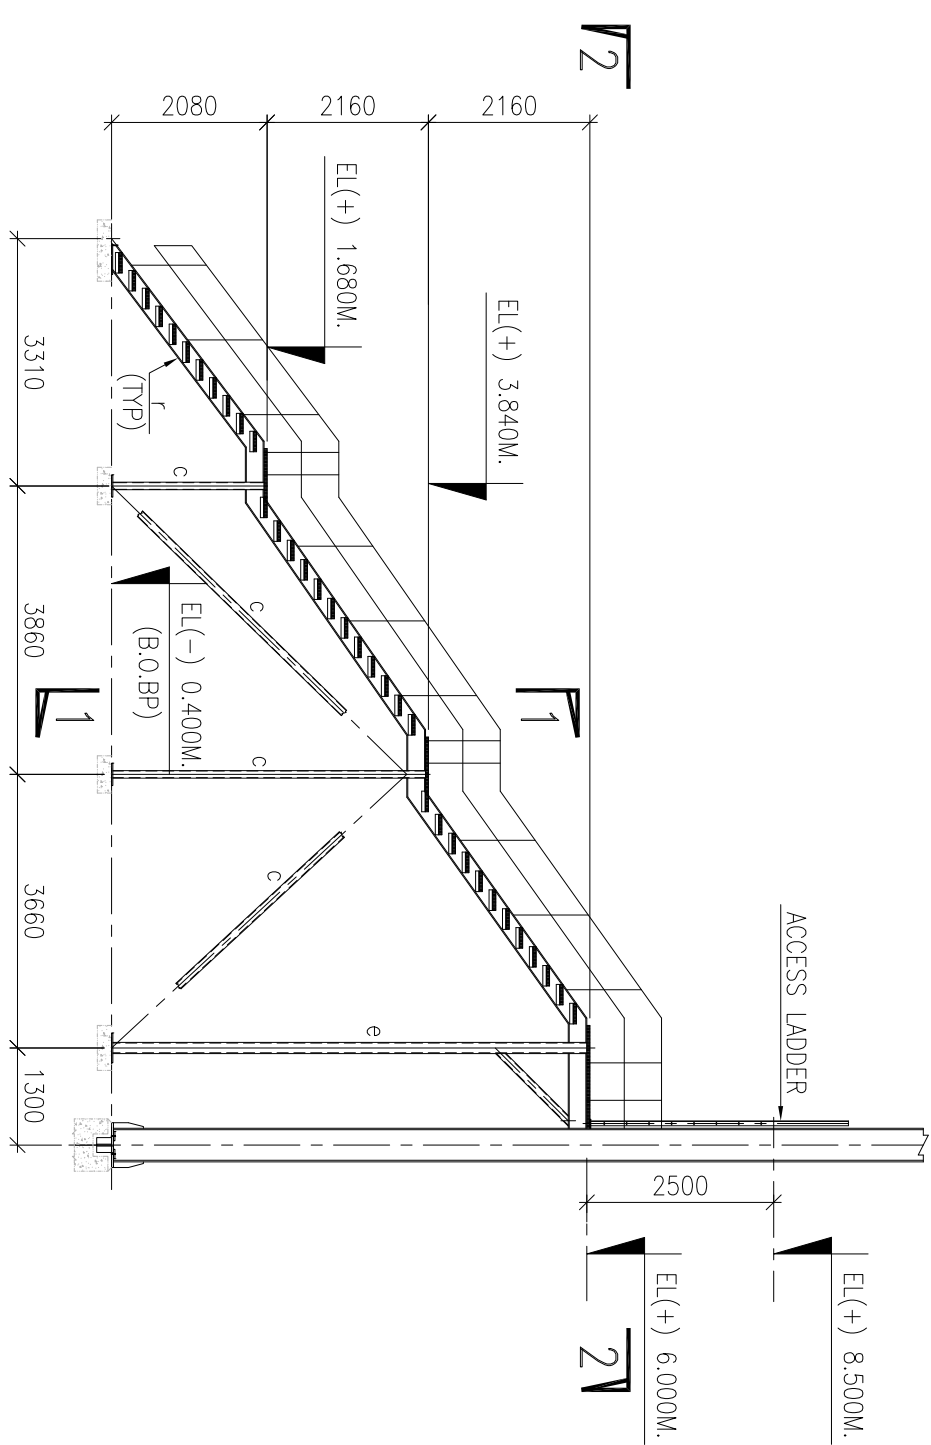


TYP. STAIRCASE ELEVATION

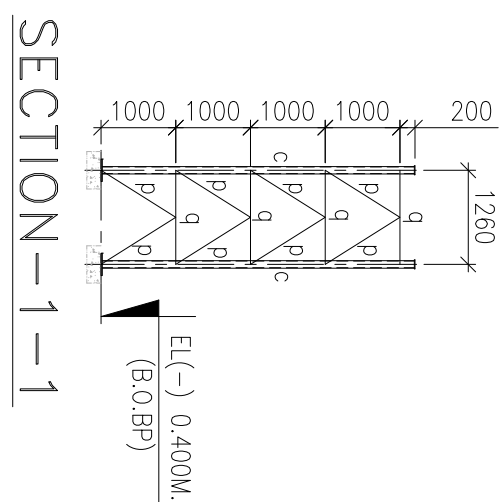

SECTION-1-1

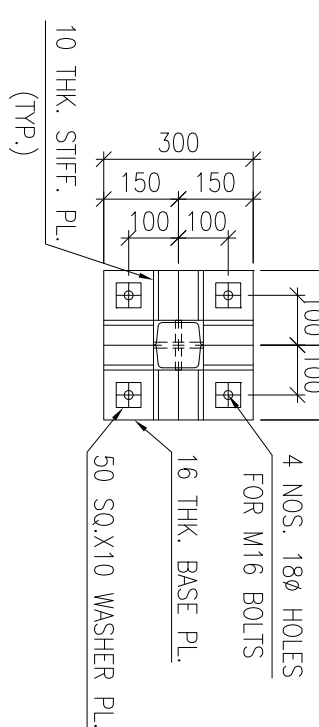


TYP. DETAILS OF
BP-1A

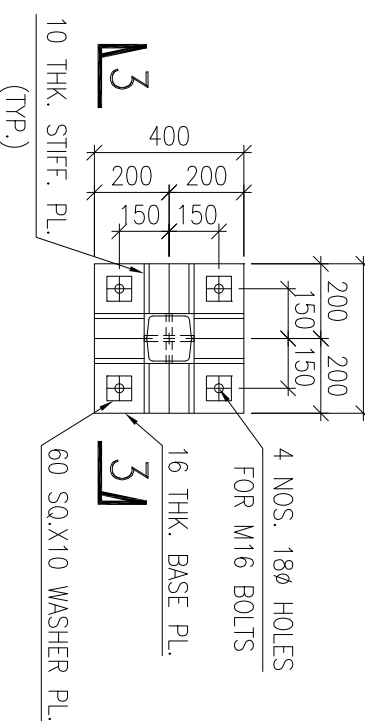


TYP. DETAILS OF
BP-1B


PLAN AT BASE PL. AT EL(-)0.400M

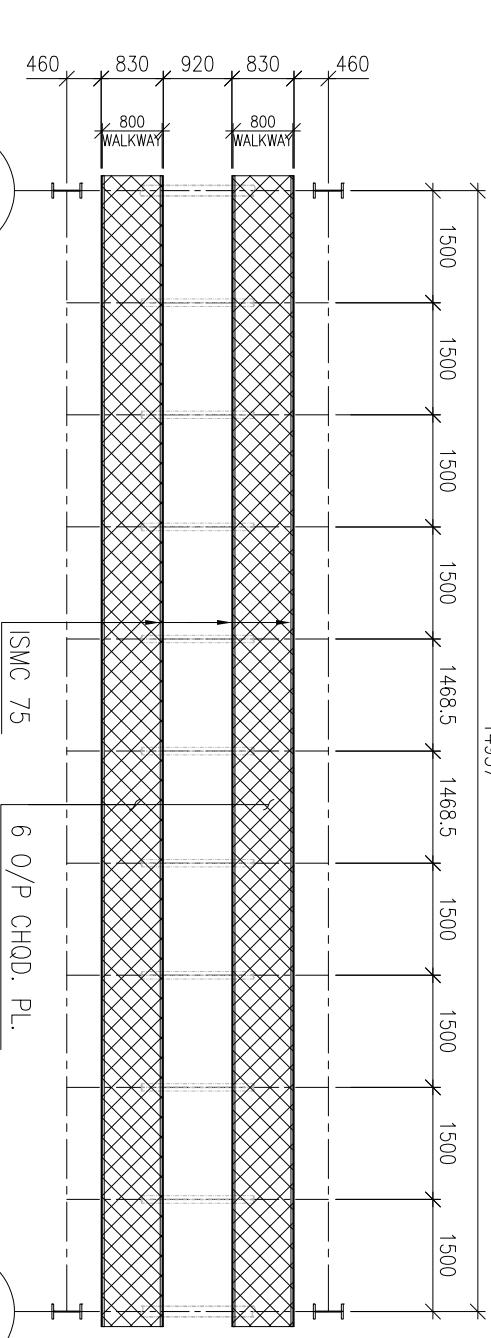


PLAN AT EL (+) 11.000M.
(SHOWN WALKWAY ONLY)
(GR-27)

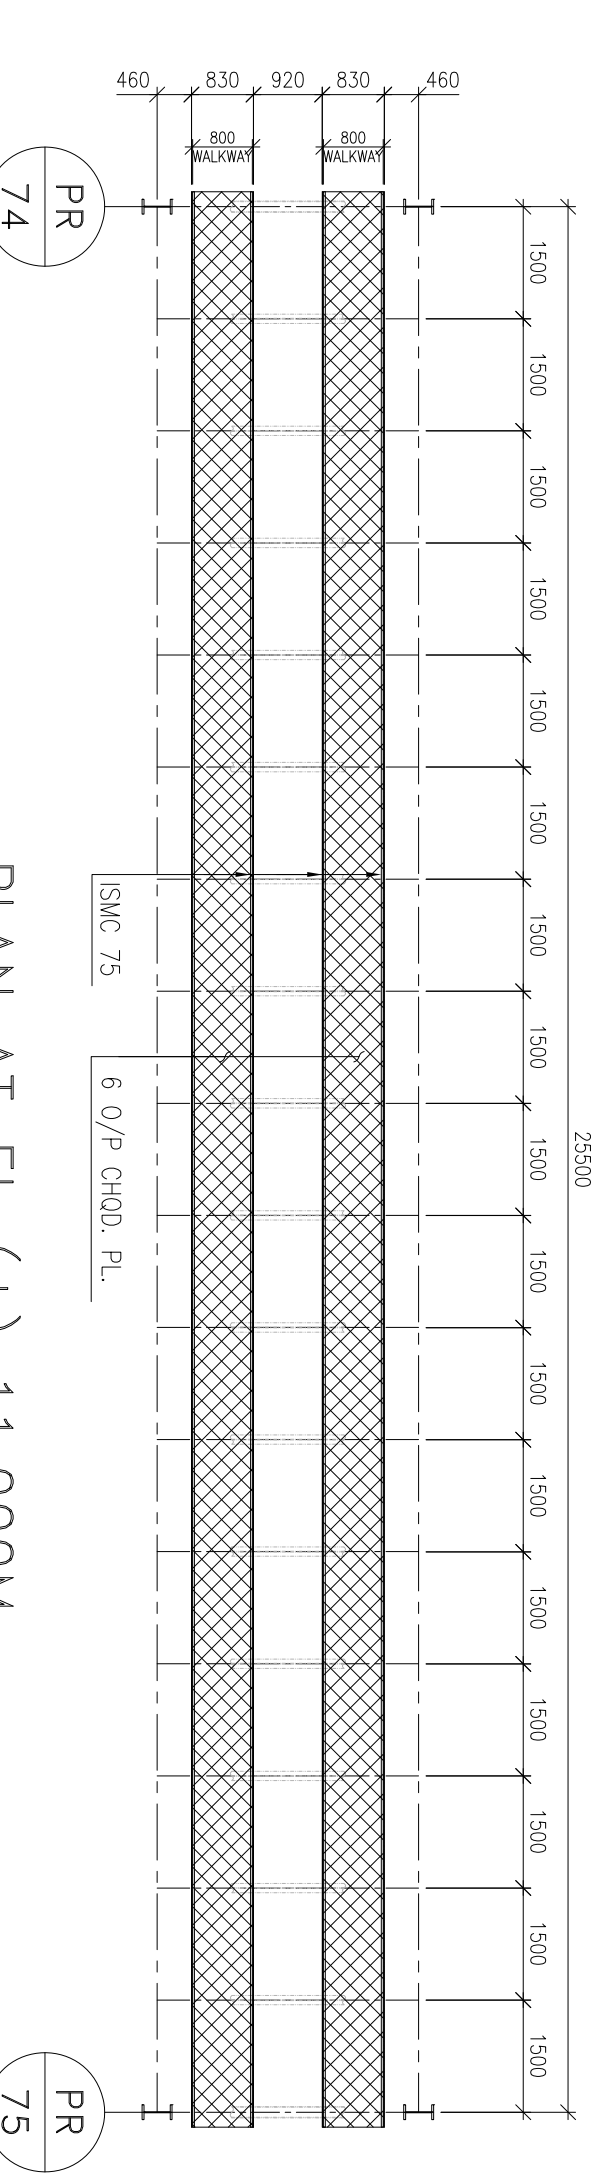


PLAN AT EL (+) 11.000M.
(SHOWN WALKWAY ONLY)
(GR-26)

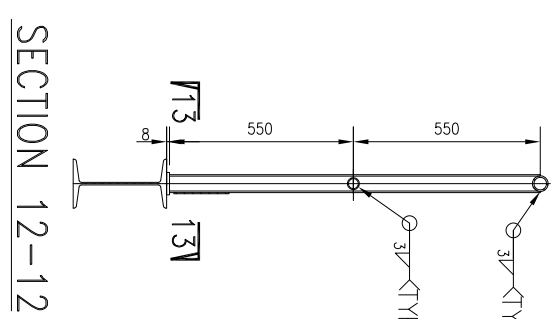


SECTION 12-12

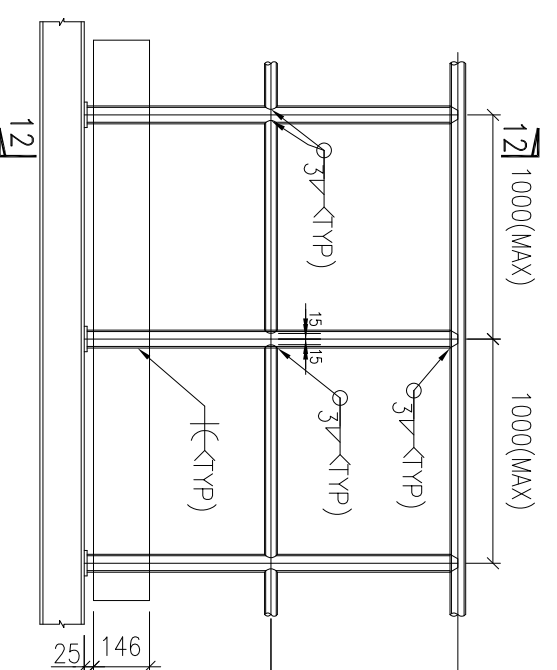


TYP. DETAIL OF HANDRAIL

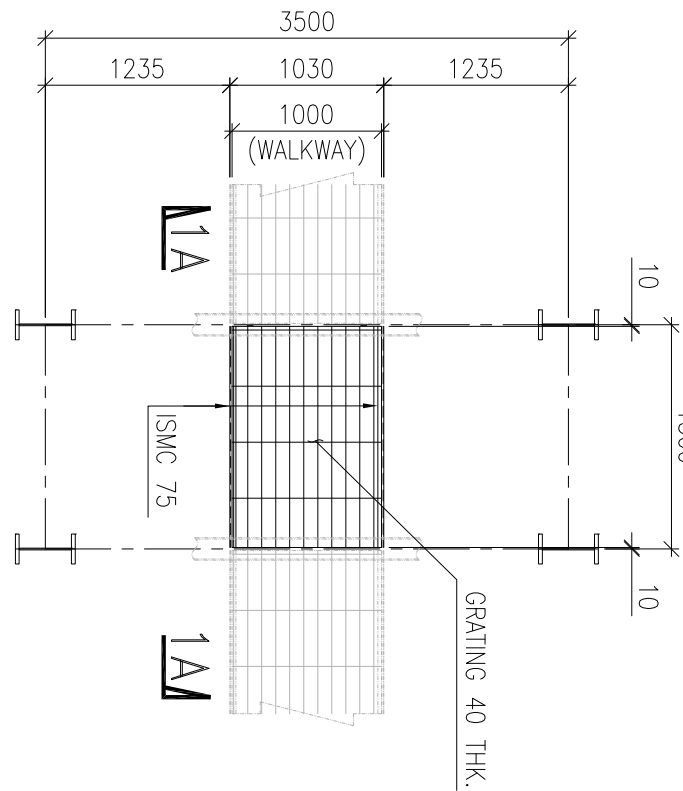


TYP. DETAILS OF EXPANSION
JOINT AT EL(+)8.500M.

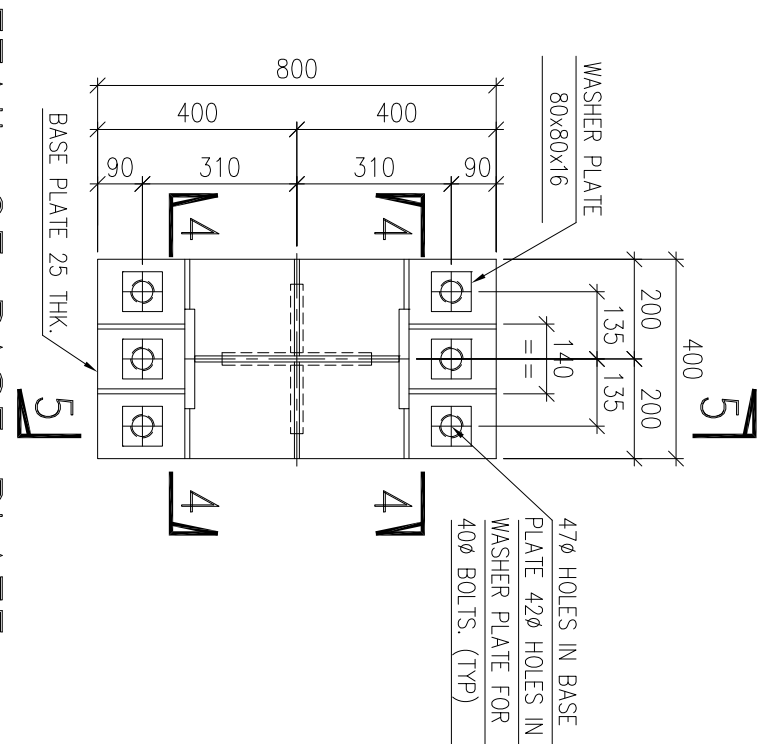


DETAIL OF BASE PLATE
FOR COLUMN MKD. C1
BASE PL. BP-1

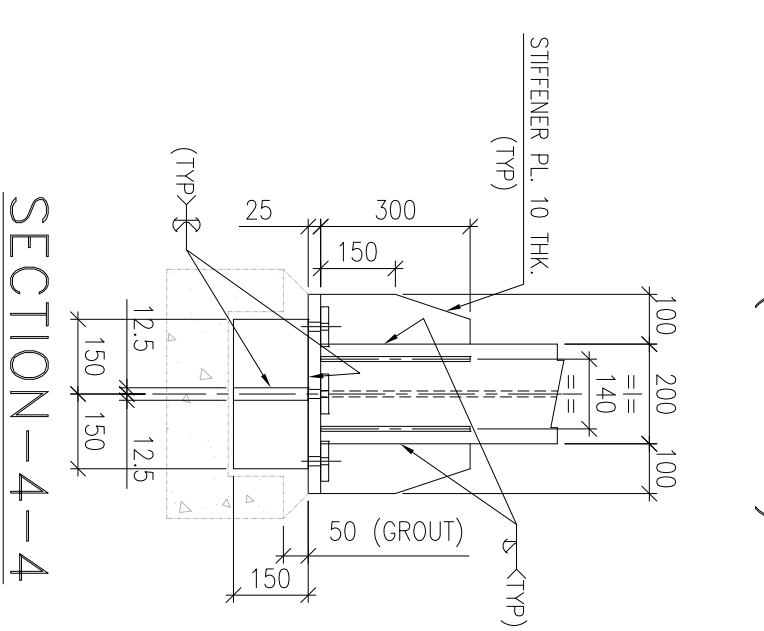


SECTION-4-4

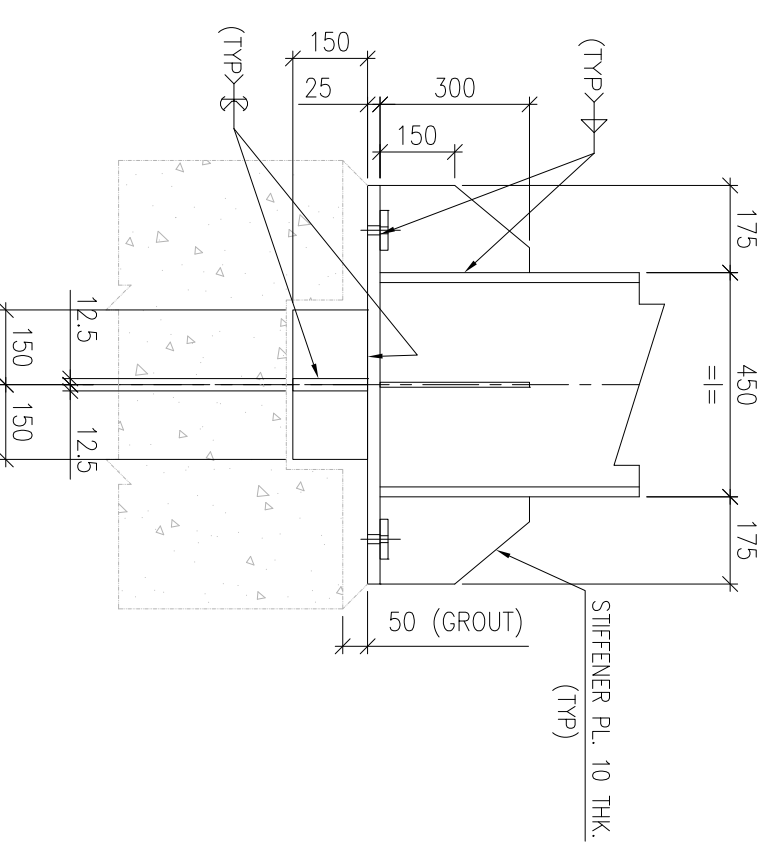


SECTION-5-5

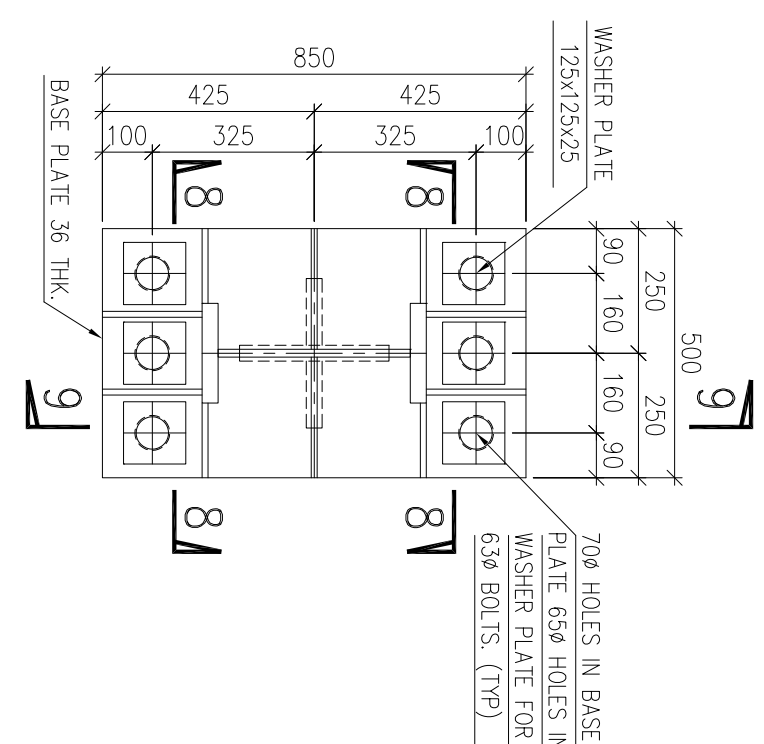


DETAIL OF BASE PLATE FOR
COLUMN MKD. C2. 4 LEG.
BASE PL. BP-3

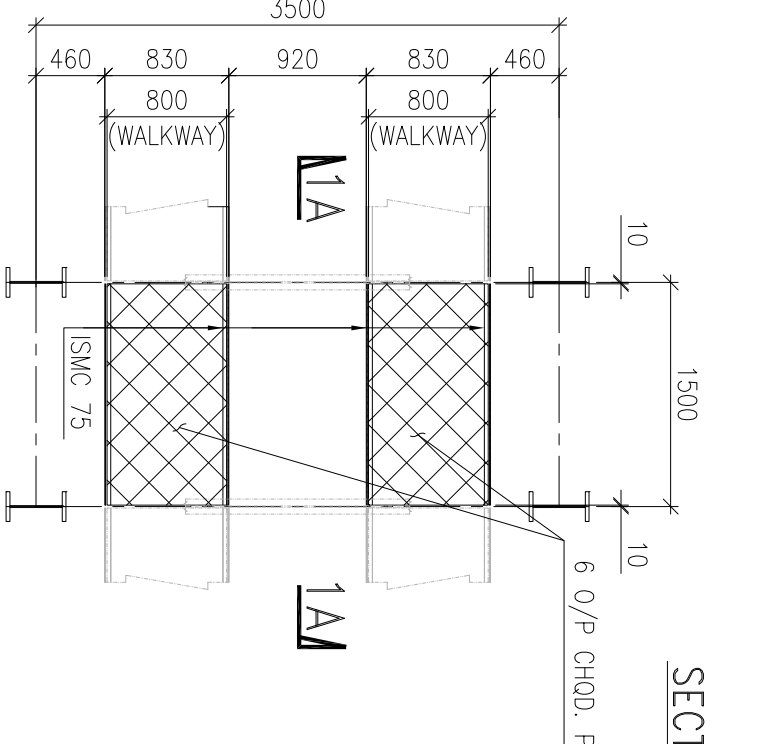


SECTION 1A-1A

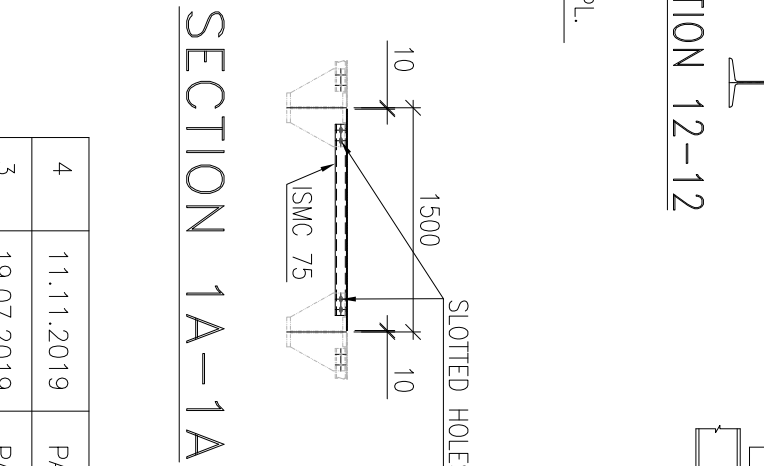


SECTION-3-3

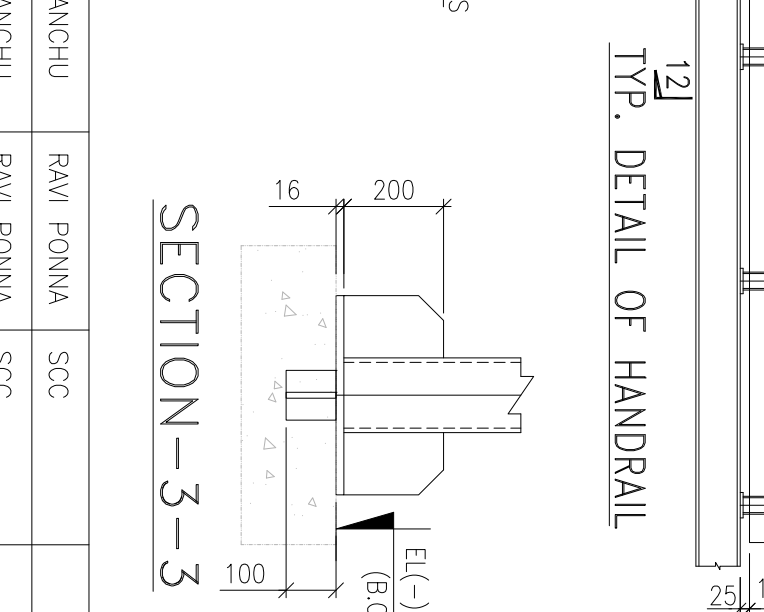


PLAN 13-13

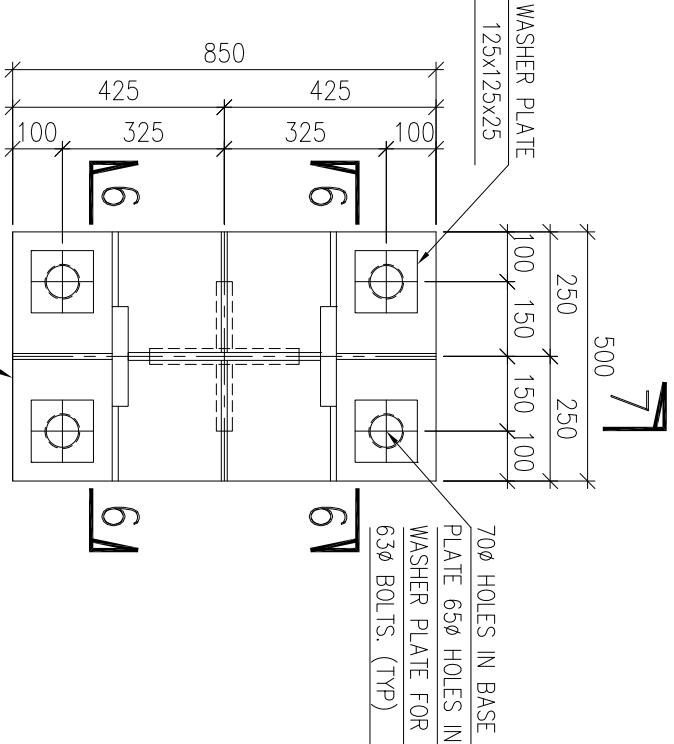


DETAIL OF BASE PLATE FOR
COLUMN MKD. C2. 2 LEG.
BASE PL. BP-2

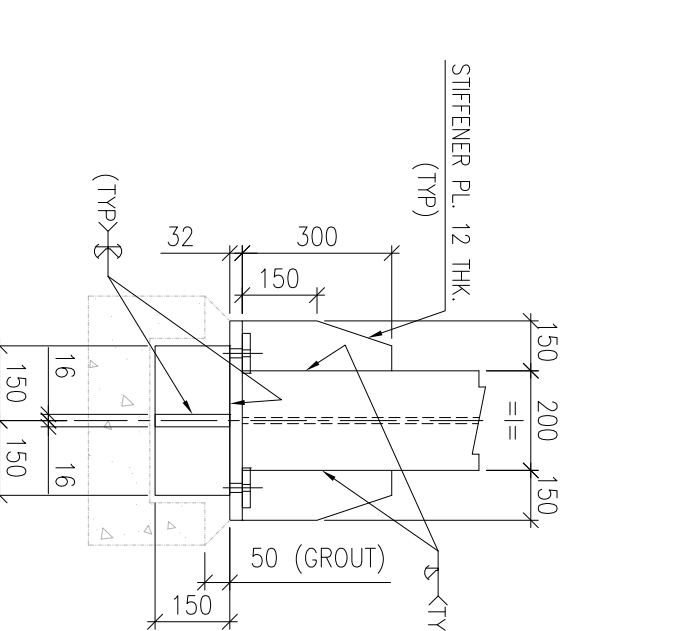


SECTION-6-6

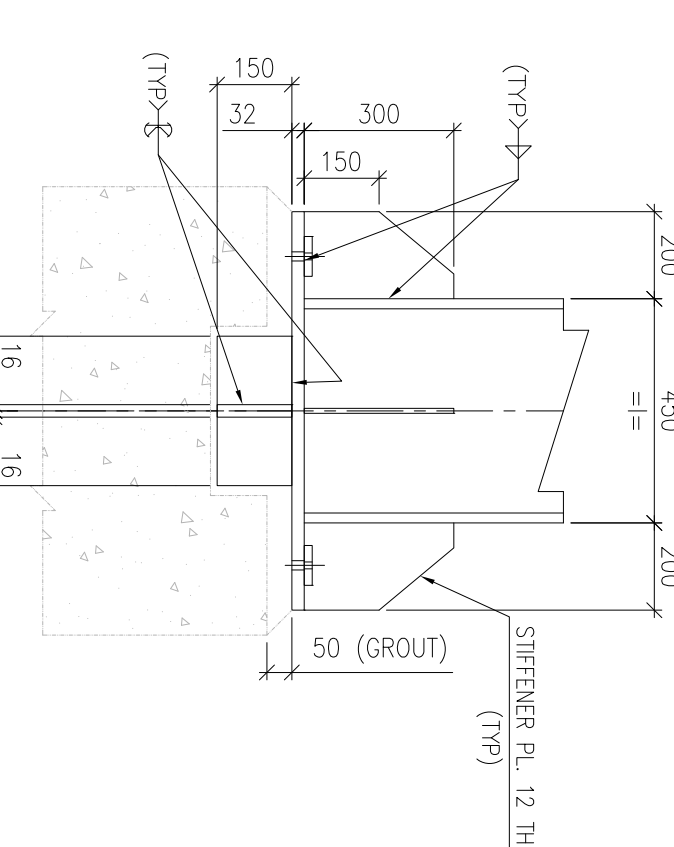

SECTION-7-7

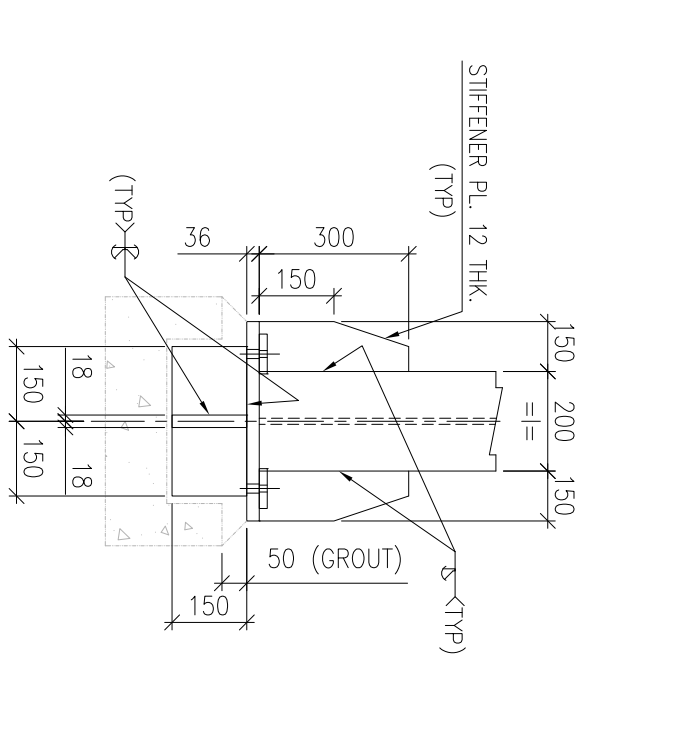

SECTION-8-8

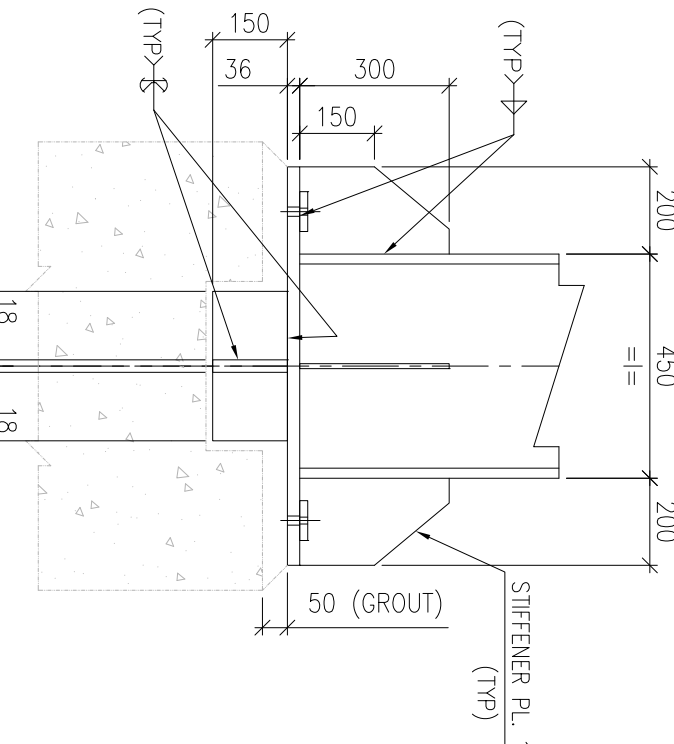

SECTION-9-9

PROJECT				2x660MW MATREE SUPER THERMAL POWER PROJECT, RAMPAL, BANGLADESH (EPC MAIN PLANT PACKAGE)			
OWNER CONSULTANT:				OWNER:			
FICHTNER M/s FICHTNER GmbH & Co KG, Stuttgart GERMANY				BANGLADESH-INDIA FRIENDSHIP POWER COMPANY (PVT) LIMITED, BANGLADESH			
DRAWN BY				DATE			
DESIGN BY				NAME			
CHECKED BY				TITLE			
APPROVED BY				FLY ASH PIPE RACK : GA AND DETAILS OF SUPERSTRUCTURE			
SUPERSEDES:				SCALE:			
SYSTEM:				SHEET 21 OF 21			
ANNEX:				REV 4			