


PART - E
TENDER DRAWINGS
CIVIL

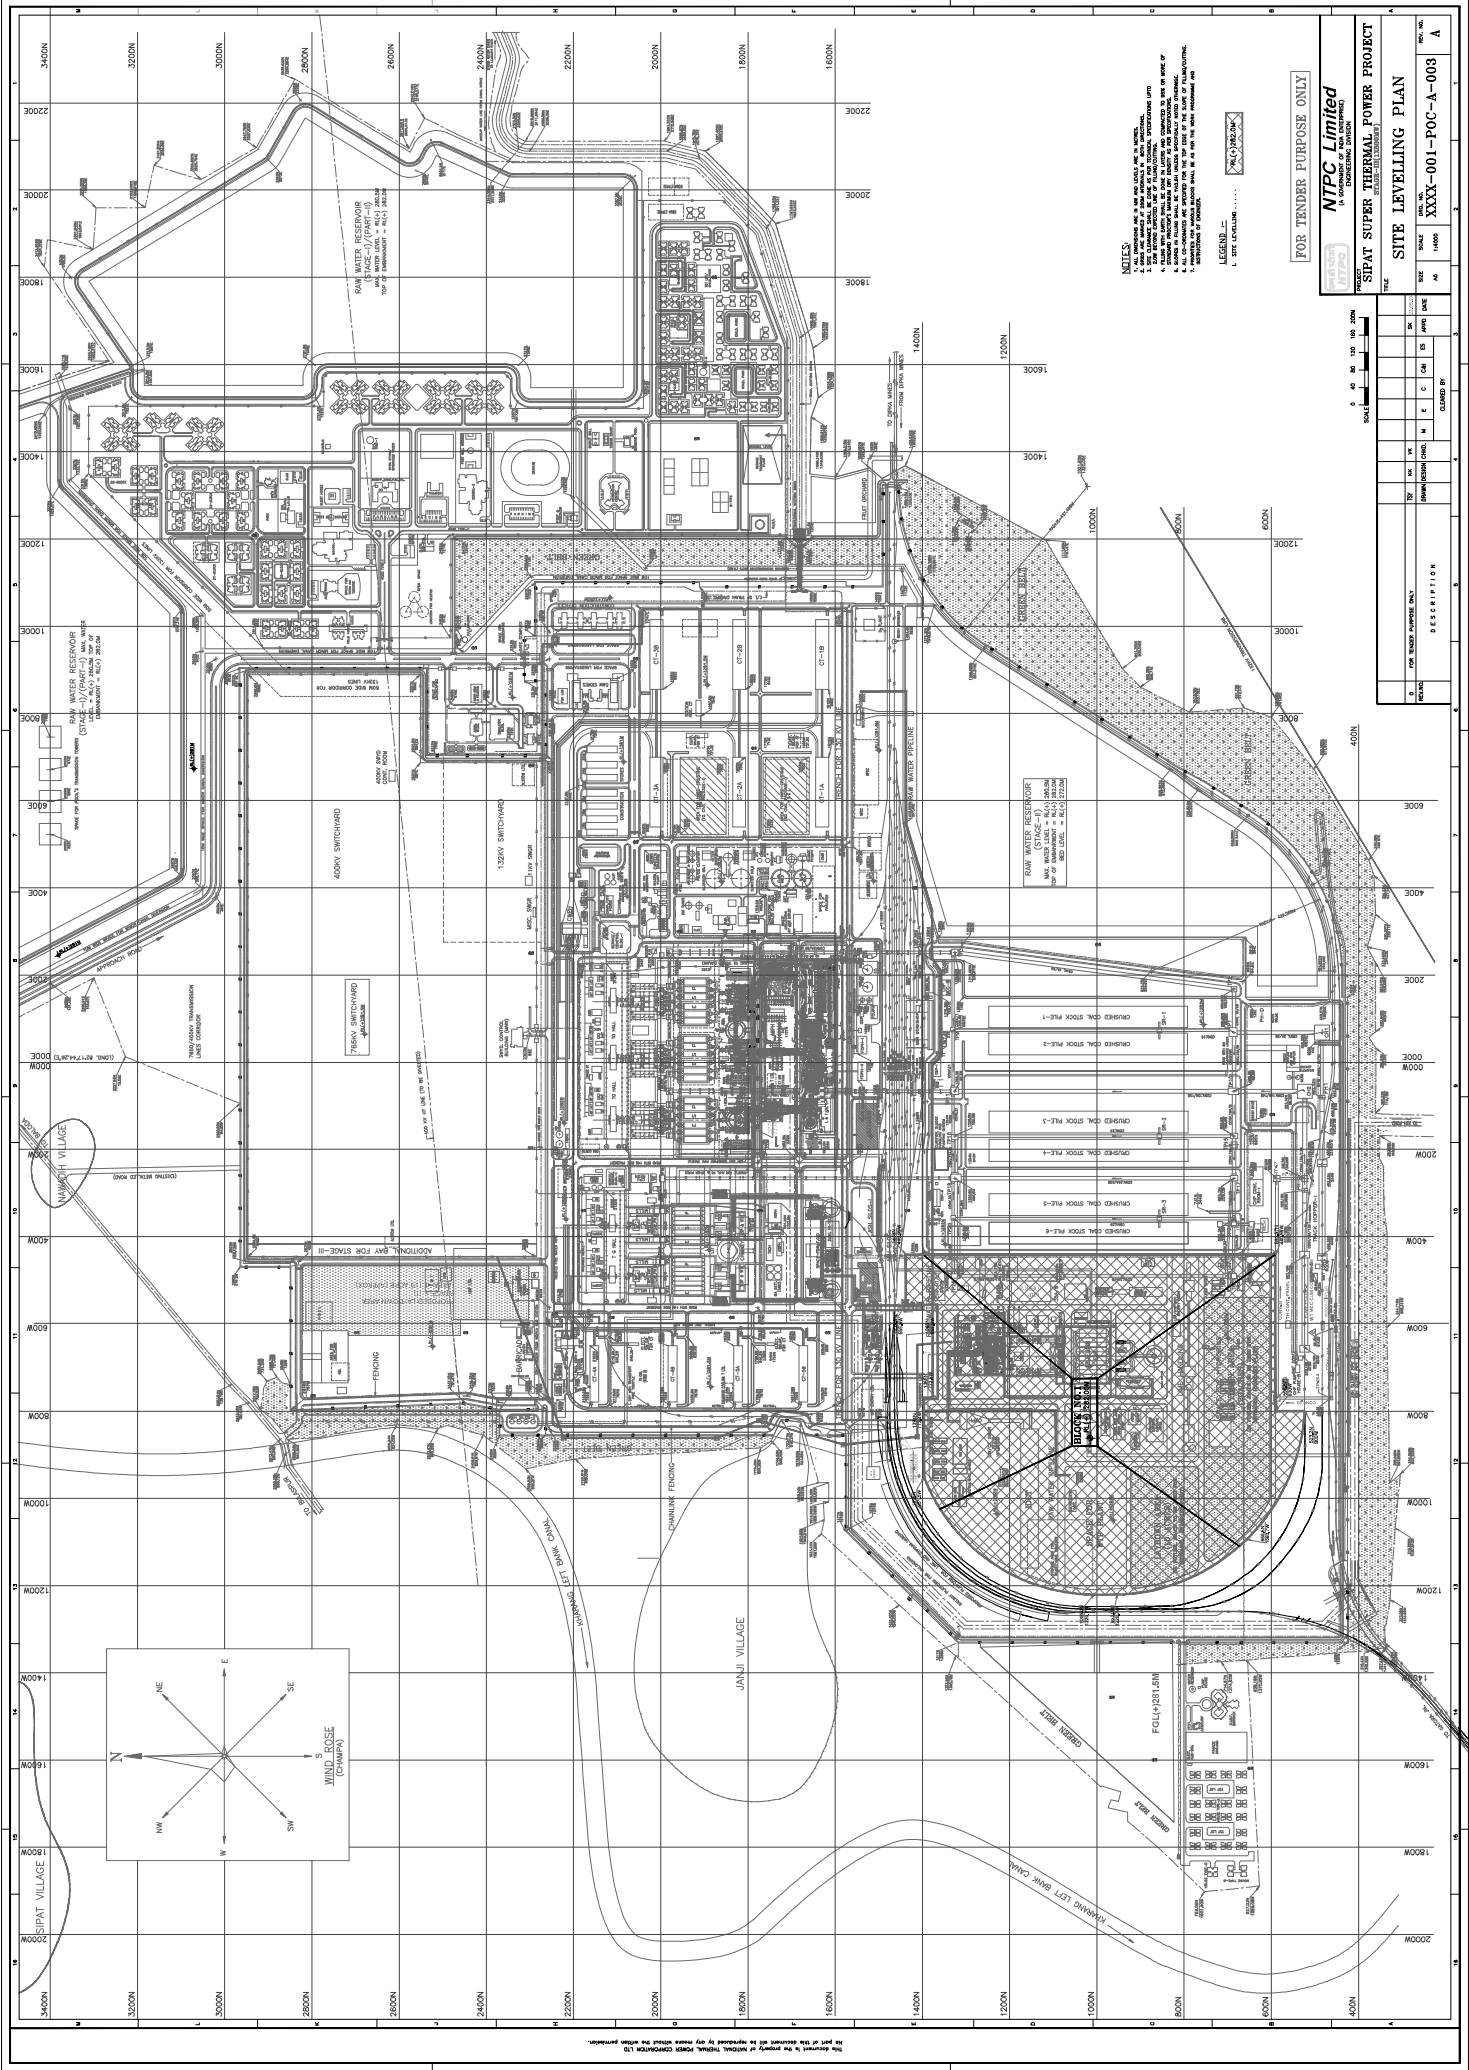

NOTES:

LEGEND:

- 1. SITE LEVELLING: - - - - -


FOR TENDER PURPOSE ONLY

NTPC Limited
NATIONAL THERMAL POWER CORPORATION LIMITED
SIPAT SUPER THERMAL POWER PROJECT
SITE LEVELLING PLAN
DRAWING NO. XXXX-001-POC-A-003
REV. NO. A

NO.	REV.	DESCRIPTION	DATE

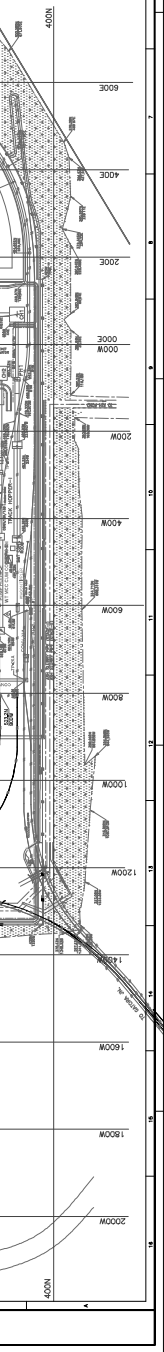


This drawing is the property of NTPC Limited. It is to be used only for the project and not to be reproduced or copied in any form or by any means without the written permission of NTPC Limited.

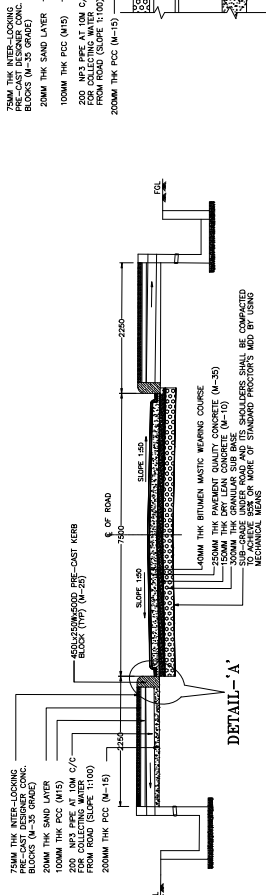


DETAIL - 'A'

TYPICAL CROSS SECTION OF DOUBLE LANE ROAD (WITH RAISED SHOULDERS)

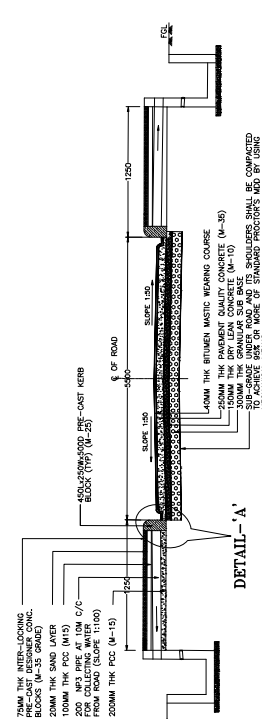


DETAIL - 'A'


TYPICAL CROSS SECTION OF INTERMEDIATE LANE ROAD (WITH RAISED SHOULDERS)

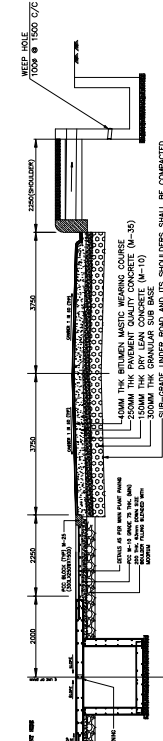

TYPICAL CROSS SECTION OF DOUBLE LANE SURROUNDING MAIN POWER HOUSE

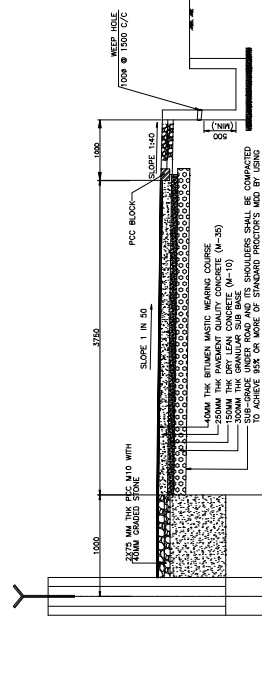


TYPICAL CROSS SECTION OF APPROACH/PATROLLING ROAD (ALONG BOUNDARY WALL)

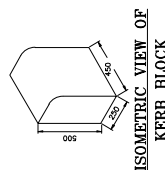


ISOMETRIC VIEW OF KERB BLOCK



DETAILS OF KERB BLOCK

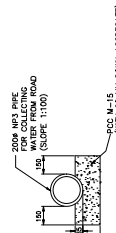

SECTION B
DETAILS OF 200 DIA DP3
PIPES LAYING AT 10M C/C
(CONTINUED ON NEXT PAGE)

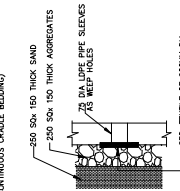

DETAILS OF WEEP HOLES


NOTES

1. ALL DIMENSIONS ARE IN MM AND LEVELS ARE IN METRES.
2. TOP OF ROAD CREST LEVEL SHALL BE 350MM ABOVE THE FINISHED GROUND LEVEL (FGL).
3. THE CREST LEVEL OF THE ROAD SHALL CORRESPOND TO THE LEVEL AT THE TOP OF CONCRETE PAVEMENT AT THE CENTRE OF ROAD.
4. CAMBER SHALL BE PROVIDED AT SUBGRADE LEVEL.
5. ALL CONSTRUCTION SHALL BE IN ACCORDANCE WITH THE TECHNICAL SPECIFICATIONS OF ROAD CONSTRUCTION SHALL BE IN ACCORDANCE WITH THE TECHNICAL SPECIFICATIONS OF ROAD CONSTRUCTION.
6. NO MATERIAL WITH CBR VALUE LESS THAN 100% SHOULD BE USED IN BASE CONSTRUCTION.
7. THE SHOULDERS ON BOTH SIDES OF THE ROAD SHALL BE PROPERLY COMPACTED.
8. ROAD CONSTRUCTION SHALL BE DONE AS PER DETAIL DRAWING OF ROAD.
9. CONCRETE SHALL BE OF GRADE M25 FOR DRAINS AND CULVERTS AS PER IS: 456-2000.
10. CONCRETE MENTIONED IN ROAD PAVEMENT SHALL BE READ AS GEO-POLYMER CONCRETE.


REFERENCE DRAWING

1. XXX-999-POC-F-001 TITLED 'GENERAL LAYOUT PLAN'
2. XXX-001-POC-A-004 TITLED 'LAYOUT OF ROADS'

MANHOLE/RAIN COVER LAYOUT PLAN
IN MAIN PLANT AREA (TYPICAL)

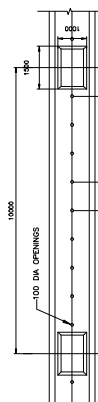

DETAIL - 'B'

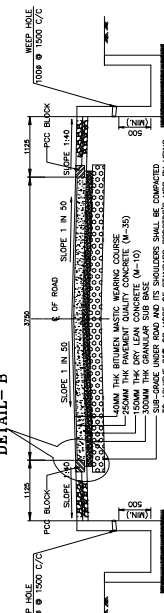

TYPICAL CROSS SECTION OF SINGLE LANE ROAD (WITH FLAT SHOULDERS)


NTPC Limited
(A GOVERNMENT OF INDIA ENTERPRISE)
ENGINEERING DIVISION
PROJECT
SIPAT SUPER THERMAL POWER PROJECT
STAGE III (1980 MM)

DETAILS OF ROADS

SCALE: 1:100
DATE: 25/05/2005
REVISED: 01/06/2005
DESIGNED BY: A
CHECKED BY: A
APPROVED BY: A

FOR TENDER PURPOSE ONLY


REVISED	DATE	BY	CHKD	DESIGN	DESCRIPTION	CHECKED BY
0					FOR TENDER PURPOSE ONLY	

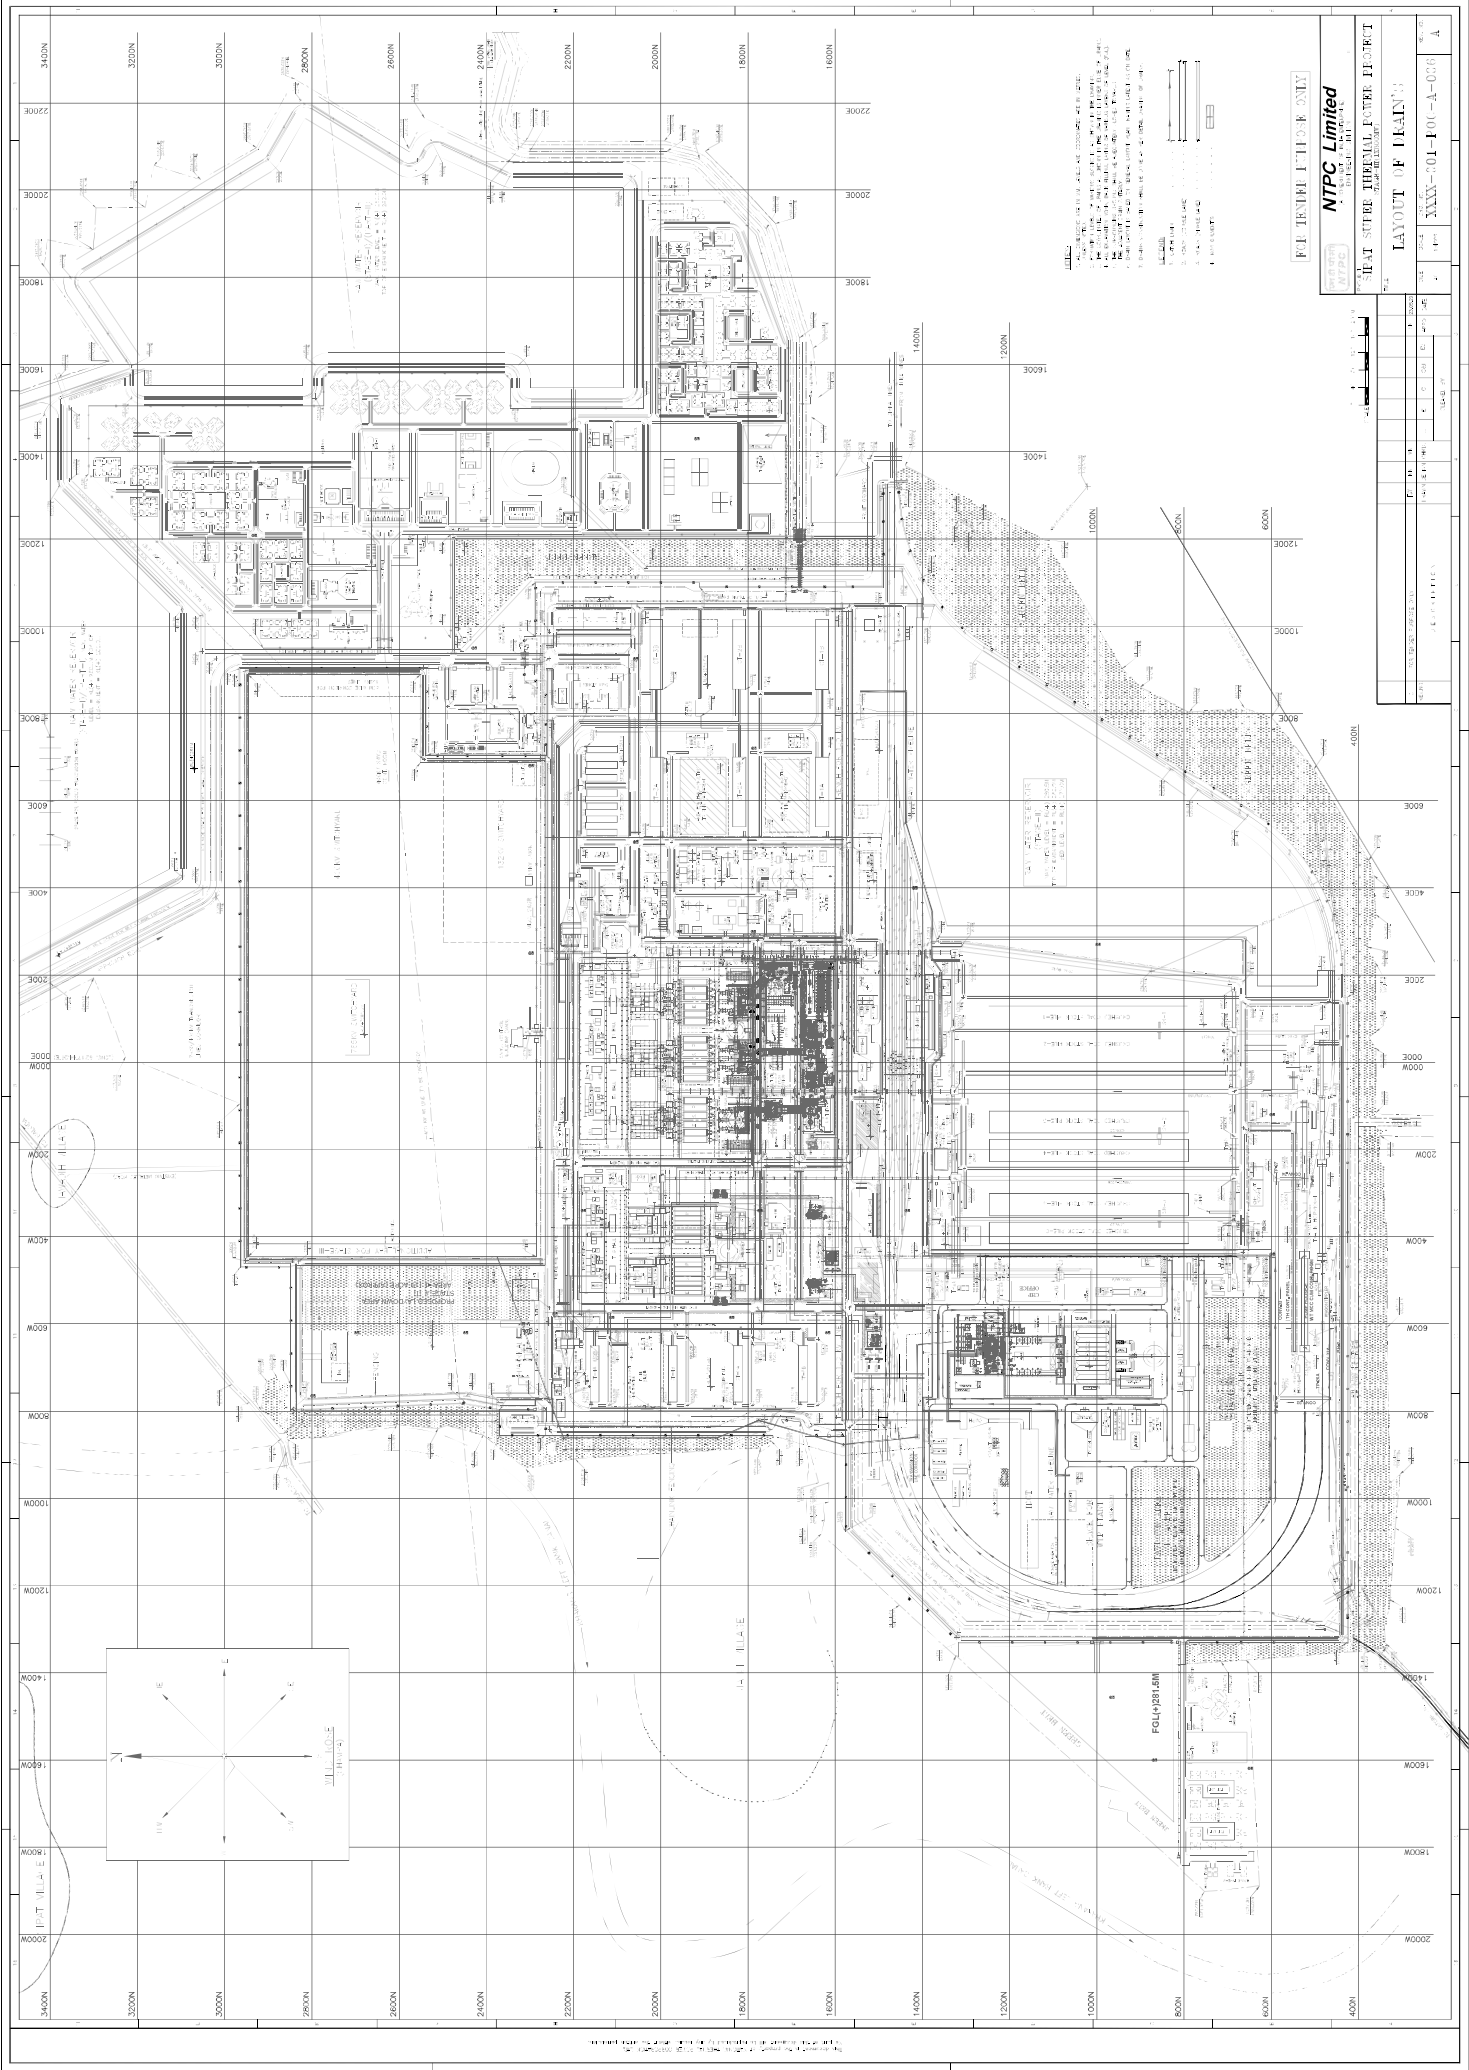






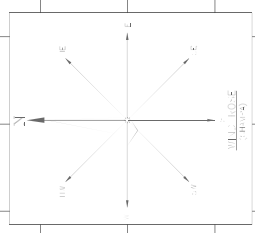





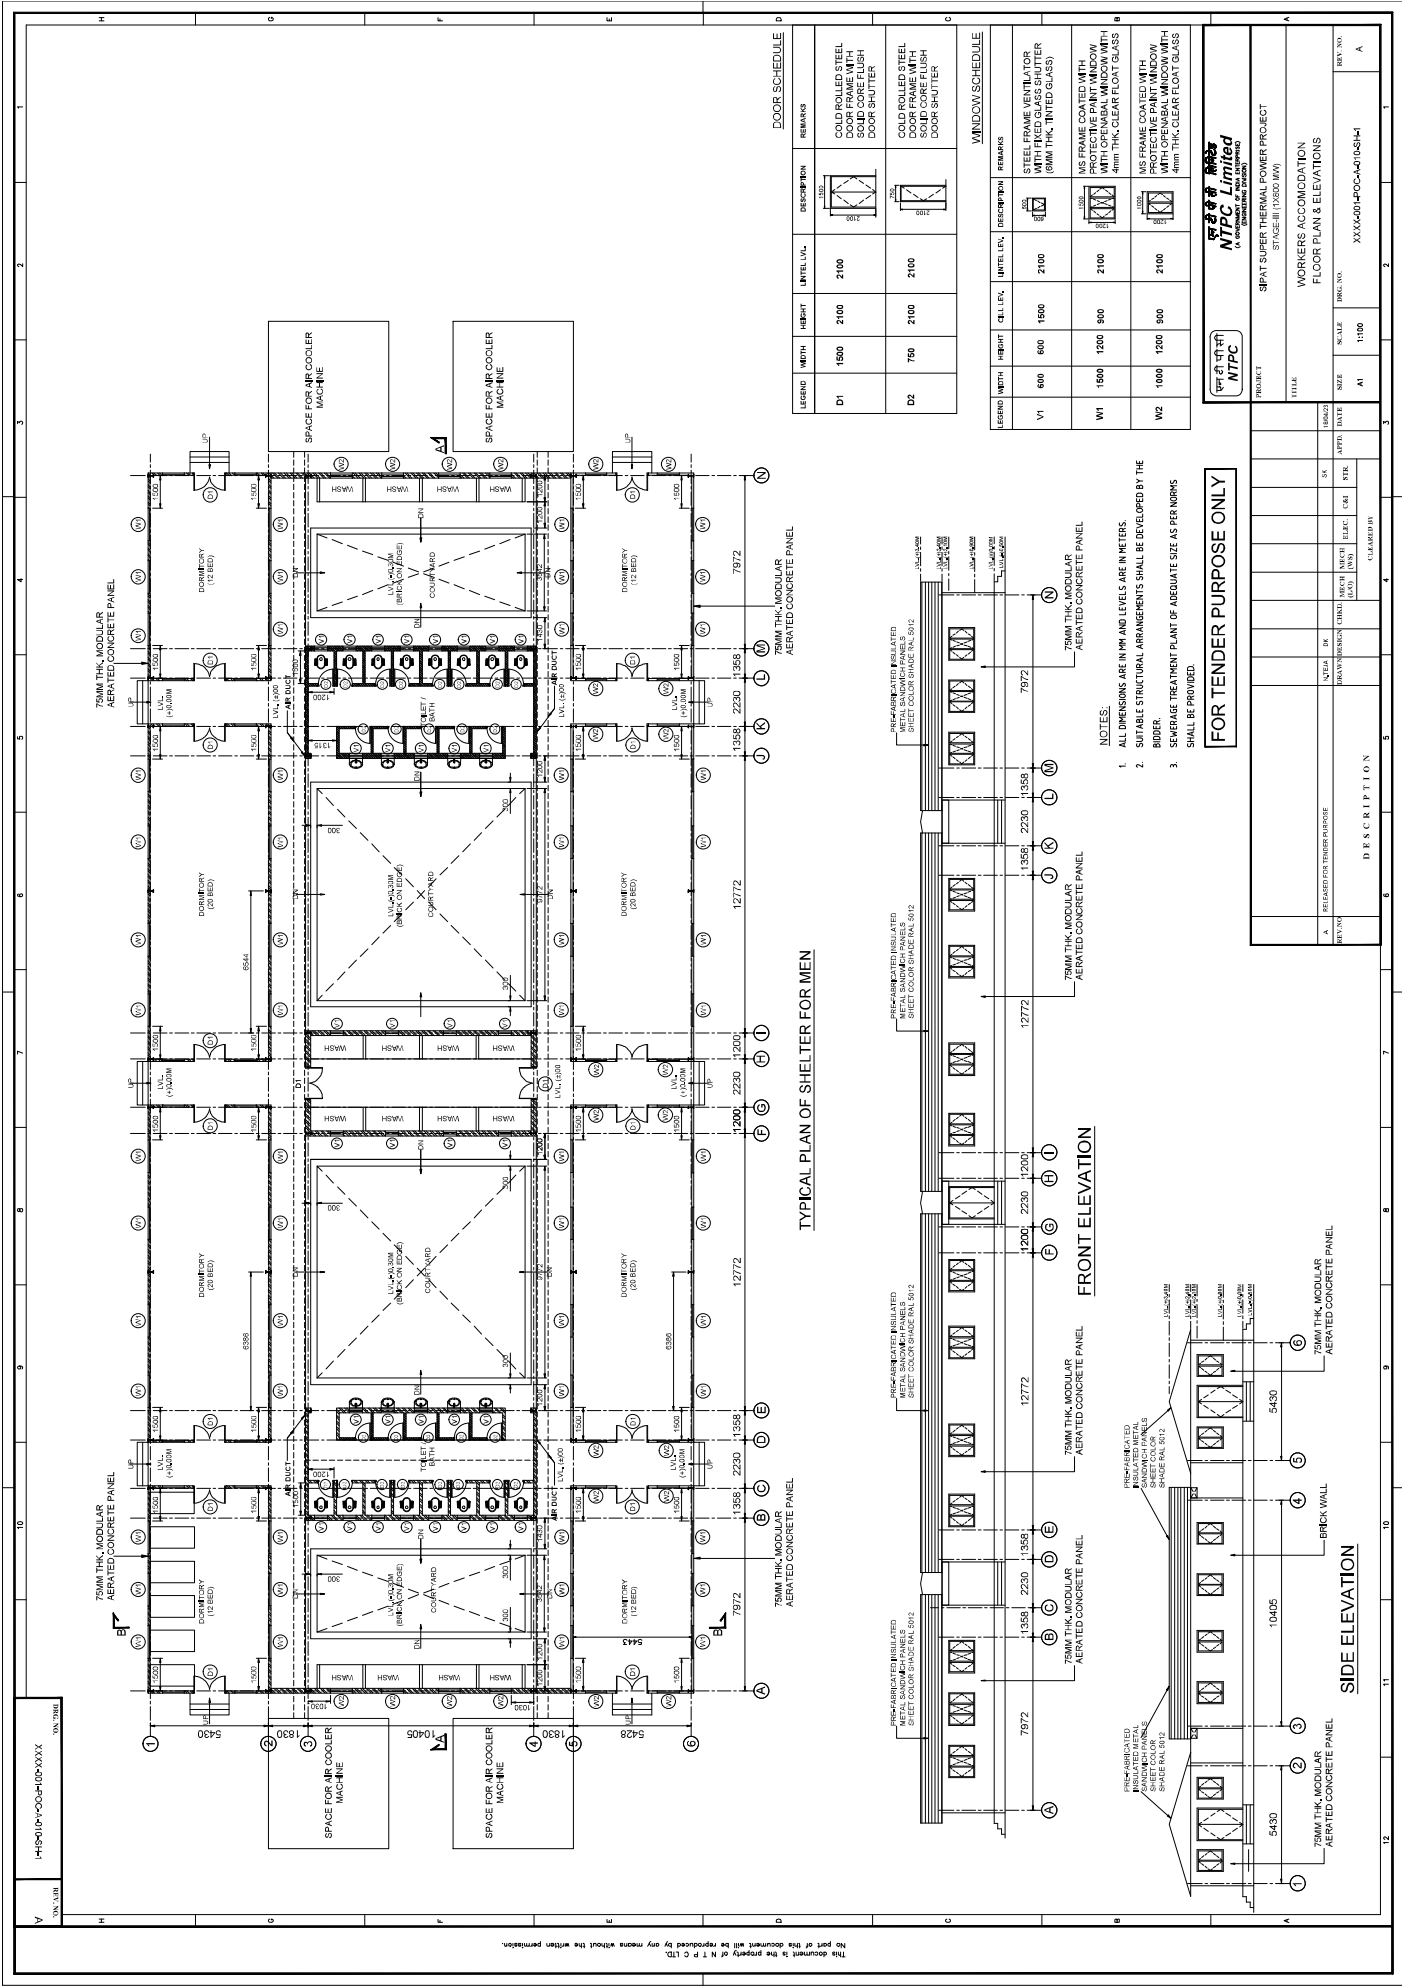

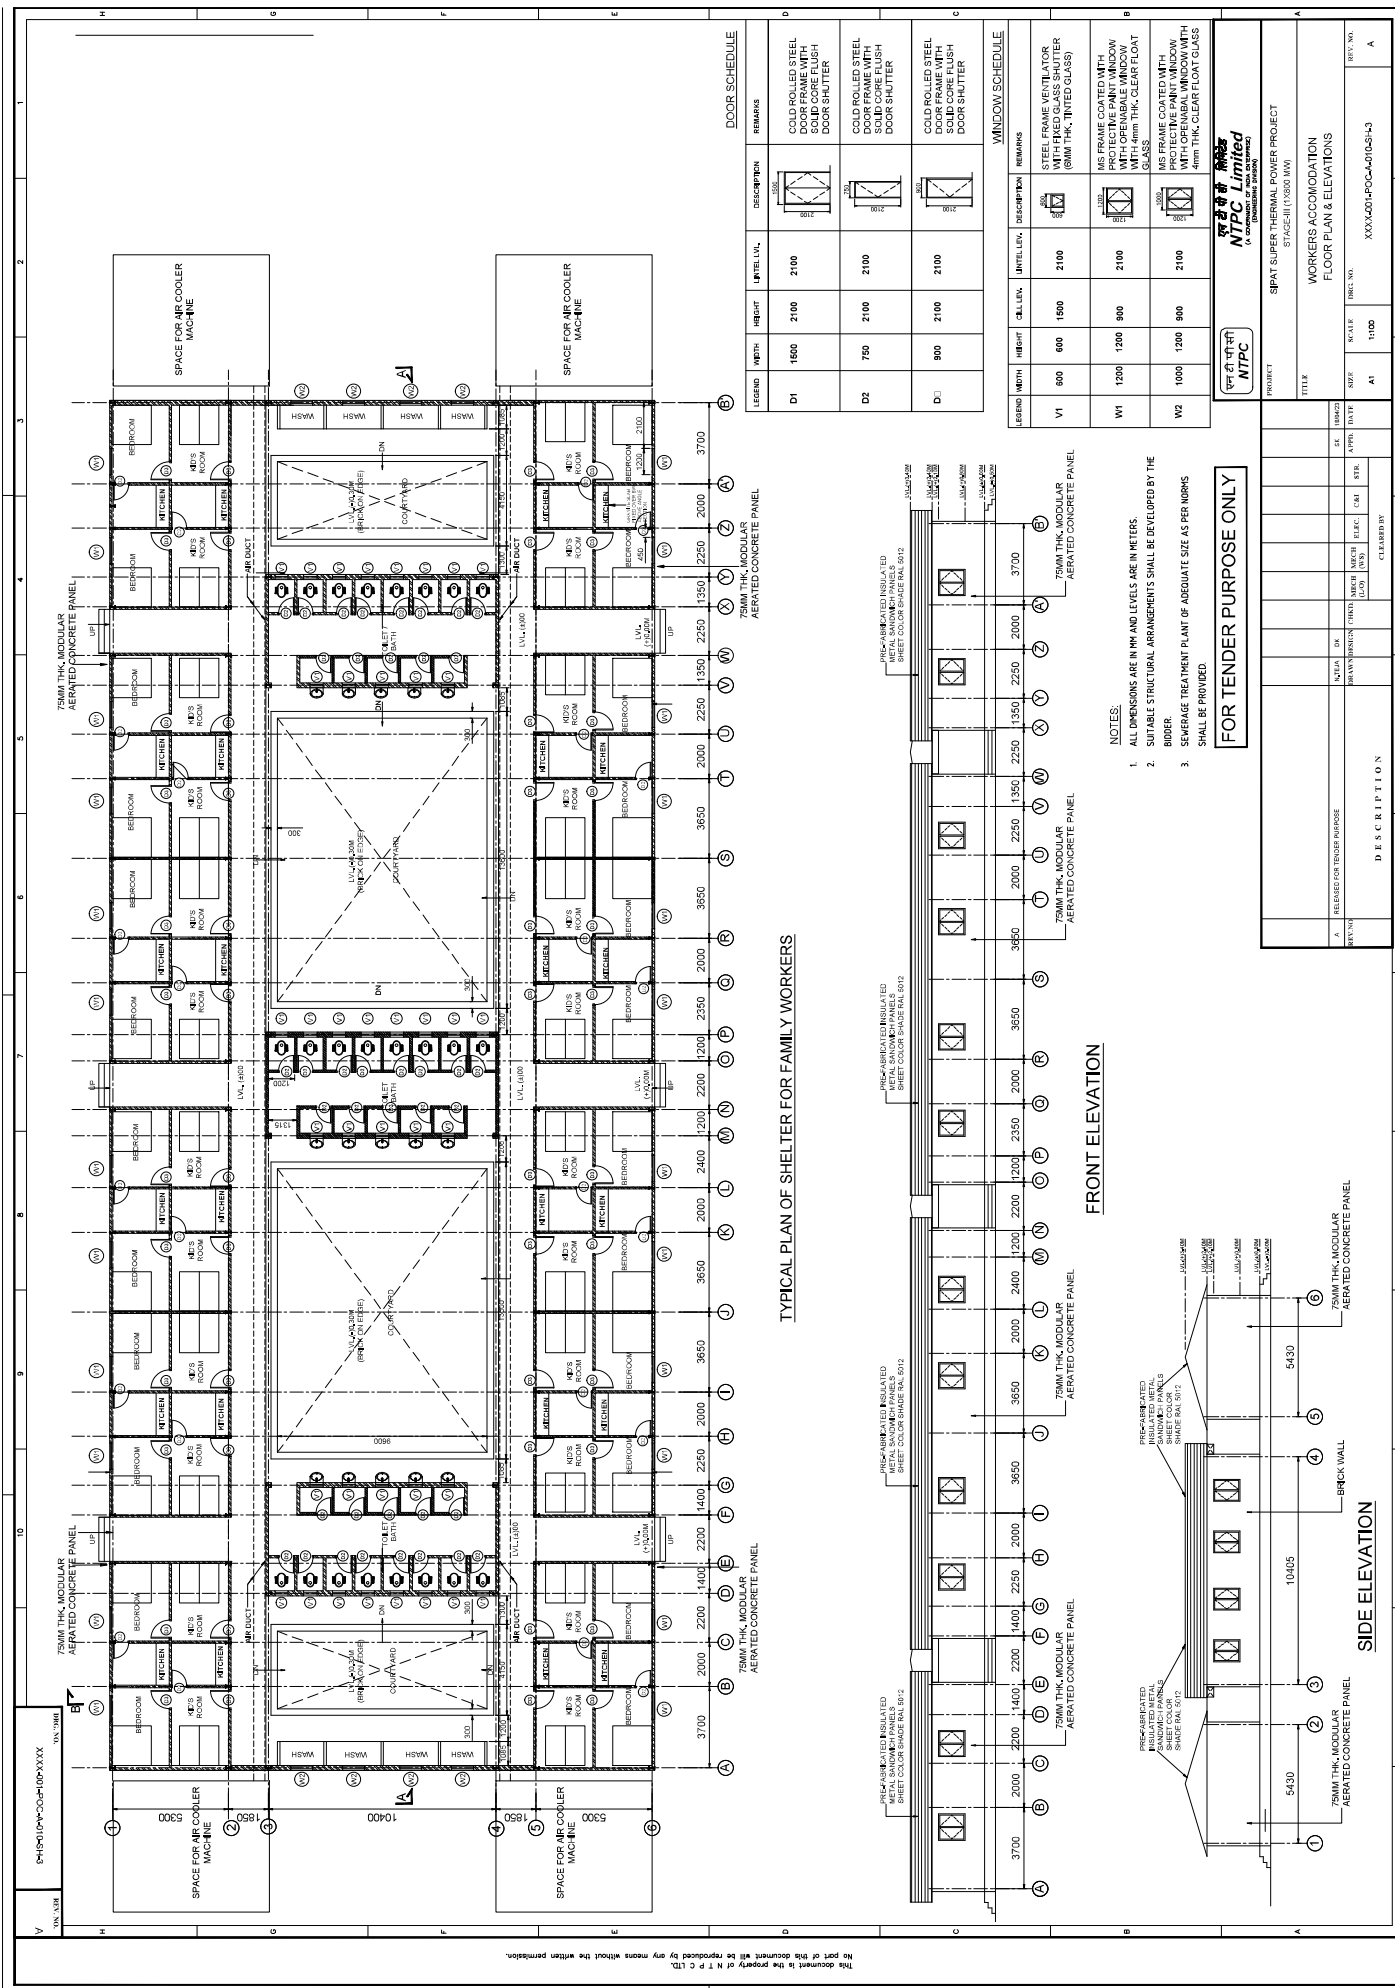

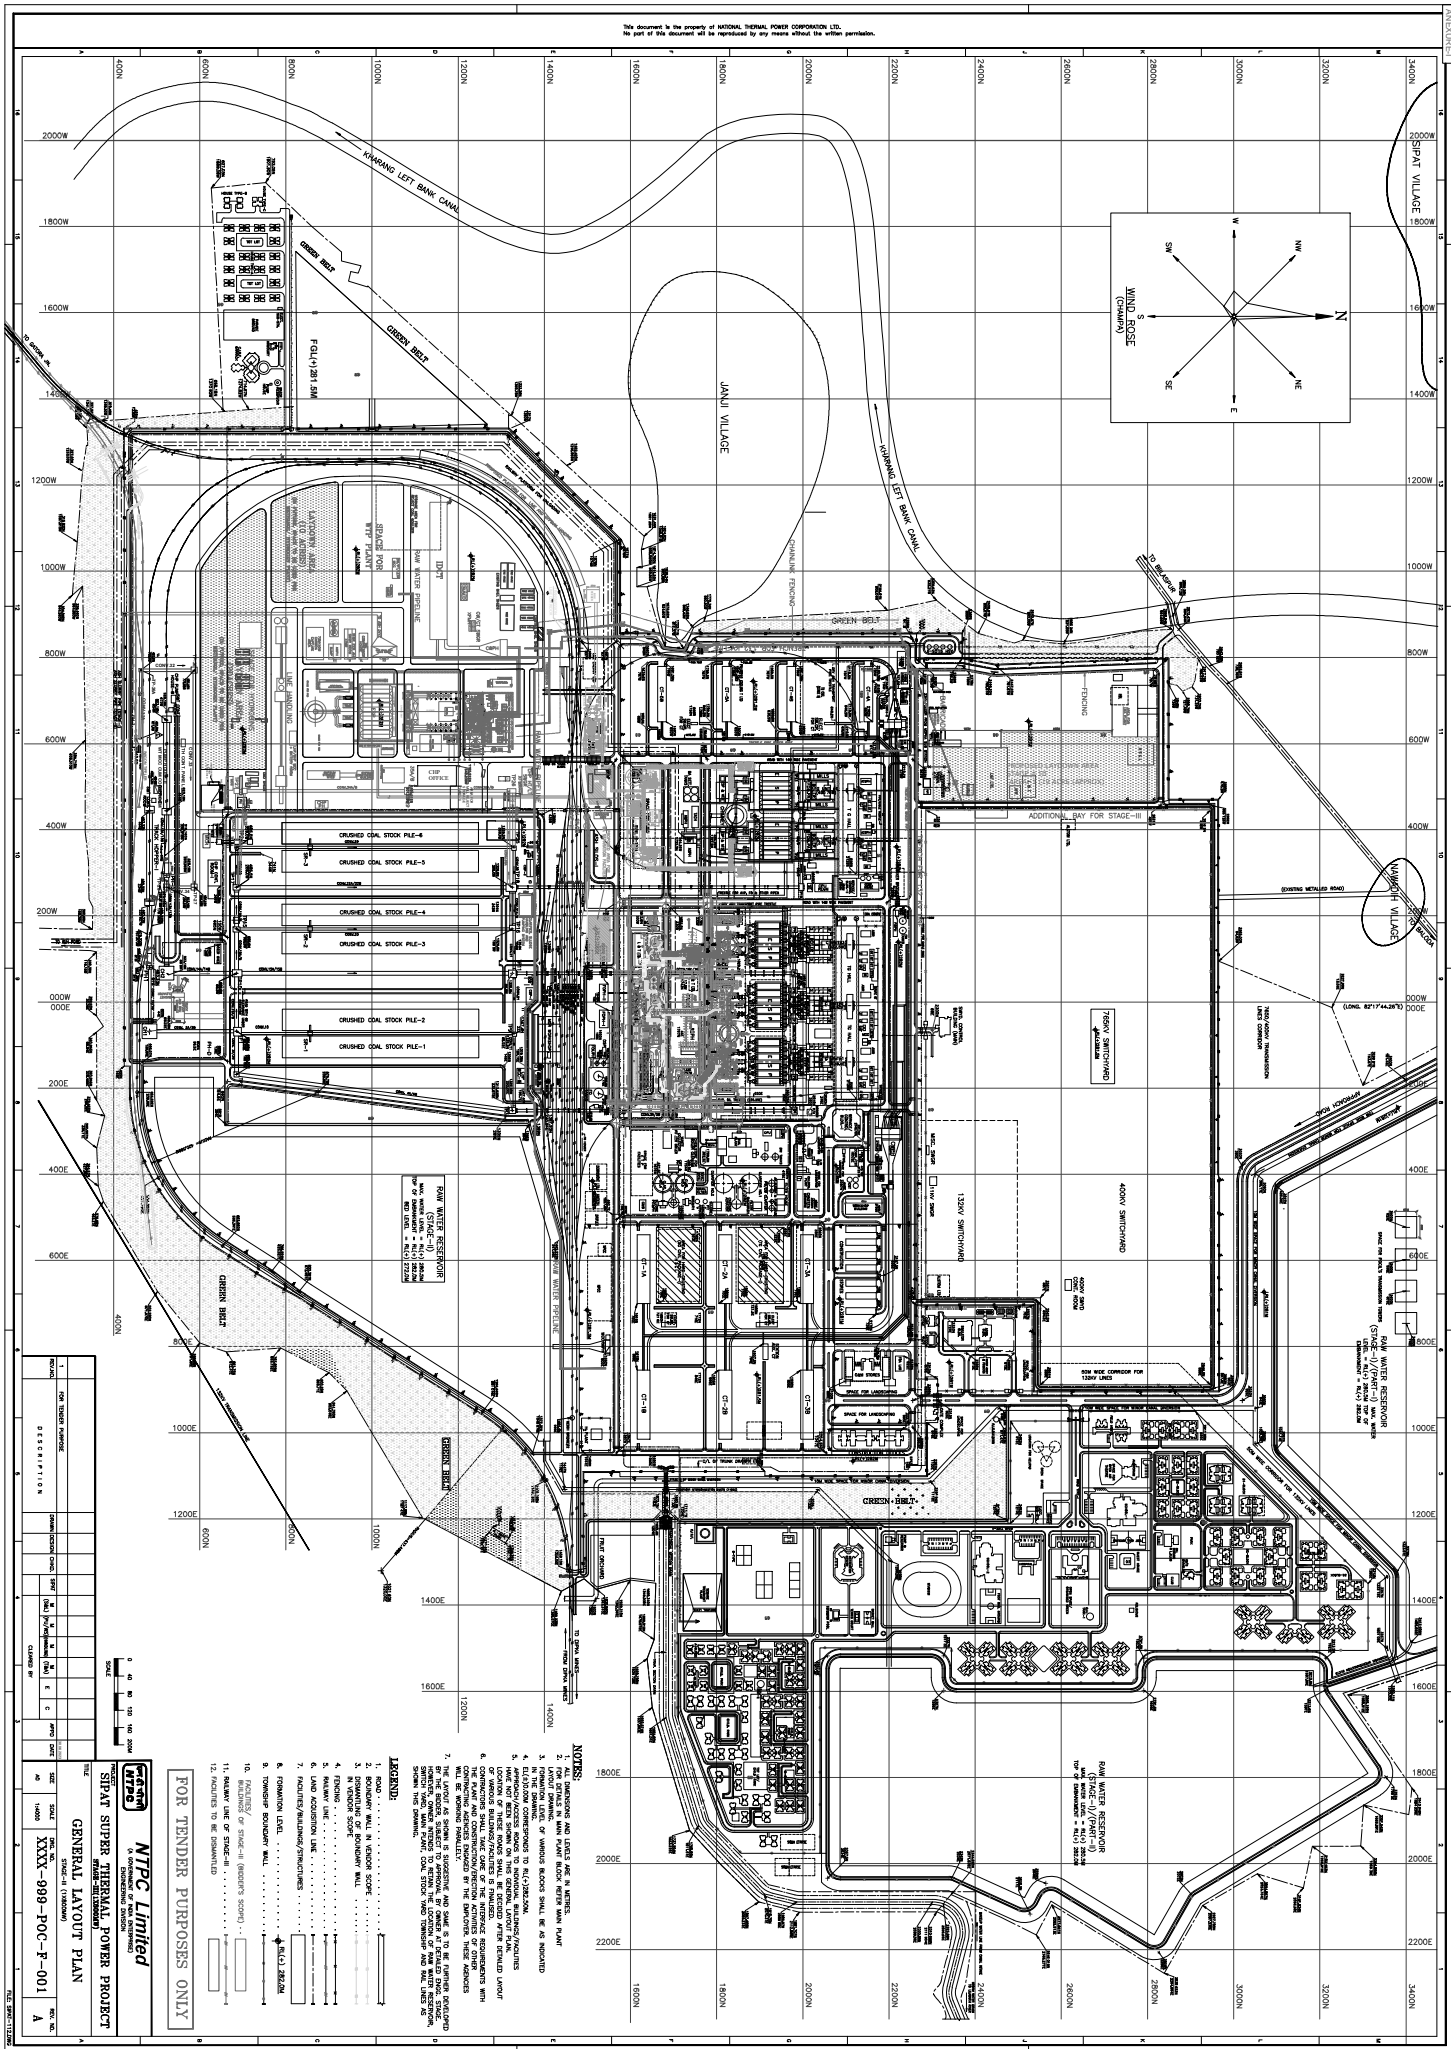

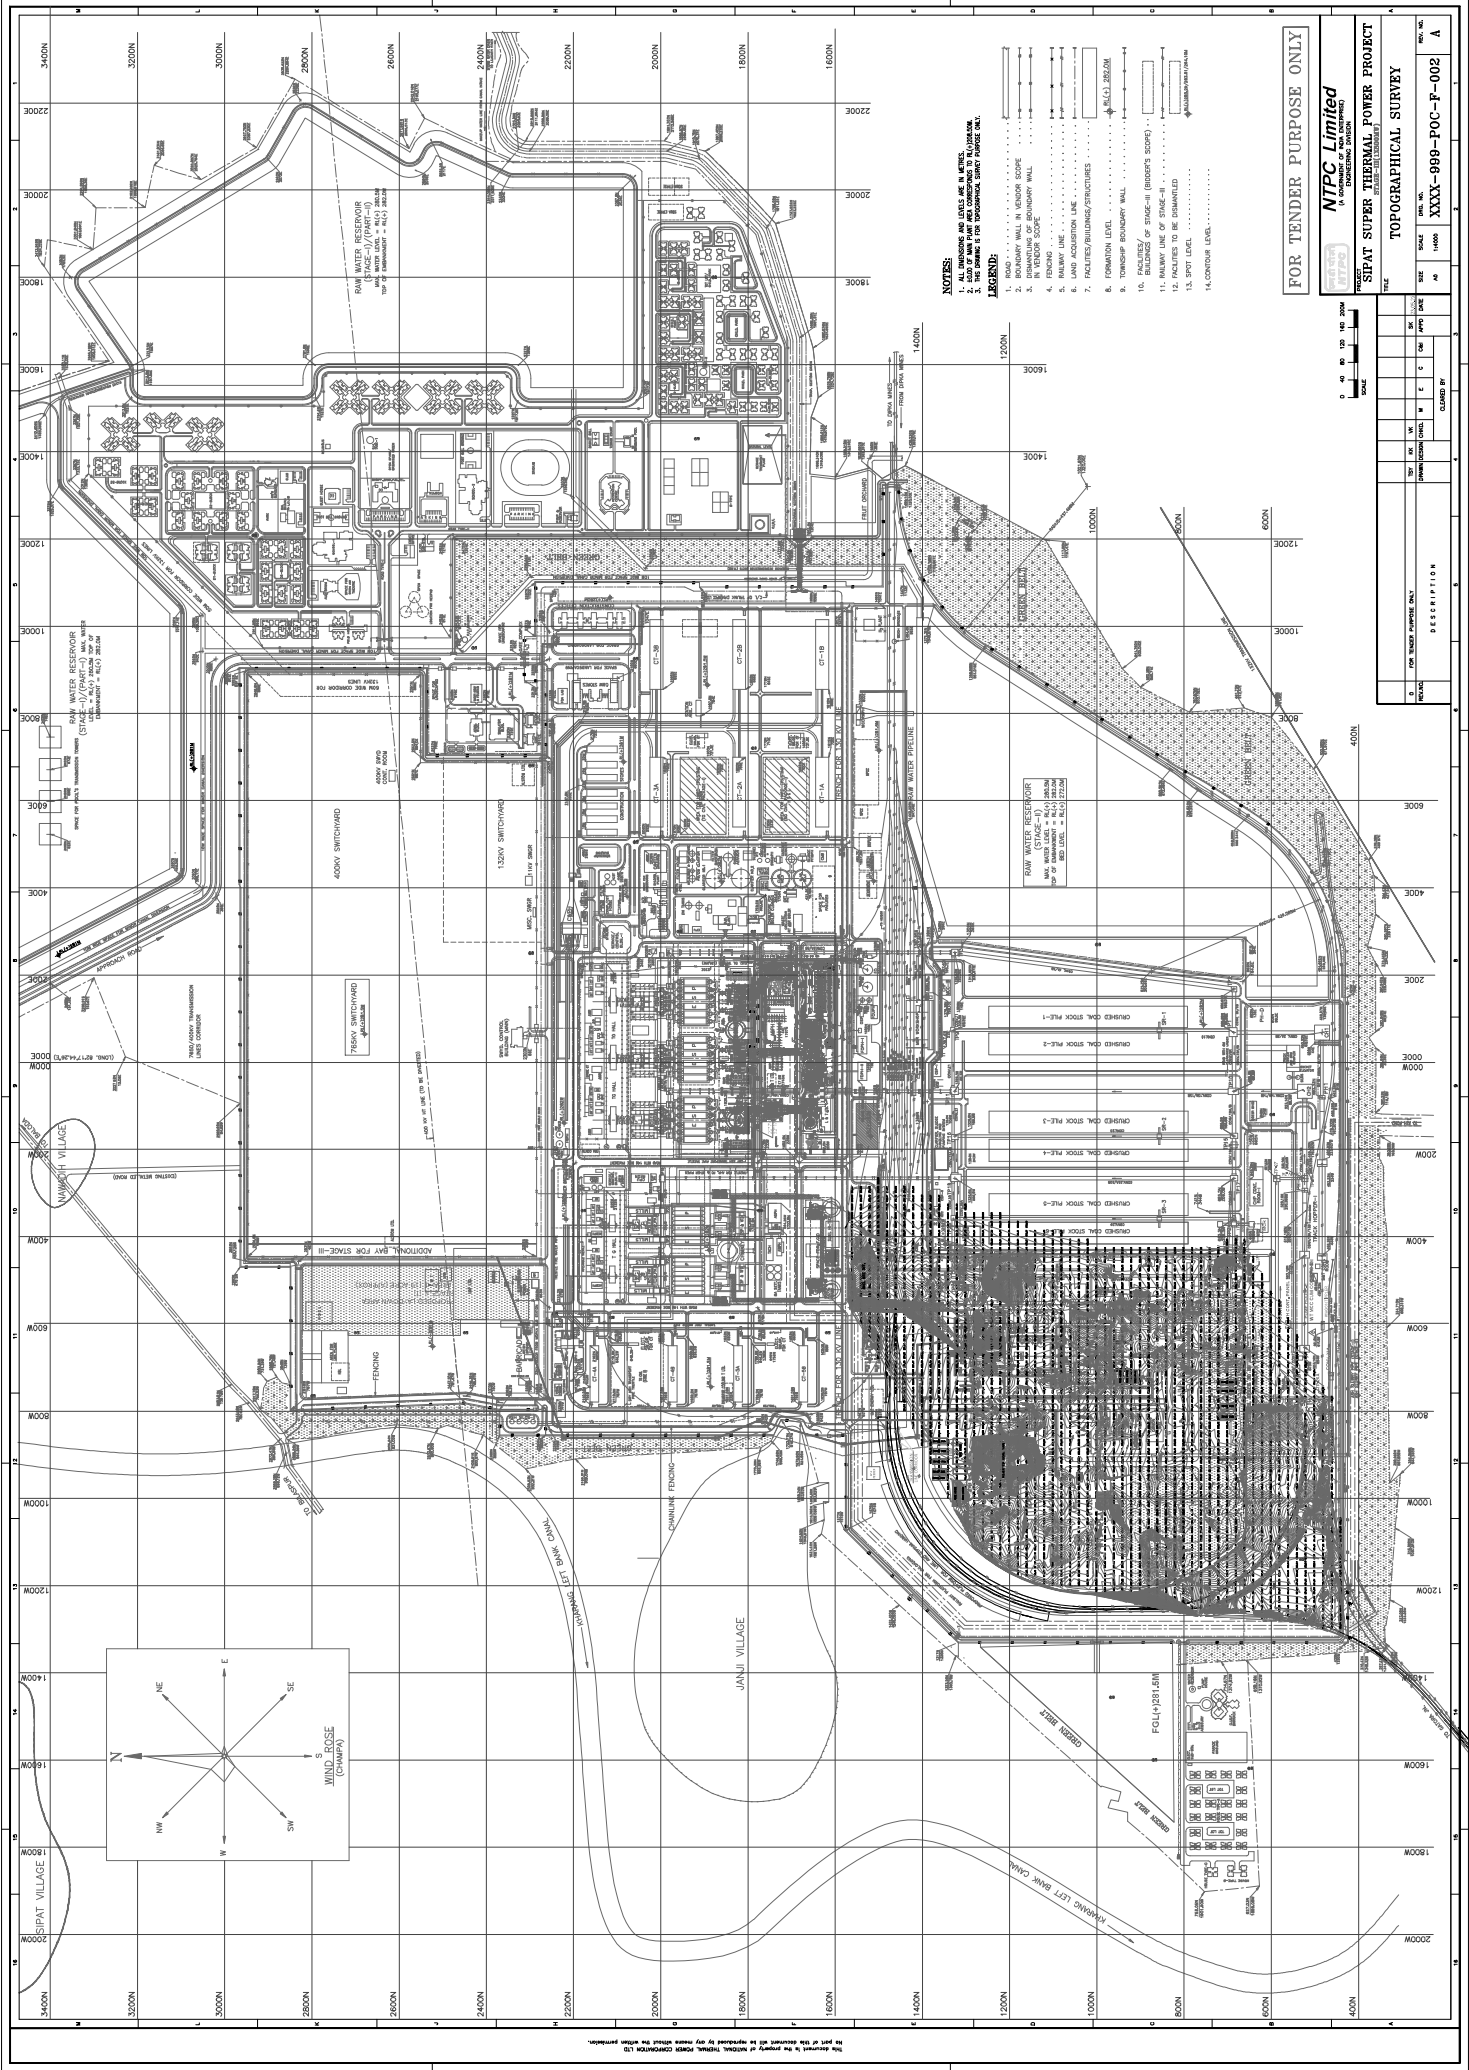

- NOTES:**
1. ALL DIMENSIONS AND LEVELS ARE IN METERS.
- LEGEND:**

FOR TENDER PURPOSE ONLY

NTPC Limited
SIPAT SUPER THERMAL POWER PROJECT
TOPOGRAPHICAL SURVEY
XXXX-999-POC-P-002
A

1											
2											
This document is the property of NTPC Thermal Power Corporation Ltd. No part of this document shall be reproduced by any means without the written permission.