


INVENTORY NO. SIGN. AND DATE REF. DRG. NO. COMPUTER FILE NAME THE INFORMATION ON THIS DOCUMENT IS THE PROPERTY OF BHARAT HEAVY ELECTRICALS LIMITED. IT MUST NOT BE USED DIRECTLY OR INDIRECTLY IN ANY WAY DETRIMENTAL TO THE INTEREST OF THE COMPANY

JCS GENERAL DIMENSIONAL LIMITS, FITS & TOLERANCES AS PER HY0230261

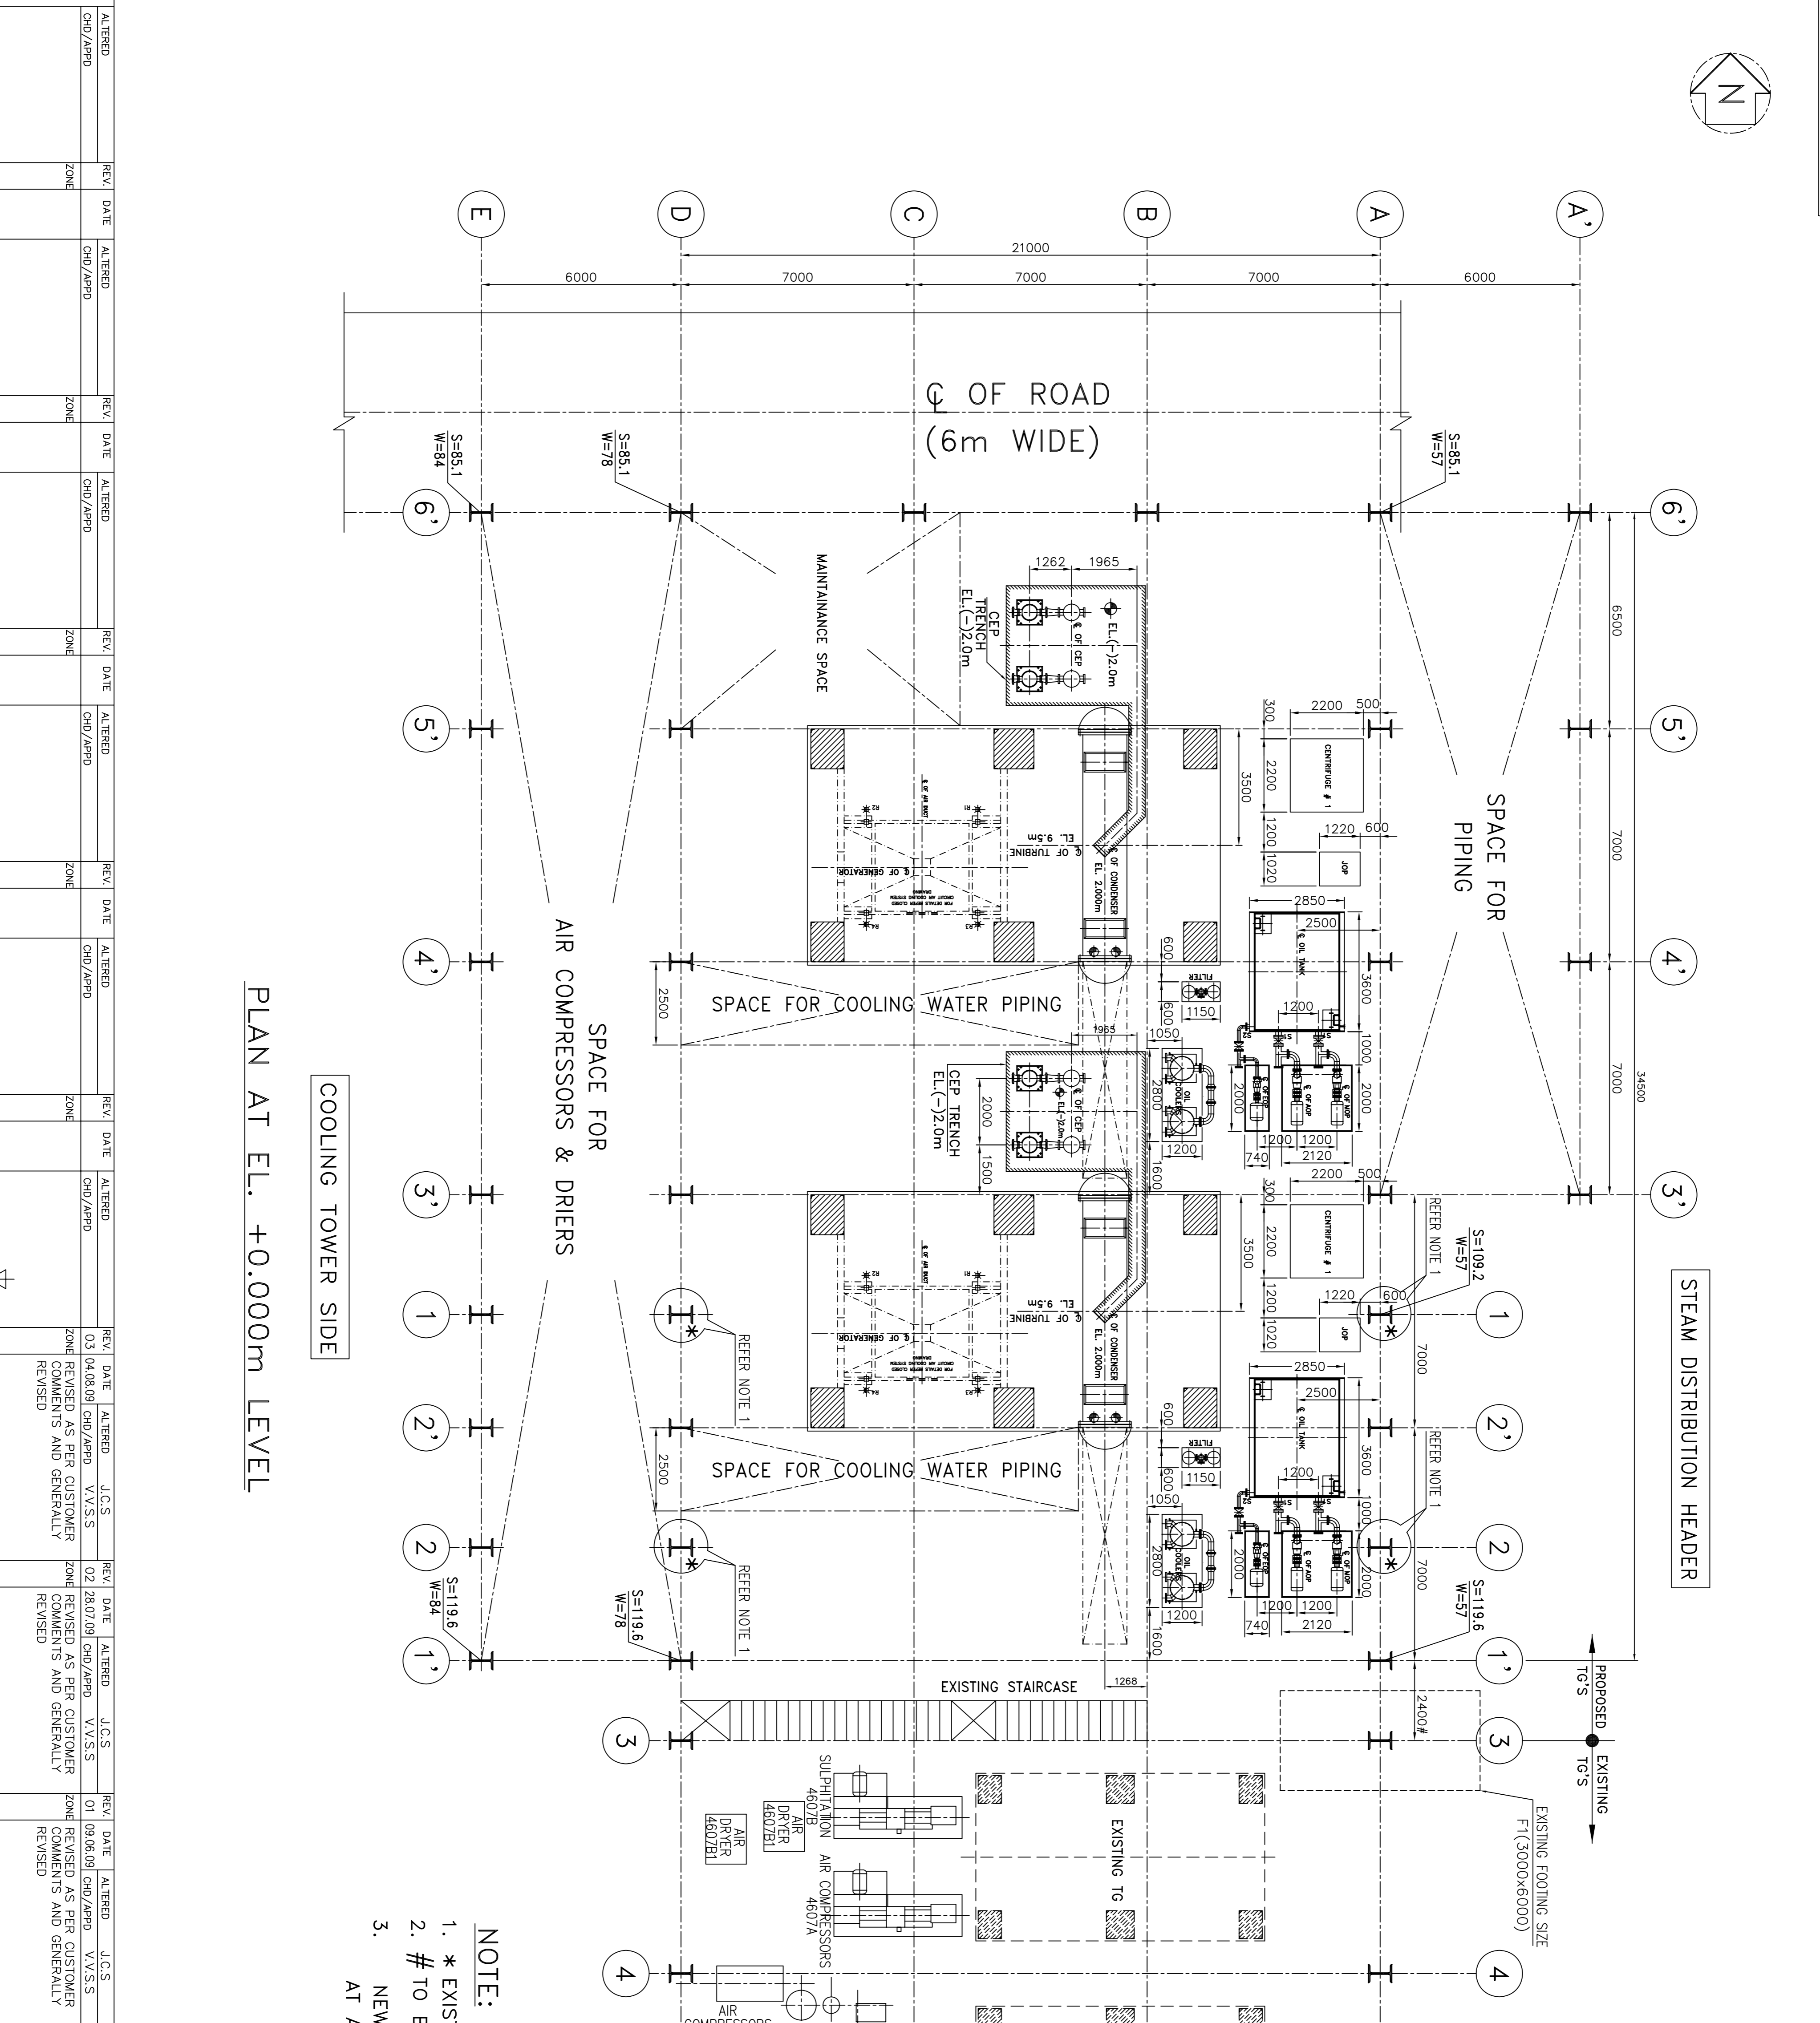

COOLING TOWER SIDE

PLAN AT EL. +0.000m LEVEL

- NOTE:**
1. * EXISTING COLUMN NOS. 1 & 2 TO BE DISMANTLED
 2. # TO BE FINALISED DURING DETAIL CIVIL ENGG.
 3. NEW COLUMN (1') FOR TG HALL SHALL START AT A DISTANCE OF ~2400mm FROM COLUMN 3

REV.	DATE	CHD/APPD	ZONE	REV.	DATE	CHD/APPD	ZONE	REV.	DATE	CHD/APPD	ZONE	REV.	DATE	CHD/APPD	ZONE	REV.	DATE	CHD/APPD	ZONE	REV.	DATE	CHD/APPD	ZONE	REV.	DATE	CHD/APPD	ZONE	REV.	DATE	CHD/APPD	ZONE																
1				2				3				4				5				6				7				8				9				10				11				12			

FINCHAA SUGAR FACTORY
EXPANSION PROJECT

NAME OF CUSTOMER/PROJECT: FINCHAA SUGAR FACTORY EXPANSION PROJECT

DEPT. PED. UNTO. DMS. SCALE WEIGHT (KG) REF. TO ASSY. DRG. ITEM NO. NO. OF

1:100 N.A. N.A. N.A. N.A.

STG HALL EQUIPMENT LAYOUT AT EL. 0.000m

DRAWING NO. 1-381-01-03567/03

REV. N.A. N.A. N.A. N.A.

NAME	SIGN.	DATE	NO. OF
J.C.S.	Sd/-	09.05.09	VAR
PRADEEP	Sd/-	09.05.09	
V.S.S.	Sd/-	09.05.09	