
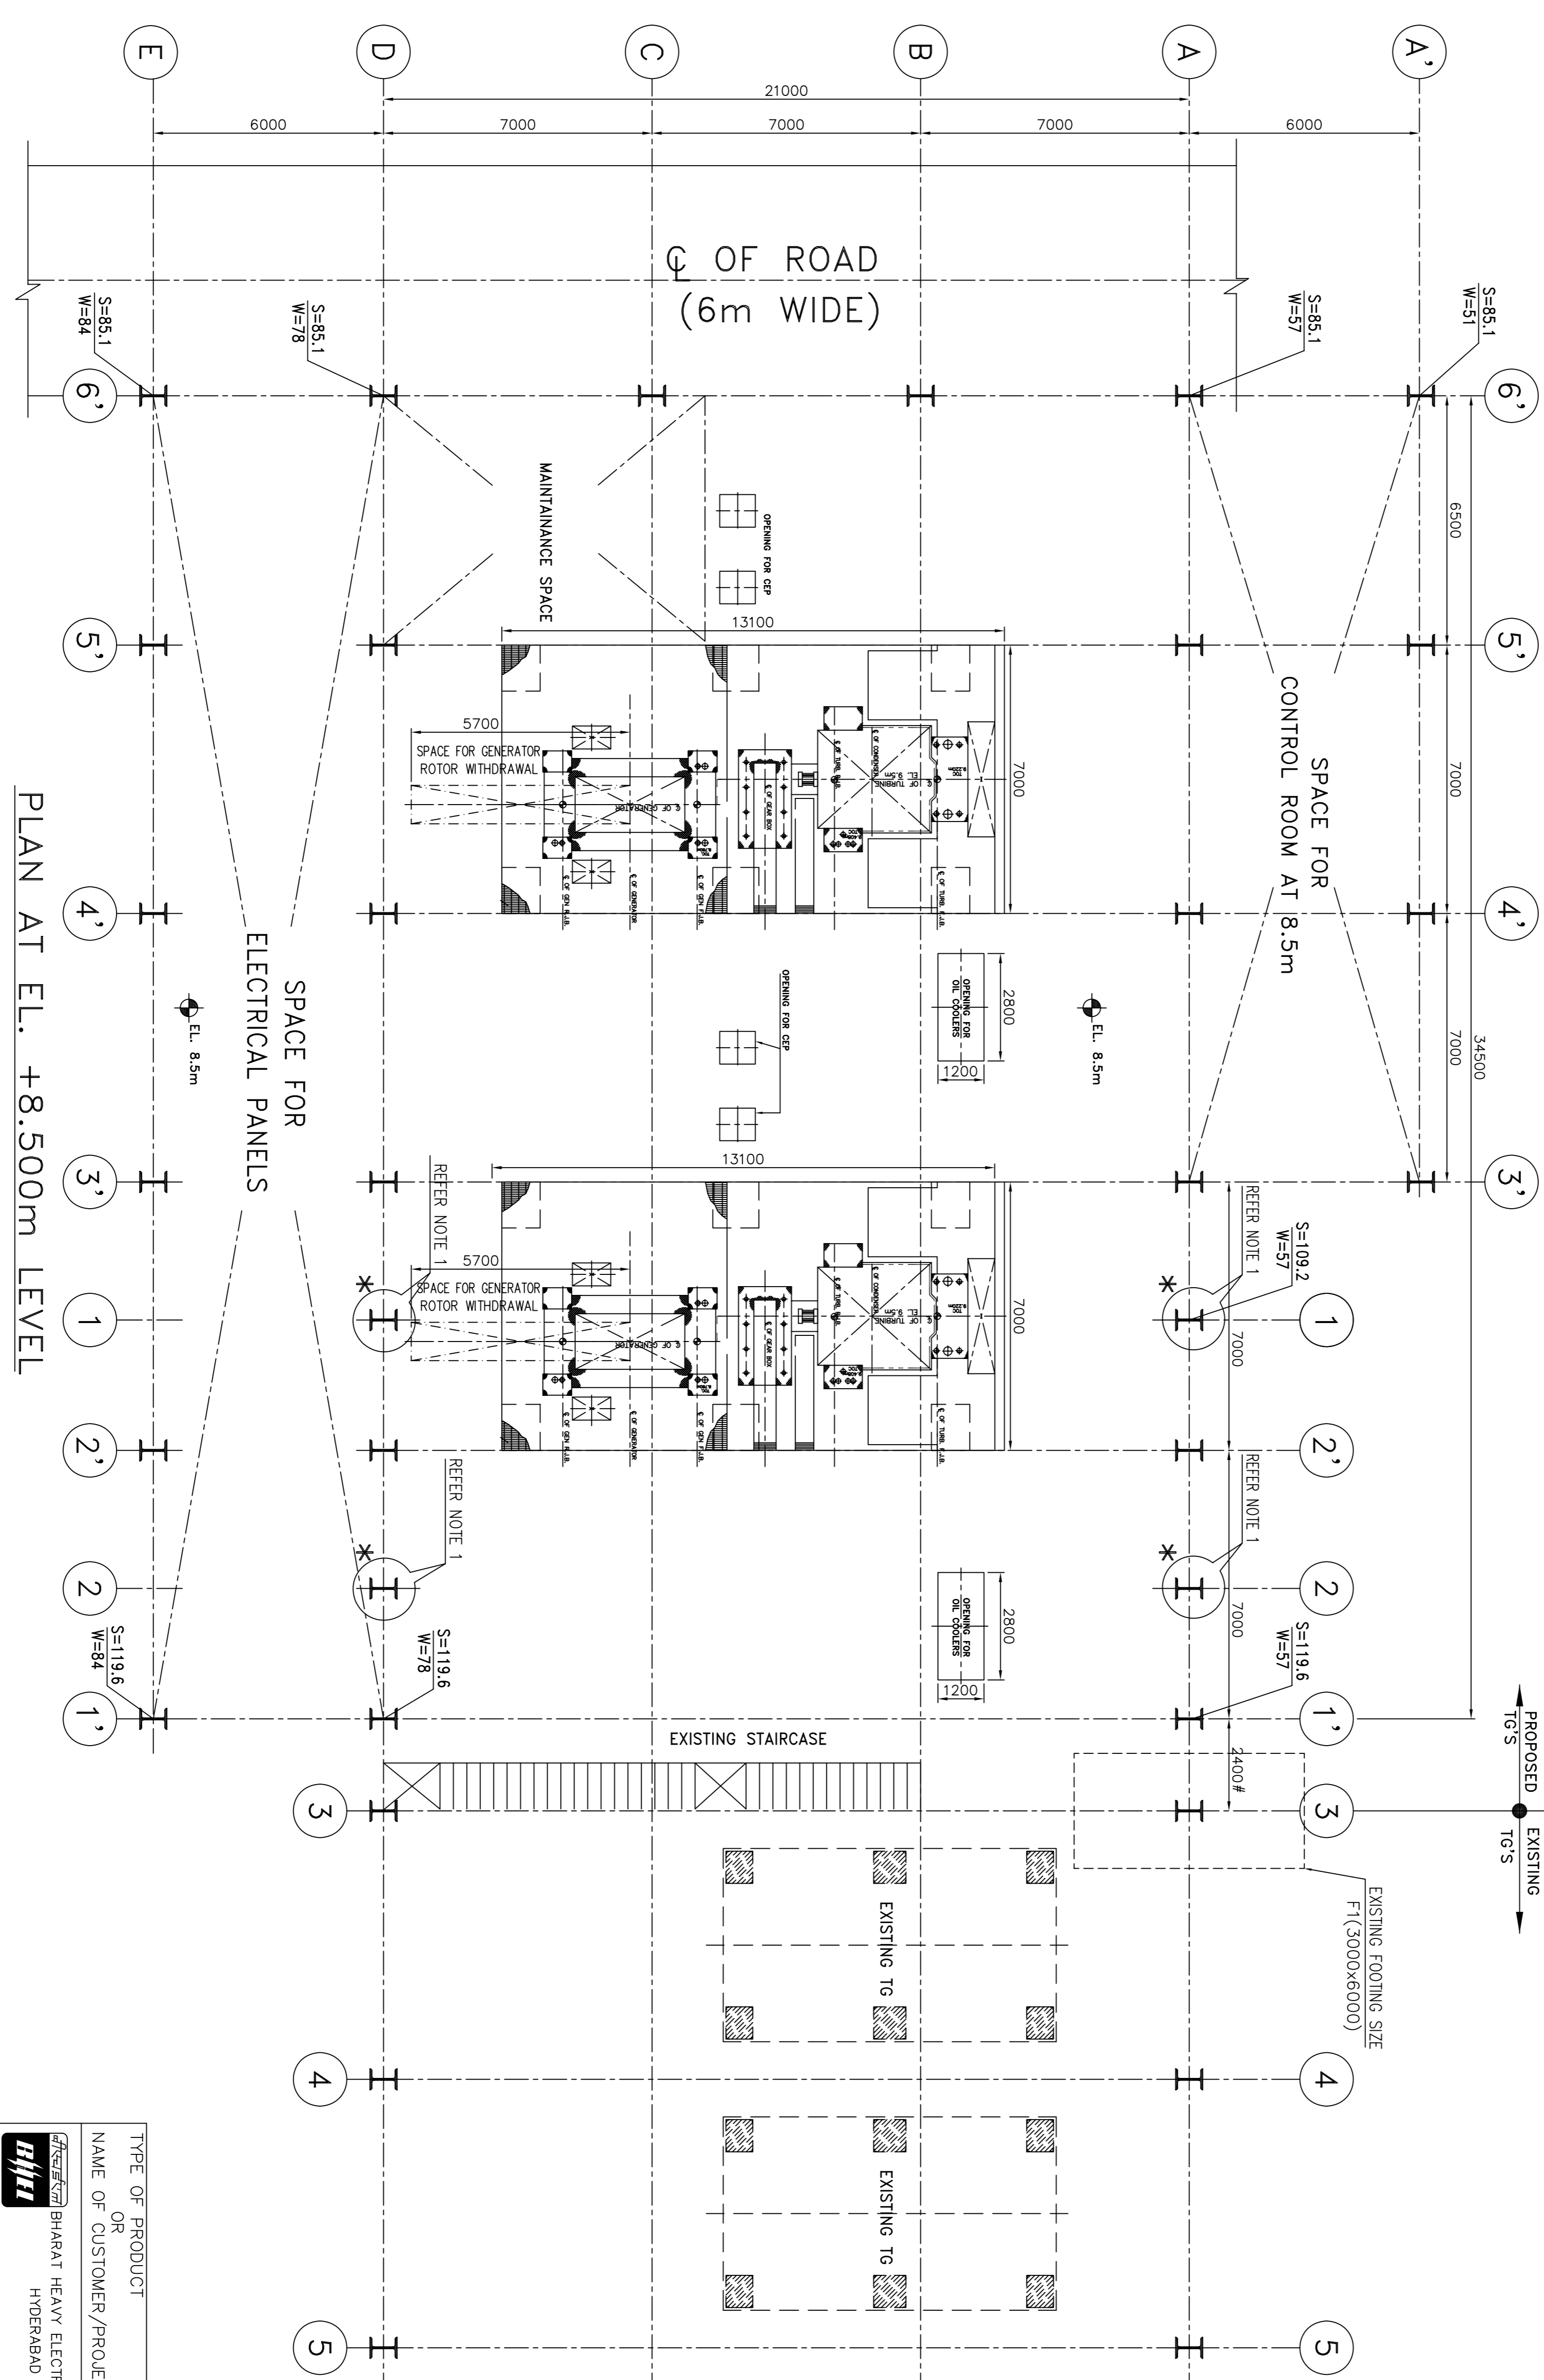


OHT STEEL PLATFORM AT EL. 15.5M

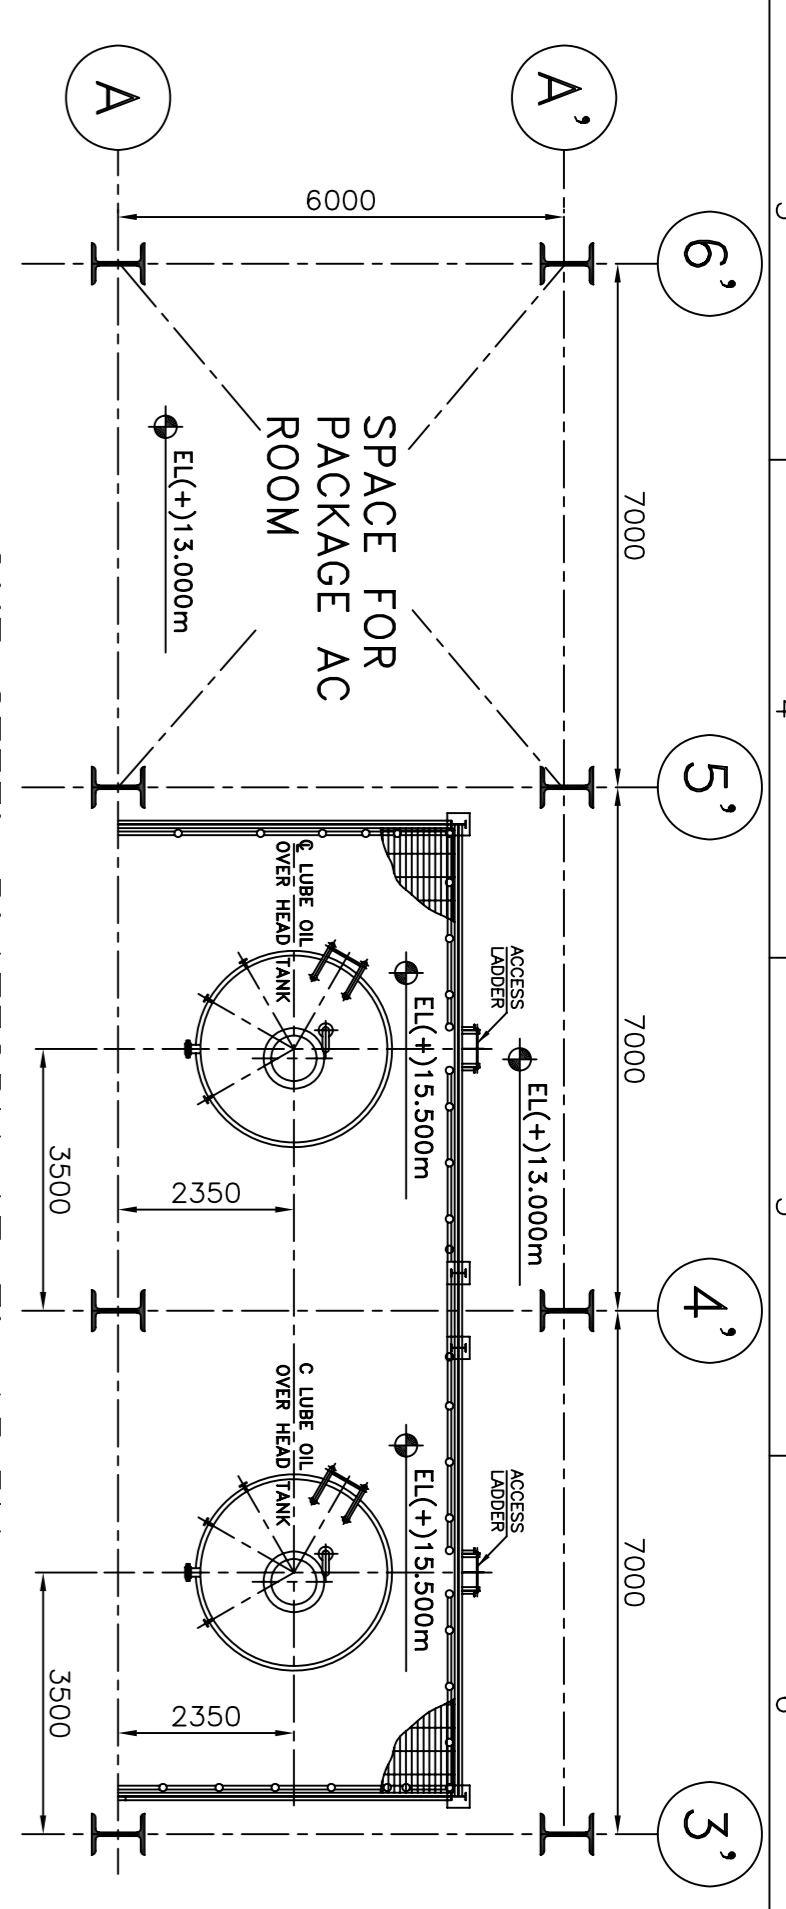

PLAN AT EL. +8.500m LEVEL

- NOTE:**
- * EXISTING COLUMN Nos. 1 & 2 TO BE DISMANTLED
 - # TO BE FINALISED DURING DETAIL CIVIL ENGG.
 - NEW COLUMN (1) FOR TG HALL SHALL START AT A DISTANCE OF ~2400mm FROM COLUMN 3

THE INFORMATION ON THIS DOCUMENT IS THE PROPERTY OF BHARAT HEAVY ELECTRICALS LIMITED. IT MUST NOT BE USED DIRECTLY OR INDIRECTLY IN ANY WAY DETRIMENTAL TO THE INTEREST OF THE COMPANY

COMPUTER FILE NAME
13810103567-S03-R03.DWG

GENERAL DIMENSIONAL LIMITS, FITS & TOLERANCES AS PER HY0230261

REV.	DATE	CHD/APPD	ZONE	REV.	DATE	CHD/APPD	ZONE	REV.	DATE	CHD/APPD	ZONE	REV.	DATE	CHD/APPD	ZONE	REV.	DATE	CHD/APPD	ZONE	REV.	DATE	CHD/APPD	ZONE
03	04.08.09			02	28.07.09			01	09.06.09														

DEPT.	UNTO. DMS.	SCALE	WEIGHT (KG) REF. TO ASSY. DRG.	DATE	NO. OF
430		1:100	N.A.	09.05.09	N.A.

TYPE OF PRODUCT	FINCHAA SUGAR FACTORY
OR	
NAME OF CUSTOMER/PROJECT	EXPANSION PROJECT
NAME	J.C.S.
PRADDEEP	Sd/-
APPD	VSS
DATE	09.05.09
NO. OF	N.A.

TITLE	STG HALL EQUIPMENT LAYOUT AT EL. 8.50m & OHT Platform at EL. 15.5m
DRAWING NO.	1-381-01-03567 03
NO. OF SHT.	03