


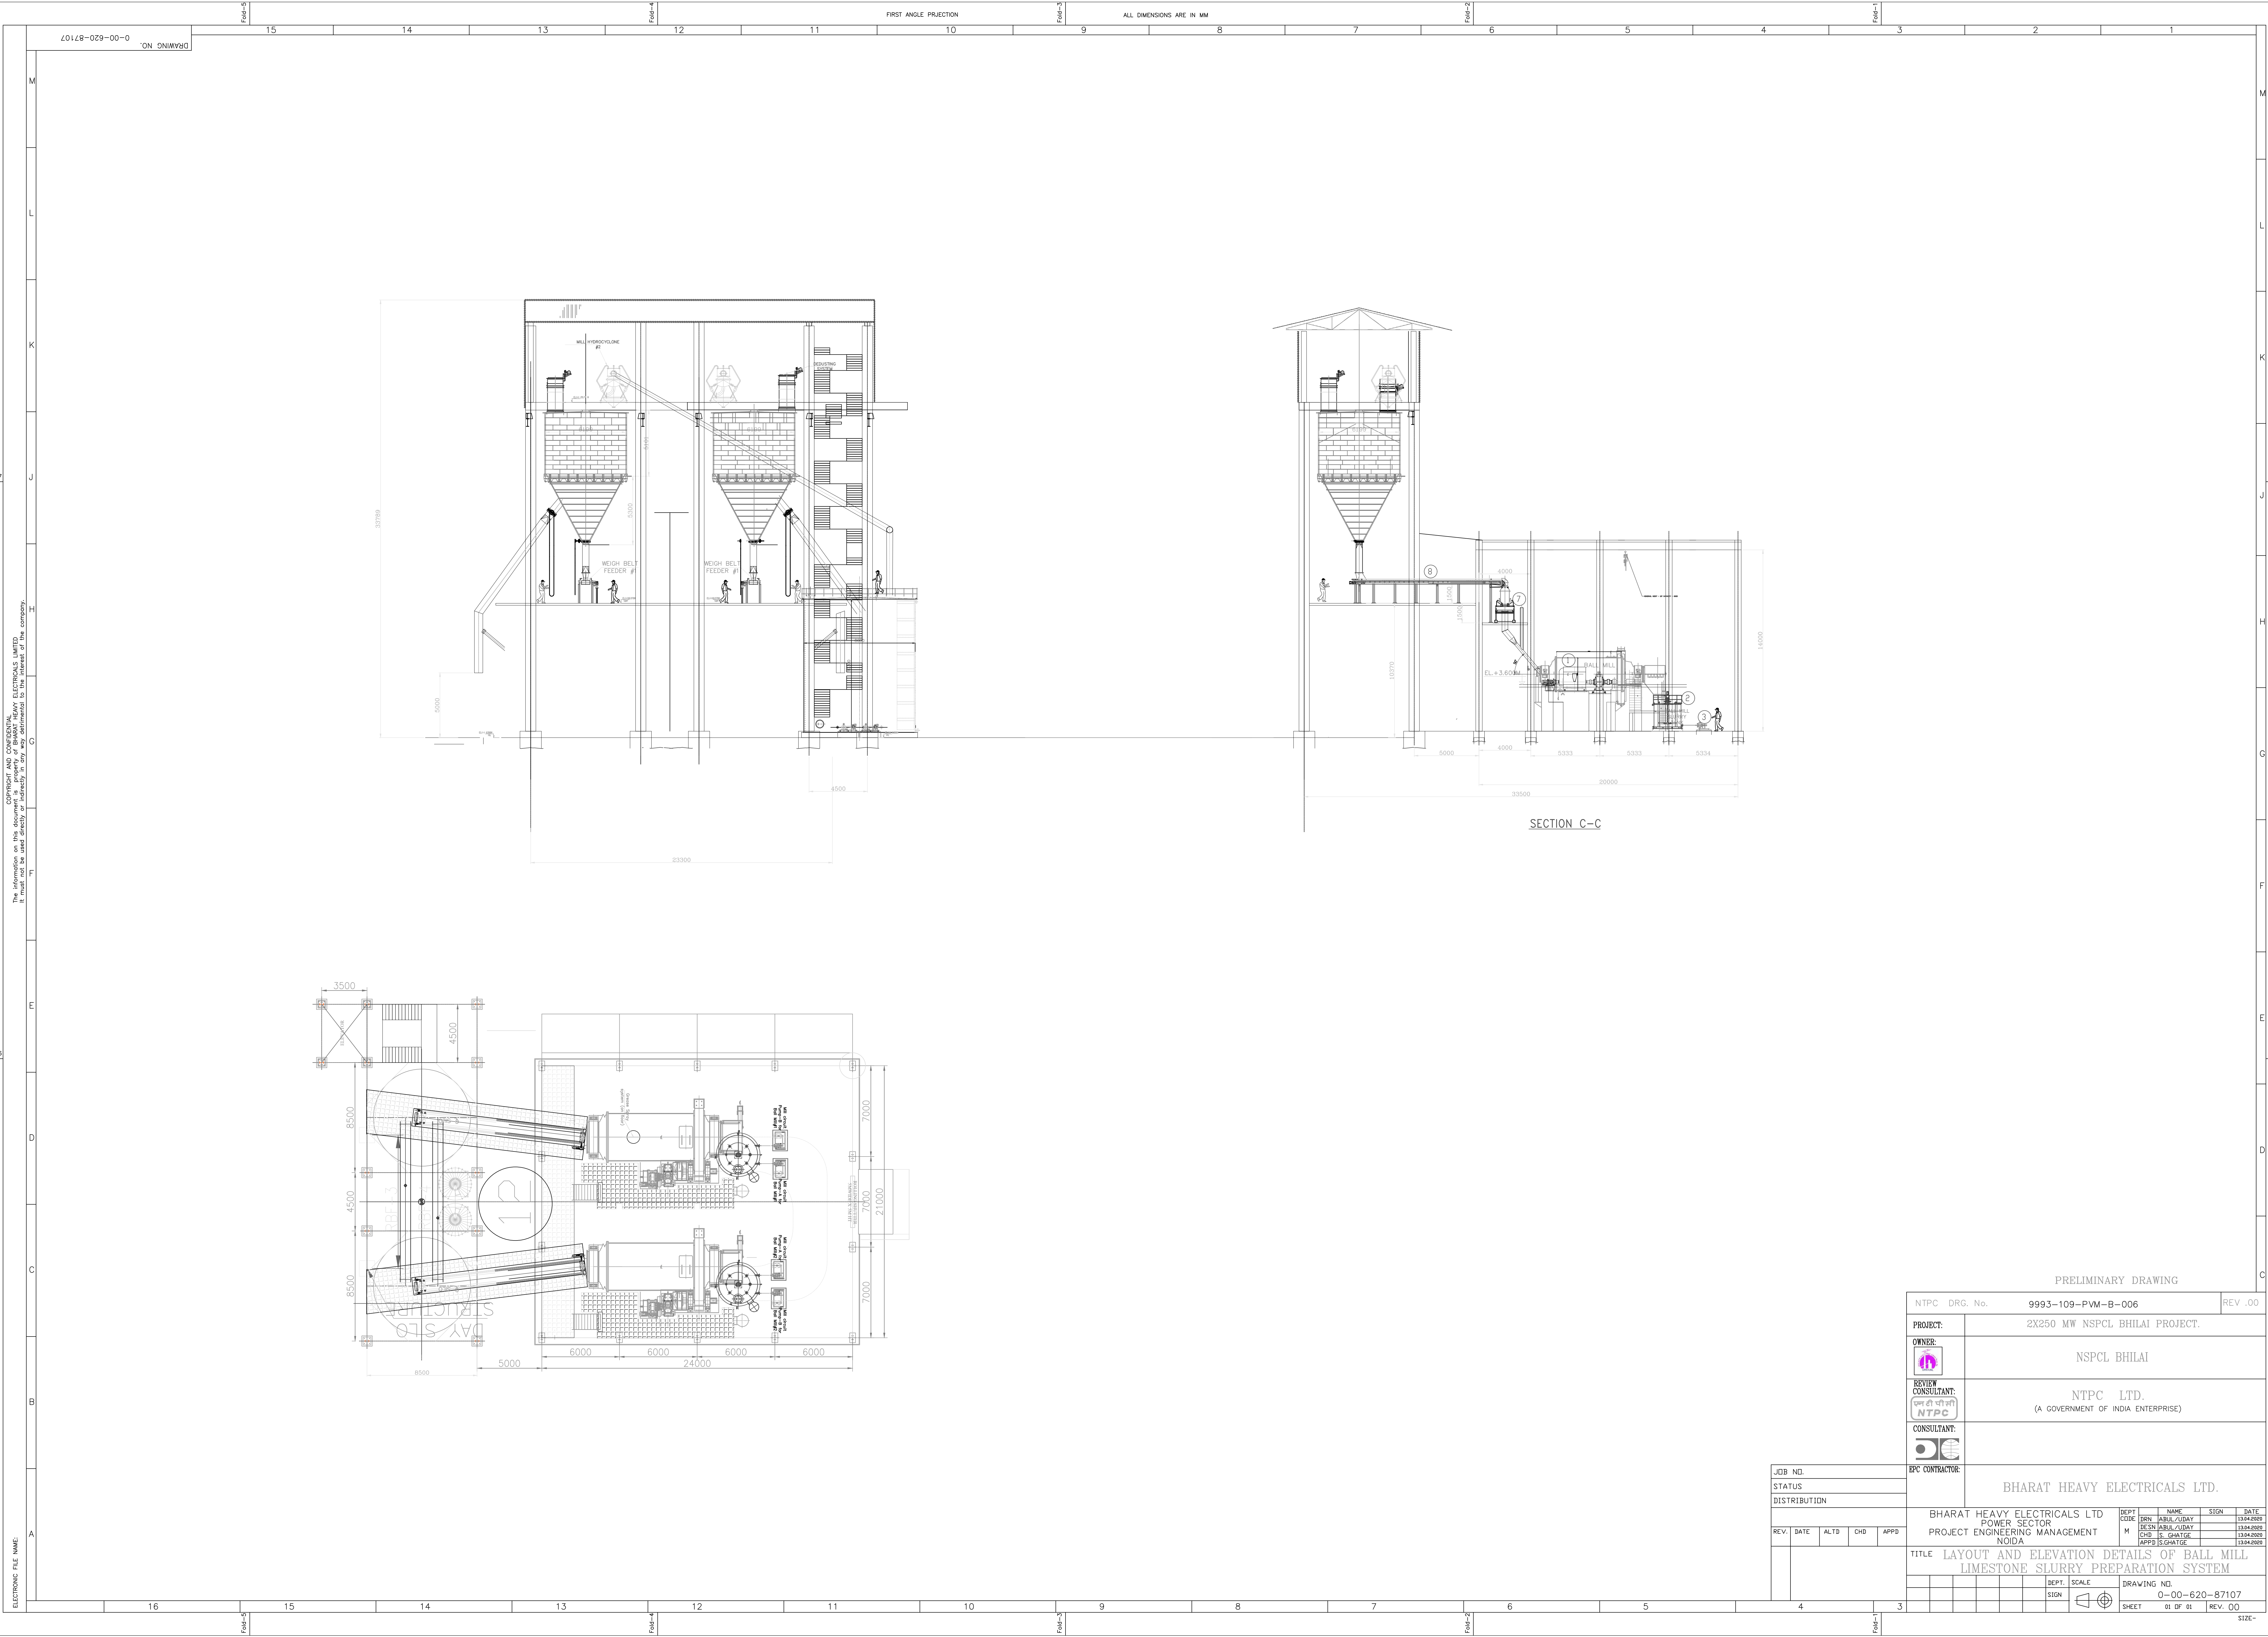

Copyright and Confidentiality Electricals Limited
The information on this drawing is the property of Electricals Limited.
It must not be used directly or indirectly for any purpose other than the interest of the company.

ELECTRONIC FILE NAME

JOB NO.				
STATUS				
DISTRIBUTION				
REV.	DATE	ALTD	CHD	APPD

PRELIMINARY DRAWING									
NTPC DRG. No. 9993-109-PVM-B-006					REV. 00				
PROJECT: 2X250 MW NSPCL BHILAI PROJECT.									
OWNER: NSPCL BHILAI									
REVIEW CONSULTANT: NTPC LTD. (A GOVERNMENT OF INDIA ENTERPRISE)									
CONSULTANT: BHARAT HEAVY ELECTRICALS LTD.									
EPC CONTRACTOR: BHARAT HEAVY ELECTRICALS LTD.									
DEPT. CODE M					NAME	DRN. ABUL AUBAY	SIGN	DATE	13/04/2020
PROJECT ENGINEERING MANAGEMENT NOIDA					DESIGN	DRN. ABUL AUBAY			13/04/2020
					CHD	S. GHATGE			13/04/2020
					APPD	S. GHATGE			13/04/2020
TITLE LAYOUT AND ELEVATION DETAILS OF BALL MILL LIMESTONE SLURRY PREPARATION SYSTEM									
					DEPT. SCALE	DRAWING NO. 0-00-620-87107			
						SHEET 01 OF 01 REV. 00			