
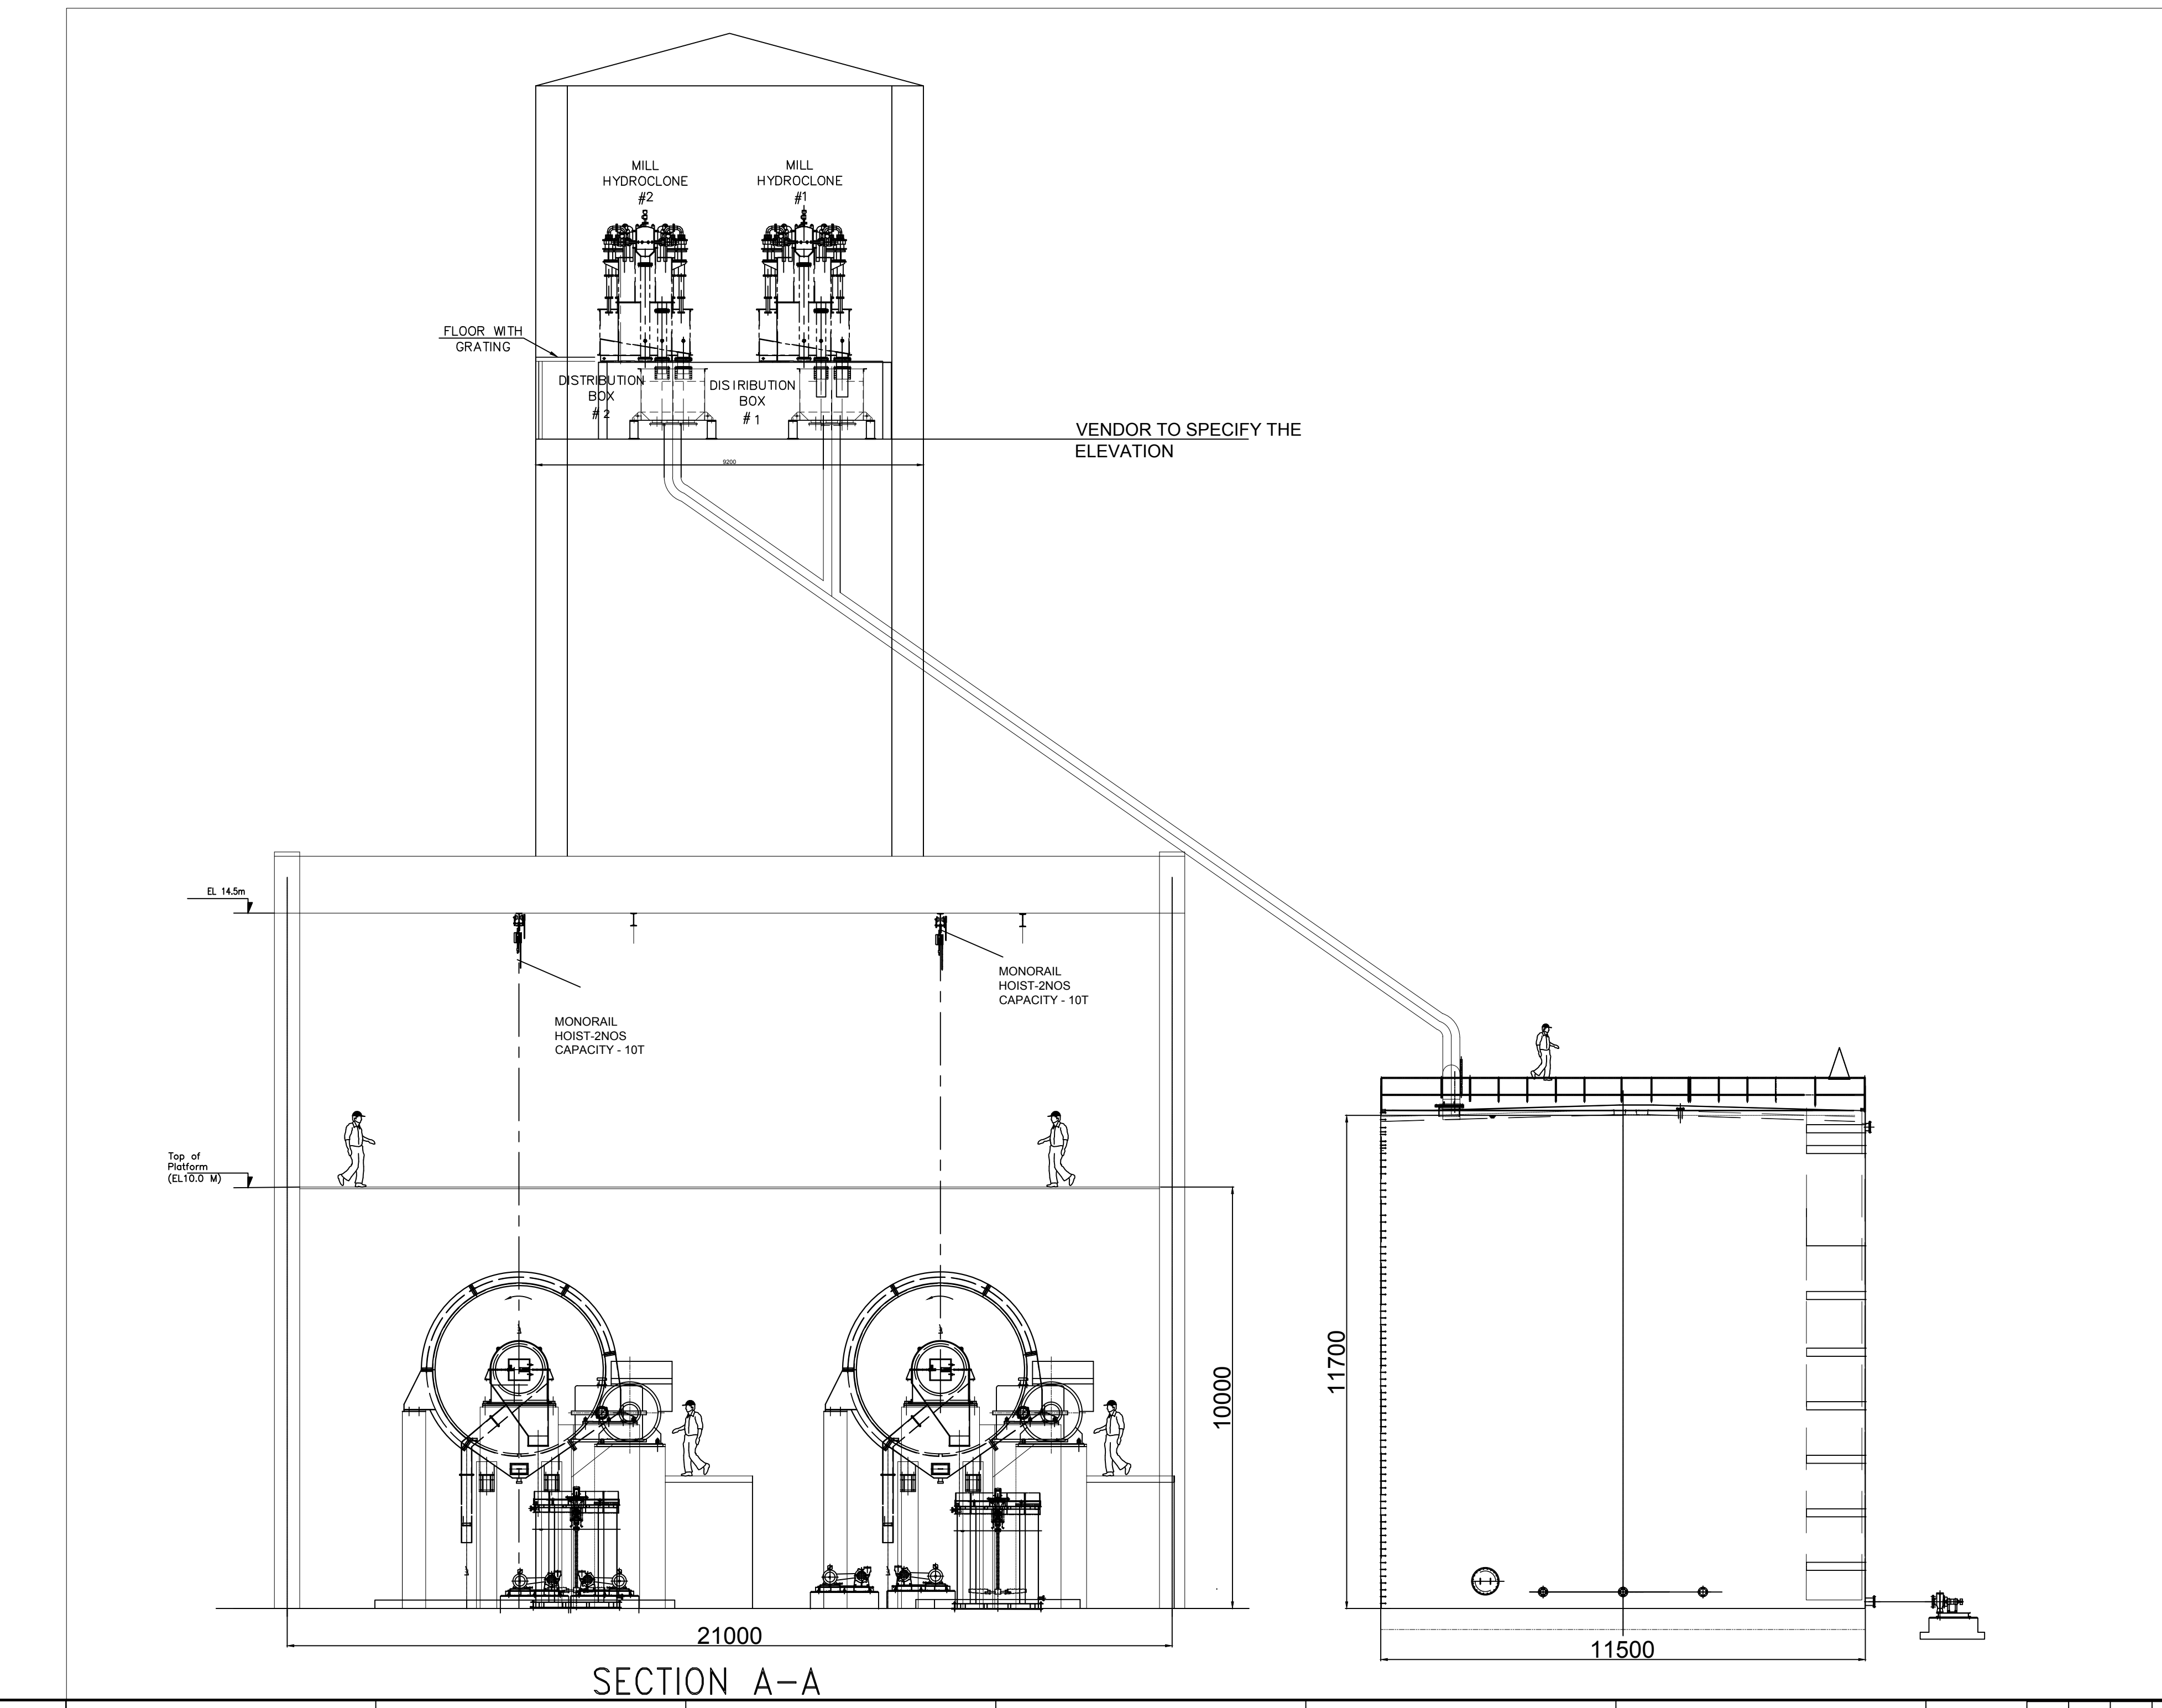
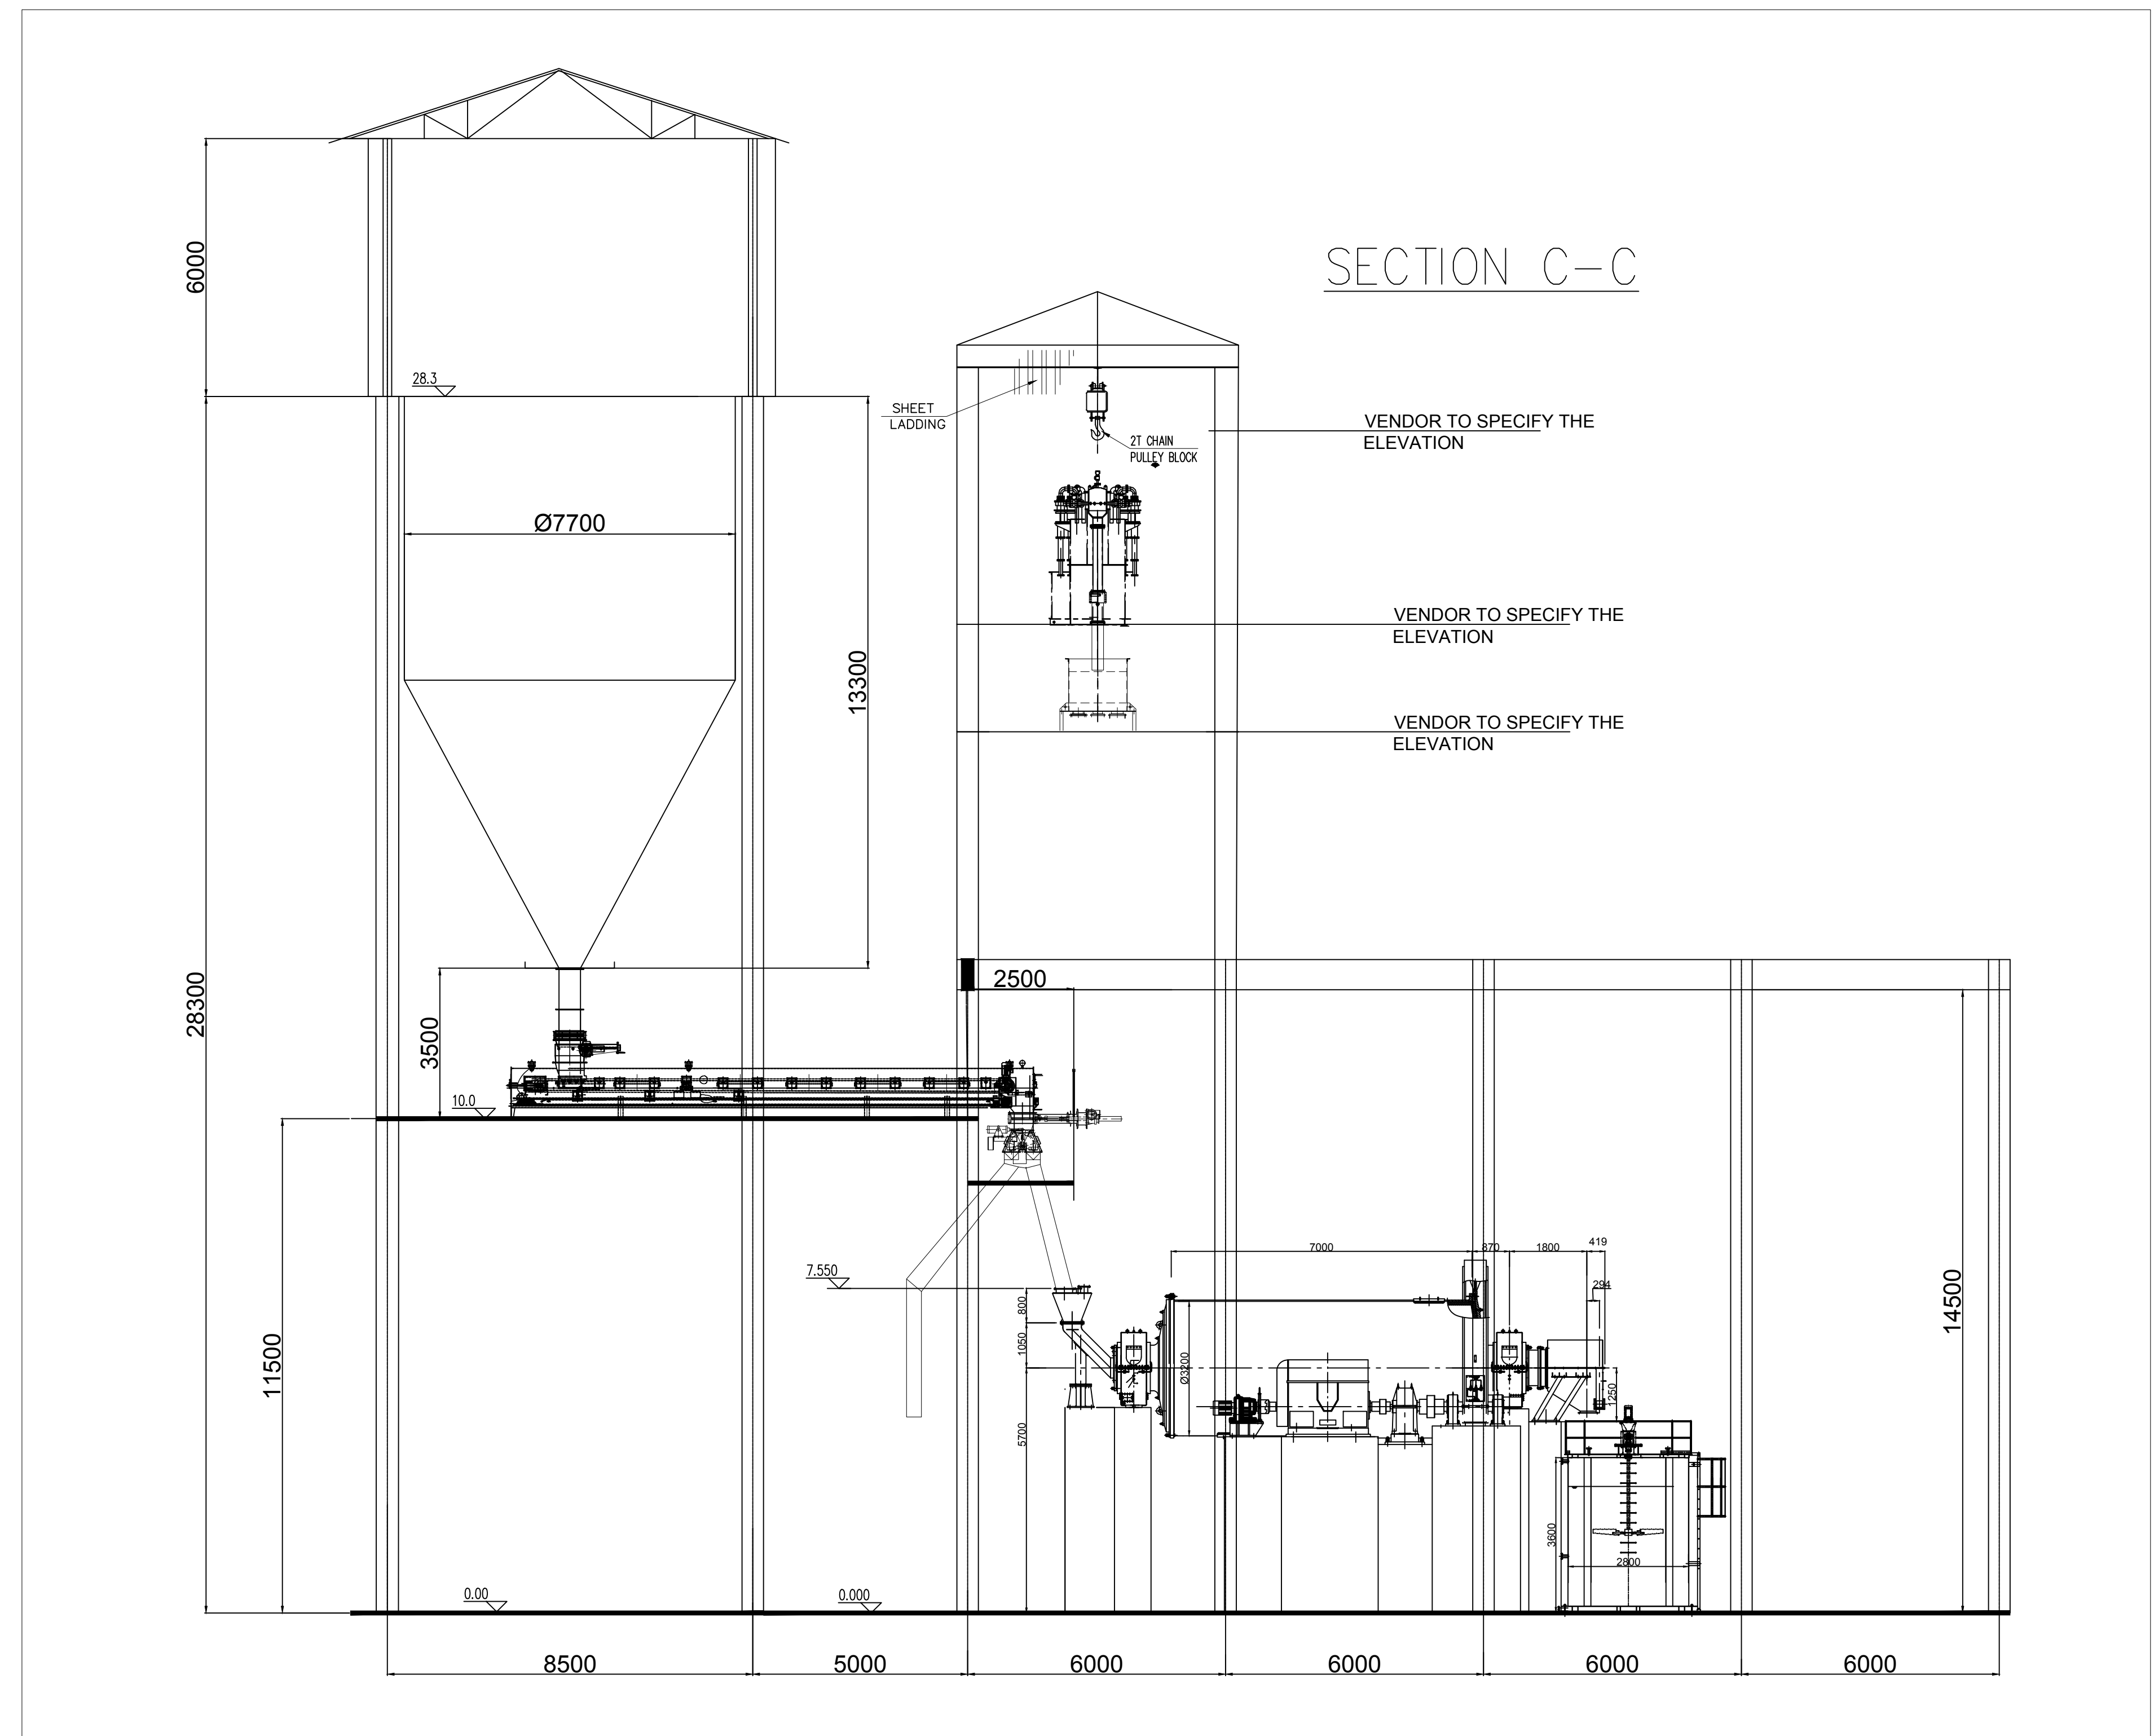
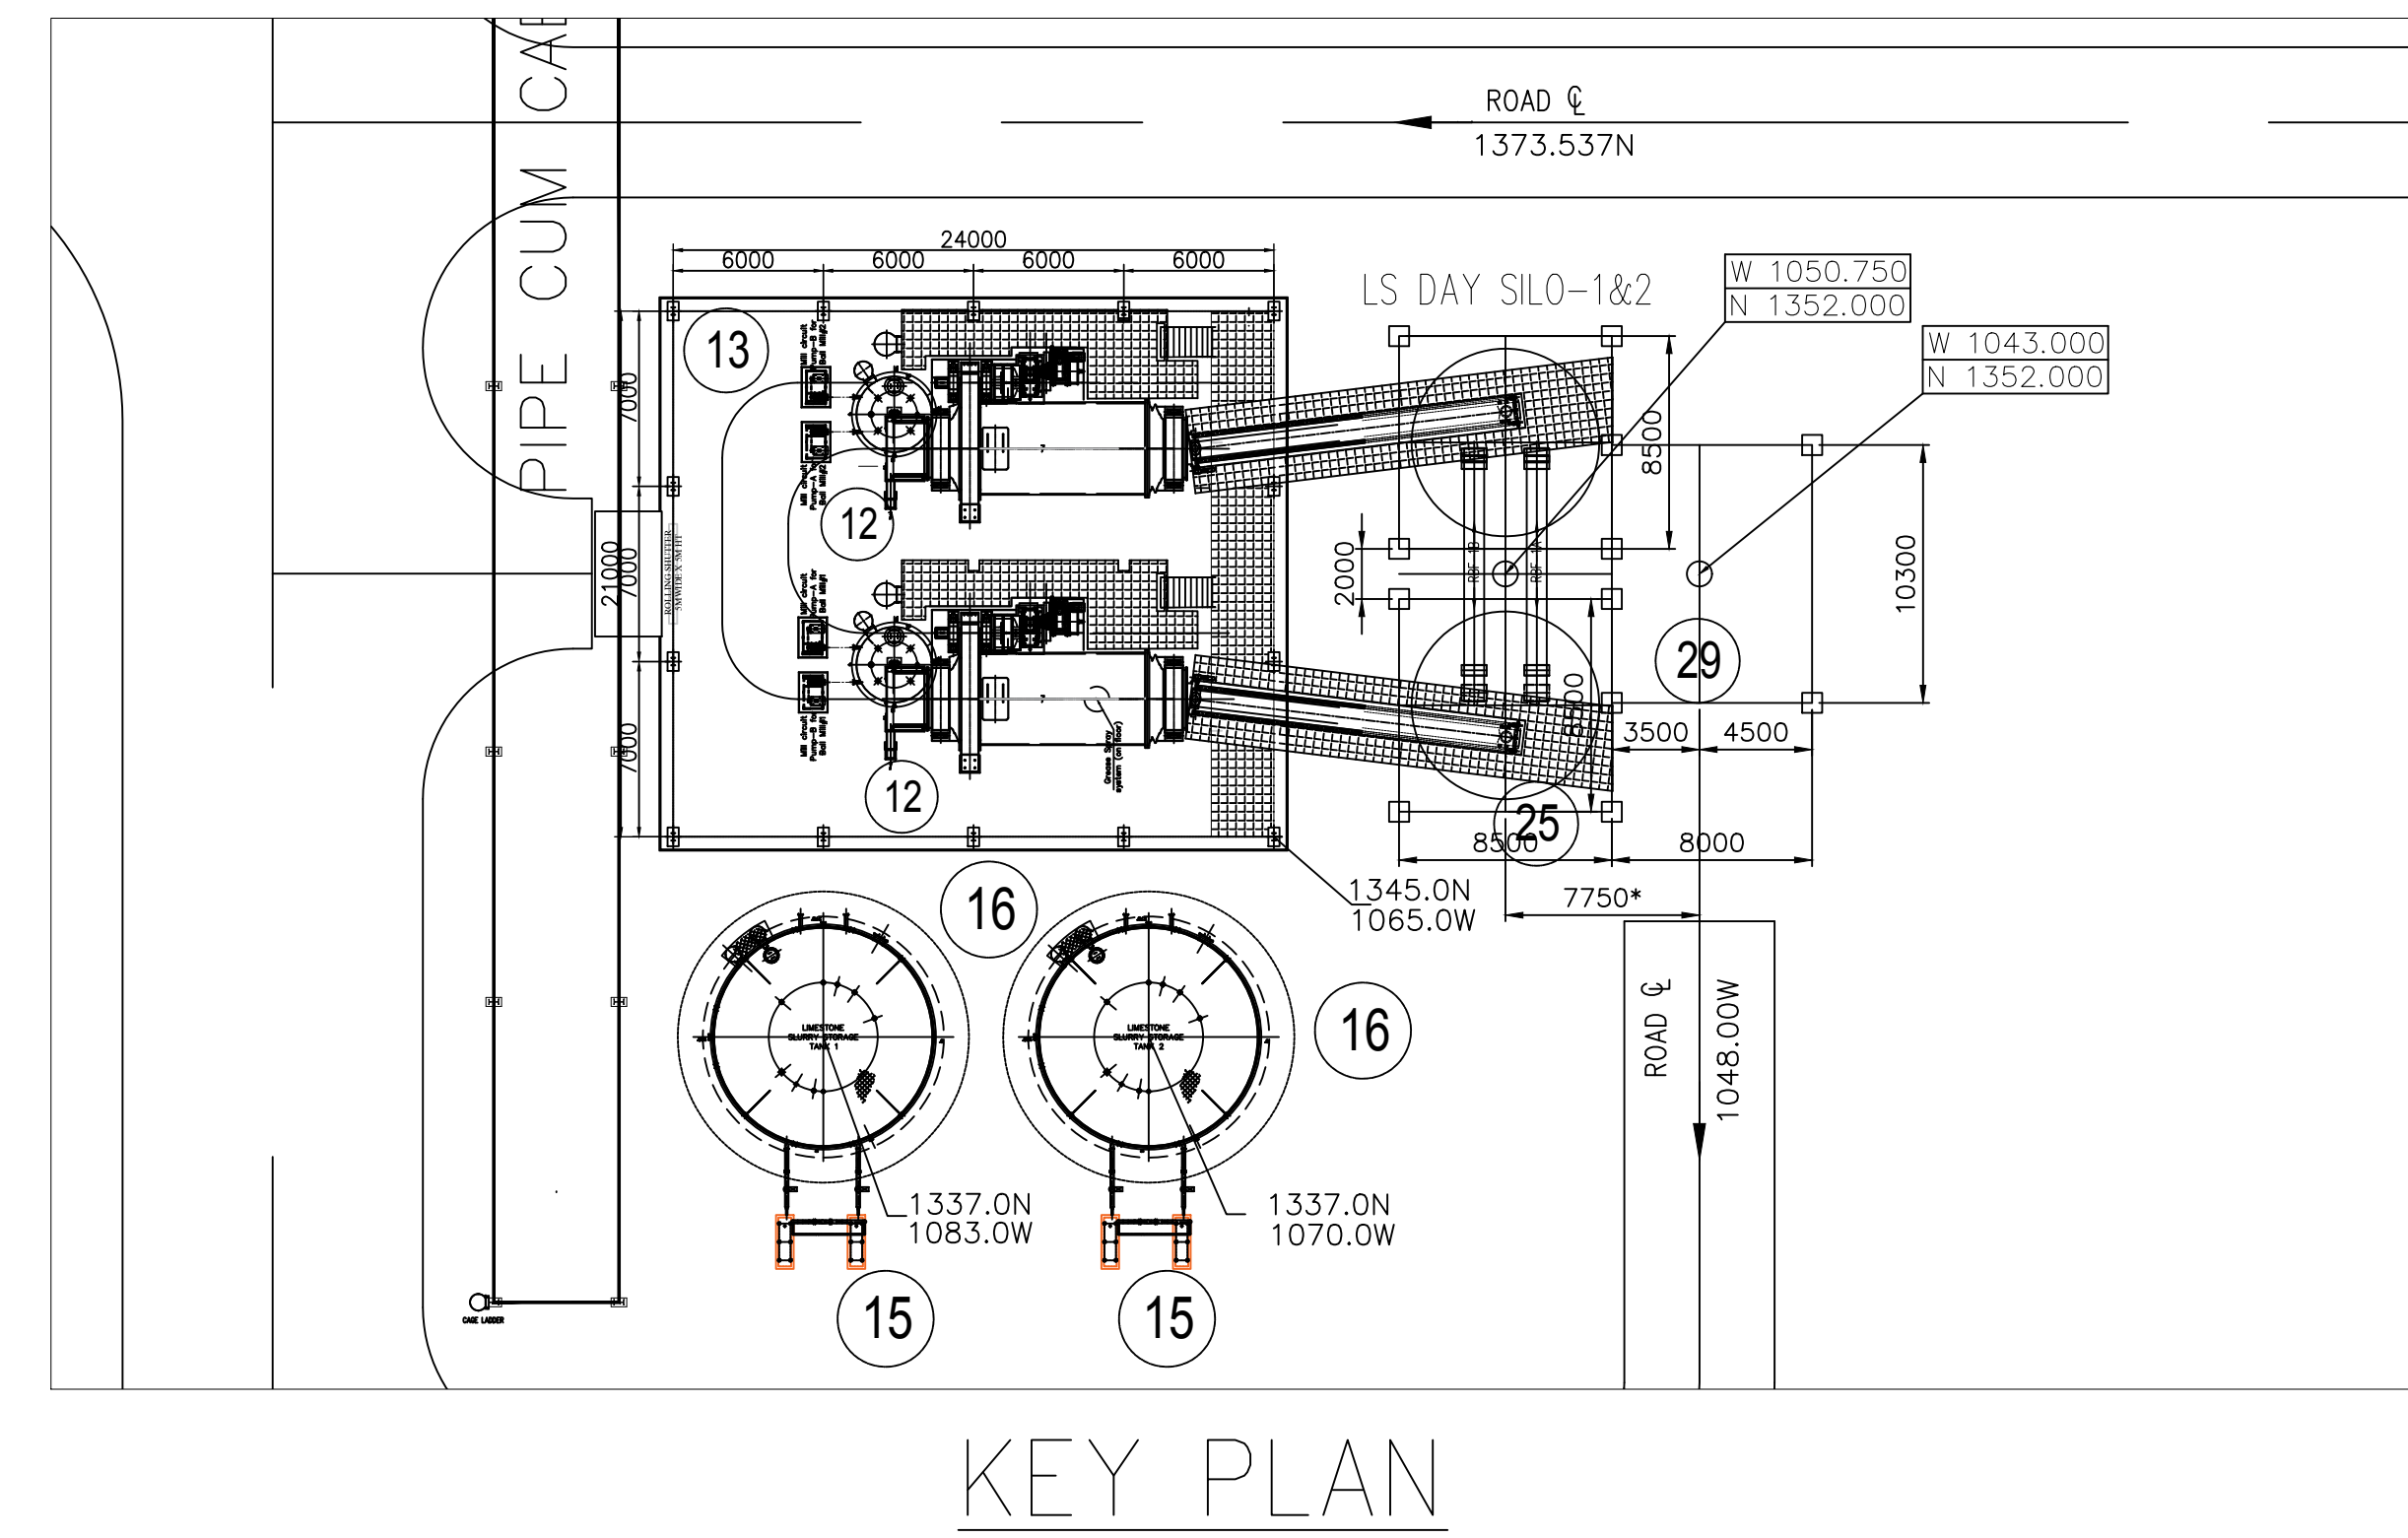


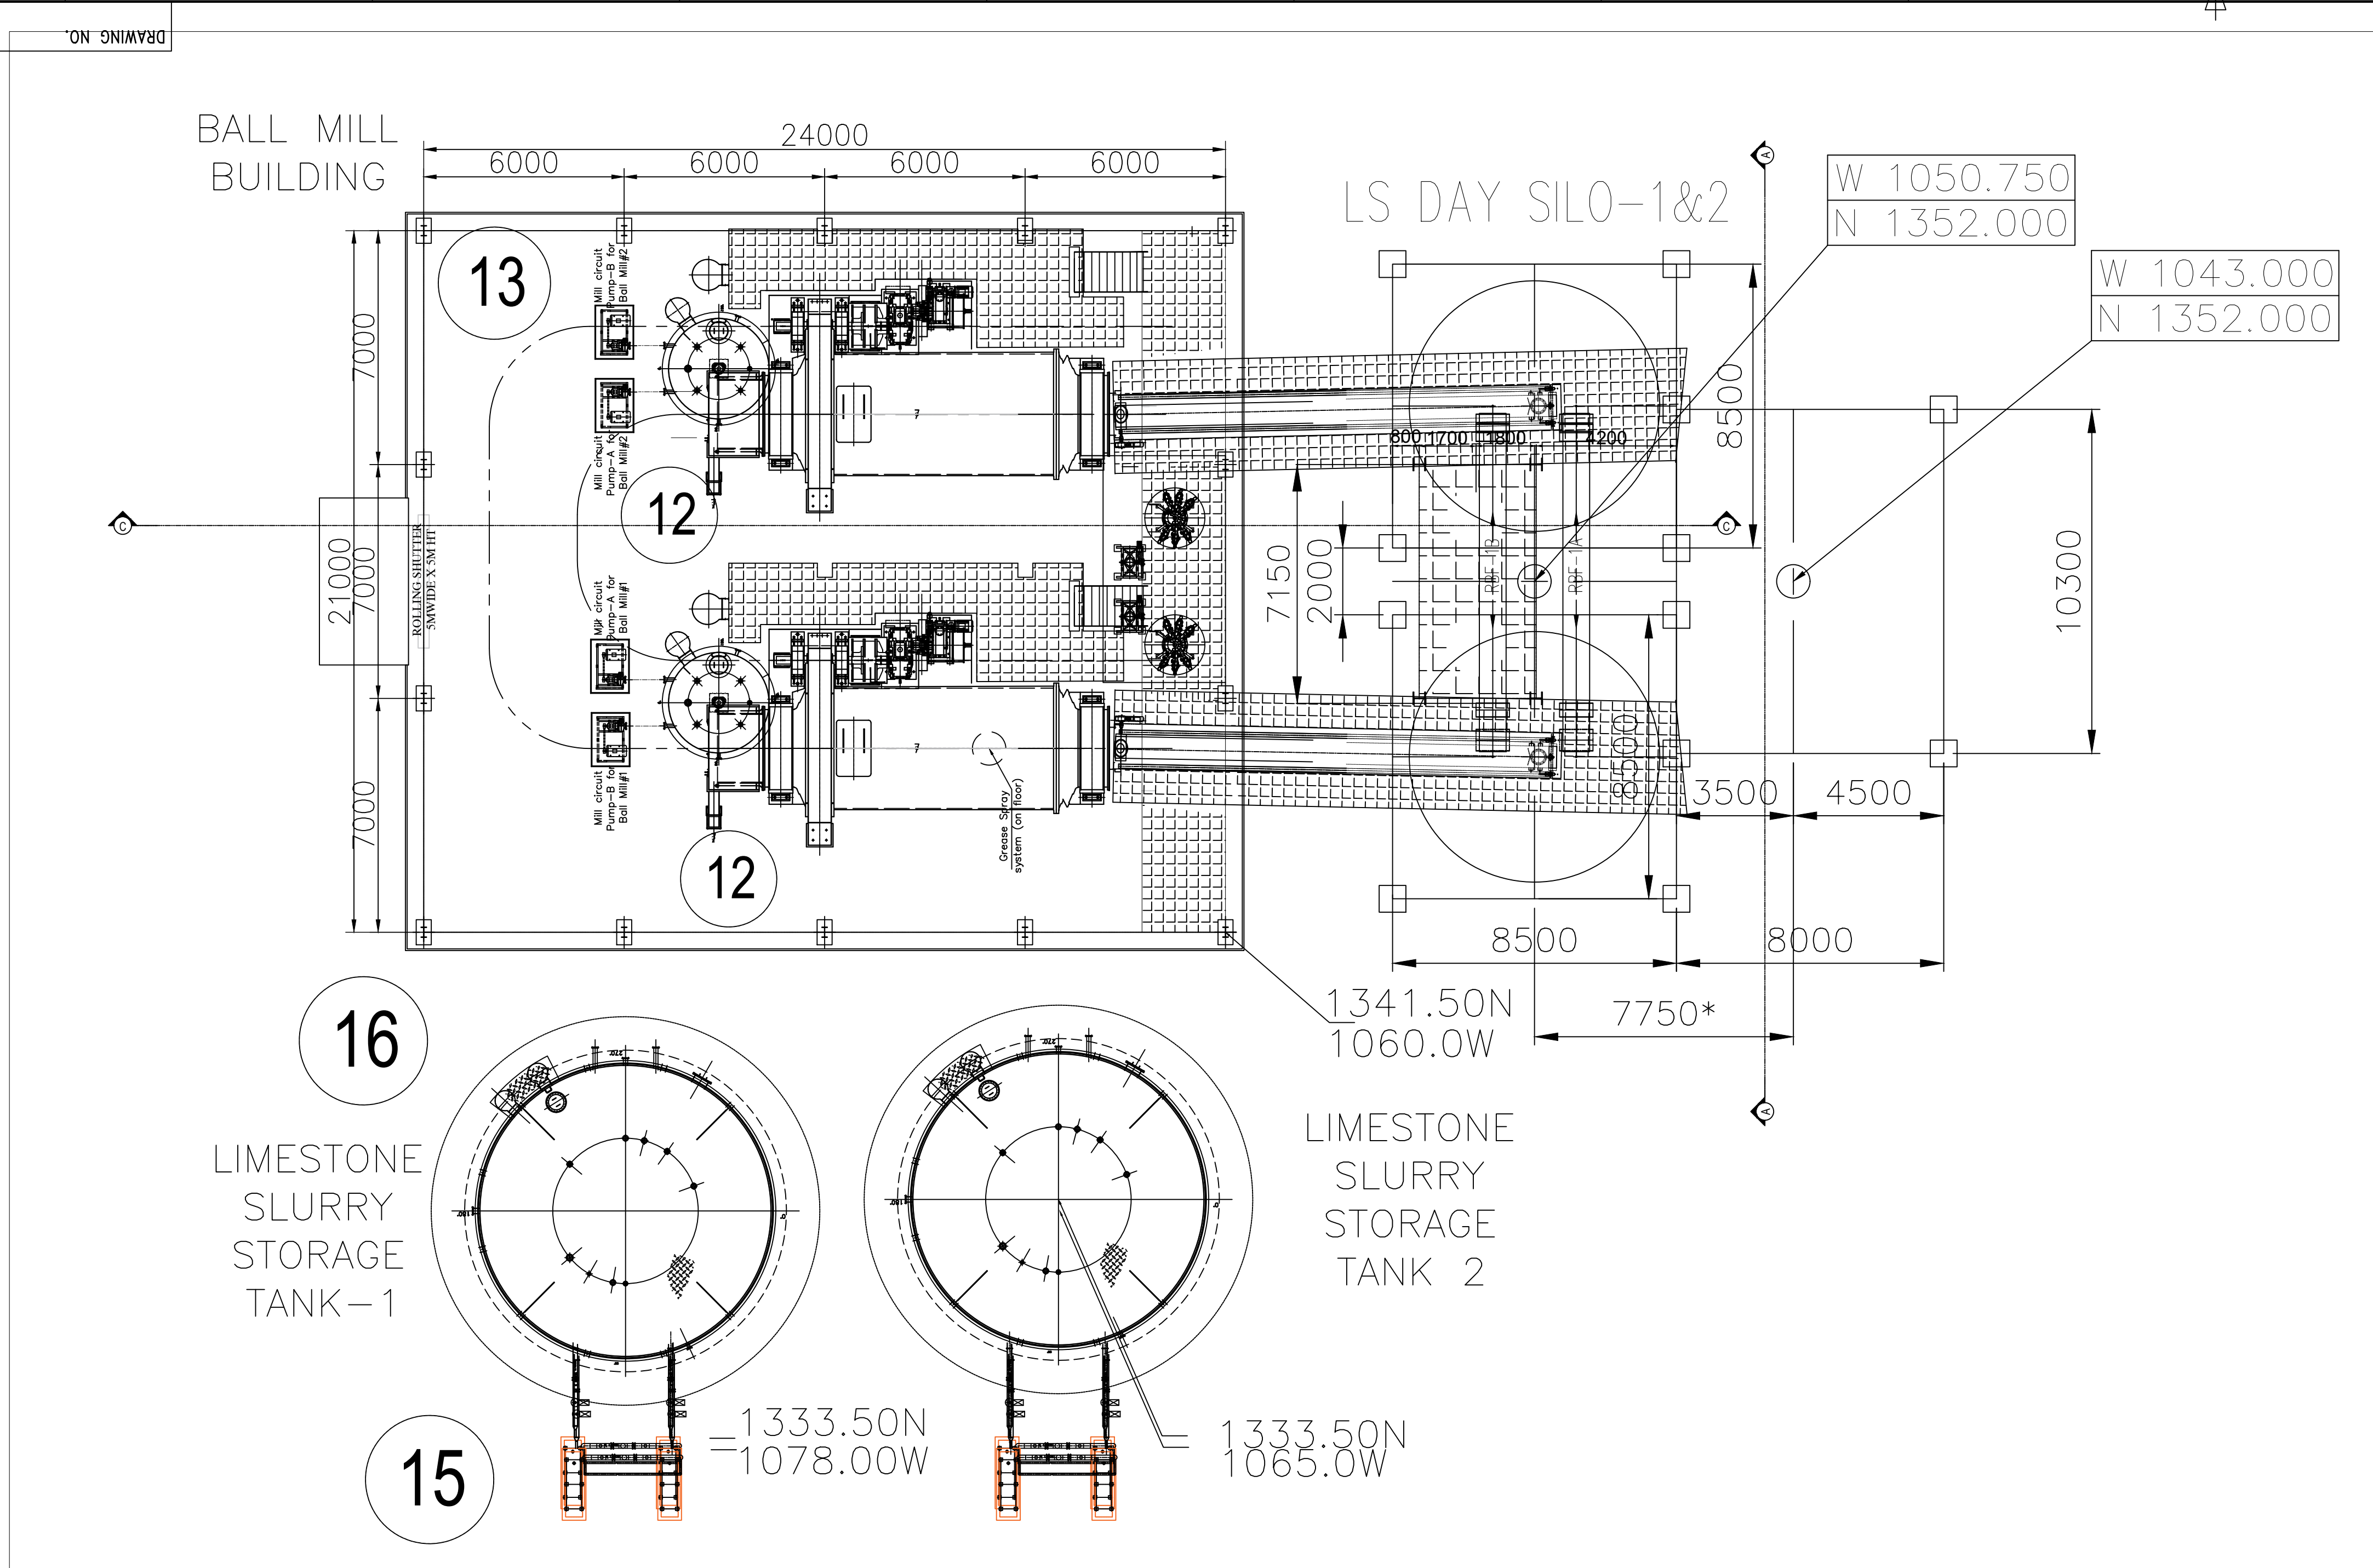

CUSTOMER: NTPC LIMITED.
PROJECT: BHARTIYA RAIL BULEE COMPANY LIMITED (4X250MW)

DEPT	NAME	SIGN	DATE
CHD	UDAY REDDY	-sd-	18.05.20
W	CHD P V S BABU	-sd-	18.05.20
APPO	SG	-sd-	18.05.20

TRUE LAYOUT AND ELEVATIONS OF BALL MILL BUILDING AND LIMESTONE GRINDING SYSTEM

DRAWING NO. 00-00-620-XXXXX

REV. 00

Scale: 1:100