
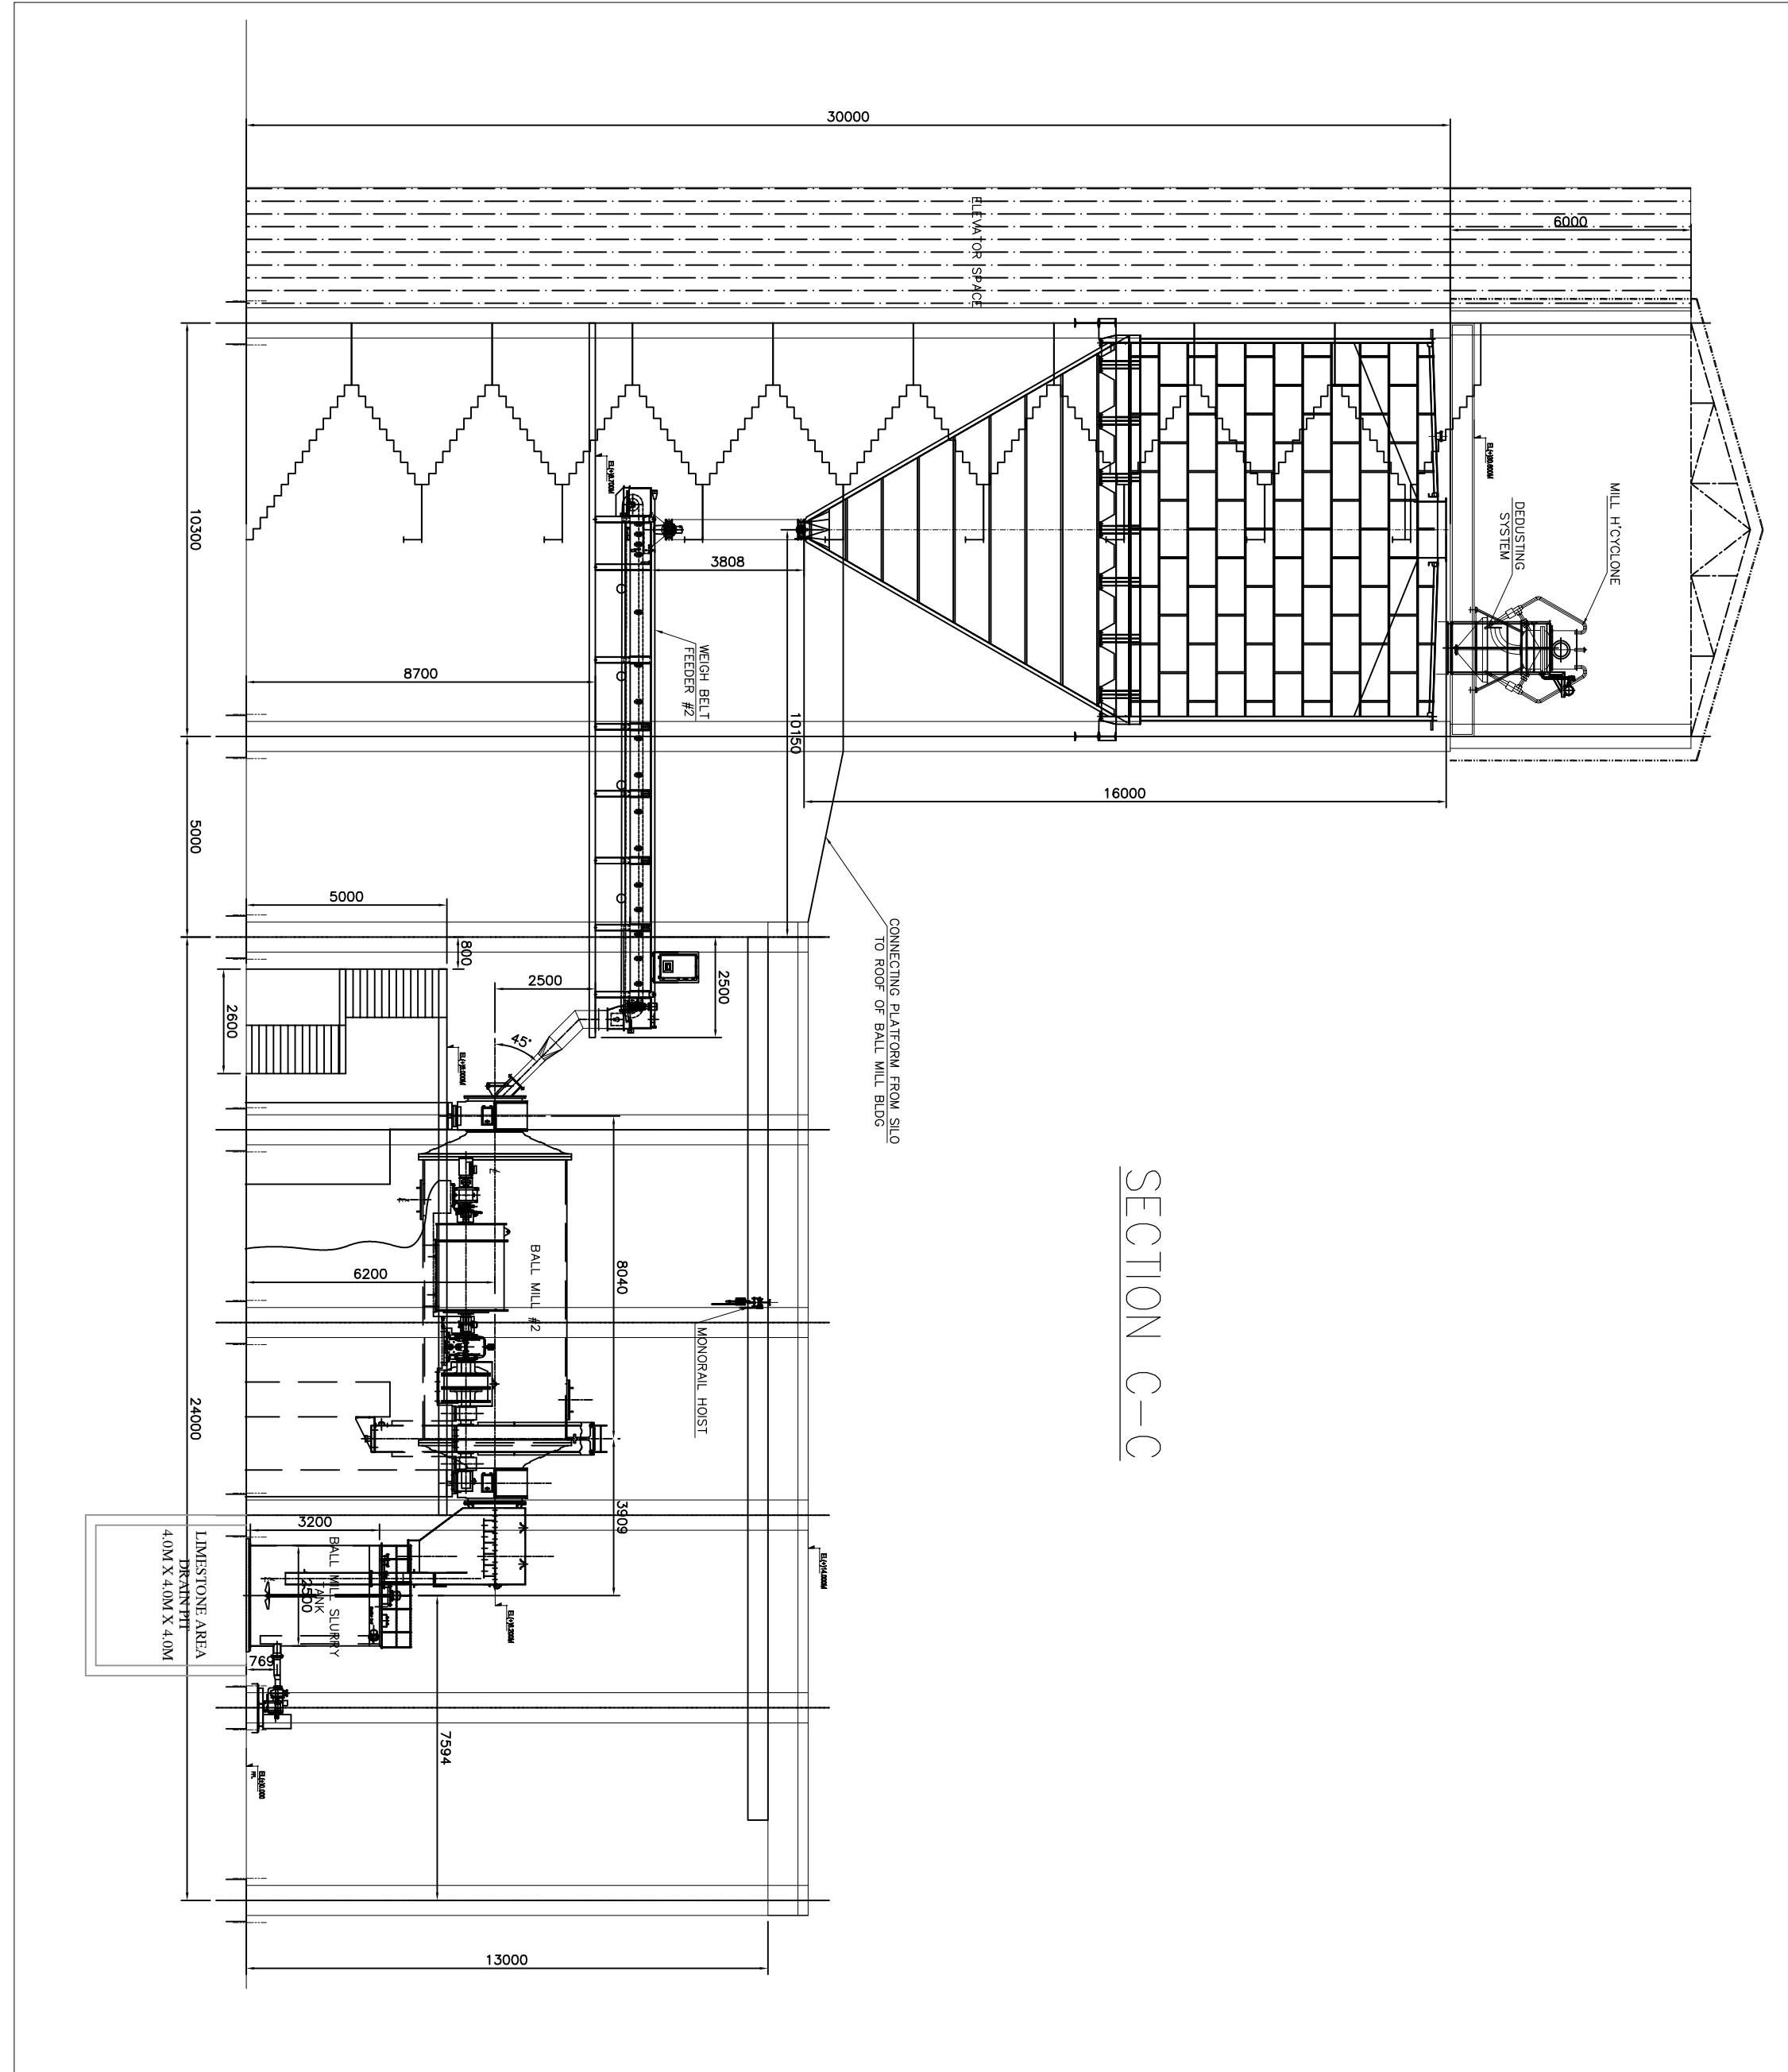
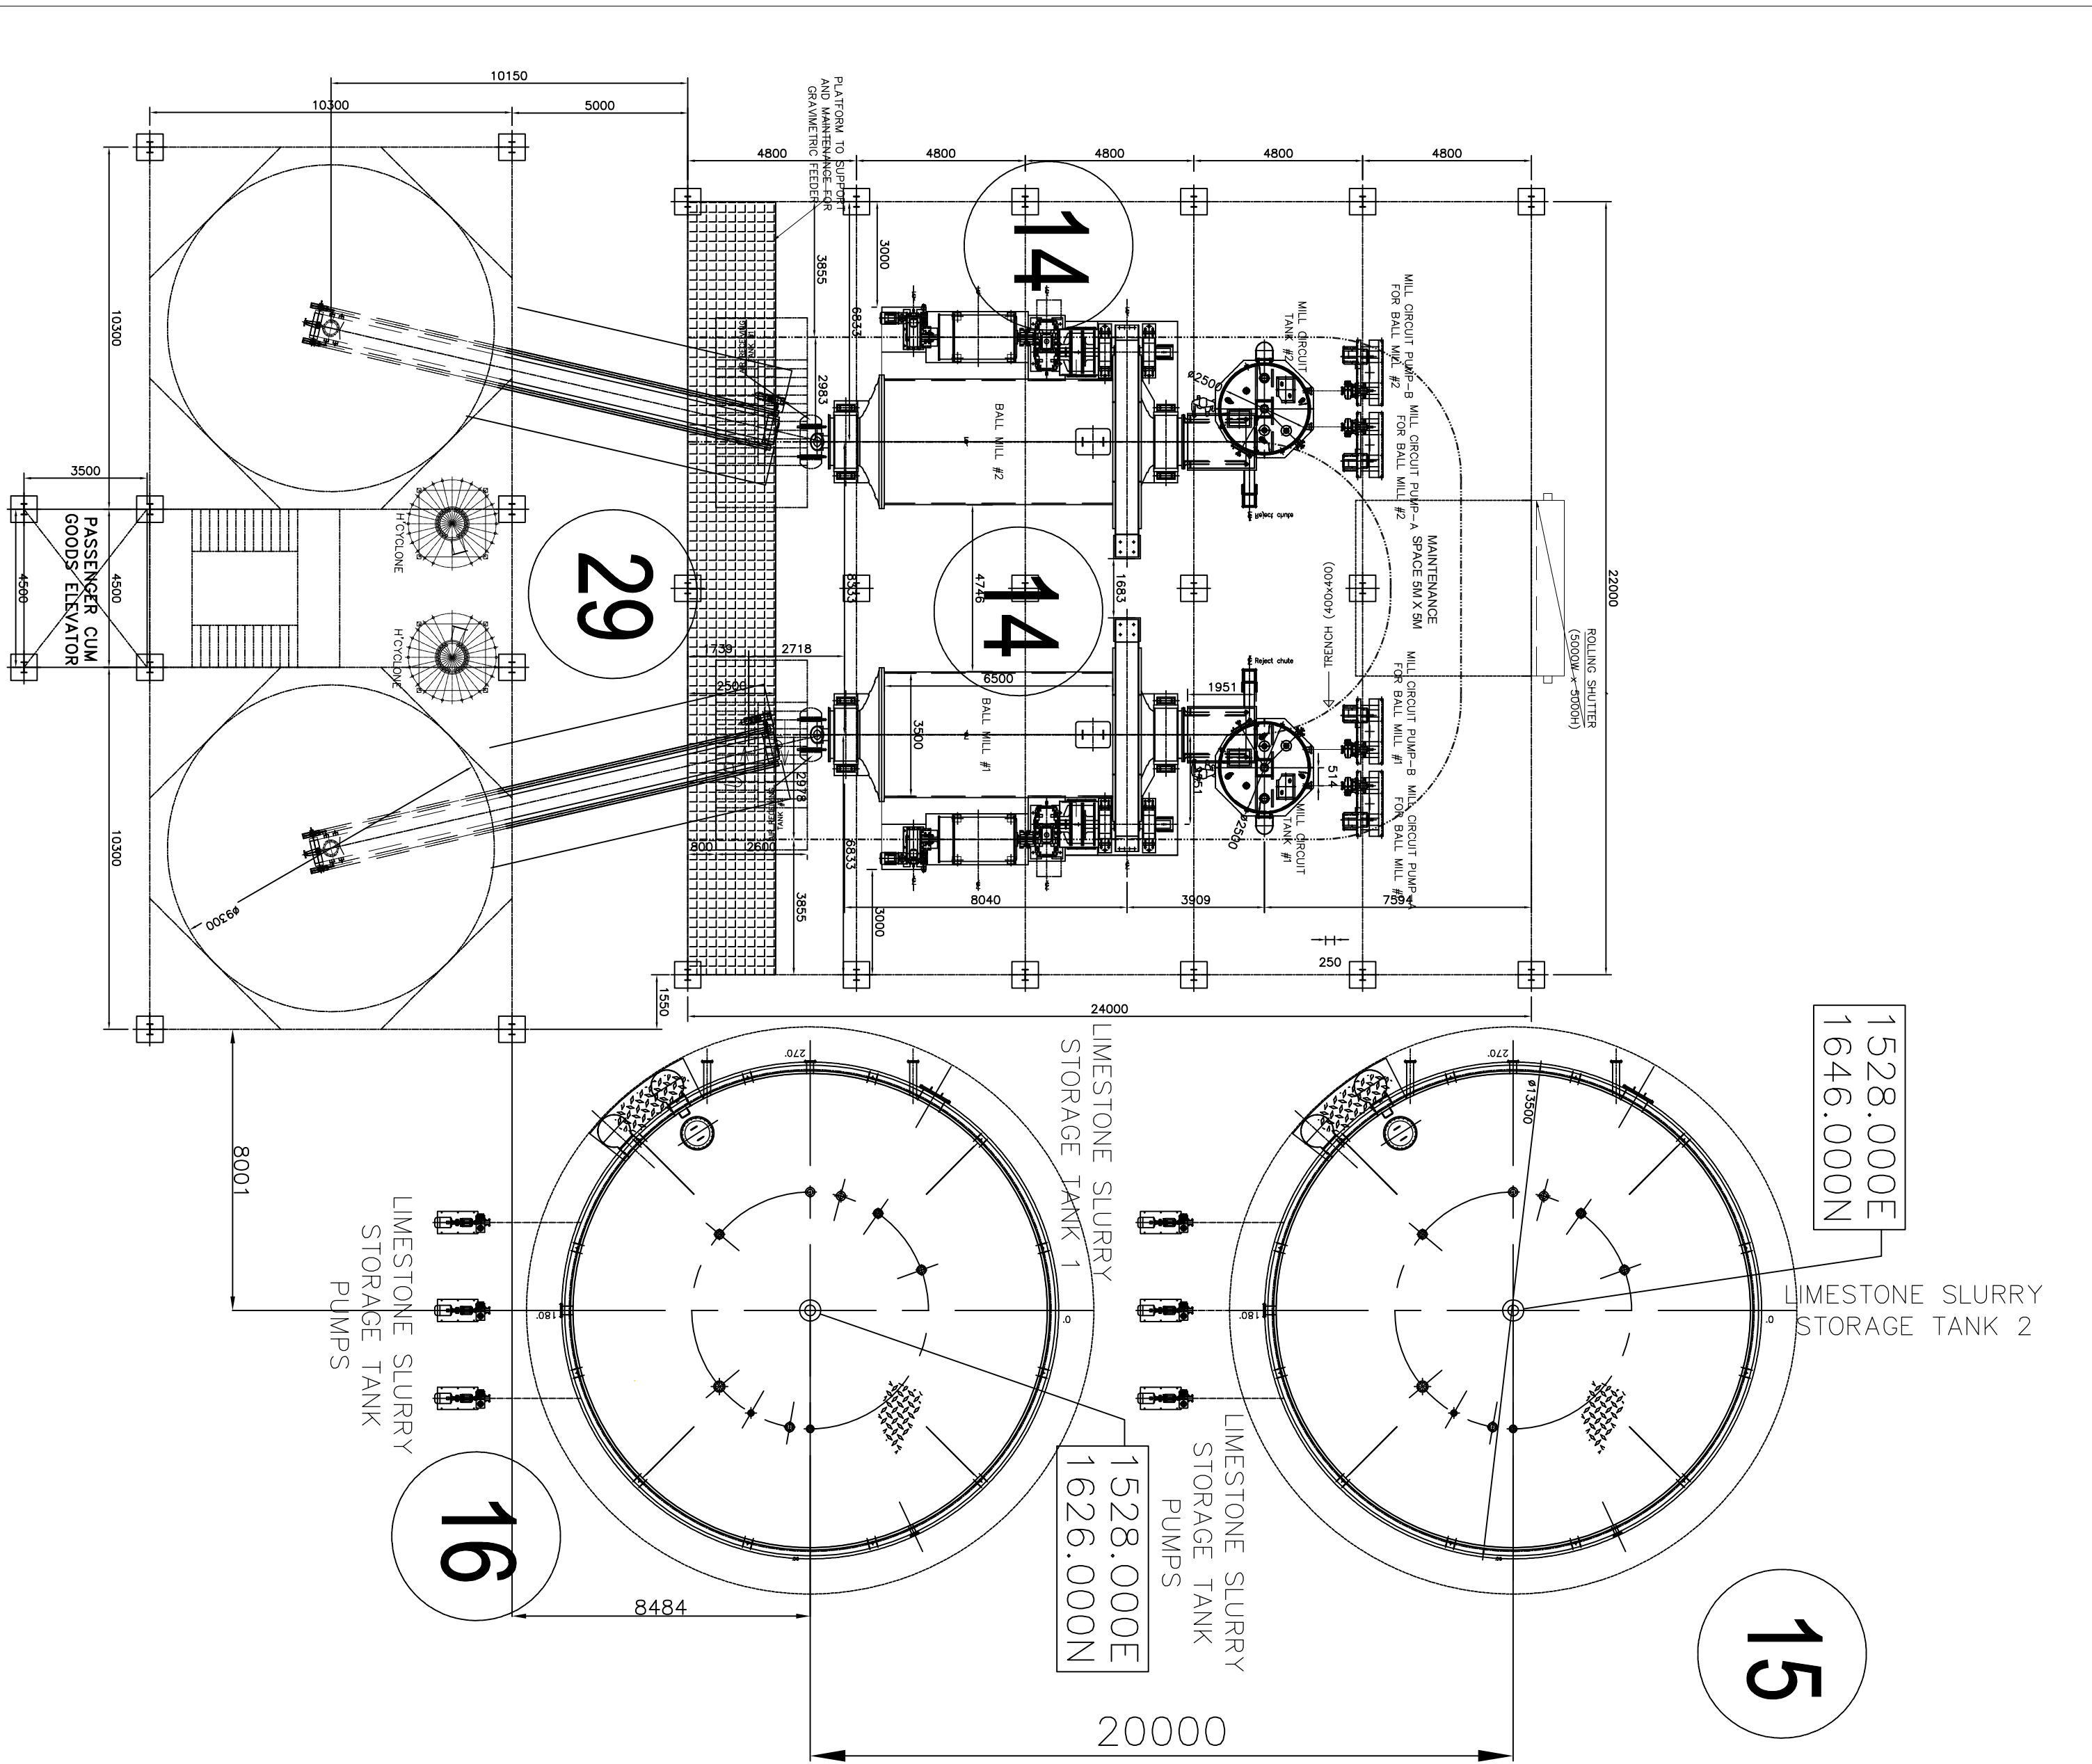
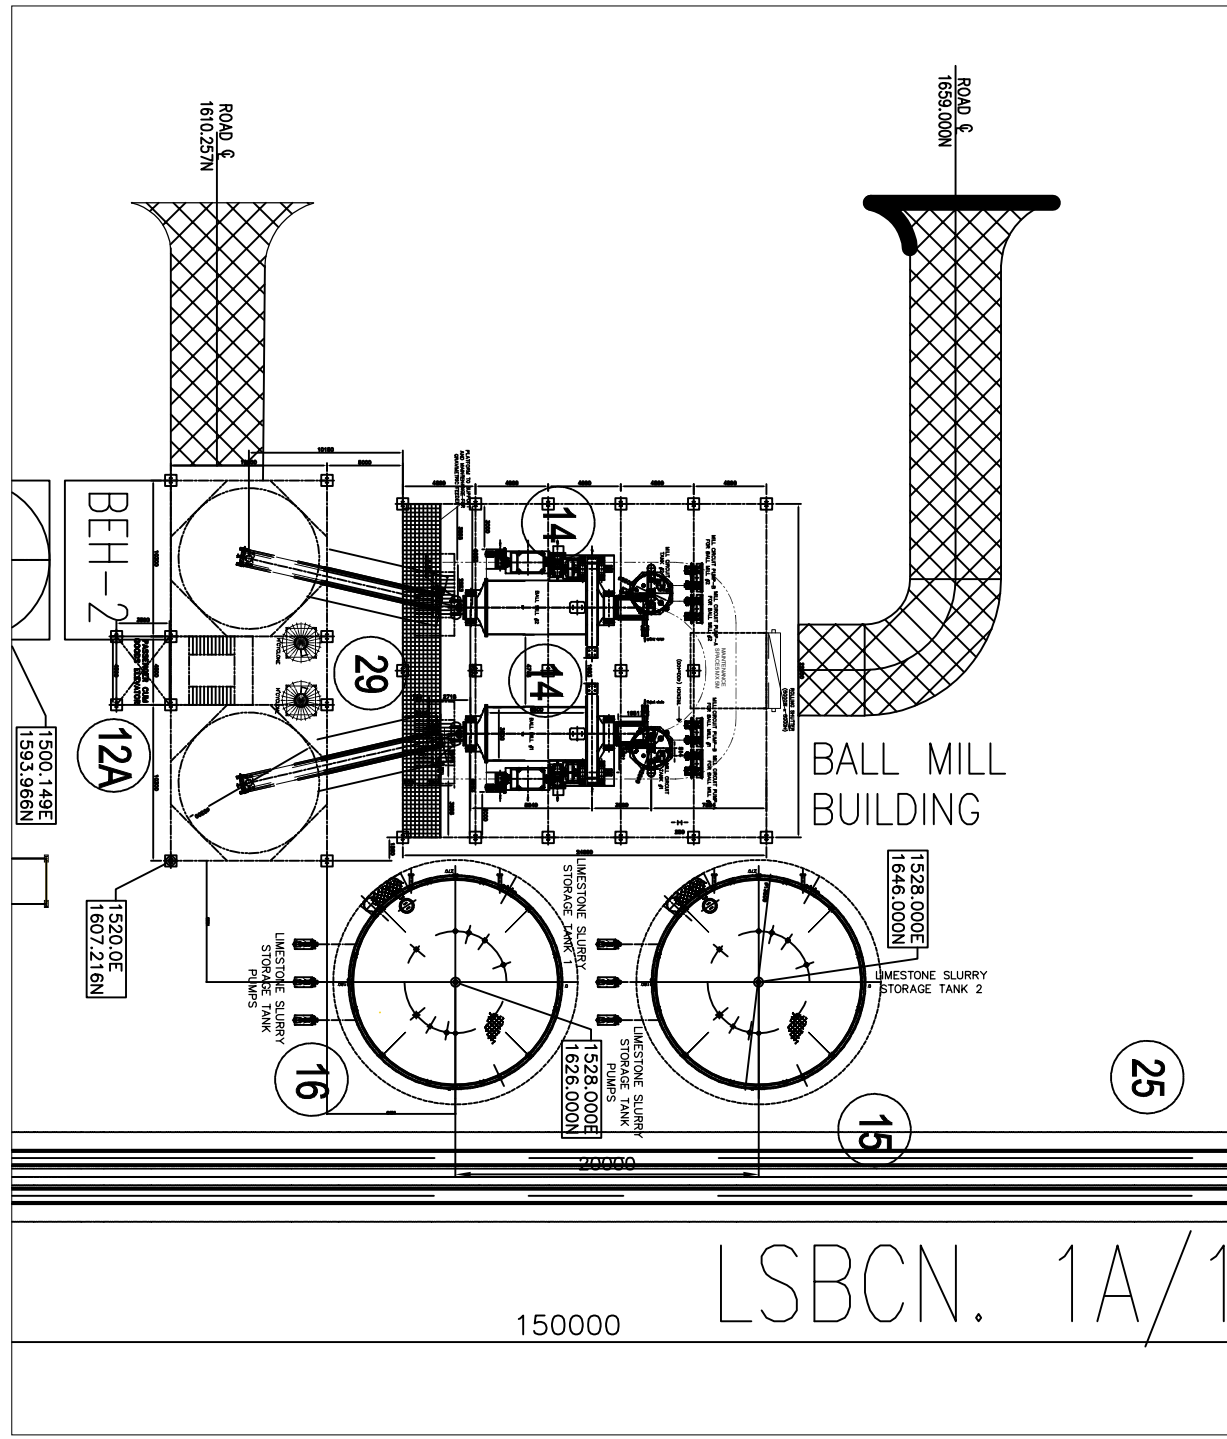
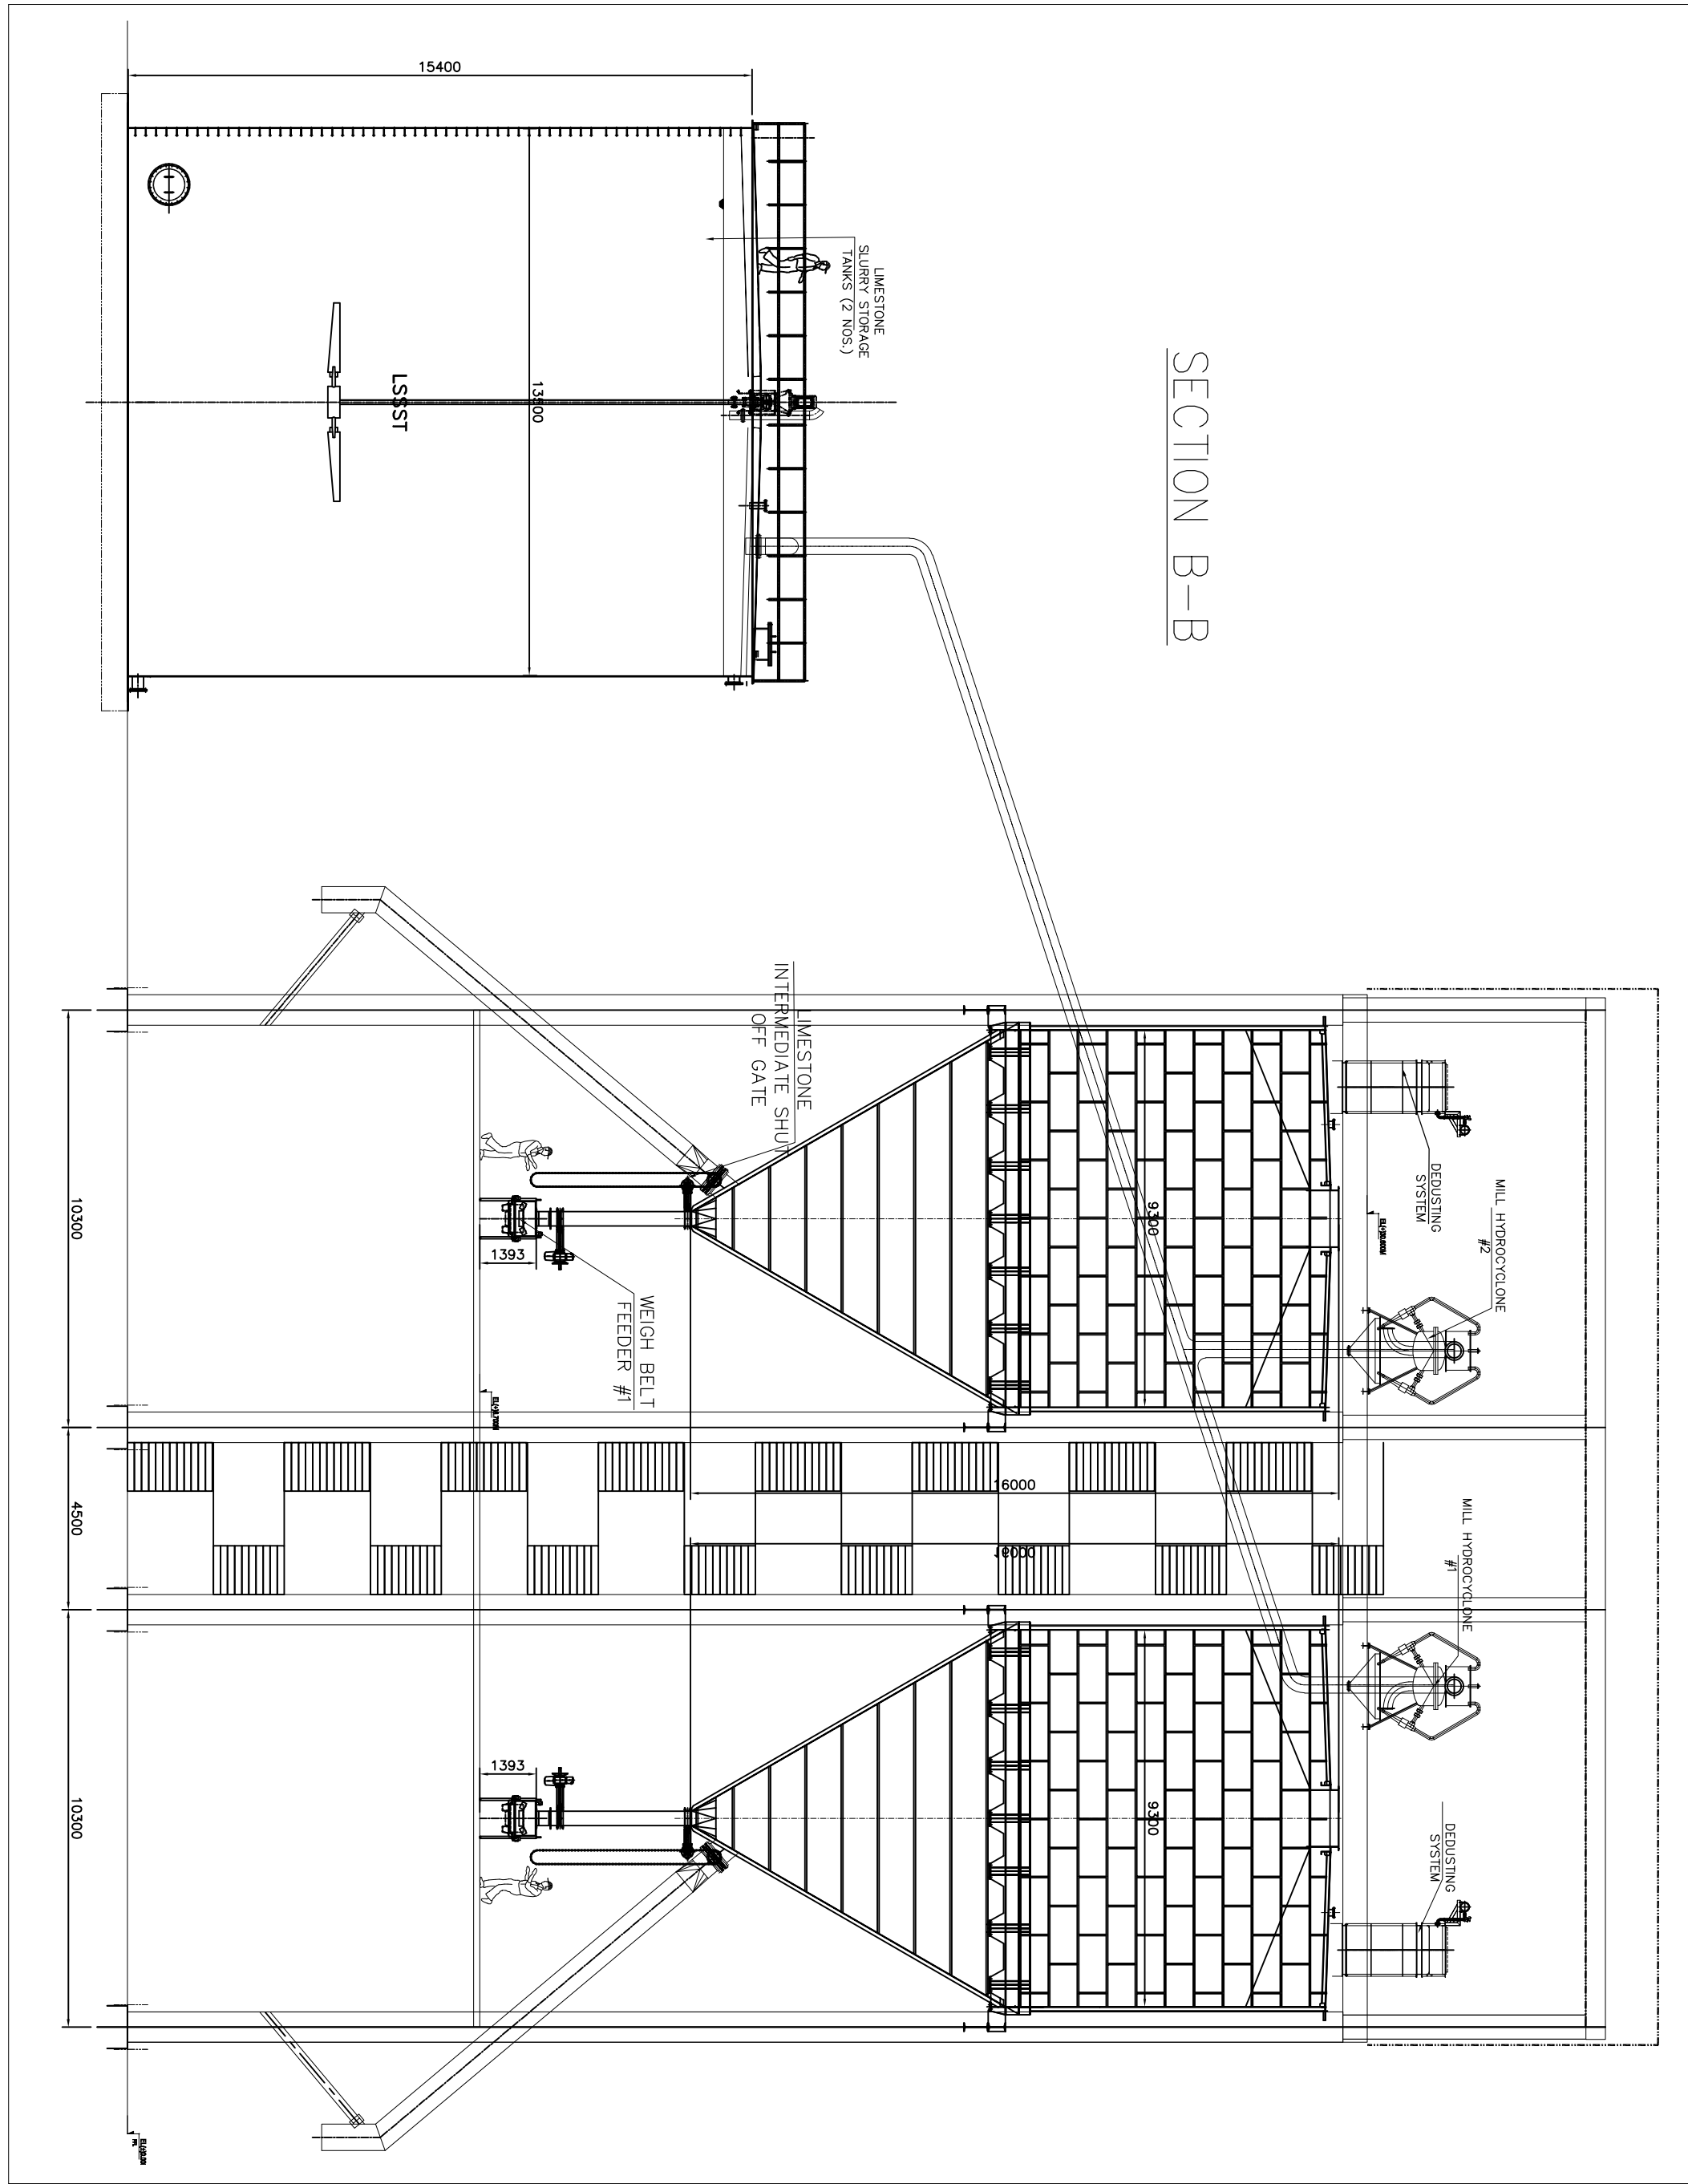


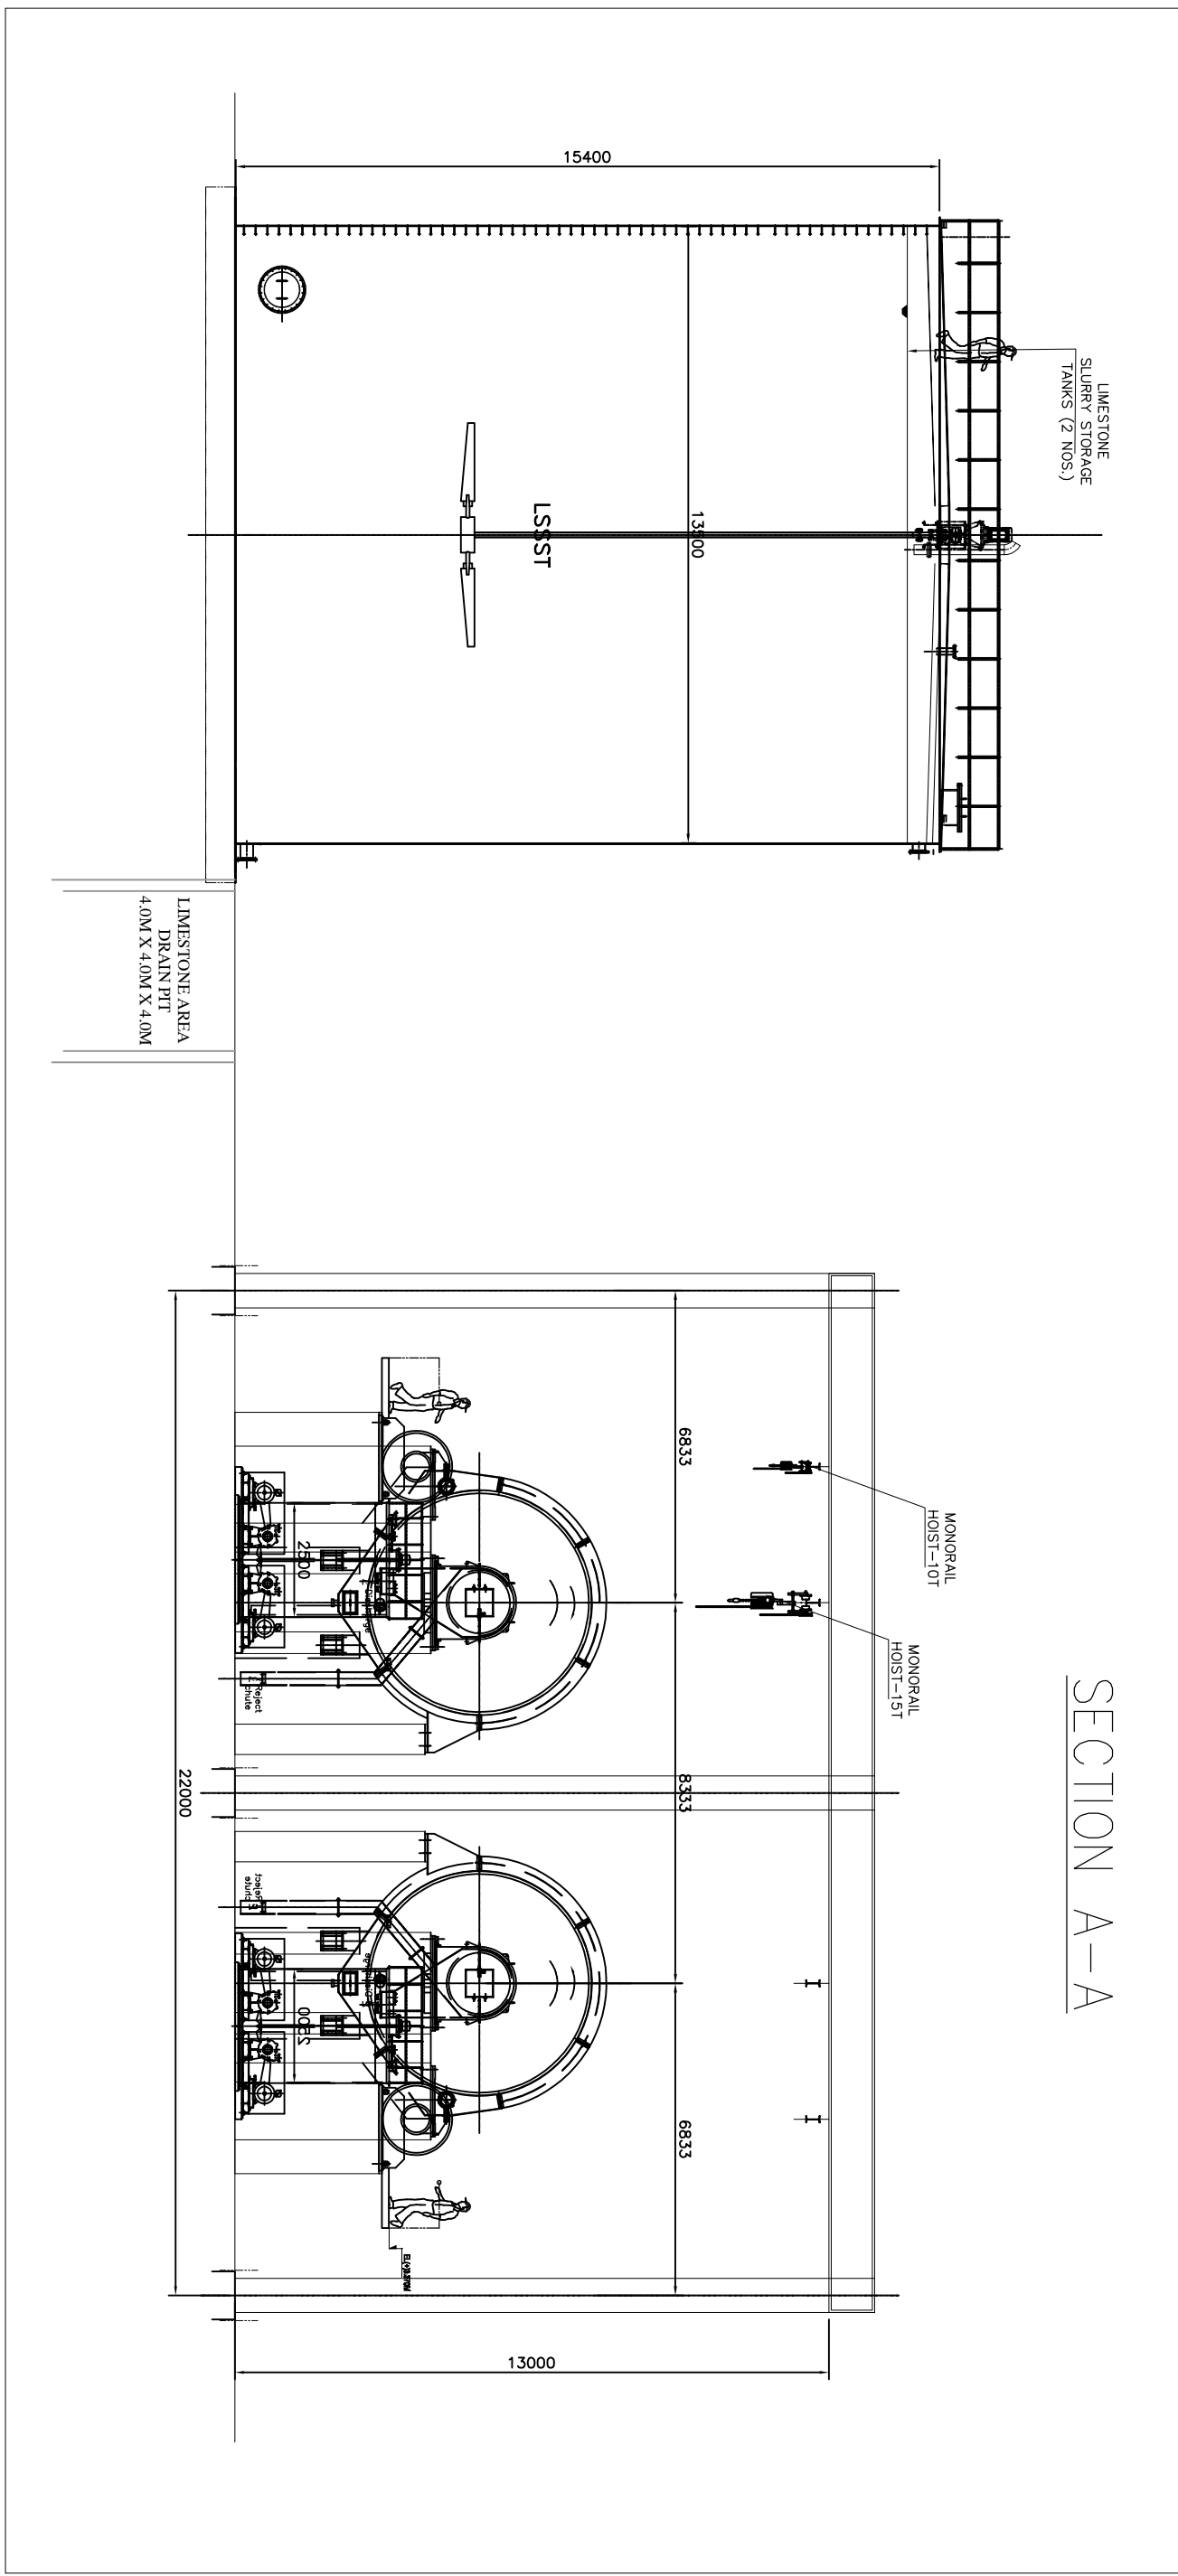

- NOTES:
1. ALL DIMENSIONS ARE IN MILLIMETRES AND ELEVATIONS IN METRES
 2. EL(±)0.000 IS THE FINISHED FLOOR LEVEL OF POWER HOUSE
 3. THE EQUIPMENT/MACHINERY SIZES SHOWN IN THIS DRAWING IS INDICATIVE ONLY AND WILL BE CONFIRMED AFTER VENDOR DATA. THE MAXIMUM ANTICIPATED SIZE AND LOADING IS PROVIDED IN THIS DRAWING.
 4. FLOOR OPENINGS, PIPE CROSSINGS SHALL BE CONFIRMED DURING DETAIL ENGINEERING.
 5. DETAILS OF STAIRCASE, SUITABLE DOORS, WINDOWS AND VENTILATORS SHALL BE CONSIDERED BY CIVIL DESIGNER FOR BALL MILL BUILDING
 6. IT IS TO BE NOTED THAT ONE MONORAIL HOIST WILL BE OPERATED WITH FULL LOAD AT A TIME.

REF. DWGS
1. 0-PW-000-01193 : PLANT LAYOUT OF FGD SYSTEM

CUSTOMER: NPQCL.		PROJECT: NABINAGAR SUPER THERMAL POWER PLANT	
STAGE-I (3X660MW)		STAGE-II (3X660MW)	
