
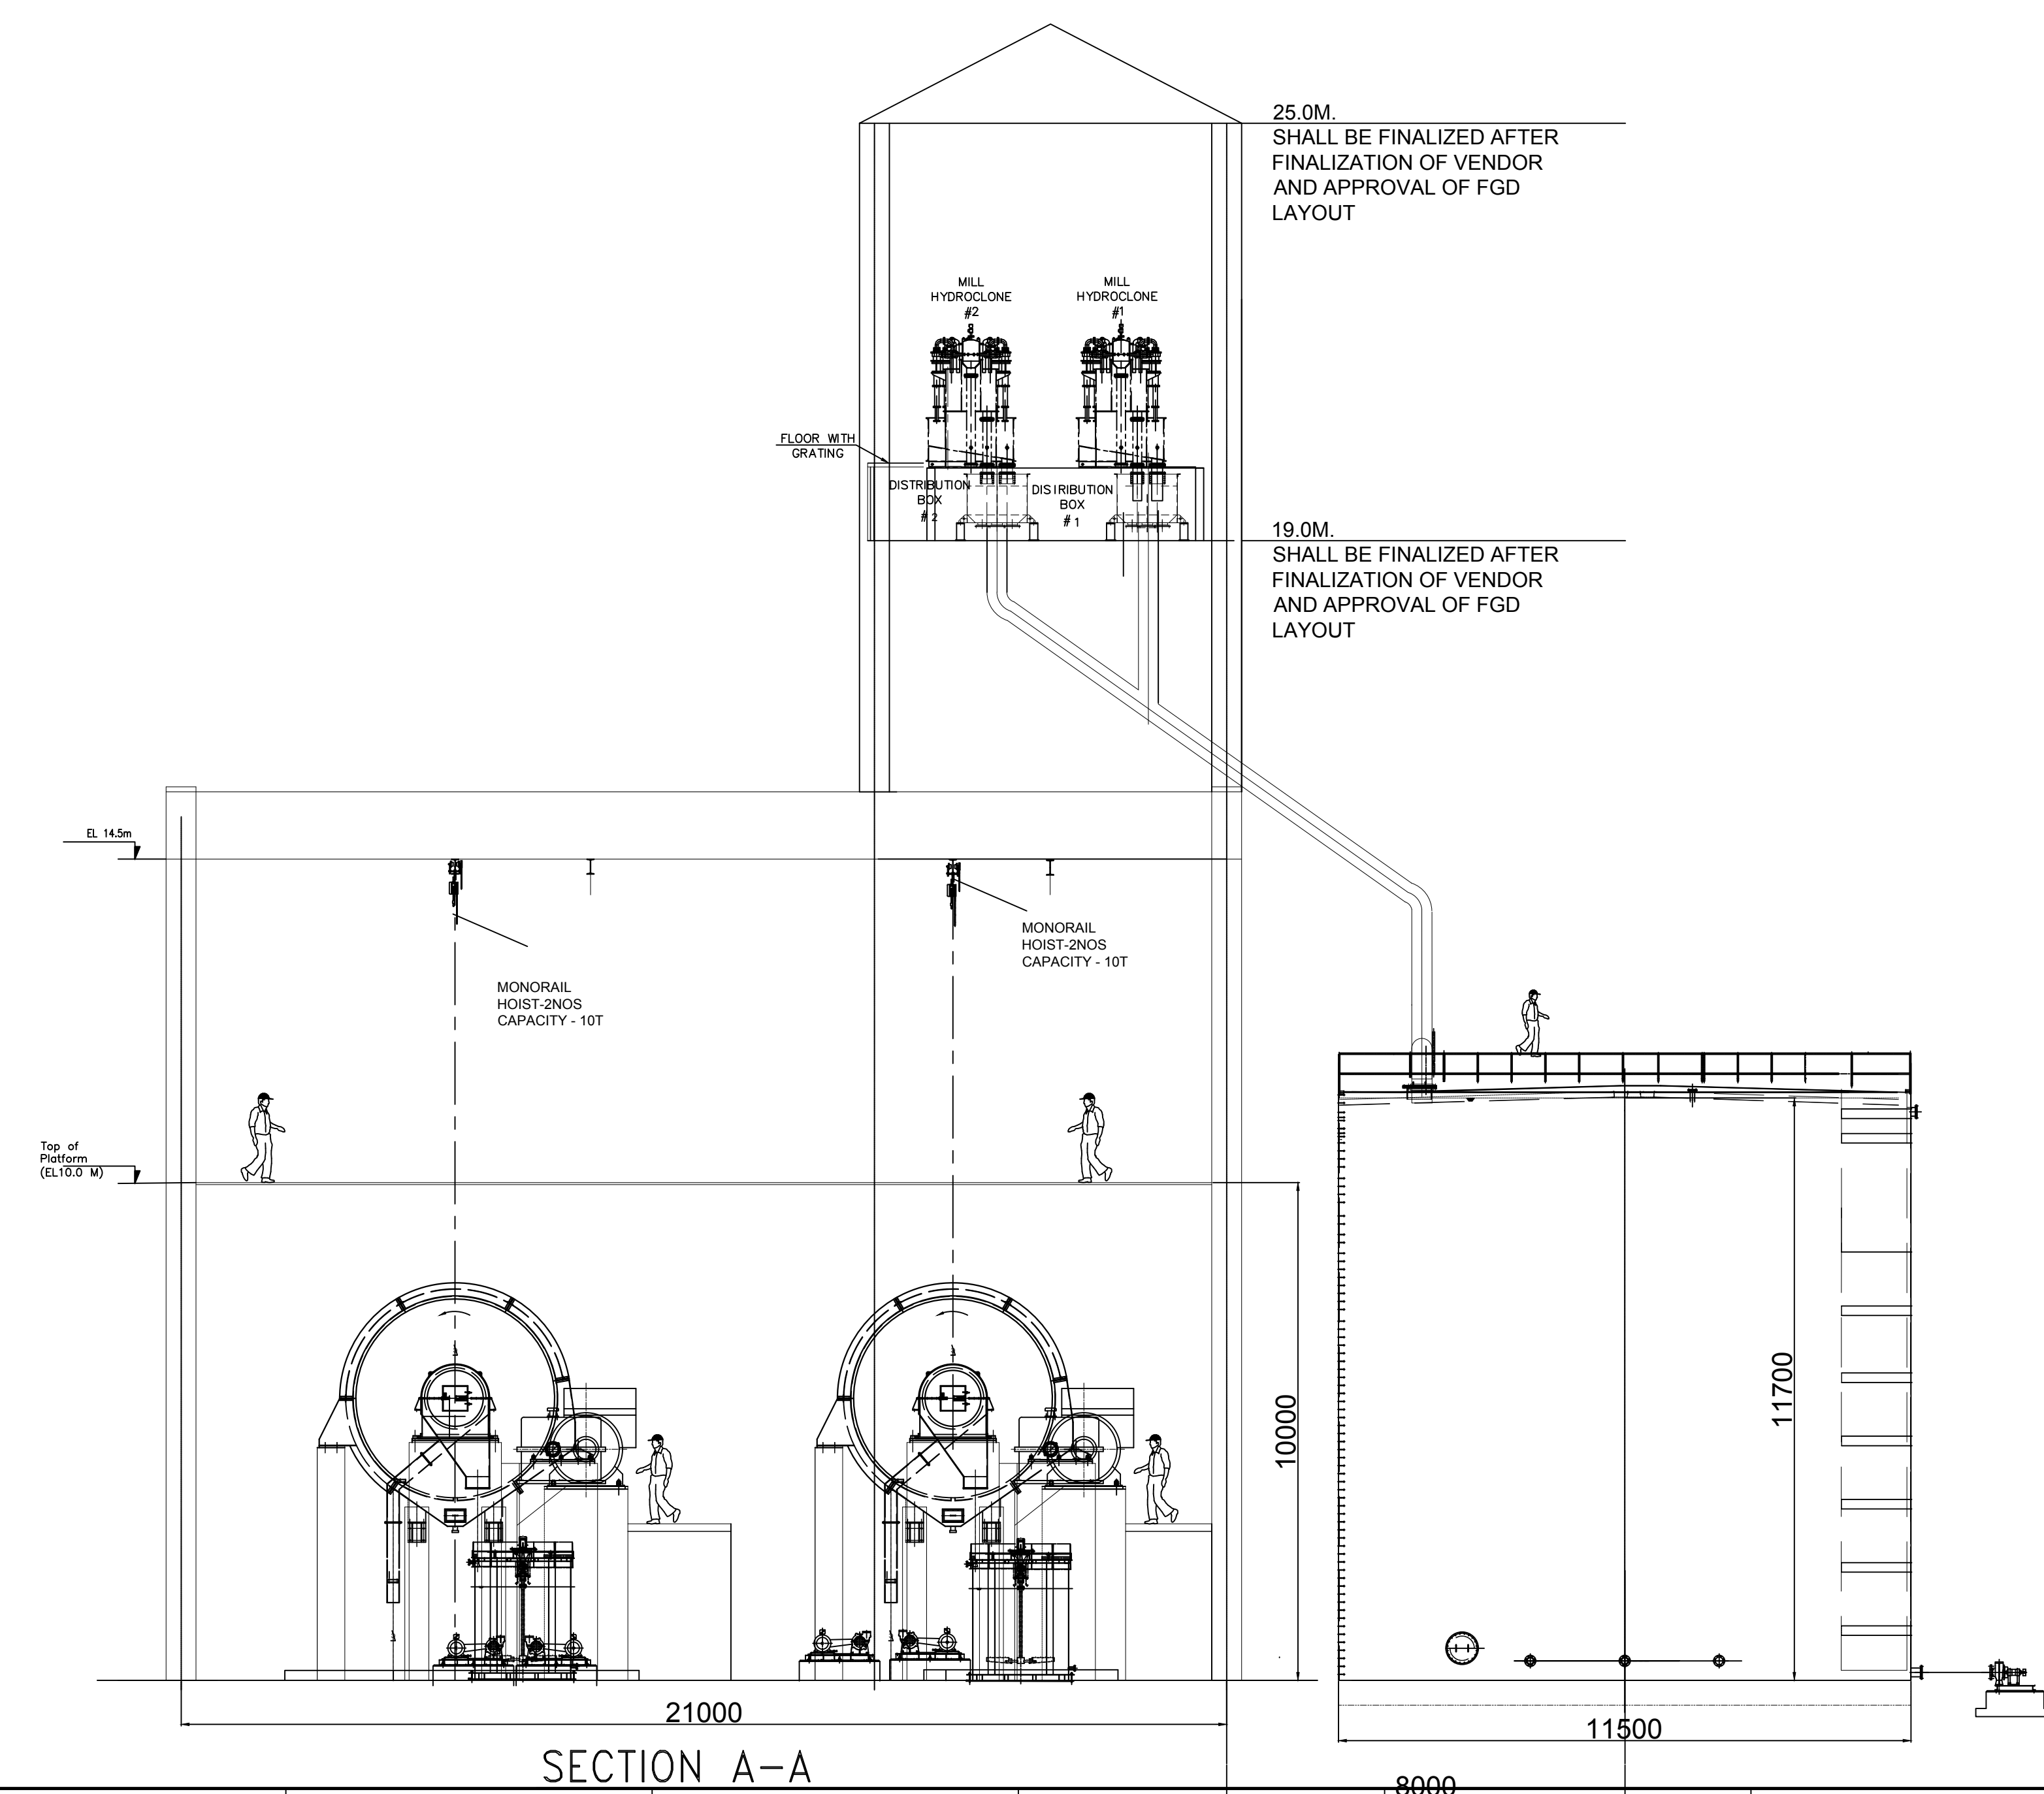
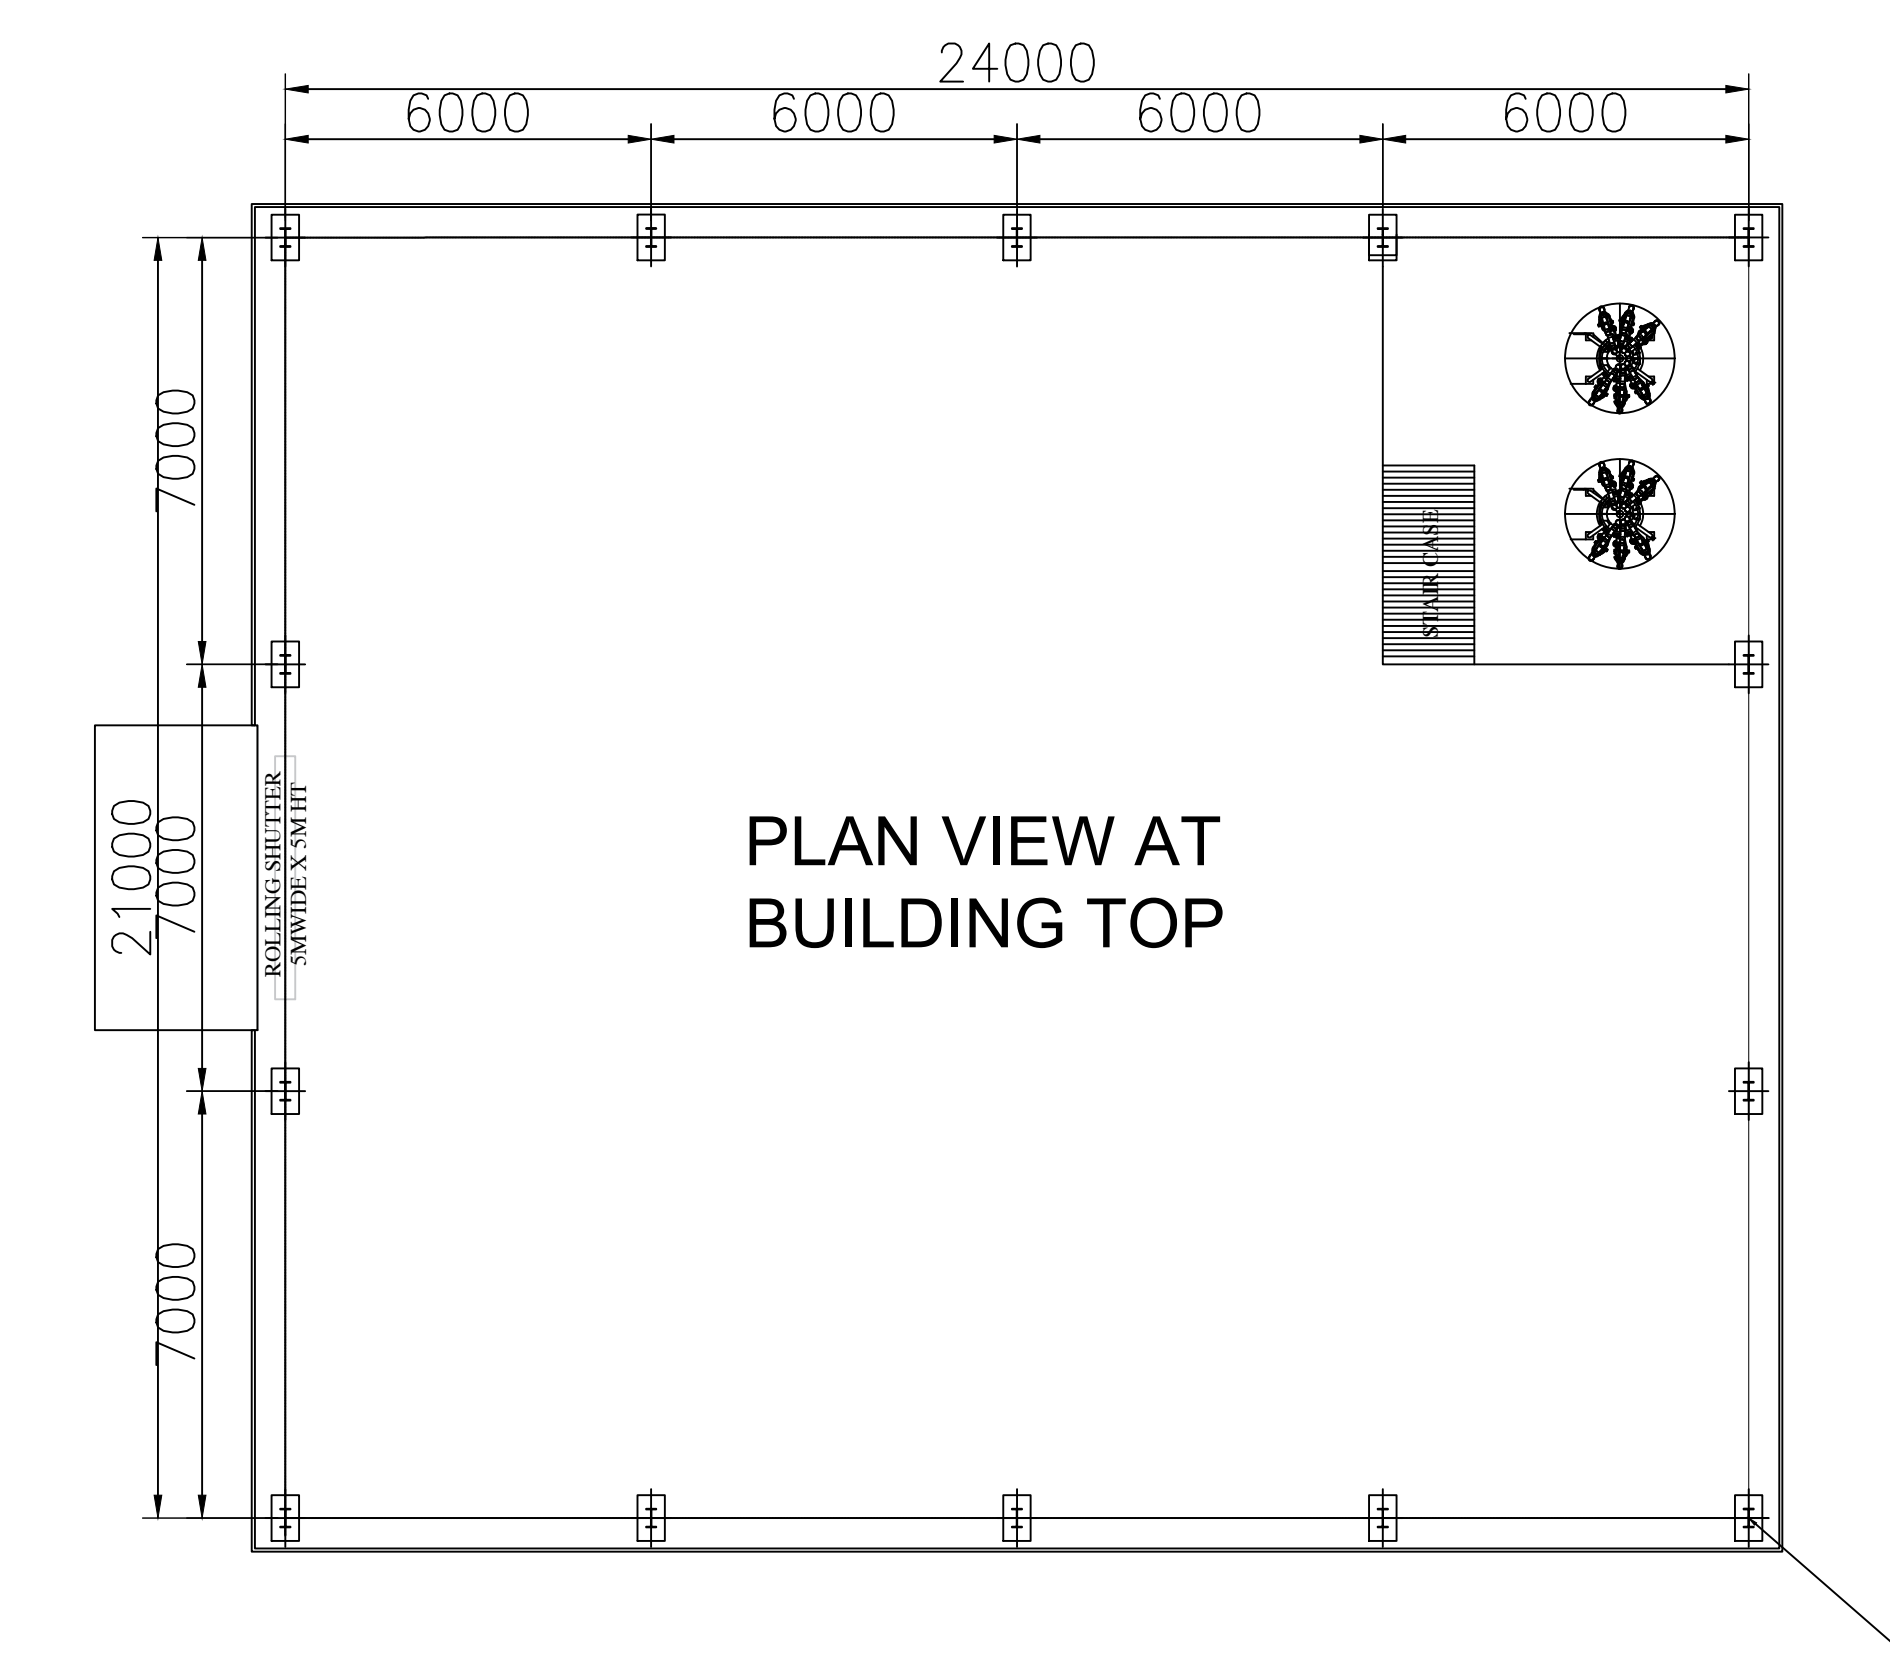
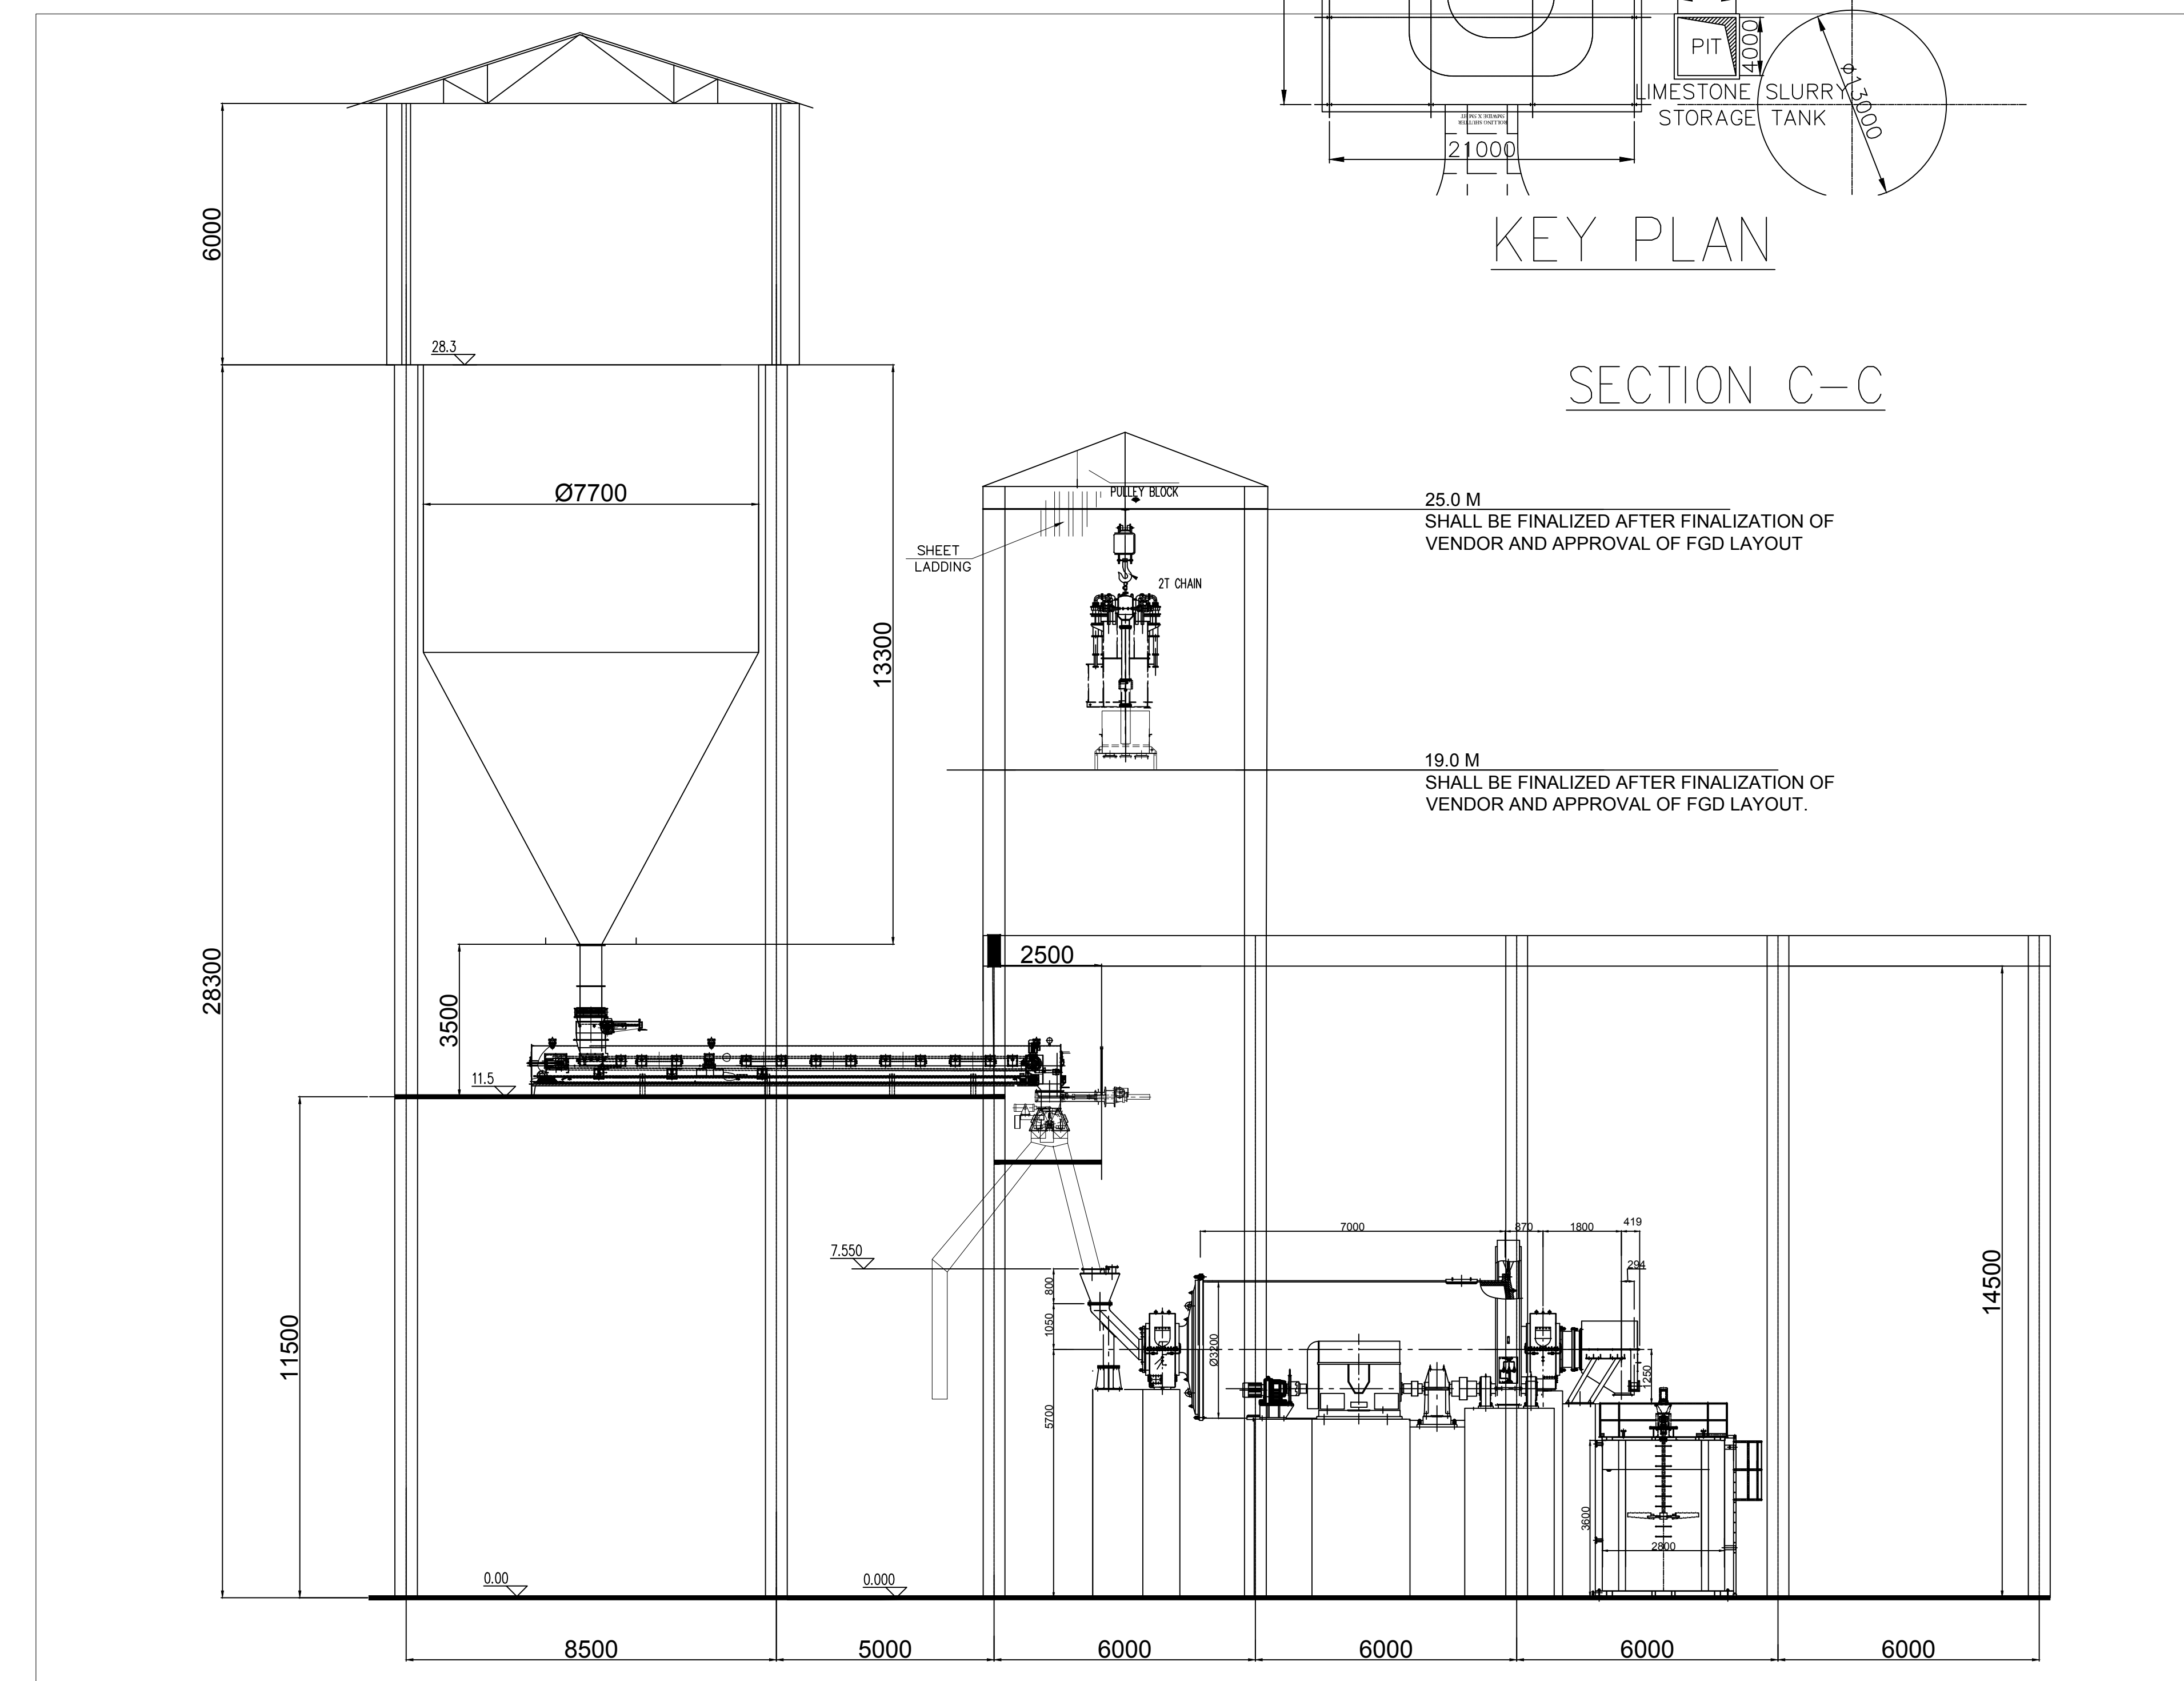
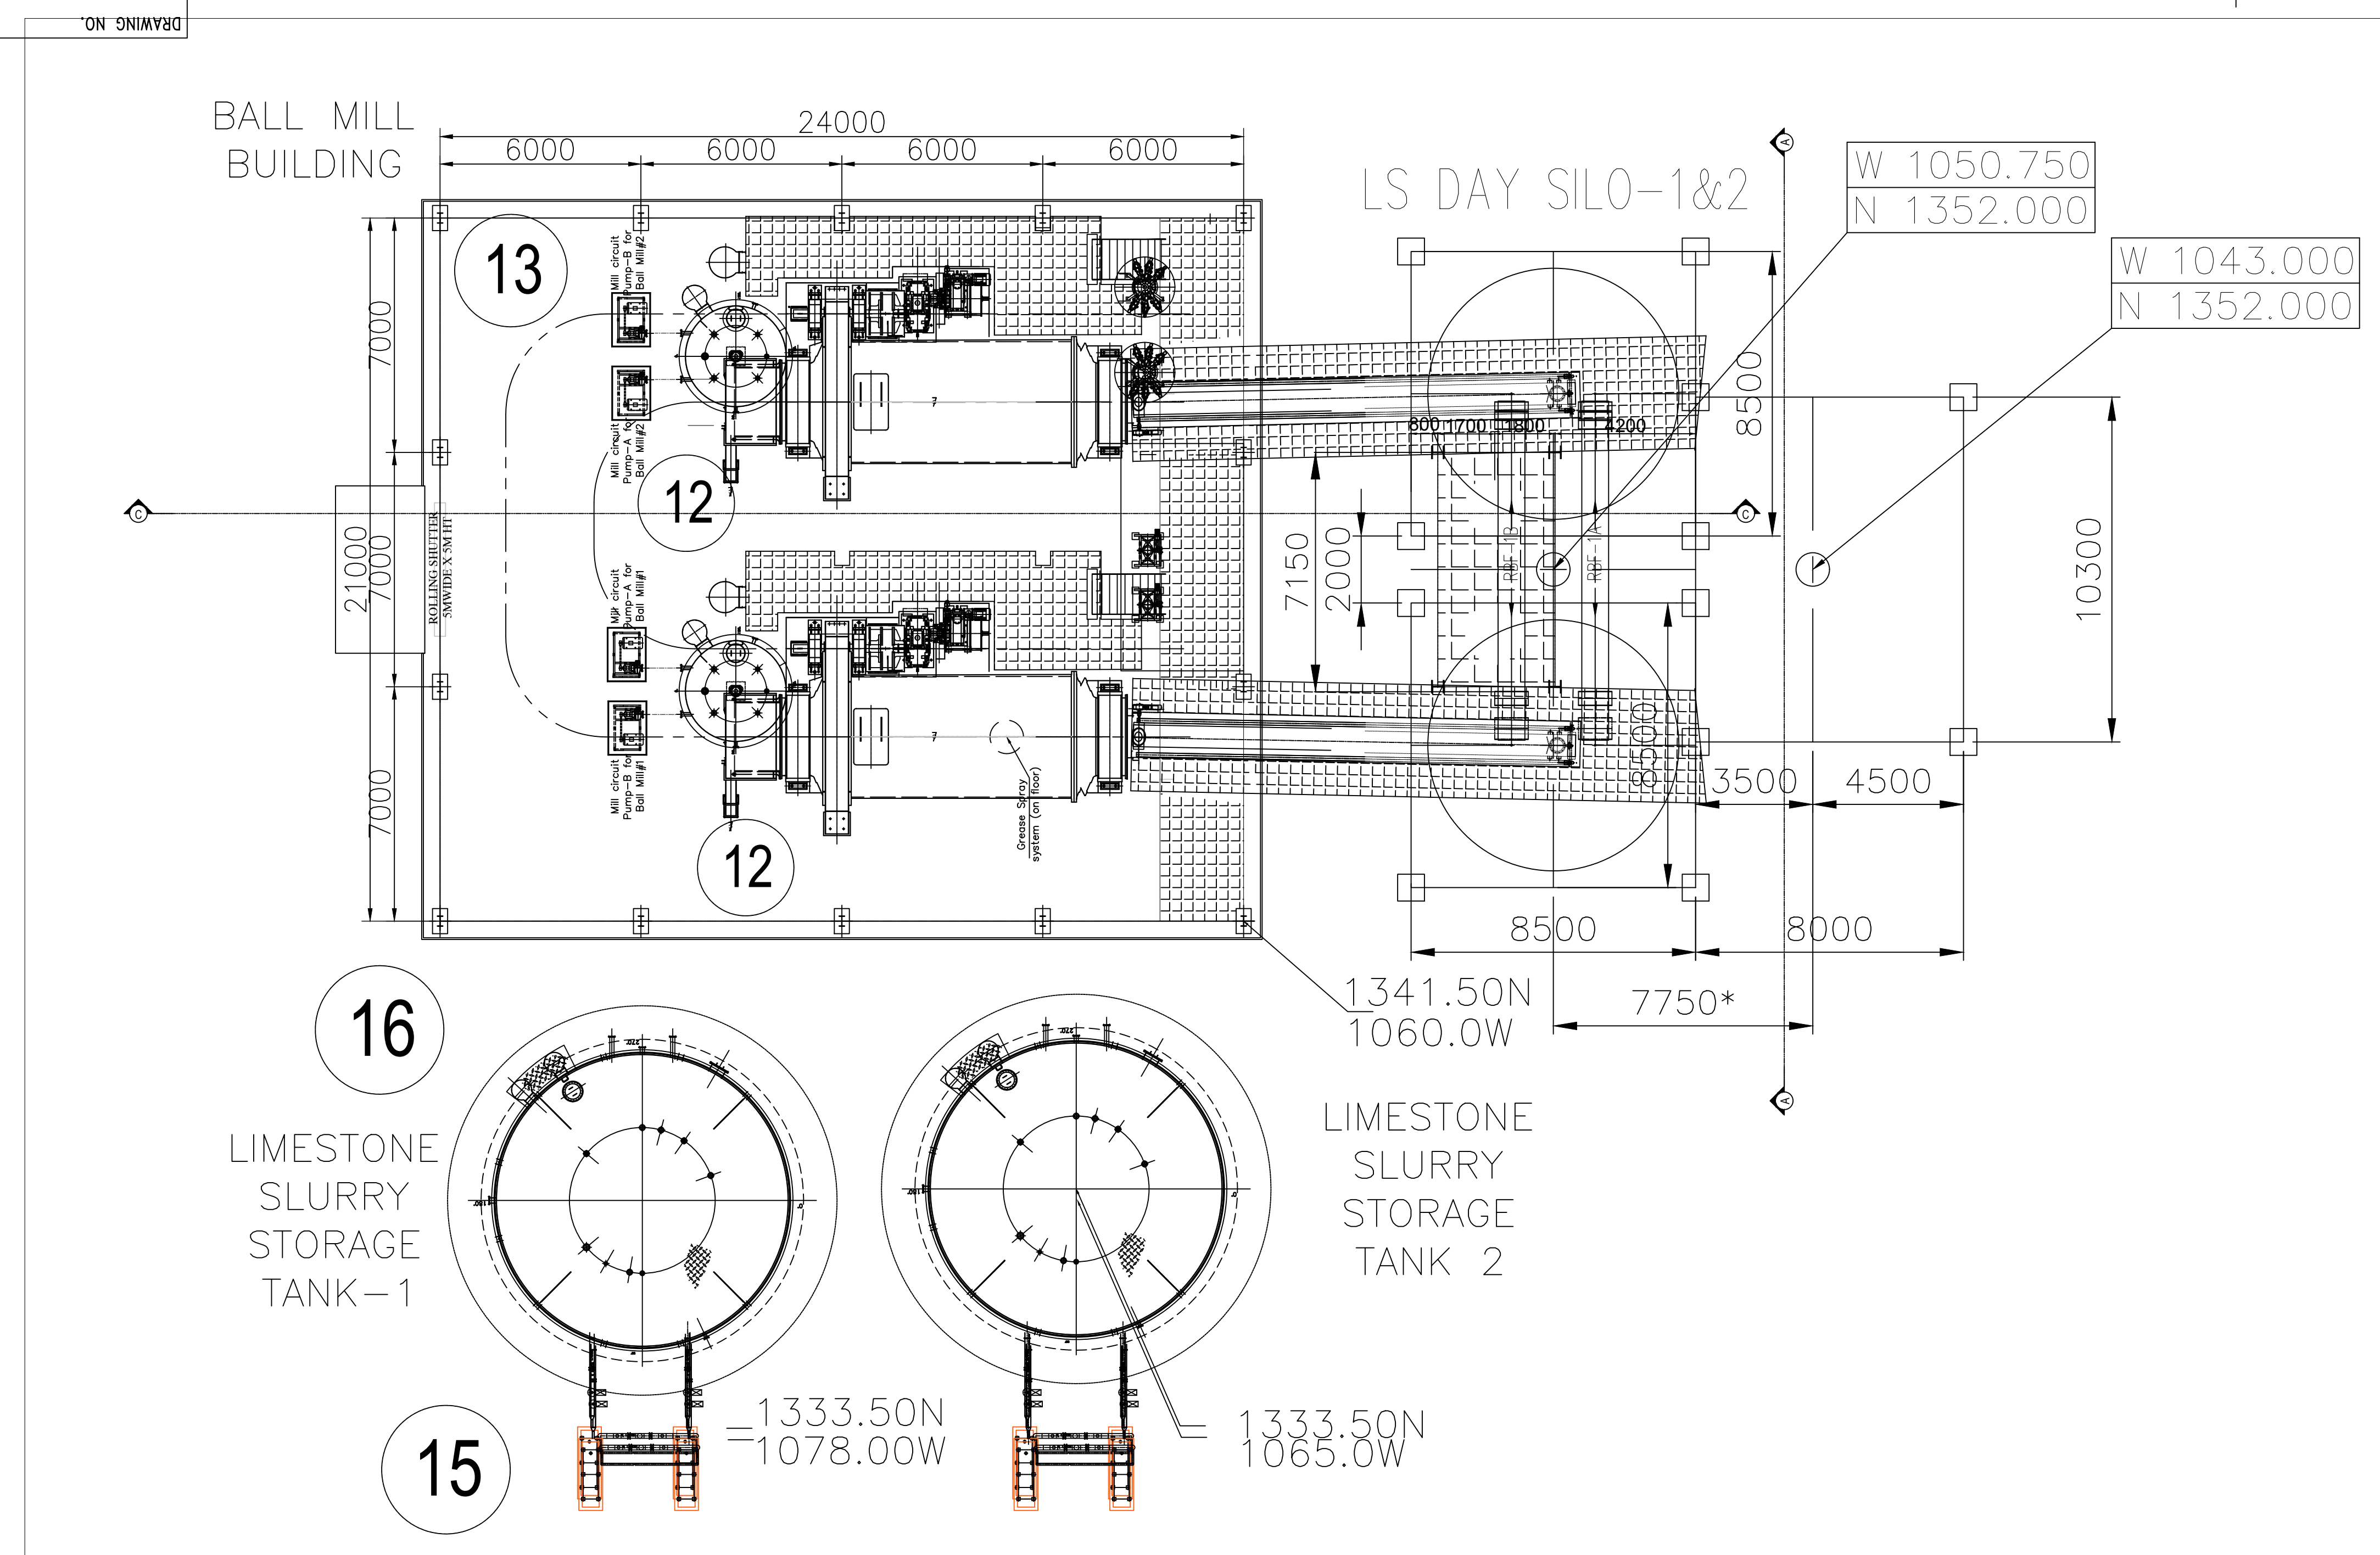


 

1. ALL DIMENSIONS ARE IN METERS. 2. ALL DIMENSIONS ARE TO FACE UNLESS OTHERWISE SPECIFIED. 3. ALL DIMENSIONS ARE TO BE VERIFIED BY SURVEYING PARTY. 4. ALL DIMENSIONS ARE TO BE VERIFIED BY SURVEYING PARTY.	CUSTOMER: NTPC LIMITED.				
	PROJECT: KAHALOONG STAGE I & II (4x210MW + 3x500MW)				
	DEPT: PROJECT UNIT: NTPC		NAME HARI KESTY	SIGN 	DATE 15.05.2017
	NO 1		CHD P P S BARU	SIGN 	DATE 15.05.2017
	APPD 		NAME P P S BARU	SIGN 	DATE 15.05.2017
TITLE: LAYOUT AND ELEVATIONS OF BALL MILL BUILDING AND LIMESTONE GRINDING SYSTEM					
DRAWING NO. 0-00-620-xxxxx			SCALE: NTS 		
			REV. 00		