
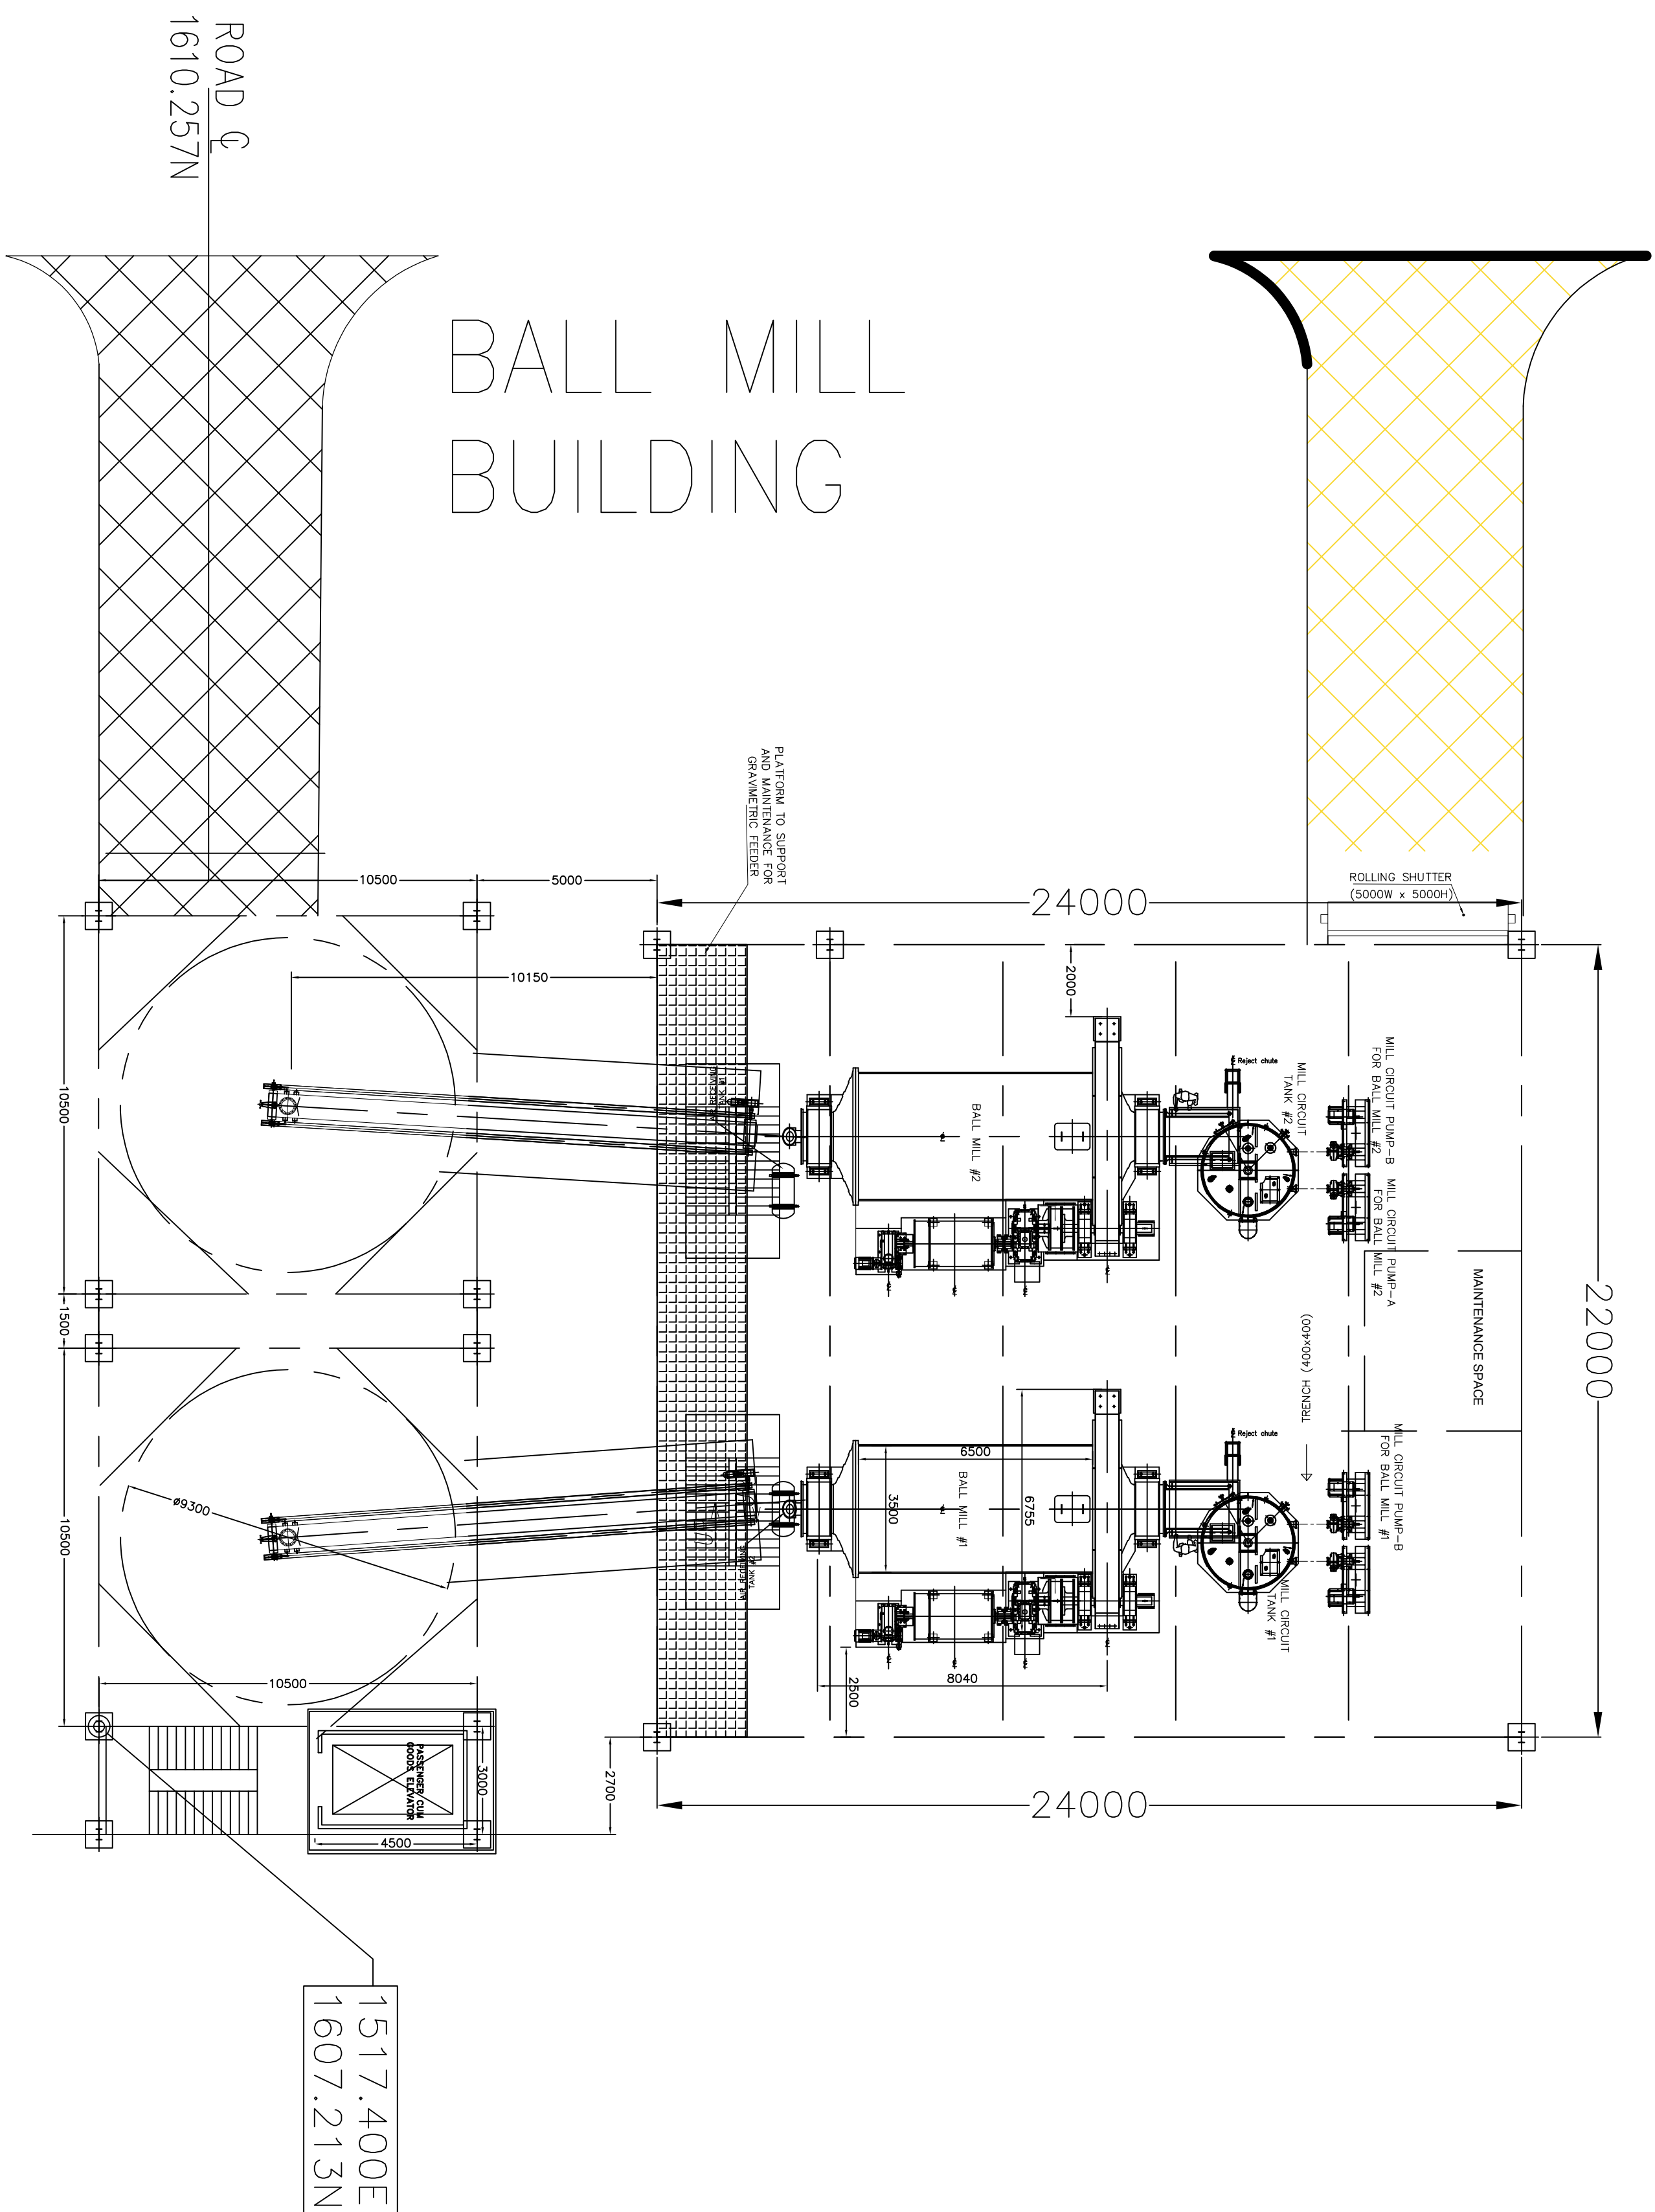


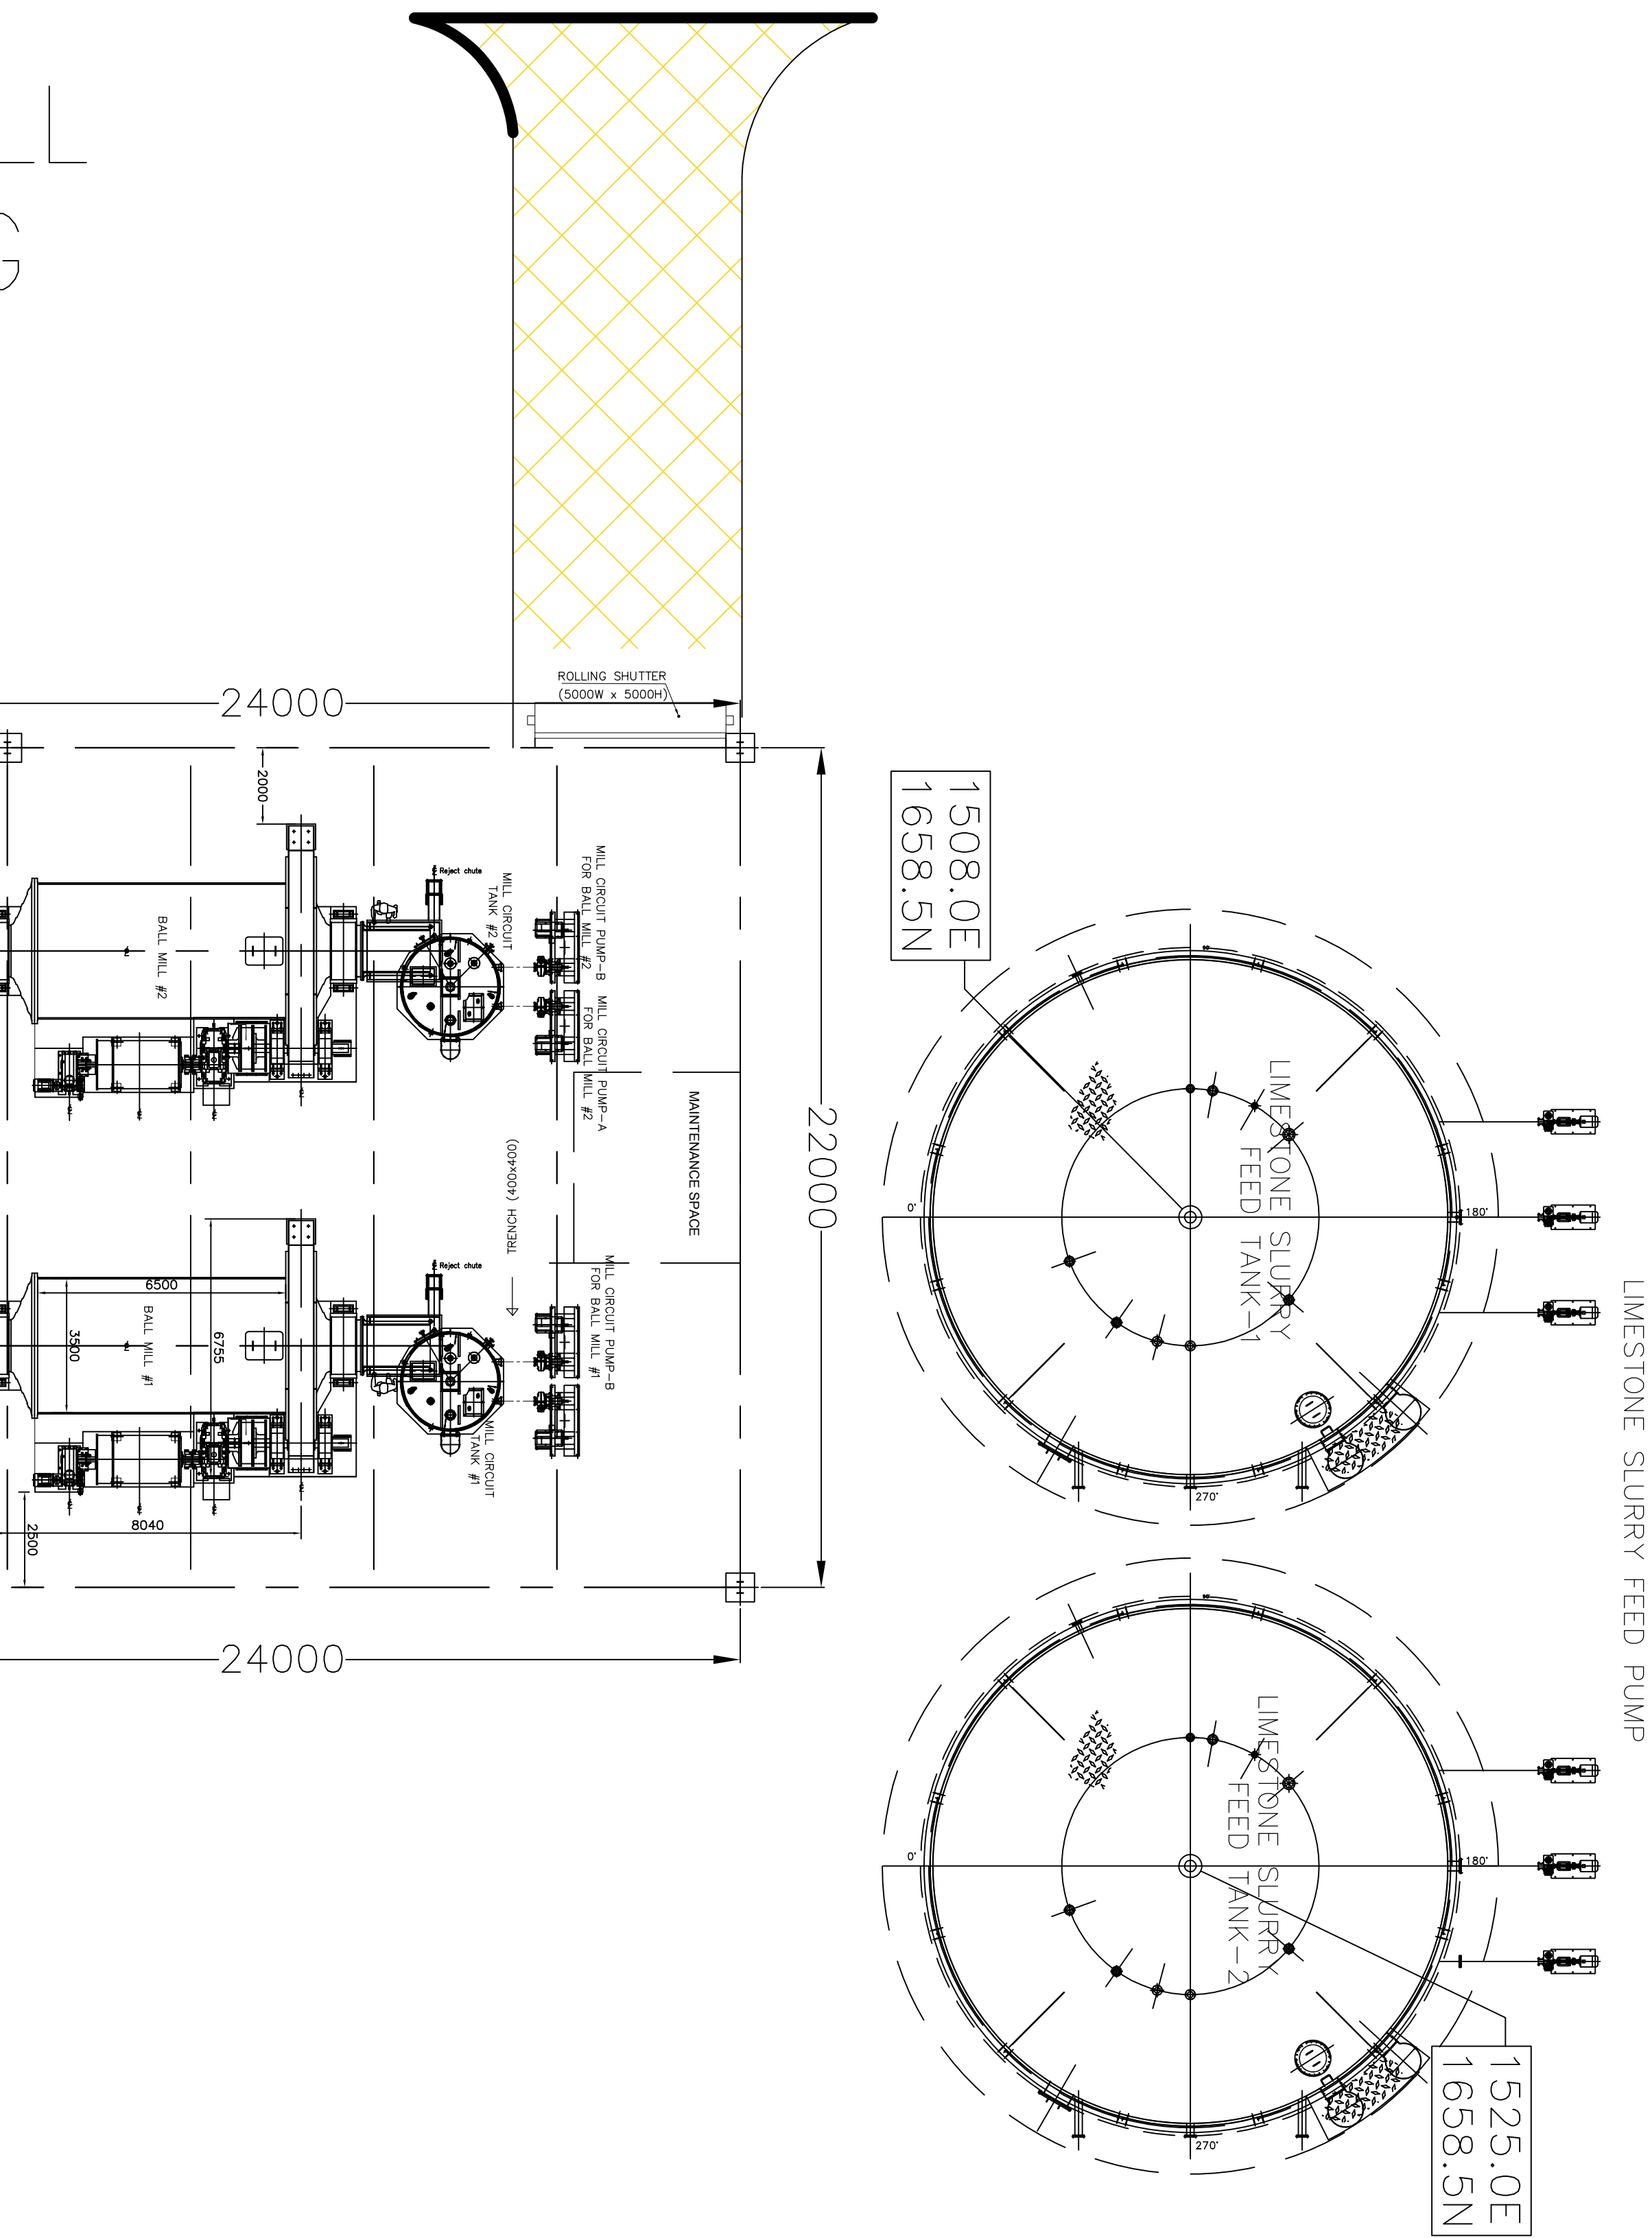

BALL MILL BUILDING

REF.	DATE	AUTZ	CMD	APPD.