
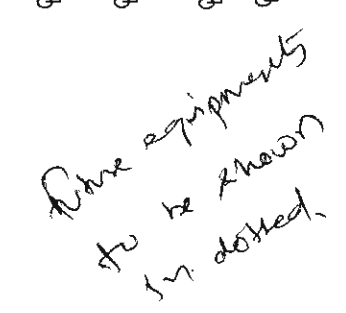


[illegible]


 - Section height: 7500, 15000, 8000
 - Section width: 47000
 - Horizontal spacing between towers: 6000, 4000, 8500, 13500, 6000, 7000, 5000, 5000, 6000, 8000, 9000, 7300, 5200, 5200, 6000, 6000, 5800, 5000, 7000, 6000, 3500, 8500, 4000, 6000, 6000, 6000, 20000
- Structural Components:**
 - QUAD BERSIMIS ACSR
 - MAIN BUS II
 - QUAD BERSIMIS ACSR
 - QUAD BERSIMIS ACSR
 - 4.5" IPS AL TUBE
 - SHIELD WIRE
 - TWIN BERSIMIS ACSR
 - MAIN BUS I
 - QUAD BERSIMIS ACSR
 - 4.5" IPS AL TUBE
 - TWIN BERSIMIS ACSR
- Labels:**
 - OF LA
 - OF BPI
 - OF CVT
 - OF WT
 - OF ISO WITH TE/S
 - OF TOWER
 - OF TOWER
 - OF BPI
 - OF BPI
 - OF ISO WITH TE/S
 - OF TOWER
 - OF CB
 - OF ROAD
 - OF CT
 - OF ISO WITH TE/S
 - OF TOWER
 - OF ISO WITH TE/S
 - OF CB
 - OF ROAD
 - OF CT
 - OF ISO WITH TE/S
 - OF TOWER
 - OF ISO WITH TE/S
 - OF CB
 - OF TOWER
 - OF ISO WITH TE/S
 - OF BPI
 - OF BPI
 - OF TOWER
 - OF ISO WITH TE/S
 - OF BPI
 - OF LA
 - OF MAIN REACTOR
 - OF BO INVAR
 - OF ROAD

Underhold.

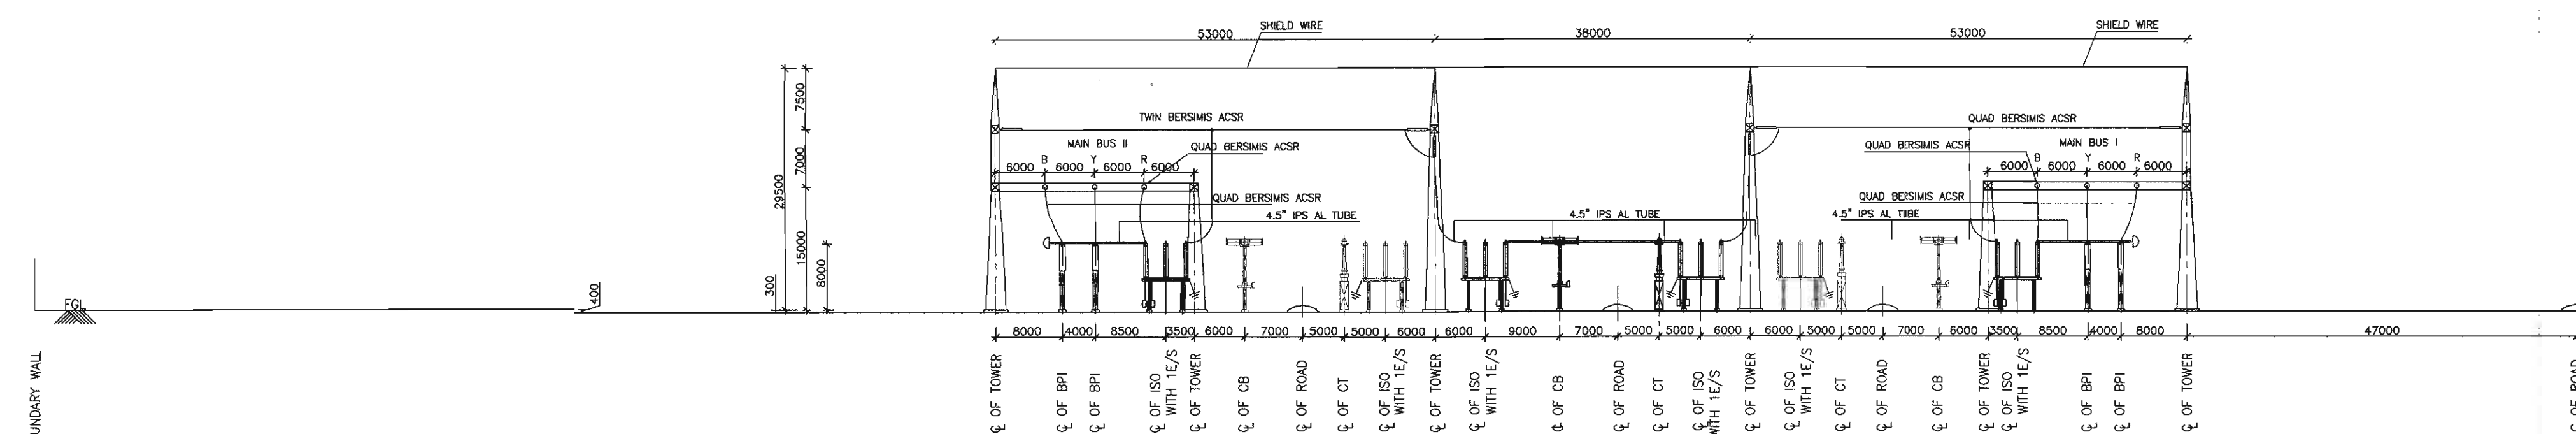


[illegible]

C/ENG66/WR/ BHJ-08 88 JULY 16

STATUS OF DRAWING							
DISTRIBUTION OF PRINTS		 नियंत्रित प्रतियाँ		वाचक की परामर्शपूर्ण निष्पत्ति वरिष्ठ अभियंता/प्रमुख अभियंता BHARAT HEV ELECTRICALS LTD. TRANSMISSION PROJECTS DIVISION		संख्या / SCALE NTS  ऑडिट कोड OBD CODE	
REV.	DATE	AUTH'D	CHECKED	APPROVED	REVISION NO.	BY	DATE
ZONE							
TITLE SECTIONAL ELEVATION FOR 40KV BHUJ SUBSTATION				ड्रॉइंग नं./DRAWING NO. TB-385-510-004 पृष्ठ सं./SHEET No.: 01 समाप्त पृष्ठ/NEXT SHEET			