


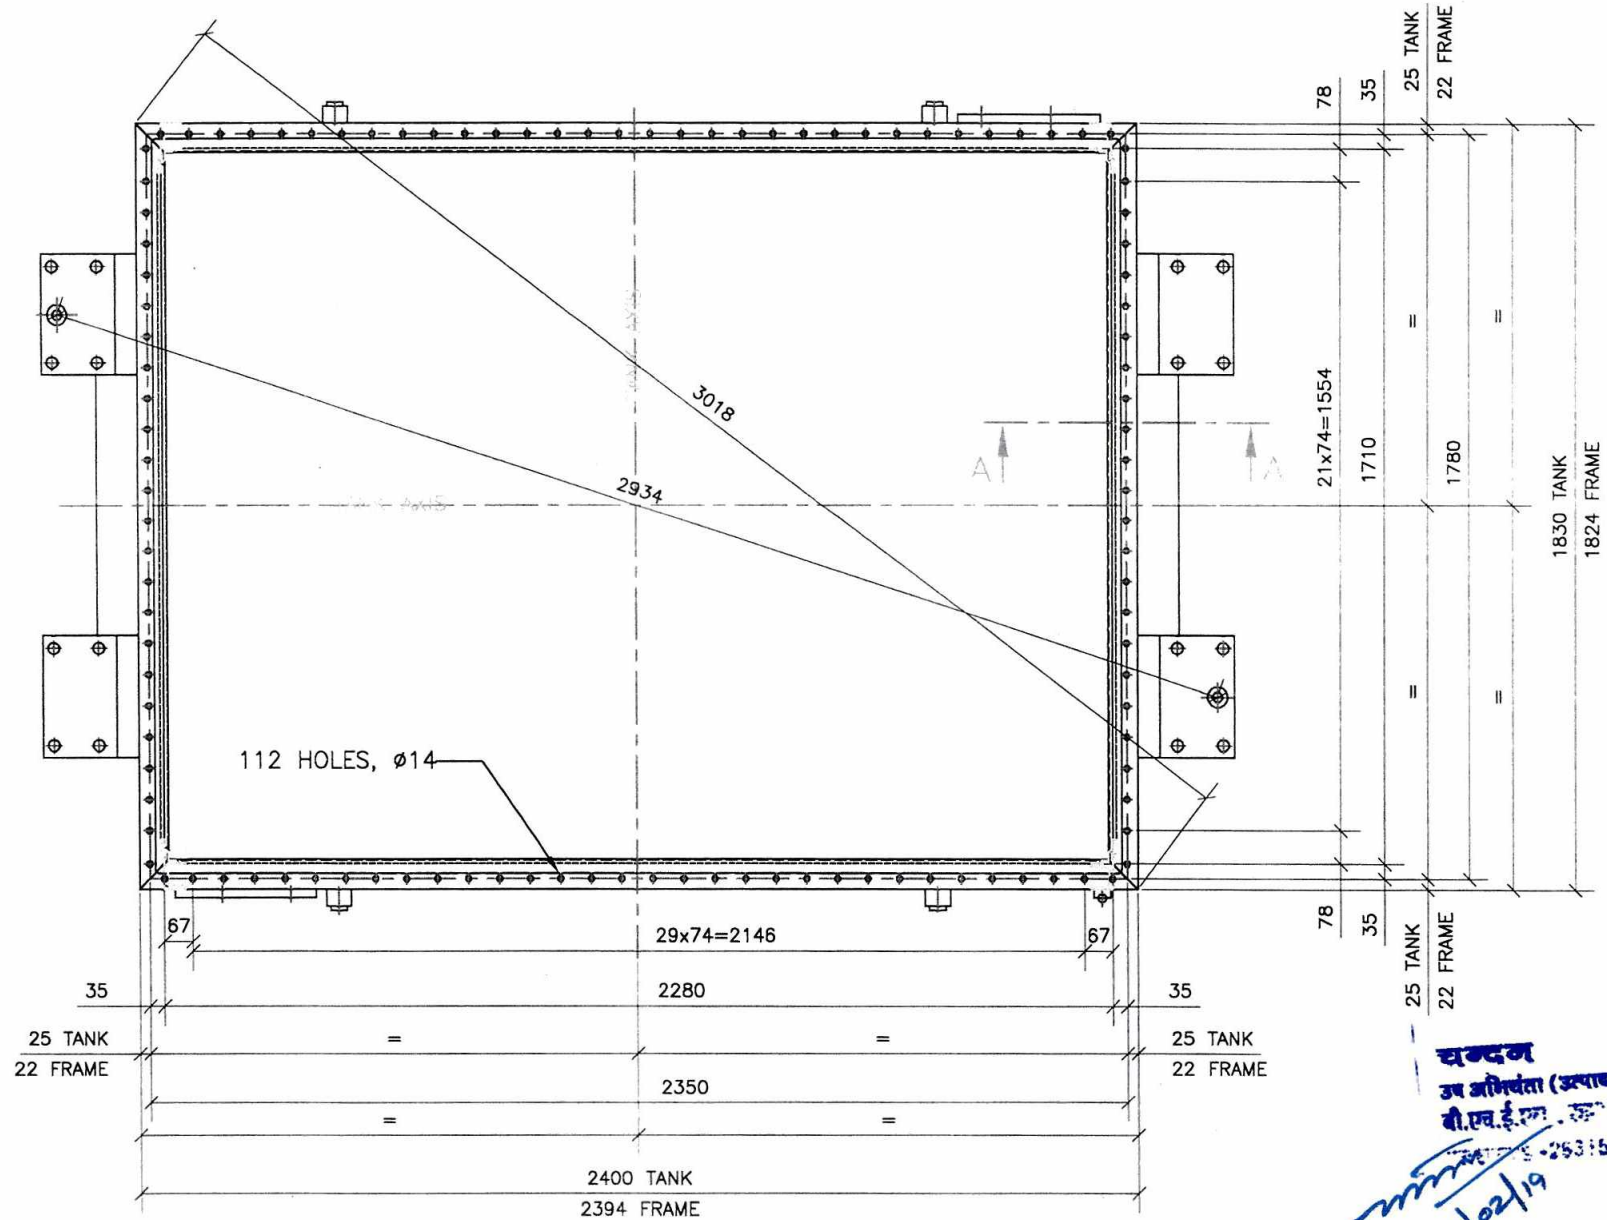


समस्त
उप अभियंता (उत्पादन)
बी.एच.ई.एल.
21/02/19

CHANDAN
Dy. Engineer (Production)
B.H.E.L., Rudrapur
Uttarakhand-263153

DWG No : FIXTURE/TT/001

Page 1/2

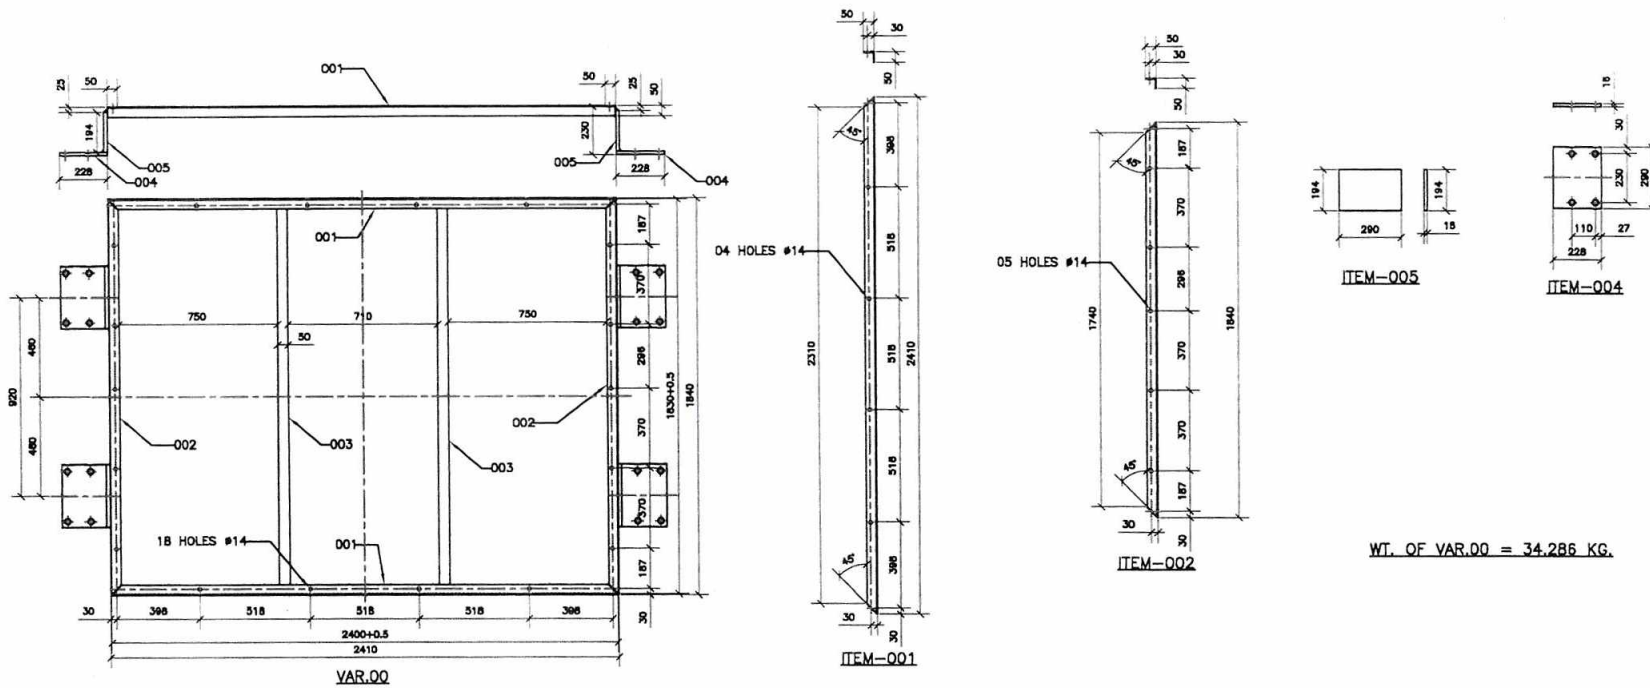

21/02/19

चन्दन
अ. अभियंता (उत्पादन)
पी.एच.ई.एल., उदरपुर
मोबा. - 263153

CHANDAN
Dy. Engineer (Production)
L. Rudrapur
Mobile-263153