

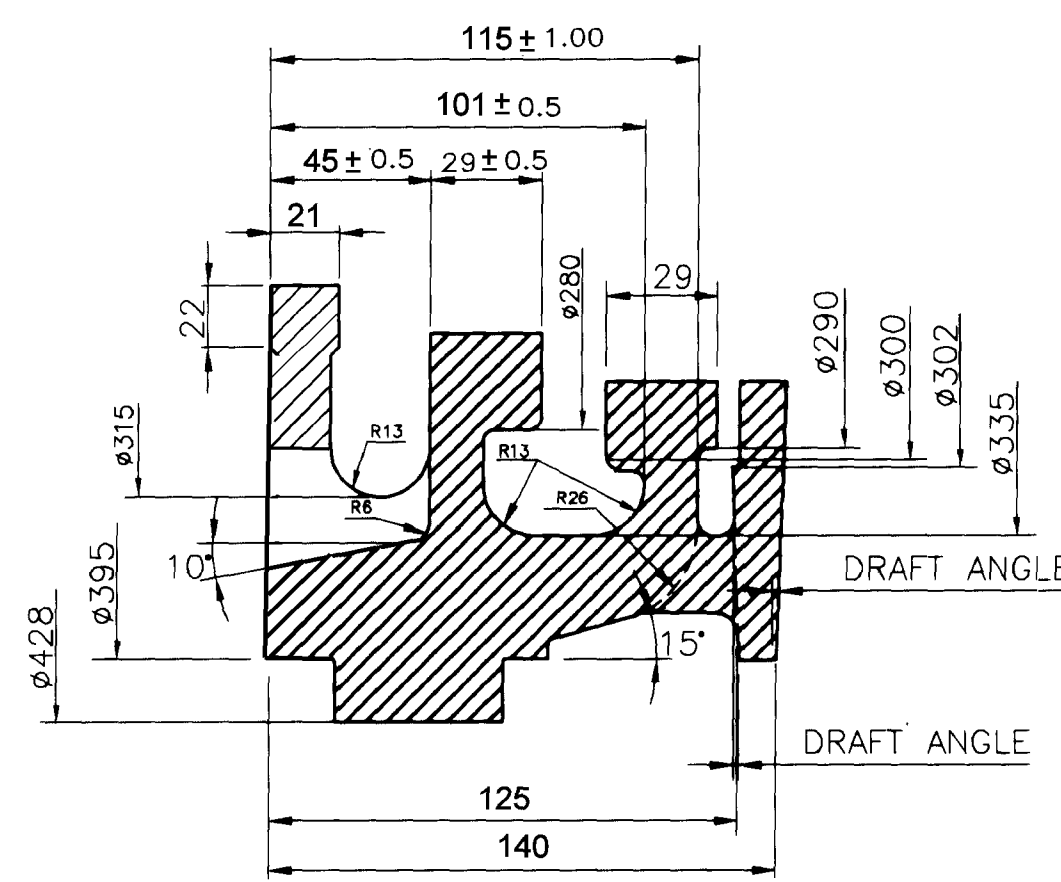


(ALL DIMENSIONS ARE IN mm)

1. UNLESS OTHERWISE SPECIFIED ALL CASTING RADII TO BE R3
- ~~2. PROCESS PER ITEM2~~
- ~~3. CAST PART TOL PER ITEM3~~
4. INSPECT FOR ITEM4 EXCLUDING RADIOGRAPHIC REQUIREMENTS FOR VAR 01 AND VAR 02
5. UNLESS OTHERWISE MENTIONED, TOLERANCES, DELIVERY CONDITIONS, INSPECTION ETC, SHOULD BE AS PER SPECN HY19569 FOR VAR08,&09

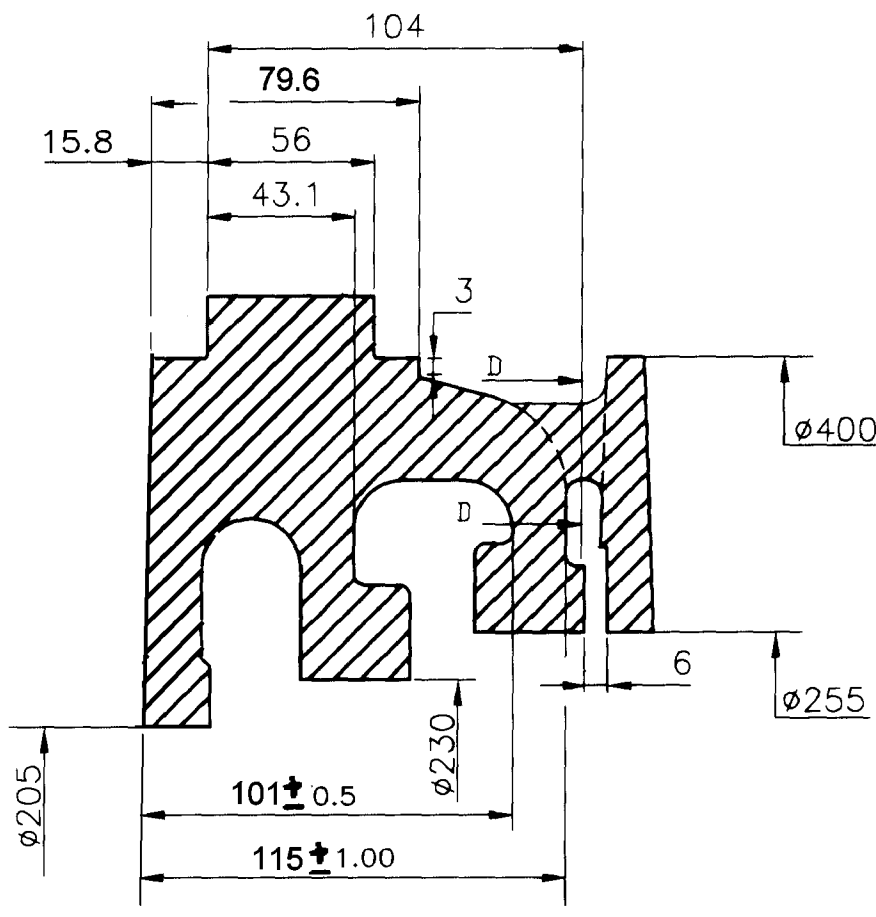

09		HY19569	GT9216909013	CASTING LH	1&5	40
08		HY19569	GT9216909005	CASTING UH		40
02	002	AA19721	GT112103012	CASTING LH	1T04	40
01	001	AA19721	GT112103004	CASTING UH		40
VAR NO.	GEPT NO.	MATERIAL SPEC	MATERIAL CODE	DESCRIPTION OF ITEM		WT KG

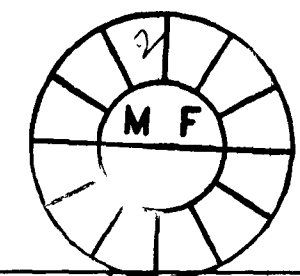

4	INSPECT	GT10334
3		
2		
1		
ITEM	DESCRIPTION	REFERENCE

SECTION E-5

TYPE OF PRODUCT
OR
NAME OF CUSTOMER/PROJECT



BHARAT HEAVY ELECTRICALS LTD.
HYDERABAD

DEPT.
GTD
CODE
423

UNTOL. DIMS
GR.
R/M/P

SCALE
N.T.S.

WEIGHT	SEE V
	TAB

KG	REF. T
R	
E	

ASSY. DR

	IT
--	----

NO.	NO. OF ITEM
-----	----------------

TITLE
DEFLECTOR,OIL - # 1BRG-CSTG

DRAWING NO.
2-351-01-

REV
03

SHT. No	1	M
---------	---	---

1

REV.	DATE	ALTERED	REV.	DATE	ALTERED	REV.	DATE	ALTERED	REV.	DATE	ALTERED	REV.	DATE	ALTERED	REV.	DATE	ALTERED
		CHD/APPD			CHD/APPD	03	21.8.15	CHD/APPD	02	18.09.96	CHD/APPD	01	28.03.96	CHD/APPD			
ZONE			ZONE			ZONE		WIDTH 140.0 WAS 135.0 ALL REF. DIM. INCREASED TO 3MM. (STOCK) DCA#500000003761	ZONE		DRAWING REMADE. ONLY CASTING DIMENSIONS RETAINED. (CONSEQUENTLY VAR 03 THRU 07 DELETED). (DCA GT0728)	ZONE		VAR 08 & 09 ADDED. {DCA GT0667}			