
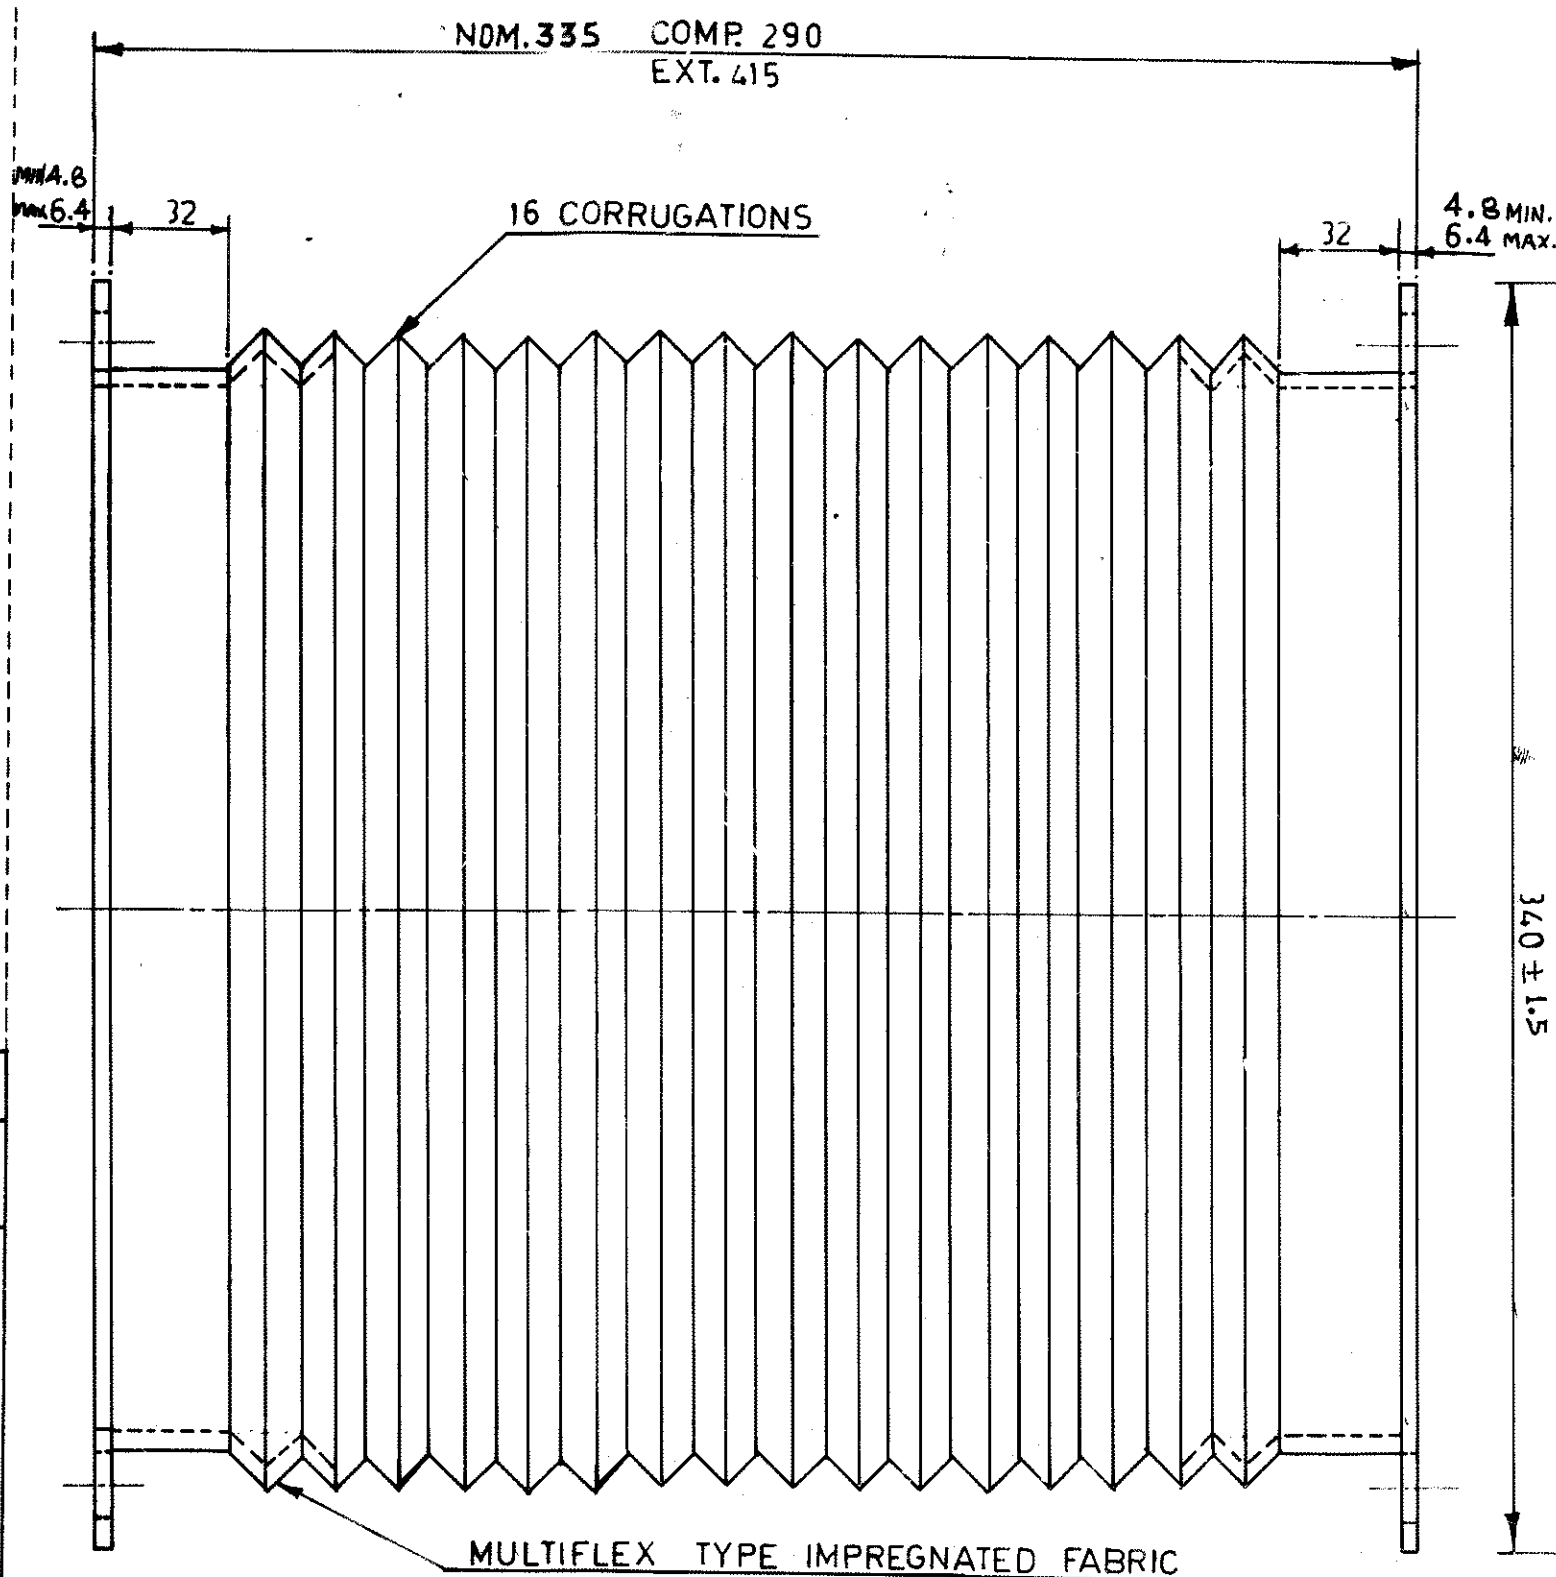



FIRST ANGLE PROJECTION

(ALL DIMENSIONS ARE IN mm)

000 10 75812 2 ON DRG

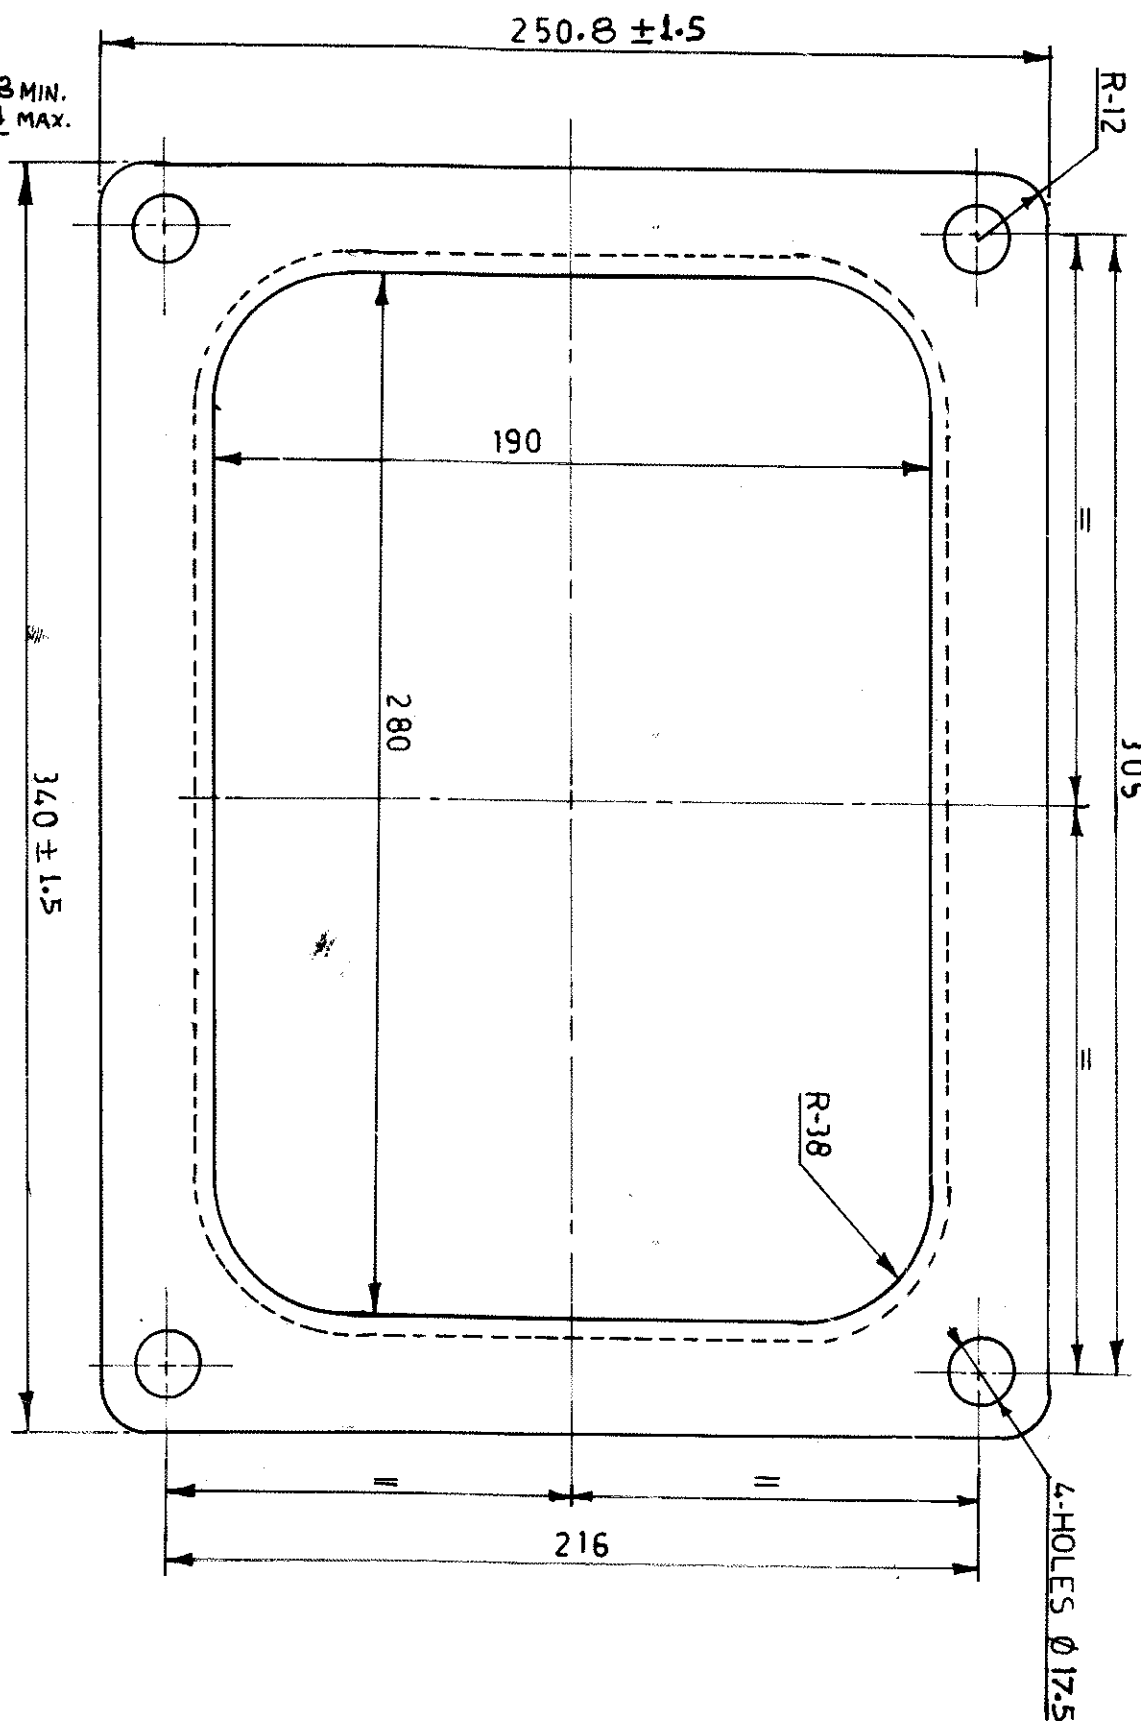

ENLARGED VIEW
OF CORRUGATION

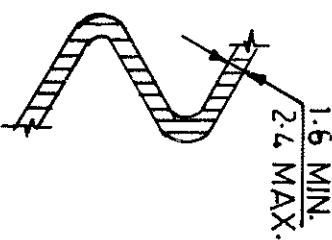

- NOTE—
1. RUBBER TO BE OIL RESISTANT.
 2. MINIMUM OVERLAP ON FABRIC JOINTS 1/2" (TO BE MAINTAINED)
 3. JOINT LINE OF FABRIC TO BE DIAGONAL. THE MANUFACTURER SHOULD SUBMIT A COPY OF THE DRAWING SHOWING THE CENTRE LINE OF THE FABRIC JOINT, MINIMUM OVERLAP, THE DEVELOPED LENGTH AND THE EXPANDED LENGTH OF THE BOOT.
 4. THICKNESS TO BE UNIFORM THROUGH THE BELLOW & NECK.
 5. RUBBER SHOULD NOT TEAR WHEN STRETCHED OR TWISTED.
 6. BOOT SHALL BE LEAKPROOF & SHALL WITH STAND AN INTERNAL PRESSURE OF 5 P.S.I.G.
 7. THE EDGES SHALL BE IN THE SAME PLANE OVER THE CORRUGATIONS.
 8. FABRIC LAMINATIONS TO BE CONTINUOUS THROUGH THE FLANGE NECK, BELLOW, AND SHOULD NOT BE CUT AWAY AT THE FOLDS.

0-01	B-01.	001	AIR DUCT BOOT	4	51-956020	
------	-------	-----	---------------	---	-----------	--	--	

ADDITIONAL INFORMATION	STD.	TYPE OF PRODUCT	700/350 H.P. DESL.
STATUS OF DRAWING	U	NAME OF CUSTOMER/PROJECT	JHANSI
DISTRIBUTION OF PRINTS			

DEPT.	GRADE OF	SCALE	WEIGHT (kg.)	DRN.	NAME	SIGN.	DATE
LCE	UN. TOL.	1:2		CHD.	A.K. Shahi	A.K. Shahi	18-3-83
404	DIMC/404			APPD.	D. Raut		23-3-83

TITLE	CARD	DRAWING No.	ITEM	DATE
AIR DUCT BOOT	2	718 54 01 000	001	18-3-83

INVENTORY No. 3081102/17.1
SIGN. & DATE REF. DRG. No.

THE INFORMATION ON THIS DOCUMENT IS THE PROPERTY OF BHARAT HEAVY ELECTRICALS LIMITED.
IT MUST NOT BE USED DIRECTLY OR INDIRECTLY IN ANY WAY DETRIMENTAL TO THE INTEREST OF THE COMPANY.

SIZE A2