
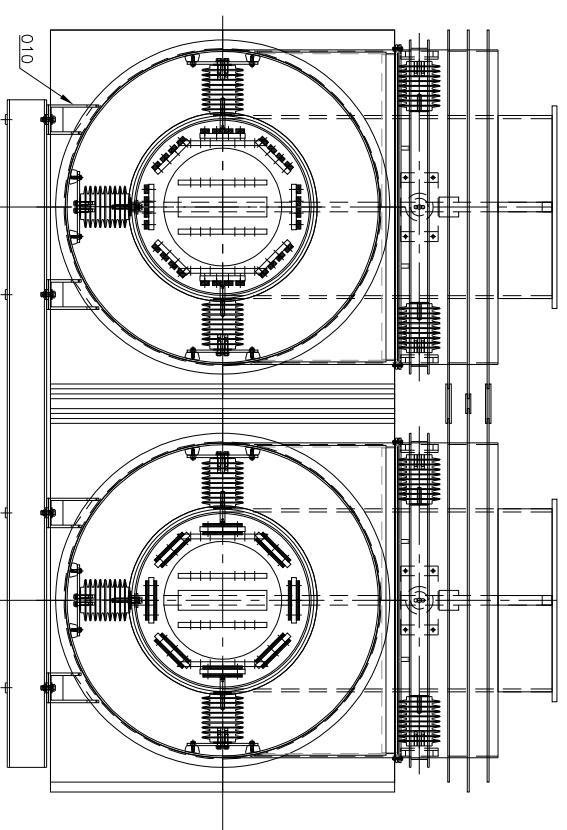


First Angle Projection


All Dimensions in 'mm'

31791718701

DRAWING NO.

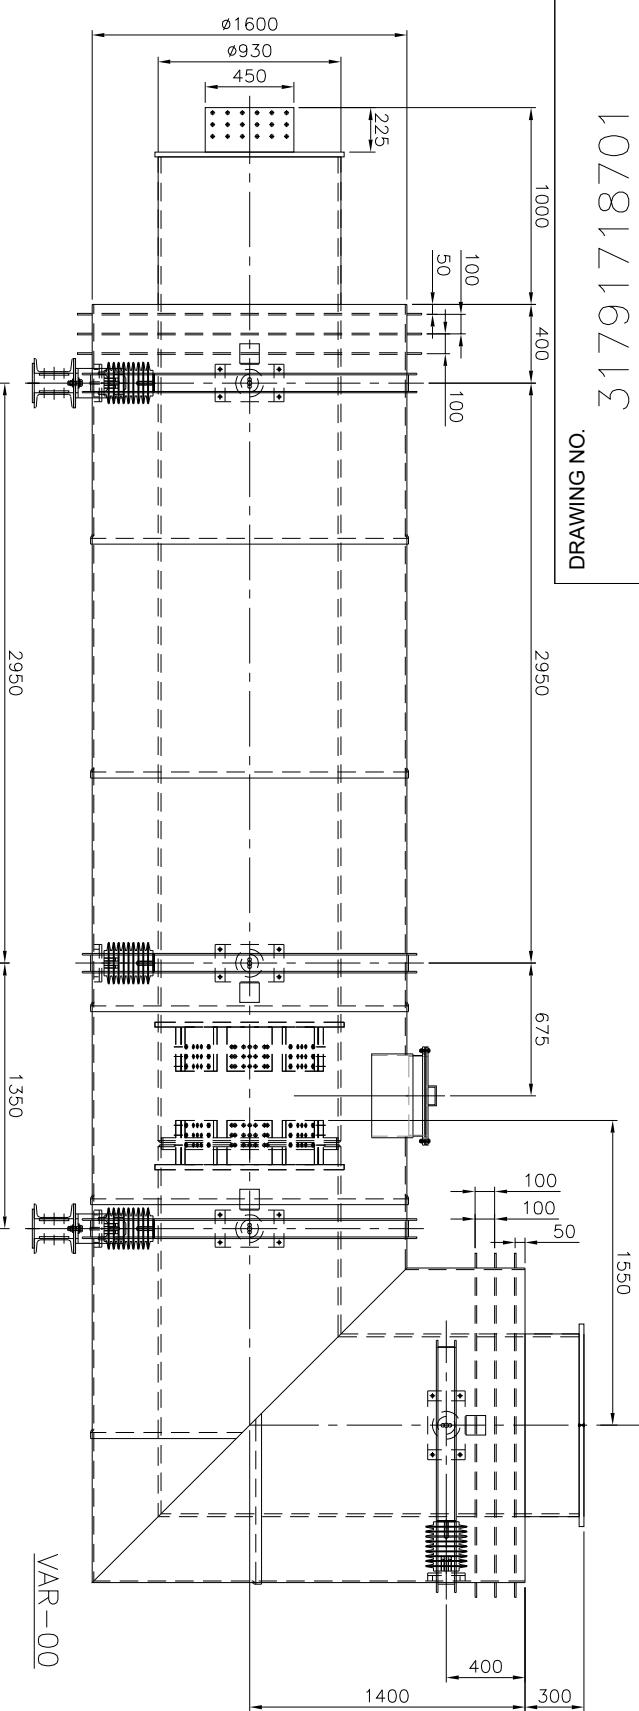

THE INFORMATION ON THIS DOCUMENT IS THE PROPERTY OF BHARAT HEAVY ELECTRICALS LIMITED.
IT MUST NOT BE USED DIRECTLY OR INDIRECTLY IN ANY WAY DETRIMENTAL TO THE INTEREST OF THE COMPANY.

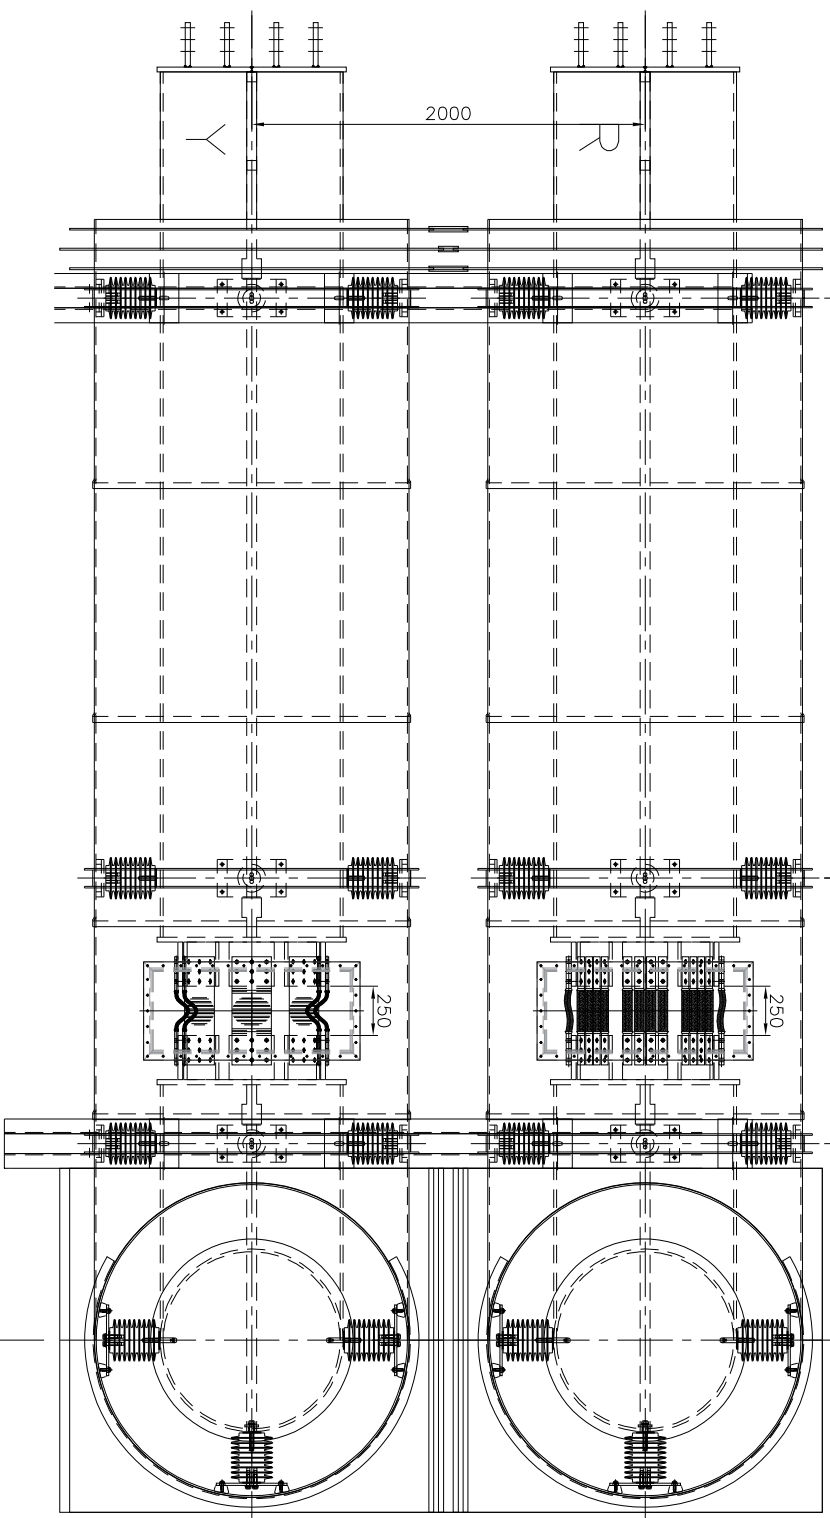

APPROX WEIGHT - 5000KG

PART-1

INVENTORY NO.	SIGN. & DATE	REF. DRG. NO.

REV.	DATE	ALTERED –	GENERAL	
		CHECKED –	
		APPD. –	
REV.	DATE	ALTERED CHECKED APPD.	NAME OF PROJECT	
			 BHARAT HEAVY ELECTRICALS LTD. RUDRAPUR <table><tr><td></td><td>NAME</td><td>SIGN</td><td>DATE</td><td rowspan="4">NO. OF VAR</td></tr><tr><td>DRN</td><td>SANJAY</td><td></td><td>15/07/19</td></tr><tr><td>CKD</td><td>RUPESH</td><td></td><td>15/07/19</td></tr><tr><td>APPD</td><td>A NARAYAN</td><td></td><td>15/07/19</td></tr></table>											NAME	SIGN	DATE	NO. OF VAR	DRN	SANJAY		15/07/19	CKD	RUPESH		15/07/19	APPD	A NARAYAN		15/07/19	
														NAME	SIGN	DATE		NO. OF VAR	
													DRN	SANJAY		15/07/19	
CKD	RUPESH		15/07/19	
APPD	A NARAYAN		15/07/19	
	</

SIZE-A3