
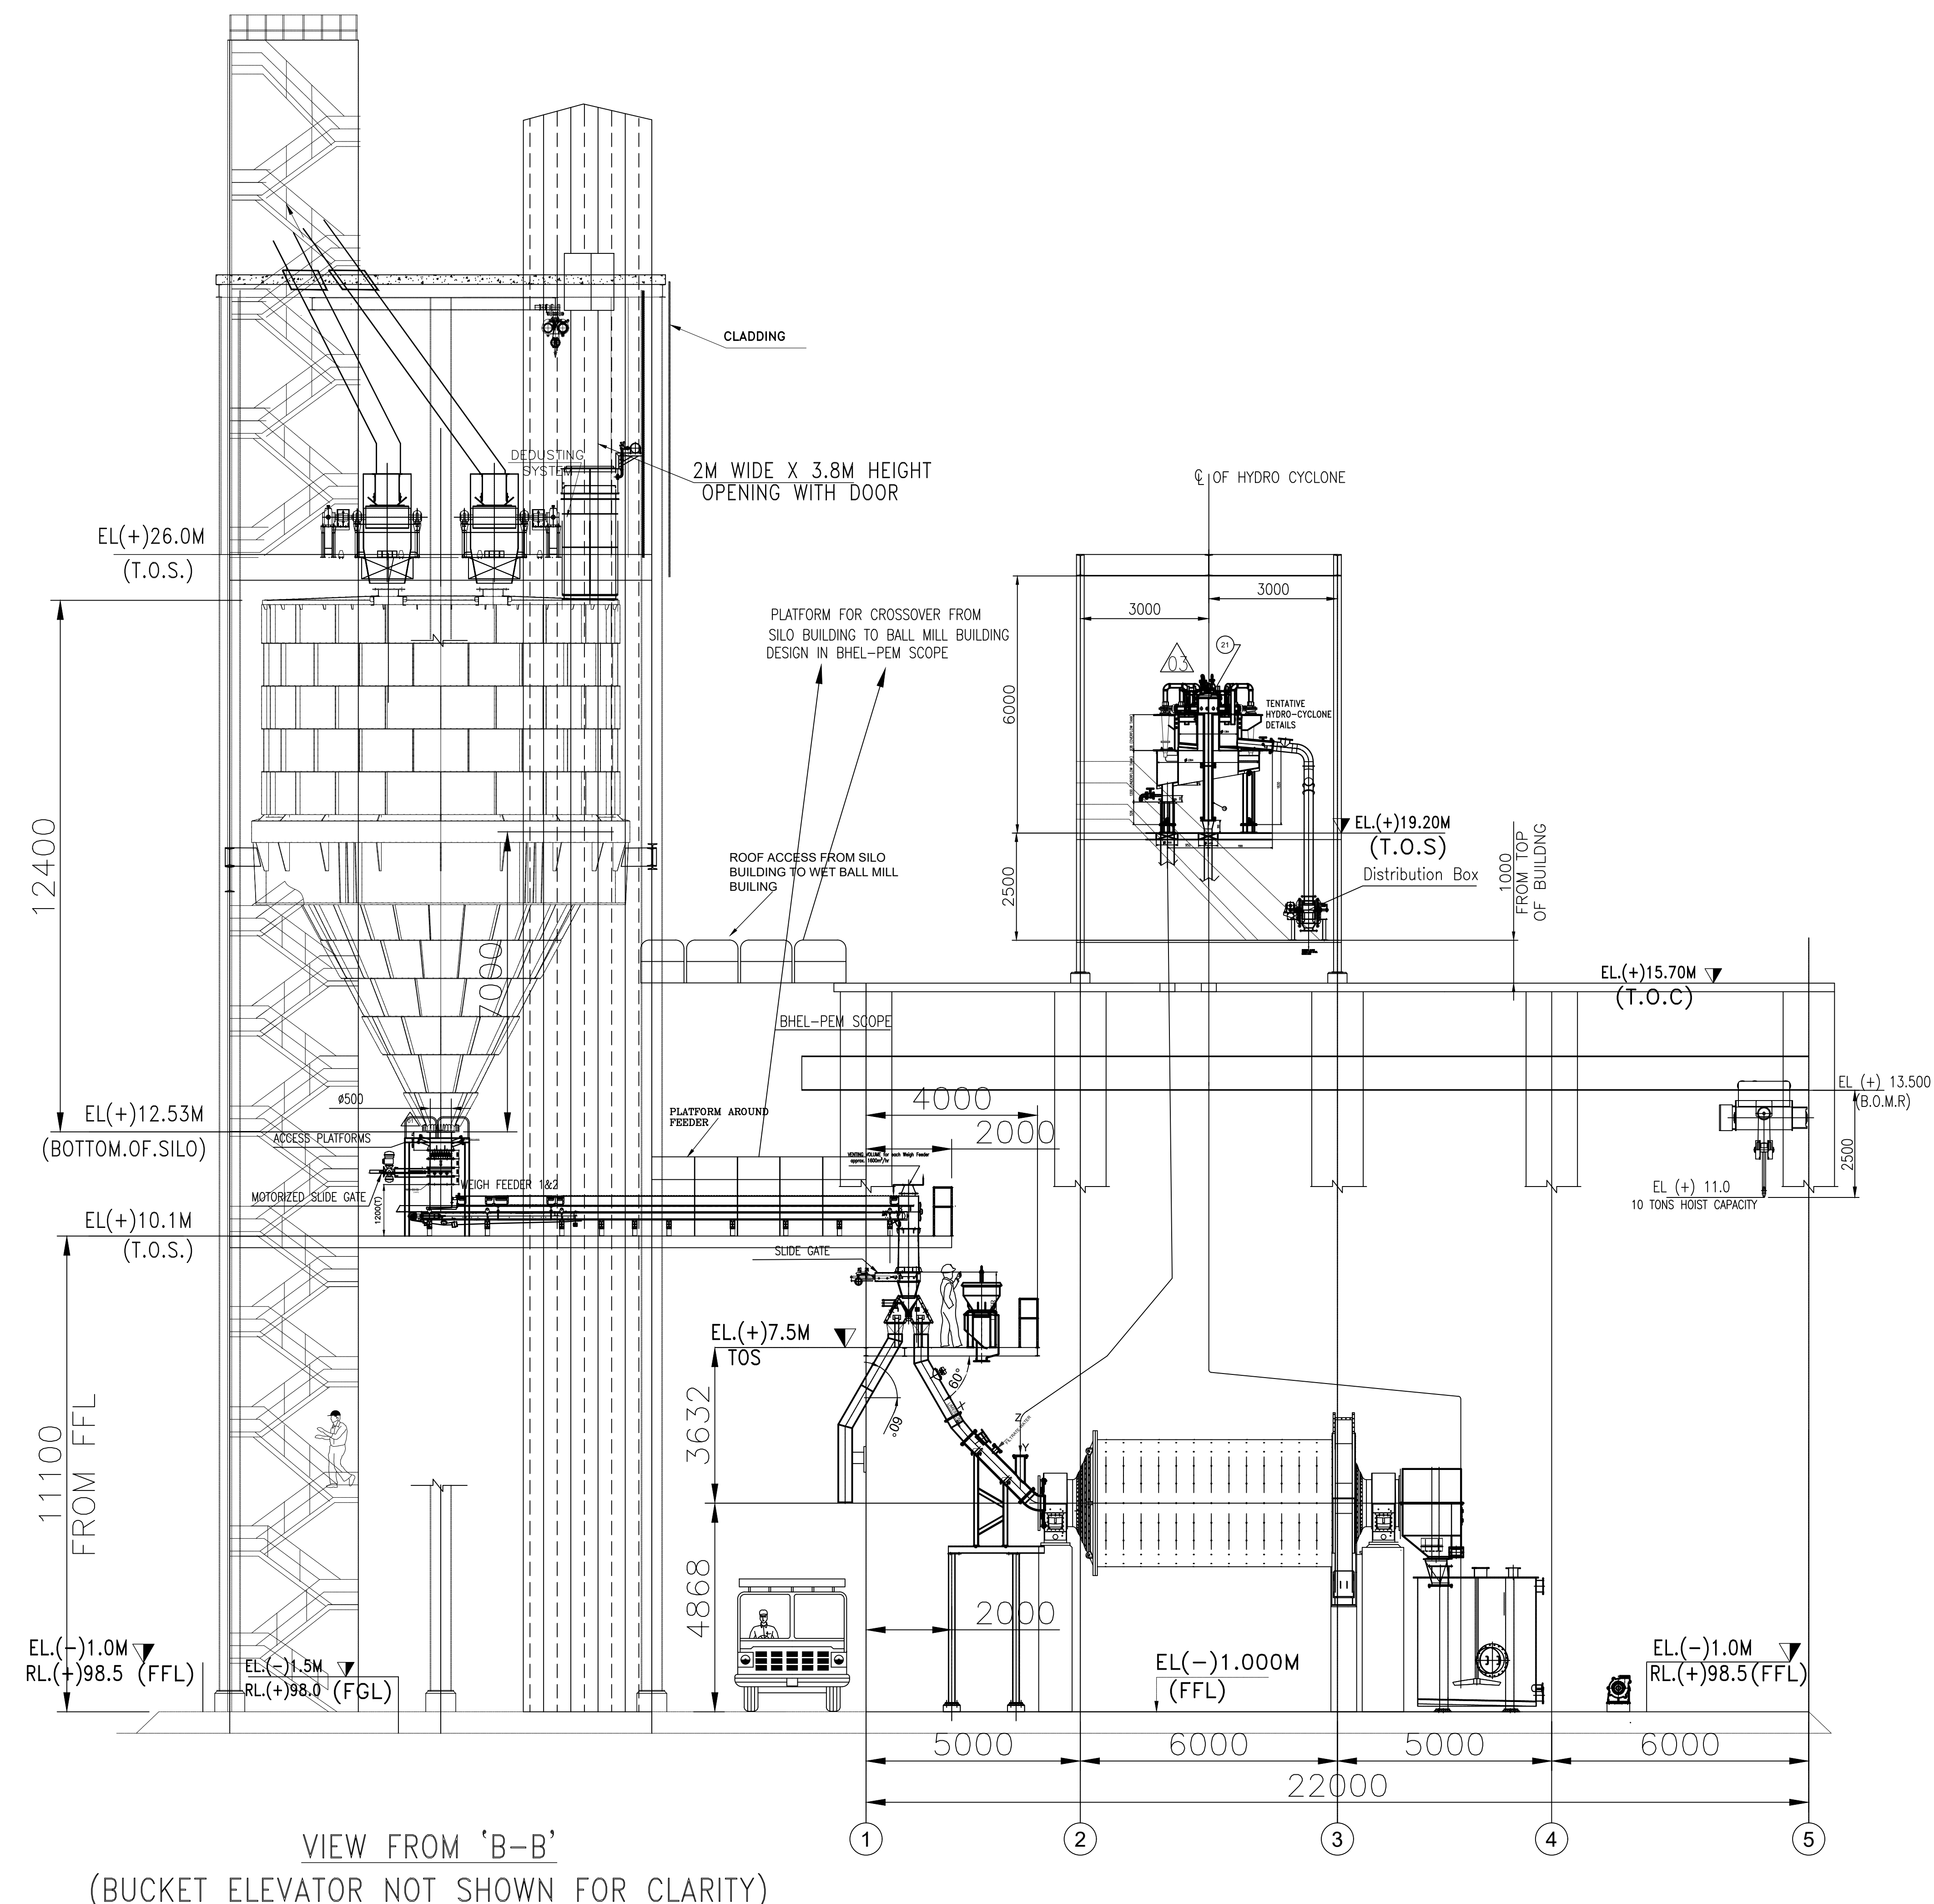


THE INFORMATION ON THIS DOCUMENT IS THE PROPERTY OF BHARAT HEAVY ELECTRICALS LTD. IT MUST NOT BE USED DIRECTLY OR INDIRECTLY IN ANY WAY DETRIMENTAL TO THE INTEREST OF THE COMPANY.

FILE NAME

REF.DRG.NO.

INVENTORY NO.

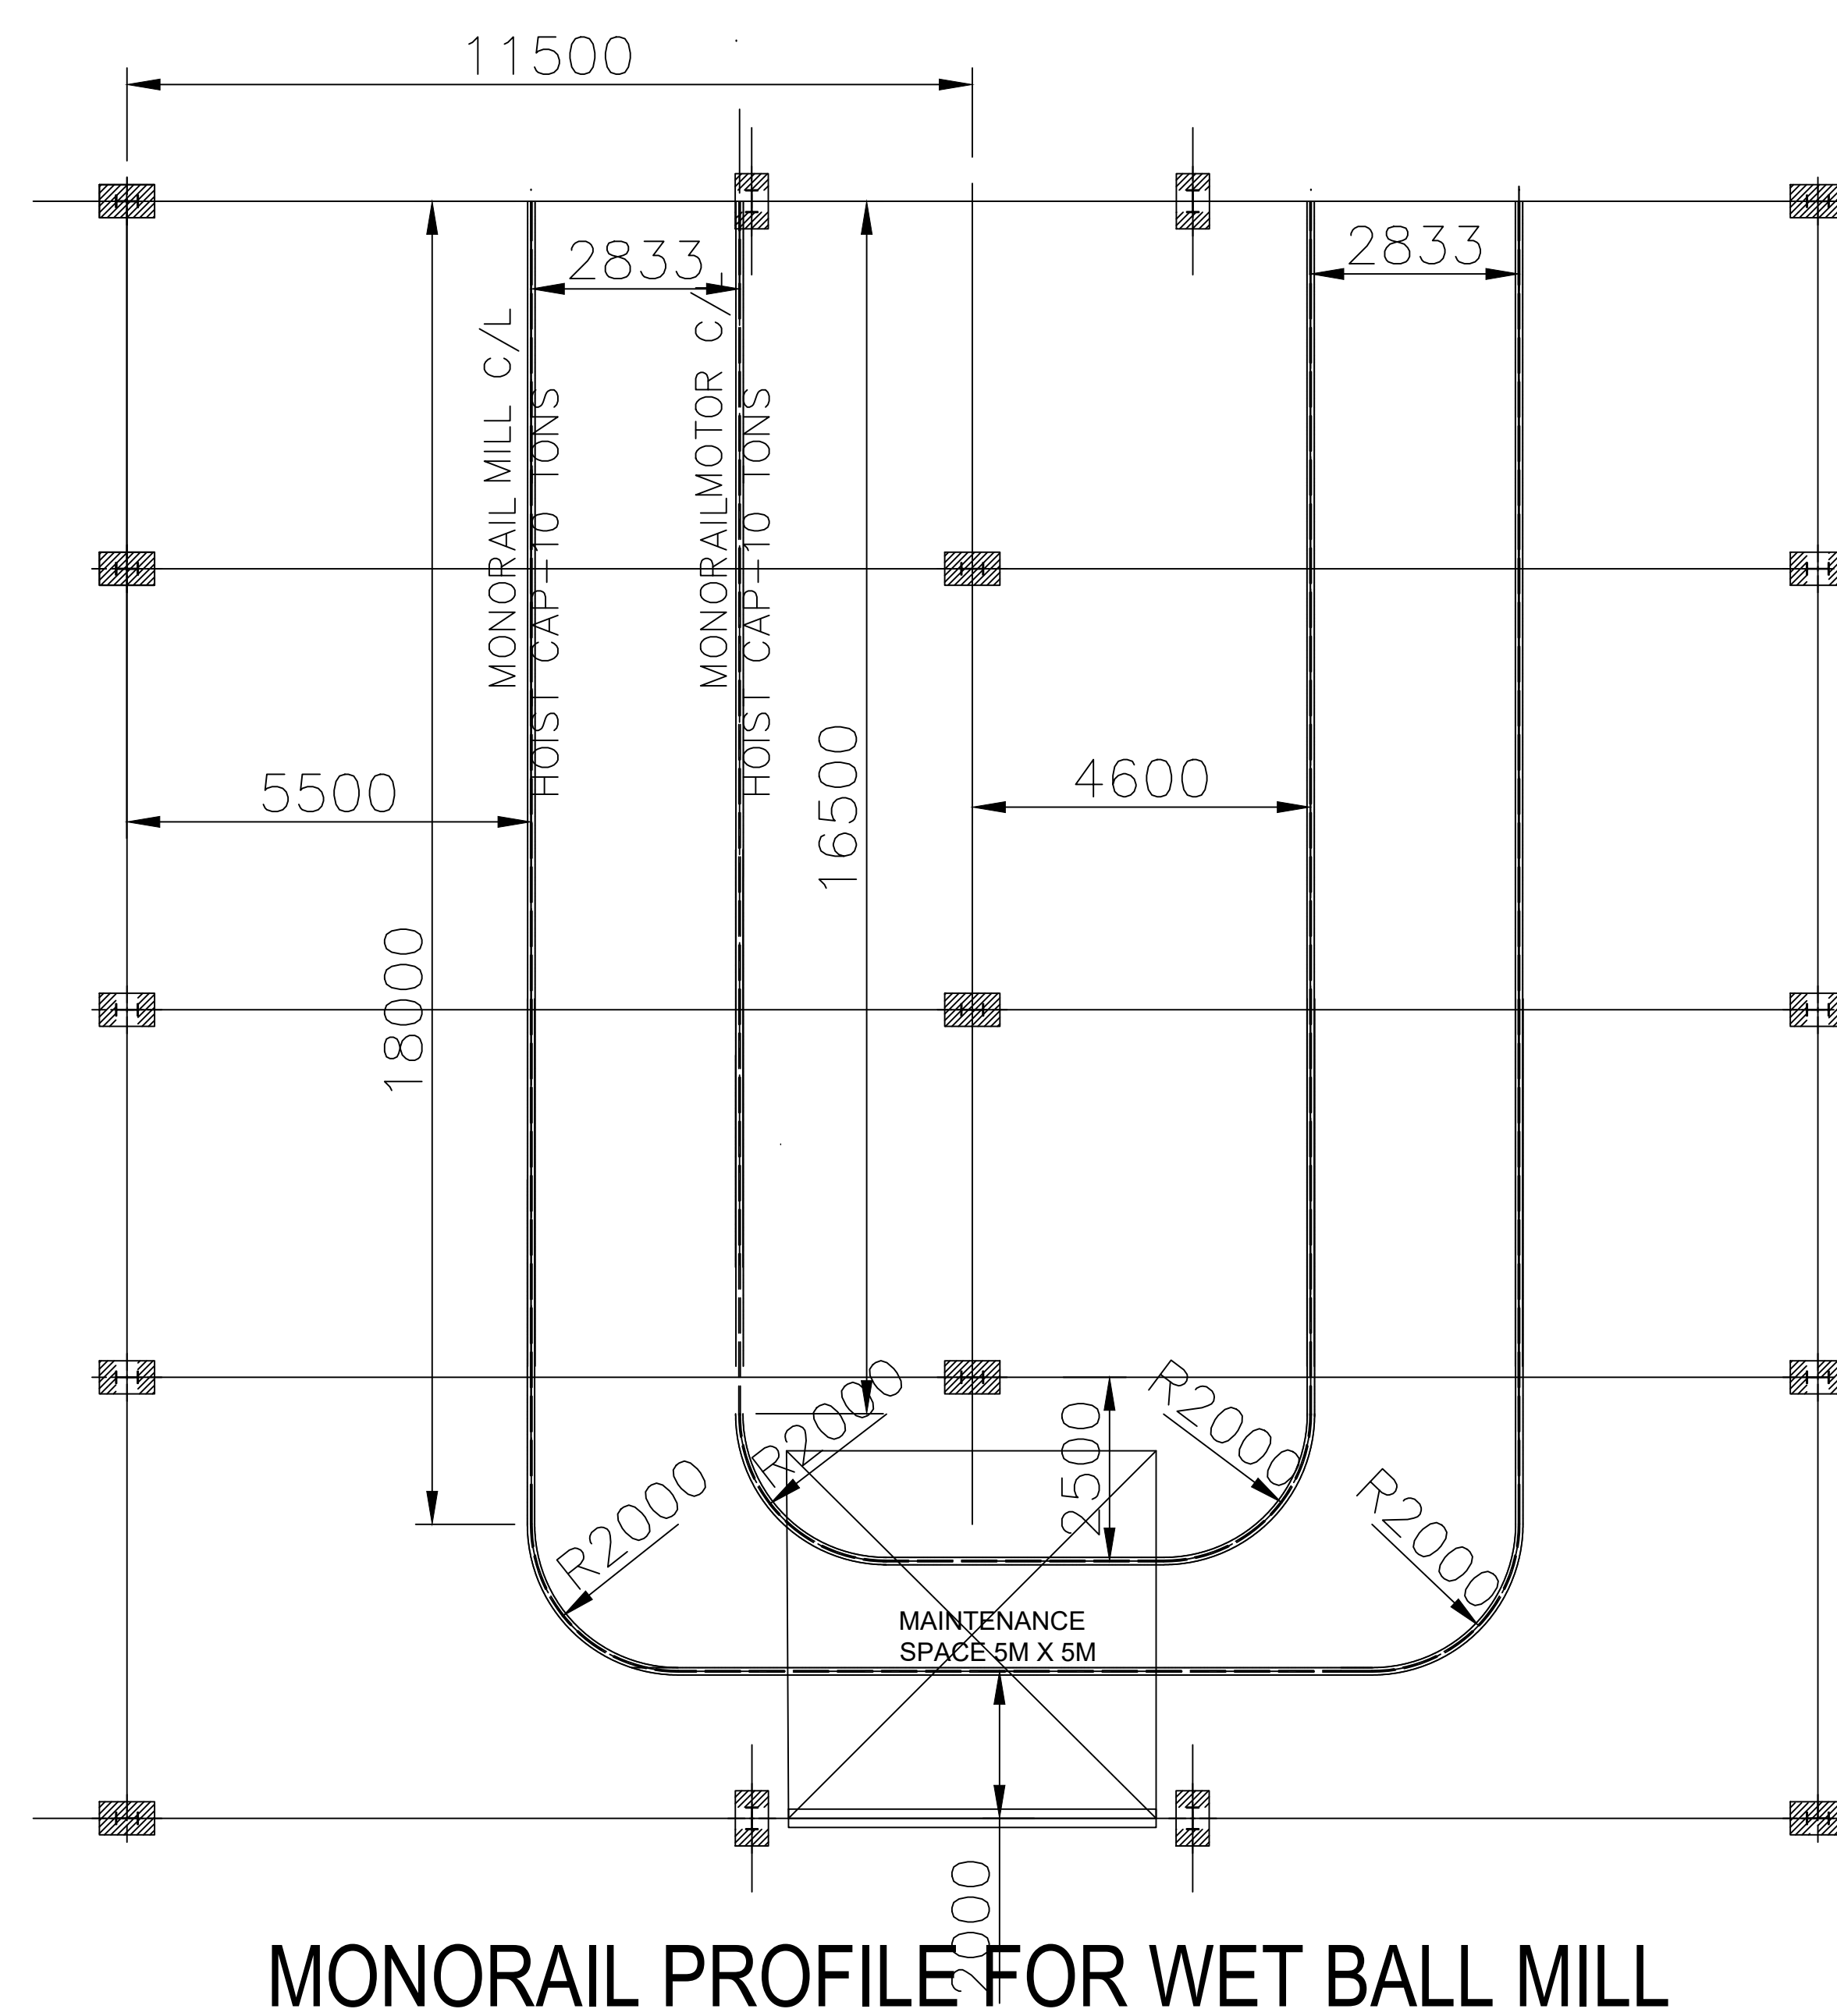


THE FOLLOWING CONDITIONS APPLY
EXCEPT OTHERWISE STATED...

1. REF.TO HY0230261 FOR UNSPECIFIED TOLERANCES.
2. CHAMFER M/CD SHARP EDGES
1.2 TO 1.0 AT 45°.
3. INTERNAL M/CD CORNER RADII
1 TO 0.7.
4. THE SURFACE ROUGHNESS WHEREVER NOT SHOWN
SHALL BE TAKEN FROM THE SURFACE ROUGHNESS
SHOWN OUT SIDE BACK SLASHES GIVEN AT THE
TOP MOST RIGHT CORNER OF THE DRG.

TYPE OF PRODUCT
OR
NAME OF CUSTOMER/PROJECT



TELANGANA STATE POWER GENERATION CORPORATION LTD
TELANGANA, INDIA
1x800 MW KOTHAGUDAM TPS STAGE-VII UNIT#12, PALONCHA

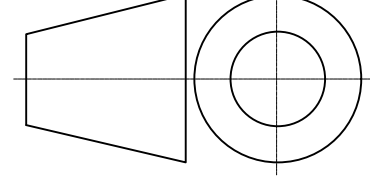		BHARAT HEAVY ELECTRICALS LTD.		NAME		SIGN.	DATE	NO.OF VAR.
		HYDERABAD		DRN.	BGK		12.10.22	
				CHD.	PVSB		12.10.22	
				APPD.	AMAN SURIN		12.10.22	
DEPT. PULV ENGG.			SCALE	WEIGHT (KG)	REF. TO ASSY DRG.		ITEM NO.	NO.OF ITEMS
CODE 446	NTS		--	01			01	
TITLE HANDLING DRAWINGS FOR KOTHAGUDEM WET BALL MILL					DRAWING NO.			REV.
					3-62-245-00069			00
					SHEET NO. 01		NO OF SHEETS	01