

THE INFORMATION ON THIS DOCUMENT IS THE PROPERTY OF BHARAT HEAVY ELECTRICALS LTD.
IT MUST NOT BE USED DIRECTLY OR INDIRECTLY IN ANY WAY DETRIMENTAL TO THE INTEREST OF THE COMPANY.


FILE NAME

REF.DRG.NO.


INVENTORY NO.

REV.	DATE	ALTERED		REV.	DATE	ALTERED	
		CHD.	APPD.			CHD.	APPD.
ZONE				ZONE			

DRG.NO. 3-62-221-00072

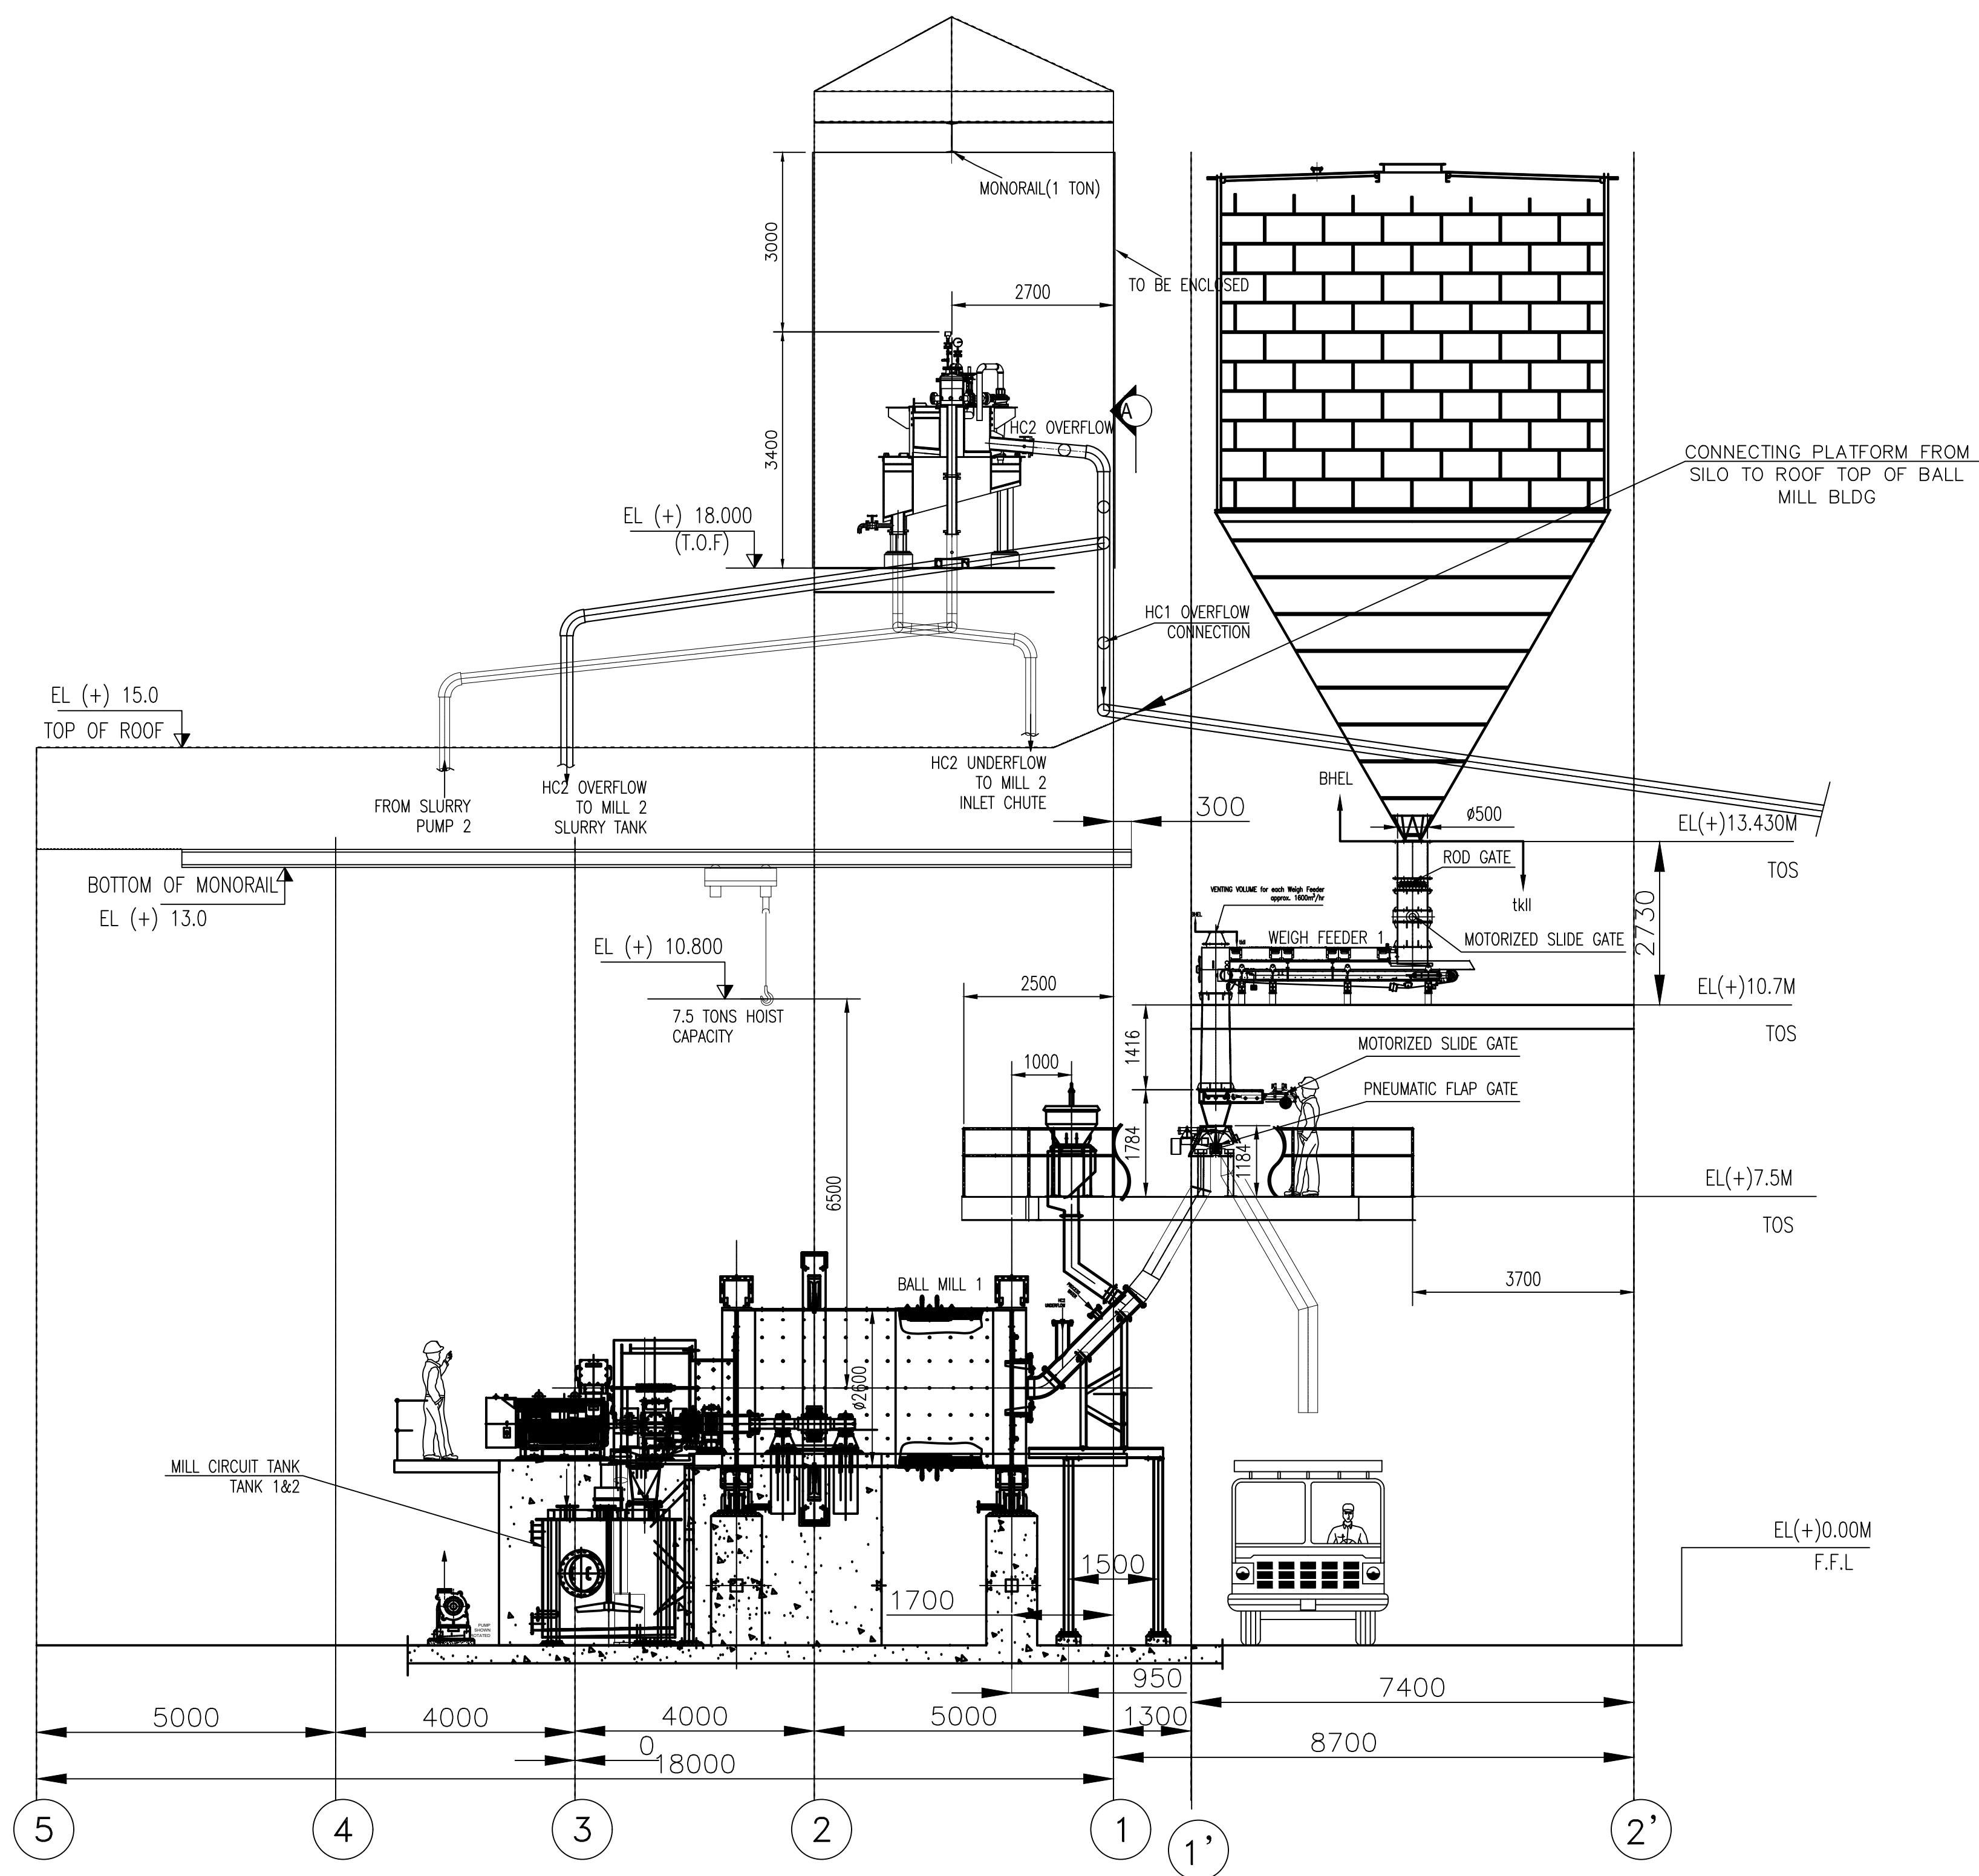

ELEVATION

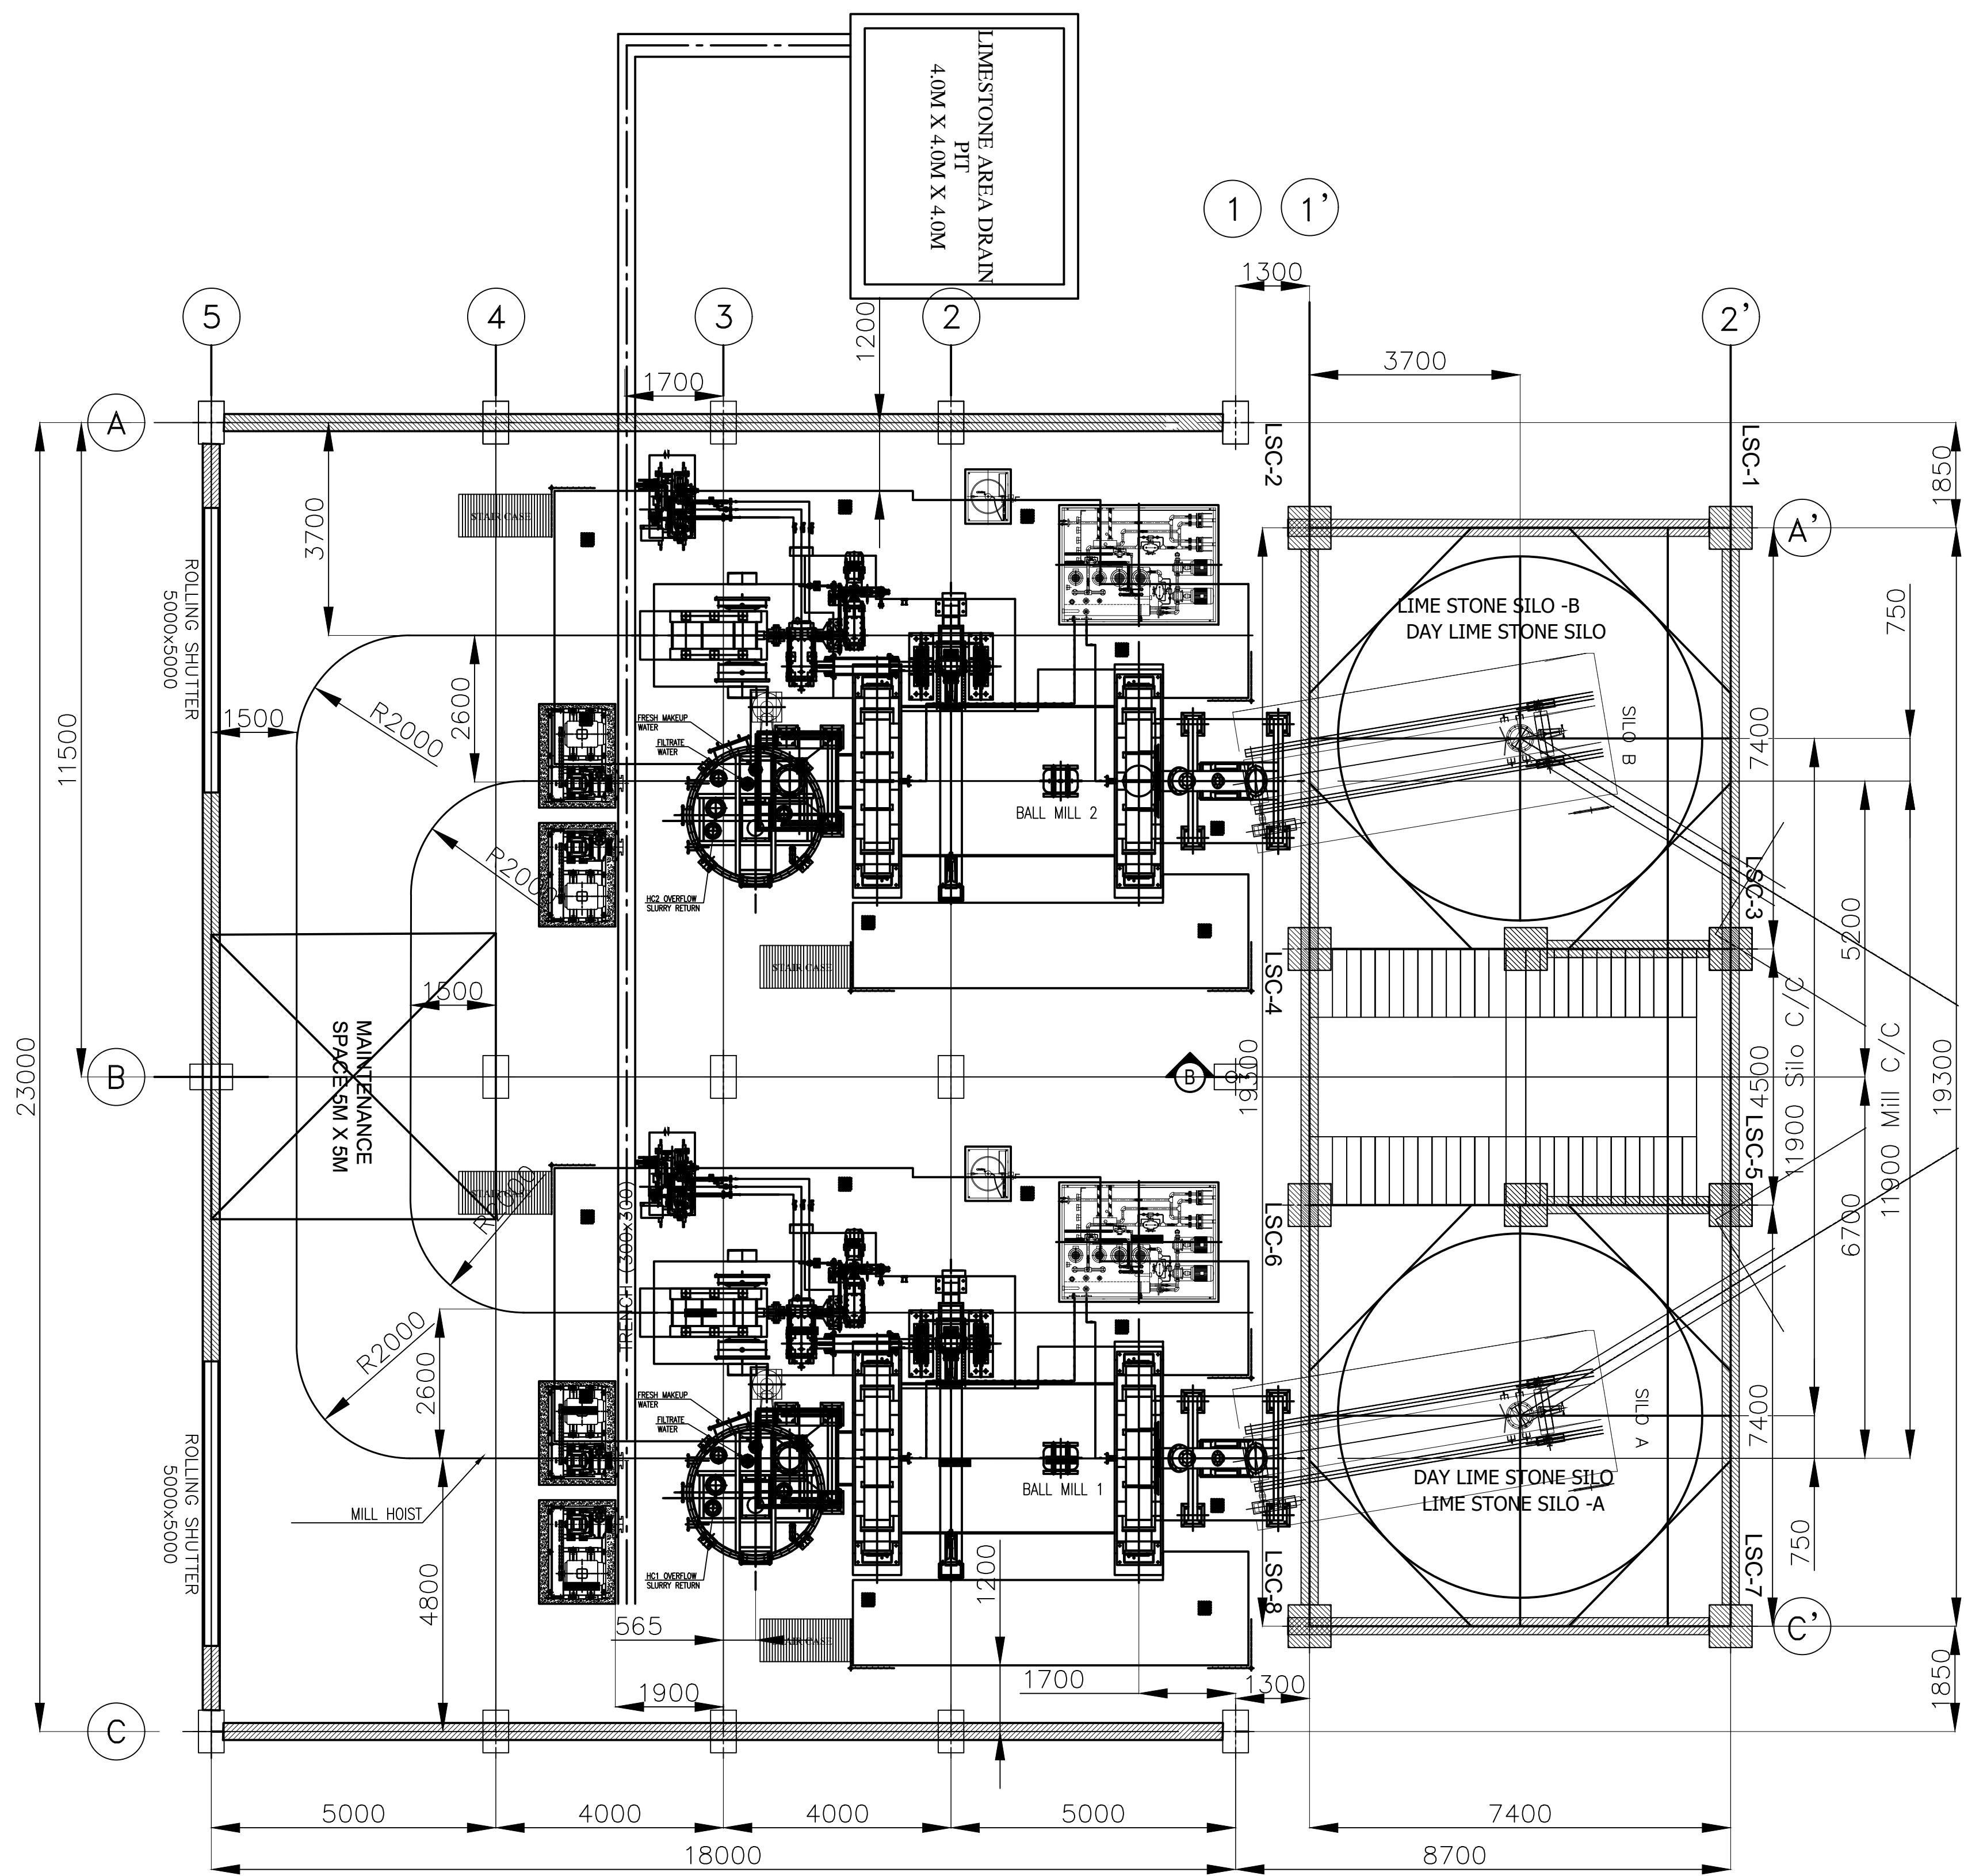


KEY PLAN

THE FOLLOWING CONDITIONS APPLY EXCEPT OTHERWISE STATED...

- REF.TO HY0230261 FOR UNSPECIFIED TOLERANCES.
- CHAMFER M/CD SHARP EDGES 1.2 TO 1.0 AT 45°.
- INTERNAL M/CD CORNER RADII 1 TO 0.7.
- THE SURFACE ROUGHNESS WHEREVER NOT SHOWN SHALL BE TAKEN FROM THE SURFACE ROUGHNESS SHOWN OUT SIDE BACK SLASHES GIVEN AT THE TOP MOST RIGHT CORNER OF THE DRG.


TYPE OF PRODUCT OR NAME OF CUSTOMER/PROJECT

PROJECT: BHUSAWAL 1x660MW
FGD SYSTEM PACKAGE

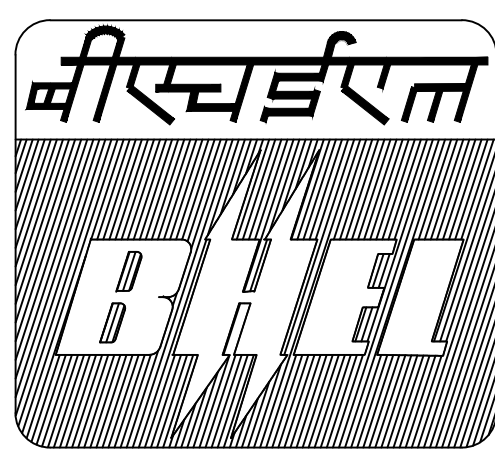

BHARAT HEAVY ELECTRICALS LTD.
HYDERABAD

DEPT. PULV ENGG.

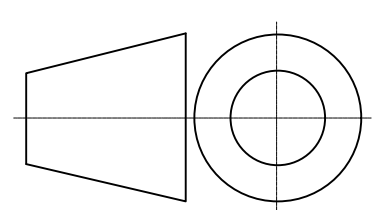

SCALE

NTS

WEIGHT (KG)

--

CODE 446

TITLE

HANDLING DRAWINGS FOR
BHUSAWAL WET BALL MILL

	NAME	SIGN.	DATE	NO.OF VAR.
DRN.	BGK		12.10.22	
CHD.	PVSB		12.10.22	
APPD.	AMAN SURIN		12.10.22	

REF. TO ASSY DRG.	ITEM NO.	NO.OF ITEMS
	01	01

DRAWING NO.	REV.
3-62-245-00072	00
SHEET NO. 01	NO OF SHEETS 01