
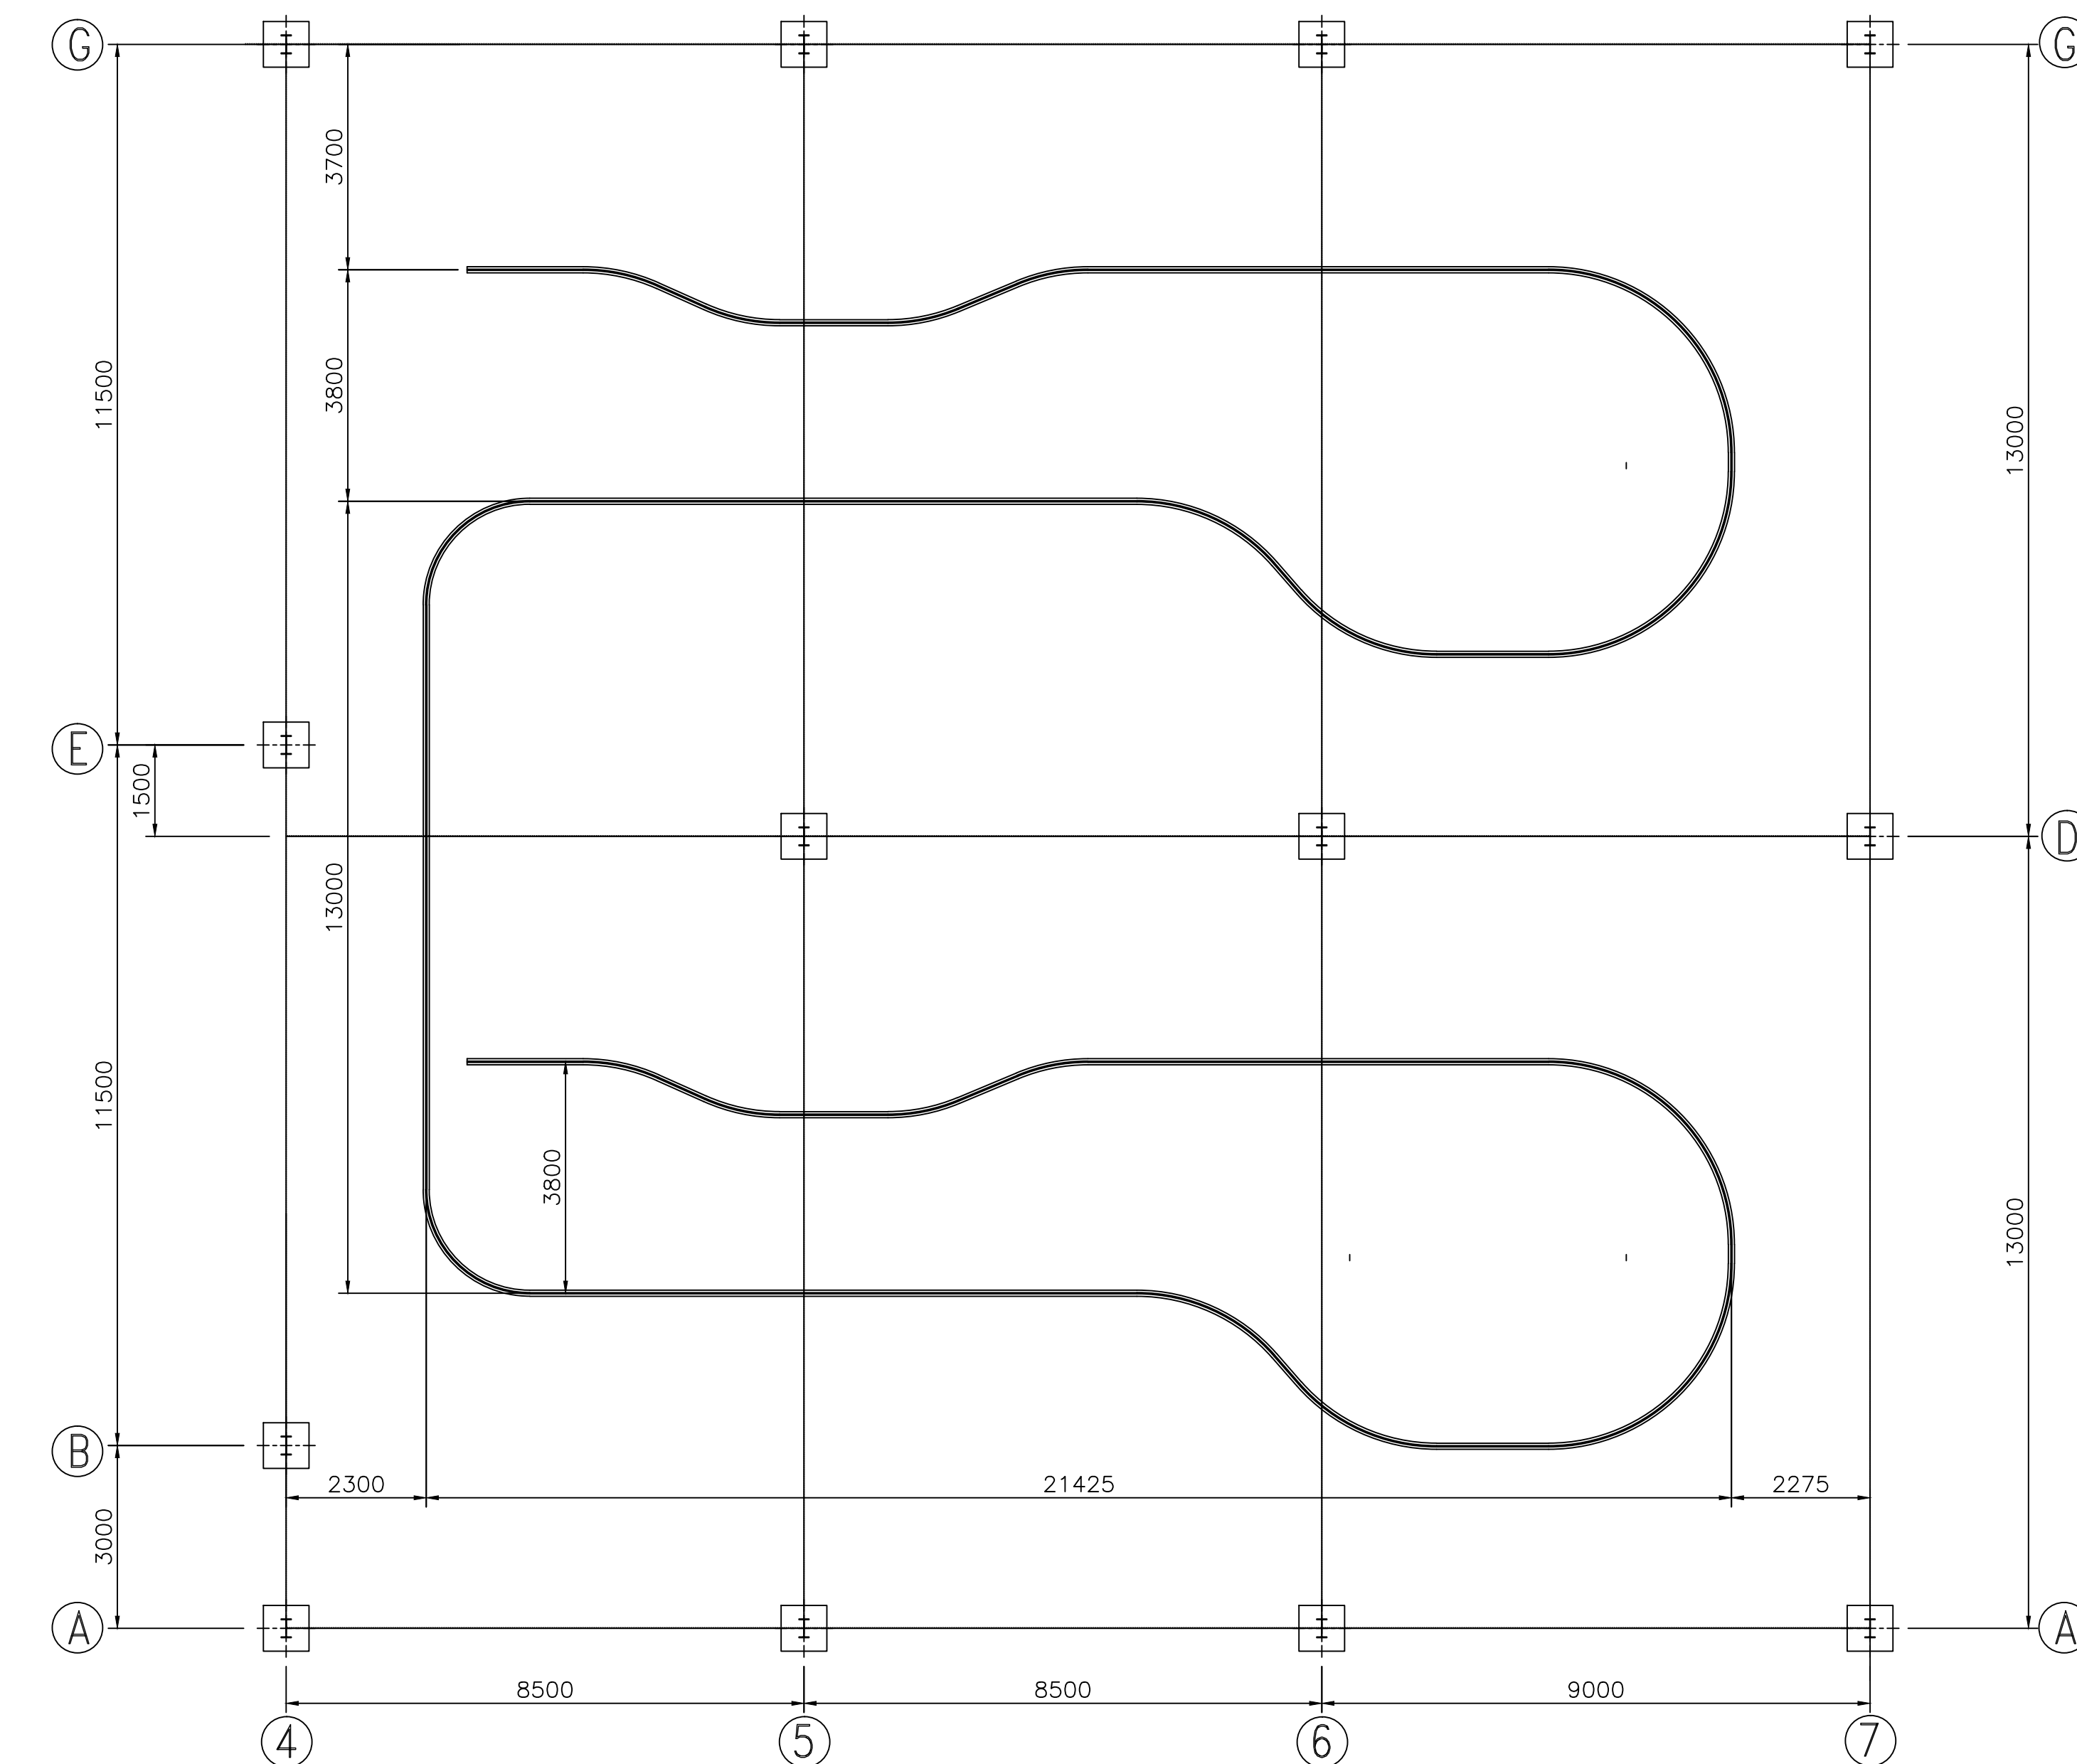


THE INFORMATION ON THIS DOCUMENT IS THE PROPERTY OF BHARAT HEAVY ELECTRICALS LTD. IT MUST NOT BE USED DIRECTLY OR INDIRECTLY IN ANY WAY DETRIMENTAL TO THE INTEREST OF THE COMPANY.

FILE NAME

REF.DRG.NO.

INVENTORY NO.

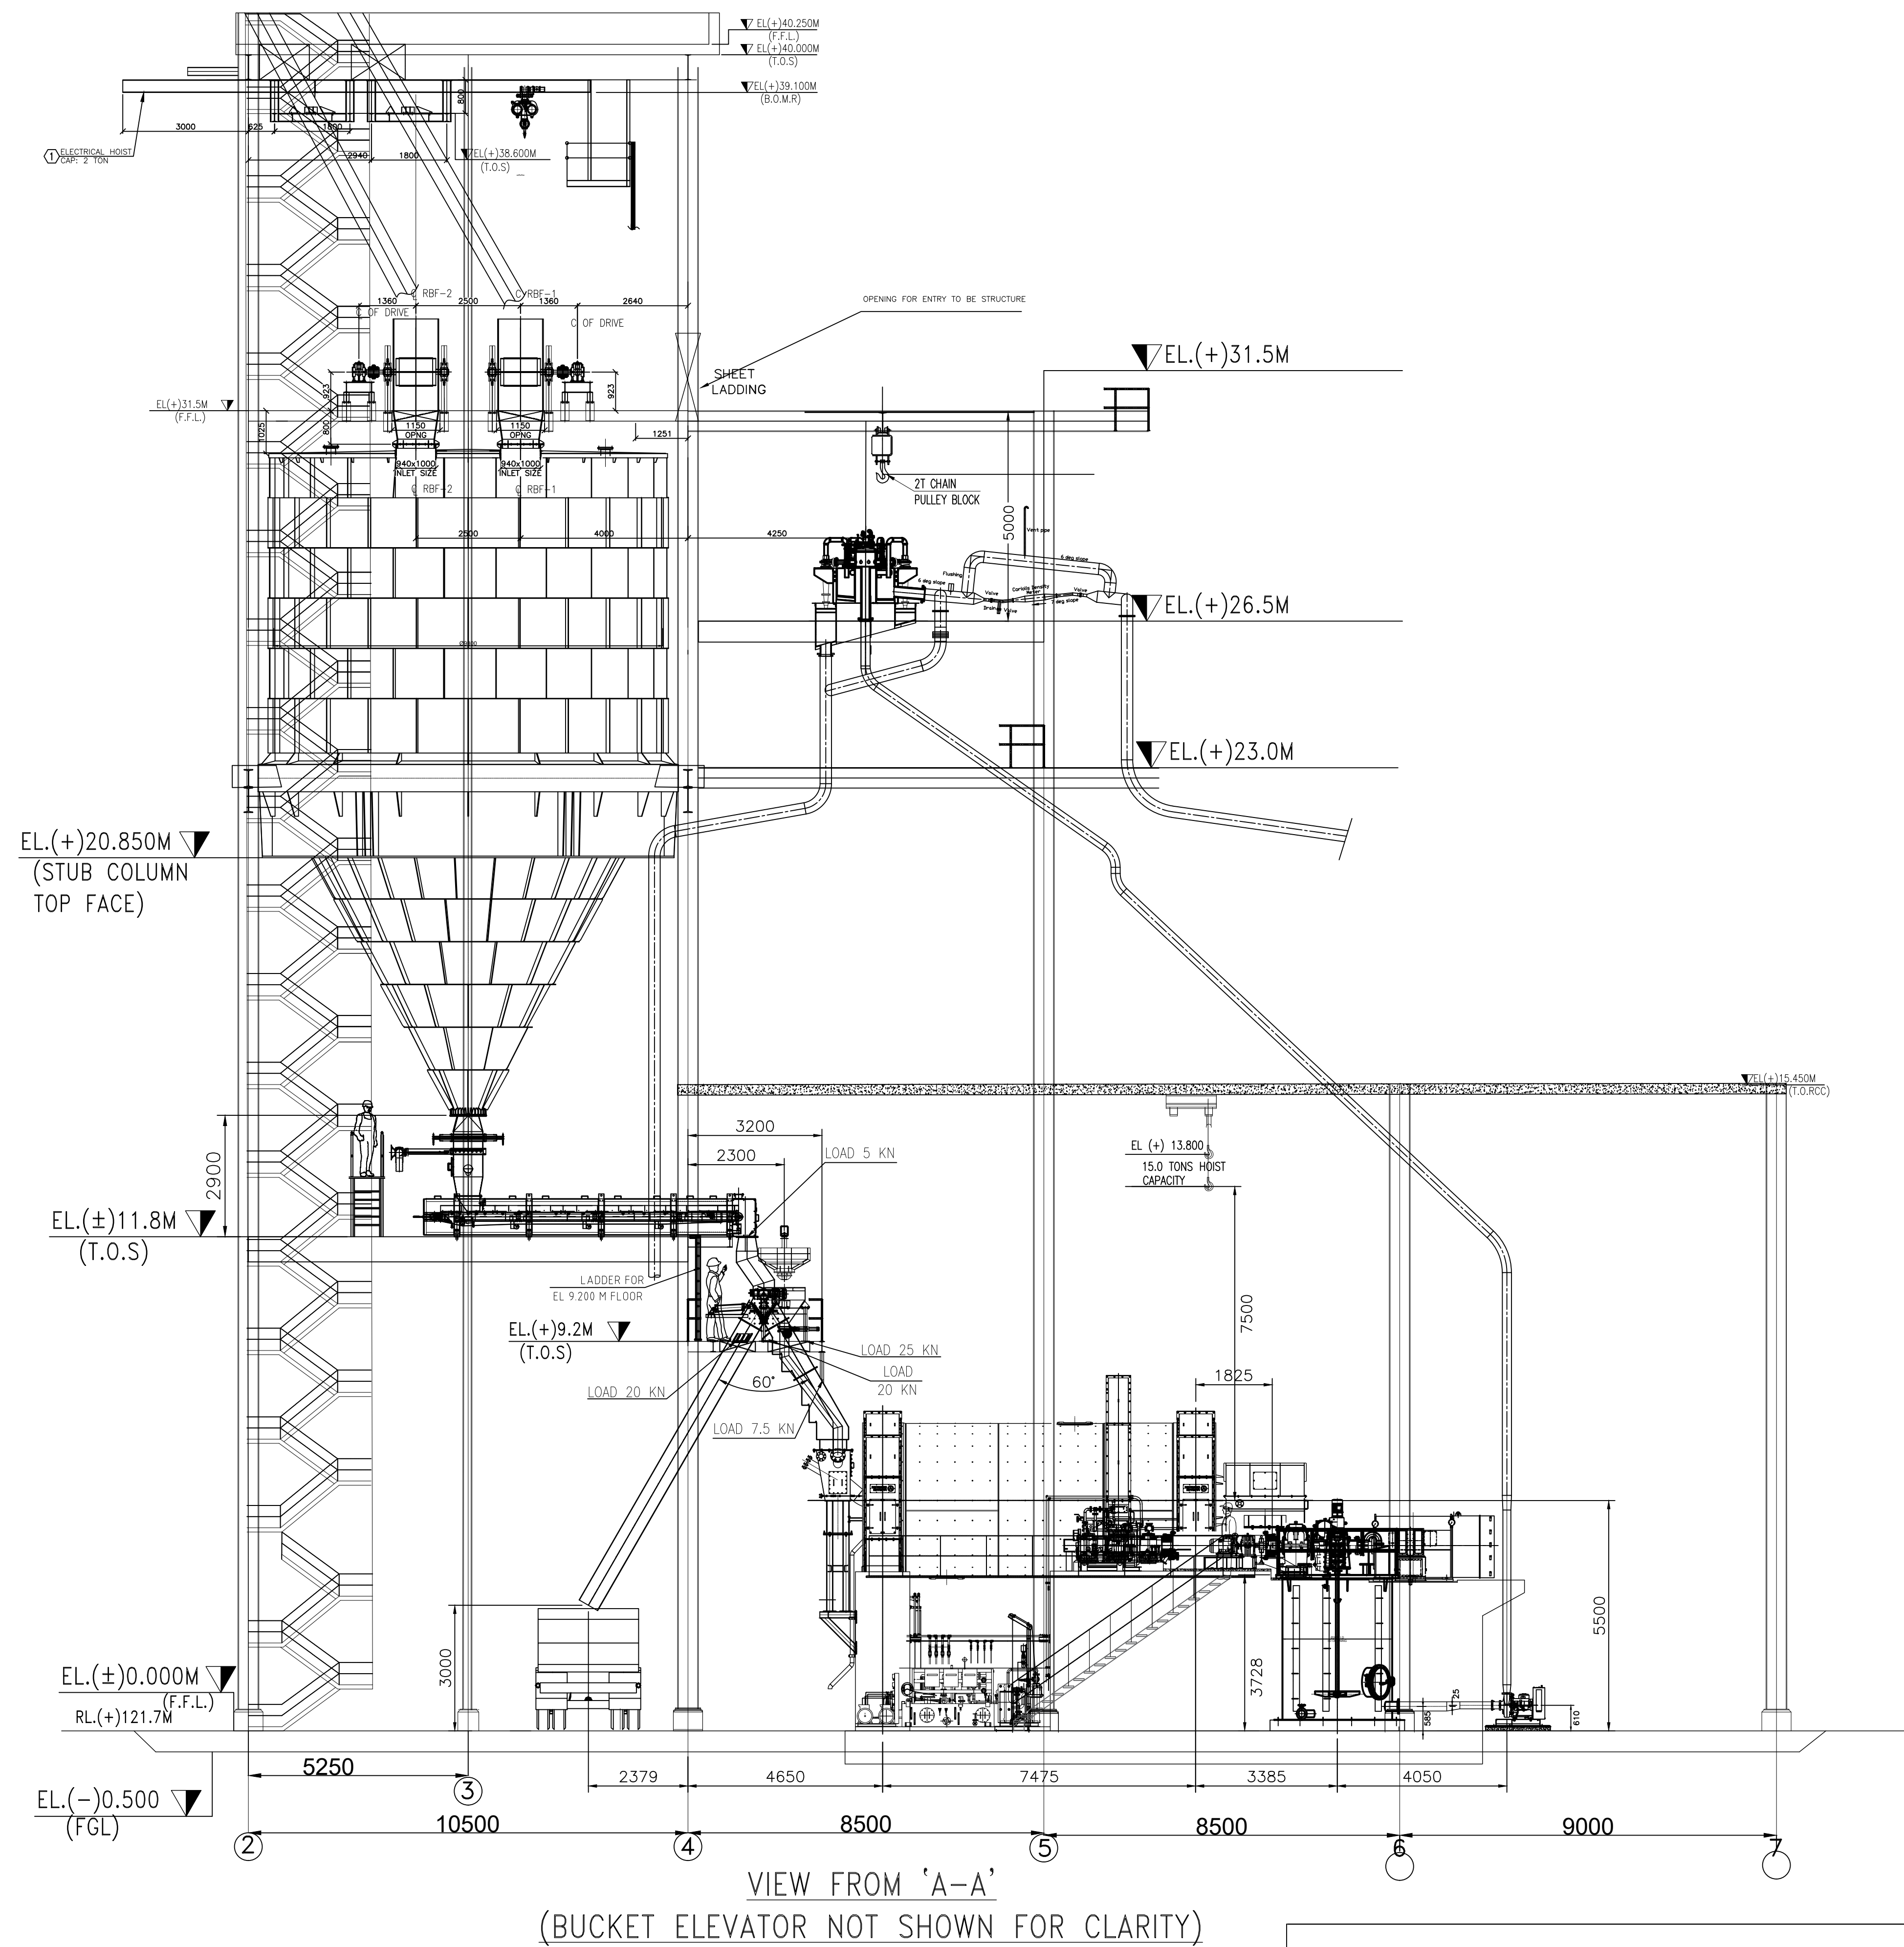

PLAN VIEW OF EL(+) 15.45M (T.O.RCC)
MONORAIL PROFILE

THE FOLLOWING CONDITIONS APPLY
EXCEPT OTHERWISE STATED...

1. REF.TO HY0230261 FOR UNSPECIFIED TOLERANCES.
2. CHAMFER M/CD SHARP EDGES
1.2 TO 1.0 AT 45°.
3. INTERNAL M/CD CORNER RADII
1 TO 0.7.
4. THE SURFACE ROUGHNESS WHEREVER NOT SHOWN
SHALL BE TAKEN FROM THE SURFACE ROUGHNESS
SHOWN OUT SIDE BACK SLASHES GIVEN AT THE
TOP MOST RIGHT CORNER OF THE DRG.

TYPE OF PRODUCT
OR
NAME OF CUSTOMER/PROJECT



NTPC LTD.
3x660 MW NPGCL-NABINAGAR
FGD SYSTEM PACKAGE

 BHARAT HEAVY ELECTRICALS LTD. HYDERABAD				NAME		SIGN.	DATE	NO. OF VAR.
				DRN.	BGK		12.10.22	
				CHD.	PVSB		12.10.22	
				APPD.	AMAN SURIN		12.10.22	
DEPT. PULV ENGG.			SCALE	WEIGHT (KG)	REF. TO ASSY DRG.		ITEM NO.	NO. OF ITEMS
CODE 446			NTS	--			01	01
TITLE HANDLING DRAWINGS FOR NPGCL WET BALL MILL					DRAWING NO.			REV.
					3-62-245-00076			00
					SHEET NO. 01		NO OF SHEETS	01