


NOTES: —

1. ALL DIMENSIONS ARE IN MM ONLY.
2. FOR SECTION SIZE, MATL. SPECN.. REF.. IS: 1038/1983 (LAT.. REV.)

REV.02	26.06.'08	CHKD.	G.R.D
		APPD.	R.R.S
DRG. UPDATED			
DRN	NAME C.SAKTHI	SIGNATURE	DATE 20.12.2002
CHD	G.R		20.12.2002
APPD	R.R.S		20.12.2002

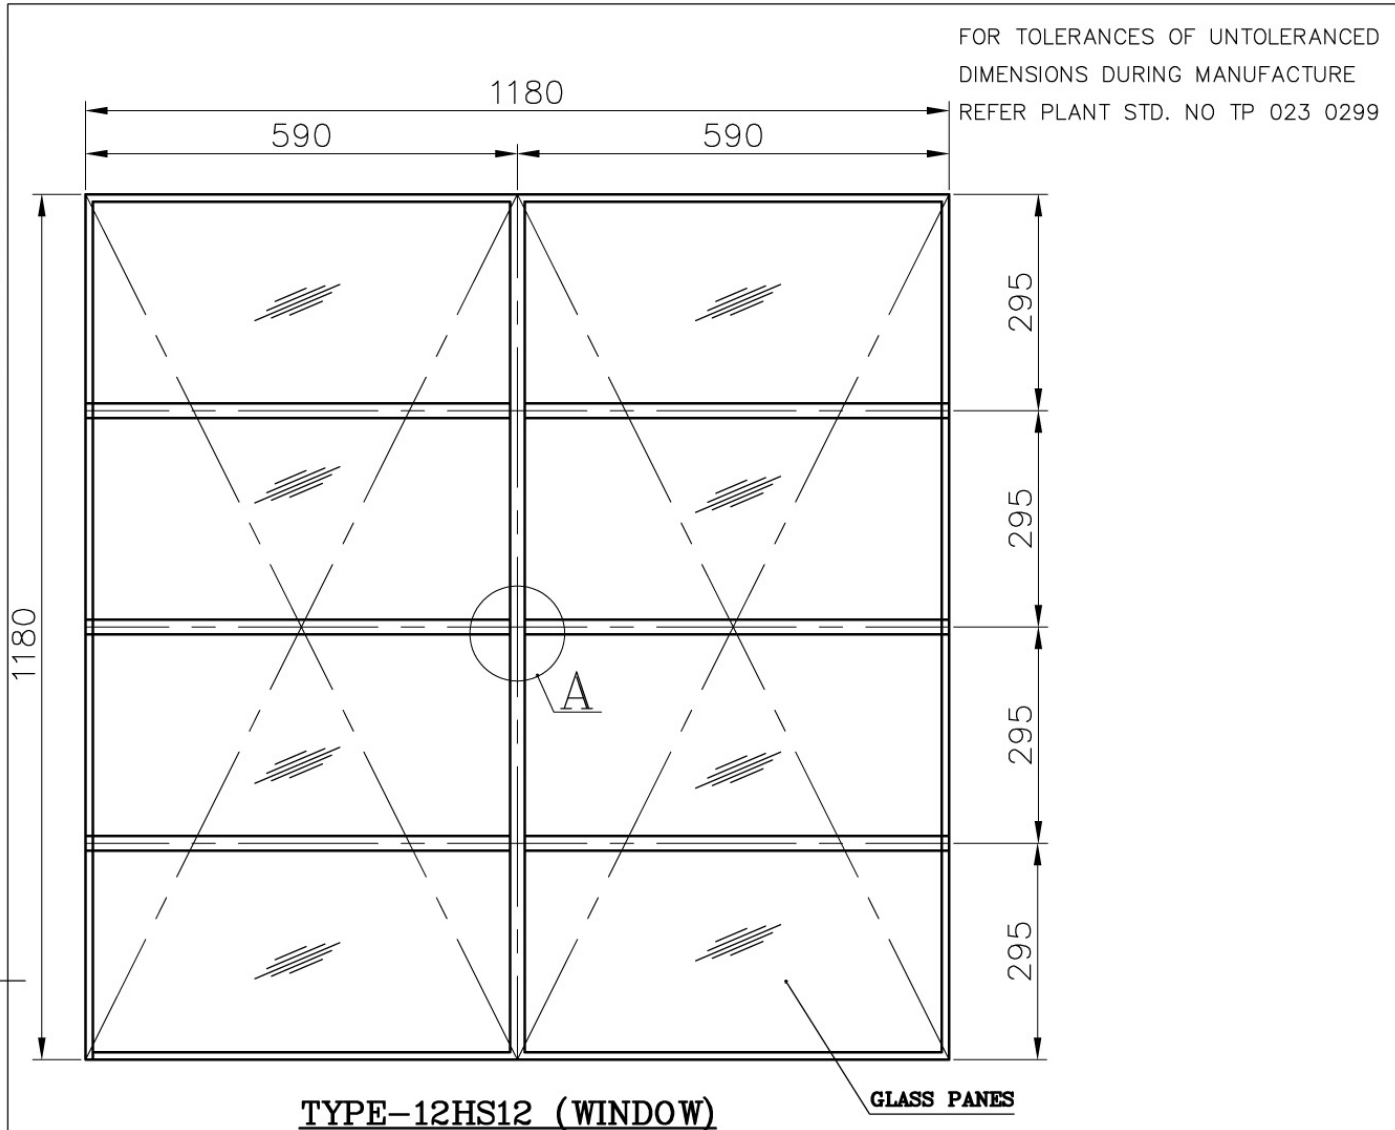

355-056

Bharat Heavy Electricals Ltd
UNIT: HIGH PRESSURE BOILER PLANT
TIRUCHIRAPALLI — 620014

DEPT ST	ALL DIMENSIONS ARE IN MM	PROJECTION 	SCALE NTS	WEIGHT (Kg)	REF TO ASSY / OLD DWG 961713600000
CODE 122					
TITLE STEEL GLAZED WINDOW (MULLION WITH SIDE HUNG SHUTTER)					DRAWING NO : 4-35-611-00346
					REV 02