



Reference : CC-ENGG-8003-001-110-PVE-V-150E

Date : 02/06/2025

From : Vikas Khare ADDL. GENERAL MANAGER	To : BHARAT HEAVY ELECTRICALS LTD NEW DELHI 110049 IN Cc : pmgvijay@bhel.in ksbura@bhel.in
Subject : EPC Package, Sipat-Stage-III Please find enclosed following drawings/ documents for necessary action at your end.	
Vendor Drg. No. : 1390001502 Orgn. Drg. No. : 8003-001-110-PVE-V-150E Revision No. : 02 Drg. Title : GENERATOR OUTLINE DRAWING App. Category : CAT-I Release Date : 02/06/2025	 Scan to verify
Comments : Approved with minor comment as marked.	



CRS		
Project	: Sipat STPP, Stage-III (1x800 MW)	
Document Title	: GENERATOR OUTLINE	
NTPC Document No. : 8003-001-110-PVE-V-150E (Rev02)		
SI No.	NTPC Comments dated 19.05.2025	BHEL Reply dated 29.05.2025
1	ALARM	Updated in revised drawing (R2)
2	170	Dimension 191 reviewed and found OK
3	170	Dimension 191 reviewed and found OK
4	257	Dimension 278 reviewed and found OK
5	257	Dimension 278 reviewed and found OK
6	Shipping dimensions of Stator & Rotor shall be indicated	Updated in revised drawing (R2)

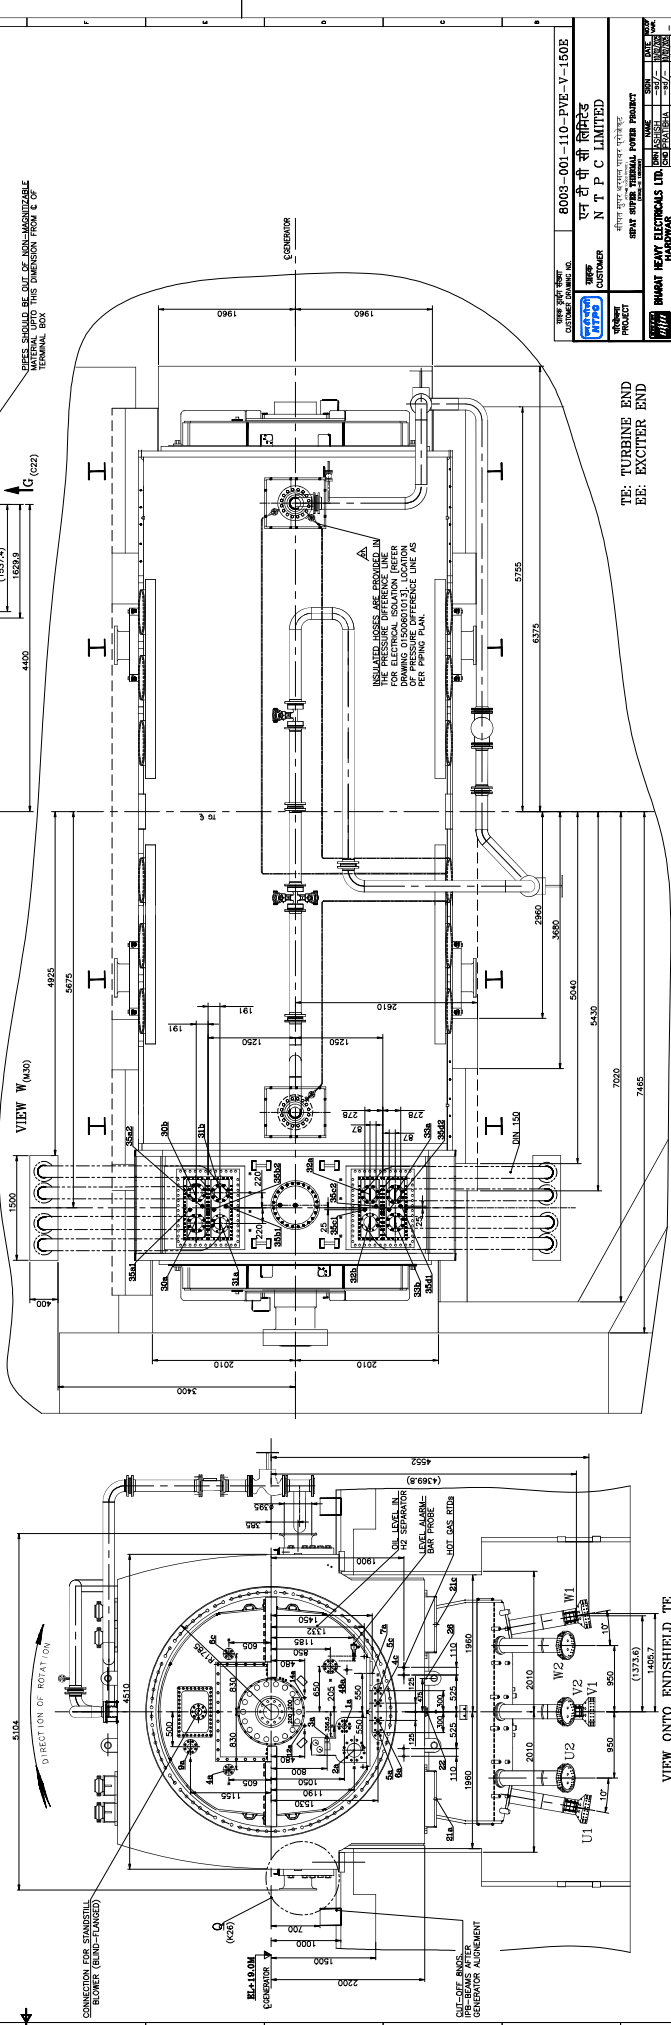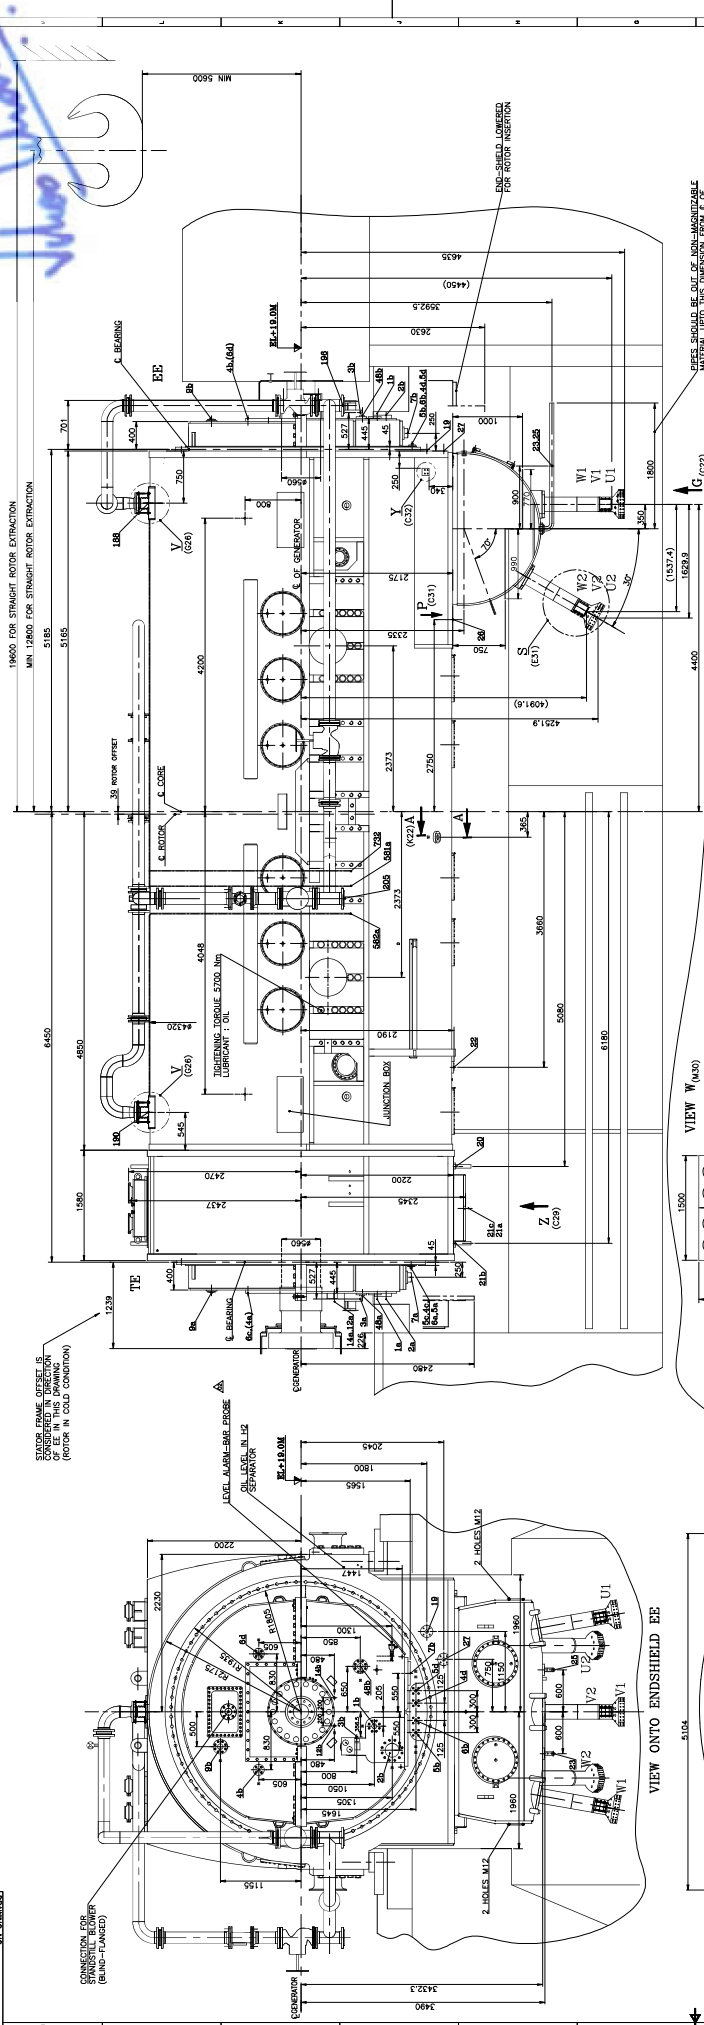




Labels and Text:

- TE: TURBINE END
- EE: EXCITER END
- GENERATOR OUTLINE
- 8003-001-110-PVE-V-150E
