[illegible]

LEGENDS:-	
	PLANT PROPERTY LINE
	PLANT BOUNDARY WALL (COMPOUND WALL)
	ROADS (DOUBLE LANE)
	ROADS (SINGLE LANE)
	GREEN BELT
	PIPE RACK
	SEA WATER
	PIPE SLICER

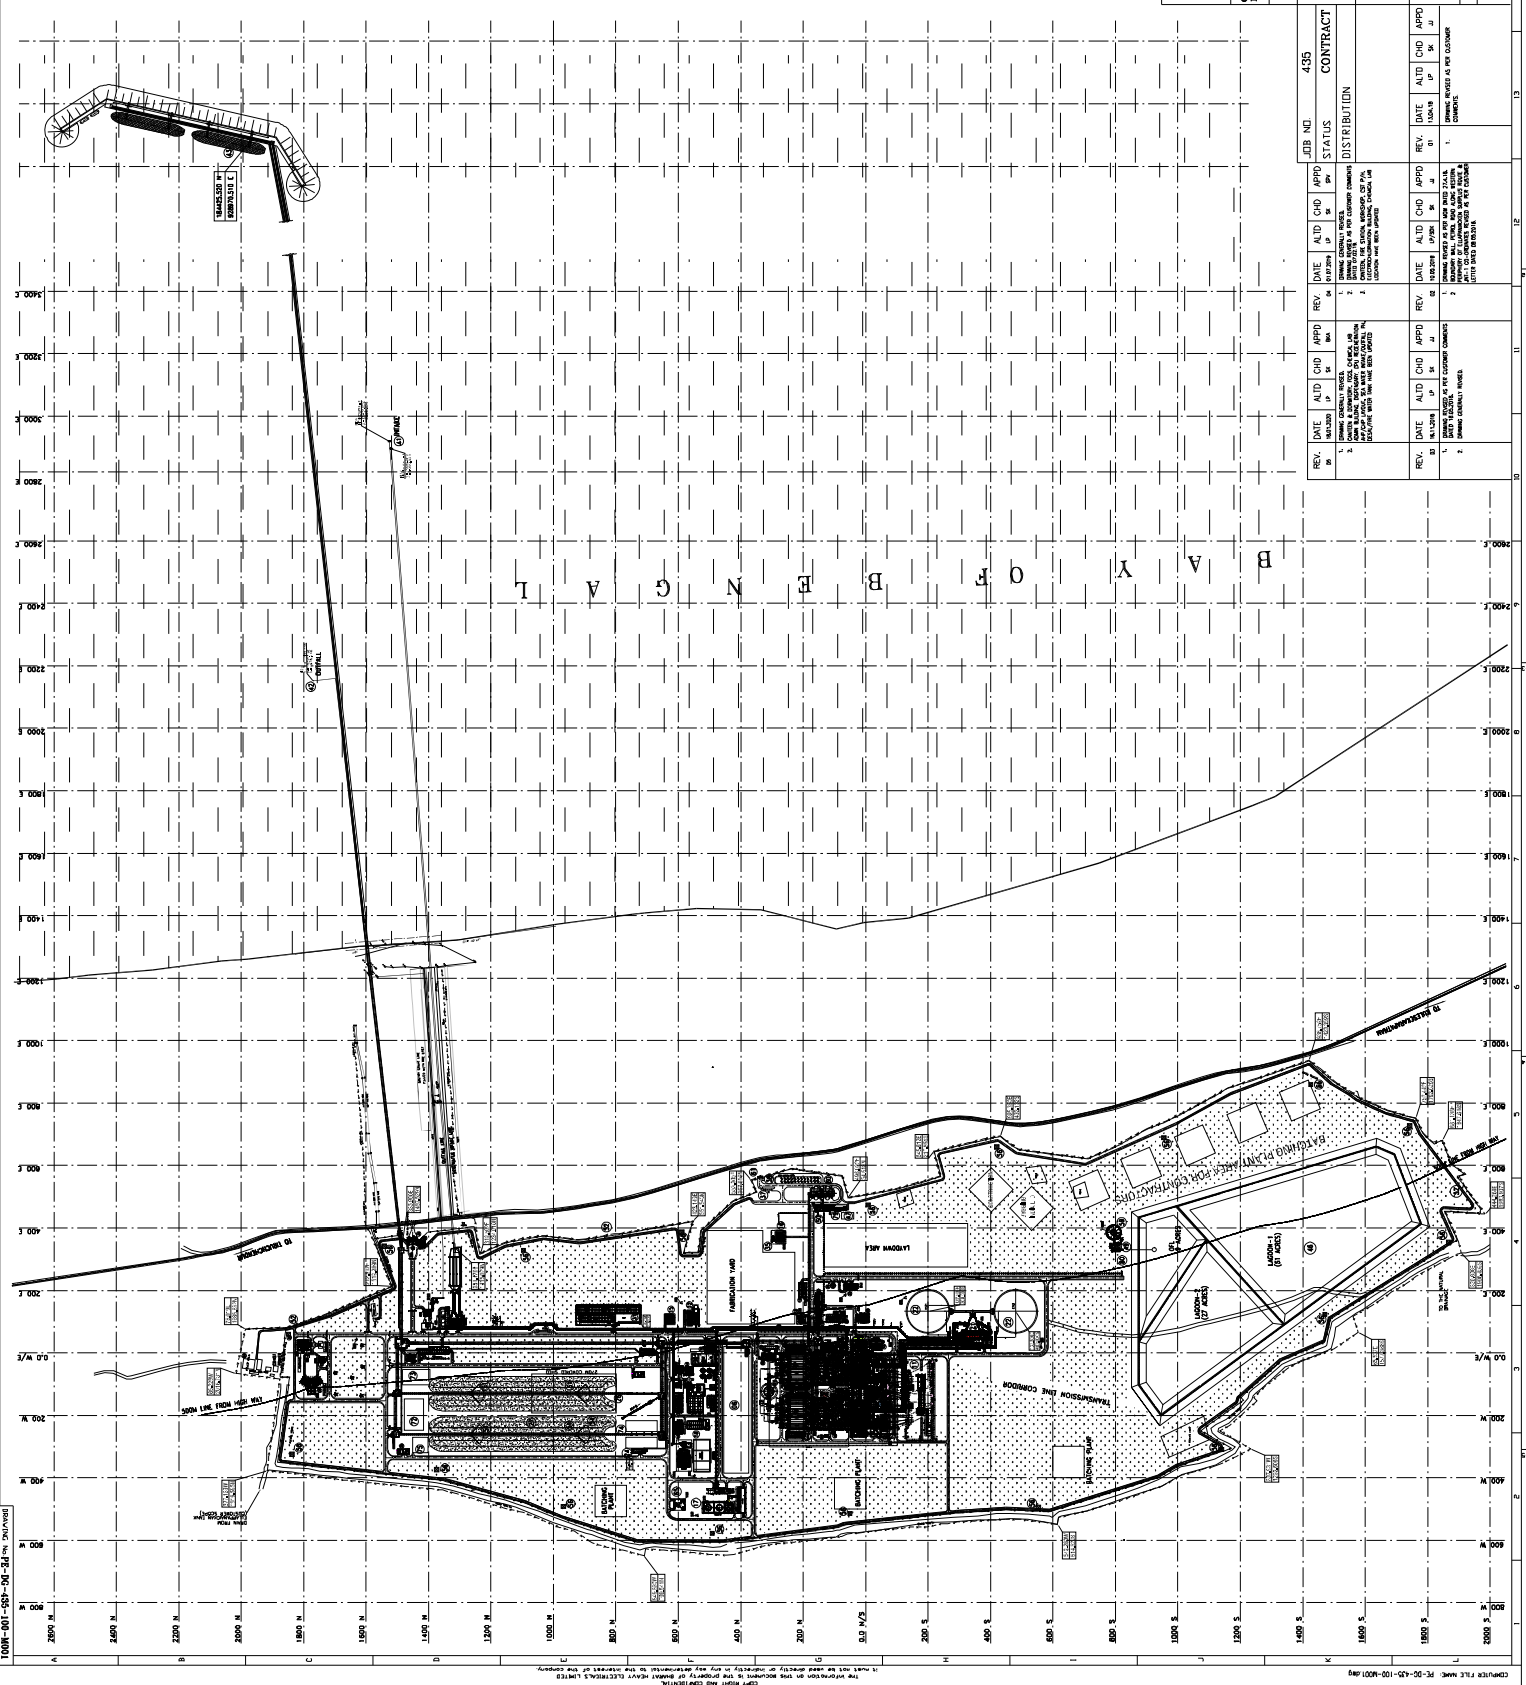
REFERENCE DRAWING:—

1. CUSTOMER PLOT No.: 00-1115112-G-001
2. SURVEY DRG No.: SOV/2018/4115/Features & Spot level
3. ASH DYKE AREA Dwg. IS-1-CG-714-401-C001

NO.	DESCRIPTION
CUSTOMER	TAMIL NADU GENERATION AND DISTRIBUTION CORPORATION LIMITED. TANGEDCO HEAD QUARTERS, 1ST FLOOR, NEW EB QTRS 144,ANNASALAI, CHENNAI 600002.
CONSULTANT NAME	 TATA CONSULTING ENGINEERS LIMITED BENGALURU
PROJECT	2 X 660 MW UDAICONGI STPP STAGE - I

	COPIES SENT AND CONFIDENTIALITY OF THE INFORMATION		DRAWING NO.		14	15	16	11
--	--	--	-------------	--	----	----	-----	-----	------	------	----

[illegible]