



Bharat Heavy Electricals Limited

(Seamless steel Tube Plant)

Tiruchirappalli – 620014, TAMIL NADU, INDIA

TITLE: BUFFER ASSY (FABRICATED) WBF	Phone: +91 431 257 8402 Email : vigneshg@bhel.in Web : www.bhel.com
---	---

Reference Number: 9631800183	Date: 15.05.2018	Due date for submission of application: 06.06.2018
------------------------------	------------------	--

A. BHEL/SSTP, Trichy is looking for vendors to supply BUFFER ASSY(FABRICATED)WBF as per Tender documents attached.

B. Important Note to New Vendors

The new vendors will be required to furnish the following documentary proof/ information along with their offers:

1. Certificate of registration (copy of certificate to be submitted).
2. Banker's information (copy of bank pass book first page to be submitted).
3. MSME vendor certificate (if applicable).
4. Address of your organization (complete postal address with PINCODE).
5. Contact person's Phone No. /Mobile No. / FAX No. /E-mail ID.
6. Statutory documents – GST REGISTRATION / PAN (copy to be furnished)
7. NSIC/SSI Certificate (if applicable)
8. ISO Certificate (if applicable)
9. Experience certificate as proof of supply of similar items to any Govt. agencies / PSU/ Organizations (copy of PO's to be furnished).
10. Audit Report/ IT Return (if applicable)
11. Agency agreement with manufacturer (if applicable)
12. Partnership Deed (if applicable).

If the new vendors fail to submit the above documentary proof/information, their offers will not be considered for this enquiry.

Deputy Manager / Purchase /SSTP

Phone: 0431-257 8402.

Mail: vigneshg@bhel.in

**BHARAT HEAVY ELECTRICALS LIMITED**

(A Government of India Undertaking)
SEAMLESS STEEL TUBE PLANT
THIRUCHIRAPALLI - 620014
TAMILNADU (INDIA)

Page
1/2

PHONE : 91-44-28158821
GRAMS : BHARATELEC
FAX NO:
E-mail :
Web : FAX NO:

Enquiry No	Enquiry Date	Due Date for Quotation
9631800183	15.05.2018	06.06.2018
Please quote Enquiry No, Date and due date in all correspondences. This is only a request for quotation and not an order. Bid should be submitted in two parts. 1.Techno-commercial bid (Part-I) and 2.Price bid(Part-II) in a separate sealed cover and both covers must be placed in a third cover and sealed. Our Enquiry No., Enq. date & Enq. Due date must be written on all three covers.		

Item	Description	Unit	Quantity	Delivery Quantity	Schedule Date
10	SP9112410035 MAIN BRACKET PART NO-35,36,41,42. Main bracket, Assy drg no:1-9-1124-00-00248,Part no:35,36,41,42,Drg no:2-9-1124-00-00197,2-9-1124-00-00198, 4-9-1124-00-00286,4-9-1124-00- 00287,Matl:Fe410WB IS:2062.	SET	1.000	1.00	10.08.18
20	SP9115071005 BUFFER ASSY (FABRICATED) 200391WBF BUFFER ASSY DRG.No:2-7-1150-11-00391/03 MATL:Fe410WB IS:2062 Fe410WA IS:2062 & SA106 GrB NOTE: All welded area should be welded by full welding only and leak test to be done before despatch.	NO	4.000	4.00	10.08.18

General Note:

1. Tender is floated on TWO PART BID. Tenderers are requested to submit the offer in TWO PART only:

A. Part-I .. Technical & Un-Priced Commercial Bid B. Part-II
.. Price Bid

Kindly be referred to the attachments for submission of offer along with duly filled and signed annexures C.

2. Tender will be evaluated for placement of PO on respective L-1 basis.

3. Minimum offer validity should be 60 days from date of tender opening.

4. Materials are to be supplied as per enclosed Material description/TDC/Drawing only.

5. Delivery Terms: Offer on FOR/SSTP STORES only is acceptable.

6. Delivery Period: Kindly quote with shortest possible delivery period.

7. Payment Terms:

A. 100% direct payment after 45 days from the date of receipt and acceptance of materials by BHEL/SSTP. Any deviation in the above payment

The offers should reach us 30 minutes before the time of opening of tenders. The offers will be opened at 14.30 hrs on the due date of tender in the presence of tenderers who have submitted their offer and who may like to be present for the tender opening. Late and delayed offers are liable to be rejected.

Yours faithfully,
For **BHARAT HEAVY ELECTRICALS LIMITED**

MANAGER / PURCHASE
(SSTP)



BHARAT HEAVY ELECTRICALS LIMITED

(A Government of India Undertaking)
SEAMLESS STEEL TUBE PLANT
THIRUCHIRAPALLI - 620014
TAMILNADU (INDIA)

9631800183 / 15.05.2018

23505

term will attract loading @ Prime lending rate of SBI (as applicable on the date of tender opening) + 6% for the period of relaxation sought by suppliers.

B. Payment through Bank is not preferred. In case of Payment through Bank is opted by Supplier Loading will be 3% on the offered value and documents are to be submitted through bank with copy of LR and Door Delivery of Goods to SSTP/Stores with Consignee copy attached.

C. Offers with payment terms as LC/Advance Payment are liable for rejection.

8. Liquidated damages shall be 0.5% of the total order value per week or part thereof subject to a maximum of 10% of the total order value. For staggered delivery schedule, LD shall be 0.5% of the undelivered portion per week of the delay or part thereof subject to a maximum of 10% of the total order value. Any deviation from the above LD clause, loading will be applied to the extent to which it is not agreed by the bidder (at offered value).

The bidder along with its associate/ collaborators/ sub-contractors/ sub-vendors/ consultants/ service providers shall strictly adhere to BHEL fraud prevention policy displayed on BHEL website <http://www.bhel.com> and shall immediately bring to the notice of BHEL management about any fraud or suspected fraud as soon as it comes to their notice.

The supplier shall submit EI/EI forms to BHEL time to time as indicated by the BHEL and in case of inordinate delay in issuing EI/EI forms, then BHEL reserves the right to deduct 5% of the value of the supplied items against which EI/EI forms pending to be issued

Enclosures:




"LD clause has to be confirmed without fail."

The offers should reach us 30 minutes before the time of opening of tenders. The offers will be opened at 14.30 hrs on the due date of tender in the presence of tenderers who have submitted their offer and who may like to be present for the tender opening. Late and delayed offers are liable to be rejected.

Yours faithfully,
For BHARAT HEAVY ELECTRICALS LIMITED

MANAGER / PURCHASE
(SSTP)

SECTION-AA.

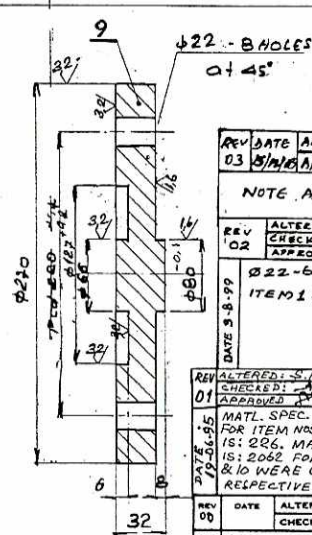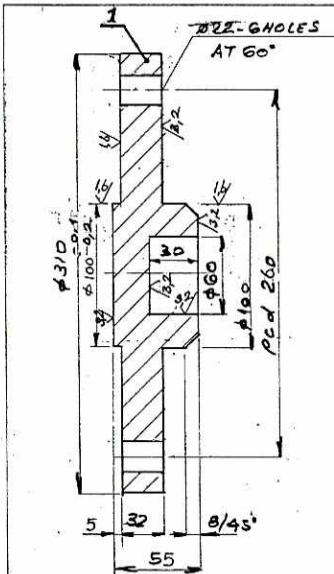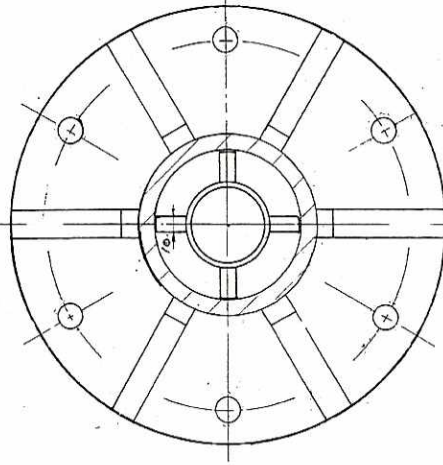

φ127 - 12.5t

$\phi 76,1 \times 5t$

828

10	PL 10 x 4 100	1.00	Fe 410WA IS: 2062	2	0.50
9	PL 32 x 4 270	9.00	Fe 410WB IS: 2062	1	9.00
8	PL 5 x 4 110	.22	Fe 410WA IS: 2062	1	0.22
7	PIPE 4 31.8 x 117.5 L	.60	SA 106 Gr B	1	0.60
6	PIPE 4 31.8 x 140 L	.50	SA 106 Gr B	1	0.50
5	PIPE 4 76.1 - 712 L	7.00	SA 106 Gr B	1	7.00
4	PIPE 4 127 x 12.5 - 770 L	28.50	SA 106 Gr B	1	28.50
3	PL 10 x 12 x 25	.90	Fe 410WA IS: 2062	1	0.90
2	PL 20 x 35 x 150	6.90	Fe 410WA IS: 2062	1	6.90
1	PL 60 x 4 310	18.70	Fe 410WB IS: 2062	1	18.70
	Total wt.	73.32			

[illegible]

EQPT: WALKING BEAM FURNACE

Bharat Heavy Electricals Ltd.,
SEAMLESS STEEL TUBE PLANT
TIRUCHIRAPALLI - 620 014


DEPT	GRADE OF		SCALE
CODE	UNTOL. DIM C/M/F		

TITLE	BUFFER ASSY. FOR WALKING BEAM, FURANC			
-------	--	--	--	--

DRN	NAME	SIGN	DATE	NO. OF ITEMS
	Spauld	h	24-3-82	
CHD				
APPO				

WEIGHT (kg)	REF TO ASSY / OLD DRG	ITEM NO.
73.32kg	S. STP IM 705	


CARD CODE U/01	DRAWING NO. 2.7.1150.11.00391	REV 03
----------------------	----------------------------------	-----------

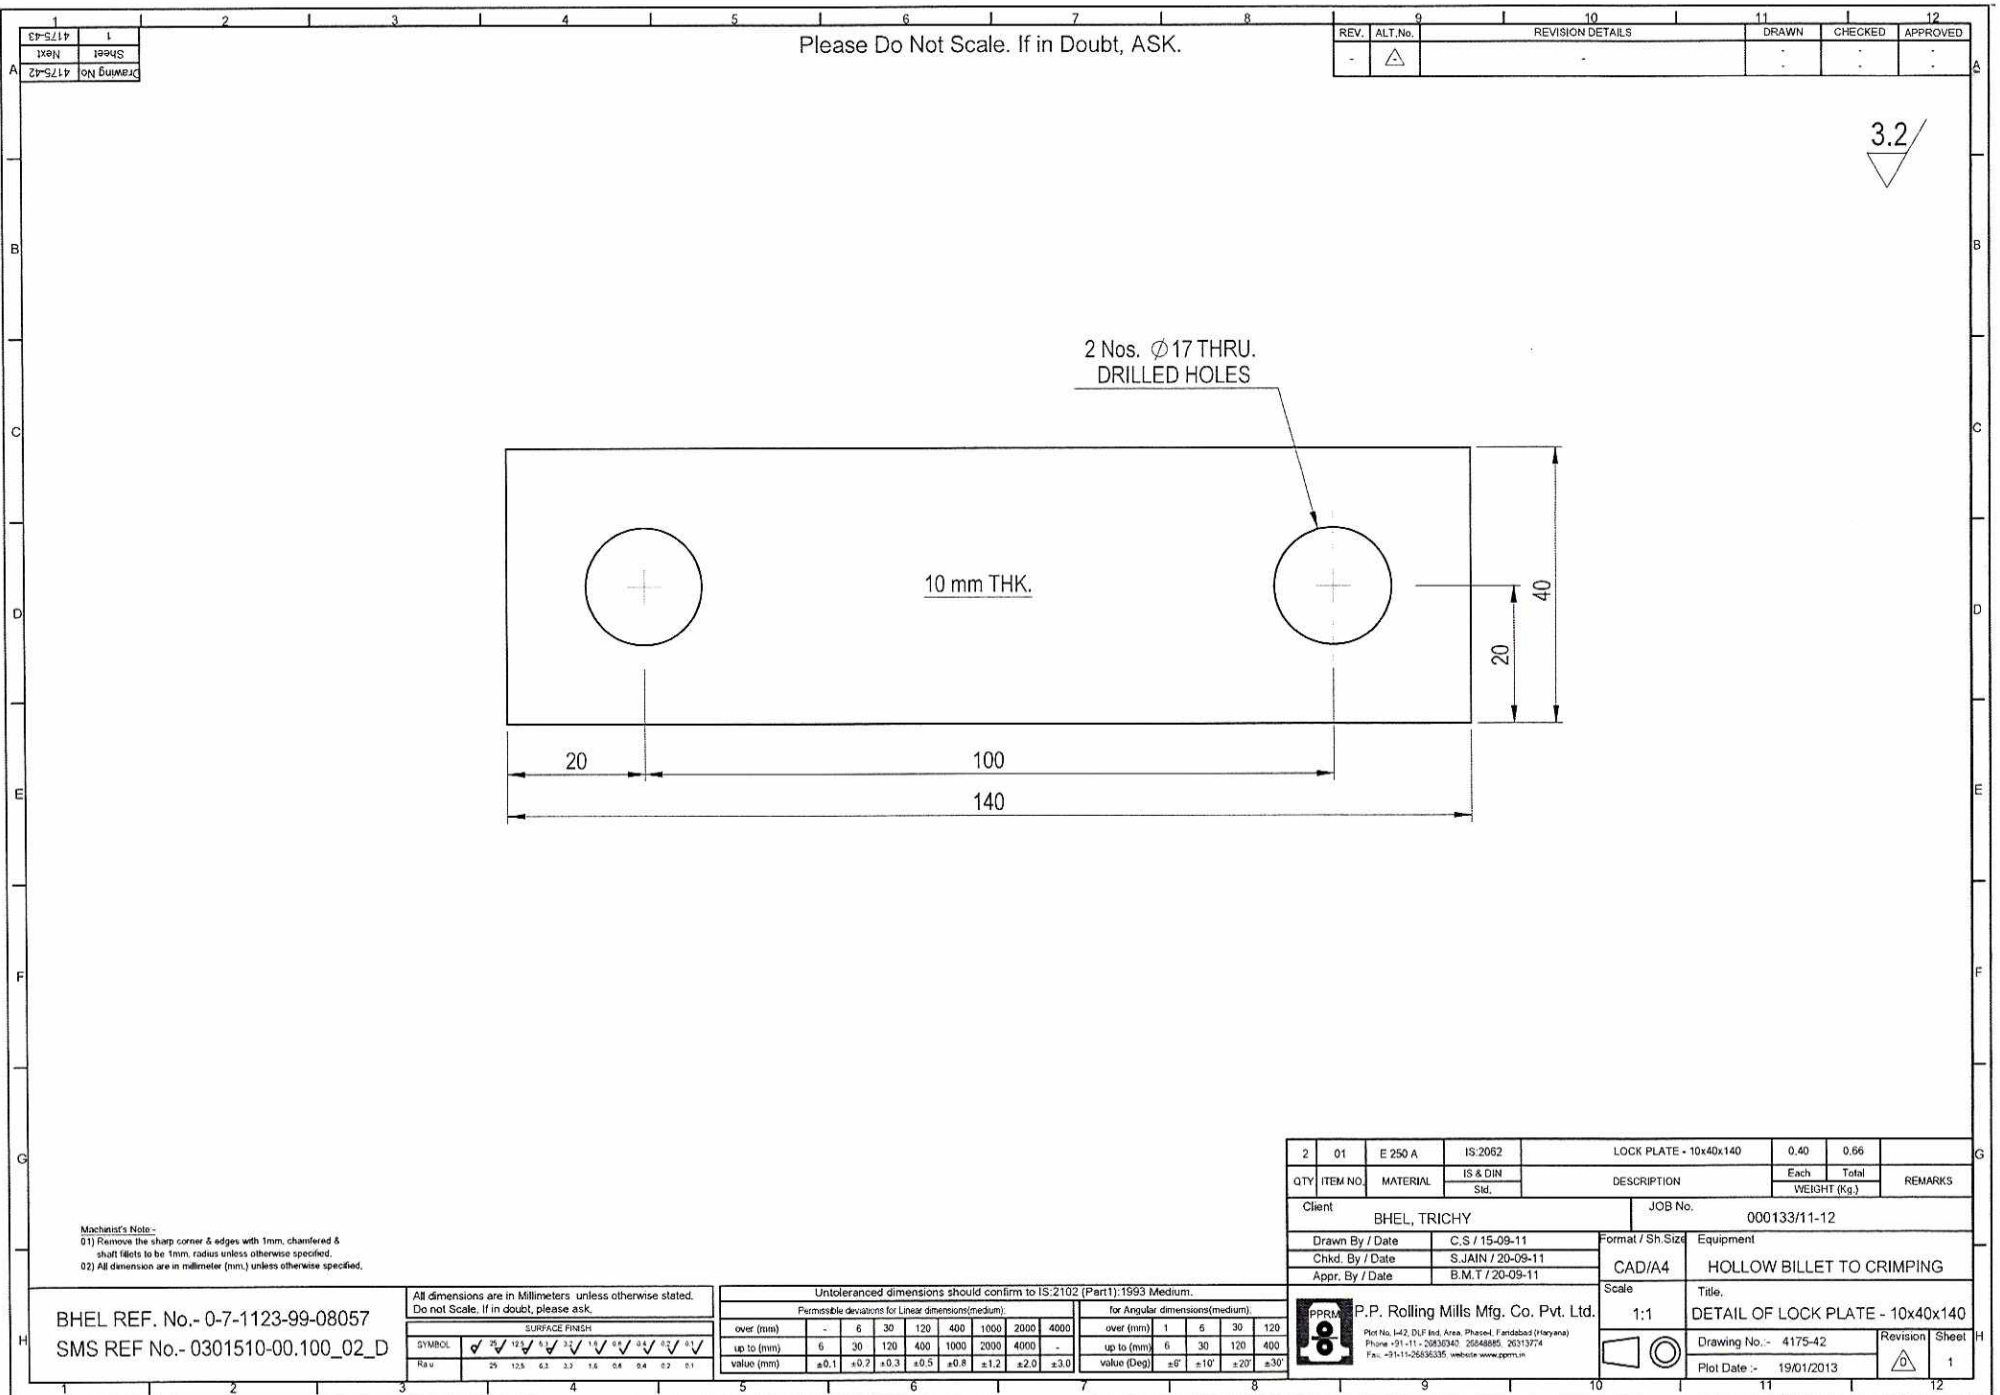

Please Do Not Scale. If in Doubt, ASK.

REV.	ALT.No.	REVISION DETAILS	DRAWN	CHECKED	APPROVED
-	△	-	-	-	-

3.2

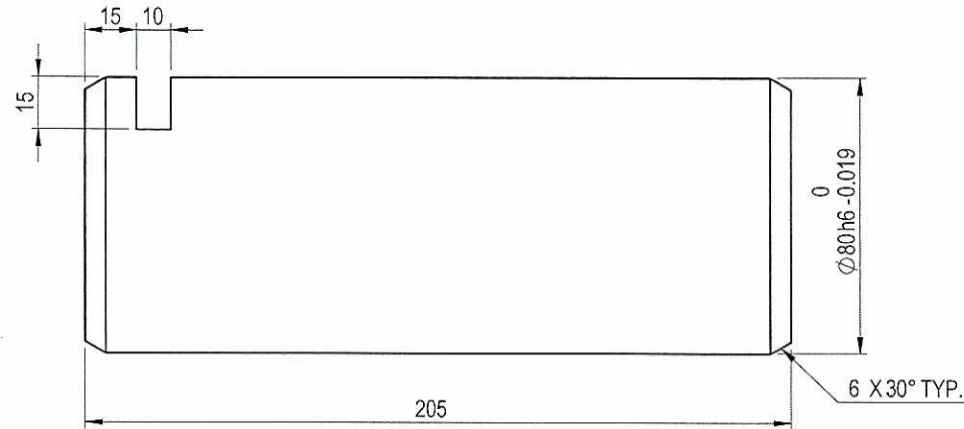

Mechanism's Note:-
01) Remove the sharp corner & edges with 1mm. chamfered & shaft fillets to be 1mm. radius unless otherwise specified.
02) All dimension are in millimeter (mm.) unless otherwise specified.

BHEL REF. No.- 0-7-1123-99-08057
SMS REF. No.- 0301510-00.100_02_D

All dimensions are in Millimeters unless otherwise stated.
Do not Scale. If in doubt, please ask.

SYMBOL		SURFACE FINISH	
✓	25	12.5	6.3
✓	12.5	6.3	3.2
✓	6.3	3.2	1.6
✓	3.2	1.6	0.8
✓	1.6	0.8	0.4
✓	0.8	0.4	0.2
✓	0.4	0.2	0.1

Untoleranced dimensions should conform to IS:2102 (Part1):1993 Medium.




over (mm)		up to (mm)		value (mm)	
-	6	30	120	400	1000
6	30	120	400	1000	2000
30	120	400	1000	2000	4000
120	400	1000	2000	4000	-
400	1000	2000	4000	-	-
1000	2000	4000	-	-	-
2000	4000	-	-	-	-
4000	-	-	-	-	-

1	01	EN-9	BS 970	PIN - Ø80x205		7.95	7.95	
QTY	ITEM NO.	MATERIAL	IS & DIN Std.	DESCRIPTION		Each	Total	REMARKS
Client				JOB No.				
BHEL, TRICHY				000133/11-12				
Drawn By / Date		C.S / 12-09-11		Format / Sh.Size	Equipment			
Chkd. By / Date		S.JAIN / 20-09-11		CAD/A4	HOLLOW BILLET TO CRIMPING			
Appr. By / Date		B.M.T / 20-09-11		Scale	Title.			
				1:2	DETAIL OF PIN - Ø80x205			
		P.P. Rolling Mills Mfg. Co. Pvt. Ltd.			Drawing No. :- 4175-41		Revision	Sheet
		Plot No. 4-42, DLF Ind. Area, Phase-I, Faridabad (Haryana) Phone :+91-11-26859340-2686666, 26133774 Fax. :+91-11-26836335 website: www.pprml.in			Plot Date :- 19/01/2013			1

Please Do Not Scale. If in Doubt, ASK.

REV.	ALT. No.	REVISION DETAILS	DRAWN	CHECKED	APPROVED
1	1	DIMENSION & MACHINING ADDED	C.S	S.JAIN	B.M.T
2	2	DIM. MODIFIED TO SUIT SPH. ROD EYE POSITION OF HOLES CHANGED ACC TO LOAD DIRECTION	C.S	S.JAIN	B.M.T
			17-01-2012	17-01-2012	17-01-2012
			19-03-2012	19-03-2012	19-03-2012

12.5 ALL OVER (6.3 / 3.2)

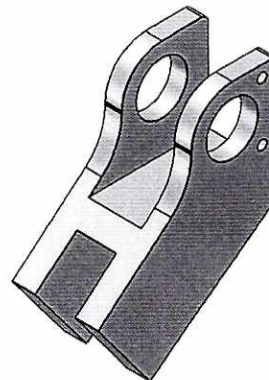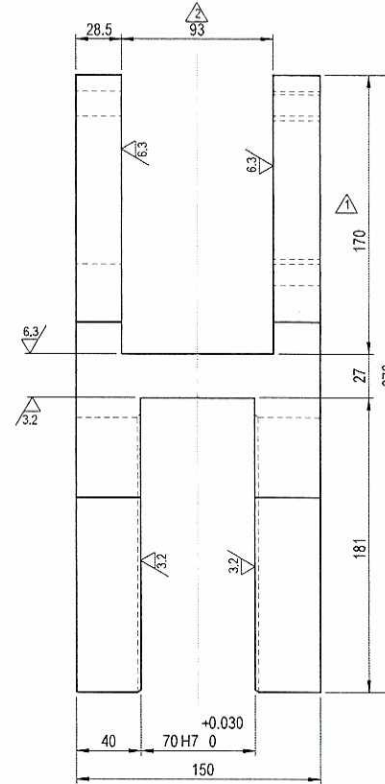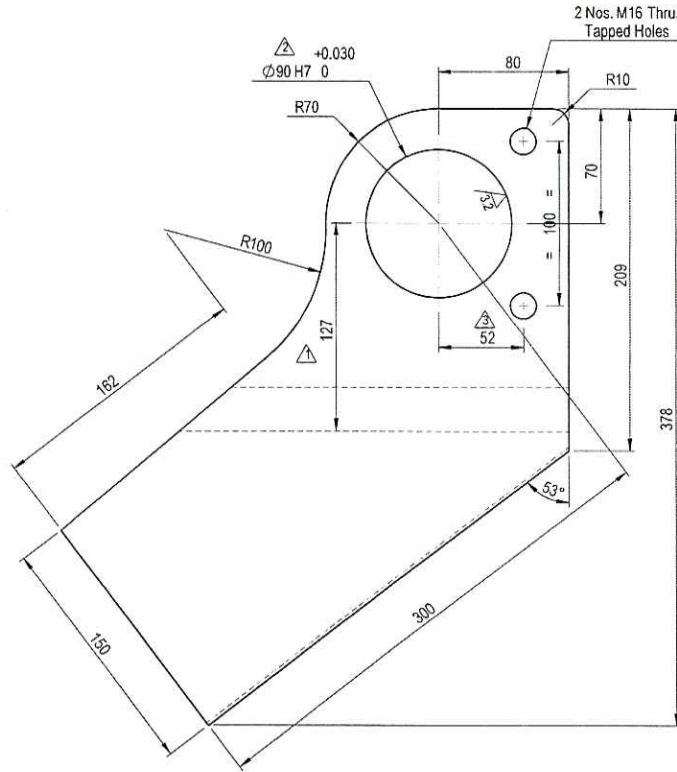

Machinist's Note:-
01) Remove the sharp corner & edges with 1mm, chamfered & sharp fillets to be 1mm radius unless otherwise specified.
02) All dimension are in millimeter (mm), unless otherwise specified.

BHEL REF. No.- 0-7-1123-99-08056
SMS REF. No.- 0301510-00.100_01_B


All dimensions are in Millimeters unless otherwise stated.
Do not Scale. If in doubt, please ask.

SYMBOL		SURFACE FINISH									
Ra		25	12.5	6.3	3.2	1.6	0.8	0.4	0.2	0.1	

Untoleranced dimensions should conform to IS:2102 (Part1):1993 Medium.

Permissible deviations for Linear dimensions (medium)									for Angular dimensions (medium)				
over (mm)	-	6	30	120	400	1000	2000	4000	over (mm)	1	6	30	120
up to (mm)	6	30	120	400	1000	2000	4000	-	up to (mm)	6	30	120	400
value (mm)	±0.1	±0.2	±0.3	±0.5	±0.8	±1.2	±2.0	±3.0	value (Deg)	±6'	±10'	±20'	±30'

1	01	E 250 A	IS 2062	CLEVIS	34.69	36.59	
QTY.	ITEM NO.	MATERIAL	IS & DIN Std.	DESCRIPTION	Each	Total	REMARKS
					WEIGHT (Kg.)		
Client BHEL, TRICHY				JOB No. 000133/11-12			
Drawn By / Date C.S / 10-09-11				Format / Sh. Size Equipment			
Chkd. By / Date S.JAIN / 22-09-11				CAD/A3 HOLLOW BILLET TO CRIMPING			
Appr. By / Date B.M.T / 22-09-11				Scale Title			
P.P. Rolling Mills Mfg. Co. Pvt. Ltd.				1:3 DETAIL OF CLEVIS			
Plot No: 4-42, DLF Ind. Area, Phase-I, Faridabad (Haryana) Phone: +91-11-26555340, 26560605, 26313774 Fax: +91-11-26583635, website: www.pprm.in				Drawing No.: 4175-36			
				Plot Date :- 19/01/2013			
				Revision Sheet			
				1			

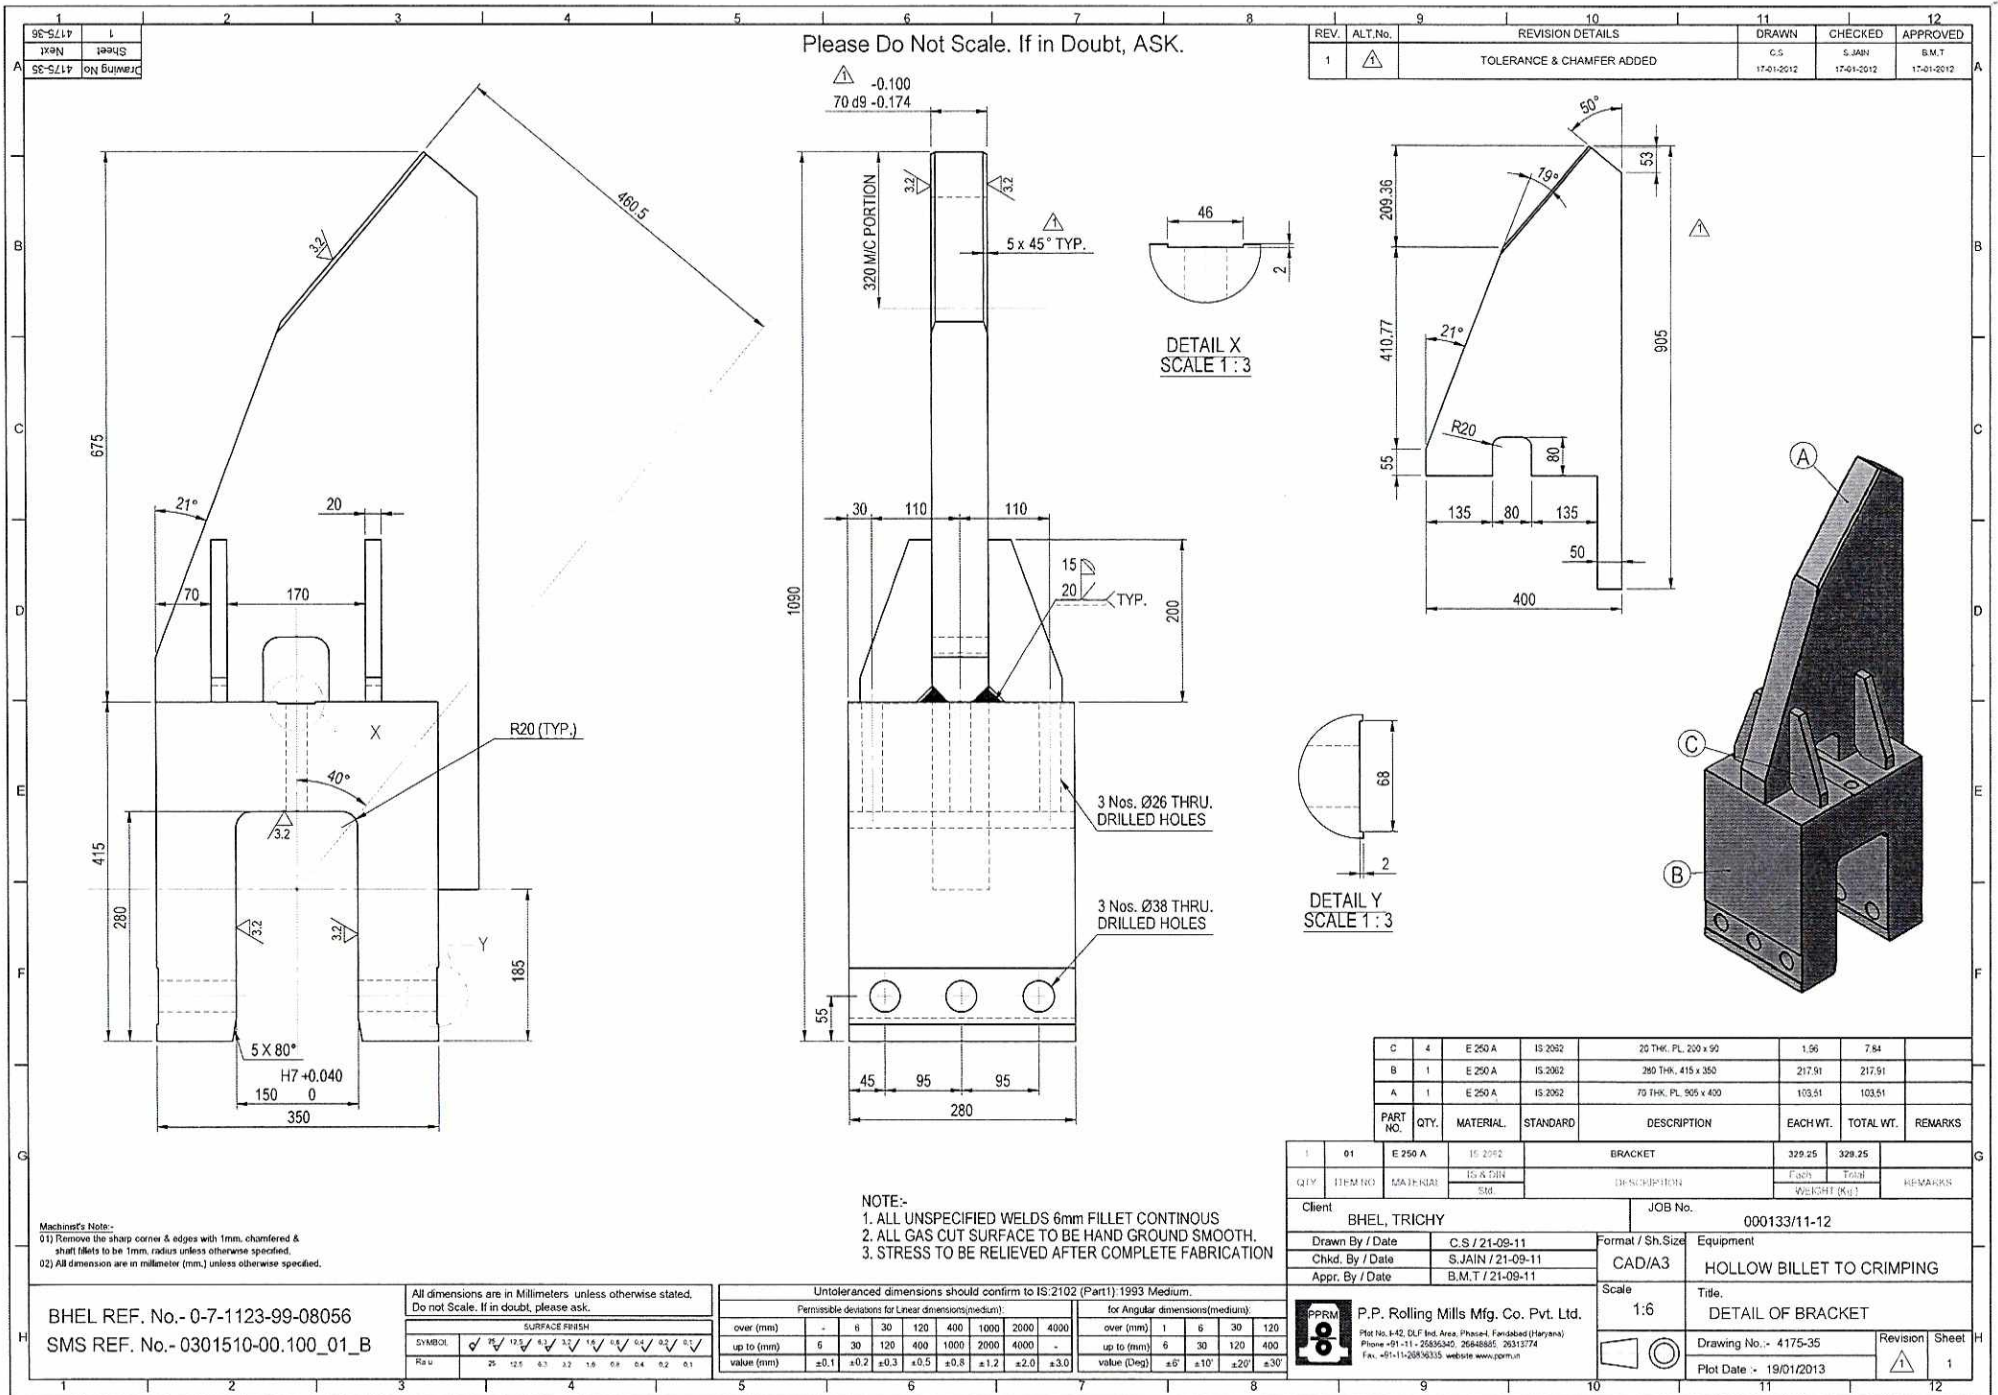

IMPORTANT NOTE TO TENDERERS
(FOR INDIGENOUS & OVERSEAS SUPPLIERS)

This Tender is floated on TWO-BID System. Tenders are requested to submit their offers in TWO-BIDS (Part I: Un priced bid and Part II: Price Bid) separately in a sealed cover as follows.

1. **Part I: UN PRICED BID:** (Complete with technical & Commercial conditions as per enquiry including un priced copy of price schedule i.e. identical to part II with prices blanked and replaced by "Quoted") .

The Tenderer should confirm their acceptance / comments to the Enquiry along with other commercial Terms & Conditions of the Tender. In case any deviation is taken by the Tenderer from the Tender requirements, it is to be clearly indicated in the offer with reference to the particular clause. If such deviations are not explicitly indicated in the offer, it will be construed by BHEL that the Tenderer is complying with Annexure Clause(s), Commercial terms & conditions and other conditions in full.

2. **Part II: PRICE BID:** Price (with break-up details wherever required) to be indicated.
3. **Both Un priced Bid and Price Bid is** to be submitted in a single envelop before 1400 hours (Indian Time) on tender Due Date.
4. The **Unpriced Bid** shall be put in a separate sealed cover superscribed with Tender number, Tender Date & Tender Due Date and also the cover should be clearly marked with "UNPRICED BID".
5. The **Price Bid** shall be put in a separate sealed cover superscribed with Tender number, Tender Date & Tender Due Date & the cover should be clearly marked with "PRICE BID".
6. Both the individually enveloped **UNPRICED BID** and **PRICE BID** covers as mentioned above, have to be put in another single bigger cover clearly indicating Tender number, Tender Date & Tender Due Date at the top of the cover.
This cover is to be addressed to

Purchase Executive,
Purchase Department,
Seamless Steel Tube Plant (SSTP),
BHEL, Tiruchirapalli-620014, India.
Phone No: 91 431 2578502, 2578491

7. Unpriced Bid shall only be opened on the Tender Due Date mentioned in the Tender, in the presence of Tenderers / their Authorized Representative, who may like to be present for such opening. The price bid will NOT be opened on the date of tender opening.
8. After opening the Unpriced Bid, they shall be evaluated by BHEL for their suitability. BHEL shall hold discussions with the responded Tenderers on the Technical and Commercial terms and freeze the terms & conditions of the offer.. These frozen technical specifications will be communicated to responded tenderers.
9. BHEL shall offer opportunity to the responded and technically / commercially suitable Tenderers, to submit their latest Price Bid/ Impact of prices, if any in line with the frozen technical, Commercial, delivery conditions.
10. This latest Price Bid & the Impact of prices for the frozen technical specifications submitted by the Tenderers will be opened in the presence of Tenderers. Based on the above, the ranking of the Tenderers shall be made and accordingly the Tender shall be finalized.

Annexure – C.
Commercial Conditions

Vendor Code:	Vendor Name:	
Tender No.:	Tender Date:	Tender Due Date:

Sl. No.	Commercial Terms	Accepted	If not accepted, give details
C 1.	<u>Delivery Terms:</u> Free delivery at BHEL/SSTP Stores. (including Packing, Forwarding, Freight and Insurance charges)		
C 2.	<u>Delivery Period:</u>	<u>indicate no. of weeks</u>	
C 3.	<u>Validity of Offer</u> - 60 Days from the Date of Tender Opening.		
C 4.	<u>Payment term</u> : 100% direct payment after 45 days from the date of receipt and acceptance of materials.		
C 5.	Liquidated damages @ ½% per week subject to maximum of 10% of the order value shall be applicable for delay in deliveries.		
C 6.	<u>BHEL Enquiry Terms and Conditions:</u> available on the reverse of the printed Enquiry Sheet (with specific reference to Clause No: 07 for Risk Purchase)		

C 7.	a. GST Tariff Heading	
	b. GST (%)	
	c. HSN & PAN NO.	
C 8.	Other Cost (if any) - % (or) Rs.	
C 9.	Are you Micro/Small/Medium Industry?	Yes / No.
	If YES, please furnish MSM Regn. No. along with a copy of MSM Certificate and CA certificate.	MSM No. :
		Certificate Enclosed : Yes / No
C 10.	Name & Contact No. of the person dealing this Tender.	Name: E-Mail: Mobile No.:

Remarks, if any (attach additional sheet, if required) :

Signature with Date	Seal

LOADING CRITERIA

Payment Term (Indigenous)	
If materials are receivable at Stores/Trichy <u>without PBG</u>	Payment term is 100% direct payment after 45 days from the date of receipt and acceptance of materials.
If materials are receivable at Stores/Trichy <u>with PBG</u>	Payment term is 100% direct payment after 45 days from the date of receipt and acceptance of materials and against 10% PBG valid for the warranty period.
Any deviation in the above payment term will attract loading as mentioned below. “Base rate of SBI (as applicable on the date of bid opening. Techno-commercial bid opening in case of two part bids) + 6% shall be considered for loading for the period of relaxation sought by bidders.	

Payment Term (Indigenous)	
If materials are receivable at Project Sites <u>without PBG</u>	Option-1: Payment term is 100% direct payment after 45 days from the date of dispatch against site acknowledgement Option-2: Payment term is 90% direct payment after 45 days from the date of dispatch against submission of dispatch documents and balance 10% against site acknowledgement. For this option -2, a loading of 2% on the 90% of the offered value shall be made.
If materials are receivable at Project Sites <u>with PBG</u>	Option-1: Payment term is 100% direct payment after 45 days from the date of dispatch against site acknowledgement and against 10% PBG valid for the warranty period. Option-2: Payment term is 90% direct payment after 45 days from the date of dispatch against submission of dispatch documents and 10% PBG valid for the warranty period and balance 10% against site acknowledgement. For this option -2, a loading of 2% on the 90% of the offered value shall be made.

Payment through Bank is not preferred. In case of Payment through Bank is opted by Supplier, BHEL prefers documents submission through bank with copy of LR and door delivery of Goods to Site/Stores with Consignee copy attached. In this case Loading will be 3% on the offered value. In case of Direct to Site (DTS), only 90% through bank will be considered.

Offers of indigenous Suppliers with payment terms as LC/Advance Payment are liable for rejection.

Liquidated Damages / Penalty

Liquidated damages shall be 0.5% of the total order value per week or part thereof subject to a maximum of 10% of the total order value.
--

For staggered delivery schedule, LD shall be 0.5% of the undelivered portion per week of the delay or part thereof subject to a maximum of 10% of the total order value.
--

Any deviation from the above LD clause, loading will be applied to the extent to which it is not agreed by the bidder (at offered value).

Guarantee / Warranty Period

Normally No deviation permitted and the deviated offers are liable for rejection.

Performance Bank Guarantee
--

Normally No deviation permitted and the deviated offers are liable for rejection.
--

BHEL will consider the ranking after the loading is applied as referred above wherever deviations are observed.

Important Note to MSE Vendors

1. 20% of the tendered quantity is earmarked for MSE suppliers in this tender.
2. Out of the 20% tendered quantity reserved for MSE suppliers, 4% shall be earmarked for procurement from MSE owned by SC / ST entrepreneurs.
3. In case MSE vendor participating in the tender quotes within the price band of L1 + 15%, they will be allowed to supply the portion of the requirement subject to acceptance of L1 price by MSE vendor. In case of more than one such MSE, the supply shall be shared proportionately.
4. MSE suppliers can avail the intended benefits only if they submit along with offer, attested copies of either EM II certificate having deemed validity (five years from the date of issue of acknowledgement in EM II) or valid NSIC certificate or EM II certificate along with CA certificate (Format enclosed) applicable for the year, certifying quantum of investment in plant and machinery within the permissible limit as per the act for relevant status (Micro or small) where the deemed validity of EM II is over. Date to be reckoned for determining the deemed validity will be the last date of technical bid submission. Non submission of such documents will lead to consideration of their bids at par with other bidders and MSE status of such suppliers shall be shifted to Non MSE supplier till the supplier submits these documents.

Certificate by Chartered Accountant

This is to Certify that M/S,
(hereinafter referred to as 'company') having its registered office at
..... is registered under MSMED Act 2006, (Entrepreneur
Memorandum No (Part-II).....dtd:.....,
Category: (Micro/Small)). (Copy enclosed).

Further verified from the Books of Accounts that the investment of the company as on
date as per MSMED Act 2006 is as follows:

1. For Manufacturing Enterprises: Investment in plant and machinery (i.e. original cost excluding land and building and the items specified by the Ministry of Small Scale Industries vide its notification No.5.0.1722(E) dated October 5, 2006:

Rs. Lacs

2. For Service Enterprises: Investment in equipment (original cost excluding land and building and furniture, fittings and other items not directly related to the service rendered or as may be notified under the MSMED Act, 2006:

Rs. Lacs

The above investment of Rs Lacs is within permissible limit of

Rs Lacs for Micro / Small (Strike off which is not applicable)

Category under MSMED Act 2006.

Date:

(Signature)

Name -

Membership number -

Seal of Chartered Accountant

TERMS AND CONDITIONS OF ENQUIRY

OFFER

01. Each Tender shall be sent in double cover. Inner cover shall be sealed with Tenderer's distinctive seal and superscribed with correct Enquiry No. and Enquiry Due Date. The Outer cover shall only bear the address of this Office and shall not have any indication that a Tender is within. Two or more Offers shall not be sent in one cover but the Offer against each Enquiry shall be sent separately to avoid confusion. Tender shall not be addressed to any individual's name but only by Designation.
02. Tenders shall be free from CORRECTION AND ERASURES. Corrections, if any, must be attested. All amounts shall be indicated both in words as well as in figures. Where there is difference between the amount quoted in words and figures, amount quoted in words shall prevail.
03. Rate(s) shall be net F.O.R./BHEL-SSTP STORES, inclusive of risk in transit and remain valid for 60 days from the Enquiry Due Date/other Taxes/Duties.
04. If any Sales Tax and/or Excise Duty and/or other Taxes/Duties is/are payable as extra to the quoted Rate, it shall be specifically stated in Offer, failing which the Purchaser will not be liable for payment of Sales/Excise Duty/other Taxes/Duties.
05. No voluntary revision of prices will be entertained after opening the Tender(s).
06. Manufacturer's Name, Trade Mark or Patent No., if any, shall be specified. Illustrative leaflets giving technical particulars are required along with the Offer, wherever necessary.
07. Products with I.S.I. Certification Marks will be preferred.
08. The Purchaser shall be under no obligation to accept the Lowest Tender or any other Tender. The Purchaser shall be entitled to accept or reject any Tender, in part or full, without assigning any reason whatsoever.
09. The Purchaser also reserves the right to allow the Purchase Preference Facilities to the Public Enterprises, as admissible under Government Policy and Amendments thereto from time to time.
10. BHEL reserves the right to increase or decrease the Tender Quantity and split the Tender Quantity among more than one Tenderer and place Orders accordingly in proportion, based on commitment, requirement and Supplier's capability in terms of delivery and quality.
11. Lowest Rate received against Tender(s) need not be the technically acceptable L-1 Rate and BHEL reserves the right not to consider the same.
12. BHEL reserves the right to negotiate or re-float the opened Tender, if L-1 Rate is not the lowest acceptable rate to them, inter-alia other reasons.
13. BHEL reserves the right to negotiate the L-1 rate.
14. BHEL may order on more than one Vendor at the lowest acceptable Rate.

SAMPLES: Wherever possible, samples shall be submitted separately whether specifically requested or not, so as to reach the Purchaser on or before the Enquiry Due Date. They shall be clearly marked with the Enquiry No. and Enquiry Date, on the cover to facilitate identification.

PACKING AND MARKING: The Seller shall arrange for security protecting and packing the stores to avoid loss or damage during transit.

TERMS OF PAYMENT: 100% Payment will be made within 45 days of receipt and acceptance of materials at BHEL. Wherever required by the Purchaser, the successful Tender must send the Operation and maintenance Manual(s), Test Certificate(s), Drawing(s) etc., for the materials ordered, along with the materials and a statement to that effect shall be made in the Invoice. Failure to comply with this provision, will result in delay in payment of the Bill(s). Goods despatched either by V.P.P. or routing the documents through Bank, will not be accepted unless agreed to by the Purchaser.

SECURITY DEPOSIT: For purchase over Rs. 5000.00 the successful Tenderer or may be required to furnish a Bank Guarantee/Security Deposit for an appropriate value as determined by BHEL, through any of the Nationalised Banks / Scheduled Banks, who is a Member-Bank in BHEL's Consortium of Banks, which will be intimated along with Purchase Order, at the discretion of BHEL.

LIQUIDATED DAMAGES: It is clearly understood among the parties to the Contract that TIME IS THE ESSENCE OF THE CONTRACT. Therefore, the delivery of the goods specified in the Purchase Order shall be made within the time prescribed. Where the seller supplies or despatches the goods, beyond the delivery period specified, and the Purchaser will have no obligation to accept the goods. If accepted, Liquidated Damages at the rate of 0.5% (Zero point five Percent) of the value of goods delayed, per week of delay, subject to a maximum of 15% (Fifteen percent) or part thereof, will be levied without prejudice to any other relief or compensation due to the Purchaser under any other conditions of the Contract.

RISK PURCHASE: Alternatively, the Purchaser, at his option, will be entitled to terminate the Contract and to purchase elsewhere at the risk and cost of Seller, either the whole of the goods or any part, which the Seller has failed to deliver or despatch within the time stipulated as aforesaid or if the same were not available the best and nearest available substitute thereof. The Seller shall be liable for any loss, which the Purchaser may sustain by reason of such Risk Purchase(s), in addition to penalty at the rate mentioned in Clause No. 06 above.

PREFERENTIAL DELIVERY: In case of failure to complete supplies, in terms of such Contract within the date of delivery specified in the Tender and incorporated in the Contract, it shall be noted that in the event of an Order is placed on a higher Tenderer as result of this invitation of Tender, in preference to the lowest acceptable Offer in consideration of the earlier delivery, the Seller will be liable to pay to the Purchaser the difference between the Contract Rate and that of the lowest acceptable Tender on the basis of final price. (F.O.R./BHEL-SSTP Stores) including all elements of Freight, Sales Tax, Duty(s) and other incidentals.

GUARANTEE:

01. In the event of an Order, the materials notified in the Order shall be guaranteed for satisfactory performance against all manufacturing defects, faulty design and bad workmanship, etc. The liability under Seller's Guarantee Certificate shall cover a total period of 18 (Eighteen) Months from the date of despatch or 12 (Twelve) Months from the date of actual usage of the material(s) whichever is earlier. A Guarantee Certificate to the above effect shall accompany the despatch documents. In case of staggered delivery, the Guarantee Certificate shall accompany the despatch documents each time.
02. **Performance Bank Guarantee:** Wherever required, BHEL shall request the successful Tenderer to execute a Performance Bank Guarantee, covering the standard Guarantee Terms of BHEL, through any of the Nationalised Banks / Scheduled Banks, who is a Member-Bank in BHEL's Consortium of Banks, which will be intimated along with Purchase Order, at the discretion of BHEL.

CENVAT CREDIT:

01. Please explicitly indicate the following in the Offer to enable us to avail CENVAT Credit.
 01. Excise Registration Number, Excise Control Code (ECC) Number,
 02. Central Excise Chapter Heading Number, Under which the goods will be cleared,
 03. Present Rate of Excise Duty.
02. In the event of an Order being placed, Excise Duty will be reimbursed only based on the Duplicate Copy EXCISE INVOICE (Transporter's Copy). Seller Shall take acknowledgement from the authorised personnel/transporter, while delivering the goods, for having handed over the above Duplicate Copy.
03. If the Seller is a First Stage Dealer / Second Stage Dealer / Depot / Consignment Agent / Importer / Importer-Agent, the Seller has to confirm that they will be following the procedures in terms of the provisions of Central Excise Rules-2002, to enable BHEL to avail CENVAT Credit, under CENVAT Credit Rules 2002.
04. All the time of submission of Invoice(s), the Seller is required to furnish the following Certificate.
 "The Amount of Rs. (Rupees in words.....) claimed as CENVAT in the Bill.
 Is in accordance with the provisions of the Rules in all respects and that the same has been paid to the Central Excise Authorities in respect of the materials covered by the Bill".

GENERAL: Any other conditions which might have been quoted by the Seller and are in contravention to the Terms prescribed in the Tender/Order and which have not been specifically accepted by the Purchaser, will not be applicable to the Contract and BHEL's standard Terms & Conditions shall only be applicable.

IMPORTANT NOTE:

01. Purchaser reserves the right to place Repeat Order(s) at the same Price and Terms & Condition, within 36 (Thirty Six) Months from the date of Order or 24 (Twenty Four) Months from the date of completion of supply, whichever is earlier. A specific confirmation in the regard shall only be applicable.
02. In the event of quoting "Packing and Forwarding charges" extra in the offer, the "Packing Charges" and "Forwarding Charges" shall be separately quoted and shall not be combined. Also please note that no Excise Duty and sales Tax shall be payable on Forwarding Charges. In case this is not complied with corresponding Excise Duty and Sales Tax on packing Charges will not be paid.
03. In the event of the Tenderer being a S.S.I. Unit, the tenderer shall indicate the S.S.I. Regn. No in the Offer and also enclose a copy of S.S.I. Regn. Certificate issued by the Competent Authority.
04. Tenderer is requested to furnish all the details called for in the Tender. In case any required data/information is/are not furnished in the offer, Purchaser reserves the right to assume the same for the purpose of evaluation/comparison and decide the Tender accordingly.