


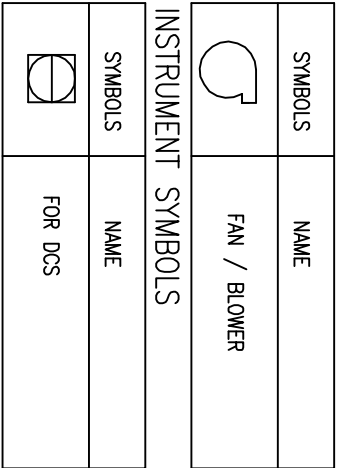

SERVICE CLASS	MATERIAL	FLUID SYMBOL
CA01 CC01	CARBON STEEL GENERAL PIPING CARBON STEEL PRESSURE PIPING	AS, AO, AC, AF, LD WP, WR, WCS, WCR, VG, AA

EXPRESSION OF PIPING LINE

UNIT CODE	NOMINAL PIPE SIZE (mm)
1	15
2	20
3	25
4	32
5	40
6	50

FLUID SYMBOL	SUFFIX NUMBER	INSULATION CLASS
--------------	---------------	------------------

SYSTEM NUMBER	PIPING SERVICE CLASS
1	1
2	2
3	3
100	100

SERVICE CLASS

SYMBOLS FOR PIPING PARTS & INSTRUMENT PARTS

SYMBOLS	NAME
	SILENCER
	FILTER
	EXPANSION JOINT
	MAGNETIC FLOW METER
	SIGHT GLASS
	REDUCER
	FLEXIBLE HOSE
	BLIND FLANGE

PIPING VALVE SYMBOLS

SYMBOLS	NAME
	GATE VALVE (NOR.CLOSED)
	GLOBE VALVE (NOR.CLOSED)
	BUTTERFLY VALVE (NOR.CLOSED)
	CHECK VALVE
	PRESSURE RELIEF VALVE

INSTRUMENT VALVE SYMBOLS

SYMBOLS	NAME
	ACTUATED BY MOTOR

NOTE 1
IN CASE THAT OXIDATION AIR TEMPERATURE IS MORE THAN 120 DEGREE CELCIUS
HEAT-RESISTANT GASKET (WITH EXFOLATED GRAPHITE OR TETLON) IS REQUIRED.

NOTE 2
VIBRATION MONITOR (REQUIRED BY END-USER) AND TEMPERATURE MONITOR (IF REQUIRED FOR MOTOR ARE NOT SHOWN IN THIS P&ID.
BHEL SHALL FINALIZE THE OPERATION PHILOSOPHY FOR OXIDATION AIR BLOWER AND REFLECT IT TO P&ID AND OTHER DRAWINGS SUCH AS INTERLOCK LOGIC DIAGRAM.

CUSTOMER NOS: G601,G602,G603

PROJECT:


KARANPURA (3X660)

DEPT	NAME	SSN	DATE
CODE	ORN		
CHD			
M			

BHAKAT HEAVY ELECTRICALS LIMITED,

OXIDATION AIR BLOWER SYSTEM
ALONG WITH W/RITEUP

CAUTION: THE DRAWING IS THE PROPERTY OF BHARAT HEAVY ELECTRICALS LTD. AND IS NOT TO BE REPRODUCED OR USED TO FURNISH ANY INFORMATION FOR MAKING OF DRAWINGS OF APPARATUS EXCEPT WHERE PROVIDED FOR AGREEMENT WITH SAID COMPANY.

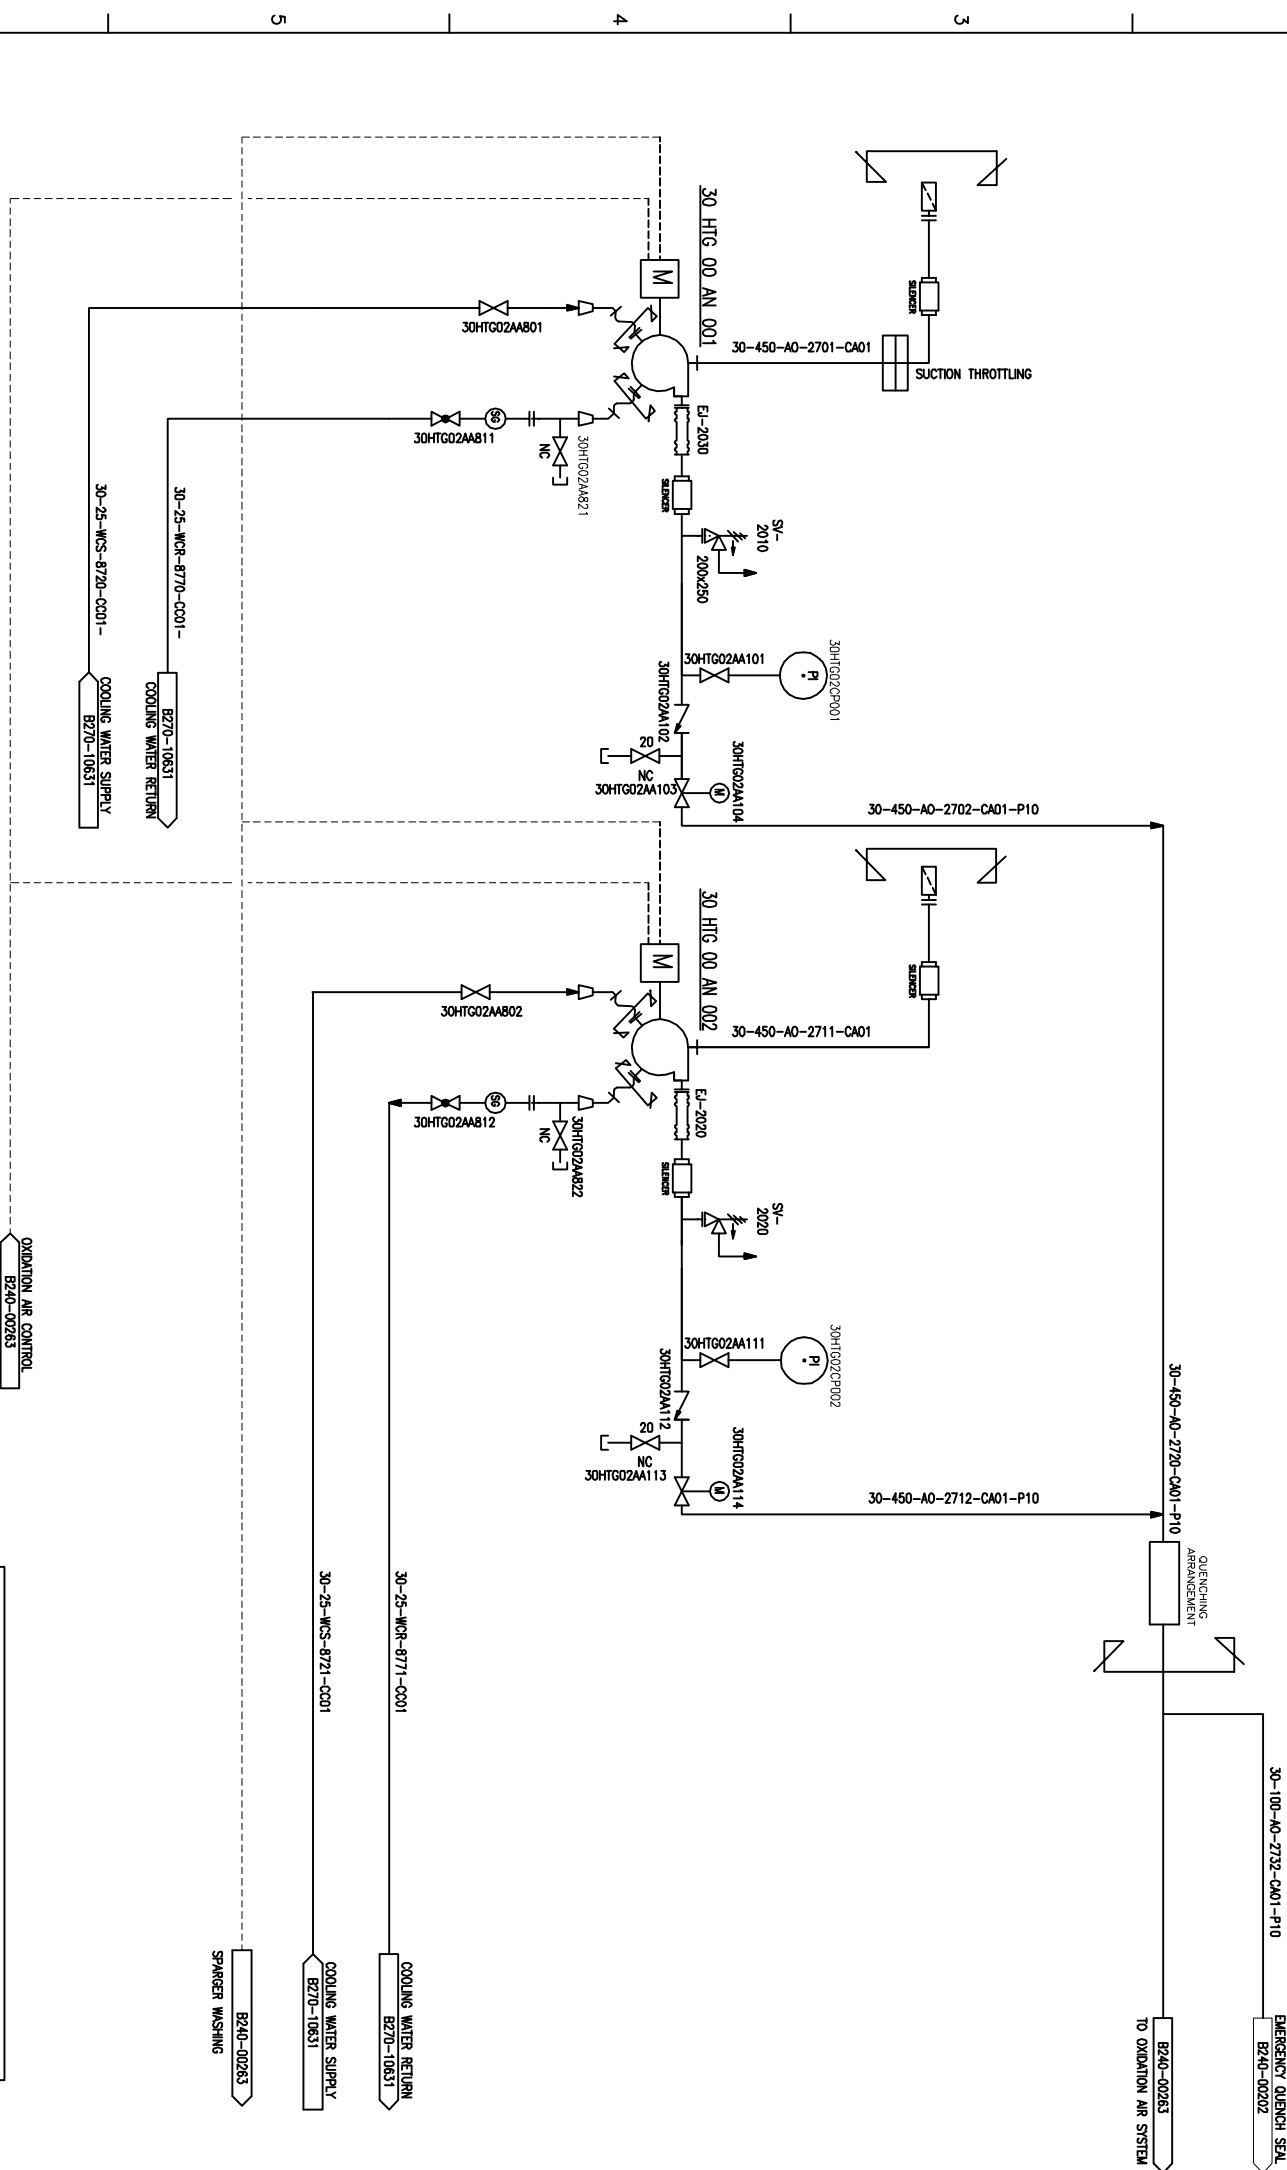

NOTE

1. PIPE SIZING ARE INDICATIVE
2. QUENCHING ARRANGEMENT TO BE PROVIDED IS DISCHARGE TEMP>100 c
3. This P&ID is typical for unit-1 the same is applicable for unit-2, unit-3

