



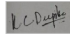
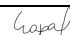
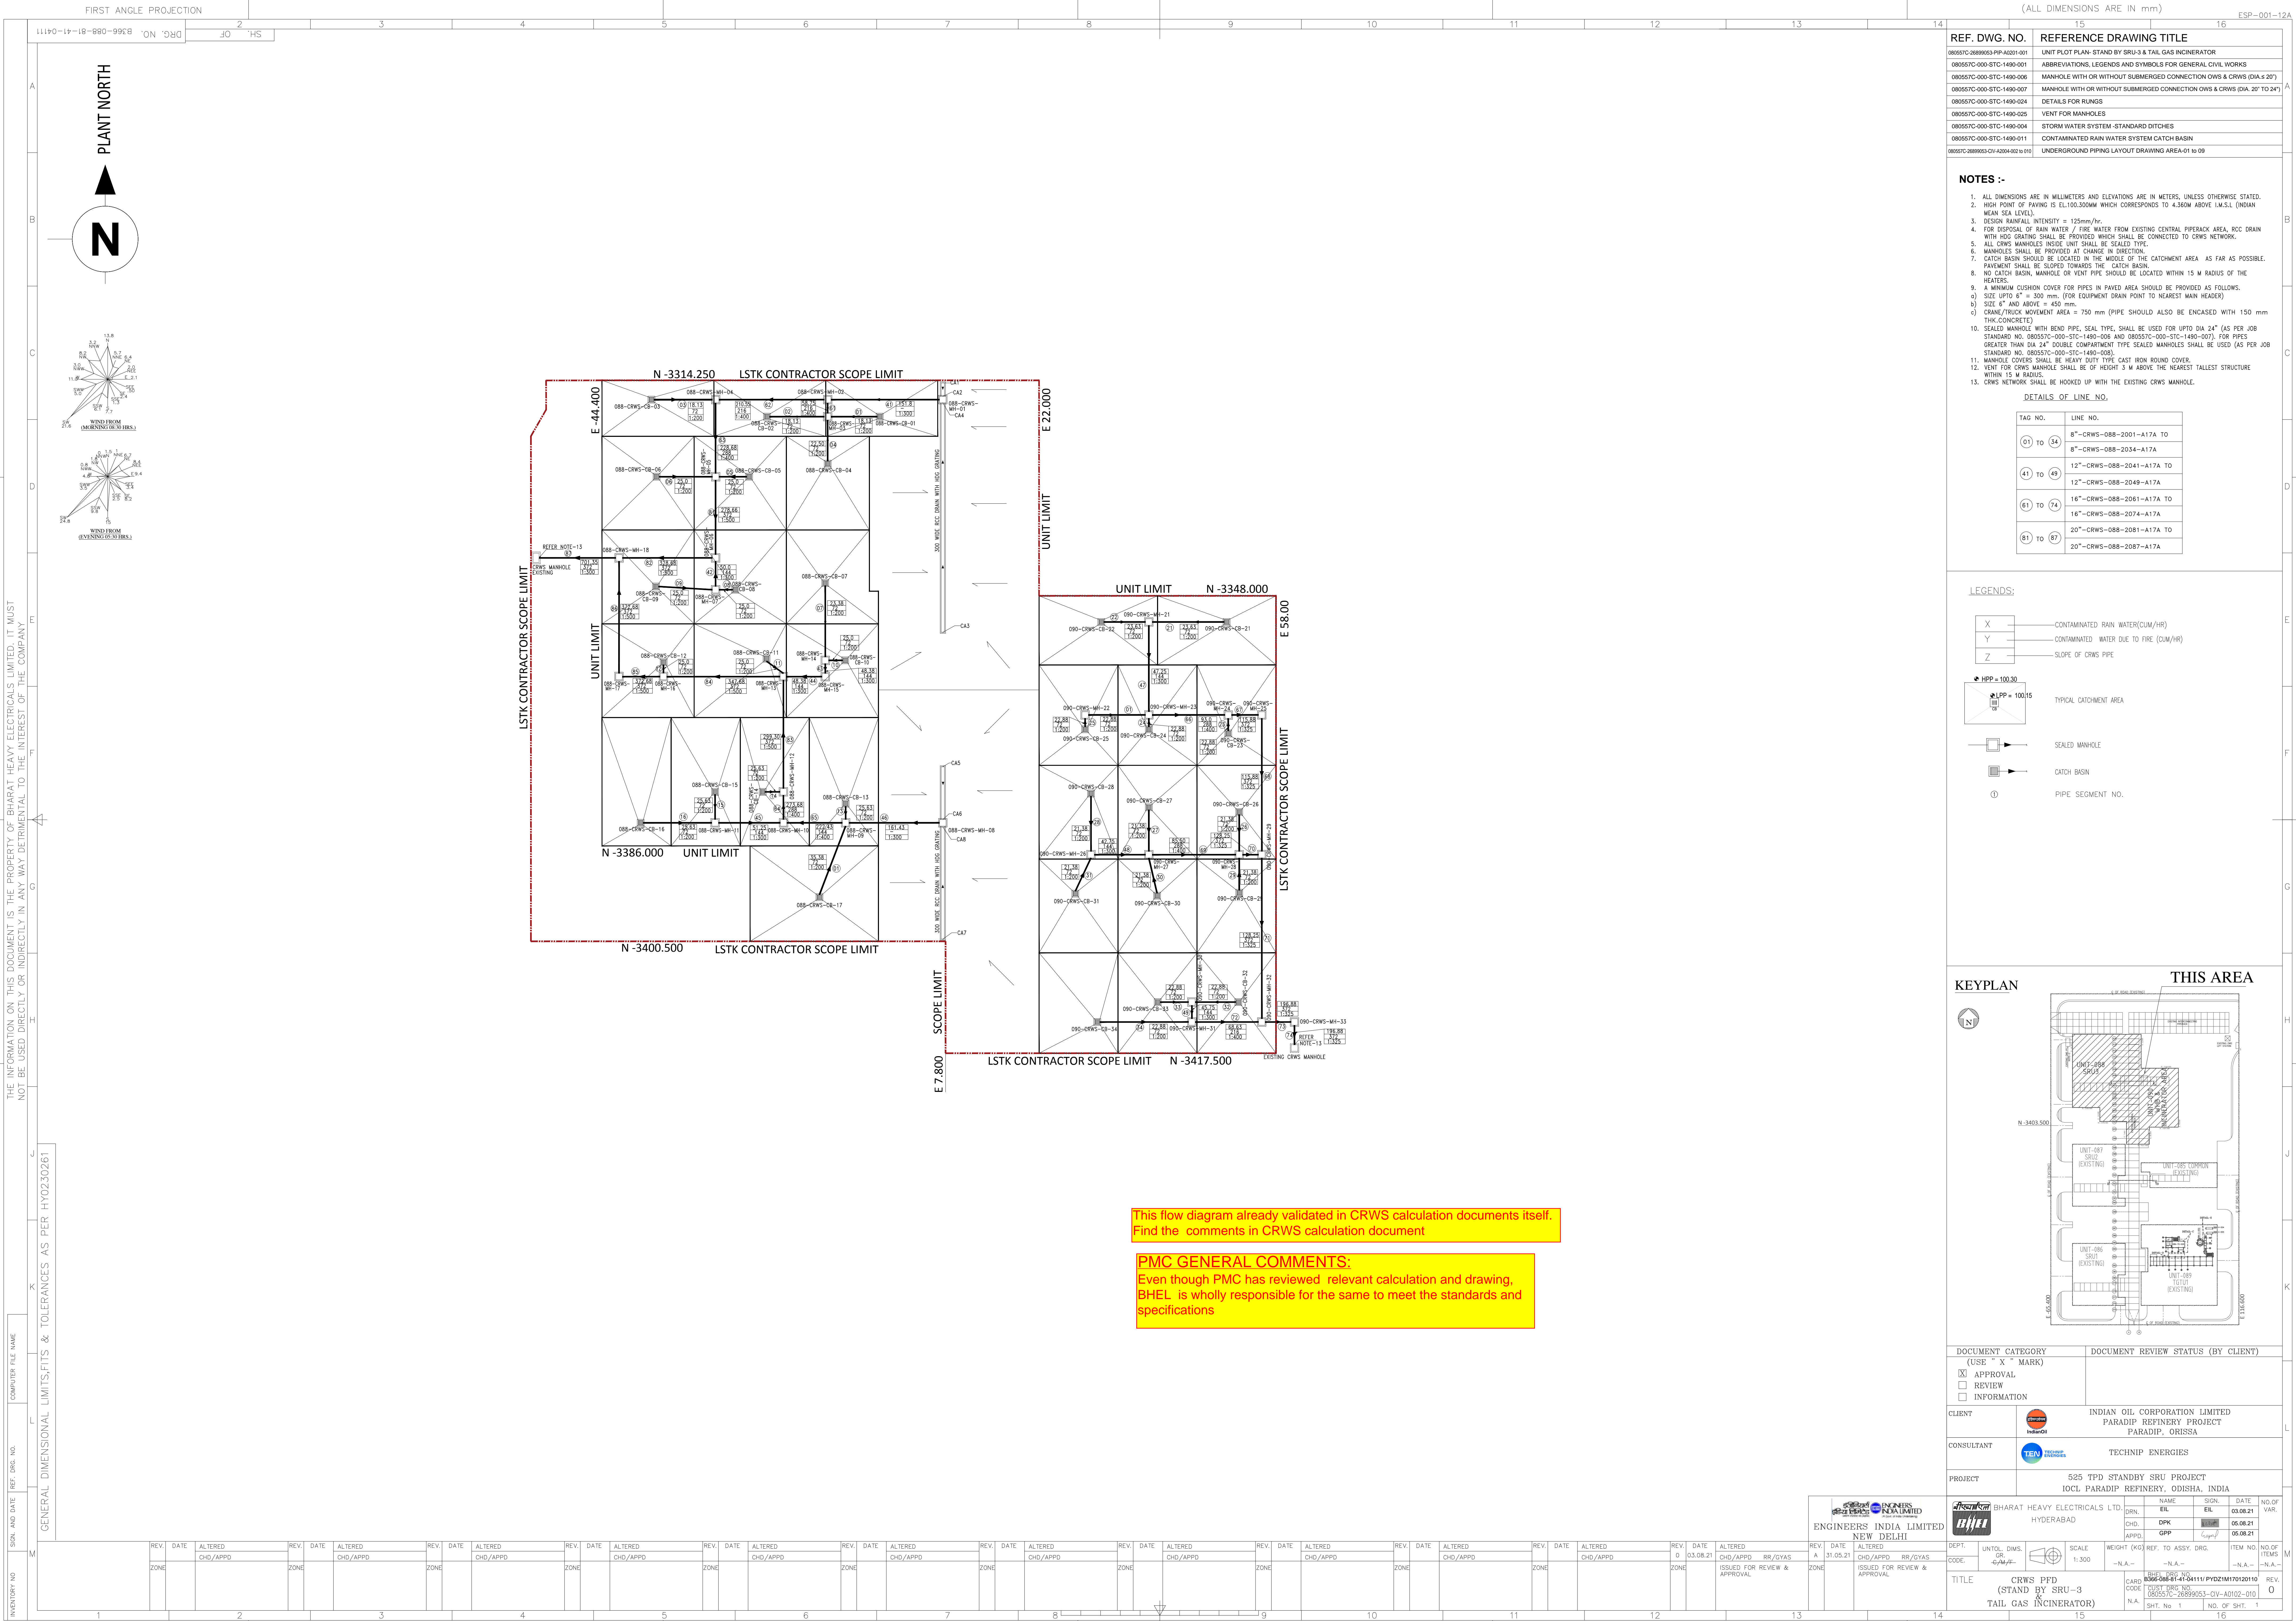


DOCUMENT CATEGORY		DOCUMENT REVIEW STATUS (BY CLIENT)						
(USE "X" MARK) <input checked="" type="checkbox"/> APPROVAL <input type="checkbox"/> REVIEW <input type="checkbox"/> INFORMATION								
0	03.08.21	ISSUED FOR REVIEW & APPROVAL		RR	GYAS	GYAS		
REV	DATE	DETAILS OF REVISION		PREPARED	CHECKED	APPROVED		
CLIENT		INDIAN OIL CORPORATION LIMITED PARADIP REFINERY PROJECT PARADIP ODISHA						
CONSULTANT		TECHNIP ENERGIES						
PROJECT	525 TPD STANDBY SRU PROJECT IOCL PARADIP REFINERY, ODISHA, INDIA							
ESC								
	BHEL Hyderabad		NAME	SIGN	DATE			
		DRN	EIL	EIL	03.08.21			
		CHD	DPK		05.08.21			
DEPT. UG CIVIL	CODE	APPD	GPP		05.08.21			
The information on this document is the property of BHARAT HEAVY ELECTRICALS LIMITED, It must not be used directly or indirectly in any way detrimental to the interest of the company			TITLE CRWS PFD					
			BHEL DRG NO. B366-088-81-41-04111/ PYDZ1M170120110					REV
			CUST. DRG NO. 080557C-26899053-CIV-A0102-010					0
			SHT NO 01		NO. OF SHT 02			



THE INFORMATION ON THIS DOCUMENT IS THE PROPERTY OF BHARAT HEAVY ELECTRICALS LIMITED. IT MUST NOT BE USED DIRECTLY OR INDIRECTLY IN ANY WAY DETRIMENTAL TO THE INTEREST OF THE COMPANY

GENERAL DIMENSIONAL LIMITS, FITS & TOLERANCES AS PER HY02302261

This flow diagram already validated in CRWS calculation documents itself. Find the comments in CRWS calculation document

PMC GENERAL COMMENTS:  
Even though PMC has reviewed relevant calculation and drawing, BHEL is wholly responsible for the same to meet the standards and specifications