



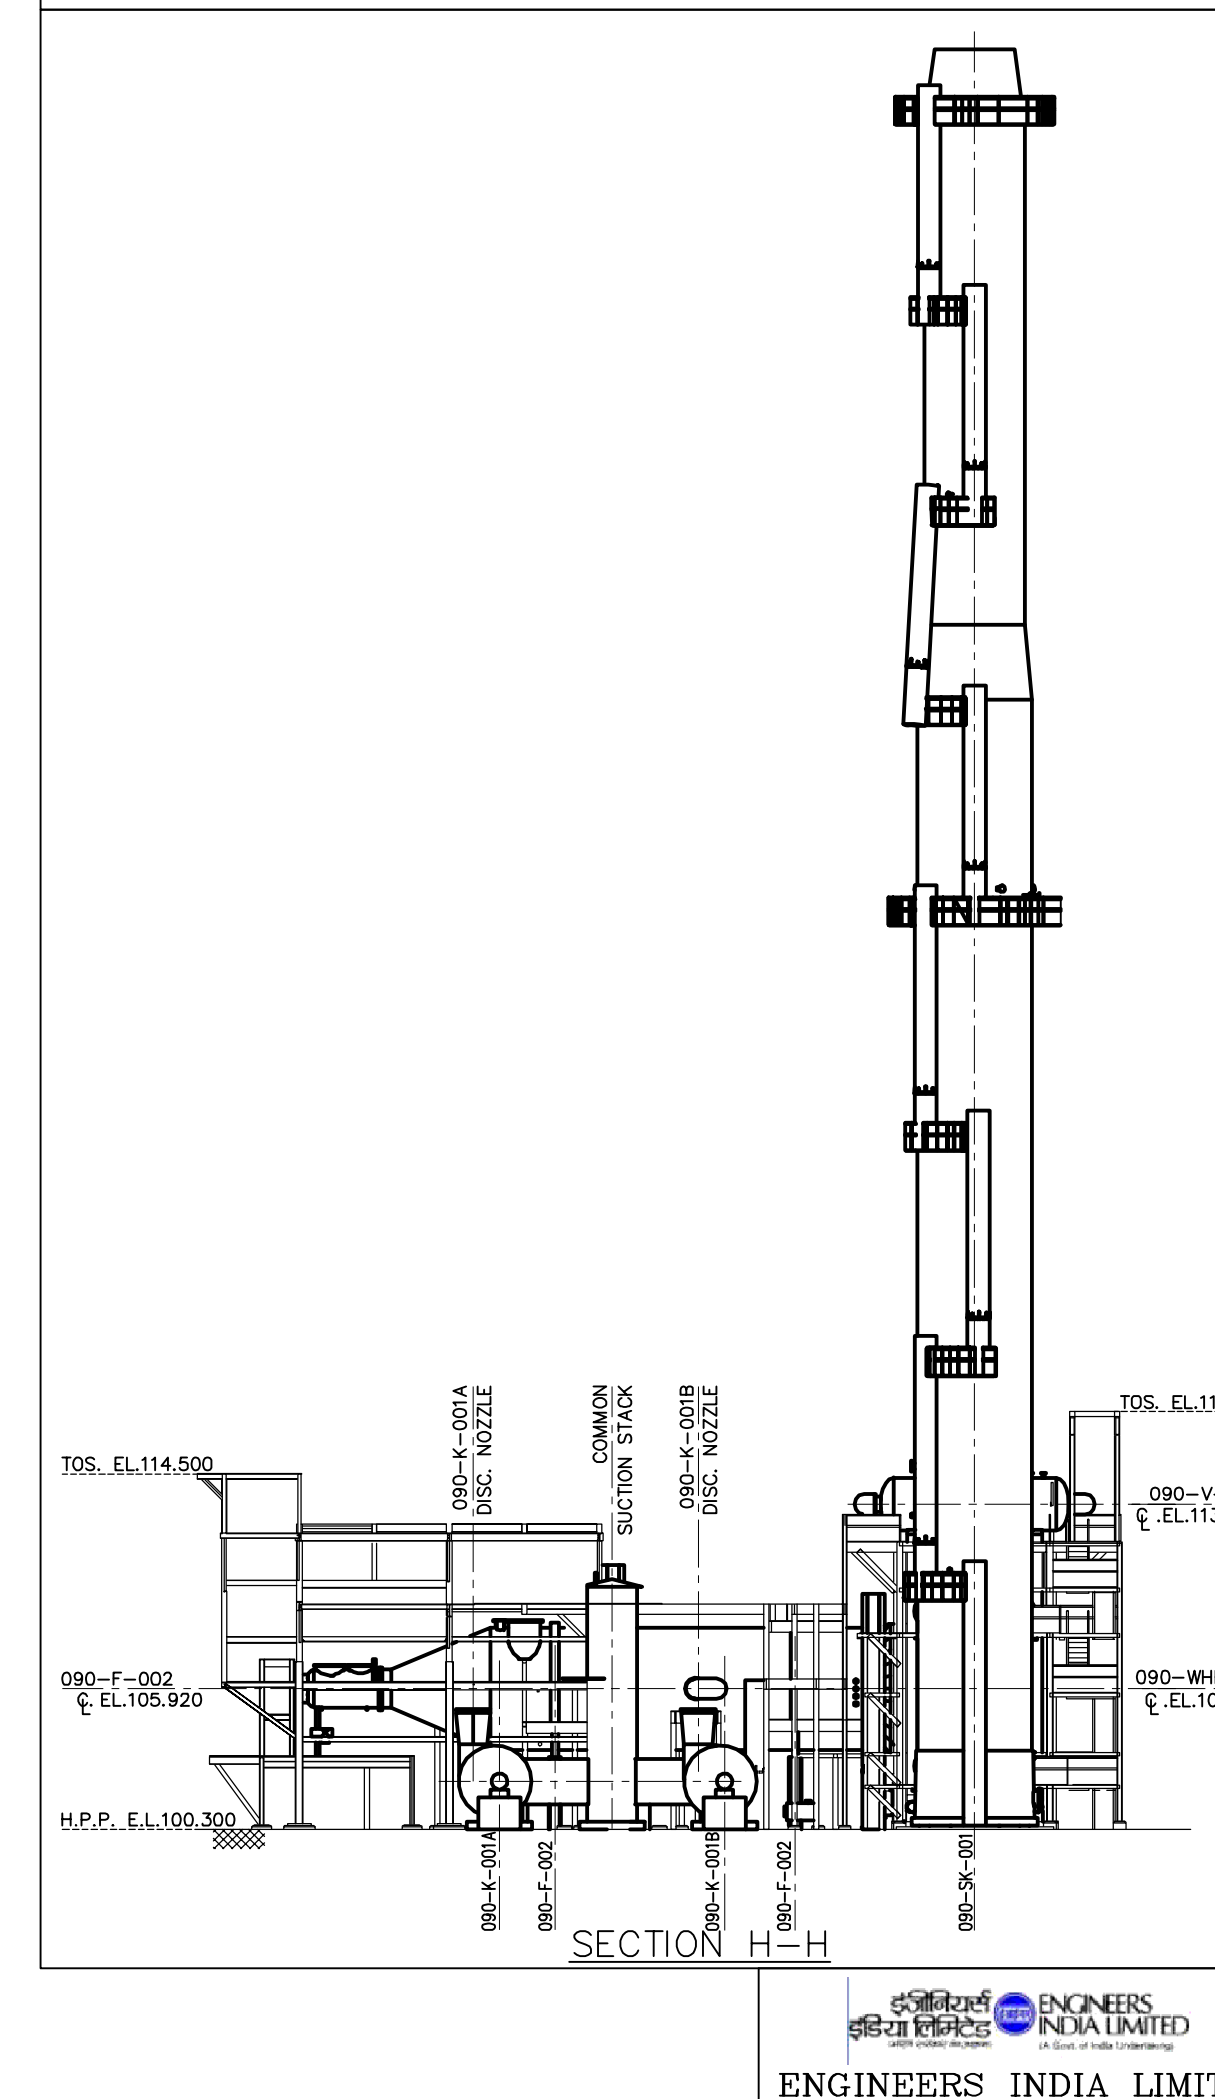
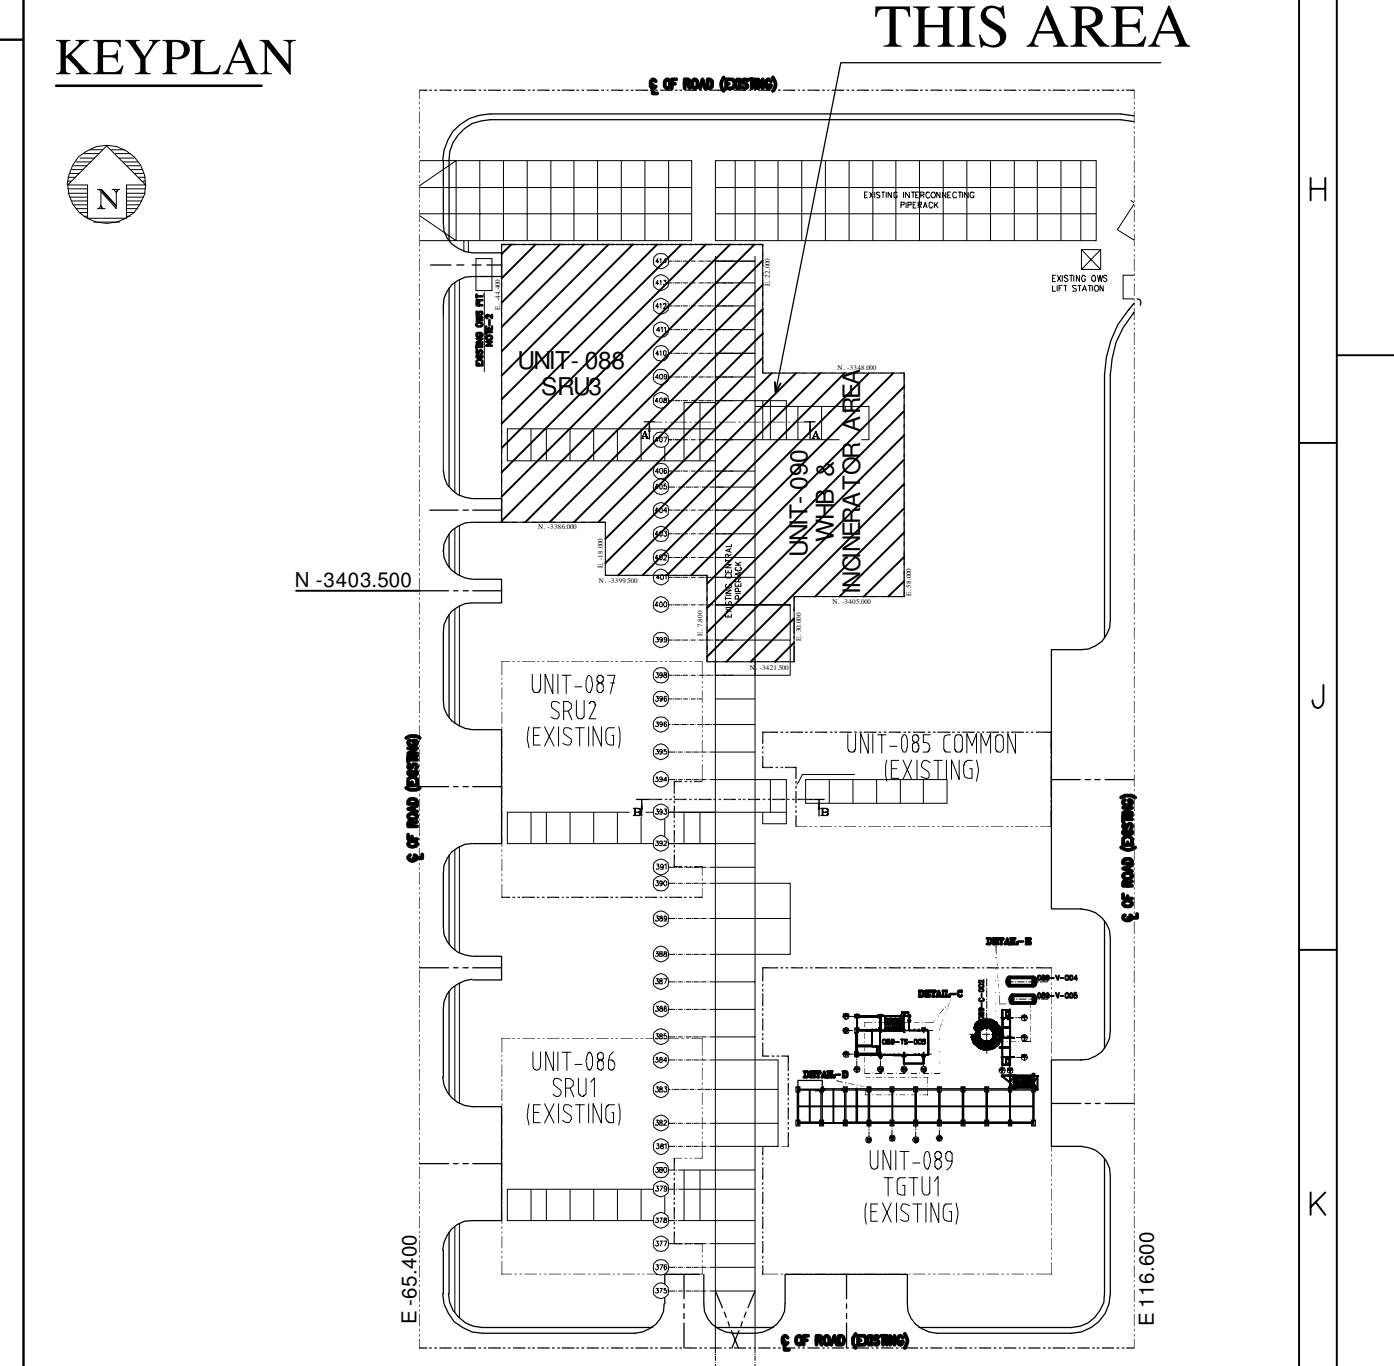


- |   |   |
|---|---|
| <u>HOLDS:</u>   |   |
| 1. PACKAGE VENDOR DATA FOR REACTION FURNACE (088-A-001) & INCINERATOR PACKAGE (090-A-001) | C |
| 2. PUMPS DIMENSIONS.  |   |
| 3. CONDENSERS (088-E-003, 005, 007) DIMENSIONS.   |   |
| 4. BATTERY LIMIT PLATFORMS.   |   |

## LEGENDS:

AG	ABOVE GROUND
UG	UNDER GROUND
TS	TECHNOLOGICAL STRUCTURE
EL	ELEVATION
PR	PIPE RACK
F.S.	FIXED SADDLE
S	SLIDING SADDLE
PLTF.	PLATFORM
RL	REDUCED LEVEL
MSL	MEAN SEA LEVEL
C	CENTER LINE
H	HIGH POINT OF PAVEMENT
FGL	FINISHED GRADE LEVEL
TGS.	TOP OF STEEL
NTS.	NOT TO SCALE
MW	MULLER
M	METER
 EWSS	EYE WASH & SAFETY SHOWER
	PAVING
	GRATING
	EXISTING FACILITY / STRUCTURE

[illegible]