

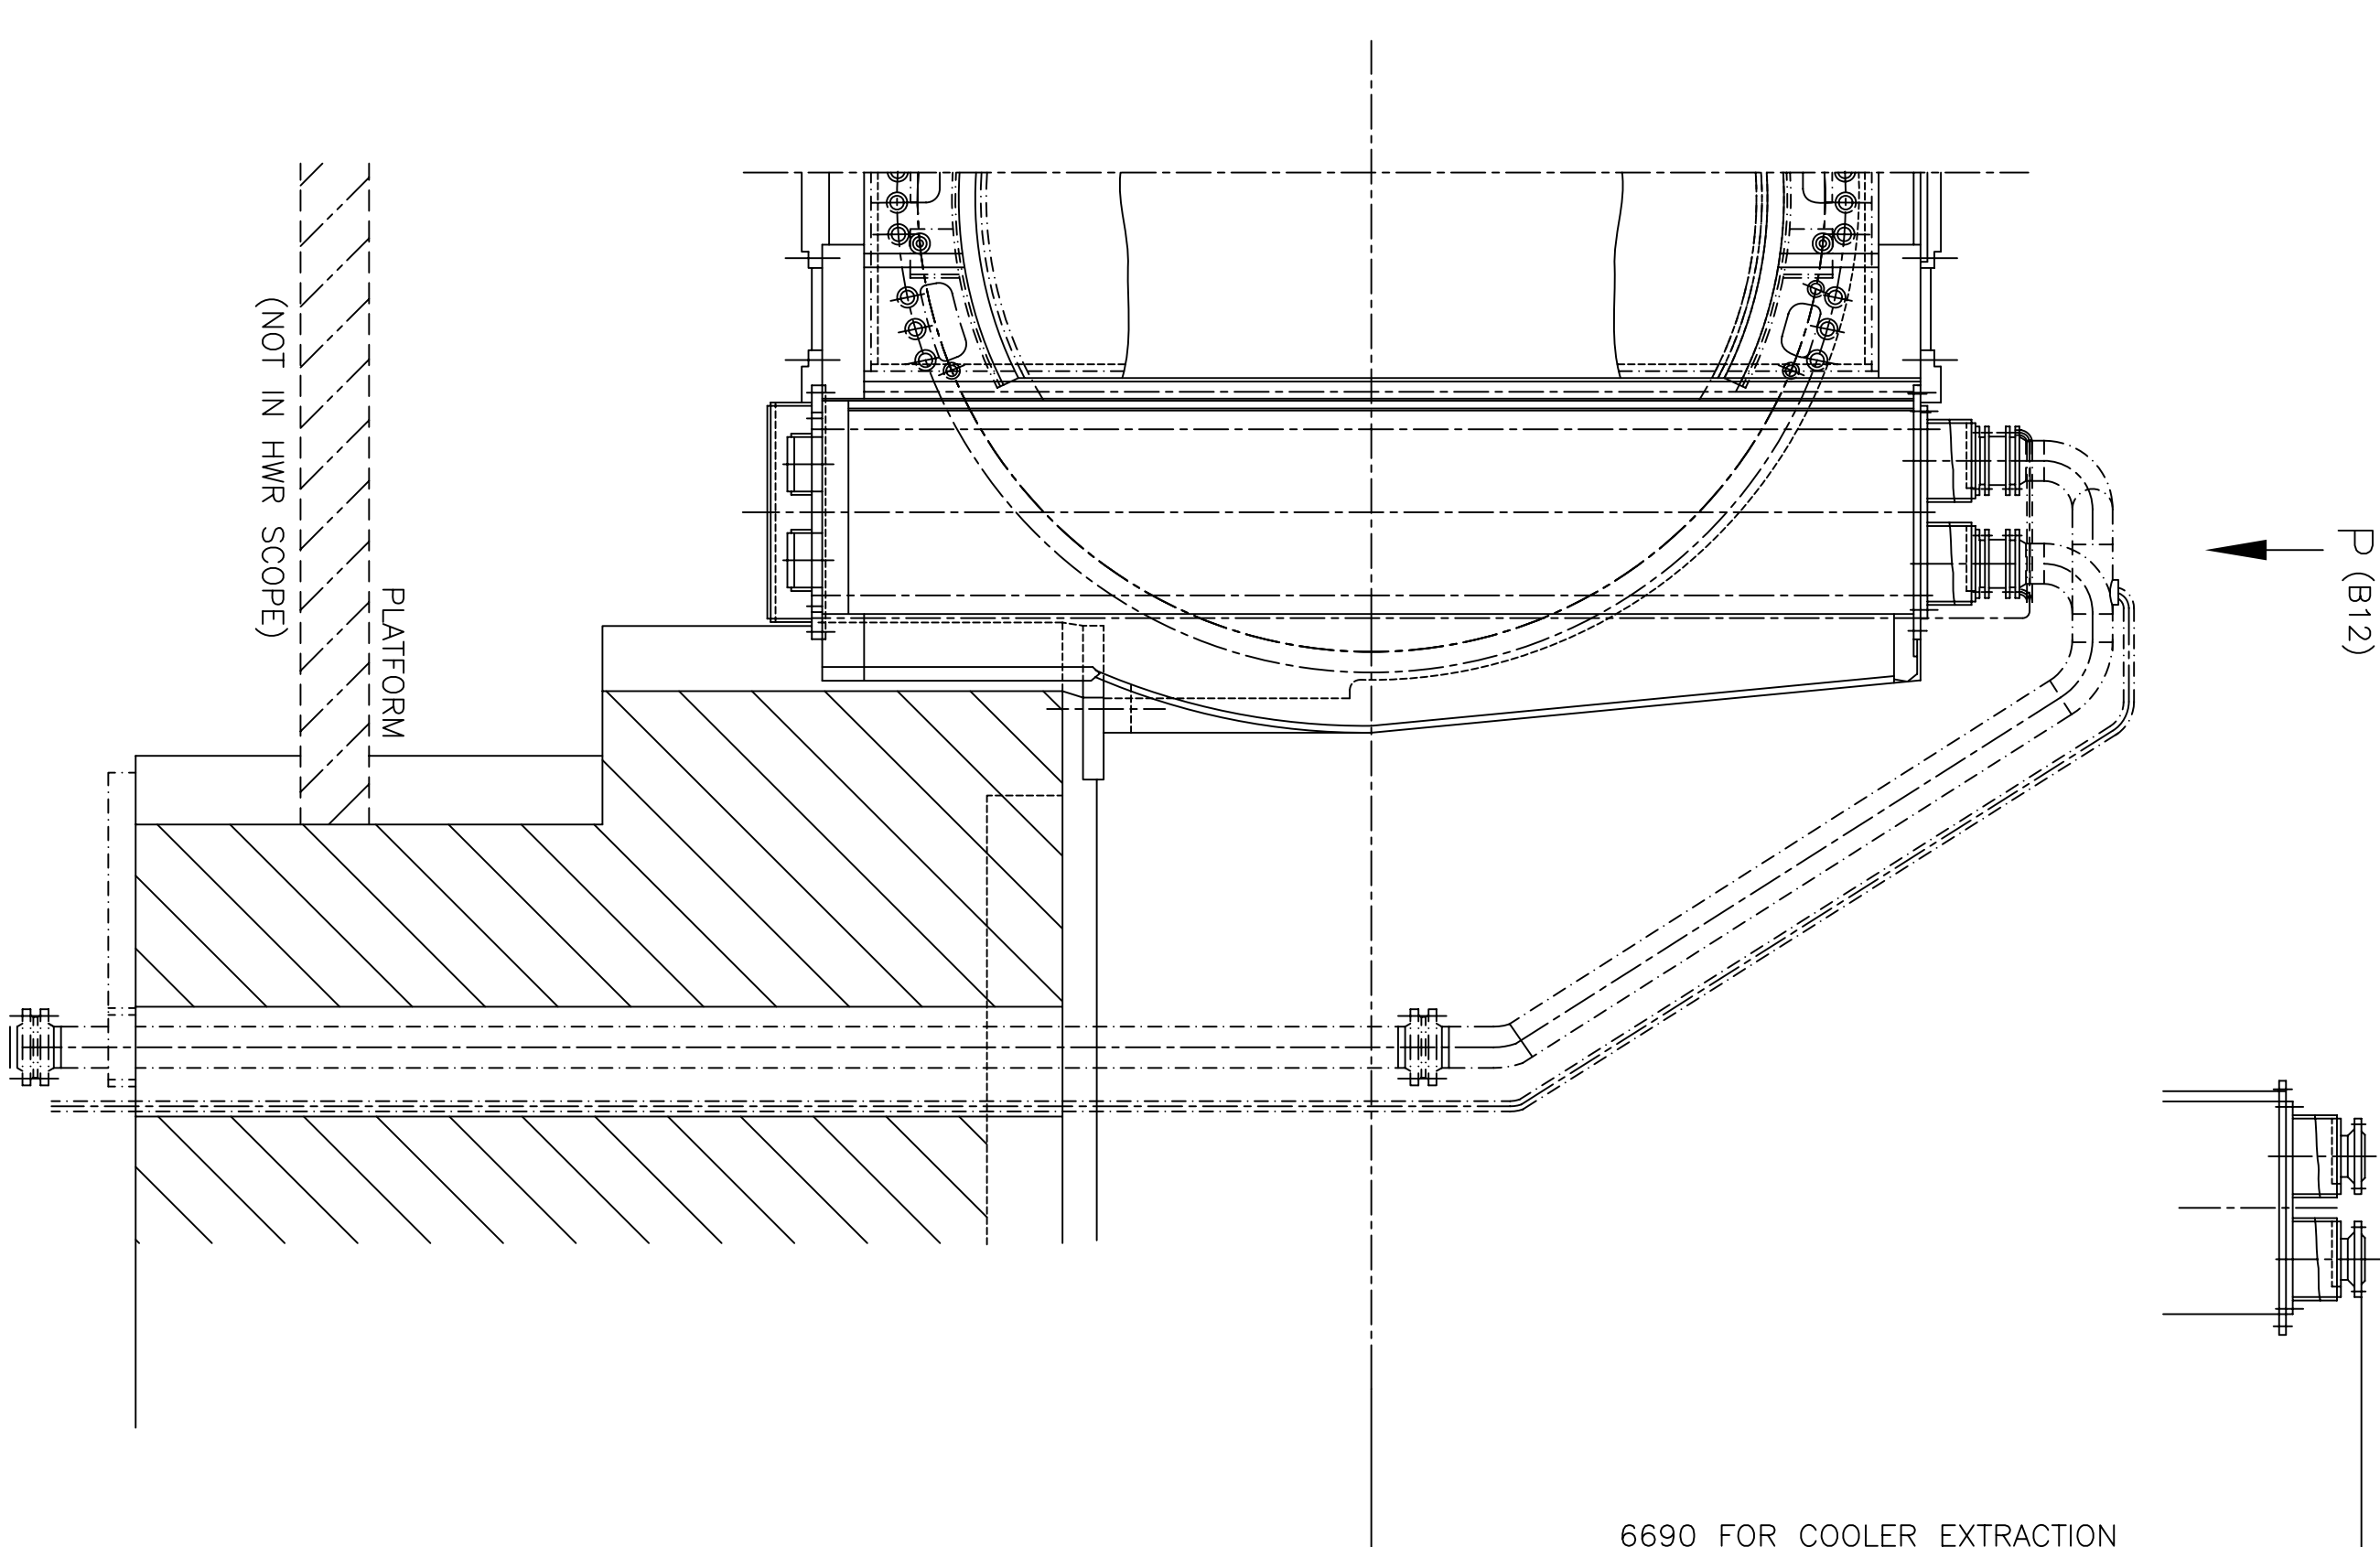
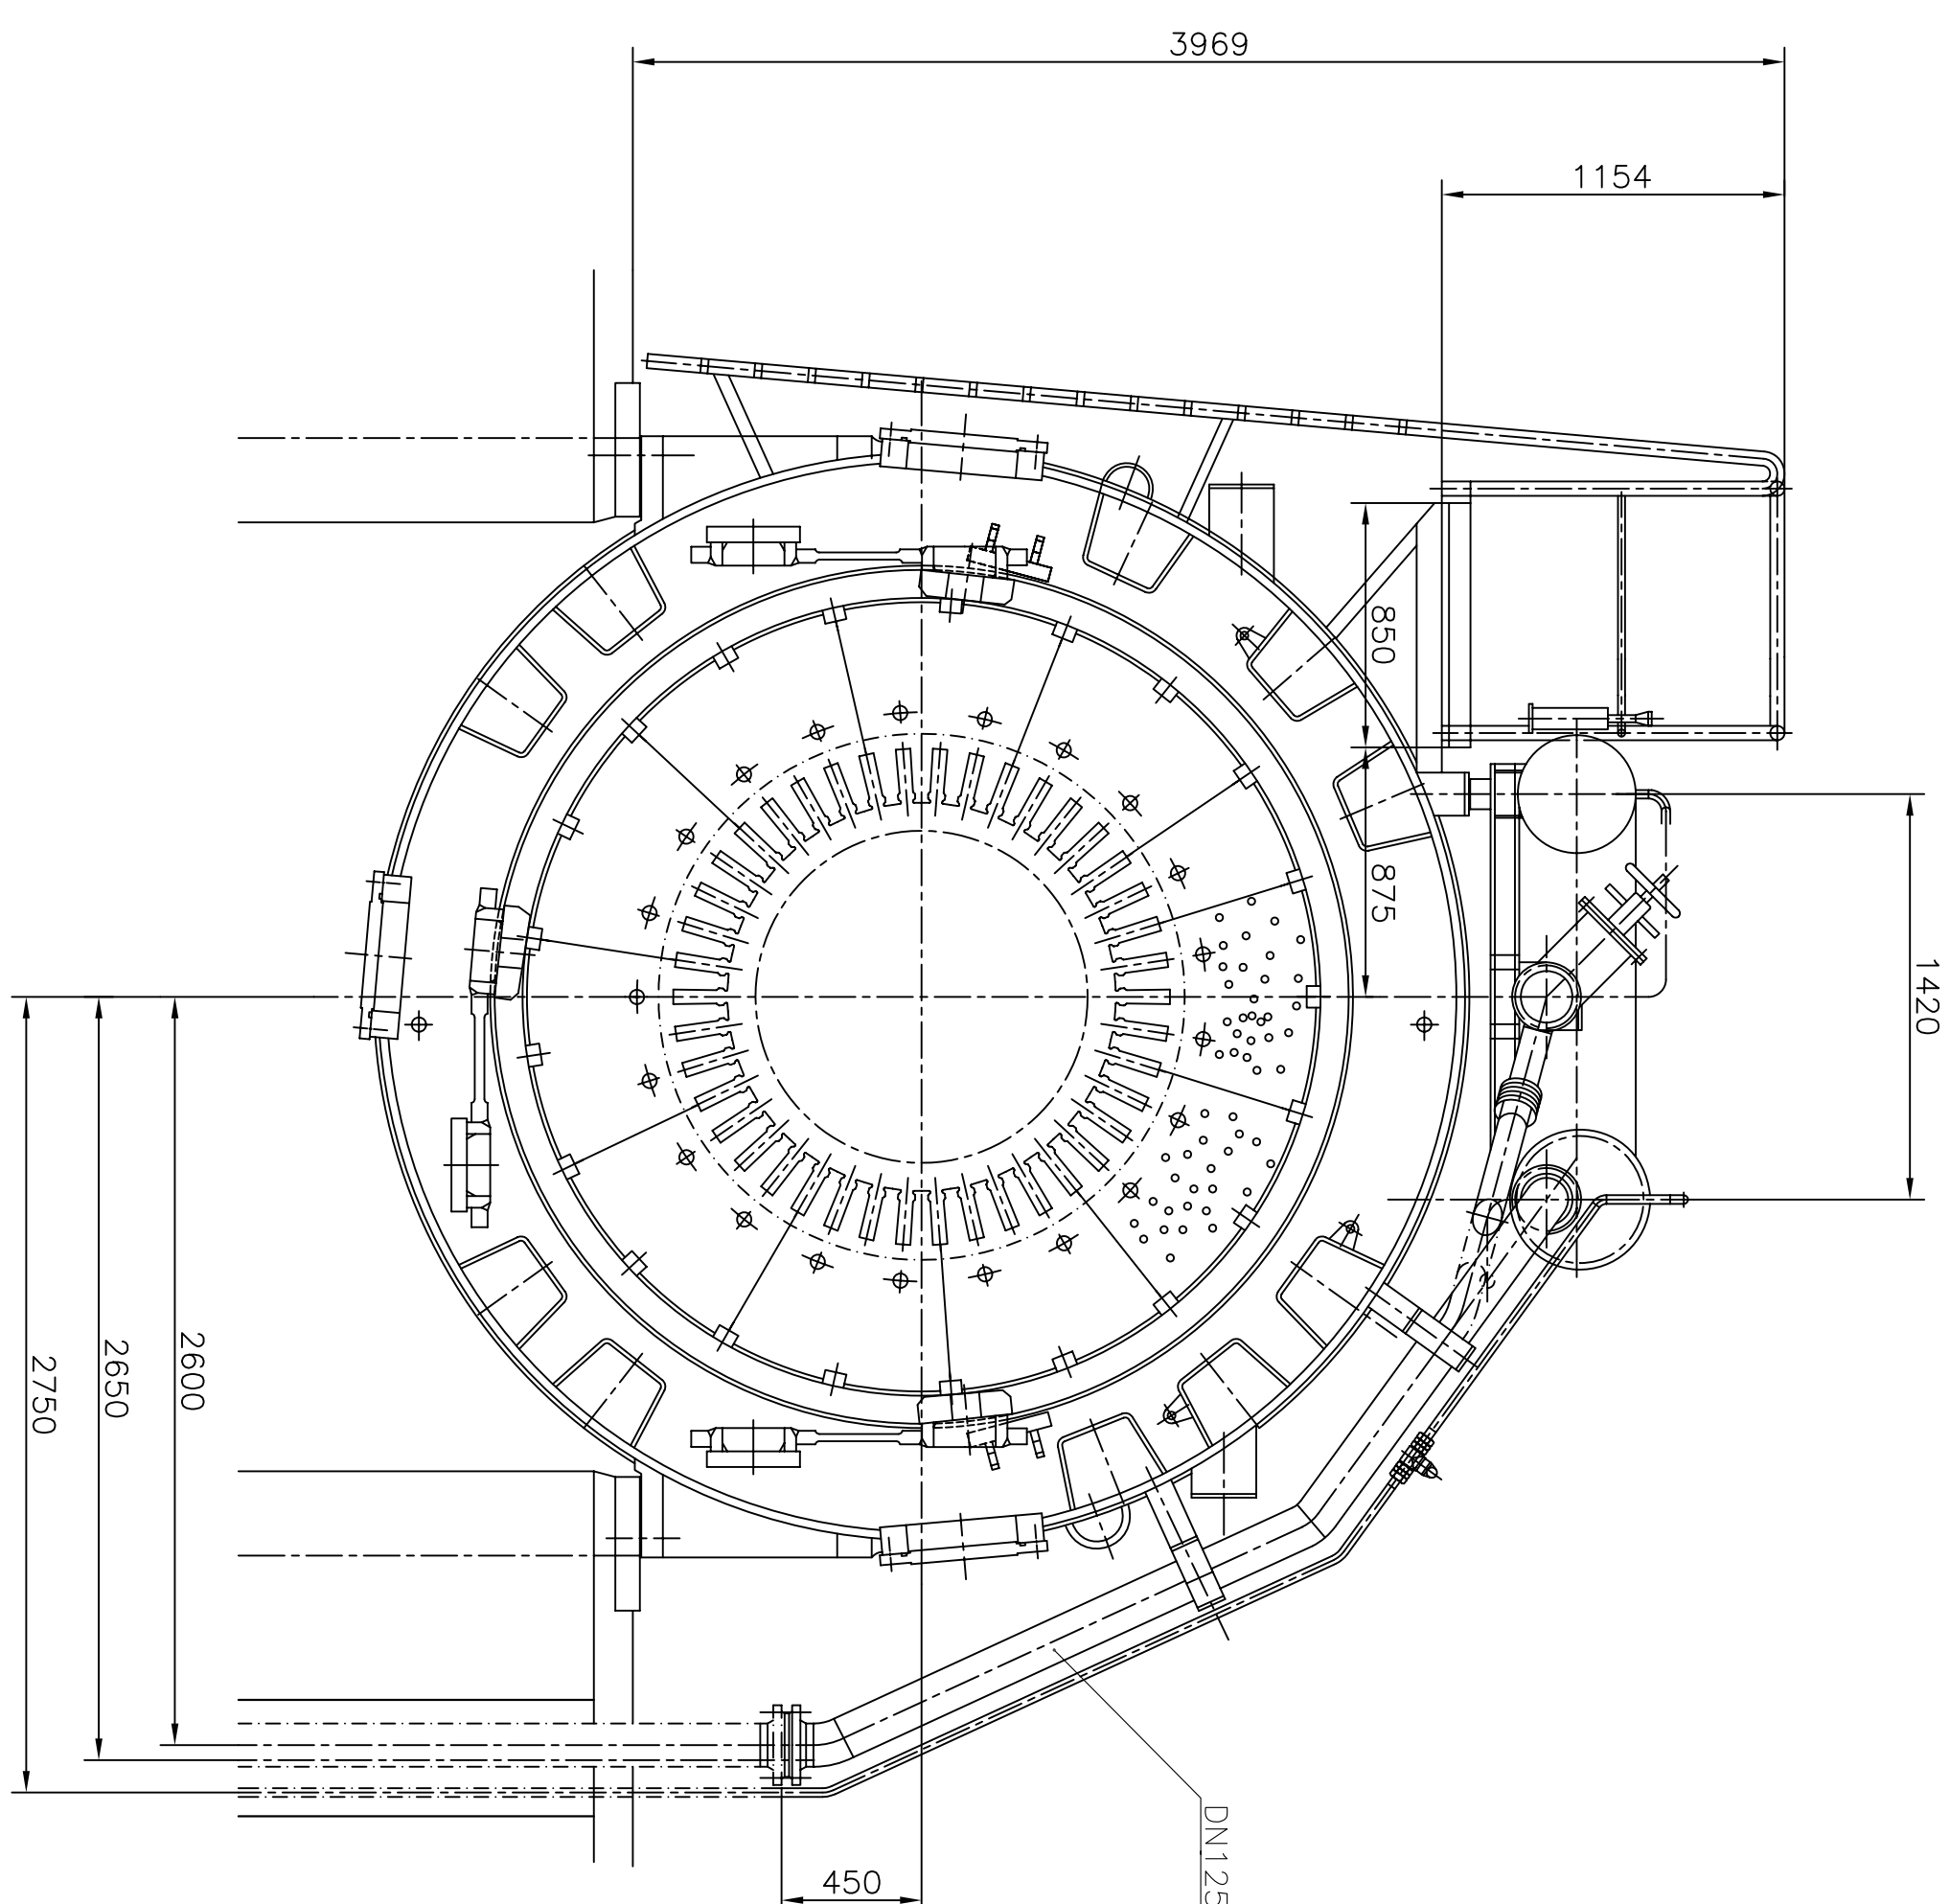
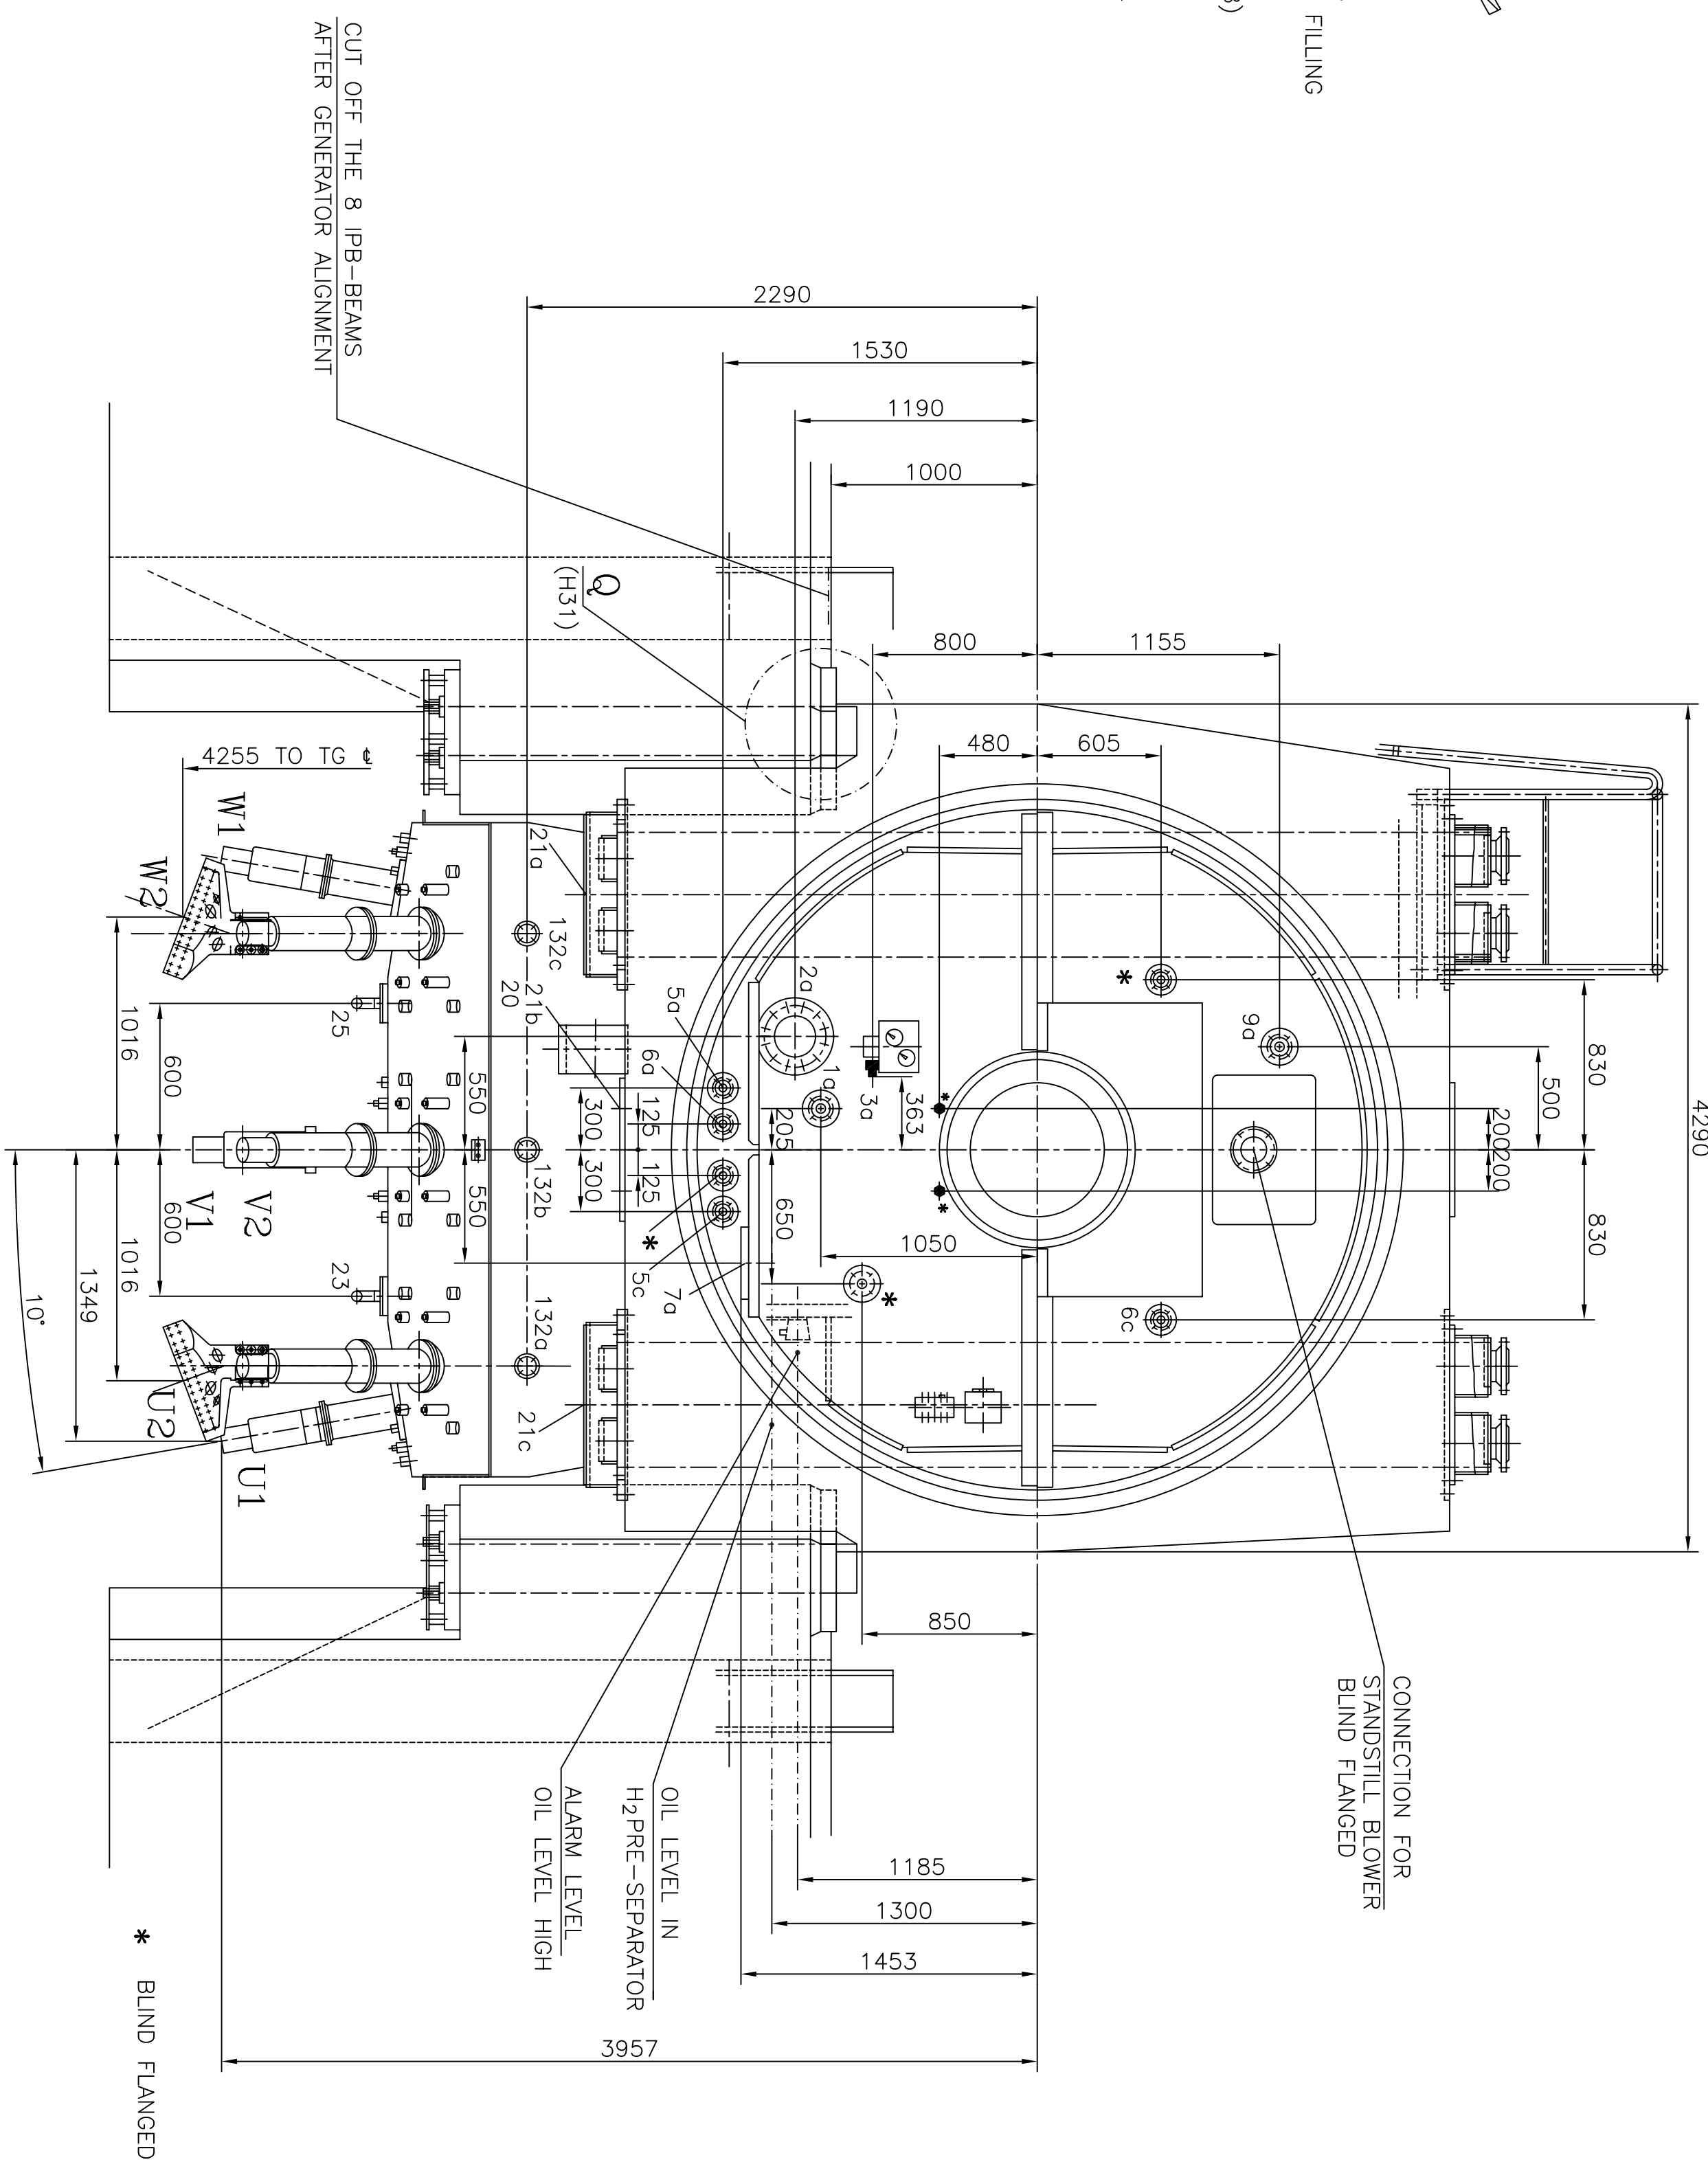


DETAIL, Q<sup>(H29)</sup>  
(SCALE 1:10)

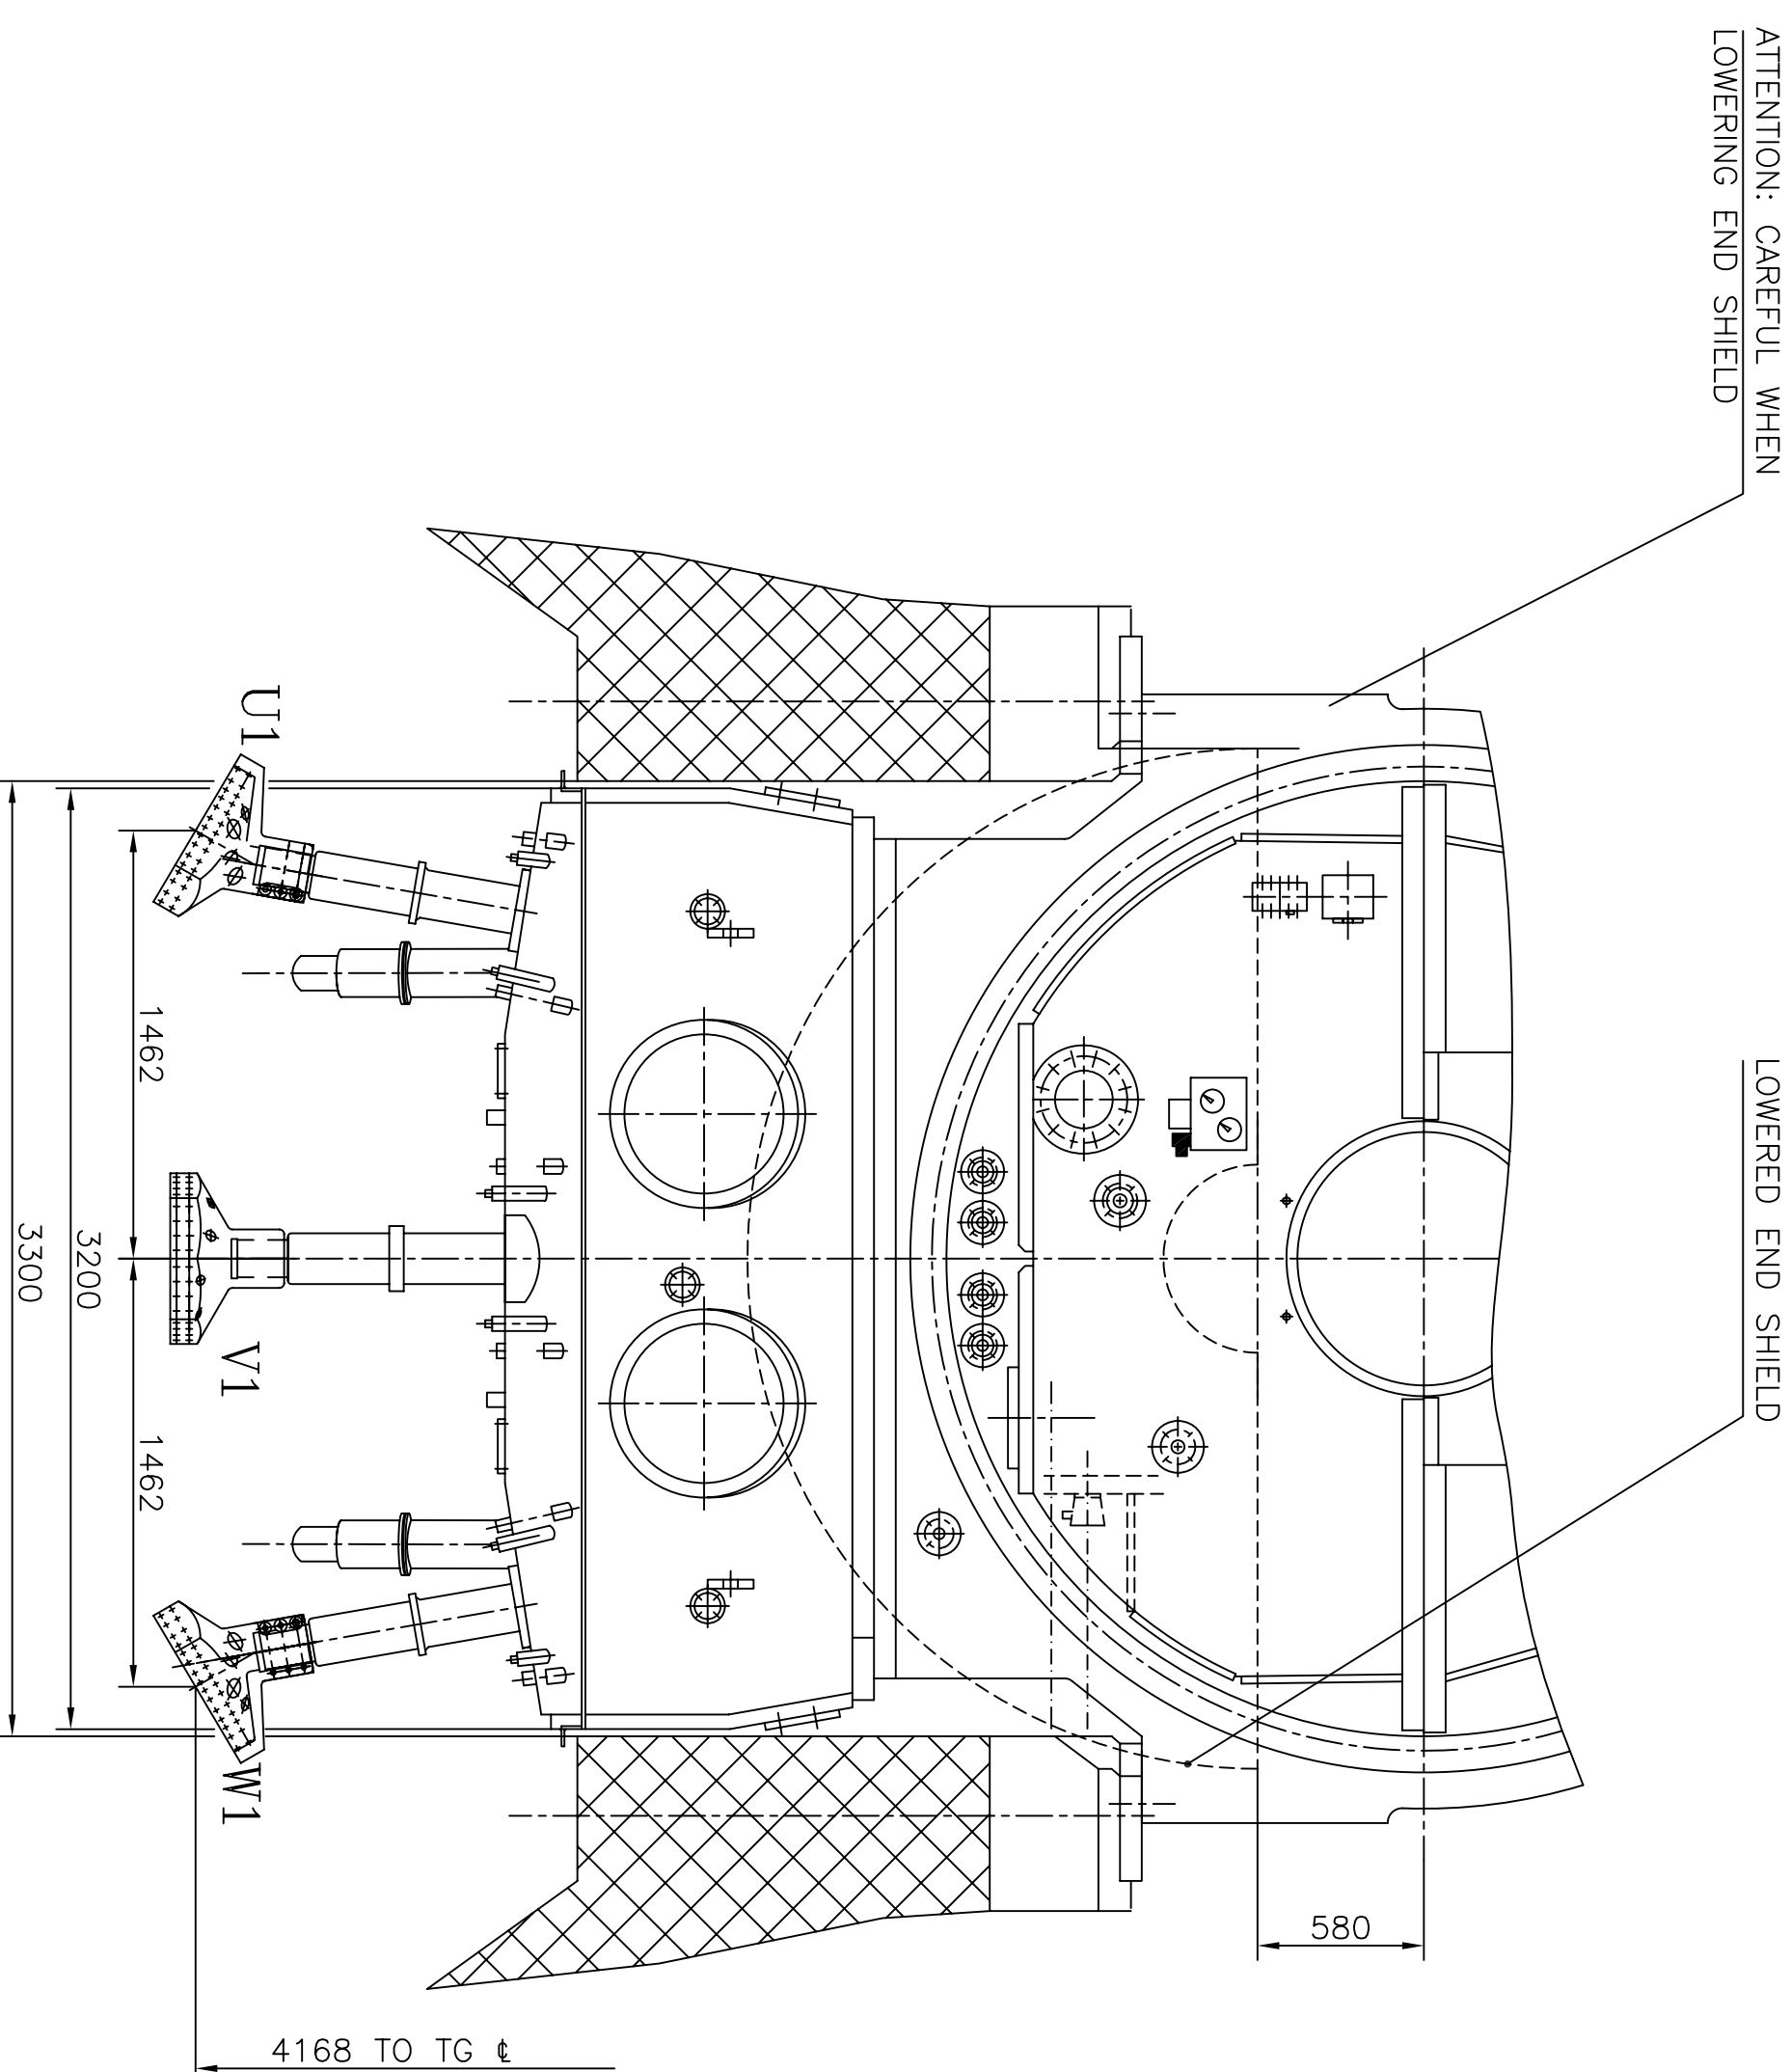

## LIST OF TERMINATIONS

1a	FLANGED	80	BRC. OIL INLET TE
1b	FLANGED	80	BRC. OIL INLET EE
2a	FLANGED	200	BRC. OIL OUTLET TE
2b	FLANGED	200	BRC. OIL OUTLET EE
3a	WELDED	15	JACKING OIL INLET TE
3b	WELDED	15	JACKING OIL INLET EE
5a,5c	FLANGED	40	SEA. OIL INLET TE
5b,5d	FLANGED	40	SEA. OIL INLET EE
6a,6c	FLANGED	40	RING RELIEF INLET TE
6b,6d	FLANGED	40	RING RELIEF INLET EE
7a	FLANGED	50	H <sub>2</sub> SIDE SEAL OIL DRAIN TE
7b	FLANGED	50	H <sub>2</sub> SIDE SEAL OIL DRAIN EE
9a	FLANGED	80	BRC. VAPOUR EXHAUSTER TE
9b	FLANGED	80	BRC. VAPOUR EXHAUSTER EE
15	FLANGED	50	FOR CO <sub>2</sub> FILLING
16	FLANGED	50	FOR H <sub>2</sub> FILLING
19	FLANGED	50	TO GAS DRIER
20	FLANGED	50	FROM GAS DRIER
21a,21c	FLANGED	25	TO LIQUID LEVEL DETECTOR PACK
21b	FLANGED	50	TO LIQUID LEVEL DETECTOR PACK
22	FLANGED	50	TO LIQUID LEVEL DETECTOR PACK
23	WELDED	50	TO LIQUID LEVEL DETECTOR PACK
25	WELDED	50	TO LIQUID LEVEL DETECTOR PACK
30a,30a,b,30b,30b,b	WELDED	150	COOLING WATER INLET
30a,30a,b,30b,30b,b	WELDED	150	COOLING WATER OUTLET
30a,30a,b,30b,30b,b	THREADED	1/2" BSP	COOLER VENT
132a,b,c	WELDED	25	PW INLET FOR BUSHINGS
133a,b,c	WELDED	25	PW INLET FOR BUSHINGS
136	WELDED	8	IMPUISER LINE FOR PW PRESSURE
145	WELDED	20	N <sub>2</sub> GAS INLET
186	FLANGED	125	PW INLET TO HEADER
189	WELDED	20	TO WASTE GAS
190	FLANGED	125	PW TANK OUTLET
581a	WELDED	8	TO PPT
582a	WELDED	8	TO PPT

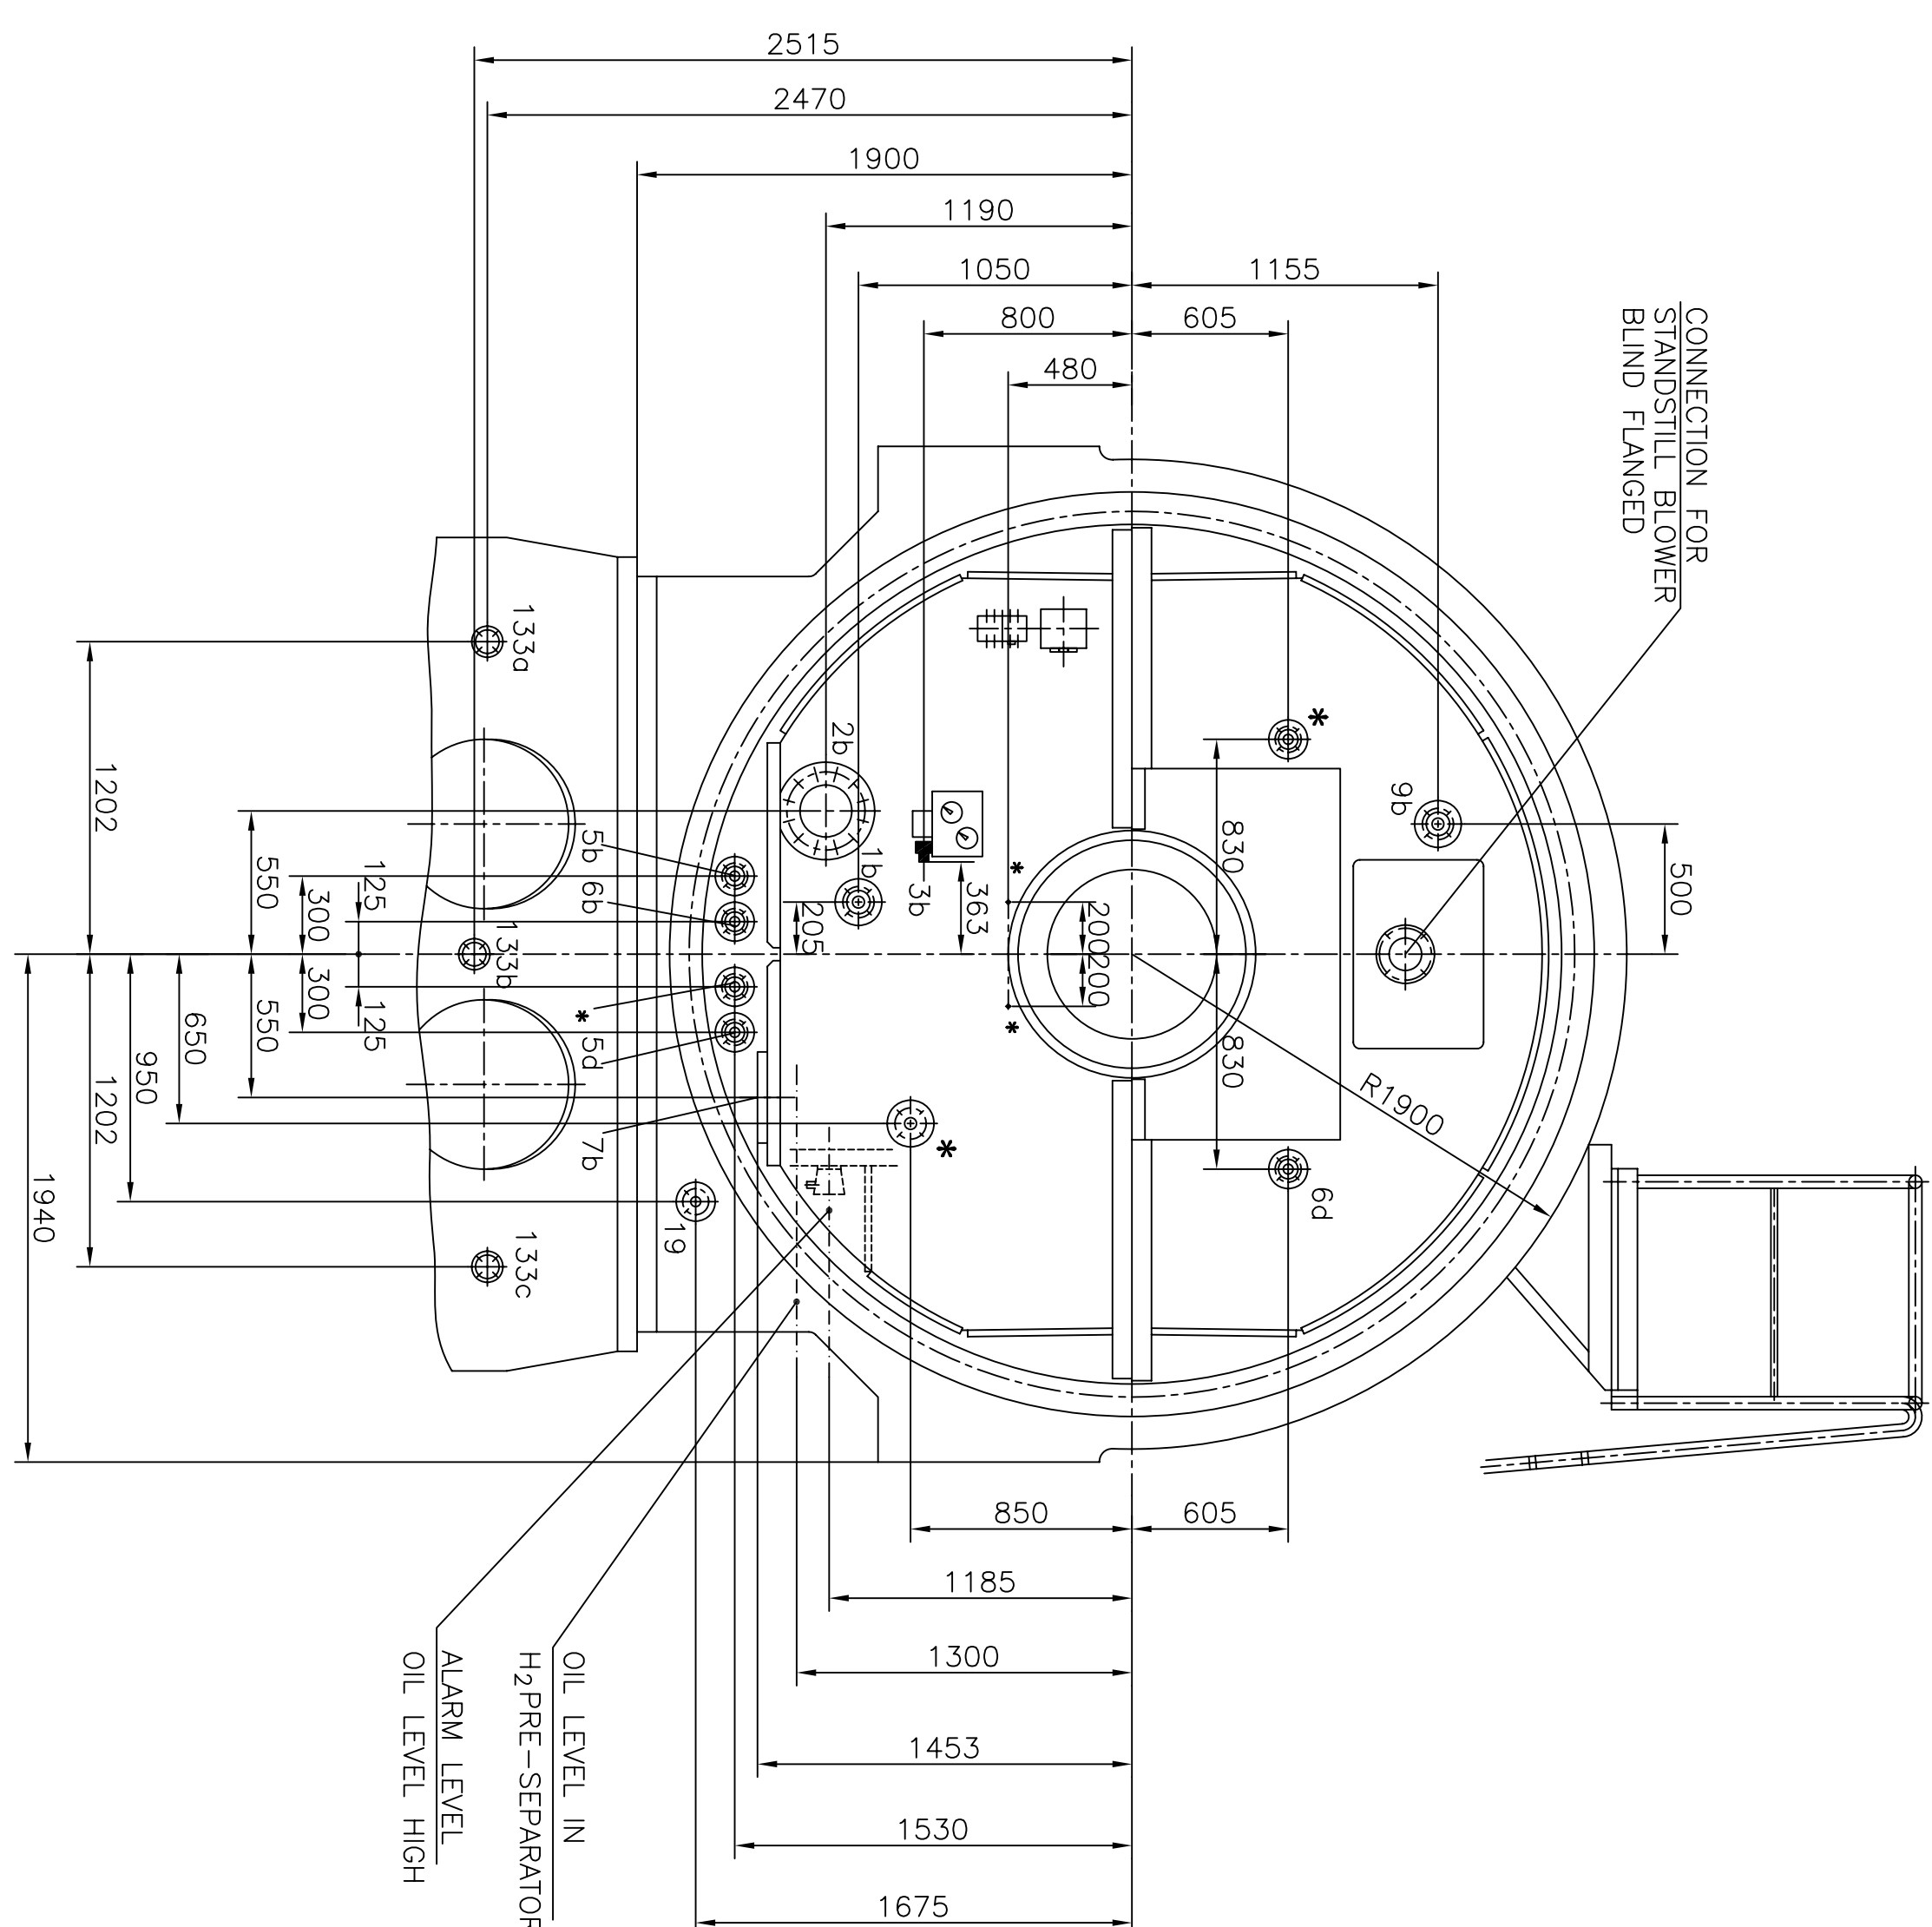

CUSTOMER	✓	JHABUA POWER LIMITED
CONSULTANT	FICHTNER INDIA	<b>FICHTNER</b> Consulting Engineers (India) Private Limited CHENNAI, MUMBAI, BANGALORE

GRADE OF UNTIL DM :-		NAME OF CUSTOMER/ PROJECT		MAHUA KRAUSH	
W/GC - 1/2 M/F	MA 0252028	BHARI HEAVY ELECTRICS LTD.		DATE	NO
W/DC - 4/8/10/12/14	CD - A621104	HARIPUR		09/07/14	09/07/14
GAS CUTTING - 13	A621101	DRN		R.S.H	-rd-
REV	DATE	DRN		R.S.H	-rd-
ALTERED	CHECKED	APD		09/07/14	09/07/14
REV	DATE	SCALE		WEIGHT(Kg)	REF TO ASSY DRG.
ALTERED	CHECKED	DPT. TOL			
		CODE 4133			

TITLE	1	3	DRAWING NO.	0
GENERATOR OUTLINE			01390001379	
	21	22 23		
SHEET NO. 02		NO. OF SHEETS 0		