
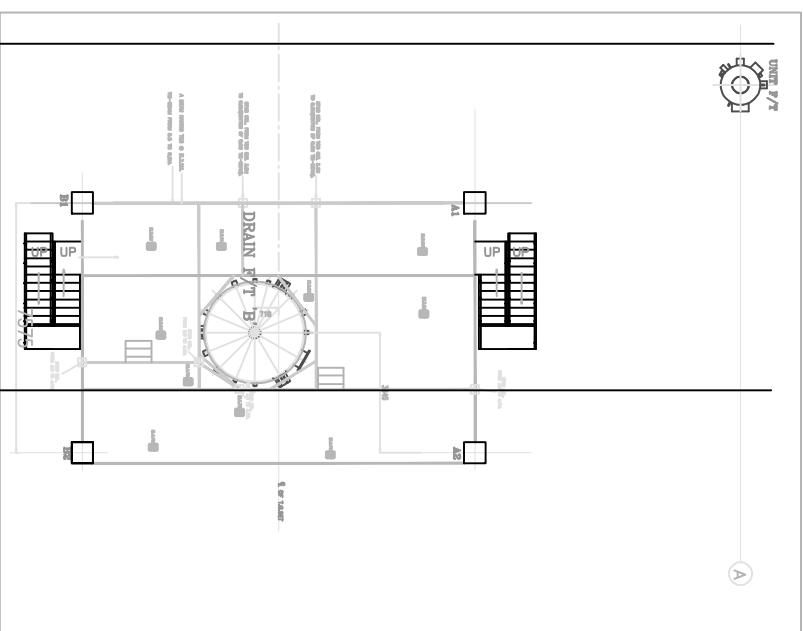
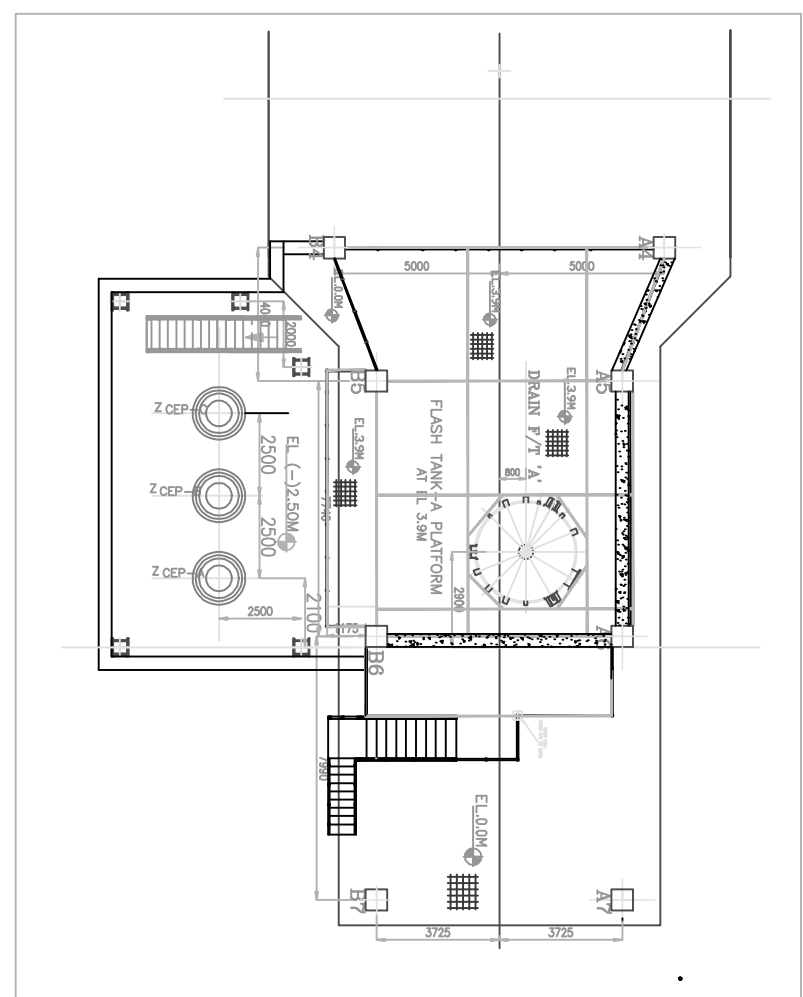


Copyright and Confidential
The information on this document is the property of BHARAT HEAVY ELECTRICALS LIMITED
It must not be used directly or indirectly in any way detrimental to the interest of the company.

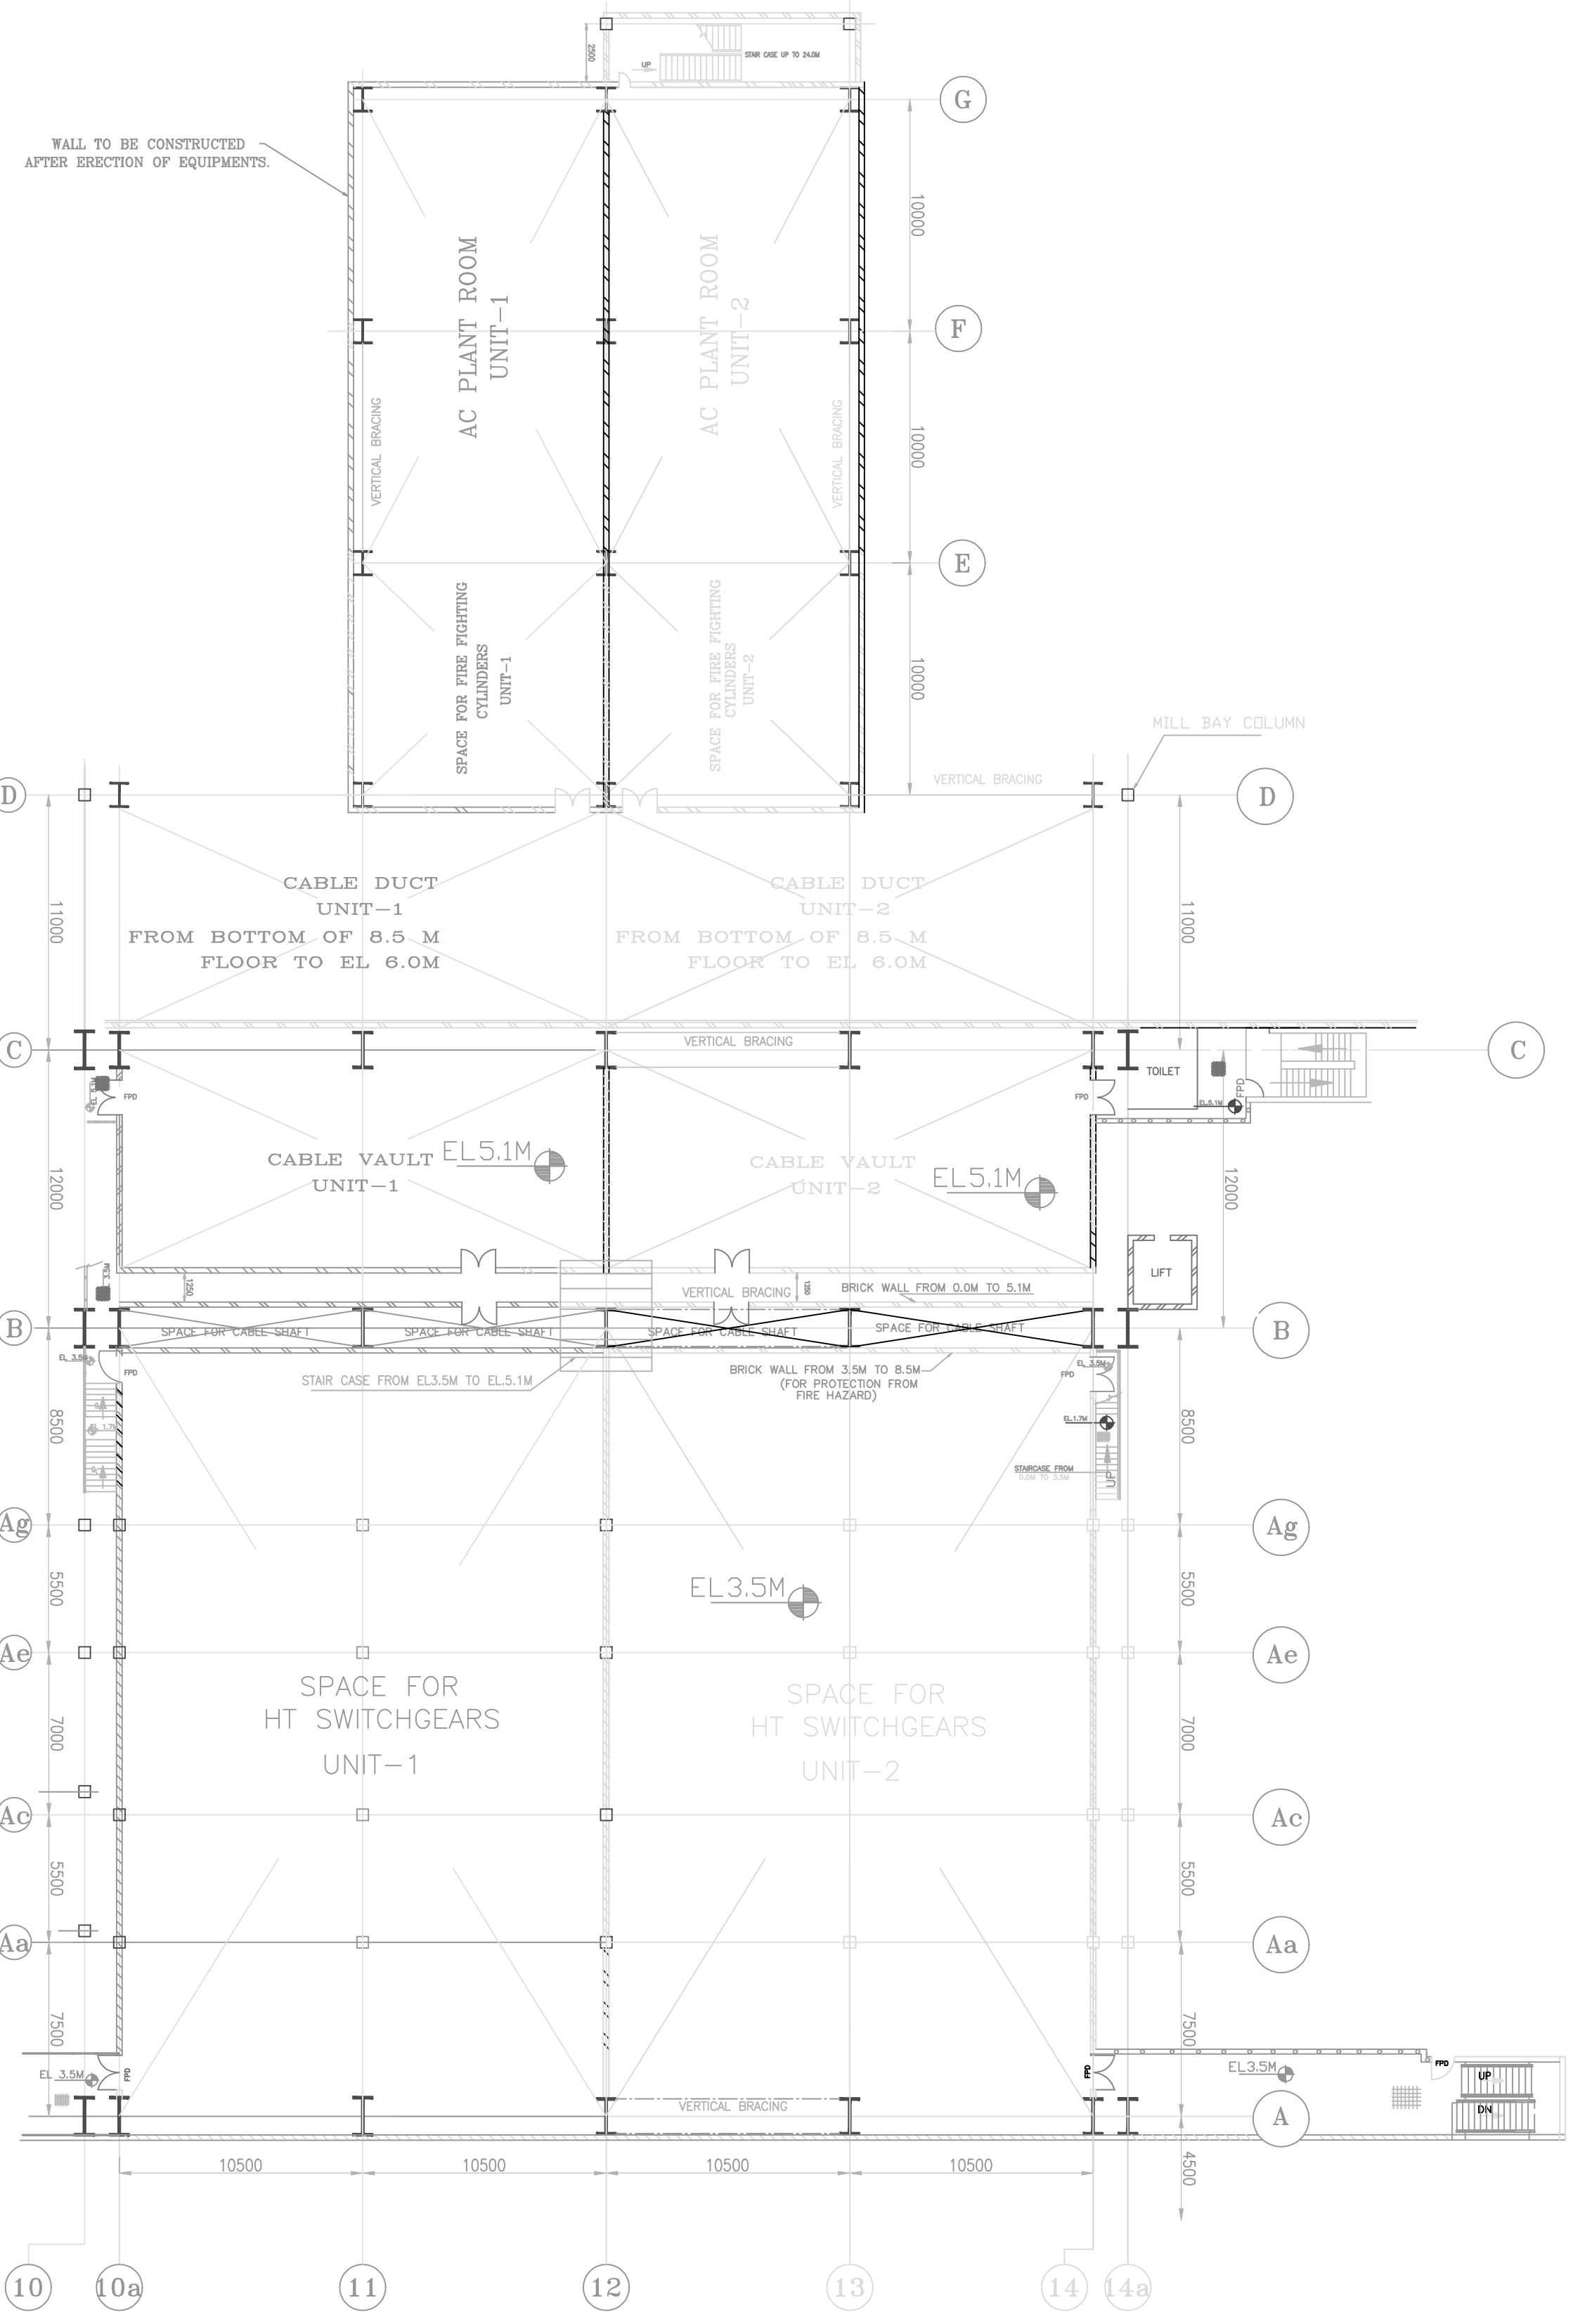

REFERENCE DRAWING:

1. EQUIPMENT PLAN AT 8.5M & 12.0M
2. EQUIPMENT PLAN AT 2.0M & 27.5M
3. EQUIPMENT PLAN AT 12.0M & 27.5M
4. EQUIPMENT PLAN AT 31.75M, 36.0M & 47.5M
5. MAIN PLANT CROSS SECTION
6. CONDENSER ASSEMBLY (GENERAL ARRANGEMENT)
7. GENERATOR OUTLINE
8. CONTROL FLUID COOLER
9. DISPOSITION PLAN OF GEN. AUX. EQUIPMENT
10. GENERAL ARRANGEMENT OF DRAIN COOLER
11. STEAM LUBE OIL DISTRIBUTION
12. LUBE OIL COOLERS FOR TD BRP
13. CONTROL FLUID ROOM LAYOUT
14. CA OF DIRTY OIL TANK
15. GLAND STEAM CONDENSER
16. CEP
17. VACUUM PUMPS
18. HP FLASH TANK
19. GA OF CLEAN OIL TANK
20. ARREST. & ASST. OF OIL UNLOADING VESSEL
21. LUBE OIL COOLERS FOR TD BRP
22. LUBE OIL DISTRIBUTION
23. DUPLEX WORKING OIL COOLERS FOR MD BRP
24. DUPLEX WORKING OIL COOLERS FOR MD BRP
25. SWISS ROOM LAYOUT
26. UP DOSING EQUIPMENT
27. AIR RECEIVER
28. GAS DUST TANK
29. LUBRICANT TANK
30. TURBINE FLASH TANK
31. STEAM FLASH TANK
32. UNIT FLASH TANK

NOTES:-

1. ALL DIMENSIONS ARE IN MM AND ELEVATIONS IN METERS UNLESS STATED OTHERWISE.
2. ALL ELEVATIONS MARKED ARE W.R.T. FINISHED FLOOR ELEVATION 1.00M WHICH CORRESPONDS TO RL+45.3M ABOVE MSL.
3. ALL EQUIPMENT DIMENSIONS ARE TENTATIVE ONLY AND WILL BE FINALISED AFTER EVALUATION OF RESPECTIVE VENDOR. IN THIS DRAWING ARE INDICATIVE ONLY.
4. EQUIPMENT, WHICH ARE NOT IN TO PACKAGE CONTRACT SHOWN.
5. THE GRADE LEVEL IN THE STEAM GENERATOR AREA SHALL BE 300mm LOWER THAN THE FINISHED FLOOR LEVEL IN THE TURBINE BUILDING. THIS COR. TO RL+45. BOILER AREA SHALL BE PAVED TO A LEVEL 200mm BELOW TO BUILDING FINISHED FLOOR LEVEL (FTL).
6. THE CENTRAL LUBE OIL PIPERATION UNIT WILL BE LOCATED BELOW THE AIR WASHER ROOM OUTSIDE THE MAIN TO BUILDING CUSTOMER TO MARK THE LOCATION OF AIR WASHER ROOM SO THAT BHEL CAN LOCATE THE UNIT.

LEGEND:

- ORDERED PLATE FLOORING
- REMOVABLE CHECKED PLATE
- GRADED FLOORING
- REMOVABLE GRATING
- CONCRETE BLOCK
- OUT DOTS
- HAND PAINTING
- GLASS PARTITION
- BRICK WALL

JOB NO.	357		
STATUS	CONTRACT		
DISTRIBUTION			
TO			
No. OF			
REV	DATE	ALT.D	CHD
01	13/10/10	SD	RM
REVISION	MARKED		
GENERAL DRAWING			
PROJECT			