


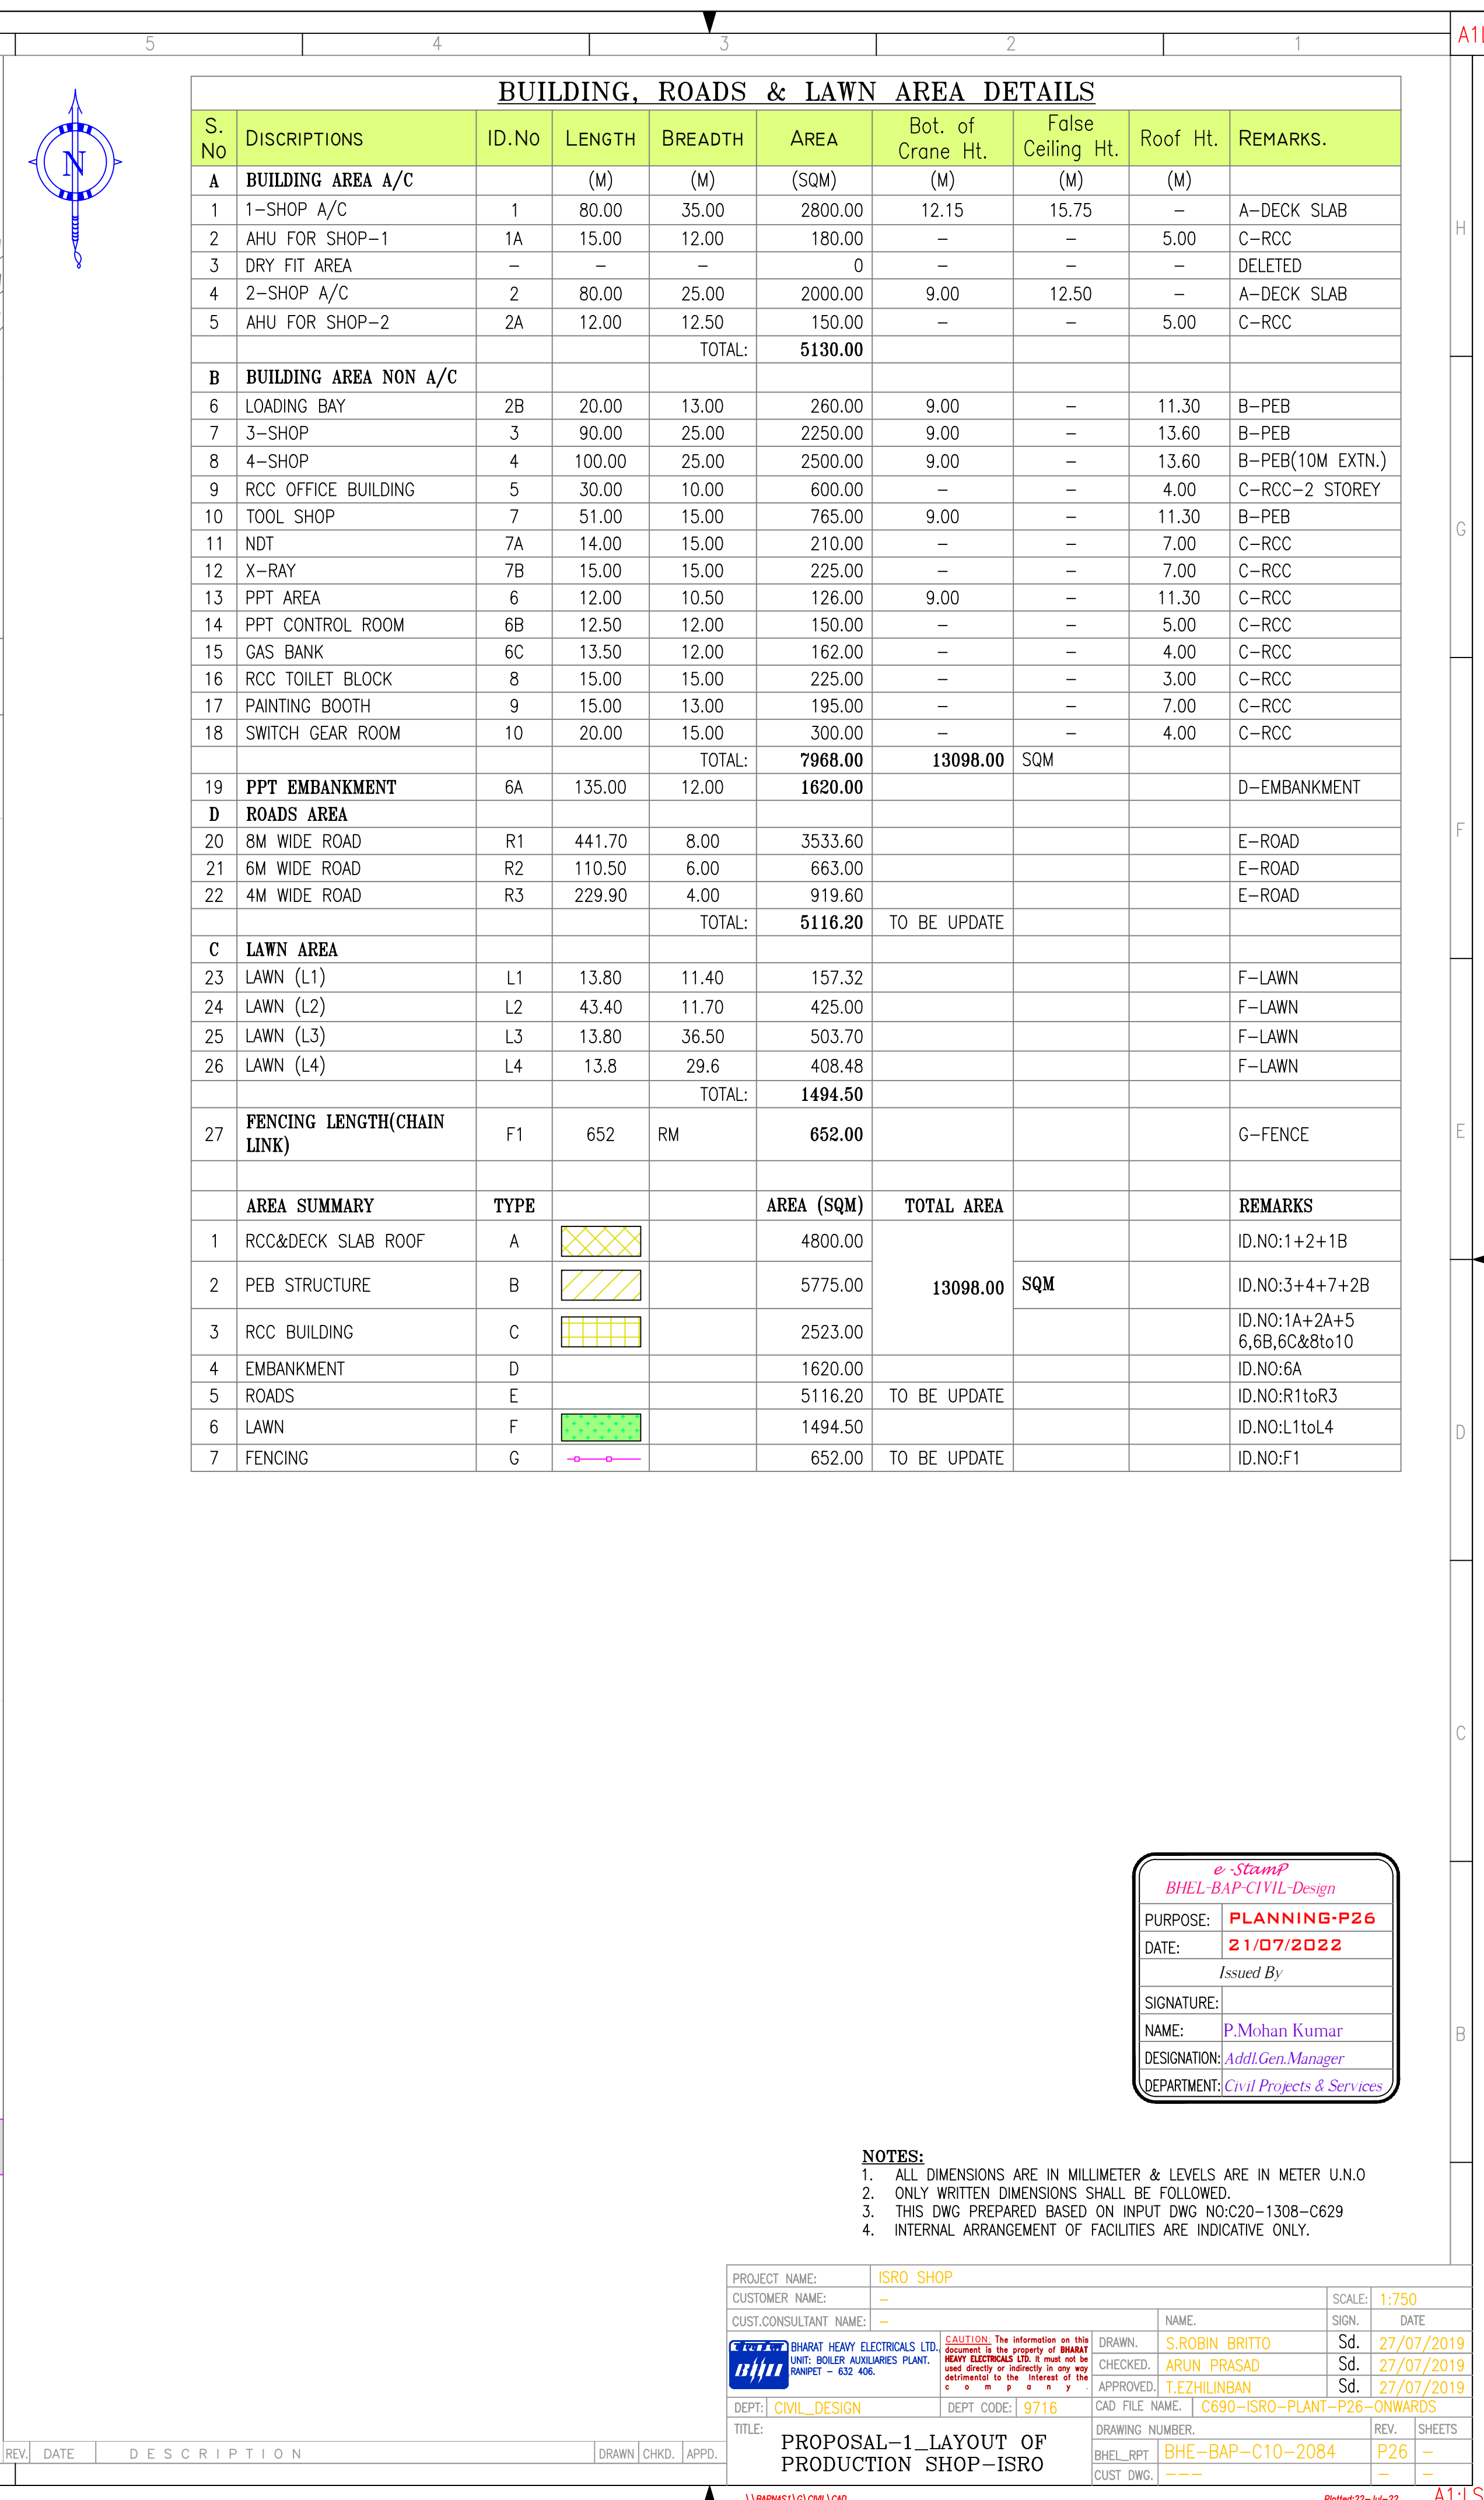

	AREA SUMMARY	TYPE		AREA (SQM)	TOTAL AREA		REMARKS
1	RCC&DECK SLAB ROOF	A		4800.00	13098.00	SQM	ID.NO:1+2+1B
2	PEB STRUCTURE	B		5775.00			ID.NO:3+4+7+2B
3	RCC BUILDING	C		2523.00			ID.NO:1A+2A+5 6,6B,6C&8to10
4	EMBANKMENT	D		1620.00			ID.NO:6A
5	ROADS	E		5116.20	TO BE UPDATE		ID.NO:R1toR3
6	LAWN	F		1494.50			ID.NO:L1toL4
7	FENCING	G		652.00	TO BE UPDATE		ID.NO:F1

<i>e-Stamp</i> BHEL-BAP-CIVIL-Design	
PURPOSE:	PLANNING-P26
DATE:	21/07/2022
<i>Issued By</i>	
SIGNATURE:	
NAME:	P.Mohan Kumar
DESIGNATION:	Add.Gen.Manager
DEPARTMENT:	Civil Projects & Services

- NOTES:**
1. ALL DIMENSIONS ARE IN MILLIMETER & LEVELS ARE IN METER U.N.O
 2. ONLY WRITTEN DIMENSIONS SHALL BE FOLLOWED.
 3. THIS DWG PREPARED BASED ON INPUT DWG NO:C20-1308-C629
 4. INTERNAL ARRANGEMENT OF FACILITIES ARE INDICATIVE ONLY.

PROJECT NAME: ISRO SHOP		SCALE: 1:750	
CUSTOMER NAME: ---		SIGN. DATE	
CUST. CONSULTANT NAME: ---		SIGN. DATE	
 BHARAT ELECTRICS LTD. UNIT-ROLER INDUSTRIES PLD. RAIPUR - 832 406	CAUTION: The information on this document is the property of BHARAT ELECTRICS LTD. It must not be used directly or indirectly in any way detrimental to the interest of the company		
	DRAWN: S.ROBIN BRITTO	Sd. 27/07/2019	
	CHECKED: ARUN PRASAD	Sd. 27/07/2019	
	APPROVED: TEJHILINBAN	Sd. 27/07/2019	
DEPT: CIVIL DESIGN	DEPT CODE: 9716	CAD FILE NAME: C690-ISRO-PLANT-P26-ONWARDS	
TITLE: PROPOSAL-1_LAYOUT OF PRODUCTION SHOP-ISRO		DRAWING NUMBER: BHE-BAP-C10-2084	REV. SHEETS
		BHEL RPT: ---	P26 ---
		CUST DWG: ---	