

 <b>BHEL</b> Tenders		Government eProcurement System			
Tender Details					
Date : 03-Sep-2024 08:14 AM					
 <a href="#">Print</a>					
<b>Basic Details</b>					
<b>Organisation Chain</b>	Bharat Heavy Electricals Limited  HERP - Varanasi  Purchase				
<b>Tender Reference Number</b>	E-304-24-0296-61-1				
<b>Tender ID</b>	2024_BHEL_39528_1	<b>Withdrawal Allowed</b>	Yes		
<b>Tender Type</b>	Open Tender	<b>Form of contract</b>	Buy		
<b>Tender Category</b>	Goods	<b>No. of Covers</b>	2		
<b>General Technical Evaluation Allowed</b>	No	<b>ItemWise Technical Evaluation Allowed</b>	Yes		
<b>Payment Mode</b>	Not Applicable	<b>Is Multi Currency Allowed For BOQ</b>	No		
<b>Is Multi Currency Allowed For Fee</b>	No	<b>Allow Two Stage Bidding</b>	No		
<b>Cover Details, No. Of Covers - 2</b>					
<b>Cover No</b>	<b>Cover</b>	<b>Document Type</b>	<b>Description</b>		
1	Fee/PreQual/Technical	.pdf	TECHNO COMMERCIAL BID		
2	Finance	.xls	PRICE BID		
<b>Tender Fee Details, [Total Fee in ₹ * - 0.00]</b>				<b>EMD Fee Details</b>	
<b>Tender Fee in ₹</b>	0.00	<b>EMD Amount in ₹</b>	0.00	<b>EMD Exemption Allowed</b>	No
<b>Fee Payable To</b>	Nil	<b>Fee Payable At</b>	Nil	<b>EMD Fee Type</b>	fixed
<b>Tender Fee Exemption Allowed</b>	No			<b>EMD Percentage</b>	NA
				<b>EMD Payable To</b>	Nil
				<b>EMD Payable At</b>	Nil
<a href="#">Click to view modification history</a>					
<b>Work /Item(s)</b>					
<b>Title</b>	NIHARD CASTING				
<b>Work Description</b>	NIHARD CASTING				
<b>Pre Qualification Details</b>	Please refer Tender documents.				
<b>Independent External Monitor/Remarks</b>	NA				
<b>Show Tender Value in Public Domain</b>	No				
<b>Tender Value in ₹</b>	50,00,000	<b>Product Category</b>	Machinery and Machining Tools	<b>Sub category</b>	NA
<b>Contract Type</b>	Tender	<b>Bid Validity(Days)</b>	90	<b>Period Of Work (Days)</b>	120
<b>Location</b>	BHEL VARANASI	<b>Pincode</b>	221003	<b>Pre Bid Meeting Place</b>	NA
<b>Pre Bid Meeting Address</b>	NA	<b>Pre Bid Meeting Date</b>	NA	<b>Bid Opening Place</b>	BHEL VARANASI
<b>Should Allow NDA Tender</b>	No	<b>Allow Preferential Bidder</b>	No		
<b>Critical Dates</b>					
<b>Publish Date</b>	03-Sep-2024 11:00 AM	<b>Bid Opening Date</b>	13-Sep-2024 04:00 PM		

<b>Document Download / Sale Start Date</b>	03-Sep-2024 11:00 AM	<b>Document Download / Sale End Date</b>	13-Sep-2024 01:00 PM
<b>Clarification Start Date</b>	NA	<b>Clarification End Date</b>	NA
<b>Bid Submission Start Date</b>	03-Sep-2024 11:00 AM	<b>Bid Submission End Date</b>	13-Sep-2024 01:00 PM

### **Tender Documents**

<b>NIT Document</b>	<b>S.No</b>	<b>Document Name</b>	<b>Description</b>	<b>Document Size (in KB)</b>
	1	Tendernotice_1.pdf	PRICE BID	6745.36

<b>Work Item Documents</b>	<b>S.No</b>	<b>Document Type</b>	<b>Document Name</b>	<b>Description</b>	<b>Document Size (in KB)</b>
	1	Tender Documents	NICENQUIRY.pdf	TECHNO COMMERCIAL BID	6729.87
	2	BOQ	BOQ_41207.xls	PRICE BID	359.00

### **Bid Openers List**

<b>S.No</b>	<b>Bid Opener Login Id</b>	<b>Bid Opener Name</b>	<b>Certificate Name</b>
1.	abhishek@bhel.in	ABHISHEK GUPTA	ABHISHEK
2.	kumarpraveen@bhel.in	PRAVEEN KUMAR	PRAVEEN KUMAR
3.	sushilku@bhel.in	Sushil Kumar	SUSHIL KUMAR
4.	amaresh@bhel.in	AMARESH YADAV	Amaresh Yadav

### **GeMARPTS Details**

<b>Reason for non availability of GeMARPTS ID</b>	Any other reason
<b>Remarks</b>	ITEM NOT AVAILABLE ON GEM PORTAL
<b>Document Name</b>	GARPTS.pdf
<b>Document Size (in KB)</b>	40.62

### **Tender Properties**

<b>Auto Tendering Process allowed</b>	No	<b>Show Technical bid status</b>	Yes
<b>Show Finance bid status</b>	Yes	<b>Stage to disclose Bid Details in Public Domain</b>	Technical Bid Opening
<b>BoQ Comparative Chart model</b>	Normal	<b>BoQ Comparative chart decimal places</b>	3
<b>BoQ Comparative Chart Rank Type</b>	L	<b>Form Based BoQ</b>	No

### **TIA Undertaking**

<b>S.No</b>	<b>Undertaking to Order</b>	<b>Tender complying with Order</b>	<b>Reason for non compliance of Order</b>
1	<a href="#">PPP-MII Order 2017</a>	Agree	OK
2	<a href="#">MSEs Order 2012</a>	Agree	OK

### **Tender Inviting Authority**

<b>Name</b>	ABHISHEK
<b>Address</b>	BHEL VARANASI

### **Tender Creator Details**

<b>Created By</b>	ABHISHEK GUPTA
<b>Designation</b>	Sr Engineer
<b>Created Date</b>	31-Aug-2024 05:11 PM



# Bharat Heavy Electricals Limited

## Heavy Equipment Repair Plant

Tarna Shivpur Varanasi-221003

website: <https://herp.bhel.com>

Enquiry Number : **E-304-24-0296-61-1** Date : **31/Aug/2024**

### Enquiry For Material :-

Sl No	Material Description	Material Code	Quantity	Unit
1	J.O.FRAME LINER-I (HY-171.A.01) -- NIHARD CASTING AS PER DRG. 26138000447/02 WITH MATL. AS PER SPECN. AA19741/03	RV1920100792	72.0	NOS
2	J.O.FRAME LINER-II (HY-171.A.02) -- NIHARD CASTING AS PER DRG. 26138000448/02 WITH MATL. AS PER SPECN. AA19741/03	RV1920100814	72.0	NOS
3	J.O.FRAME LINER-III (HY-171.A.03) -- NIHARD CASTING AS PER DRG. 36138000422/02 WITH MATL. AS PER SPECN. AA19741/03	RV1920100822	72.0	NOS
4	J.O.FRAME LINER-IV (HY-171.A.04) -- NIHARD CASTING AS PER DRG. 36138000423/02 WITH MATL. AS PER SPECN. AA19741/03	RV1920100830	72.0	NOS
5	J.O.FRAME LINER-V (HY-171.A.05) VAR. 02 -- NIHARD CASTING AS PER DRG. 36138000424/02 WITH MATL. AS PER SPECN. AA19741/03	RV1920100849	144.0	NOS
6	J.O.FRAME LINER-VI (HY-171.A.06) -- NIHARD CASTING AS PER DRG. 36138000425/02 WITH MATL. AS PER SPECN. AA19741/03	RV1920100857	72.0	NOS
7	J.O.FRAME LINER-VII (HY-171.A.07) -- NIHARD CASTING AS PER DRG. 36138000426/02 WITH MATL. AS PER SPECN. AA19741/03	RV1920100865	72.0	NOS
8	J.O.FRAME LINER-VIII (HY-171.A.08) -- NIHARD CASTING AS PER DRG. 36138000427/02 WITH MATL. AS PER SPECN. AA19741/03	RV1920100873	72.0	NOS
9	J.O.FRAME LINER-IX (HY-171.A.09) -- NIHARD CASTING AS PER DRG. 36138000428/02 WITH MATL. AS PER SPECN. AA19741/03	RV1920100881	72.0	NOS
10	MPO PLATE LINER AS PER DRAWING 26147000834 VAR-02	RV1920200959	96.0	NOS

### Remarks

#### (A) SUPPLY CONDITION :

- ITEM TO BE SUPPLIED AT BHEL HERP STORES.
- PRE-DESPATCH INSPECTION WILL BE CARRIED OUT AS PER QUALITY PLAN RV/C&F/03 REV-02 AT PARTY'S WORKS BY BHEL REPRESENTATIVE.

#### (B) TECHNICAL DELIVERY CONDITION:

- MATERIAL IS TO BE SUPPLIED AS PER SPECIFICATION AA19741/03.
- DIMENSIONS AND TOLERANCES TO BE MAINTAINED AS PER DRG.
- CASTING SHOULD BE FREE FROM ALL DEFECTS.
- CASTING SHOULD BE PROPERLY FETTLED TO PRODUCE EVEN SURFACE.
- HEAT TREATMENT CHART IS REQUIRED.
- ALL TECHNICAL REQUIREMENTS OF THE DRAWING MUST BE FULLFILLED.
- DIMENSION REPORT IS REQUIRED.

#### (C) TEST CERTIFICATE: REQUIRED FOR CHEMICAL & MECHANICAL PROPERTIES AND HARDNESS OF RAW MATL.

#### (D) GUARANTEE CERTIFICATE: REQUIRED FOR 24 MONTHS AGAINST ANY MANUFACTURING DEFECTS FROM THE DATE OF RECEIPT AT BHEL HERP.

#### (E) PACKING INSTRUCTIONS : ITEM TO BE SUPPLIED IN PROPERLY PACKED CONDITIONS WOODEN BOX OF 1" THICK PLANK WITH 1.5"X4" BKTS. ONE LINER SHOULD BE PLACED OVER ANOTHER BY PLACING PAPER CUTOUT /HARD PAPER BOARD/STRAW APPROX. 10 MM THICK IN BETWEEN THEM DURING PACKING IN THE WOODEN BOX. ALL THE GAPS AT EVERY NOOKS OF THE WOODEN BOX MUST BE TIGHTLY PACKED BY USING THE AFORESAID MATERIALS IN SUCH A WAY THAT THERE SHALL NOT BE ANY PROBABILITY OF RELATIVE MOTION BETWEEN THE PACKED LINERS DURING TRANSIT.

(F) DELIVERY REQD WITHIN 04 MONTHS FROM THE DATE OF PO. HOWEVER EARLY DELIVERY IS ACCEPTABLE.

(G) ALL OTHER TERMS AND CONDITIONS SHALL BE AS PER THE ATTACHED GTC (PARTY HAS TO STRICTLY ADHERE TO THESE TERMS & CONDITIONS).

**PQR for Critical Regular Direct Mil items**

<b>PQR Ref No: PQR/24-25/ Critical Regular Direct Mil items</b>	<b>Date: 23.08.2024</b>
<b>Rev No: 00</b>	<b>Review Date: 23.08.2024</b>
<b>PQR Revision Date:</b>	

<b>Sl. No.</b>	<b>BHEL Terms</b>	<b>Supplier's Compliance YES/NO</b>
<b>1</b>	<b>Offers are accepted from:</b>	
1.a	Only Manufacturer's Offers shall be considered for the Tender Enquiry.	
<b>2</b>	<b>Supplier shall give list of In-House Facilities:</b>	
2.a	Vendor shall have in-House necessary Manufacturing facilities required for manufacturing and supply of item/s as per drawing/specification.	
2.b	BHEL reserves right to visit the Works of the Manufacturer for Physical verification of the Manufacturing facilities (as declared by them) and assessment of their Quality systems during Technical Evaluation of the Offers.	
2.c	Bidders shall submit detailed Manufacturing process Plan along with the Technical Offer.	
<b>3</b>	<b>Experience:</b>	
3.a	Bidders shall submit the necessary documents proving their <b>Experience in Supplying same or similar items to any Power Plant equipment Manufacturer (worldwide or within India)</b> in last three years from the date of Enquiry. Documentary evidences to be submitted in the form of Customer's Purchase Order copies / Material Acceptance Report and item drawings/specifications. Documentary evidences submitted shall strictly meet all the technical requirement of the NIT.	
3.b	BHEL reserves right to verify the details from the Bidder's customers based on Documents submitted as a part of past experience. BHEL may ask for other relevant documents in line with above to review the capacity and capability of vendor with respect to enquired items.	
<b>4</b>	<b>Financial Capability:</b>	
4.a	<b>Turn Over:-</b> Turn over of Non-MSe vendors should be 30 LACS of tender value. Relaxation for MSe vendors/ Notified Start-Ups on turn over will be as per MSME guidelines. UDYAM Certificate required for Mse status.	
4.b	Applicable only for Non-Mse vendors:  Audited balance Sheet and Profit and Loss account Statement of last three consecutive year (with UDIN ) required along with part-1 bid. Or A CA Certified Consolidated summary (with UDIN) for last 3 consecutive years having annual turn over and Profit and Loss to be enclosed along with Part-1 bid .  For Vendors having Turn over less than 1 crore in any of the financial year, CA certified Financial Turn over and Profit Loss (with UDIN) may be accepted for that year only.	

**Note-1: Non Submission of the above requested documents/non compliance to the above points will result in rejection of the Offers without further Notice/Intimation to the Bidder and no correspondance will be entertained at later date.**

**Note-2: "Similar items" means items having same/similar manufacturing process,similar nature of use of item as that of enquired items etc.**

**GENERAL COMMERCIAL TERMS & CONDITIONS OF ENQUIRY  
(FOR INDIAN VENDORS)**

Amendment- 25  
ANNEXURE-A

**ITEM DESCRIPTION:  
ENQUIRY NO:**

Sl No	BHEL STANDARD TERMS & CONDITIONS	Confirmation of supplier (Yes/No)
1	A) OFFER MUST BE SUBMITTED IN TWO PART BID SYSTEM NAMELY TECHNO-COMMERCIAL BID & PRICE BID FOR THE ITEM AS PER ENQUIRY IN SEPARATE SEALED COVERS: (I) TECHNO – COMMERCIAL BID & (II) PRICE BID SHOULD BE CLEARLY SUPERSCRIBED THE ENQUIRY NO. AND DUE DATE ON THE ENVELOPES. (B) UN-PRICED OFFER WITH TECHNICAL BID IS REQUIRED TO BE FURNISHED BY THE VENDOR. TECHNICAL OFFER SHOULD CLEARLY REFLECT AT LEAST OUR MATERIAL CODE, ITEM DESCRIPTION & QUANTITY. (C) THE DIFFERENCE BETWEEN “UN-PRICED OFFER” AND “PRICED OFFER” SHOULD BE ONLY THE PRICES WHEREVER APPLICABLE. THE RATES AND AMOUNT SHOULD BE CLEARLY WRITTEN IN FIGURES AND WORDS BOTH WITHOUT ANY CUTTING / OVERWRITING. (D) <b>IMPORTANT POINT FOR VENDOR WHO HAVE NOT SUBMITTED THE SRF (SUPPLIER REGISTRATION FORM) SO FAR:</b> THE VENDORS, WHO HAVE NOT SUBMITTED THE SRF SO FAR, MUST SUBMIT THE SAME ALONG WITH PART- 1 BID. THE SRF TO BE DOWNLOADED FROM WWW.BHEL.COM OR <a href="https://herp.bhel.com">https://herp.bhel.com</a> .	
2	BID SHOULD BE FREE FROM CORRECTION, OVERWRITING, USING CORRECTIVE FLUID, ETC. ANY INTERLINEATION , CUTTING , ERASURE OR OVERWRITING SHALL BE VALID ONLY IF THEY ARE ATTESTED UNDER FULL SIGNATURE(S) OF PERSON(S) SIGNING THE BID ELSE BID SHALL BE LIABLE FOR REJECTION .	
3	YOUR TECHNO COMMERCIAL BID SHOULD MENTION THAT PRICE BID HAS BEEN SENT IN A SEPARATE ENVELOPE GIVING ITS REFERENCE.	
4	VENDOR TO ENSURE THAT ITEM & QUANTITY MENTIONED IN THE OFFERS ARE EXACTLY SAME AS PER ENQUIRY. IF ANY DEVIATION IS THERE PARTY MUST MENTION SPECIFIC HEREWITH OTHERWISE BHEL SHALL CONSIDER THAT ITEM & QUANTITY AS REQUIRED IN ENQUIRY.	
5	PLEASE MAKE SURE THAT THERE IS NO DISCREPANCY IN BETWEEN ACCEPTED TERMS & CONDITIONS MENTIONED IN THE CHECK LIST AND QUOTATION SUBMITTED BY VENDOR AND IF FOUND SO THEN THE TERMS & CONDITIONS WHICH ARE BENEFICIAL TO BHEL WOULD ONLY BE CONSIDERED.	
6	THE TENDER RECEIVED AFTER 14:00 HRS ON THE DUE DATE WILL NOT BE CONSIDERED.	
7	PART-I CONTAINING THE TECHNO-COMMERCIAL BID WILL BE OPENED ON THE DATE AND TIME SPECIFIED IN THE ENQUIRY, IN THE PRESENCE OF THOSE TENDERERS WHO WISH TO ATTEND. PART-II i.e., PRICE BID WILL BE OPENED ONLY OF THOSE BIDDERS WHO ARE FOUND TECHNO-COMMERCIALY SUITABLE AFTER SCRUTINY OF THEIR PART-I OFFERS.	
8	NO REVISED OFFERS WILL BE ACCEPTED UNLESS ASKED BY BHEL AFTER OPENING OF PART-1 BID IN ANY CASE.	
9	THE RATE OF GST SHOULD BE CLEARLY MENTIONED IN THE OFFER.	
10	VALIDITY OF OFFER SHOULD BE MINIMUM 90 DAYS FROM THE DATE OF TECHNO - COMMERCIAL BID OPENING OR 60 DAYS FROM THE REVERSE AUCTION DATE.	
11	BHEL RESERVES THE RIGHT TO REJECT THE OFFER, WHICH IS HAVING DEVIATIONS TO THE TERMS AND CONDITIONS GIVEN IN THE TENDER ENQUIRY.	
12	<b>PRICING TERMS:</b> PRICES ONCE QUOTED SHALL REMAIN FIRM WITHIN THE VALIDITY OR ANY EXTENSION THEREOF FOR PLACEMENT OF ORDER, TILL COMPLETE EXECUTION OF THE ORDER, WITHOUT ANY ESCALATION/INCREASE FOR ANY REASON, WHATSOEVER, UNLESS SPECIFICALLY PROVIDED FOR IN THE ENQUIRY & PO. IN CASE OF FOREIGN VENDORS, THE QUOTED PRICE SHALL BE TAKEN AS INCLUSIVE OF THIRD PARTY INSPECTION AND TESTING CHARGES AS CALLED FOR IN THE NIT.	
13	<b>BID EVALUATION:</b> UNLESS SPECIFIED IN THE TENDER, VENDOR MUST NOTE THAT BHEL WILL ARRIVE THE L1 STATUS FOR EACH ITEM ON LANDED COST BASIS. ACCORDINGLY, ORDER SHALL BE PLACED ON LOWEST BIDDER ON INDIVIDUAL ITEM BASIS ONLY, UNLESS BHEL ASK FOR TERMS OTHER THAN THIS ON EXCEPTION BASIS. IN THE COURSE OF EVALUATION, IF MORE THAN ONE BIDDER HAPPENS TO OCCUPY L-1 STATUS, EFFECTIVE L-1 WILL BE DECIDED BY SOLICITING DISCOUNTS FROM THE RESPECTIVE L-1 BIDDERS. IN CASE MORE THAN ONE BIDDERS HAPPENS TO OCCUPY THE L-1 STATUS EVEN AFTER SOLICITING DISCOUNT, THE L-1 BIDDER SHALL BE DECIDED BY A TOSS/DRAW OF LOTS, IN THE PRESENCE OF THE RESPECTIVE BIDDER(S) OR THEIR REPRESENTATIVE(S). RANKING WILL BE DONE ACCORDINGLY. BHEL'S DECISION IN SUCH SITUATION SHALL BE FINAL AND BINDING.	
14	<b>TERMS OF DELIVERY:</b> <b>I. FOR INDIGENOUS SUPPLIERS:</b> THE TERMS OF DELIVERY SHOULD BE QUOTED ON F.O.R. DESTINATION (BHEL HERP STORES VARANASI) BASIS ONLY (i.e. FREIGHT & INSURANCE ON VENDOR'S ACCOUNT ONLY). IF ANY BIDDER STILL QUOTES OTHER DELIVERY TERM IN PLACE OF BHEL HERP STORES, THEIR OFFER MAY NOT BE CONSIDERED FOR FURTHER PROCESSING. IT MUST BE SPECIFICALLY NOTED.	
15	IF ANY INDIAN SUPPLIERS ARRANGE SUPPLY FROM FOREIGN PRINCIPLES/WORKS, TERMS OF DELIVERY SHOULD BE QUOTED ON CIF JNPT MUMBAI (INDIA) SEA PORT BASIS ONLY (i.e. FREIGHT & INSURANCE ON VENDOR'S ACCOUNT UPTO JNPT MUMBAI (INDIA) SEA PORT) OR CFR MUMBAI AIRPORT. HOWEVER FREIGHT CHARGES AS PER BHEL TRANSPORT CONTRACT FROM JNPT MUMBAI SEAPORT/MUMBAI AIRPORT TO BHEL VARANASI FOR EACH ITEM WILL BE LOADED AT THE TIME OF TOTAL LANDED COST CALCULATION.	
16	INSURANCE CHARGES SHALL BE TO VENDOR'S ACCOUNT ONLY IF PRICE QUOTED ON BHEL HERP STORES BASIS. IN CASE PRICE QUOTED IS ON CIF JNPT MUMBAI BASIS/ CFR MUMBAI AIRPORT BASIS, INSURANCE UP TO CIF JNPT MUMBAI/ MUMBAI AIRPORT SHALL BE IN VENDOR ACCOUNT.	
17	<b>PAYMENT TERMS:</b> <b>I. FOR MSEs VENDORS:</b> 100% AGAINST SRV WITHIN 45 DAYS THROUGH EFT (ELECTRONIC FUND TRANSFER) FROM THE DATE OF RECEIPT OF MATERIAL (DATE OF SRV) AT BHEL HERP VARANASI STORES AS PER PO. <b>II. FOR MEDIUM ENTERPRISES VENDORS:</b> 100% AGAINST SRV WITHIN 60 DAYS THROUGH EFT (ELECTRONIC FUND TRANSFER) FROM THE DATE OF RECEIPT OF MATERIAL (DATE OF SRV) AT BHEL HERP VARANASI STORES AS PER PO. <b>III. FOR NON- MSME:</b> 100% AGAINST SRV WITHIN 90 DAYS THROUGH EFT (ELECTRONIC FUND TRANSFER) FROM THE DATE OF RECEIPT OF MATERIAL (DATE OF SRV) AT BHEL HERP VARANASI STORES AS PER PO. <b>IV. BHEL HERP WILL MAKE PAYMENTS IN TWO PARTS: -</b> <b>PART-I:</b> BASIC INVOICE VALUE AND ALL OTHER CHARGES (EXCEPT GST AMOUNT) WILL BE PAID AS PER P.O. PAYMENT TERMS. <b>PART-II:</b> GST PORTION OF INVOICE VALUE WILL BE PAID ONLY AFTER FULFILLING FOLLOWING CONDITIONS: <b>(A)</b> PAYMENT OF GST AMOUNT INTO GOVT. ACCOUNT BY SUPPLIER AGAINST INVOICE RAISED TO BHEL. <b>(B)</b> FILING OF GST RETURN <b>(C)</b> DISPLAY OF GST CREDIT AGAINST BHEL GSTIN NO.09AAACB4146P2ZC IN GSTR-2B ON GSTN PORTAL. Note: 1. PAYMENT WILL BE MADE AFTER ACCEPTANCE OF MATERIAL. 2. ADVANCE PAYMENT IS NOT ACCEPTABLE BY BHEL HERP VARANASI IN ANY CASE. 3. IF ANY SUPPLIER FALLS UNDER “NON MSE” OR “NON MEDIUM” CATEGORY, THEIR PAYMENT TERM WILL BE CONSIDERED AS NON MSME SUPPLIER PAYMENT WITHOUT ANY INTIMATION.	
18	<b>LOADING OF PAYMENT TERM:</b> IN CASE OF DEVIATION, LOADING OF INTEREST RATE @SBI MCLR RATE + 6% (AS ON PART-1 OPENING DATE) SHALL BE LOADED WHILE ARRIVING AT LANDED COST TO BHEL.	
19	<b>LIQUIDATED DAMAGES/ LATE DELIVERY (LD) PENALTY CLAUSE:</b> SUBJECT TO FORCE MAJEURE CONDITIONS, FAILURE TO SUPPLY WITHIN PURCHASE ORDER DELIVERY SCHEDULE WILL MAKE THE SUPPLIER LIABLE TO AN UNCONDITIONAL PENALTY OF 0.5 % PER WEEK OR PART THEREOF SUBJECT TO THE MAXIMUM OF 10% OF THE UNDELIVERED PURCHASE ORDER VALUE EXCLUDING TAXES & DUTIES. NO GRACE PERIOD SHALL BE GIVEN.	
20	<b>LOADING OF LIQUIDATED DAMAGES (LD):</b> DEVIATION TO ABOVE STANDARD PENALTY CLAUSE, MAXIMUM LOADING OF 10% (IN CASE OF NON ACCEPTANCE OF LD CLAUSE) OR PART THEREOF (IN CASE OF PART ACCEPTANCE OF LD) SHALL BE LOADED WHILE ARRIVING LANDED COST TO BHEL. <b>LOADING OF DELIVERY TERM:</b> FURTHER IF DEVIATION IS FOUND IN THE ACCEPTED DELIVERY TERM AS WELL AS ACCEPTED PENALTY TERM, SUITABLE LOADING BASED ON TRANSPORTATION TIME TO BE TAKEN SHALL BE LOADED WHILE ARRIVING LANDED COST TO BHEL HERP STORES WHICH MAY BE AS BELOW: (i) 1% OF THE BASIC COST FOR INDIAN SUPPLIERS,	

**GENERAL COMMERCIAL TERMS & CONDITIONS OF ENQUIRY  
(FOR INDIAN VENDORS)**

Amendment- 25  
ANNEXURE-A

21	<b>DELIVERY PERIOD:</b> VENDOR SHOULD STRICTLY QUOTE THE DELIVERY PERIOD AS MENTIONED IN NIT.	
22	IF ANY VENDOR DOES NOT SUPPLY THE ITEM WITHIN THE PURCHASE ORDER DELIVERY PERIOD, BHEL MAY/MAY NOT ACCEPT THE SUPPLY AT ITS SOLE DISCRETION.	
23	<p><b>BANK GUARANTEE:</b> THE COST OF BHEL FREE ISSUE MATERIALS PER SET/PER ASSEMBLY AND TOTAL COST OF FIM FOR THE ENQUIRY ARE MENTIONED IN NIT. IN THIS REGARD:</p> <p>1 (a). PARTY WILL HAVE TO SUBMIT EQUAL AMOUNT OF SECURITY DEPOSIT (IN THE FORM OF 10% BG/FDR/DD/CHEQUE/BANK TRANSFER AND 90% INDEMNITY BOND) TOWARDS THE COST OF BHEL MATERIALS TO BE ISSUED TO THEM BEFORE THE ISSUE OF BHEL MATERIALS TO THEM. AT ANY POINT OF TIME, PROPORTIONATE SECURITY DEPOSIT OF TOTAL/CUMMULATIVE MATERIAL VALUE SHOULD BE MAINTENED.</p> <p>(b) IN CASE OF TRIAL/DEVELOPMENTAL ORDER, PARTY WILL HAVE TO SUBMIT 30% BG/FDR/DD/CHEQUE/BANK TRANSFER AND 70% INDEMNITY BOND TOWARDS THE COST OF BHEL FIM.</p> <p>2. BHEL MAY ASK THE SUPPLIER FOR SUBMISSION OF FULL SECURITY DEPOSIT AMOUNT OR PART DEPENDING UPON THE AVAILABILITY OF FREE ISSUE MATERIALS AT OUR END.</p> <p>3. PARTY MUST HAVE TO SUBMIT THE SAME WITHIN 02 WEEK TIME FROM THE DATE OF WRITTEN INTIMATION BY BHEL WITHOUT FAIL OTHERWISE IT WOULD TREATED AS FAILURE OF HONOURING PO TERMS AND ACCORDINGLY BHEL MAY CANCEL THE PURCHASE ORDER AND INITIATE ALTERNATE PROCUREMENT ACTION AT SUPPLIER RISK &amp; COST.</p> <p>4. IN CASE OF ABSENCE OF DESIRED SECURITY DEPOSIT AT BHEL END AND ALSO NON RESPONSE OF POINT NO. 03 AS ABOVE,</p> <p>I. BHEL MAY HOLD THE PENDING PAYMENTS OF SUPPLIER AVAILABLE AT BHEL ON THEIR CONSENT.</p> <p>II. IF NO PAYMENT IS PENDING AT BHEL END, ACTION FOR ALTERNATE PROCUREMENT ACTION MAY BE INITIATED.</p> <p>5. THE FORMAT OF BG AND IB SHALL BE PER ATTACHED ANNEXURE-BG/FIM AND IB-FIM RESPECTIVELY.</p>	
24	TRANSPORTATION CHARGES FOR SENDING BHEL FREE ISSUE MATERIALS (FIM) TO THE PARTY WORKS WILL BE BORNE BY BHEL ONLY. THE FREIGHT CHARGES FOR SENDING THE BHEL FIM FROM HERP STORES TO PARTY'S WORK FOR EACH ITEM WILL BE LOADED AS PER BHEL TRANSPORT CONTRACT AT THE TIME OF TOTAL LANDED COST CALCULATION. HOWEVER, VARANASI/LOCAL BASED VENDORS WILL LIFT THE FIM FROM BHEL STORES AND BORNE ITS TRANSPORTATION CHARGES.	
25	IF BHEL ISSUES FREE ISSUE MATERIALS TO THE SUPPLIER, IT MUST BE RETURNED WITHIN THE TIME LIMIT AS PRESCRIBED IN GST LAW (PRESENTLY 01 (ONE) YEAR FROM THE DATE OF FREE ISSUE DATE) TO COMPLY THE GST RULES. IF ANY VENDOR DOES NOT RETURN THE BHEL FREE ISSUE MATERIALS AS MENTIONED ABOVE, THE FINANCIAL IMPLICATION ON ACCOUNT OF THIS, IF ANY, SHALL BE RECOVERED FROM THE PARTY BILLS.	
26	<p><b>REVERSE AUCTION:</b> BHEL SHALL BE RESORTING TO REVERSE AUCTION (RA) (GUIDELINES AS AVAILABLE ON <a href="http://www.bhel.com">WWW.BHEL.COM</a>) FOR THIS TENDER. RA SHALL BE CONDUCTED AMONG ALL THE TECHNO-COMMERCIALY QUALIFIED BIDDERS.</p> <p>PRICE BIDS OF ALL TECHNO-COMMERCIALY QUALIFIED BIDDERS SHALL BE OPENED AND SAME SHALL BE CONSIDERED AS INITIAL BIDS OF BIDDERS IN RA. IN CASE ANY BIDDER(S) DO (ES) NOT PARTICIPATE IN ONLINE REVERSE AUCTION, THEIR SEALED ENVELOPE PRICE BID ALONG WITH APPLICABLE LOADING, IF ANY, SHALL BE CONSIDERED FOR RANKING.</p>	
27	IF ANY OF THE VENDORS DO NOT ACCEPT THE ABOVE POINT MENTIONED AT SL. NO. 26, THEIR OFFER MAY BE LIABLE FOR REJECTION WITHOUT INTIMATION.	
28	<p><b>RISK PURCHASE:</b> IN CASE OF DELAY IN SUPPLIES/ DEFECTIVE SUPPLIES/NON EXECUTION OF PURCHASE ORDER ETC. (FOR DETAILS, REFER GUIDELINES FOR RISK PURCHASE), BHEL MAY CANCEL THE ORDER IN FULL OR PART THEREOF/ MAY ALSO MAKE THE PURCHASE OF SUCH MATERIALS FROM ELSEWHERE/ALTERNATIVE SOURCES AT THE RISK &amp; COST OF SUPPLIER. BHEL MAY ALSO MANUFACTURE THE ITEM IN-HOUSE IN PART OR FULL DEPENDING UPON THE URGENCY OF THE ITEM.</p> <p>GUIDELINES FOR <b>RISK PURCHASE</b> IS AVAILABLE ON BHEL WEBSITE "<a href="https://herp.bhel.com">https://herp.bhel.com</a>" at "Notice". RESPECTIVE BIDDERS / SUPPLIERS MAY REFER THIS GUIDELINE BEFORE SUBMITTING THEIR OFFER AGAINST BHEL, HERP TENDER ENQUIRIES. IN CASE RISK PURCHASE IS APPLIED, BHEL SHALL TAKE ACTION AGAINST THE NON-PERFORMING AND/OR DEFAULTING SUPPLIERS/ CONTRACTORS IN LINE WITH THIS GUIDELINE ONLY.</p>	
29	<p>BHEL MAY SHORT CLOSE/CANCEL AN ORDER AT ANY TIME DURING THE CURRENCY OF THE CONTRACT/PO IRRESPECTIVE OF THE PO DELIVERY DATE, IF</p> <p>(I) THE WORK PROGRESS OF THE VENDOR IS POOR, OR</p> <p>(II) THE DELIVERY REQUIREMENT OF THE ITEM IS VERY CRITICAL &amp; NOT BEING MET BY THE VENDOR ON WHICH ORDER HAS BEEN PLACED, OR</p> <p>(III) THERE IS NO RESPONSE FOR IMPROVEMENT IN DELIVERY AS PER BHEL REQUIREMENT,</p>	
30	THE OFFERS OF THE BIDDERS WHO ARE ON THE BANNED LIST AND ALSO THE OFFER OF THE BIDDERS, WHO ENGAGE THE SERVICES OF THE BANNED FIRMS, SHALL BE REJECTED. THE LIST OF BANNED FIRMS IS AVAILABLE ON BHEL WEB SITE <a href="http://www.bhel.com">www.bhel.com</a>	
31	<b>RESERVATION RIGHTS OF BHEL:</b> – BHEL RESERVES THE RIGHT TO REJECT ANY OR ALL QUOTATIONS WITHOUT ASSIGNING ANY REASONS THEREOF. BHEL ALSO RESERVES THE RIGHT TO INCREASE OR DECREASE THE TENDERED QUANTITIES. VENDORS SHOULD BE PREPARED TO ACCEPT ORDER FOR REDUCED QUANTITIES WITHOUT ANY EXTRA CHARGES. VENDOR SHOULD ALSO BE PREPARED FOR GIVING DISCOUNT IN CASE OF INCREASE IN QUANTITY.	
32	<b>NON-DISCLOSURE AGREEMENT:</b> ALL DRAWINGS AND STANDARDS ARE PROPRIETARY OF BHEL. IT MUST NOT BE USED IN ANY WAY DETRIMENTAL TO THE INTEREST OF THE COMPANY. ALL SUPPLIERS SHALL FURNISH NDAS (NON-DISCLOSURE AGREEMENT) AGAINST USE OF DOCUMENTS FURNISHED BY BHEL TOWARDS UN-AUTHORIZED USE EXCEPT FOR THE PURPOSE IT HAS BEEN FURNISHED.	
33	<p><b>A. SETTLEMENT OF DISPUTES &amp; ARBITRATION:</b></p> <p>I. ALL QUESTIONS/INTERPRETATIONS REGARDING SUBJECT MATTER OF THE CONTRACT SHALL BE DECIDED BY THE BHEL ON THE REQUEST OF THE VENDOR AND THE DECISION OF THE BHEL SHALL BE FINAL.</p> <p>II. IN CASE OF DISPUTE, STEPS SHALL BE TAKEN BY THE PARTIES TO THE CONTRACT TO SETTLE THE SAME THROUGH NEGOTIATIONS.</p> <p>III. IN CASE, DISPUTE IS NOT SETTLED IN NEGOTIATIONS, IT SHALL BE REFERRED TO CONCILIATOR APPOINTED BY THE COMPETENT AUTHORITY OF THE BHEL. <i>THE CONCILIATION PROCEEDINGS WITH RESPECT TO A DISPUTE AS DEFINED IN THE BHEL CONCILIATION SCHEME, 2018 AND SUBSEQUENT REVISIONS CAN BE INITIATED UNDER THE SCHEME AT ANY STAGE WHETHER BEFORE, DURING OR EVEN AFTER THE COMMENCEMENT OF ARBITRATION PROCEEDINGS OR LITIGATION BEFORE COURTS. THIS CONCILIATION SCHEME IS AVAILABLE ON OUR WEBSITES <a href="https://herp.bhel.com">https://herp.bhel.com</a> AND <a href="http://www.bhel.com">www.bhel.com</a>.</i></p> <p>IV. IN CASE DISPUTE IS NOT SETTLED IN CONCILIATION PROCEEDINGS, THE SAME SHALL BE REFERRED TO ARBITRATION AS PER CORPORATE GUIDELINES OF THE BHEL AND THE ARBITRATION PROCEEDING SHALL BE CONDUCTED AS PER PROVISIONS OF THE ARBITRATION AND CONCILIATION ACT, 1996 READ WITH CORPORATE GUIDELINE AS AMENDED FROM TIME TO TIME.</p> <p>V. THE VENDOR SHALL CONTINUE TO PERFORM THE CONTRACT, PENDING SETTLEMENT OF DISPUTE(S).</p> <p><b>B. JURISDICTION:</b> ALL DISPUTES OR DIFFERENCES ARISING OUT OF OR IN CONNECTIONS WITH THE CONTRACT SHALL BE SUBJECT TO THE EXCLUSIVE JURISDICTION OF THE COURT AT VARANASI (U.P.) ONLY.</p>	
34	<b>SPECIAL NOTE FOR BIDDERS:</b> THE QUOTATION SHOULD BE FROM PRINCIPAL / ORIGINAL EQUIPMENT MANUFACTURER ONLY. THE OFFER OF THOSE OEM, AUTHORISING THEIR TRADER / DEALER / DISTRIBUTOR TO QUOTE AND TAKE ORDER IS LIABLE FOR DISQUALIFICATION. SINCE BHEL PREFER TO DEAL DIRECTLY WITH OEM AND NOT THROUGH DEALER / TRADER / DISTRIBUTOR OF OEM, THEREFORE, OEM MUST DIRECTLY QUOTE, TAKE ORDER AND DELIVER THE MATERIAL UNDER THEIR GUARANTEE / WARRANTEE.	
35	<p>I. FOLLOWING DOCUMENTS SHOULD BE ENCLOSED AND ADDRESSED TO DGM (FINANCE) AND SAME SHALL BE DISPATCHED TO MM DEPTT. BHEL, HERP, TARNA, SHIVPUR, VARANASI-221003 FOR PAYMENT PURPOSE:</p> <p>a) 05 (FIVE) COPIES OF GST INVOICES</p> <p>b) COPY OF GR/RR.</p> <p>c) TEST CERTIFICATE AND GUARANTEE/WARRANTEE CERTIFICATE AND PDI REPORT, IF APPLICABLE. (ONE COPY).</p> <p>II. FURTHER TO ABOVE, 02 (TWO) COMPLETE SETS OF DOCUMENTS (COPIES OF ABOVE MENTIONED DOCUMENTS AT SL. NO. I FOR INDIAN SUPPLIERS (UNDER THIS CLAUSE) SHALL BE SENT FOR PURCHASE AND QUALITY DEPARTMENTS. ORIGINAL COPIES OF TC, GC, PDI REPORTS &amp; OTHER QUALITY PAPERS SHALL BE ATTACHED IN THE SET OF DOCUMENTS FOR QUALITY DEPARTMENTS.</p> <p>III. THE VENDOR SHOULD PROVIDE BILLS &amp; OTHER DOCUMENTS COMPLETE IN ALL RESPECT AS PER PURCHASE ORDER ALONGWITH DESPATCH OF MATERIALS. BHEL SHALL SEEK CLARIFICATION(S) (IF ANY) RELATED TO PAYMENT DOCUMENTS IN ONE GO. THE VENDOR SHOULD PROVIDE ALL SUCH CLARIFICATION(S) IMMEDIATELY. ANY DELAY IN PROCESSING OF PAYMENT, DUE TO NON RECEIPT OF CLARIFICATION(S) SOUGHT BY BHEL, SHALL BE ATTRIBUTABLE COMPLETELY TO VENDOR.</p> <p>IV. DIGITALLY SIGNED INVOICE IS ALSO ACCEPTABLE FOR PROCESSING OF PAYMENT.</p>	

**GENERAL COMMERCIAL TERMS & CONDITIONS OF ENQUIRY  
(FOR INDIAN VENDORS)**

Amendment- 25  
ANNEXURE-A

36	THE VENDOR SHALL ENSURE THAT THEIR BANK DETAILS ARE UPDATED WITH US FOR TIMELY PAYMENT THROUGH EFT (ELECTRONICS FUND TRANSFER).	
37	<b>GUIDELINES FOR SUSPENSION OF BUSINESS DEALINGS WITH SUPPLIERS/ CONTRACTORS:</b> THE REVISED GUIDELINES FOR SUSPENSION OF BUSSINESS DEALINGS ARE AVAILABLE ON BHEL WEBSITE AT “www.bhel.com” on “SUPPLIER REGISTRATION PAGE”. RESPECTIVE BIDDERS / SUPPLIERS MAY REFER THIS BEFORE QUOTING AS PER THEIR REQUIREMENT. ACTION AGAINST THE DEFAULTED SUPPLIERS/ CONTRACTORS’ SHALL BE TAKEN AS PER THESE GUIDELINES ONLY.	
38	VENDOR MUST FOLLOW THE SEQUENTIAL DELIVERY SCHEDULE i.e. ITEMS TO BE SUPPLIED IN SUCH A MANNER THAT THE PURCHASE ORDER HAVING OLDER DELIVERY SCHEDULE SHOULD BE SUPPLIED EARLIER AND PURCHASE ORDER HAVING LATTER DELIVERY SCHEDULE TO BE SUPPLIED LATTER. IF ANY VENDOR DOES NOT FOLLOW THE SEQUENTIAL DELIVERY SCHEDULE ESPECIALLY FOR SAME ITEM, BHEL MAY ACCOUNT FOR THE ITEM IN SEQUENTIAL MANNER OR MAY RECOVER THE FINANCIAL IMPLICATION.	
39	ALL ABOVE ACCEPTED TERMS & CONDITIONS SHALL BE PART OF PURCHASE ORDER WITH OR WITHOUT MENTIONING IN THE PO/CONTRACT BASED ON YOUR ACCEPTANCE AND OFFER SUBMITTED.	
40	<b>IMPORTANT INSTRUCTION:</b> I.VENDORS ARE REQUESTED TO QUOTE THEIR RATE WITH DESCRIPTION MENTIONED IN THE ENQUIRY CONSIDERING ALL TECHNICAL TERMS & CONDITIONS OF THE ENQUIRY. ALSO RATES QUOTED SHOULD BE EXACTLY AS PER SL. NO. OF HARD COPY OF THE ENQUIRY (IF ENQUIRY HAS BEEN FLOATED THROUGH CONVENTIONAL MODE) OR AS PER SL. NO. APPEARING IN THE e-Procurement PORTAL (IF ENQUIRY HAS BEEN FLOATED THROUGH e-Procurement) ONLY. IT MUST BE FOLLOWED UP TO AVOID CONFUSION AT LATER STAGES. ALSO RATES TO BE SUBMITTED BOTH IN NUMERICS AS WELL AS IN WORD. IN CASE OF DISCREPENCY, RATES SUBMITTED IN WORDS SHALL BE CONSIDERED FOR FURTHER PROCESSING. II.DOCUMENTS SUBMITTED WITH THE OFFER SHOULD BE SIGNED AND STAMPED IN EACH PAGE BY AUTHORIZED REPRESENTATIVE OF THE BIDDER. II.IN CASE OF PDI, VENDOR SHALL RAISE ONLINE INSPECTION CALL IN ONLINE INSPECTION PORTAL/INTIMATE BHEL IN WRITTING (WHERE INSPECTION IS IN BHEL HERP SCOPE) AT LEAST 01 WEEK IN ADVANCE OR AS MUTUALLY AGREED PERIOD ABOUT THE DATE AND PLACE AT WHICH GOODS WILL BE READY FOR INSPECTION. IV.PURCHASER OR HIS AUTHORIZED REPRESENTATIVE SHALL BE ENTITLED TO CARRY OUT SURVEILLANCE INSPECTION OF MATERIAL AND WORKMANSHIP AT SELLER’S PREMISES OR AT HIS SUB-CONTRACTOR’S PREMISES AT ALL REASONABLE TIMES DURING EXECUTION OF THE CONTRACT. SUCH INSPECTION, EXAMINATION AND TESTING, IF MADE, SHALL NOT ABSOLVE THE SELLER FROM HIS OBLIGATIONS UNDER THE CONTRACT. V.SUCH PRE-DISPATCH INSPECTION, EXAMINATION AND TESTING, IF MADE, AT VENDOR’S WORKS SHALL NOT ABSOLVE THE SELLER FROM HIS OBLIGATIONS TO MANUFACTURE/MACHINING THE GOODS UNDER THE CONTRACT. IF DEFECTS ARE FOUND AT LATER STAGE, IT IS THE SOLE RESPONSIBILITY OF THE VENDOR TO REPLACE/RECTIFY THE SAME.	
41	<b>IMPORTANT CLAUSE FOR GST:</b> INPUT TAX CREDIT OF GST CAN BE AVAILED BY BHEL ONLY WHEN THE MATERIAL HAS BEEN PHYSICALLY RECEIVED AND GST INVOICE IS IN POSSESSION OF BHEL. THEREFORE, SUPPLIERS SHOULD ENSURE THE FOLLOWING IN RESPECT OF POS ISSUED BY BHEL: I. GST INVOICE SHOULD CONTAIN ADDRESS, GST NO. AND PAN NO. OF BHEL AS WELL AS OF SUPPLIER. APPLICABLE HSN CODE OF THE MATERIAL SHOULD BE INDICATED IN THE GST INVOICE. II. FIVE COPIES OF GST INVOICE AND LORRY RECEIPT MAY BE DESPATCHED ALONGWITH SHIPMENT OF THE GOODS IN ORDER TO AVOID ANY DELAY IN AVAILING INPUT CREDIT BY BHEL. III. DECLARE SUCH INVOICE IN HIS GSTR-1 RETURN FOR THE MONTH OF DESPATCH OF MATERIAL. IV. PAYMENT OF GST TO STATUTORY AUTHORITIES WITHIN PRESCRIBED TIME. V. IN CASE OF DISCREPANCY IN THE DATA UPLOADED BY THE BIDDER IN THE GSTN PORTAL VIS-A-VIS THE TAX INVOICE OR IN CASE OF ANY SHORTAGES OR REJECTION IN THE SUPPLY, THEN BHEL WILL NOT BE ABLE TO AVAIL THE TAX CREDIT. BIDDER HAS TO RECTIFY THE DATA DISCREPANCY IN THE GSTN PORTAL OR ISSUE CREDIT NOTE OR DEBIT NOTE (DETAILS ALSO TO BE UPLOADED IN GSTN PORTAL) FOR THE SHORTAGES OR REJECTIONS IN THE SUPPLIES OR ADDITIONAL CLAIMS FOR PROCESSING OF SUCH INVOICES. VI. GST TDS DEDUCTED AS PER GST ACT, IS UPLOADED IN GSTN PORTAL ALONG GSTR7. BIDDERS CAN DIRECTLY DOWNLOAD THE GST TDS CERTIFICATE FROM THE GSTN PORTAL.  IN CASE GST CREDIT IS DELAYED /DENIED TO BHEL DUE TO NON OR DELAYED RECEIPT OF GOODS AND OR TAX INVOICE OR EXPIRY OF TIMELINE PRESCRIBED IN GST LAW FOR AVAILING SUCH ITC OR ANY OTHER REASON NOT ATTRIBUTABLE TO BHEL, GST AMOUNT SHALL BE RECOVERABLE FROM VENDOR ALONG WITH INTEREST /PENALTY LEVIABLE ON BHEL.  IN CASE SUPPLIERS DELAYS DECLARING SUCH INVOICE IN HIS RETURN AND GST CREDIT AVAILED BY BHEL IS DENIED OR REVERSED SUBSEQUENTLY AS PER GST LAW, GST AMOUNT PAID BY BHEL TOWARDS SUCH ITC REVERSAL SHALL BE RECOVERABLE FROM SUPPLIER ALONGWITH INTEREST LEVIED/LEVIABLE ON BHEL.  IN CASE OF RAISING ANY SUPPLEMENTARY TAX INVOICE (DEBIT/ CREDIT NOTE), THE SUPPLIER SHALL ISSUE THE SAME CONTAINING ALL THE DETAILS AS REFERRED TO IN SECTION 34 READ WITH SECTION 31 OF GST ACT & RULES REFERRED THERE UNDER .	
42	<b>STATUTORY VARIATION CLAUSE :</b> ANY INCREASE IN THE RATE OF GST SHALL BE PAYABLE ONLY FOR DELIVERIES COMPLETED WITHIN THE SCHEDULED DELIVERY PERIOD, IN OTHER WORDS INCREASE IN THE RATE OF GST SHALL NOT BE PAYABLE FOR VALUE OF CONSIGNMENT DELIVERED AFTER THE SCHEDULED PURCHASE ORDER DELIVERY PERIOD.2.NEW TAXES AND DUTIES , IF IMPOSED SUBSEQUENT TO DUE DATE OF OFFER SUBMISSION, BY STATUTORY AUTHORITY DURING CONTRACT PERIOD (INCLUDING EXTENSION IF THE SAME IS NOT ATTRIBUTABLE TO BIDDER) SHALL BE REIMBURSED BY BHEL ON PRODUCTION OF RELEVANT SUPPORTING DOCUMENTS TO THE SATISFACTION OF BHEL . HOWEVER, BIDDER SHALL TAKE PRIOR APPROVAL OF BHEL BEFORE DEPOSITING NEW TAXES AND DUTIES.	
43	<b>IMPORTANT INSTRUCTION FOR MSEs SUPPLIERS:</b> I. “MSE SUPPLIERS CAN AVAIL THE INTENDED BENEFITS ONLY IF THEY SUBMIT ALONG WITH OFFER, ATTESTED COPIES OF EITHER EM-II CERTIFICATE HAVING DEEMED VALIDITY (FIVE YEARS FROM THE DATE OF ISSUE OF ACKNOWLEDGEMENT IN EM-II) OR VALID NSIC CERTIFICATE OR EM-II CERTIFICATE ALONG WITH CA CERTIFICATE (FORMAT ENCLOSED AS PER ANNEXURE-1 WHERE DEEMED VALIDITY OF EM-II CERTIFICATE OF FIVE YEARS HAS EXPIRED) APPLICABLE FOR THE RELEVANT F/Y (LATEST AUDITED).DATE TO BE RECKONED FOR DETERMINING THE DEEMED VALIDITY WILL BE THE DATE OF BID OPENING (PART -1 IN CASE OF TWO PART BID). NON SUBMISSION OF SUCH DOCUMENTS WILL LEAD TO CONSIDERATION OF THEIR BID AT PAR WITH OTHER BIDDERS. NO BENEFIT SHALL BE APPLICABLE FOR THIS ENQUIRY IF ANY DEFICIENCY IN THE ABOVE REQUIRED DOCUMENTS ARE NOT SUBMITTED BEFORE PRICE BID OPENING. IF THE TENDER IS TO BE SUBMITTED THROUGH e-procurement PORTAL, THEN THE ABOVE REQUIRED DOCUMENTS ARE TO BE UPLOADED ON THE PORTAL. DOCUMENTS SHOULD BE NOTARIZED OR ATTESTED BY A GAZETTED OFFICE. II.IN CASE OF ANY CHANGE IN THE MSE STATUS OF THE BIDDER, IT SHALL BE RESPONSIBILITY OF THE BIDDER TO NOTIFY THE CHANGE AS A PART OF THE BID DOCUMENT. IF AT A LATER DATE IT COMES TO NOTICE OF BHEL, THAT THE CHANGE IN THE STATUS HAS NOT BEEN INTIMATED BY THE BIDDER AND THE ORDER IS OBTAINED UNDER THE PREMISE OF AN MSE, THEN BHEL WOULD CANCEL THE PENDING ORDER AGAINST THIS TENDER AND TAKE NECESSARY ACTION SUSPENSION OF THE BUSSINESS DEALING WITH THE BIDDER AS PER PROCUREMENT POLICY OF BHEL. III.25 % OF THE TENDERED QUANTITY IS EARMARKED FOR MSE SUPPLIERS IN THIS TENDER. IV.OUT OF THIS 25% TENDERED QUANTITY RESERVED FOR MSE SUPPLIERS, 6.25% SHALL BE EARMARKED FOR PROCUREMENT FROM MSEs OWNED BY SC/ST ENTREPRENEURS. V.OUT OF THIS 25% TENDERED QUANTITY RESERVED FOR MSE SUPPLIERS, 3% SHALL BE EARMARKED FOR PROCUREMENT FROM MSEs OWNED BY WOMEN. VI.IN CASE MSE VENDOR PARTICIPATING IN THE TENDER QUOTES WITHIN THE PRICE BAND OF “L1+15%”, THEY WILL BE ALLOWED TO SUPPLY THE 25% PORTION OF THE REQUIREMENT SUBJECT TO ACCEPTANCE OF L1 PRICE (ON LANDED COST BASIS) BY MSE VENDOR. IN CASE OF MORE THAN ONE SUCH MSE VENDOR WITHIN THE “L1+15% PRICE BAND” THE SUPPLY SHALL BE SHARED PROPORTIONATELY (TO 25% TENDERED QUANTITY). VII.IF THE L1 VENDOR HAPPENS TO BE A MSE VENDOR AGAINST ANY ITEM CODE, THEN 100% OF THE TENDERED QTY (FOR RESPECTIVE ITEM CODE) SHALL BE PROPOSED TO ORDER ON THE L1 (MSE) VENDOR, EVEN THOUGH THERE MAY BE OTHER MSE VENDORS WITHIN THE “L1+15% PRICE BAND”. VIII.IN CASE AFTER OPENING OF PRICE BID, IT IS SEEN THAT NO MSE HAS BECOME L1, THEN DEPENDING ON THE NATURE OF THE ITEM, IF IT IS NOT POSSIBLE TO SPLIT THE TENDERED ITEMS/QUANTITIES ON ACCOUNT OF REASONS LIKE CUSTOMER CONTRACT REQUIREMENTS OF SUPPLYING ONE MAKE FOR A GIVEN PROJECT OR TECHNICAL REASONS LIKE TENDERED ITEMS BEING A SYSTEM etc. THEN BHEL WOULD NOT COUNTER OFFER THE L1 PRICES EVEN THOUGH THERE MAY BE MSE BIDDERS WITHIN THE “L1+15% PRICE BAND” OF L1.	
44	THE <b>STARTUPS</b> AS DEFINED IN THE GAZETTE OF INDIA NOTIFICATION NO.: G.S.R. 127 (E) DATED 19/02/2019 WILL BE EXEMPTED FROM FULFILLING THE CRITERIA, IF MENTIONED, IN THE PQR (PRE-QUALIFYING REQUIREMENT) REGARDING PRIOR TURNOVER AND PRIOR EXPERIENCE. HOWEVER, THERE MAY BE CIRCUMSTANCES (LIKE PROCUREMENTS OF ITEMS RELATED TO PUBLIC SAFETY, HEALTH, CRITICAL SECURITY OPERATIONS AND EQUIPMENTS ETC.) WHERE BHEL MAY PREFER THE VENDORS TO HAVE PRIOR EXPERIENCE RATHER THAN GIVING ORDER TO NEW ENTITIES. FOR SUCH PROCUREMENTS, BHEL MAY NOT RELAX THE CRITERIA OF PRIOR EXPERIENCE/TURNOVER FOR THE STARTUPS.	
45	<b>PURCHASE PREFERENCE FOR INDIAN VENDORS:</b> FOR THIS PROCUREMENT, THE LOCAL CONTENT TO CATEGORIZE A SUPPLIER AS A CLASS I LOCAL SUPPLIER / CLASS II LOCAL SUPPLIER /NON LOCAL – SUPPLIER AND PURCHASE PREFERENCE TO CLASS I LOCAL SUPPLIER, IS AS DEFINED IN PUBLIC PROCUREMENT (PREFERNE TO MAKE IN INDIA), ORDER	

**GENERAL COMMERCIAL TERMS & CONDITIONS OF ENQUIRY  
(FOR INDIAN VENDORS)**

Amendment- 25  
ANNEXURE-A

	<p>2017 DATED 04.06.2020 ISSUED BY DPIIT. IN CASE OF SUBSEQUENT ORDERS ISSUED BY THE NODAL MINISTRY, CHANGING THE DEFINITION OF LOCAL CONTENT FOR THE ITEMS OF THE NIT, THE SAME SHALL BE APPLICABLE EVEN IF ISSUED AFTER ISSUE OF THIS NIT, BUT BEFORE OPENING OF PART –II BIDS AGAINST THIS NIT.</p> <p><b>MODEL CLAUSE FOR TENDER.</b></p> <p>I. ANY BIDDER FROM A COUNTRY WHICH SHARES A LAND BORDER WITH INDIA WILL BE ELIGIBLE TO BID IN THIS TENDER ONLY IF THE BIDDER IS REGISTERED WITH THE COMPETENT AUTHORITY.</p> <p>II. "BIDDER" (INCLUDING THE TERM 'TENDERER', 'CONSULTANT' OR 'SERVICE PROVIDER' IN CERTAIN CONTEXTS) MEANS ANY PERSON OR FIRM OR COMPANY, INCLUDING ANY MEMBER OF A CONSORTIUM OR JOINT VENTURE (THAT IS AN ASSOCIATION OF SEVERAL PERSONS, OR FIRMS OR COMPANIES), EVERY ARTIFICIAL JURIDICAL PERSON NOT FALLING IN ANY OF THE DESCRIPTIONS OF BIDDERS STATED HEREINBEFORE, INCLUDING ANY AGENCY BRANCH OR OFFICE CONTROLLED BY SUCH PERSON, PARTICIPATING IN A PROCUREMENT PROCESS.</p> <p>III. "BIDDER FROM A COUNTRY WHICH SHARES A LAND BORDER WITH INDIA" FOR THE PURPOSE OF THIS ORDER MEANS: -</p> <p>a) AN ENTITY INCORPORATED, ESTABLISHED OR REGISTERED IN SUCH A COUNTRY; OR</p> <p>b) A SUBSIDIARY OF AN ENTITY INCORPORATED, ESTABLISHED OR REGISTERED IN SUCH A COUNTRY; OR</p> <p>c) AN ENTITY SUBSTANTIALLY CONTROLLED THROUGH ENTITIES INCORPORATED, ESTABLISHED OR REGISTERED IN SUCH A COUNTRY; OR</p> <p>d) AN ENTITY WHOSE BENEFICIAL OWNER IS SITUATED IN SUCH A COUNTRY; OR</p> <p>e) AN INDIAN (OR OTHER) AGENT OF SUCH AN ENTITY; OR</p> <p>f) A NATURAL PERSON WHO IS A CITIZEN OF SUCH A COUNTRY; OR</p> <p>g) A CONSORTIUM OR JOINT VENTURE WHERE ANY MEMBER OF THE CONSORTIUM OR JOINT VENTURE FALLS UNDER ANY OF THE ABOVE</p> <p>IV. THE BENEFICIAL OWNER FOR THE PURPOSE OF (III) ABOVE WILL BE AS UNDER:</p> <p>1. IN CASE OF A COMPANY OR LIMITED LIABILITY PARTNERSHIP, THE BENEFICIAL OWNER IS THE NATURAL PERSON (S) WHO, WHETHER ACTING ALONE OR TOGETHER, OR THROUGH ONE OR MORE JURIDICAL PERSON, HAS A CONTROLLING OWNERSHIP INTEREST OR WHO EXERCISES CONTROL THROUGH OTHER MEANS.</p> <p>EXPLANATION –</p> <p>a. "CONTROLLING OWNERSHIP INTEREST" MEANS OWNERSHIP OF OR ENTITLEMENT TO MORE THAN TWENTY-FIVE PER CENT. OF SHARES OR CAPITAL OR PROFITS OF THE COMPANY</p> <p>b. "CONTROL" SHALL INCLUDE THE RIGHT TO APPOINT MAJORITY OF THE DIRECTORS OR TO CONTROL THE MANAGEMENT OR POLICY DECISIONS INCLUDING BY VIRTUE OF THEIR SHAREHOLDING OR MANAGEMENT RIGHTS OR SHAREHOLDER'S AGREEMENTS OF VOTING AGREEMENTS;</p> <p>2. IN CASE OF A PARTNERSHIP FIRM, THE BENEFICIAL OWNER IS THE NATURAL PERSON (S) WHO, WHETHER ACTING ALONE OR TOGETHER, OR THROUGH ONE OR MORE JURIDICAL OF CAPITAL OR PROFITS OF THE PARTNERSHIP;</p> <p>3. IN CASE OF AN UNINCORPORATED ASSOCIATION OR BODY OF INDIVIDUALS, THE BENEFICIAL OWNER IS THE NATURAL PERSON (S), WHO, WHETHER ACTING ALONE OR TOGETHER, OR THROUGH ONE OR MORE JURIDICAL PERSON, HAS OWNERSHIP OF OR ENTITLEMENT TO MORE THAN FIFTEEN PERCENT OF THE PROPERTY OF CAPITAL OF PROFITS OF SUCH ASSOCIATION OR BODY OF INDIVIDUALS;</p> <p>4. WHERE NO NATURAL PERSON IS IDENTIFIED UNDER (1) OR (2) OR (3) ABOVE, THE BENEFICIAL OWNER IS THE RELEVANT NATURAL PERSON WHO HOLDS THE POSITION OF SENIOR MANAGING OFFICIAL;</p> <p>5. IN CASE OF TRUST, THE IDENTIFICATION OF BENEFICIAL OWNER (S) SHALL INCLUDE IDENTIFICATION OF THE AUTHOR OF THE TRUST, THE TRUSTEE, THE BENEFICIARIES WITH FIFTEEN PERCENT OR MORE INTEREST IN THE TRUST AND ANY OTHER NATURAL PERSON EXERCISING ULTIMATE EFFECTIVE CONTROL OVER THE TRUST THROUGH A CHAIN OF CONTROL OR OWNERSHIP.</p> <p>V. AN AGENT IS A PERSON EMPLOYED TO DO ANY ACT FOR ANOTHER, OR TO REPRESENT ANOTHER IN DEALINGS WITH THIRD PERSON.</p> <p><b>CERTIFICATE:</b> IN ORDER TO AVAIL THE BENEFITS, VENDORS TO SUBMIT (ALONG WITH OFFER) THE SELF-CERTIFICATION THAT THE ITEM OFFERED MEETS THE CONTENT REQUIREMENT FOR CLASS-I/ CLASS-II LOCAL SUPPLIER AS THE CASE MAY BE, INDICATING THE PERCENTAGE OF LOCAL CONTENT. AND SHALL GIVE DETAILS OF LOCATION AT WHICH THE LOCAL VALUE ADDITION IS MADE (refer attached Make in India (Model Certificate no I).</p>	
46	<p><b>FORCE MAJEURE :</b> NOTWITHSTANDING ANYTHING CONTAINED IN THE CONTRACT, NEITHER THE VENDOR NOR THE BHEL SHALL BE HELD RESPONSIBLE FOR TOTAL OR PARTIAL NON-EXECUTION OF ANY OF THE CONTRACTUAL OBLIGATIONS, SHOULD THE OBLIGATION BECOME UNREASONABLY ONEROUS OR IMPOSSIBLE DUE TO OCCURRENCE OF A 'FORCE MAJEURE' WHICH DIRECTLY AFFECTS THE OBLIGATIONS TO BE PERFORMED BY THE BHEL OR THE VENDOR ; SUCH EVENTS INCLUDE WAR, MILITARY OPERATIONS OF ANY NATURE, BLOCKAGES, REVOLUTIONS, INSURRECTIONS, RIOTS, CIVIL COMMOTIONS, INSURGENCY, SABOTAGE, ACTS OF PUBLIC ENEMY, FIRES, EXPLOSION, EPIDEMICS, QUARANTINE RESTRICTIONS, FLOODS, EARTHQUAKE, OR ACTS OF GOD, RESTRICTIONS BY GOVT. AUTHORITIES; OVER WHICH THE VENDOR OR THE BHEL HAS NO CONTROL. THE PARTY CLAIMING TO BE AFFECTED BY FORCE MAJEURE SHALL NOTIFY THE OTHER PARTY IN WRITING WITHOUT DELAY, WITHIN TWO WEEKS ON THE INTERVENTION AND ON THE CESSATION OF SUCH CIRCUMSTANCE. EXTENSION OF TIME SOUGHT BY THE VENDOR ALONG WITH SUPPORTING EVIDENCE AND SO GRANTED BY THE BHEL FOR THE SUPPLY/ WORK AFFECTED, IF ANY, SHALL NOT BE CONSTRUED AS WAIVER IN RESPECT OF REMAINING DELIVERIES. RESCHEDULING OF DELIVERIES ON ACCOUNT OF FORCE MAJEURE CONDITIONS, IF SO AGREED BY THE BHEL, WILL NOT ENTAIL THE VENDOR TO CLAIM ANY INCREASE IN THE PRICE ON WHATSOEVER ACCOUNT. NOTWITHSTANDING ABOVE PROVISIONS, BHEL SHALL RESERVE THE RIGHT TO CANCEL THE ORDER/ CONTRACT, WHOLLY OR PARTLY, IN ORDER TO MEET THE OVERALL PROJECT SCHEDULE AND MAKE ALTERNATIVE ARRANGEMENTS. IF DEEMED NECESSARY, BHEL MAY TAKEOVER PARTLY PROCESSED MATERIAL AT A MUTUALLY AGREED PRICE.</p>	
47	<p><b>FRAUD PREVENTION POLICY :</b> THE BIDDER ALONG WITH ITS ASSOCIATE/ COLLABORATORS/ SUB-CONTRACTORS/ SUB-VENDORS/ CONSULTANTS/ SERVICE PROVIDERS SHALL STRICTLY ADHERE TO BHEL FRAUD PREVENTION POLICY DISPLAYED ON BHEL WEBSITE WWW.BHEL.COM AND SHALL IMMEDIATELY BRING TO THE NOTICE OF BHEL MANAGEMENT ABOUT ANY FRAUD OR SUSPECTED FRAUD AS SOON AS IT COMES TO THEIR NOTICE.</p>	
48	<p><b>SHORT SHIPMENTS/ WARRANTY/GUARANTEE REPLACEMENTS:</b> IN CASE OF ANY SHORT SHIPMENT DURING INITIAL SUPPLY WHICH IS SUBSEQUENTLY DISPATCHED BY THE VENDOR OR ANY GUARANTEE / WARRANTY REPLACEMENTS SHALL BE DISPATCHED ON "FOR-BHEL STORES/DESIGNATED DESTINATION" BASIS FOR INDIGENOUS ITEMS. TAXES, IF ANY PAID BY INDIGENOUS VENDOR FOR GUARANTEE /WARRANTEE REPLACEMENT, REPAIR ACTIVITY EXCLUDING SHORT SUPPLY SHALL BE TO VENDOR'S ACCOUNT ONLY. THE VENDOR HAS TO RAISE A CREDIT NOTE FOR SHORT SUPPLIED QUANTITY AS PER GST PROVISIONS.</p>	
49	<p><b>E WAY BILL:</b> THE SUPPLIER HAS TO ARRANGE FOR E WAY BILL AS APPLICABLE FOR ANY MOVEMENT OF GOODS ALONG WITH OTHER PRESCRIBED DOCUMENTS AS PER GST LAW. THE SUPPLIER HAS ALSO TO COMPLY WITH ANY AMENDMENT AS PRESCRIBED FROM TIME TO TIME UNDER E WAY BILL RULE. ANY FINANCIAL IMPLICATION ARISES ON BHEL DUE TO NONCOMPLIANCE OF E WAY BILL RULE WILL BE PASSED ON TO THE SUPPLIER.</p>	
50	<p>THE BIDDER DECLARES THAT THEY WILL NOT ENTER INTO ANY ILLEGAL OR UNDISCLOSED AGREEMENT OR UNDERSTANDING, WHETHER FORMAL OR INFORMAL WITH OTHER BIDDER (S). THIS APPLIES IN PARTICULAR TO PRICES, SPECIFICATIONS, CERTIFICATIONS, SUBSIDIARY CONTRACTS, SUBMISSION OR NON- SUBMISSION OF BIDS OR ANY OTHER ACTIONS TO RESTRICT COMPETITIVENESS OR TO INTRODUCE CARTELIZATION IN THE BIDDING PROCESS. IN CASE, THE BIDDER IS FOUND HAVING INDULGED IN ABOVE ACTIVITIES, SUITABLE ACTION SHALL BE TAKEN BY BHEL AS PER EXISTANT POLICIES / GUIDELINES.</p>	
51	<p>THE BIDDER SHALL REGISTER THEMSELVES ON GEM PORTAL AND SHALL QUOTE THEIR GEM SELLER ID IN THEIR OFFER. GEM SELLER ID IS MANDATORY FOR PLACEMENT OF PURCHASE ORDER EXCEPT IN CASES WHERE FREE ISSUE MATERIAL IS TO BE ISSUED BY BHEL .</p>	
52	<p><b>REJECTION/REPLACEMENT:</b> THE SELLER SHALL ARRANGE REPLACEMENT / REPAIR UNDER ITS OBLIGATION UNDER THE CONTRACT. SELLER SHALL BE GIVEN GROUND RENT FREE PERIOD OF 90 DAYS FROM THE DATE OF REJECTION TO LIFT REJECTED MATERIAL. BEYOND 90 DAYS, A GROUND RENT OF 0.25% OF VALUE OF REJECTED MATERIAL PER WEEK WILL BE LEVIED FOR A MAXIMUM PERIOD OF 4 WEEKS. BEYOND THIS PERIOD SUPPLIER FORFEITS THEIR RIGHT TO THE MATERIALS.</p>	
53	<p><b>CONFLICT OF INTEREST AMONG BIDDERS/AGENTS:</b> A BIDDER SHALL NOT HAVE CONFLICT OF INTEREST WITH OTHER BIDDERS. SUCH CONFLICT OF INTEREST CAN LEAD TO ANTI-COMPETITIVE PRACTICES TO THE DETRIMENT OF PROCURING ENTITY'S INTERESTS. THE BIDDER FOUND TO HAVE A CONFLICT OF INTEREST SHALL BE DISQUALIFIED. A BIDDER MAY BE CONSIDERED TO HAVE A CONFLICT OF INTEREST WITH ONE OR MORE PARTIES IN THIS BIDDING PROCESS, IF</p> <p>a) THEY HAVE CONTROLLING PARTNER (S) IN COMMON; OR</p> <p>b) THEY RECEIVE OR HAVE RECEIVED ANY DIRECT OR INDIRECT SUBSIDY FINANCIAL STAKE FROM ANY OF THEM; OR</p> <p>c) THEY HAVE THE SAME LEGAL REPRESENTATIVE/AGENT FOR PURPOSES OF THIS BID; OR</p> <p>d) THEY HAVE RELATIONSHIP WITH EACH OTHER, DIRECTLY OR THROUGH COMMON THIRD PARTIES, THAT PUTS THEM IN A POSITION TO HAVE ACCESS TO INFORMATION ABOUT OR INFLUENCE ON THE BID OF ANOTHER BIDDER; OR</p> <p>e) BIDDER PARTICIPATES IN MORE THAN ONE BID IN THIS BIDDING PROCESS. PARTICIPATION BY A BIDDER IN MORE THAN ONE BID WILL RESULT IN THE DISQUALIFICATION OF ALL BIDS IN WHICH THE PARTIES ARE INVOLVED. HOWEVER, THIS DOES NOT LIMIT THE INCLUSION OF THE COMPONENTS/ SUB-ASSEMBLY ASSEMBLIES FROM ONE BIDDING MANUFACTURER IN MORE THAN ONE BID; OR</p>	

**GENERAL COMMERCIAL TERMS & CONDITIONS OF ENQUIRY  
(FOR INDIAN VENDORS)**

Amendment- 25  
ANNEXURE-A

	<p>f) IN CASES OF AGENTS QUOTING IN OFFSHORE PROCUREMENTS, ON BEHALF OF THEIR PRINCIPAL MANUFACTURERS, ONE AGENT CANNOT REPRESENT TWO MANUFACTURERS OR QUOTE ON THEIR BEHALF IN A PARTICULAR TENDER ENQUIRY. ONE MANUFACTURER CAN ALSO AUTHORISE ONLY ONE AGENT/DEALER. THERE CAN BE ONLY ONE BID FROM THE FOLLOWING: 1. THE PRINCIPAL MANUFACTURER DIRECTLY OR THROUGH ONE INDIAN AGENT ON HIS BEHALF; AND 2. INDIAN/FOREIGN AGENT ON BEHALF OF ONLY ONE PRINCIPAL; OR g) A BIDDER OR ANY OF ITS AFFILIATES PARTICIPATED AS A CONSULTANT IN THE PREPARATION OF THE DESIGN OR TECHNICAL SPECIFICATIONS OF THE CONTRACT THAT IS THE SUBJECT OF THE BID; OR h) IN CASE OF A HOLDING COMPANY HAVING MORE THAN ONE INDEPENDENTLY MANUFACTURING UNITS, OR MORE THAN ONE UNIT HAVING COMMON BUSINESS OWNERSHIP/MANAGEMENT, ONLY ONE UNIT SHOULD QUOTE. SIMILAR RESTRICTIONS WOULD APPLY TO CLOSELY RELATED SISTER COMPANIES. BIDDERS MUST PROACTIVELY DECLARE SUCH SISTER/ COMMON BUSINESS/ MANAGEMENT UNITS IN SAME/ SIMILAR LINE OF BUSINESS.</p>	
54	<p>VENDOR MUST VISIT OUR WEBSITE <a href="https://herp.bhel.com">https://herp.bhel.com</a> REGULARLY FOR ENQUIRY/PO/CLARIFICATIONS/FOR ANY LATEST UPDATES.</p>	
55	<p>MSME VENDORS CAN AVAIL BENEFITS OF PAYMENT THROUGH TREDS/RXIL.</p>	
56	<p>"THE OFFERS OF THE BIDDERS WHO ARE UNDER SUSPENSION AS ALSO THE OFFERS OF THE BIDDERS, WHO ENGAGE THE SERVICES OF THE FIRMS DEBARRED ACROSS BHEL, SHALL BE REJECTED. THE LIST OF FIRMS DEBARRED ACROSS BHEL IS AVAILABLE ON BHEL WEBSITE WWW.BHEL.COM. 1.0 INTEGRITY COMMITMENT, PERFORMANCE OF THE CONTRACT AND PUNITIVE ACTION THEREOF: 1.1. COMMITMENT BY BHEL: BHEL COMMITS TO TAKE ALL MEASURES NECESSARY TO PREVENT CORRUPTION IN CONNECTION WITH THE TENDER PROCESS AND EXECUTION OF THE CONTRACT. BHEL WILL DURING THE TENDER PROCESS TREAT ALL BIDDER(S) IN A TRANSPARENT AND FAIR MANNER, AND WITH EQUITY. 1.2. COMMITMENT BY BIDDER/ SUPPLIER/ CONTRACTOR: 1.2.1. THE BIDDER/ SUPPLIER/ CONTRACTOR COMMIT TO TAKE ALL MEASURES TO PREVENT CORRUPTION AND WILL NOT DIRECTLY OR INDIRECTLY INFLUENCE ANY DECISION OR BENEFIT WHICH HE IS NOT LEGALLY ENTITLED TO NOR WILL ACT OR OMIT IN ANY MANNER WHICH TANTAMOUNT TO AN OFFENCE PUNISHABLE UNDER ANY PROVISION OF THE INDIAN PENAL CODE, 1860 OR ANY OTHER LAW IN FORCE IN INDIA. 1.2.2. THE BIDDER/ SUPPLIER/ CONTRACTOR WILL, WHEN PRESENTING HIS BID, DISCLOSE ANY AND ALL PAYMENTS HE HAS MADE, AND IS COMMITTED TO OR INTENDS TO MAKE TO AGENTS, BROKERS OR ANY OTHER INTERMEDIARIES IN CONNECTION WITH THE AWARD OF THE CONTRACT AND SHALL ADHERE TO RELEVANT GUIDELINES ISSUED FROM TIME TO TIME BY GOVT. OF INDIA/ BHEL. 1.2.3. THE BIDDER/ SUPPLIER/ CONTRACTOR WILL PERFORM/ EXECUTE THE CONTRACT AS PER THE CONTRACT TERMS &amp; CONDITIONS AND WILL NOT DEFAULT WITHOUT ANY REASONABLE CAUSE, WHICH CAUSES LOSS OF BUSINESS/ MONEY/ REPUTATION, TO BHEL. IF ANY BIDDER/ SUPPLIER/ CONTRACTOR DURING PRE-TENDERING/ TENDERING/ POST TENDERING/ AWARD/ EXECUTION/ POST-EXECUTION STAGE INDULGES IN MALPRACTICES, CHEATING, BRIBERY, FRAUD OR AND OTHER MISCONDUCT OR FORMATION OF CARTEL SO AS TO INFLUENCE THE BIDDING PROCESS OR INFLUENCE THE PRICE OR ACTS OR OMITS IN ANY MANNER WHICH TANTAMOUNT TO AN OFFENCE PUNISHABLE UNDER ANY PROVISION OF THE INDIAN PENAL CODE, 1860 OR ANY OTHER LAW IN FORCE IN INDIA, THEN, ACTION MAY BE TAKEN AGAINST SUCH BIDDER/ SUPPLIER/ CONTRACTOR AS PER EXTANT GUIDELINES OF THE COMPANY AVAILABLE ON WWW. BHEL.COM AND/OR UNDER APPLICABLE LEGAL PROVISIONS".</p>	
57	<p><b>BID SECURITY OR EARNEST MONEY DEPOSIT (EMD):</b> TO SAFE GUARD AGAINST A BIDDER'S WITHDRAWING OR ALTERING ITS/ HIS BID DURING THE BID VALIDITY PERIOD, BID SECURITY [ALSO KNOWN AS EARNEST MONEY DEPOSIT (EMD)] SHALL BE OBTAINED FROM THE BIDDERS ALONG WITH THEIR BIDS (EXCEPT MICRO AND SMALL ENTERPRISES (MSE) OR STARTUPS AS RECOGNIZED BY DEPARTMENT FOR PROMOTION OF INDUSTRY AND INTERNAL TRADE (DPIIT)). THE AMOUNT OF EMD SHALL BE AS MENTIONED IN ENQUIRY. <b>1. MODES OF DEPOSIT</b> A) THE EMD MAY BE ACCEPTED ONLY IN THE FOLLOWING FORMS AND THE SAME MUST BE SUBMITTED BEFORE TENDER OPENING: (I) ELECTRONIC FUND TRANSFER CREDITED IN BHEL ACCOUNT. (II) BANKER'S CHEQUE/ PAY ORDER/ DEMAND DRAFT, IN FAVOUR OF BHEL. (III) FIXED DEPOSIT RECEIPT (FDR).(IN THE NAME OF " BIDDER'S NAME A/C BHEL") (IV) BANK GUARANTEE FROM ANY OF THE SCHEDULED BANKS. (V) INSURANCE SURETY BONDS. B) IN CASE THE EMD IS MORE THAN RUPEES TWO LAKH AND IN CASE OF FOREIGN BIDDERS, IT MAY BE IN THE FORM OF A BANK GUARANTEE (IN EQUIVALENT FOREIGN EXCHANGE AMOUNT, IN CASE OF FOREIGN BIDDERS) ISSUED/ CONFIRMED FROM ANY OF THE SCHEDULED COMMERCIAL BANK IN INDIA IN AN ACCEPTABLE FORM. THE EMD SHALL REMAIN VALID FOR A PERIOD OF 45 (FORTY-FIVE) DAYS BEYOND THE FINAL BID VALIDITY PERIOD. <b>2. FORFEITURE OF EMD</b> I) A BIDDER'S EMD WILL BE FORFEITED IF THE BIDDER WITHDRAWS OR AMENDS ITS/HIS TENDER OR IMPAIRS OR DEROGATES FROM THE TENDER IN ANY RESPECT WITHIN THE PERIOD OF VALIDITY OF THE TENDER OR IF THE SUCCESSFUL BIDDER FAILS TO FURNISH THE REQUIRED PERFORMANCE SECURITY WITHIN THE SPECIFIED PERIOD MENTIONED IN THE TENDER. (II) EMD BY THE TENDERER SHALL BE WITHHELD IN CASE ANY ACTION ON THE BIDDER IS ENVISAGED UNDER THE PROVISIONS OF EXTANT "GUIDELINES ON SUSPENSION OF BUSINESS DEALINGS WITH SUPPLIERS/ CONTRACTORS" AND FORFEITED/ RELEASED BASED ON THE ACTION AS DETERMINED UNDER THESE GUIDELINES. <b>3. RETURN OF EMD</b> (I) BID SECURITIES OF THE UNSUCCESSFUL BIDDERS SHALL BE RETURNED TO BIDDER AT THE EARLIEST AFTER EXPIRY OF THE FINAL BID VALIDITY PERIOD AND LATEST BY THE 30TH DAY AFTER THE AWARD OF THE CONTRACT. HOWEVER, IN CASE OF TWO PACKET OR TWO STAGE BIDDING, BID SECURITIES OF UNSUCCESSFUL BIDDERS DURING FIRST STAGE I.E. TECHNICAL EVALUATION ETC. SHALL BE RETURNED WITHIN 30 DAYS OF DECLARATION OF RESULT OF FIRST STAGE I.E. TECHNICAL EVALUATION ETC. (II) BID SECURITY SHALL BE REFUNDED TO THE SUCCESSFUL BIDDER ON CONCLUSION OF THE ORDER/ RECEIPT OF A PERFORMANCE SECURITY (IF CALLED IN THE TENDER). (III) EMD SHALL NOT CARRY ANY INTEREST.</p>	
58	<p><b>PERFORMANCE SECURITY (PS):</b> TO ENSURE DUE PERFORMANCE OF THE CONTRACT, PERFORMANCE BANK GUARANTEE (PBG) OR SECURITY DEPOSIT (SD), HEREAFTER REFERRED AS PERFORMANCE SECURITY SHALL BE OBTAINED FROM THE SUCCESSFUL BIDDER AWARDED THE CONTRACT. THE PERFORMANCE SECURITY OF REQUIRED AMOUNT IS TO BE SUBMITTED BY THE DATE SPECIFIED IN THE PO/CONTRACT. <b>1. MODES OF DEPOSIT:</b> A) PERFORMANCE SECURITY MAY BE FURNISHED IN THE FOLLOWING FORMS: (I) LOCAL CHEQUES OF SCHEDULED BANKS (SUBJECT TO REALIZATION)/ PAY ORDER/ DEMAND DRAFT/ ELECTRONIC FUND TRANSFER IN FAVOUR OF BHEL. (II) BANK GUARANTEE FROM SCHEDULED BANKS / PUBLIC FINANCIAL INSTITUTIONS AS DEFINED IN THE COMPANIES ACT. THE BANK GUARANTEE FORMAT SHOULD HAVE THE APPROVAL OF BHEL. (III) FIXED DEPOSIT RECEIPT ISSUED BY SCHEDULED BANKS / PUBLIC FINANCIAL INSTITUTIONS AS DEFINED IN THE COMPANIES ACT (FDR SHOULD BE IN THE NAME OF THE <b>CONTRACTOR, A/C BHEL</b>). (IV) SECURITIES AVAILABLE FROM INDIAN POST OFFICES SUCH AS NATIONAL SAVINGS CERTIFICATES, KISAN VIKAS PATRAS ETC. (HELD IN THE NAME OF CONTRACTOR FURNISHING THE SECURITY AND DULY ENDORSED/ HYPOTHECATED/ PLEDGED, AS APPLICABLE, IN FAVOUR OF BHEL). (V) INSURANCE SURETY BOND. (NOTE: BHEL WILL NOT BE LIABLE OR RESPONSIBLE IN ANY MANNER FOR THE COLLECTION OF INTEREST OR RENEWAL OF THE DOCUMENTS OR IN ANY OTHER MATTER CONNECTED THEREWITH) B) IN CASE OF GTE TENDERS, THE PERFORMANCE SECURITY SHALL BE IN THE SAME CURRENCY AS THE CONTRACT AND MUST CONFORM TO UNIFORM RULES FOR DEMAND GUARANTEES (URDG 75B) - AN INTERNATIONAL CONVENTION REGULATING INTERNATIONAL SECURITIES. (C) PERFORMANCE SECURITY IS TO BE FURNISHED WITHIN A SPECIFIED DATE (GENERALLY 14(FOURTEEN) DAYS AFTER NOTIFICATION OF THE AWARD) AND IT SHOULD REMAIN VALID FOR A PERIOD OF 60 (SIXTY) DAYS BEYOND THE DATE OF COMPLETION OF ALL CONTRACTUAL OBLIGATIONS OF THE SUPPLIER, INCLUDING WARRANTY OBLIGATIONS. <b>2. FORFEITURE OF PERFORMANCE SECURITY:</b> THE PERFORMANCE SECURITY WILL BE FORFEITED AND CREDITED TO BHEL'S ACCOUNT IN THE EVENT OF A BREACH OF CONTRACT BY THE SUPPLIER. <b>3. RETURN OF PERFORMANCE SECURITY (PS):</b> PS SHALL BE REFUNDED TO THE BIDDER WITHOUT INTEREST, AFTER HE DULY PERFORMS AND COMPLETES THE CONTRACT IN ALL RESPECTS BUT NOT LATER THAN 60(SIXTY) DAYS OF COMPLETION OF ALL SUCH OBLIGATIONS INCLUDING THE WARRANTY UNDER THE CONTRACT.</p>	

**GENERAL COMMERCIAL TERMS & CONDITIONS OF ENQUIRY**  
**(FOR INDIAN VENDORS)**

Amendment- 25  
ANNEXURE-A

	<b>4. THE PERFORMANCE SECURITY SHALL NOT CARRY ANY INTEREST.</b>	
59	<b>BREACH OF CONTRACT, REMEDIES AND TERMINATION:</b> IN CASE OF BREACH OF CONTRACT, WHEREVER THE VALUE OF SECURITY INSTRUMENTS LIKE PERFORMANCE BANK GUARANTEE AVAILABLE WITH BHEL AGAINST THE SAID CONTRACT IS ATLEAST 10% OF THE CONTRACT VALUE, THE SAME BE ENCASHED. IN CASE THE VALUE OF THE SECURITY INSTRUMENTS AVAILABLE IS LESS THAN 10% OF THE CONTRACT VALUE, THE BALANCE AMOUNT BE RECOVERED FROM OTHER FINANCIAL REMEDIES (I.E. AVAILABLE BILLS OF THE CONTRACTOR, RETENTION AMOUNT, ETC. WITH BHEL) OR LEGAL REMEDIES BE PURSUED. FURTHER, LEVY OF LIQUIDATED DAMAGES, DEBARMENT, TERMINATION, DE-SCOPING, SHORT-CLOSURE, ETC., SHALL BE APPLIED AS PER PROVISIONS OF THE CONTRACT.	

NOTE:

1. PLEASE FILL IN THIS FORMAT AND SEND COMPULSORILY ALONG WITH QUOTATION WITH VENDOR'S SEAL, SIGNATURE AND DATE.

**SIGNATURE ALONG WITH SEAL AND DATE:**

Enq.No.

Vendor Name

Quotation No.

Quotation Date

**TECHNICAL CONDITION**

Sl.No.	Description	Vendor Response	Comment
1	Technical condition as per NIT		
2	Acceptance of items and their quantity as per NIT		
3	Quoted for all the items of NIT		
4	Delivery Period as per NIT		
5	Submission of Guarantee/Warranty certificate as per NIT		
6	Submission of Test Certificate as per NIT		
7	Submission of Inspection Certificate as per NIT		
8	Acceptance of packing instruction/condition as per NIT		

**COMMERCIAL CONDITION**

Sl.No.	Description	Vendor Response	Comment
1	Delivery Term <i>(Insurance will be in vendor scope if delivery term is accepted as BHEL Store)</i>		
2	MSE Status		
3	Payment Term		
4	Validity of offer as per NIT		
5	GST Type		
6	LD Clause as per GTC		
7	Risk purchase as per NIT		
8	Firm Price : The quoted/finalized rates shall be firm till execution of supplies. <i>Offer with PVC (Price Variation Clause) will not be considered.</i>		
9	Submission of Bank Guarantee		
10	Acceptance of Reverse Auction clause of NIT		
11	I have read & understood all terms and conditions of GTC and hereby give my acceptance on the same		

**NOTE** Vendors have to write in "Comment" box only if their response is not available in drop down menu.

On Bidder's office letter pad

## Make in India (Model Certificate) Annexure-I

### Self-Declaration

Enquiry No.	
Enquiry Date	

In line with Government public procurement order Number P-45021/2/2017-B.E-II dated 15.06.2017, and further modified order dt. 28.05.2018, 29.05-2019 and 04.06.2020

I / We hereby declare that I / We are a "Local Supplier" meeting the requirement of minimum local content (.....%) defined in the above government notification for the goods against above mentioned enquiry Number.

Details of location at which local value addition will be made is as follows:

Door No.	
Street / Address 1	
Street / Address 2	
District	
State	
Country	
PIN Code	

We also understand that the false declarations will be considered as breach of Integrity and liable for action.

For Company Name:

Seal:

Signature:

Date:

Place:

(Please fill all Yellow color field )





2.61.380.00448

CAUTION THE INFORMATION ON THIS DOCUMENT IS THE PROPERTY OF BHARAT HEAVY ELECTRICALS LTD. IT MUST NOT BE REPRODUCED DIRECTLY OR INDIRECTLY IN ANY MANNER DETRIMENTAL TO THE INTEREST OF THE COMPANY

CAST PART NO. 2.61.380.00448 THIS SIDE, 3MM MAX. HEIGHT IF RAISED LETTERS ARE USED.

**NOTE :-**  
 1. BREAK ALL SHARP EDGES AND CORNERS UNLESS OTHERWISE NOTED.  
 2. TOLERANCE, UNLESS OTHERWISE NOTED  
 CASTING : ±1.5  
 ANGULAR : ±0.6

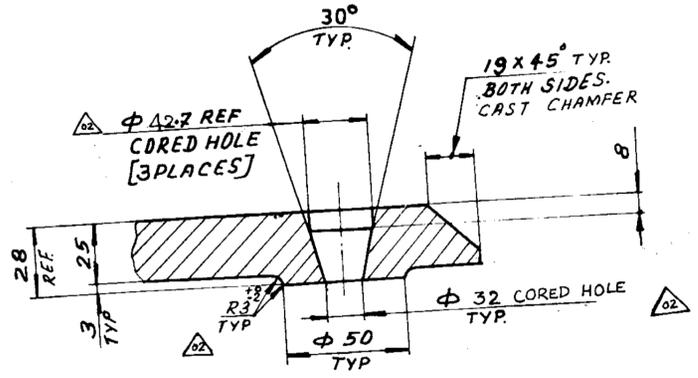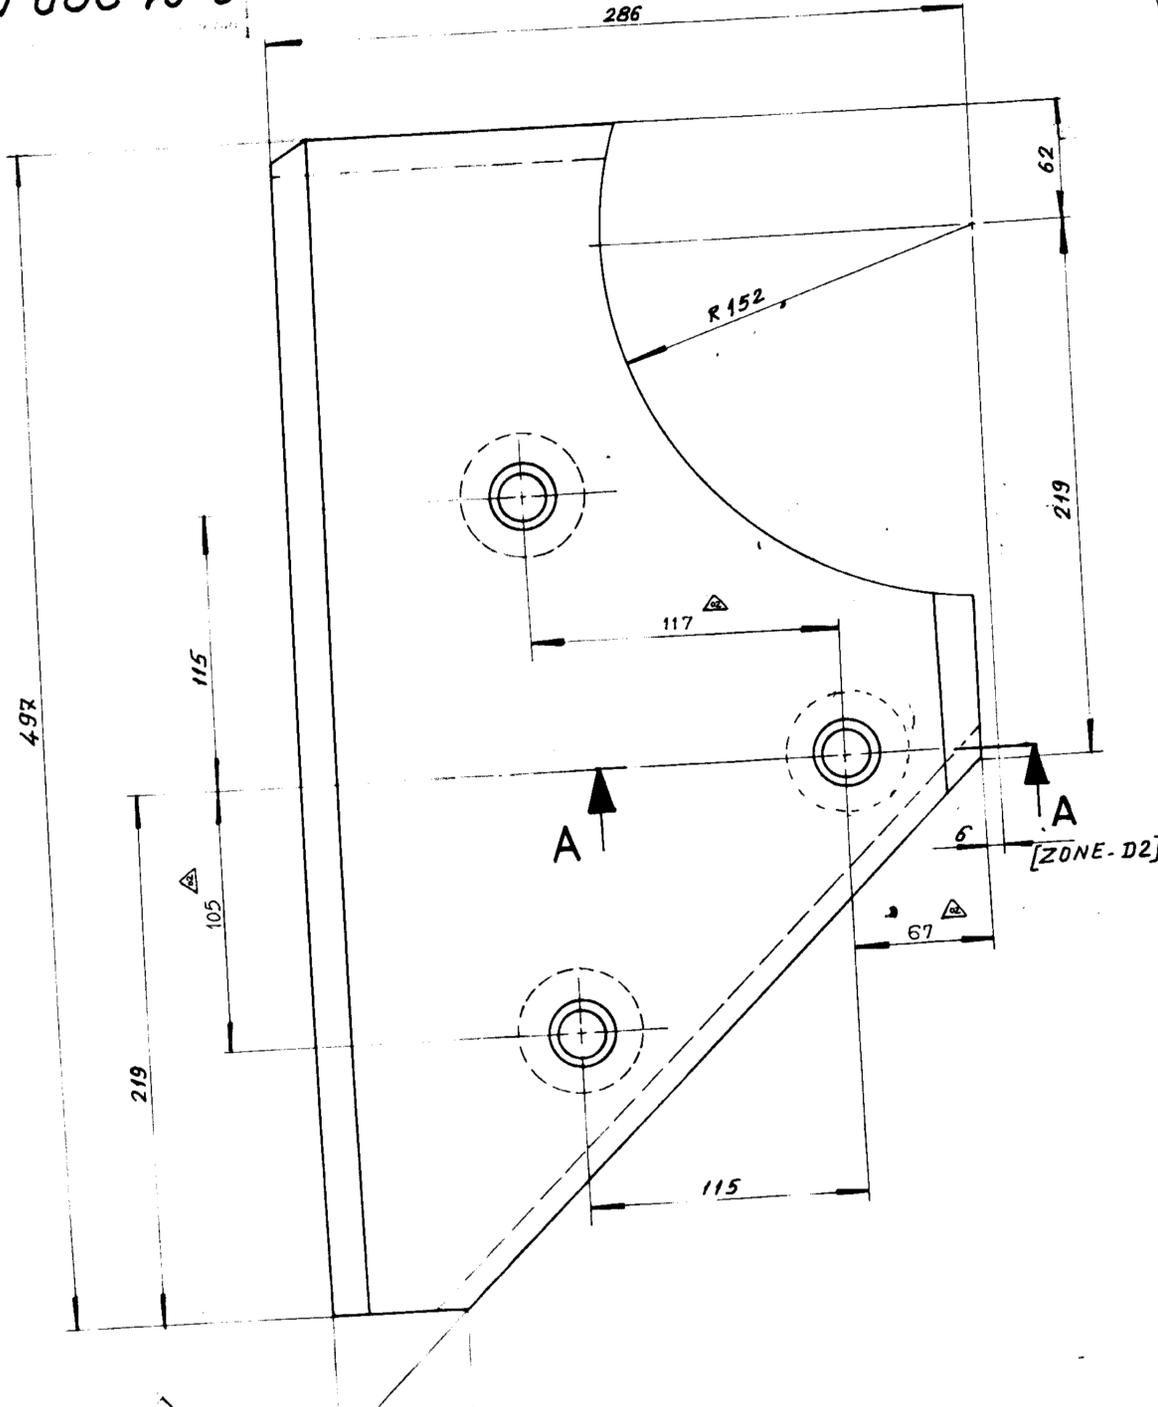

**SECTION - AA**  
 [ZONE - D5]  
 GENERAL DIMENSIONS, LIMITS FITS & TOLERANCES AS PER PS. HY 0230284

REV. NO.	ITEM NO.	DESCRIPTION	STD.	DRAWING NO.	ITEM NO.	MATL CODE	UNIT	UNIT WT	QTY	REMARKS
		CASTING			BA 9114133598	AA 19741		15.16.0		

APPROVED: *[Signature]*  
 ALTERED: V.S.R.  
 CHECKED: Y.S.L.

REV.	DATE	ALTERED	CHECKED
02	4-4-86		
E3		φ 32 & φ 42.7 WERE φ 18 &	
B1		φ 28.7 RESPLY. NOTE 3 ADDED	
D3		WT. WAS 15.84. TOLERANCE	
C4		ADDED TO R3 TYP. DIMNS.	
D4		105, 117 & 67 WERE 115, 127 &	
C5		57 RESPLY.	

TYPE OF PRODUCT OR NAME OF CUSTOMER PROJECT

**Bharat Heavy Electricals Ltd.**  
 BOILER PLANT UNIT  
 TIRUCHIRAPALLI-620 014

DRN: EC-11  
 CHD: V. BOO PATHI  
 APPD: G.V. RAMANI

DATE: 23.11.86  
 SIGN: *[Signature]*

SCALE: NTS  
 WEIGHT (KG): 15.16  
 REF TO ASSY IOLD DRG: 2-61-380-00448 (C-86-849/1)

DEPT: MILLS  
 CODE: 260  
 GRADE OF UNTO/DIM: 8/M/1

TITLE: **JOURNAL OPENING FRAME LINER**

CARD CODE: U 01  
 DRAWING NO.: **2.61.380.00448**

ITEM NO.: 02  
 REV: 02


CORE CODE NO. 61380 058

08-22/C

2-61-470-00834

FIRST ANGLE PROJECTION (ALL DIMENSIONS IN MILLIMETRES)

CAUTION: THE INFORMATION ON THIS DRAWING IS THE PROPERTY OF BHARAT HEAVY ELECTRICALS LTD. IT MUST NOT BE REPRODUCED OR TRANSMITTED IN ANY FORM OR BY ANY MEANS, ELECTRONIC OR MECHANICAL, WITHOUT THE WRITTEN PERMISSION OF THE COMPANY.

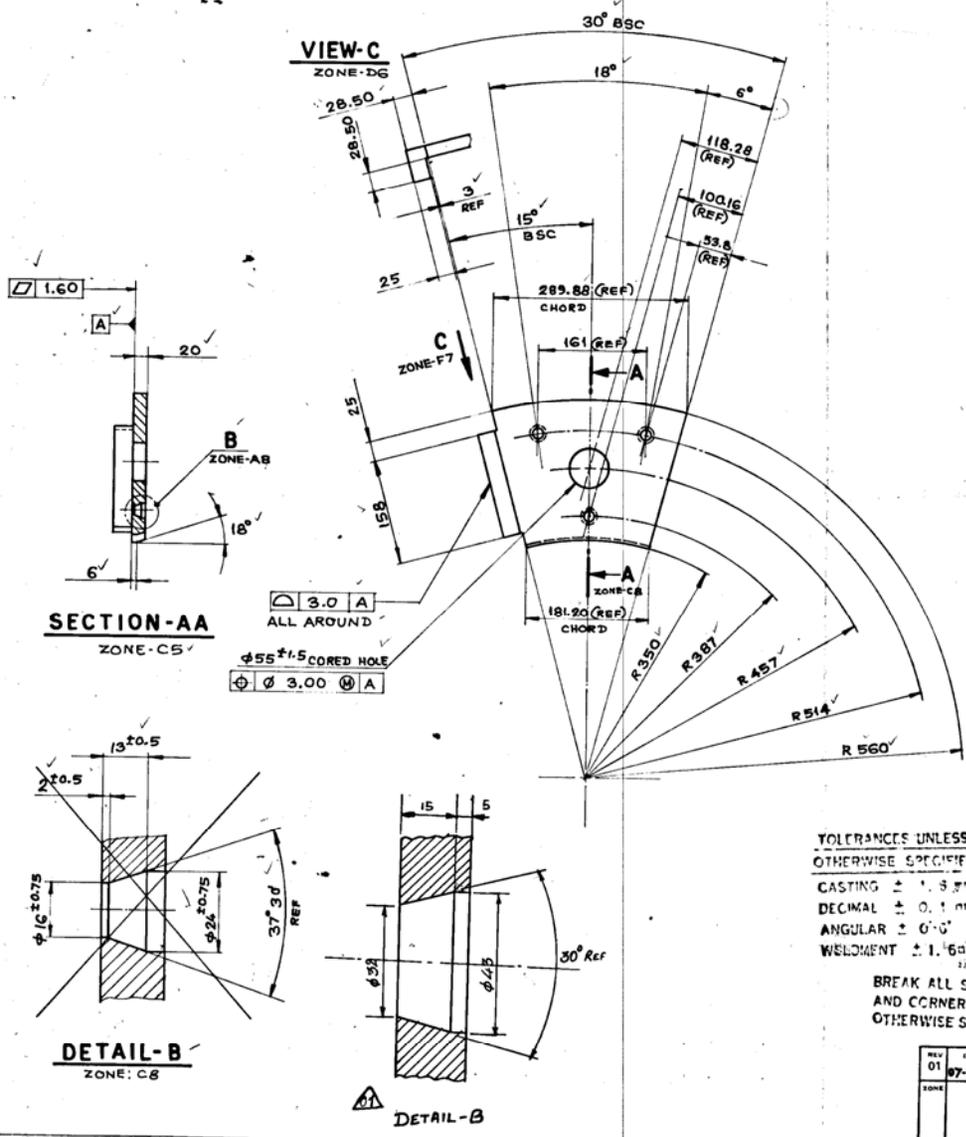

**NOTES:-**

1. OUTLET PLATE LINER APPLICATION PROCEDURE PER DRG. NO. (1-G1-470-00503)
2. ALL CAST FILLETS AND CORNERS R3
3. LINERS TO BE SUPPLIED WITH (3) WELD PLUGS - SHIPPED LOOSE. REFER DRG. NO. 1-G1-470-00503
4. WELD PLUGS ARE TO BE THE DESIGN OF THE SILICON CARBIDE SUPPLIER AND ARE TO BE FURNISHED BY THIS VENDOR. THE QUANTITY OF WELD PLUGS SUPPLIED SHALL BE 10% IN EXCESS OF THE NUMBER OF WELD PLUG HOLES.

GENERAL DIMENSIONS, LIMITS, FITS & TOLERANCES AS PER IS. HY 0230281

5. PATTERN NO. 2-61-470-00834-0034
6. MATERIAL: CAST NITRIDE, BONDED SILICON CARBIDE WITH 20% BINDER.
7. FOR VARIANT 02 IGNORE NOTE 5,4,5,6 Use WELD PLUG AS PER DRG 4-1-162-00749

REV	DATE	DESCRIPTION	BY	CHKD	DATE	QTY	UNIT	REMARKS
02	01	CASTING						BA 9114134411 HY 19741
01	01	CASTING				3.600		BA 9614072296 SILICON CARBIDE

TOLERANCES UNLESS OTHERWISE SPECIFIED  
 CASTING ± 1.50  
 DECIMAL ± 0.10  
 ANGULAR ± 0°0'  
 WELDMENT ± 1.60

BREAK ALL SHARP EDGES AND CORNERS UNLESS OTHERWISE SPECIFIED

TYPE OF PRODUCT OR NAME OF CUSTOMER/PROJECT

**Bharat Heavy Electricals Ltd.,**  
BOILER PLANT UNIT  
TIRUCHIRAPALLI-620 014

DATE: 08-08-80  
BY: E. KANNAN  
CHKD: S. AGHATSE  
APPD: D.R. RAU

SCALE: 1:5  
WEIGHT (KG): 3.600  
REF TO ASSY TOLD DRG: C-74-558/0

ITEM NO.: 01  
REV: 01

REV	DATE	ALTERED	BY	DATE
01	07-08-87	2/2		
02		1/4		

APPD: J.G.K.  
 DETAIL B RE DRAWN TO SUIT 1" PLUG, VARIANT 02 ADDED, NOTE 7 ADDED

**OUTLET PLATE LINER**

**NOTE:-**



1. BREAK ALL SHARP EDGES AND CORNERS UNLESS OTHERWISE NOTED.

2.  3. TOLERANCE, UNLESS OTHERWISE NOTED.

CASTING :  $\pm 1.5$   
ANGULAR :  $\pm 0.6'$

GENERAL DIMENSIONS, LIMITS, FITS & TOLERANCES AS PER PS. BY 023026A

CAST PATT NO 3.61.380.00422  
THIS SIDE, 3MM MAX HEIGHT  
IF RAISED LETTERS ARE USED.

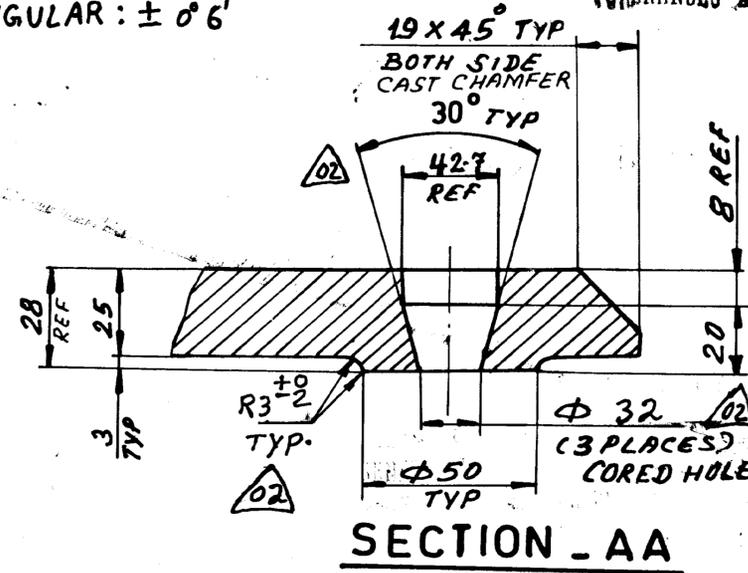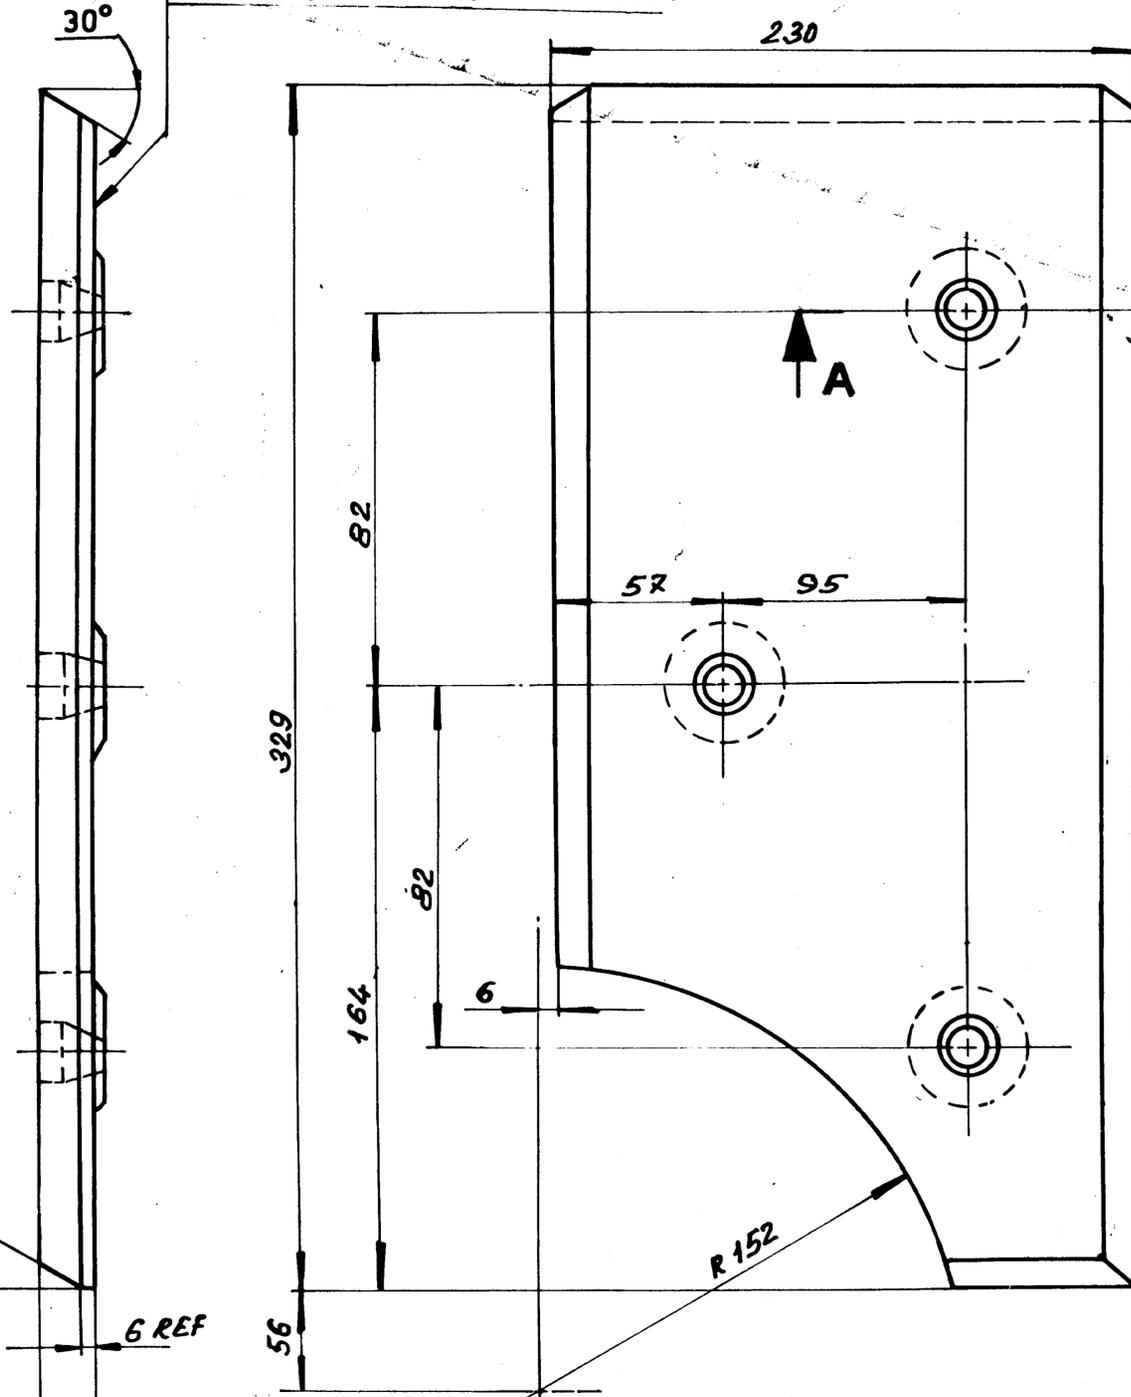

ITEM NO.	DESCRIPTION	STD	DRAWING NO.	ITEM NO. VAR NO.	MATL. CODE BA9114133482 AA 19741	MATL. SPEC.	UNIT	UNIT WT. 12.50	QTY.
----------	-------------	-----	-------------	------------------	--	-------------	------	-------------------	------

TYPE OF PRODUCT OR NAME OF CUSTOMER/PROJECT				
<b>Bharat Heavy Electricals Ltd.,</b>				
BOILER PLANT UNIT TIRUCHIRAPALLI-620 014				
DRN.	NAME	SIGN	DATE	NO. OF VAR
CHD.	V. BOOPATHI	<i>[Signature]</i>	22/11/84	
APPD.	G.V. RAMANI	<i>[Signature]</i>	10.12.84	

REV 02	DATE 4-4-86	APPROVED: <i>[Signature]</i> ALTERED: V.S. Rao CHECKED: ysh	REV 01	DATE 29-7-85	APPD: BT ALTERED <i>[Signature]</i> CHECKED ysh
WG. WAS 13.18. $\phi$ 42.7 WAS $\phi$ 28.7. $\phi$ 32 WAS $\phi$ 18 BORE. NOTE - 3 ADDED. R3 $\pm 2$ TYP. WAS R3.			MAT. SPEC. WAS COMB ALLOY-N MAT. CODE ADDED PAT. NO. DELETED		

DEPT MILLS	GRADE OF UNTOL DIM $\phi$ /M/F	SCALE NTS	WEIGHT (kg) 12.50	REF TO ASSY/OLD DRG 2-61-380-00446 (B-86-585/1)	ITEM NO. 03
TITLE	JOURNAL OPENING FRAME LINER	CARD CODE U 01	DRAWING NO. 3.61.380.00422	REV. 02	


05-229 / C

CAUTION THE INFORMATION ON THIS DOCUMENT IS THE PROPERTY OF BHARAT HEAVY ELECTRICALS LTD. IT MUST NOT BE USED DIRECTLY OR INDIRECTLY IN ANY WAY DETRIMENTAL TO THE INTEREST OF THE COMPANY.

3.61.380.00423

DRAWING NO

CAUTION THE INFORMATION ON THIS DOCUMENT IS THE PROPERTY OF BHARAT HEAVY ELECTRICALS LTD. IT MUST NOT BE USED DIRECTLY OR INDIRECTLY IN ANY WAY DETRIMENTAL TO THE INTEREST OF THE COMPANY.

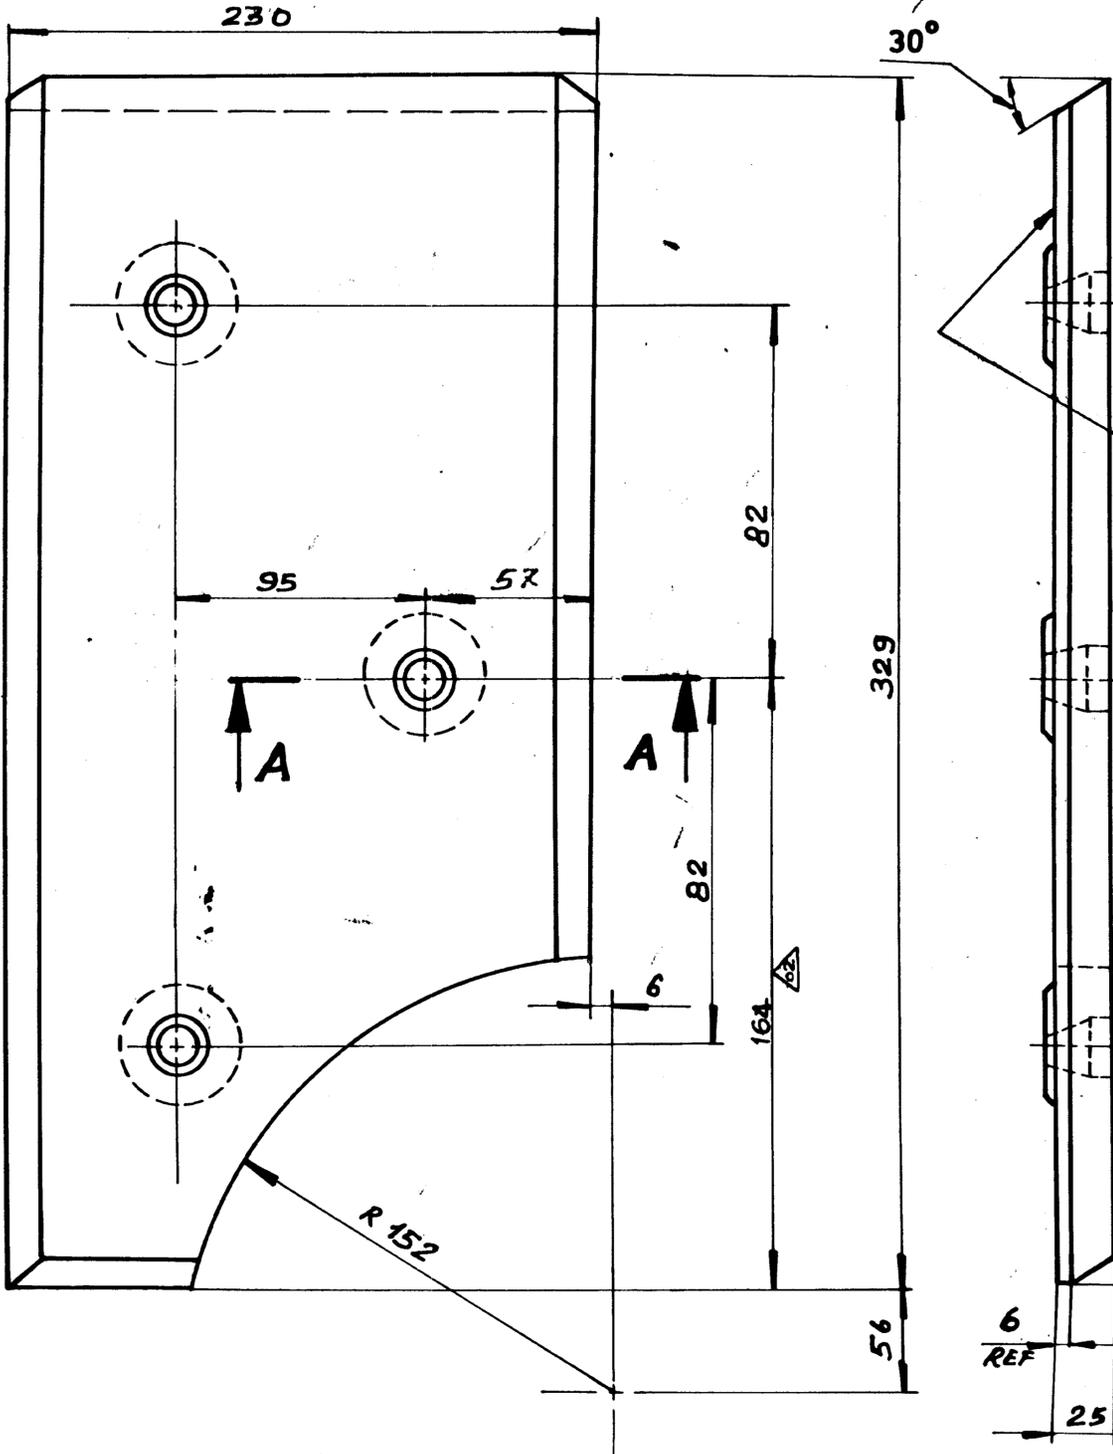


**NOTE:-**

1. BREAK ALL SHARP EDGES AND CORNERS UNLESS OTHERWISE NOTED.
- 2.
3. TOLERANCE, UNLESS OTHERWISE NOTED

CASTING:  $\pm 1.5$   
ANGULAR:  $\pm 0.6'$

CAST PATT. NO 3-61-380-00423  
THIS SIDE 3MM MAX HEIGHT  
IF RAISED LETTERS ARE USED

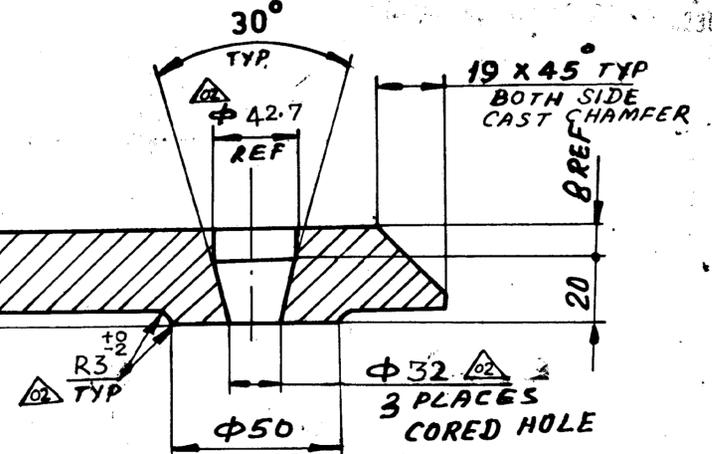

**SECTION - AA**

GENERAL DIMENSIONS, LIMITS, FITS &  
TOLERANCES AS PER IS: HY 0230261

VARIANT NO.	ITEM NO.	DESCRIPTION	STD	DRAWING NO.	ITEM NO.	MATL. CODE	UNIT	UNIT WT.	QTY.
		CASTING				BA 9114133490		12.50	
						AA19741			

TYPE OF PRODUCT  
OR NAME OF  
CUSTOMER/PROJECT

**Bharat Heavy Electricals Ltd.,**  
BOILER PLANT UNIT  
TIRUCHIRAPALLI-620 014

DRN.	NAME	SSN	DATE	NO. OF VAR.
EC-11	V. BOOPATHI		28-11-84	
APPD.	G.V. RAMANI		10-12-84	

REV	DATE	APPROVED:	REV	DATE	ALTERED
02	4-4-86	<i>[Signature]</i>	01	29-7-85	<i>[Signature]</i>

NOTE - 3 ADDED.  $\phi 42.7$  WAS  $\phi 28.7$ .  
 $\phi 32$  WAS  $\phi 18$  BORE. WT. WAS 13.18.  
DIMN. 164 ADDED. TOLERANCE  
ADDED TO R3 TYP.

DEPT	GRADE OF UNTOLED DIM	SCALE	WEIGHT (kg)	REF TO ASSY/OLD DRG	ITEM NO.
MILLS	$\phi$ /M/F	NTS	12.50	(B_86_848 10)	04

MAT. SPEC. WAS COMB  
ALLOY-N.  
MAT. CODE ADDED  
PAT. NO. DELETED.

DEPT: MILLS  
GRADE OF UNTOLED DIM:  $\phi$ /M/F  
SCALE: NTS  
WEIGHT (kg): 12.50  
REF TO ASSY/OLD DRG: (B\_86\_848 10)  
ITEM NO.: 04


TITLE: JOURNAL OPENING FRAME LINER  
CARD CODE: U 01  
DRAWING NO.: 3-61-380:00423  
REV.: 02

3-61-380-00424

DRAWING NO

CAST PATT. No 3.61.380-00424  
THIS SIDE 3MM MAX HEIGHT  
IF RAISED LETTERS ARE USED.

CAUTION THE INFORMATION ON THIS DOCUMENT IS THE PROPERTY OF BHARAT HEAVY ELECTRICALS LTD. IT MUST NOT BE USED DIRECTLY OR INDIRECTLY IN ANY WAY DETRIMENTAL TO THE INTEREST OF THE COMPANY.

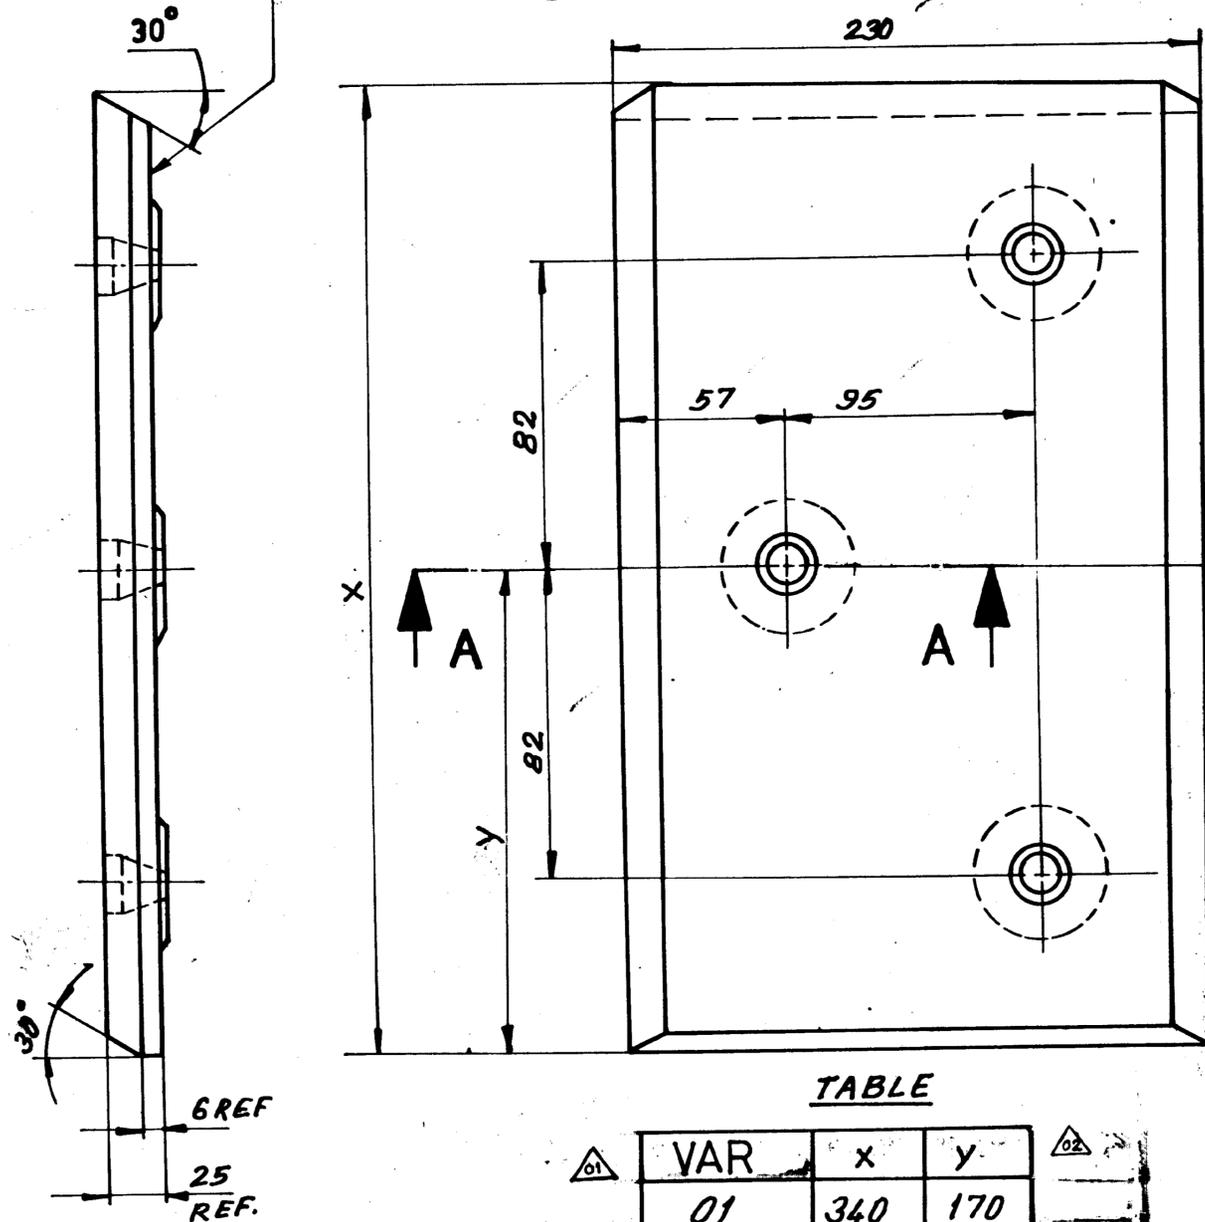

TABLE

VAR	x	y
01	340	170
02	375	189

REV	DATE	ALTERED	CHECKED	REV	DATE	ALTERED	CHECKED
02	4-4-86	ALTERED: V. Sudarshan	CHECKED: ysh	01	29-7-95	ALTERED: BT	CHECKED: ysh

NOTE-3 ADDED.  $\phi 42.7$  WAS  $\phi 28.7$ .  $\phi 32$  CORED HOLE WAS  $\phi 18$  BORE. WT. 12.60 & 14.22 WERE 13.28 & 14.90 RESPLY. WTS. 13.28 & 14.90 DELETED. TOLERANCE ADDED TO R3 TYP

MAT. SPEC WAS COMB ALLOY -N.  
MAT. CODE ADDED.  
PAT. NO. DELETED.

NOTE:-

1. BREAK ALL SHARP EDGES AND CORNERS UNLESS OTHERWISE NOTED.


2.

3. TOLERANCE, UNLESS OTHERWISE

NOTED. CASTING:  $\pm 1.5$   
ANGULAR:  $\pm 0.6$

GENERAL DIMENSIONS, LIMITS FITS & TOLERANCES AS PER IS. 8013:1987

SECTION AA

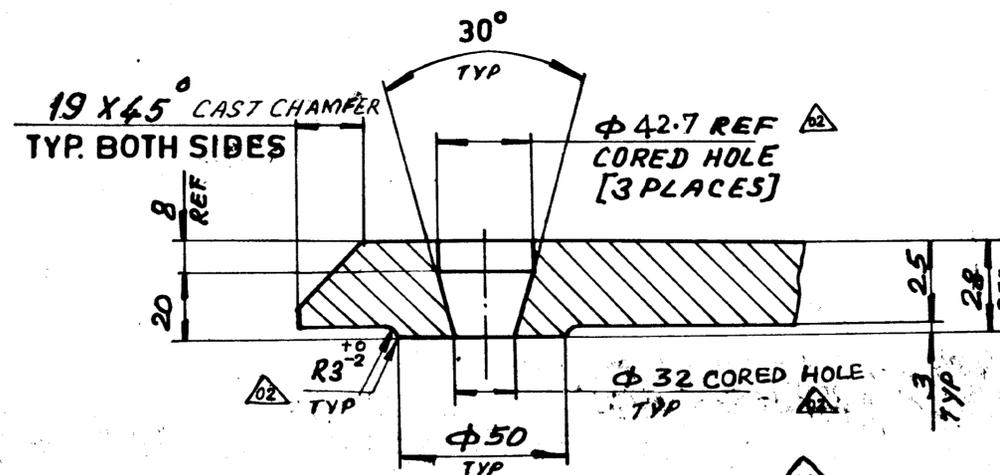


VARIANT No	ITEM No	DESCRIPTION	STD	DRAWING No	ITEM No	MATL CODE	UNIT	UNIT	QTY
02		CASTING				BA9114133 512			14.22
						AA 19741			1
01		CASTING				BA9114133 504			12.60
						AA 19741			1


TYPE OF PRODUCT OR NAME OF CUSTOMER/PROJECT		Bharat Heavy Electricals Ltd., BOILER PLANT UNIT TIRUCHIRAPALLI-620 014		DRN.	NAME	SIGN	DATE	NO OF VAR
DEPT		GRADE OF UNTOL DIM	SCALE	WEIGHT (kg)	REF TO ASSY / OLD DRG	ITEM NO.		
MILLS	260	$\phi/M/\#$	NTS	SEE TABLE	2-61-380-00446 (B-86-586/2)	05		
TITLE			CARD CODE	DRAWING NO.		REV.		
JOURNAL OPENING FRAME LINER			U 01	3.61.380.00424		02		

05-229 / C

CAUTION THE INFORMATION ON THIS DOCUMENT IS THE PROPERTY OF BHARAT HEAVY ELECTRICALS LTD. IT MUST NOT BE USED DIRECTLY OR INDIRECTLY IN ANY WAY DETRIMENTAL TO THE INTEREST OF THE COMPANY.

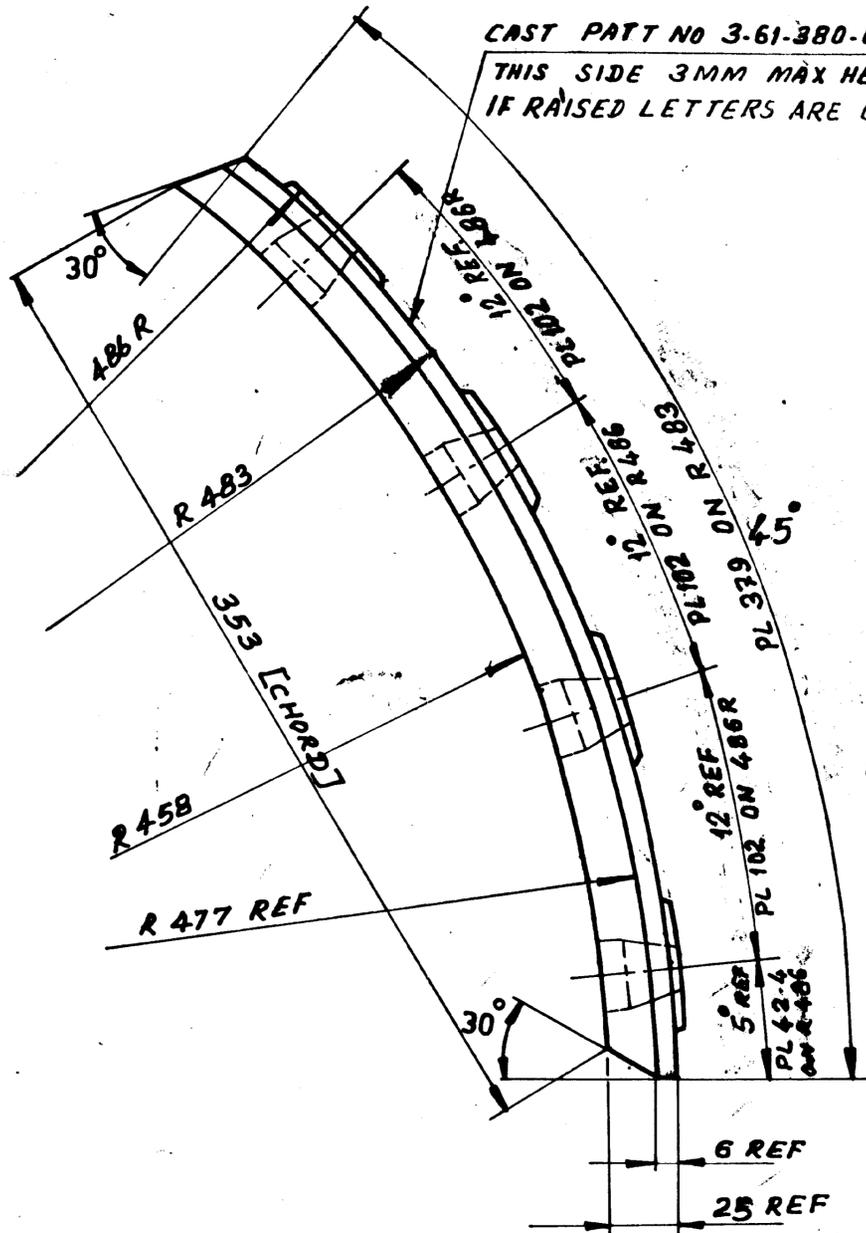

CAST PATT NO 3-61-380-00425  
THIS SIDE 3MM MAX HEIGHT  
IF RAISED LETTERS ARE USED.

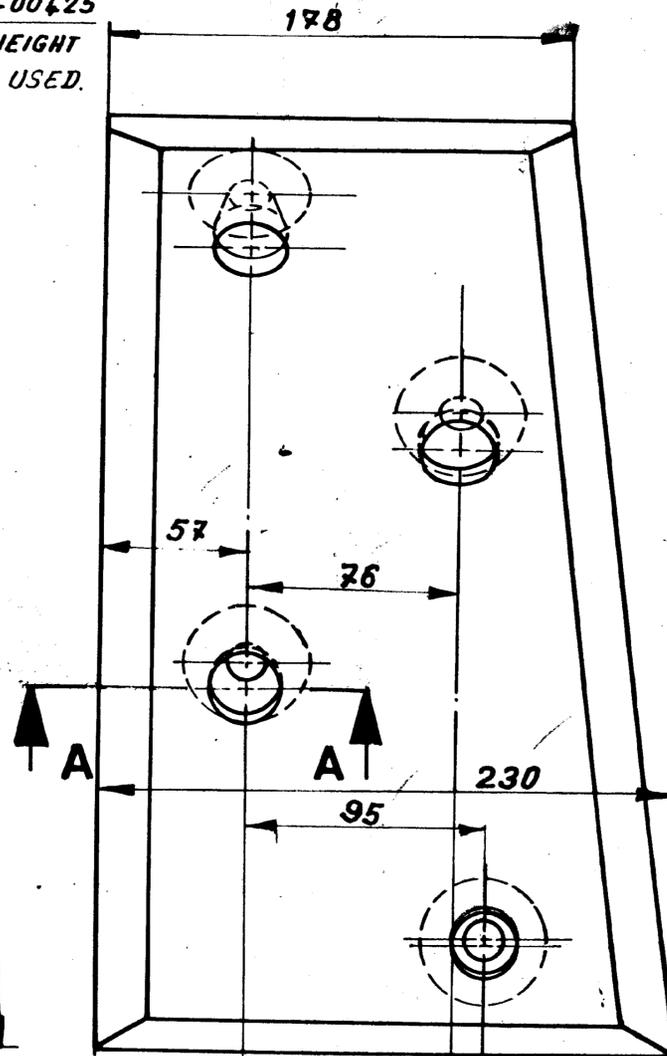


**NOTE:-**

1. BREAK ALL SHARP EDGES AND CORNERS UNLESS OTHERWISE NOTED.
- 2.
3. TOLERANCE, UNLESS OTHERWISE NOTED

CASTING : ±1.5

ANGULAR : ±0.6

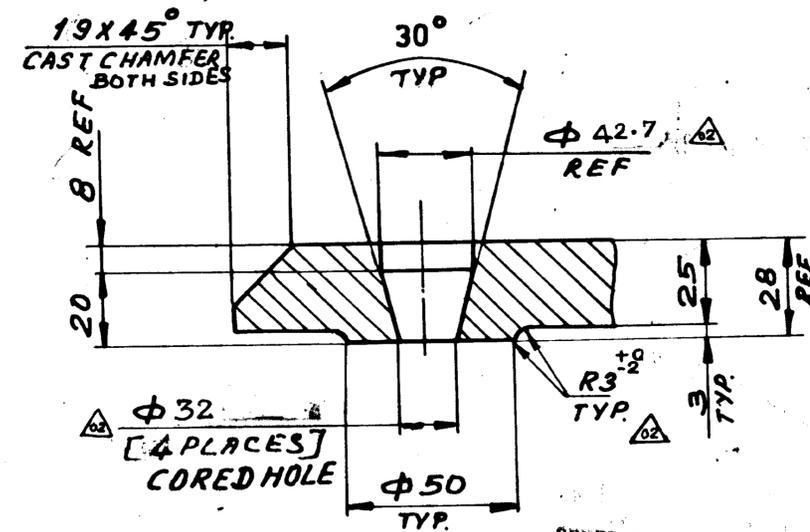

**SECTION - AA**

GENERAL DIMENSIONS, LIMITS FITS & TOLERANCES AS PER IS: SP. HY 0230761

VARIANT NO	ITEM NO	DESCRIPTION	DRG. NO	BA 9114133 520	12.10
				AA 19741	62
				ITEM NO	UNIT WT.
				MATL. CODE	
				MATL. SPEC.	QTY



TYPE OF PRODUCT OR NAME OF CUSTOMER/PROJECT							
	Bharat Heavy Electricals Ltd.,		DRN.	NAME	SIGN	DATE	NO OF VAM
	BOILER PLANT UNIT		CHD	V. BOODPATHI		27.11.84	
	TIRUCHIRAPALLI-620 014		APPD.	G.V. RAMAN	Raman	10.12.84	

REV 02	DATE 4-4-86	APPROVED: V.S.R	REV 01	DATE 29-7-85	ALTERED: den
WT. WAS 13.00. NOTE - 3 ADDED.		CHECKED: ysh	CHECKED: ysh		
φ 42.7 WAS φ 28.7. φ 32 WAS φ 18.		APPD: BT			
BORE-TOLERANCE ADDED TO R3 TYP.		MAT. SPEC. WAS COMB ALLOY-N			
		MAT. CODE ADDED.			
		PAT. NO. DELETED.			

DEPT MILLS	GRADE OF UNTOL DIM	SCALE	WEIGHT (kg)	REF TO ASSY/OLD DRG	ITEM NO.
260	φ/M/F	NTS	12.10	2-61-380-00446	06
TITLE		CARD CODE	DRAWING NO.	REV.	
<b>JOURNAL OPENING FRAME LINER</b>		U 01	<b>3.61.380.00425</b>	02	

06-229/C

CAUTION THE INFORMATION ON THIS DOCUMENT IS THE PROPERTY OF BHARAT HEAVY ELECTRICALS LTD. IT MUST NOT BE USED DIRECTLY OR INDIRECTLY IN ANY WAY DETRIMENTAL TO THE INTEREST OF THE COMPANY.

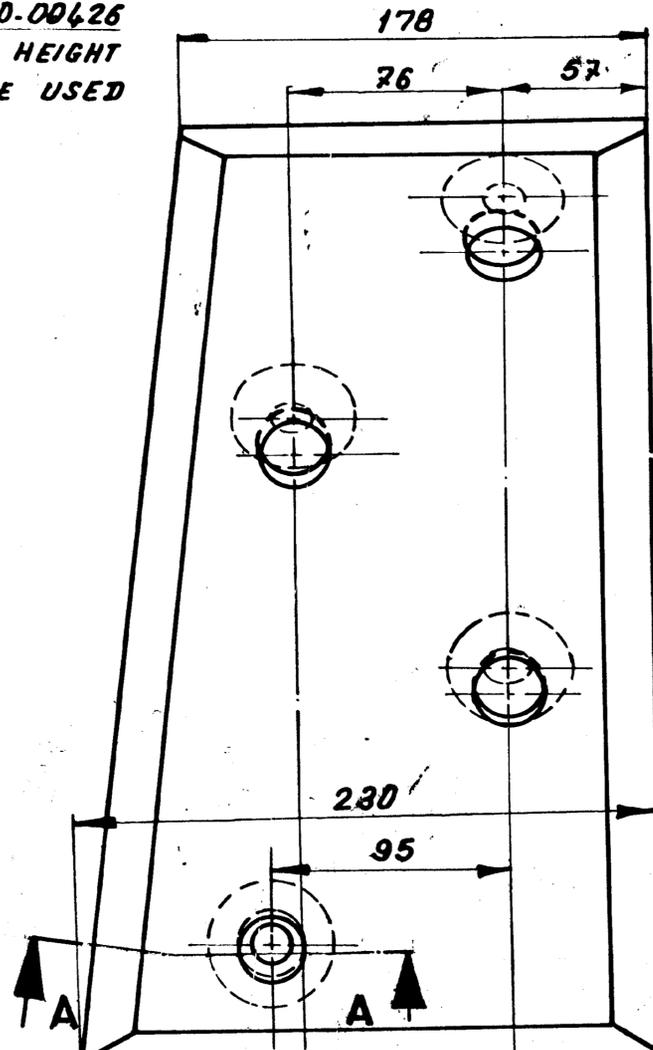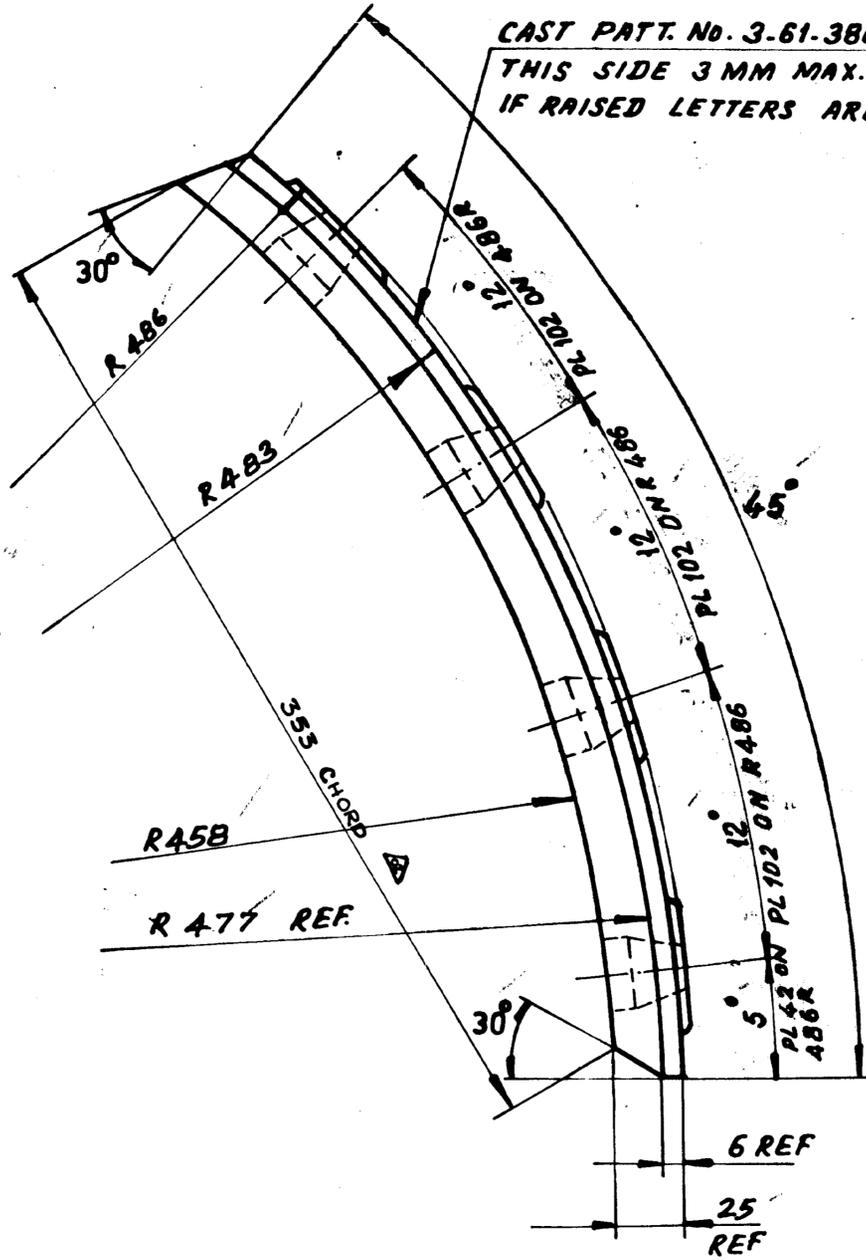


**NOTE:-**

1. BREAK ALL SHARP EDGES AND CORNERS UNLESS OTHERWISE NOTED.

2. 3. TOLERANCE, UNLESS OTHERWISE NOTED

CASTING: ±1.5  
ANGULAR: ±0.6

19 X 45° TYP.  
CAST CHAMFER BOTH SIDES

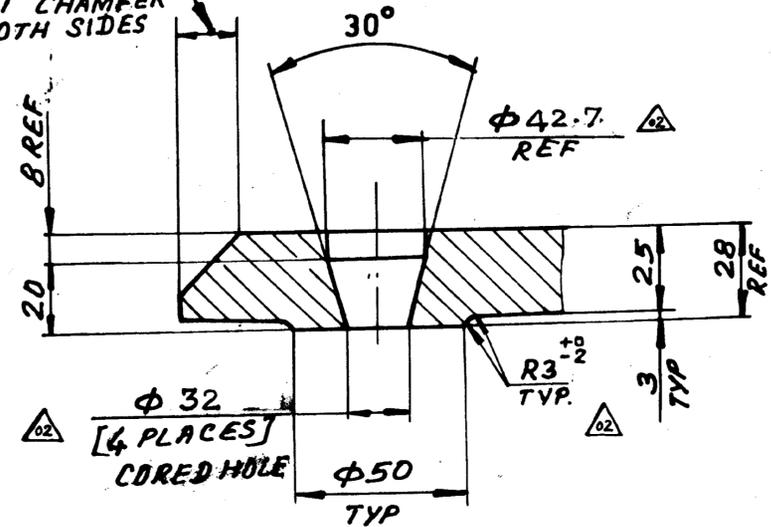

**SECTION - AA**

GENERAL DIMENSIONS, TOLERANCES & TOLERANCES AS PER IS. BY 0230111

ITEM NO	DESCRIPTION	DRAWING NO	ITEM NO	MATL CODE	UNIT WT
VAR NO			VAR NO	MATL. SPEC	QTY
	CASTING		BA9114133539		12.100
			AA19741		

TYPE OF PRODUCT OR NAME OF CUSTOMER/PROJECT

	Bharat Heavy Electricals Ltd.,		DRN.	NAME	SIGN	DATE	NO. OF VAR
	BOILER PLANT UNIT		CHD.	V. BODPATHI	<i>[Signature]</i>	10.12.84	
	TIRUCHIRAPALLI-620 014		APPD.	G.V. RAMANI	<i>[Signature]</i>	10.12.84	


REV 02	DATE 4-4-86	ALTERED: V.S.R	CHECKED: <i>[Signature]</i>	APPROVED: <i>[Signature]</i>
REV 01	DATE 29/7/85	ALTERED: <i>[Signature]</i>	CHECKED: <i>[Signature]</i>	APPD: BT
WT. WAS 13.0. NOTE - 3 ADDED. $\phi 42.7$ WAS $\phi 28.7$ . $\phi 32$ WAS $\phi 18$ BORE. DIM N. 353 CHORD ADDED. TOLERANCE ADDED TO R3 TYP.		MAT. SPEC WAS COMB ALLOY-N MAT. CODE ADDED. PAT. NO. DELETED.		

DEPT MILLS	GRADE OF UNTOL DIM	SCALE	WEIGHT (kg)	REF TO ASSY/OLD DRG	ITEM NO.
CODE 260	$\phi/M/\#$	NTS.	12.10	2-61-380-00446 (B-80-613/1)	07
TITLE <b>JOURNAL OPENING FRAME LINER</b>			CARD CODE	DRAWING NO.	REV.
			U 01	3.61.380.00426	02

FIRST ANGLE PROJECTION (ALL DIMENSIONS IN MILLIMETRES)

CAST PART NO. 3\_61\_380\_00427  
THIS SIDE 3 MM. MAX. HEIGHT  
IF RAISED LETTERS ARE USED.

CAUTION THE INFORMATION ON THIS DOCUMENT IS THE PROPERTY OF BHARAT HEAVY ELECTRICALS LTD. IT MUST NOT BE USED DIRECTLY OR INDIRECTLY IN ANY WAY DETRIMENTAL TO THE INTEREST OF THE COMPANY.

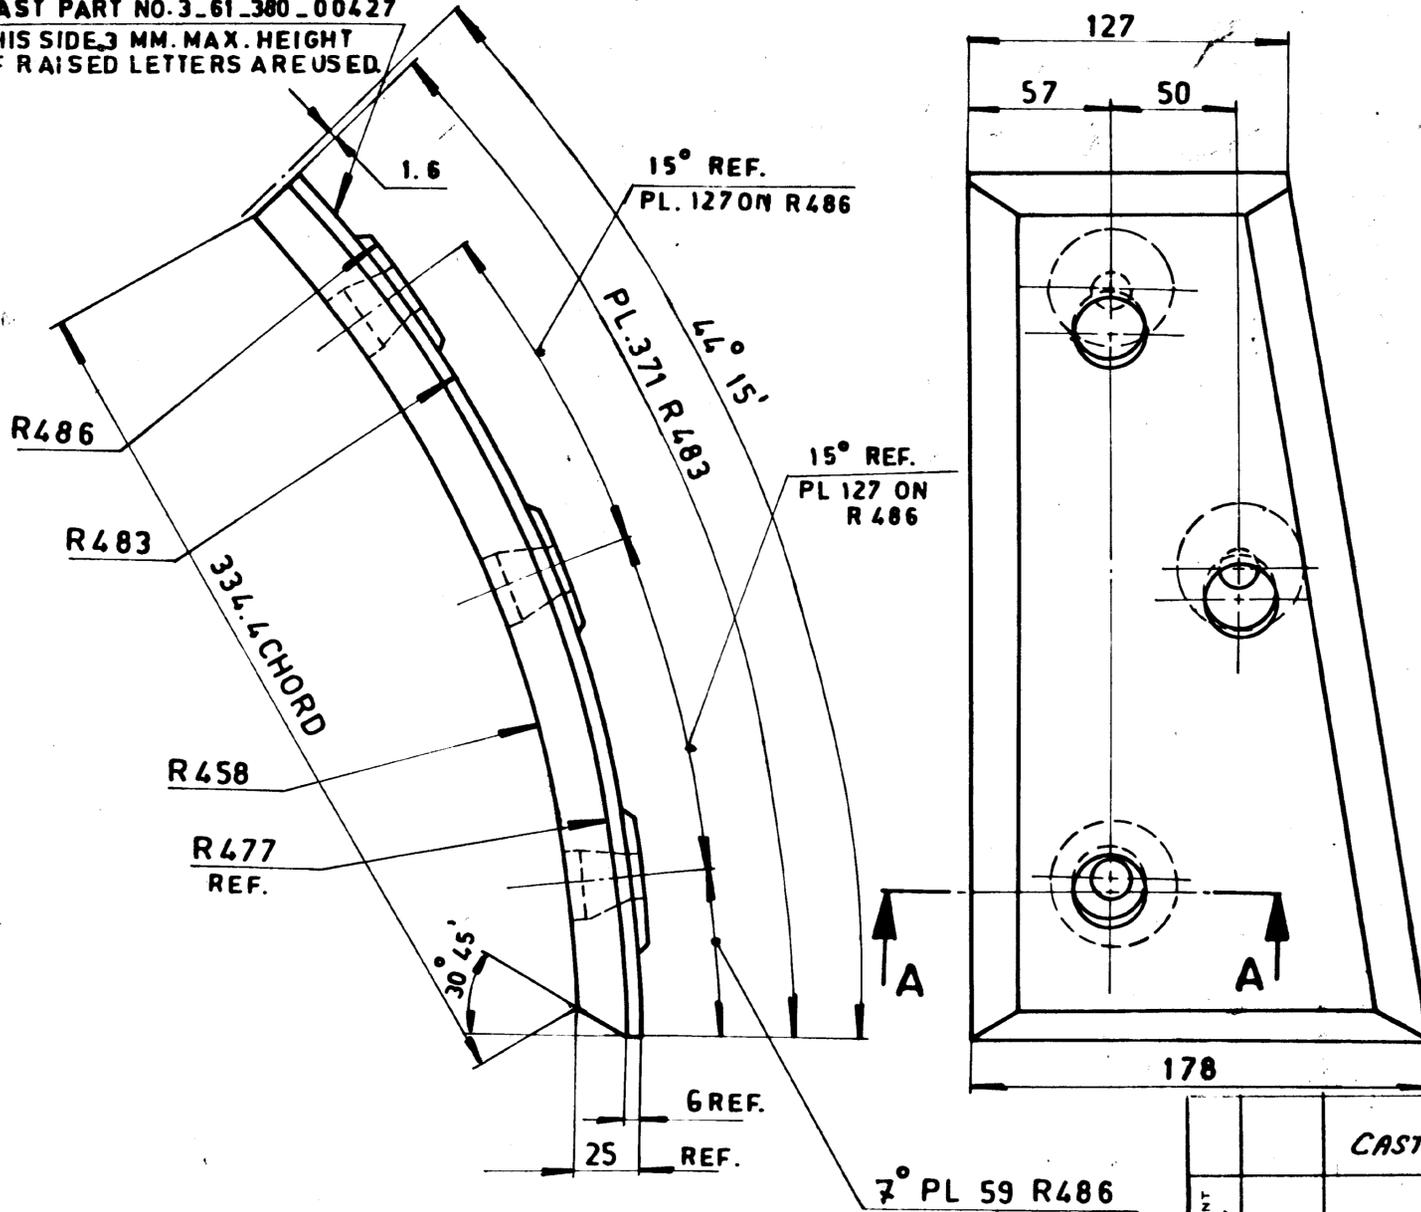


NOTE :-

1. BREAK ALL SHARP EDGES AND CORNERS UNLESS OTHERWISE NOTED.

2. 3. TOLERANCE, UNLESS OTHERWISE NOTED

CASTING : ± 1.5  
ANGULAR : ± 0.6

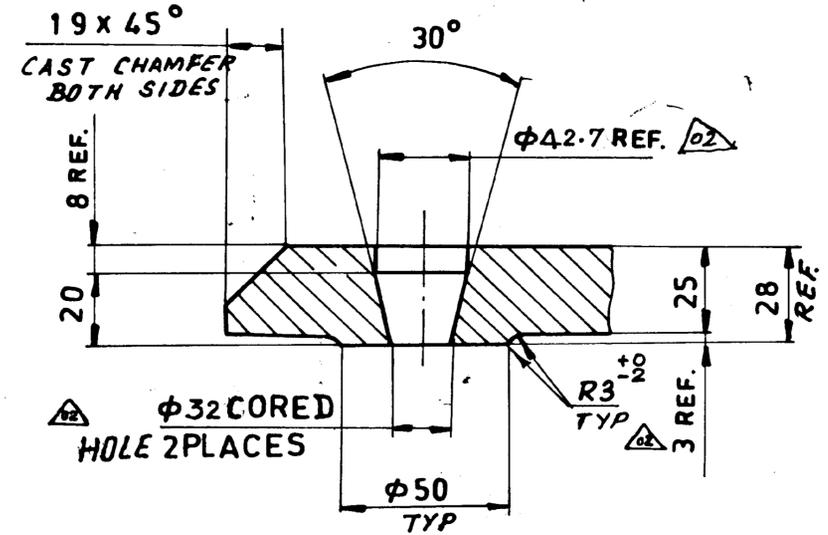

SECTION-AA

GENERAL DIMENSIONS, LIMITS, FITS & TOLERANCES AS PER PS. HY. 0230251

VARIANT NO.	ITEM NO.	DESCRIPTION	STD	DRAWING NO.	ITEM NO.	MATL CODE	A/C	UNIT	UNIT WT	QTY
		CASTING			BA9114133 547	AA19741			9.88	

TYPE OF PRODUCT OR NAME OF CUSTOMER/PROJECT

**Bharat Heavy Electricals Ltd.,**  
BOILER PLANT UNIT  
TIRUCHIRAPALLI-620 014

DRN	NAME	SIGN	DATE	NO. OF VAR
CHD	V. BOOPATHI		16/XI/84	
APPD	G.V. RAMANI		11-12-84	

REV 02	DATE 4-4-86	ALTERED: V.S.R	REV 01	DATE 17/1/85	ALTERED: 43h
WT. WAS 10.55. NOTE - 3 ADDED. φ 42.7 & φ 32 WERE φ 28.7 & φ 18 RESPLY. TOLERANCE ADDED TO R3 TYP.		APPROVED: <i>[Signature]</i>			
		CHECKED: 43h	MAT. SPEC. WAS COMB. ALLOY. N		
		APPD: BTR	MAT. CODE ADDED.		
			PAT. NO. DELETED.		

DEPT. MILLS	GRADE OF UNTOL. DIM	SCALE	WEIGHT (kg)	ITEM NO.
260	21M	N.T.S	9.88	08
TITLE	CARD CODE	DRAWING NO.	REV	
JOURNAL OPENING FRAME LINER	U 01	3_61_380_00427	02	


CORE CODE NO 61380 064

Size A3

FIRST ANGLE PROJECTION (ALL DIMENSIONS IN MILLIMETRES)

05-228/C

CAUTION THE INFORMATION ON THIS DOCUMENT IS THE PROPERTY OF BHARAT HEAVY ELECTRICALS LTD. IT MUST NOT BE USED DIRECTLY OR INDIRECTLY IN ANY WAY DETRIMENTAL TO THE INTEREST OF THE COMPANY.

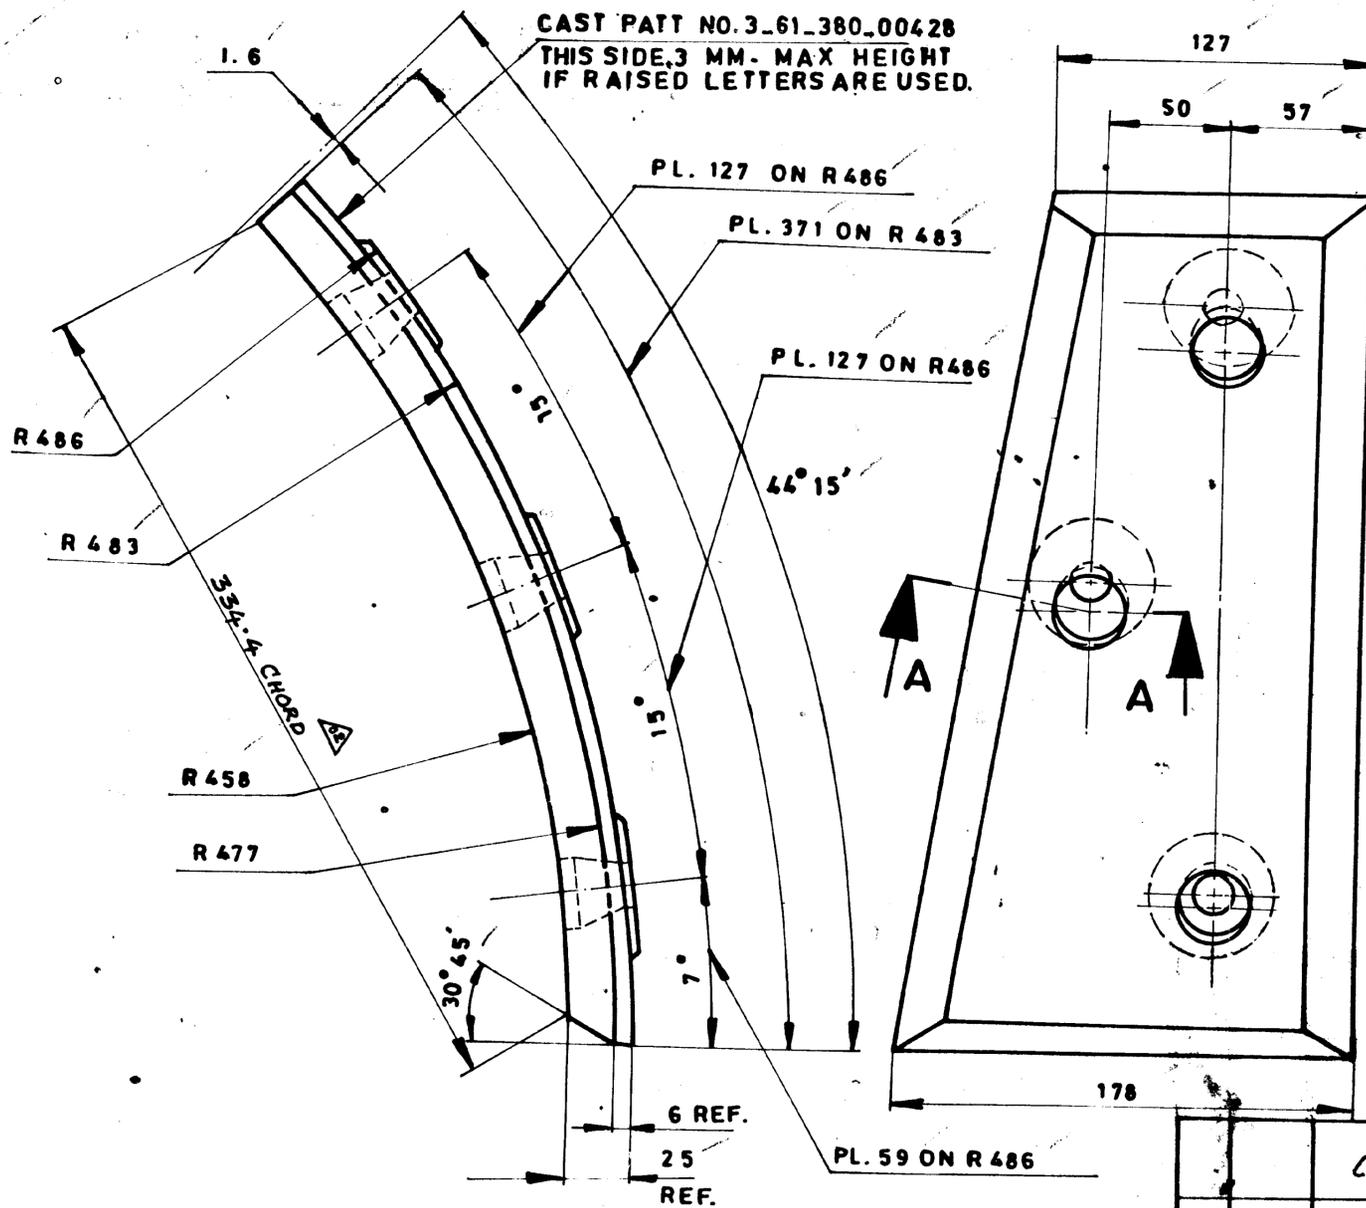


**NOTE:-**

1. BREAK ALL SHARP EDGES AND CORNERS UNLESS OTHERWISE NOTED.

2. 01

3. TOLERANCE, UNLESS OTHERWISE NOTED,  
CASTING: ±1.5  
ANGULAR: ±0.6

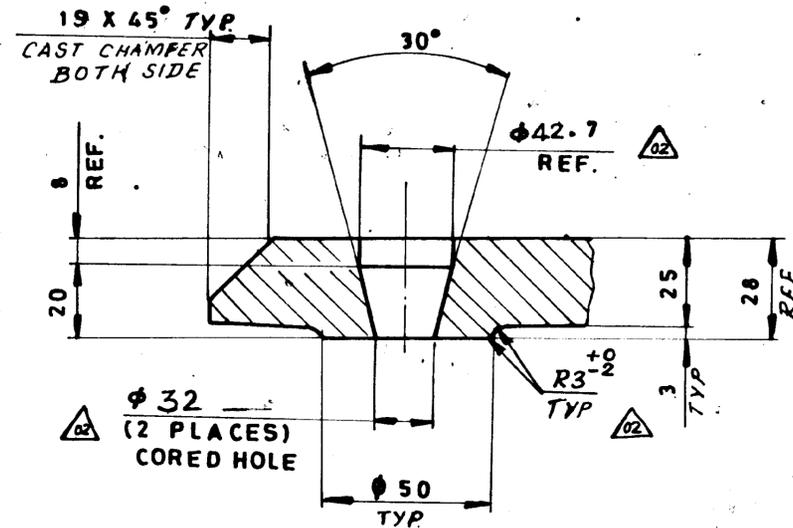

**SECTION - A A**

GENERAL DIMENSIONS, LIMITS, FITS & TOLERANCES AS PER IS: HY 0230261

CASTING	BA 9114133 555	2.88,0								
AA 19741										
VARIANT NO.	ITEM NO.	DESCRIPTION	STD.	DRAWING NO.	ITEM NO.	MATL CODE	A/C	UNIT	UNIT WT	GS
					VAR NO.	MATL SPEC			QTY	

TYPE OF PRODUCT OR NAME OF CUSTOMER/PROJECT



**Bharat Heavy Electricals Ltd.,**  
BOILER PLANT UNIT  
TIRUCHIRAPALLI-620 014

DRN	NAME	SIGN	DATE	NO. OF VAR
CHD	V. BOOPATHI	<i>[Signature]</i>	28. XI. 84	
APPD	G.V. RAMANI	<i>[Signature]</i>	10. 12. 84	

REV 02	DATE 4-4-86	ALTERED: V.S.R	REV 01	DATE 29/7/85	ALTERED A Shee dran	DEPT. MILLS	GRADE OF UNTOL. DIM φ/M/f	SCALE N.T.S	WEIGHT (kg) 9.88	2-61-380-00446 (B-80-614/f)	ITEM NO. 09
		CHECKED: <i>[Signature]</i>	CHECKED <i>[Signature]</i>		APPD: BT	CODE 260					
WT. WAS 10.55. NOTE-3 ADDED. φ 42.7 WAS φ 28.7; φ 32 WAS φ 18 BORE. DIMN. 334.4 CHORD ADDED. TOLERANCE ADDED TO R 3 TYP.			MAT. SPEC. WAS. COMB. ALLOY-N MAT. CODE ADDED. PAT. NO. DELETED.			TITLE <b>JOURNAL OPENING FRAME LINER</b>			CARD CODE U 01	DRAWING NO. 3-61-380-00428	REV 02

CORE CODE NO. 61380 065

Size A3



## CORPORATE PURCHASING SPECIFICATION

AA 197 41

Rev. No. 03

PAGE : 1 OF 5

### ABRASION RESISTANT IRON CASTINGS

#### 1.0 GENERAL:

This specification governs the quality requirements of Abrasion Resistant Iron Castings, having good resistance to both low and high stress abrasion.

#### 2.0 APPLICATION:

Used as liners and segments for wear resistance.

#### 3.0 CONDITION OF DELIVERY:

Stress relieved.

As cast unless otherwise specified in BHEL order/drawing.

Castings shall not be painted.

#### 4.0 COMPLIANCE WITH NATIONAL STANDARDS:

The material shall comply with the requirement of the following national standard and also meet the requirements of this specification.

IS: 4771 – 1985 | Abrasion resistance iron castings.  
Type 1A: NiCr 34/550

#### 5.0 DIMENSION AND TOLERANCES:

Castings shall be true to the pattern / drawing.

Holes for machining up to including 50mm in diameter are to be cast solid, unless otherwise stated on BHEL order / drawing.

Unless otherwise specified on BHEL order/ drawing, untoleranced dimensions for the casings shall be as per tolerance class 4 of BHEL standard AA 023 04 02.

#### 6.0 MANUFACTURE:

The iron for the castings shall be melted in an electric furnace or by any other suitable melting process as may be agreed to between BHEL and manufacturer.

Revisions :  
Refer 28.8.38 of MOM of MRC-FCF+ HTM

APPROVED :  
INTERPLANT MATERIAL RATIONALISATION  
COMMITTEE-MRC (FCF + HTM)

Rev. No. 03	Amd.No.	Reaffirmed	Prepared	Issued	Dt. of 1 <sup>st</sup> Issue
Dt:15.01.2004	Dt :	Year :	TRICHY	Corp. R&D	JANUARY, 1978

**7.0 HEAT TREATMENT:**

All castings shall be stress relieved at a temperature of 210 - 235<sup>0</sup> C for a minimum soaking period of 4 hours.

Test pieces shall also be stress relieved along with the castings they represent.

**8.0 FINISH:**

All castings shall be properly fettled and dressed and all surfaces shall be thoroughly cleaned. Whenever specified, the machined surfaces shall have the surface finish as indicated in the drawing.

**9.0 FREEDOM FROM DEFECTS:**

Castings shall be free from defects such as porosity, blow holes, sand inclusions, shrinkage, cavities, hard spots, cold shuts, cracks, etc., which may adversely affect machining and utility of castings.

**10.0 CHEMICAL COMPOSITION:**

The melt analysis of the iron shall be as follows:

Element	Melt analysis, Percent	
	Min.	Max
Carbon	3.2	3.6
Silicon	0.3	0.6
Manganese	0.3	0.6
Nickel	3.0	5.5
Chromium	1.5	2.5
Molybdenum	--	0.5
Sulphur	--	0.150
Phosphorus	--	0.300
Iron	Remainder	

**Note:**

The amount of silicon, chromium and nickel shall be balanced depending upon the carbon content and the thickness of the castings to ensure of free graphite and coarse bainite. Graphite carbon should not exceed 0.1 percent.



## CORPORATE PURCHASE SPECIFICATION

AA 197 41

Rev. No. 03

PAGE: 3 OF 5

### 11.0 TEST SAMPLES:

#### 11.1 Chemical Analysis:

The foundry shall analyse each heat for chemical composition. A simple way to obtain chips is to dip a cooled mild steel bar in the liquid metal and withdraw quickly. The solidified iron can be easily knocked off the bar with a hammer. The chips must be free from sand, carbon and other contaminations.

#### 11.2 Hardness Test:

The foundries shall pour the test bar of size 150 X 150 X 25 mm for each heat representing each heat treatment batch. When possible, the test bar shall be cast integrally with the castings so as to receive the same cooling rate. All the test specimens shall be identified with heat numbers by proper painting.

### 12.0 MECHANICAL PROPERTIES:

#### Hardness (Brinell):

Hardness shall be measured as per IS:1500 on the test blocks and on castings at random by a hardness tester using 10 mm diameter tungsten carbide ball. The hardness shall not be less than 550 HB.

**Note:** Minimum hardness value upto 50 Brinell points lower than specified shall be permitted for castings having sectional thickness above 125 mm.

### 13.0 MICROSTRUCTURE:

This shall consist of carbides in a matrix of martensite, bainite and austenite and shall be free from graphite, pearlite and ferrite.

### 14.0 ADDITIONAL TESTS:

#### 14.1 Magnetic particle inspection:

As per BHEL standard AA 085 01 33 and norms of acceptance as per BHEL standard AA 085 01 34.

#### 14.2 If specified on the drawing/order, castings shall be subjected to non-destructive testing.

Norms of acceptance shall be as per mutual agreement between BHEL and the manufacturer.

### 15.0 REPAIR OF CASTINGS:

Repair of castings shall not be carried out by the manufacturer without the prior permission of BHEL.

**16.0 TEST CERTIFICATES:**

Three copies of test certificates shall be supplied unless otherwise stated on BHEL order, preferably in the test certificate format annexed to this specification (Annexure -1).

In addition, the supplier shall ensure to enclose one copy of the test certificate along with their despatch documents to facilitate quick clearance of the material.

The test certificate shall bear the following information:

- Dimensional inspection.
- Details of heat treatment.
- Reduction ratio
- Chemical composition
- Results of mechanical tests
- Results of additional tests called for in the order / drawing.

**17.0 PACKING AND MARKING:**

Castings shall be suitably packed to prevent corrosion and damage during transit. Machined surfaces shall be properly protected with anticorrosive compounds.

Each package or casting (when supplied separately) shall be legibly marked with the following information.

- AA 197 41: Abrasion resistant iron castings
- BHEL Order No.
- Consignment/Identification No.
- Melt No.
- Weight
- Supplier's Name

**18.0 REFERRED STANDARDS (Latest Publications Including Amendments):**

- |                 |                 |                 |
|-----------------|-----------------|-----------------|
| 1. AA 023 04 02 | 2. AA 085 01 33 | 3. AA 085 01 34 |
| 4. IS : 1500    | 5. IS:4771      |                 |



**ANNEXURE 1 - RECOMMENDED TEST CERTIFICATE FORMAT FOR CASTINGS**

SUPPLIERS'S NAME AND ADDRESS												
1. Customer :						6. Cast No. & Date :						
2. TC No. & Date :						7. Batch No. :						
3. PO No. :						8. Heat Code :						
4. Process of Melting :						9. Spec.. No. :						
5. Deoxidisation Process						10. Test Bar Size						
II. CASTING COVERED BY T.C.												
Sl. No.	Drawing No. & Item No.					Description			Quantity & Weight			
12. CHEMICAL COMPOSITION (PERCENT)												
Element	C	Si	Mn	S	P							
As per Min.												
Spec. Max.												
Actual Values.												
13. HEAT TREATMENT (To be accompanied by Recorder Chart, wherever called for)												
Condition	Temp. °C				Soaking Time. Hrs..			Cooling Medium				
14. MECHANICAL PROPERTIES												
	T.S. N/mm2	Y.S. 0.50,2% Proof N/mm2	% E on GL 5.65 SO	% R.A. Mn	Hardness BHN Min. 3 Values	Impact Value, Joules	Bend					
As per Min.												
Spec. Max.												
Actual Values.												
15. Surface Finish (When called for in the order/drg)												
16. DIMENSIONAL INSPECTION												
17. NON-DESTRUCTIVE TESTS												
Nature of Test	Acceptance Level	Instrument used	Range	Results	Any other details							
Ultrasonic												
Radiographic												
Dye Penetrant/ Magnetic Particle												
18. OTHER TESTS, IF ANY (MICRO- Scope, Hydraulic, Etc.)												
19. IDENTIFICATION ON CASTING AS PER CPS.												
We hereby certify that the items mentioned above have been tested and inspected in our presence and are found to be in accordance with the drawings, specifications and purchase order.												
Signature & Seal of the Inspecting Officer (Purchase Representative)						Signature and Seal of the Chief of Quality Control Chief Metallurgist of the Supplier.						
Date :						Date :						
<b>INSTRUCTION:</b>												
a) If steel is produced by LD or Oxygen process, Nitrogen content should be furnished and shall not exceed 0.009%												
b) Test Certificates are to be furnished as per Purchase Order and Specifications, in A4 Size transparent paper.												
c) All the entries including signature should be in black ink.												
d) If testing is done by outside agencies, the original TCs shall be furnished.												
e) The actual Test Certificate may run into more than one A4 size paper, if needed, to facilitate filling up of details.												

QUALITY PLAN

AA-19741 (IS 4771 TYPE Ia Nil Cr 34/550)

HARD CASTING

Sl.No.	Component/Operation	Characteristic Checked	Type/Method of Check	Extent of Check	Reference Documents	Acceptance Norm	Format of Record	Agency			Remarks
								P	W	V	
10	Casting	i. Composition	Chemical Analysis	1 Sample per melt	Tech. Specn. AA19741	Tech. Specn. AA19741	T.C.	3	-	2	
		ii. Hardness	Hardness Testing	On 3 Segment in each heat	-do-	-do-	T.C.	3	-	2	
		iii. Heat Treatment	H.T.Chart	1 Sample per HT batch	-do-	-do-	H.T.Chart	3	-	2	
		iv. Mechanical Properties	Mechanical Test	-do-	-do-	-do-	T.C.	3	-	2	
		v. Micro-Structure	Micro Scope	-do-	-do-	-do-	Inspection Report	3	-	2	
		vi. Surface Defects	Visual	100%	Free from defects	Free from defects	Inspection Report	3	2	-	
		vii. Dimensions	Measurement	100% by VEND Random 10% by BHEL	Drawings	Drawings	Dimensional Report	3/2	-	-	
		viii. Weight	Measurement	100% by VEND Random 10% by BHEL	-	-	Wt. Report/Piece	3/2	-	-	
		ix. Identification & Marking	Punching Heat No. Po.No., Drg.No. & Inspector Seal	100%	-	-	Inspection Report	3/2	-	-	

Q.P.No. RV/C&F/03 Rev.01

Approved By

B.P.SINGH

DATE 07/06/97

Signature & Date

*B.P. Singh*  
B. P. Singh

Page No. 1 of 1

BHEL

Secretary (P&M)  
B. H. H. L. - H. B. R. P.  
Shivpur, Varanasi

LEGEND :

- P = PERFORM
- W = WITNESS
- V = VERIFY
- 3 = VENDOR/SUPPLIER
- 2 = BHEL

TC = TEST CERTIFICATE

HT = HEAT TREATMENT