


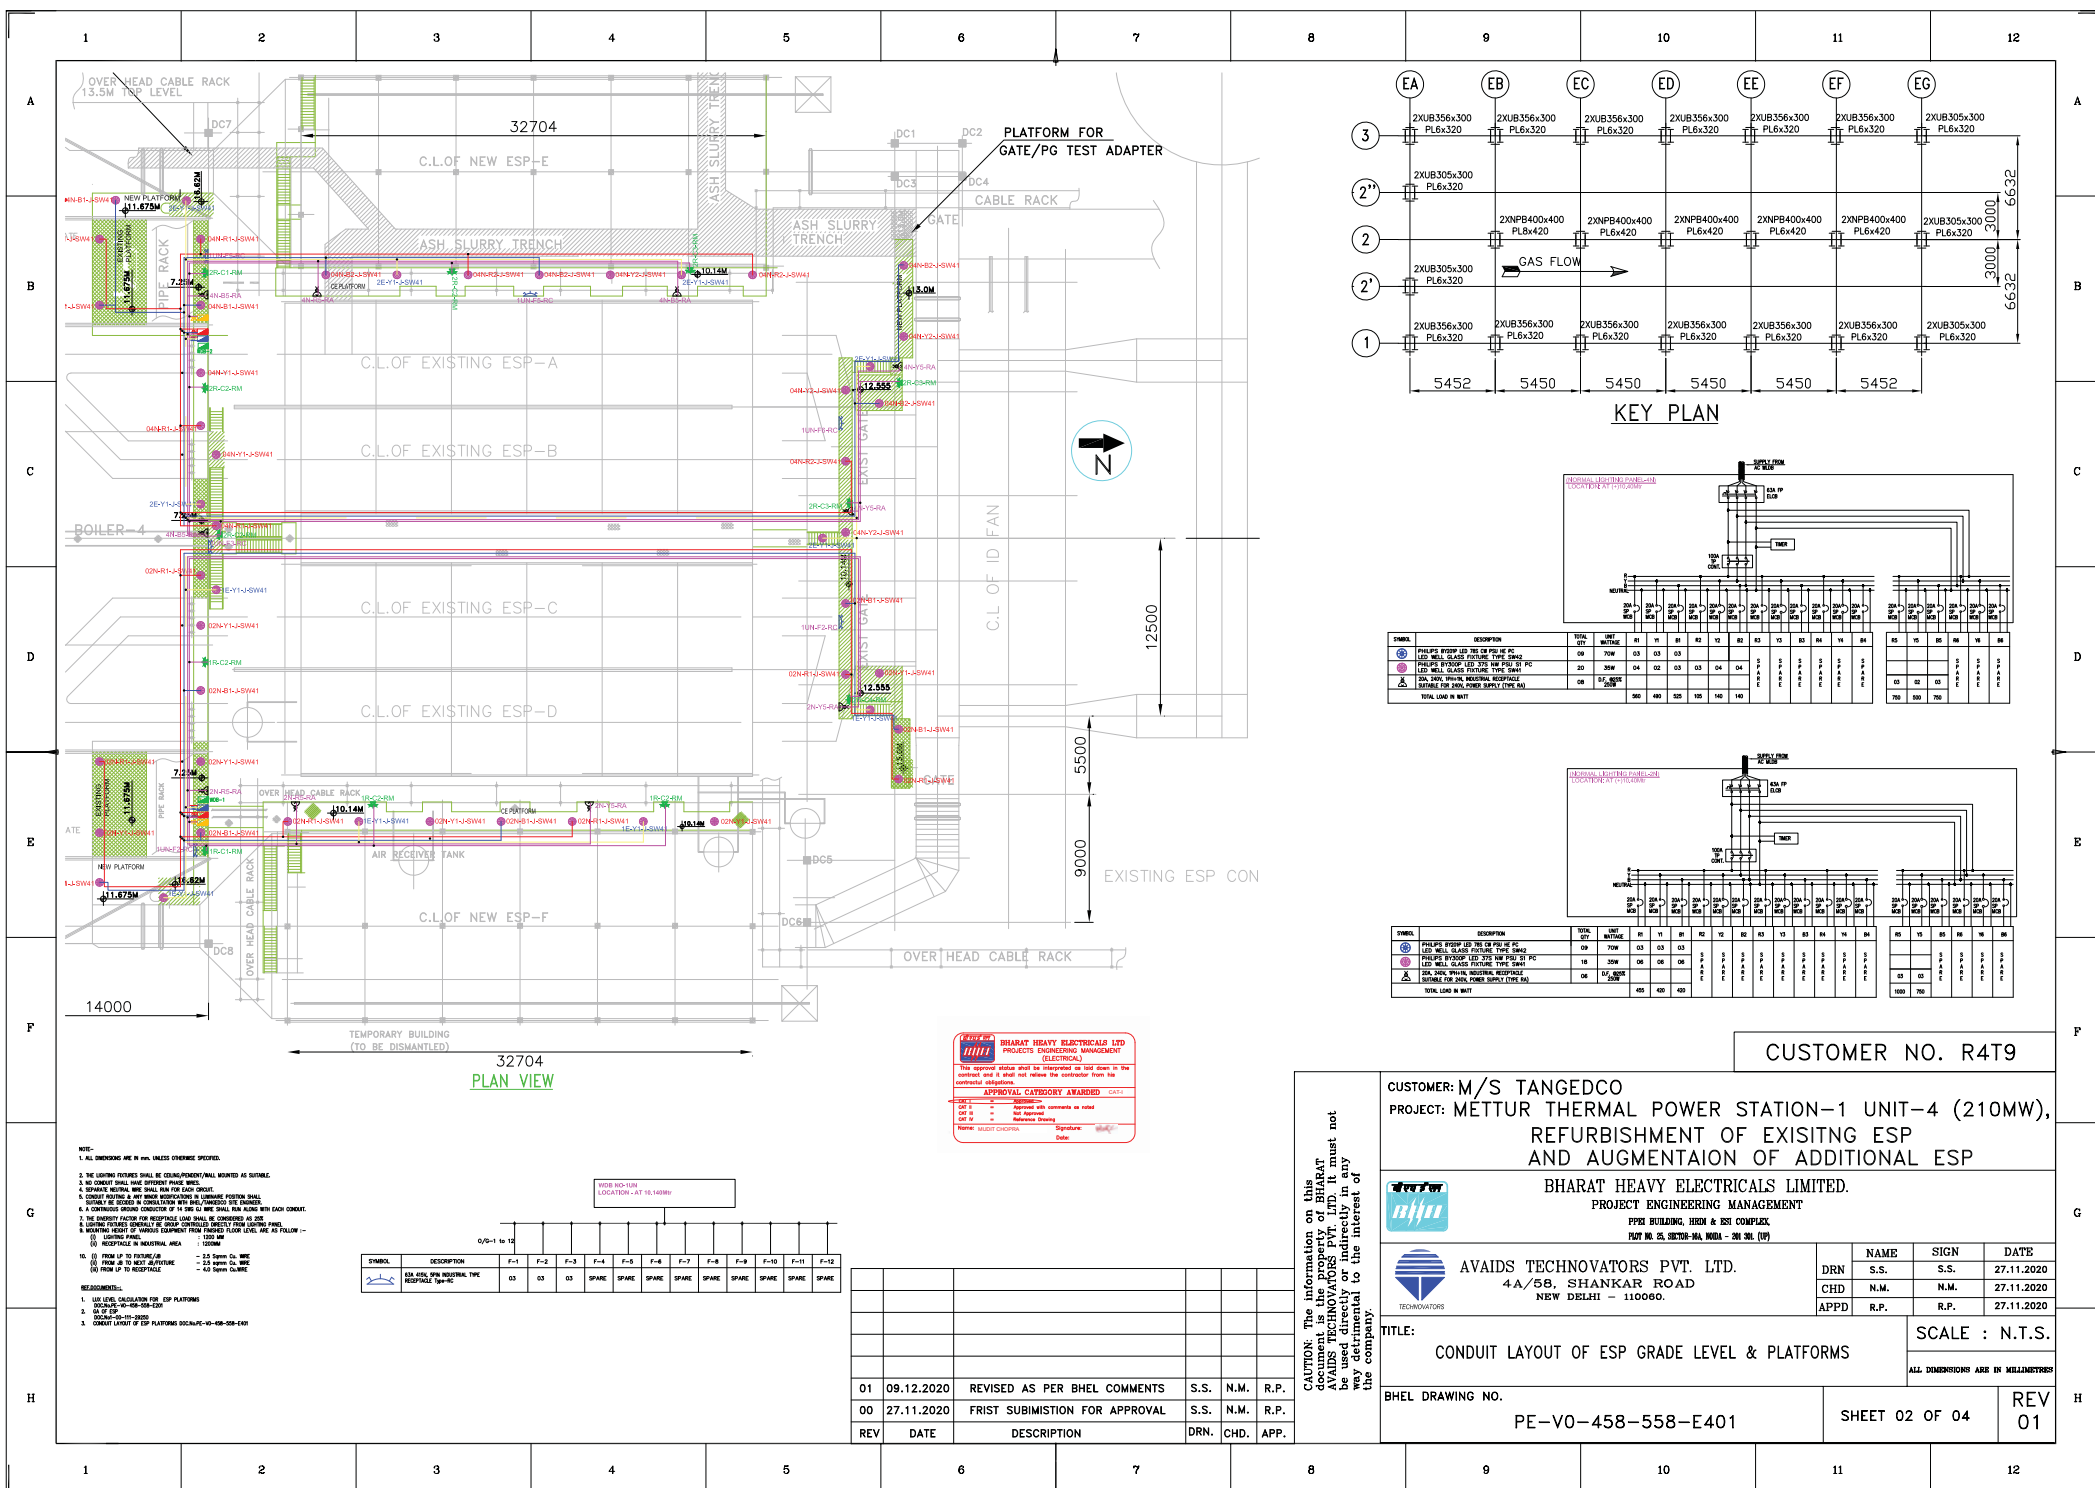


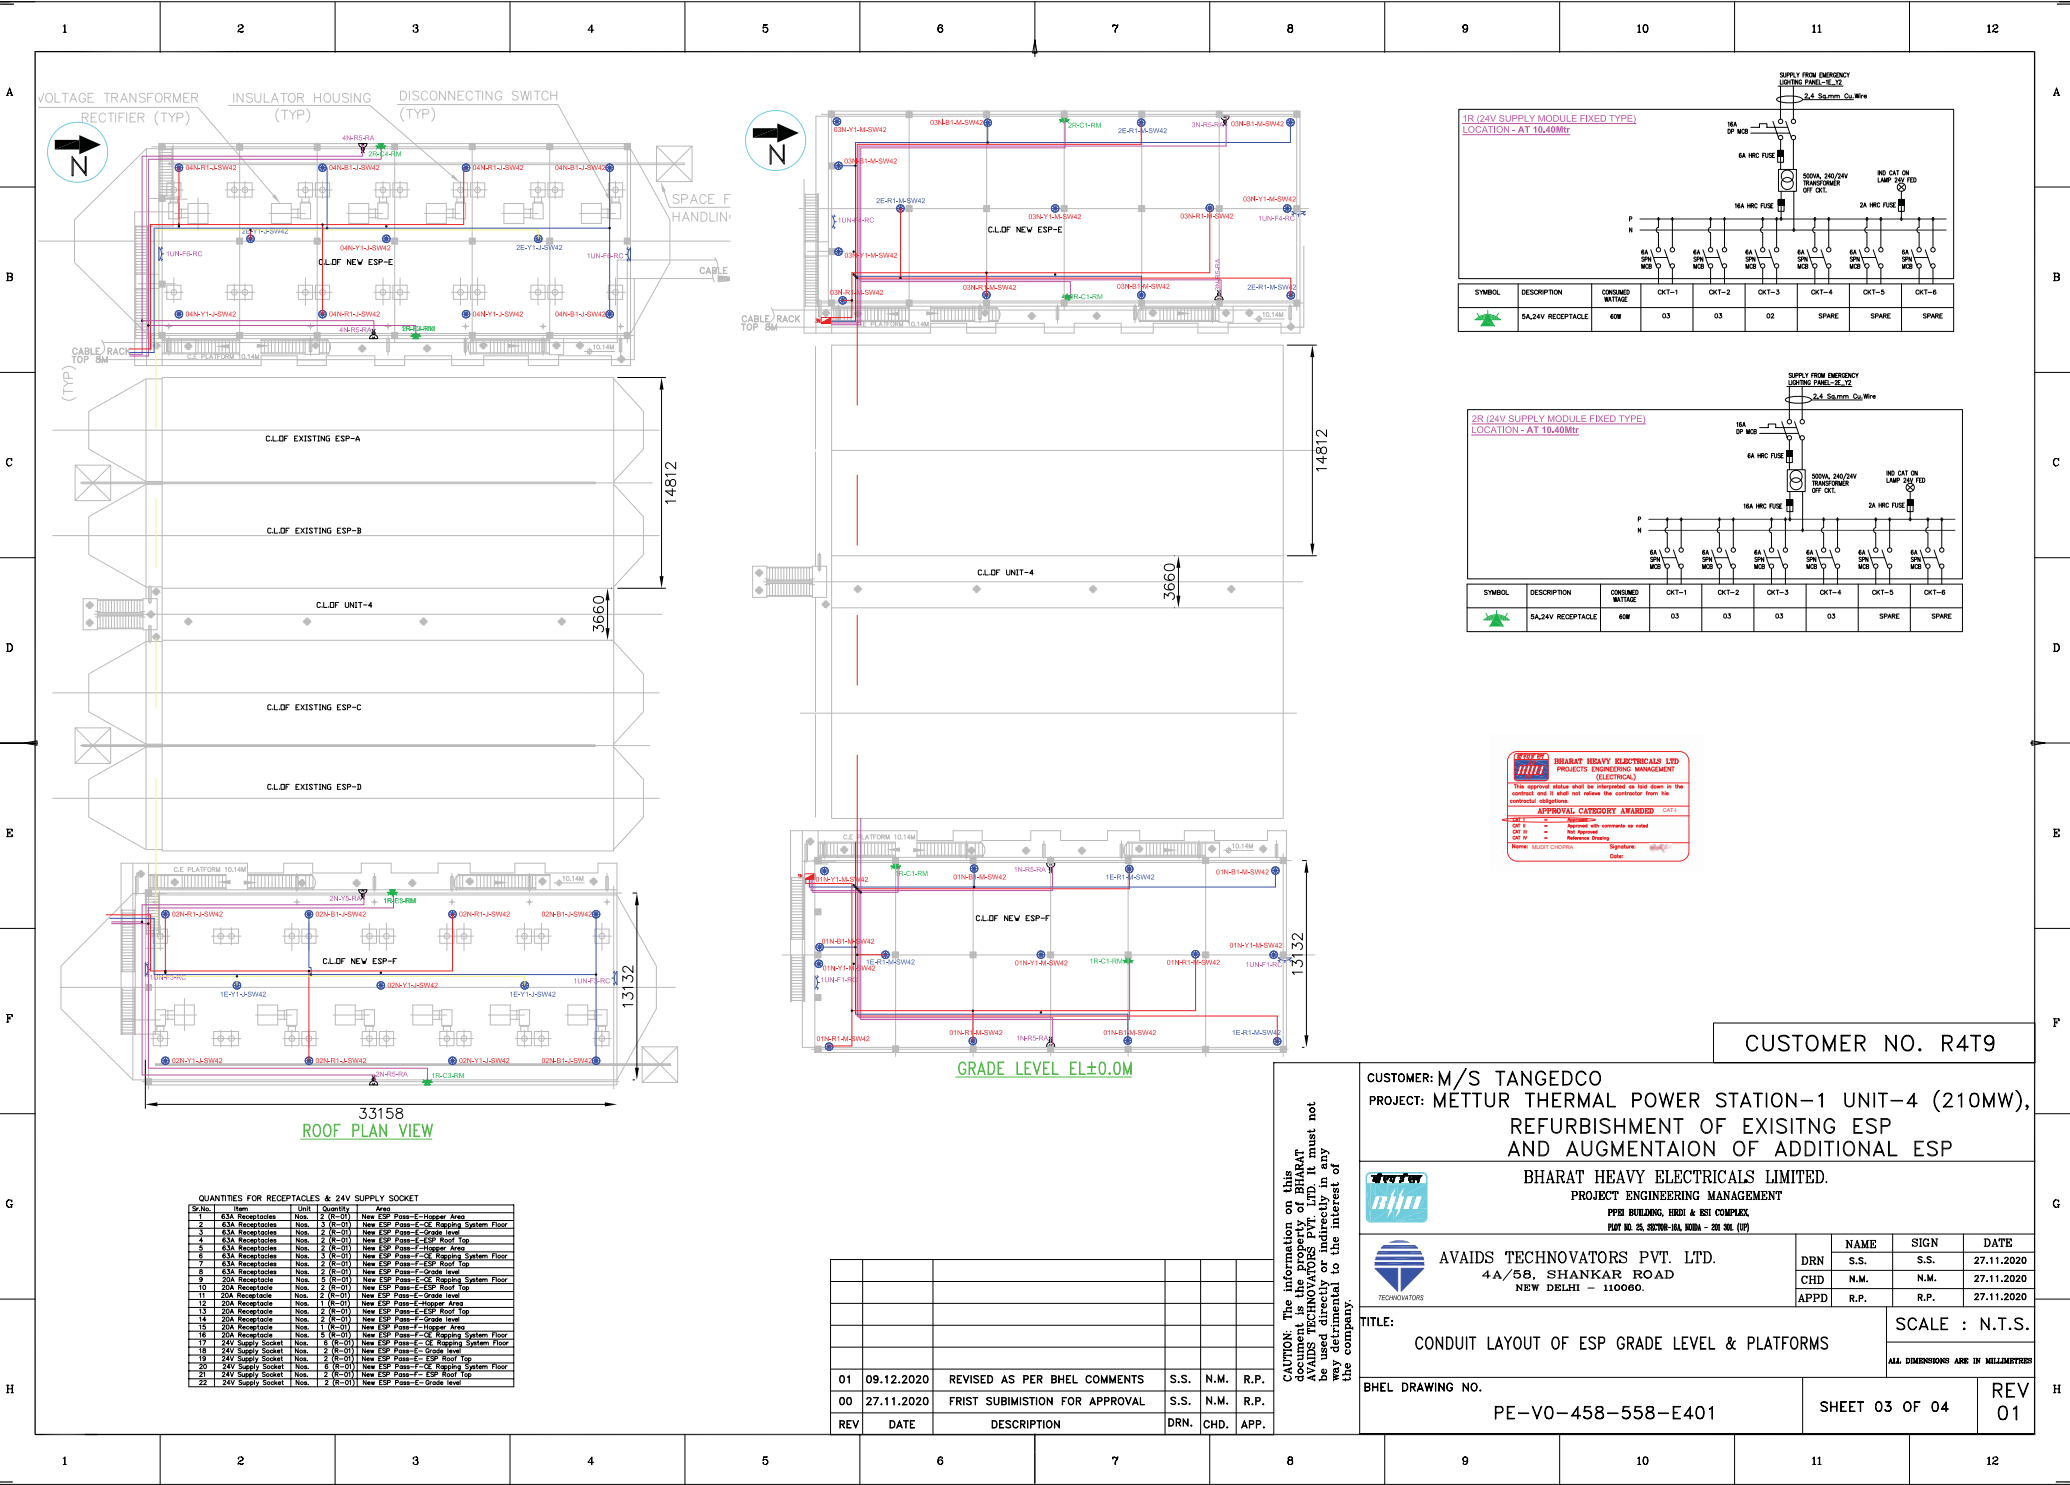

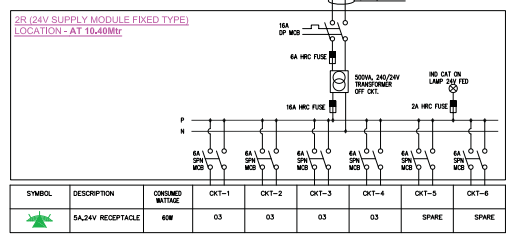

QUANTITIES FOR RECEPTABLES & 24V SUPPLY SOCKET

Sl. No.	Item	Unit	Quantity	Area

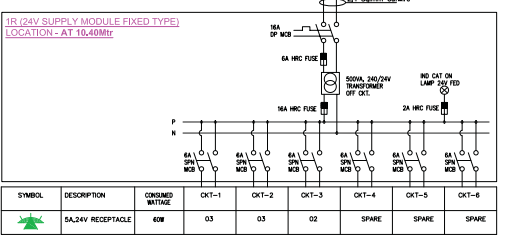

APPROVAL
The approval status shall be maintained as per the contract and it shall not release the contractor from his contractual obligation.
APPROVAL, CATEGORY AWARDER: OKT
Signature: _____
Date: _____

CUSTOMER NO. R4T9

CUSTOMER: M/S TANGEDCO
PROJECT: METTUR THERMAL POWER STATION-1 UNIT-4 (210MW),
REFURBISHMENT OF EXISTING ESP
AND AUGMENTAION OF ADDITIONAL ESP



BHARAT HEAVY ELECTRICALS LIMITED.
PROJECT ENGINEERING MANAGEMENT
PPRI BUILDING, FORDI & ISI COMPLEX
PLAT NO. 25, SECTOR-10A, NOIDA - 201 301 (UP)



AAVADS TECHNOVATORS PVT. LTD.
4A/58, SHANKAR ROAD
NEW DELHI - 110060.

DRN	NAME	SIGN	DATE
CHD	N.M.	N.M.	27.11.2020
APPD	R.P.	R.P.	27.11.2020

TITLE: CONDUIT LAYOUT OF ESP GRADE LEVEL & PLATFORMS


BHEL DRAWING NO. PE-V0-458-558-E401

SCALE : N.T.S.




ALL DIMENSIONS ARE IN MILLIMETERS

REV	DATE	DESCRIPTION	DRN.	CHD.	APP.
01	09.12.2020	REVISED AS PER BHEL COMMENTS	S.S.	N.M.	R.P.
00	27.11.2020	FRIST SUBMISSION FOR APPROVAL	S.S.	N.M.	R.P.


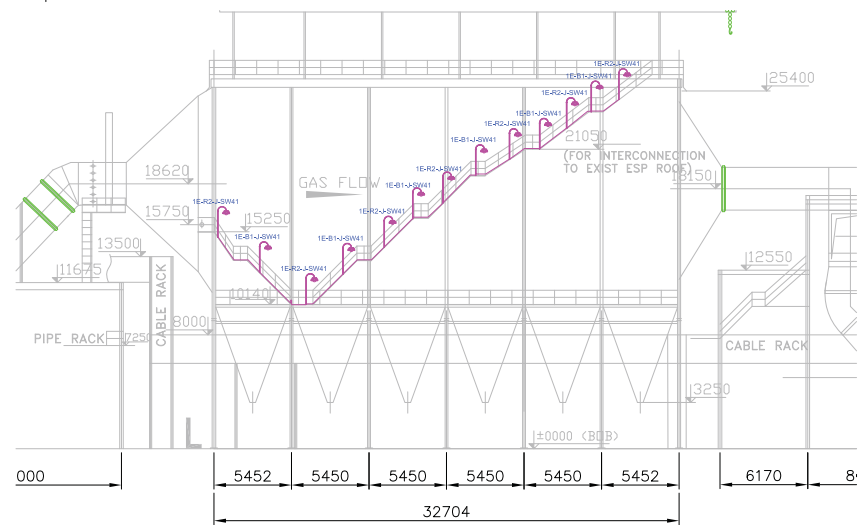

ESP ELEVATION OF NEW ESP GRID-F
FOR INTERCONNECTION TO EXIST ESP ROOF

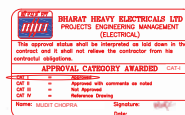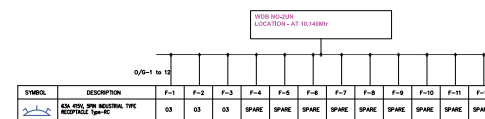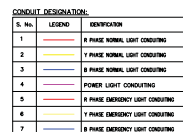

CUSTOMER: M/S TANGEDCO
PROJECT: METTUR THERMAL POWER STATION-1 UNIT-4 (210MW),
REFURBISHMENT OF EXISTING ESP
AND AUGMENTATION OF ADDITIONAL ESP

PPEI BUILDING, HRDI & ESI COMPLEX,
PLOT NO. 25, SECTOR-18A, NOIDA - 201 304 (UP)

	NAME	SIGN	DATE
DRN	S.S.	S.S.	27.11.2020
CHD	N.M.	N.M.	27.11.2020
APPD	R.P.	R.P.	27.11.2020

SCALE : N.T.S.

ALL DIMENSIONS ARE IN MILLIMETRES

SHEET 04 OF 04

REV
01