


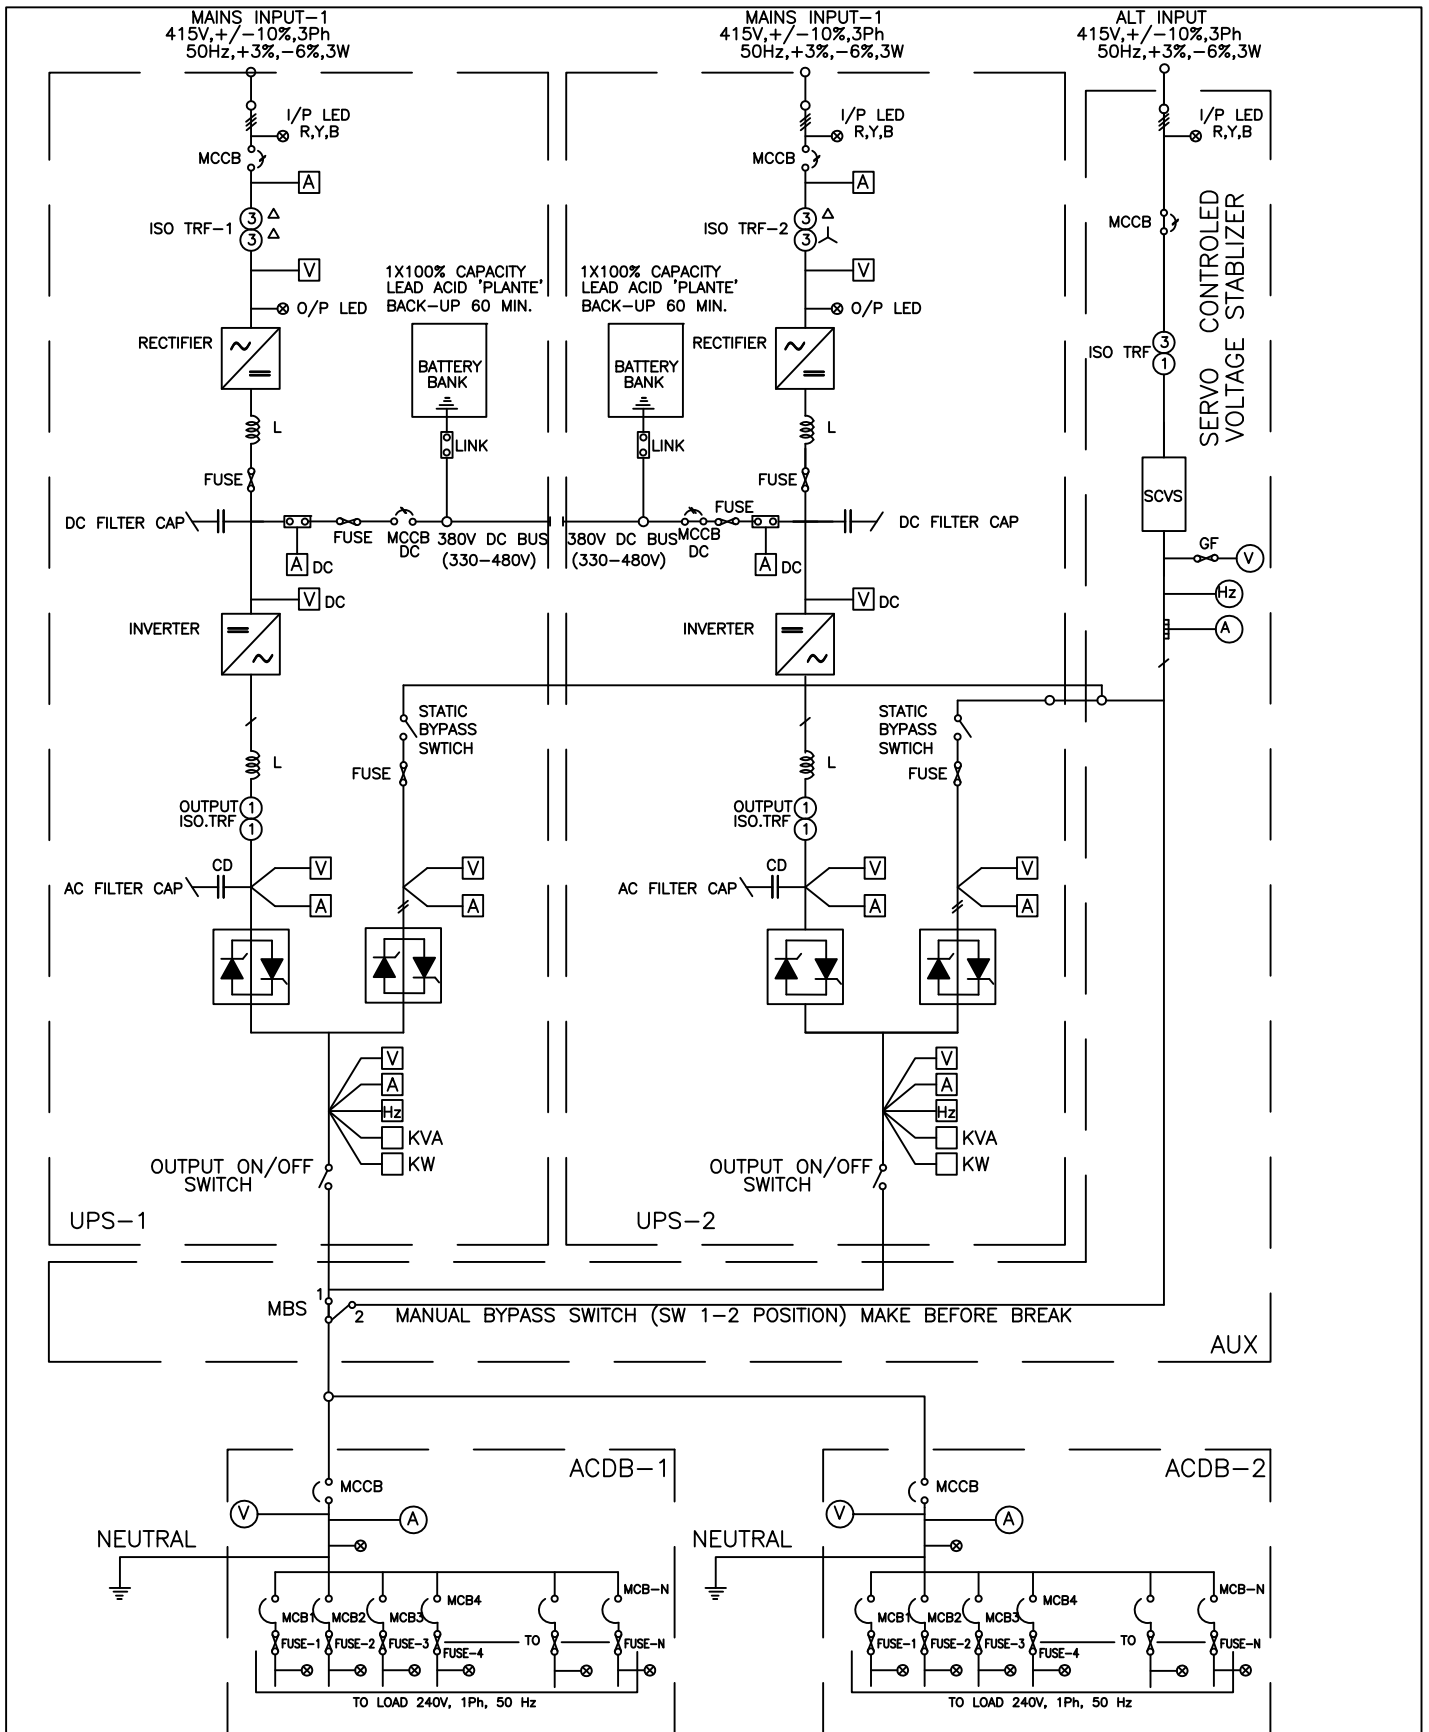

4 X 270 MW BHADRADRI TPS

TITLE:—

UPS SINGLE LINE DIAGRAM

DRG.
No.

PE-DM-411-145-I900

REV.
No.

02

DATE

01.07.2015

SHEET

11

OF

11