

## **Corrigendum – 12 Dtd 14/11/2025 to CPC Tender No. BHEL/CPC/YNR/EPC-AHP/26/041**

**Name of Work:** “EPC package for Ash Handling Plant at Yamunanagar Super Thermal Power Project (1x800 MW)”

### **A) Modification in Tender:**

| <b>SL. NO.</b> | <b>Reference</b>      | <b>Existing Provision</b> | <b>Revised As</b>                                                                                                 |
|----------------|-----------------------|---------------------------|---|
| 1              | Annexure 4: Plot Plan | Annexure 4: Plot Plan     | Annexure 4: Plot Plan-Rev 01 (Due to revision In the AHP Piperack Terminal Points) attached with this Corrigendum |


- 1) All other terms and conditions against this NIT shall remain unchanged.
- 2) This corrigendum is to be submitted duly signed and stamped along with the Techno-commercial bid (Part- I).

**for BHARAT HEAVY ELECTRICALS LTD**

**Sr. Manager/ SCT**

| TABLE FOR 800 MW PLANT   PHASE 2 |     |
|----------------------------------|-----|
| CON                              | CON |

| S. NO. | FACILITY                          |
|--------|-----------------------------------|
| 1.     | T.G. UNIT                         |
| 2.     | BOLLER                            |
| 3.     | ASH SILEURY PUMP HOUSE            |
| 4.     | E.S.P.                            |
| 5.     | E.S.P. CONTROL ROOM               |
| 6.     | CHIMNEY                           |
| 7.     | ABSORBER                          |
| 8.     | GATE COMPLEX                      |
| 9.     | GRAVITY FILTERS                   |
| 10.    | DAK PLANT TREATMENT PLANT         |
| 11.    | COOLING TOWER                     |
| 12.    | COOLING TOWER                     |
| 13.    | CLAMP HOUSE                       |
| 14.    | CHLORINE DIOXIDE GENERATION PLANT |
| 15.    | AIR COMPRESSOR HOUSE              |
| 16.    | 400KV GIS                         |
| 17.    | TRANSFORMER AREA                  |
| 18.    | ASH WATER PUMP HOUSE              |
| 19.    | DAY OIL TANK                      |
| 20.    | FOPT (TRANSFER & FORWARDING)      |
| 21.    | CLARIFIED WATER / FINE WATER PH   |
| 22.    | AIR COMPRESSOR HOUSE              |
| 23.    | NEW ROLL YARD                     |
| 24.    | WAGON TYPED                       |
| 25.    | CRISHER HOUSE                     |
| 26.    | CRISHER HOUSE                     |
| 27.    | CRIPERS                           |
| 28.    | ASH SILTOS                        |
| 29.    | EFFLUENT TREATMENT PLANT (ETP)    |
| 30.    | SERVICE BUILDING                  |
| 31.    | SEWAGE TREATMENT PLANT            |
| 32.    | MMS SILO                          |
| 33.    | CHEMICAL LAB                      |
| 34.    | THICKNER                          |
| 35.    | SILURRY RECIRCULATION PUMPS       |
| 36.    | RAMMOLA UNLOADING & STORAGE       |
| 37.    | CHEMICAL SHED                     |
| 38.    | CHEMICAL HOUSE                    |
| 39.    | CLARIFIER                         |
| 40.    | HP CYLINDER STORAGE SHED          |
| 41.    | RAW WATER PUMP HOUSE              |
| 42.    | DIESEL LOCOMOTIVE SHED            |
| 43.    | COAL DOZER SHED                   |
| 44.    | CLARIFIED WATER TANK              |
| 45.    | FIRE WATER TANK                   |
| 46.    | APP CLARIFIER                     |
| 47.    | APP CHEMICAL HOUSE                |
| 48.    | APP WEGIC BRIDGE WITH CIRCOM      |
| 49.    | APP WASH WATER PUMP SHED          |
| 50.    | ER-I (APP MCG-I, SILURRY, COMPH)  |
| 51.    | ER-I (APP MCG-I, SILURRY)         |
| 52.    | ER-I (APP MCG-I, NEAR TOL)        |
| 53.    | ER-I (APP MCG-I, NEAR TOL)        |
| 54.    | ER-I (APP MCG-I, NEAR TOL)        |
| 55.    | BOOSTER PH (BHEI, PRESD)          |
| 56.    | BOOSTER PH (BHEI, PRESD)          |
| 57.    | REGENERATION AREA (CPV)           |
| 58.    | REGENERATION PLANT                |
| 59.    | FGD CONTROL ROOM                  |
| 60.    | FGD HOUSE - PW/SOOS SYSTEM (SGG)  |
| 61.    | ER-3 (COP MCG-2, NEAR SJ-5)       |
| 62.    | ER-3 (COP MCG-2, NEAR SJ-5)       |
| 63.    | ER-3 (COP MCG-2, NEAR SJ-5)       |
| 64.    | WATER WASHING BUILDING            |

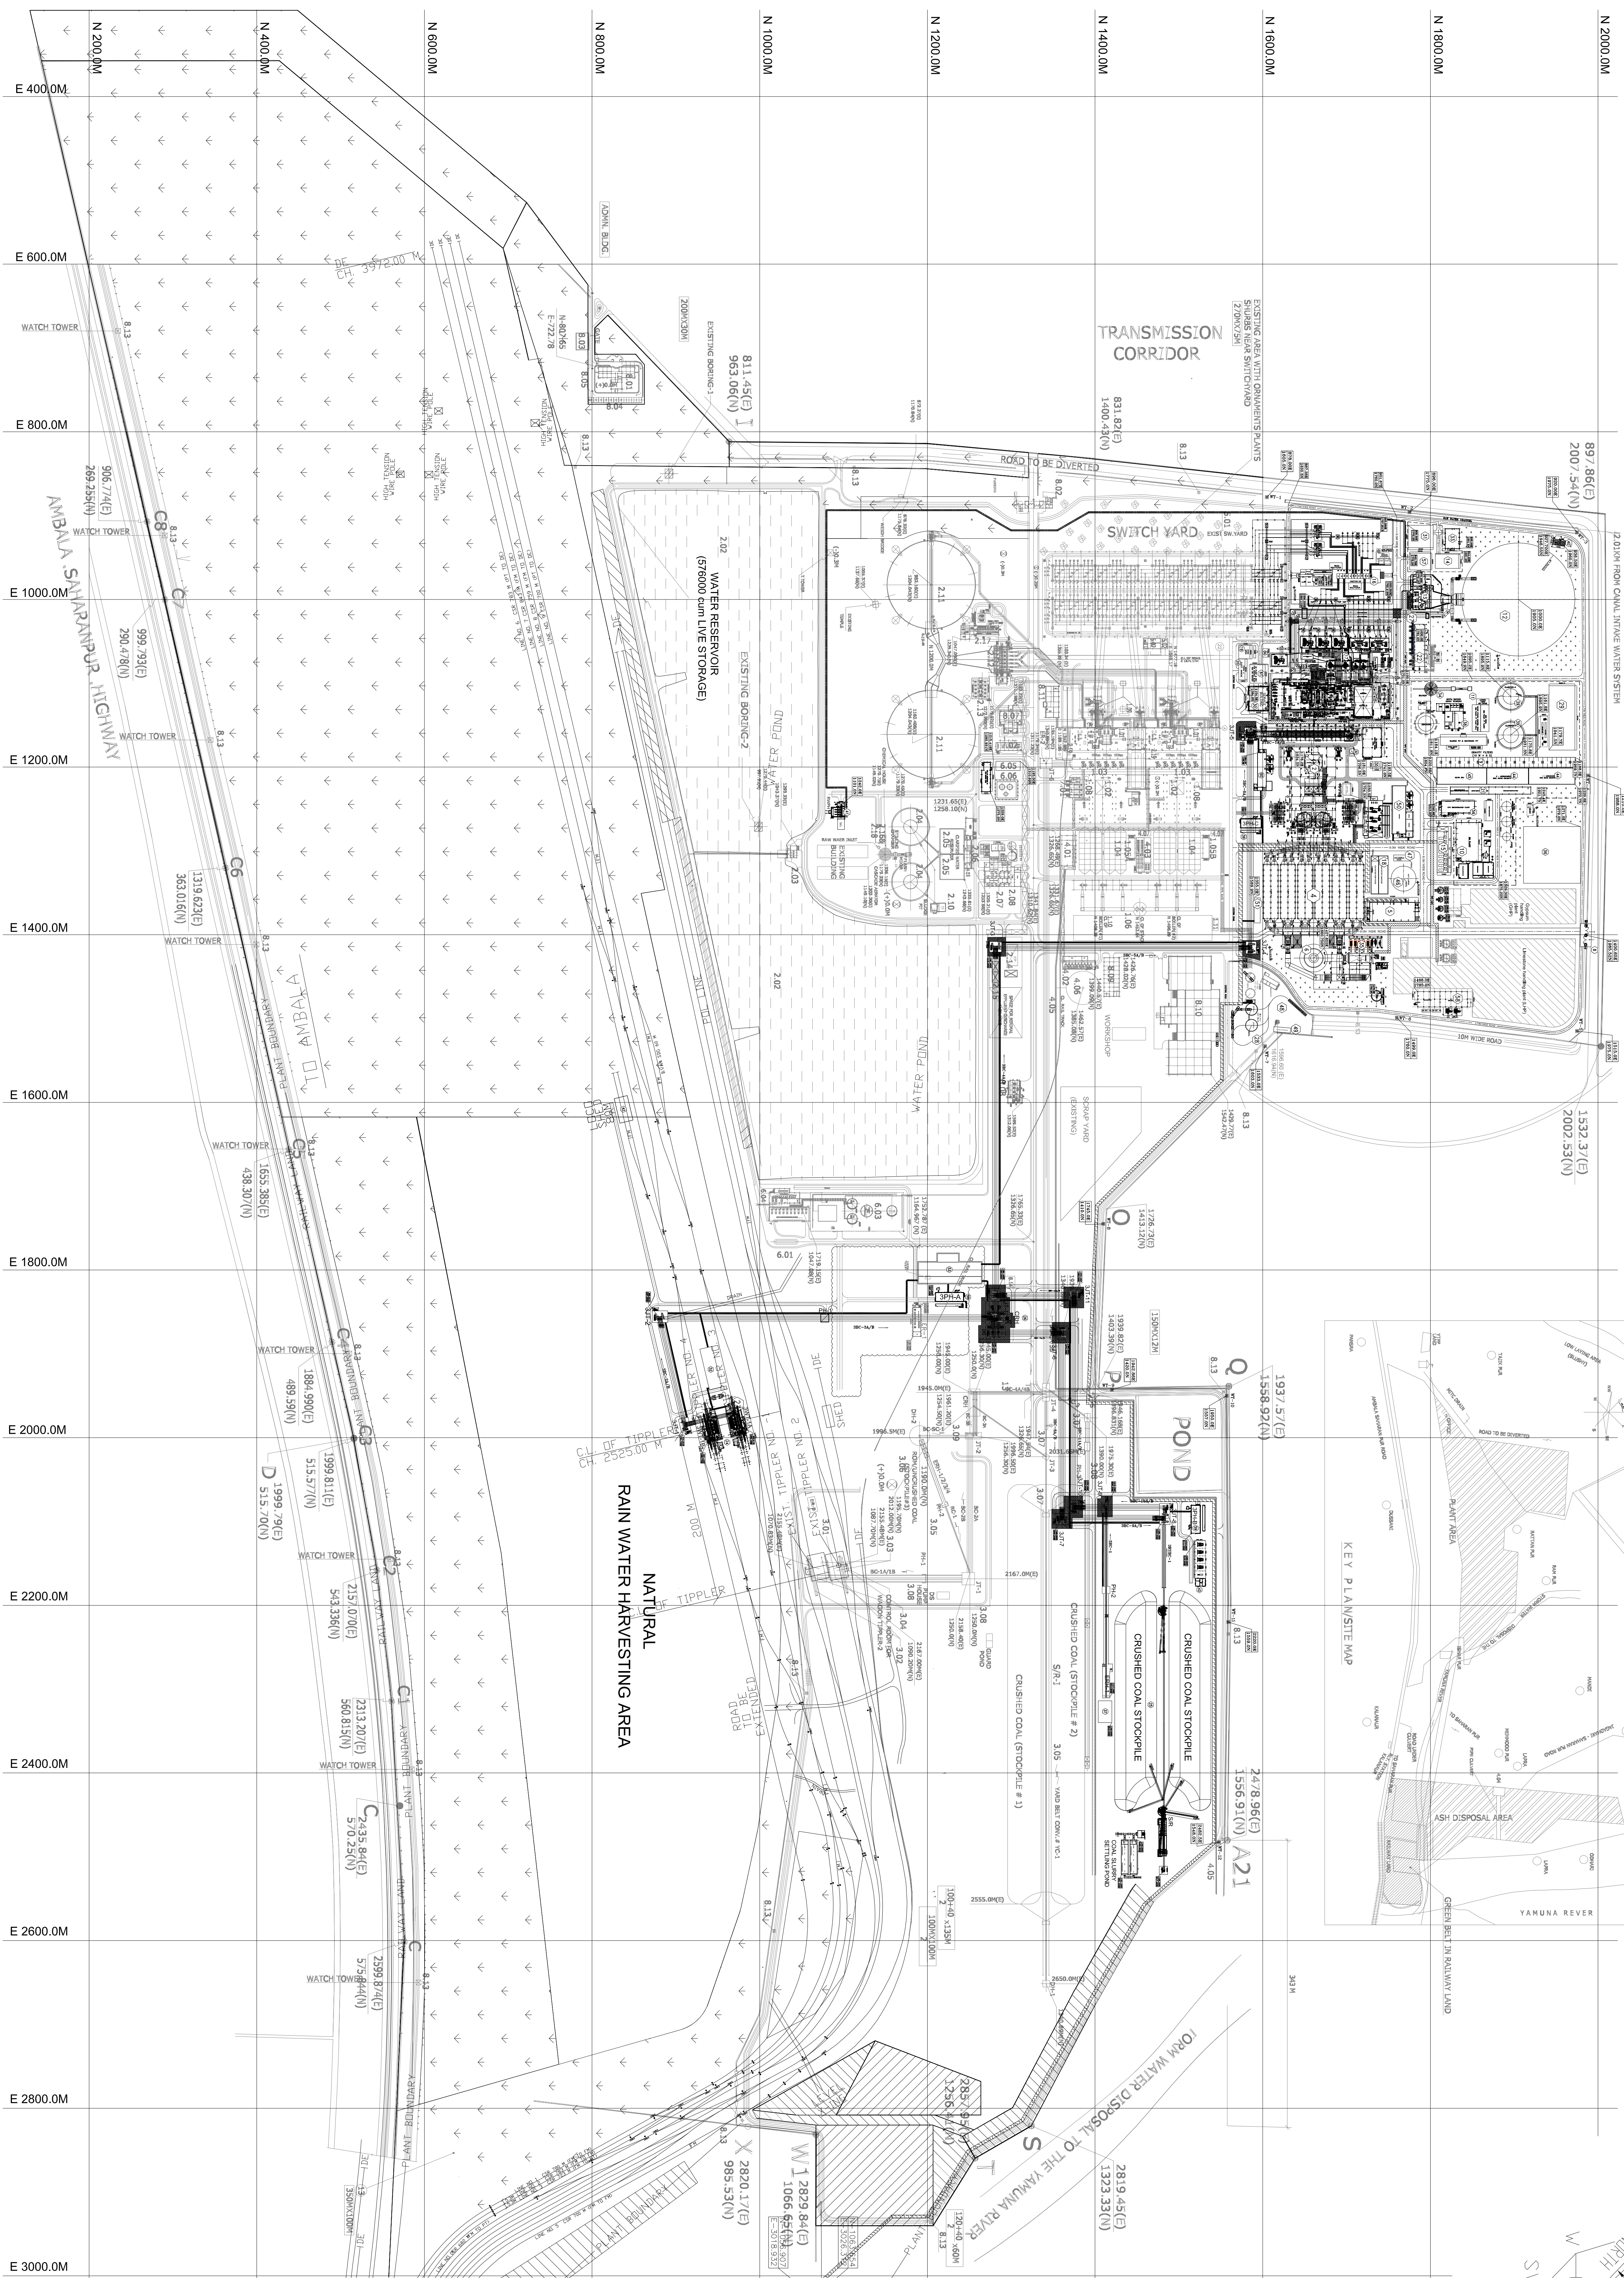

OM  
CUSTOMER  
HARYANA POWER GENERATION CORPORATION LTD.  
CONSULTANT  
DESEIN PRIVATE LIMITED  
CONSULTING ENGINEERS, NEW DELHI, INDIA

1X800MW DEEN BANDHU CHOTU RAM  
SUPER THERMAL POWER PLANT, YAMUNA NAGAR



**भारती**  
HEAVY ELECTRICALS LTD  
POWER SECTOR  
PROJECT ENGINEERING MANAGEMENT  
Noida

**CHARTER OF AND CONSENT**

The information on this document is the property of  
**भारती HEAVY ELECTRICALS LIMITED** & must not be used directly or  
indirectly in any way detrimental to the interests of the company.

| Sl. No. | NAME            | DATE       |
|---------|-----------------|------------|
| 1       | DR. P. K. SINGH | 09/05/2007 |
| 2       | DR. S. K. SINGH | 09/05/2007 |
| 3       | DR. S. K. SINGH | 09/05/2007 |
| 4       | DR. S. K. SINGH | 09/05/2007 |