



Corrigendum - 4 dated 29/12/2025 to CPC Tender No. BHEL/CPC/ RTP/EPC_AHP_CHP/26/051

Revised Plot Plan of CHP and AHP

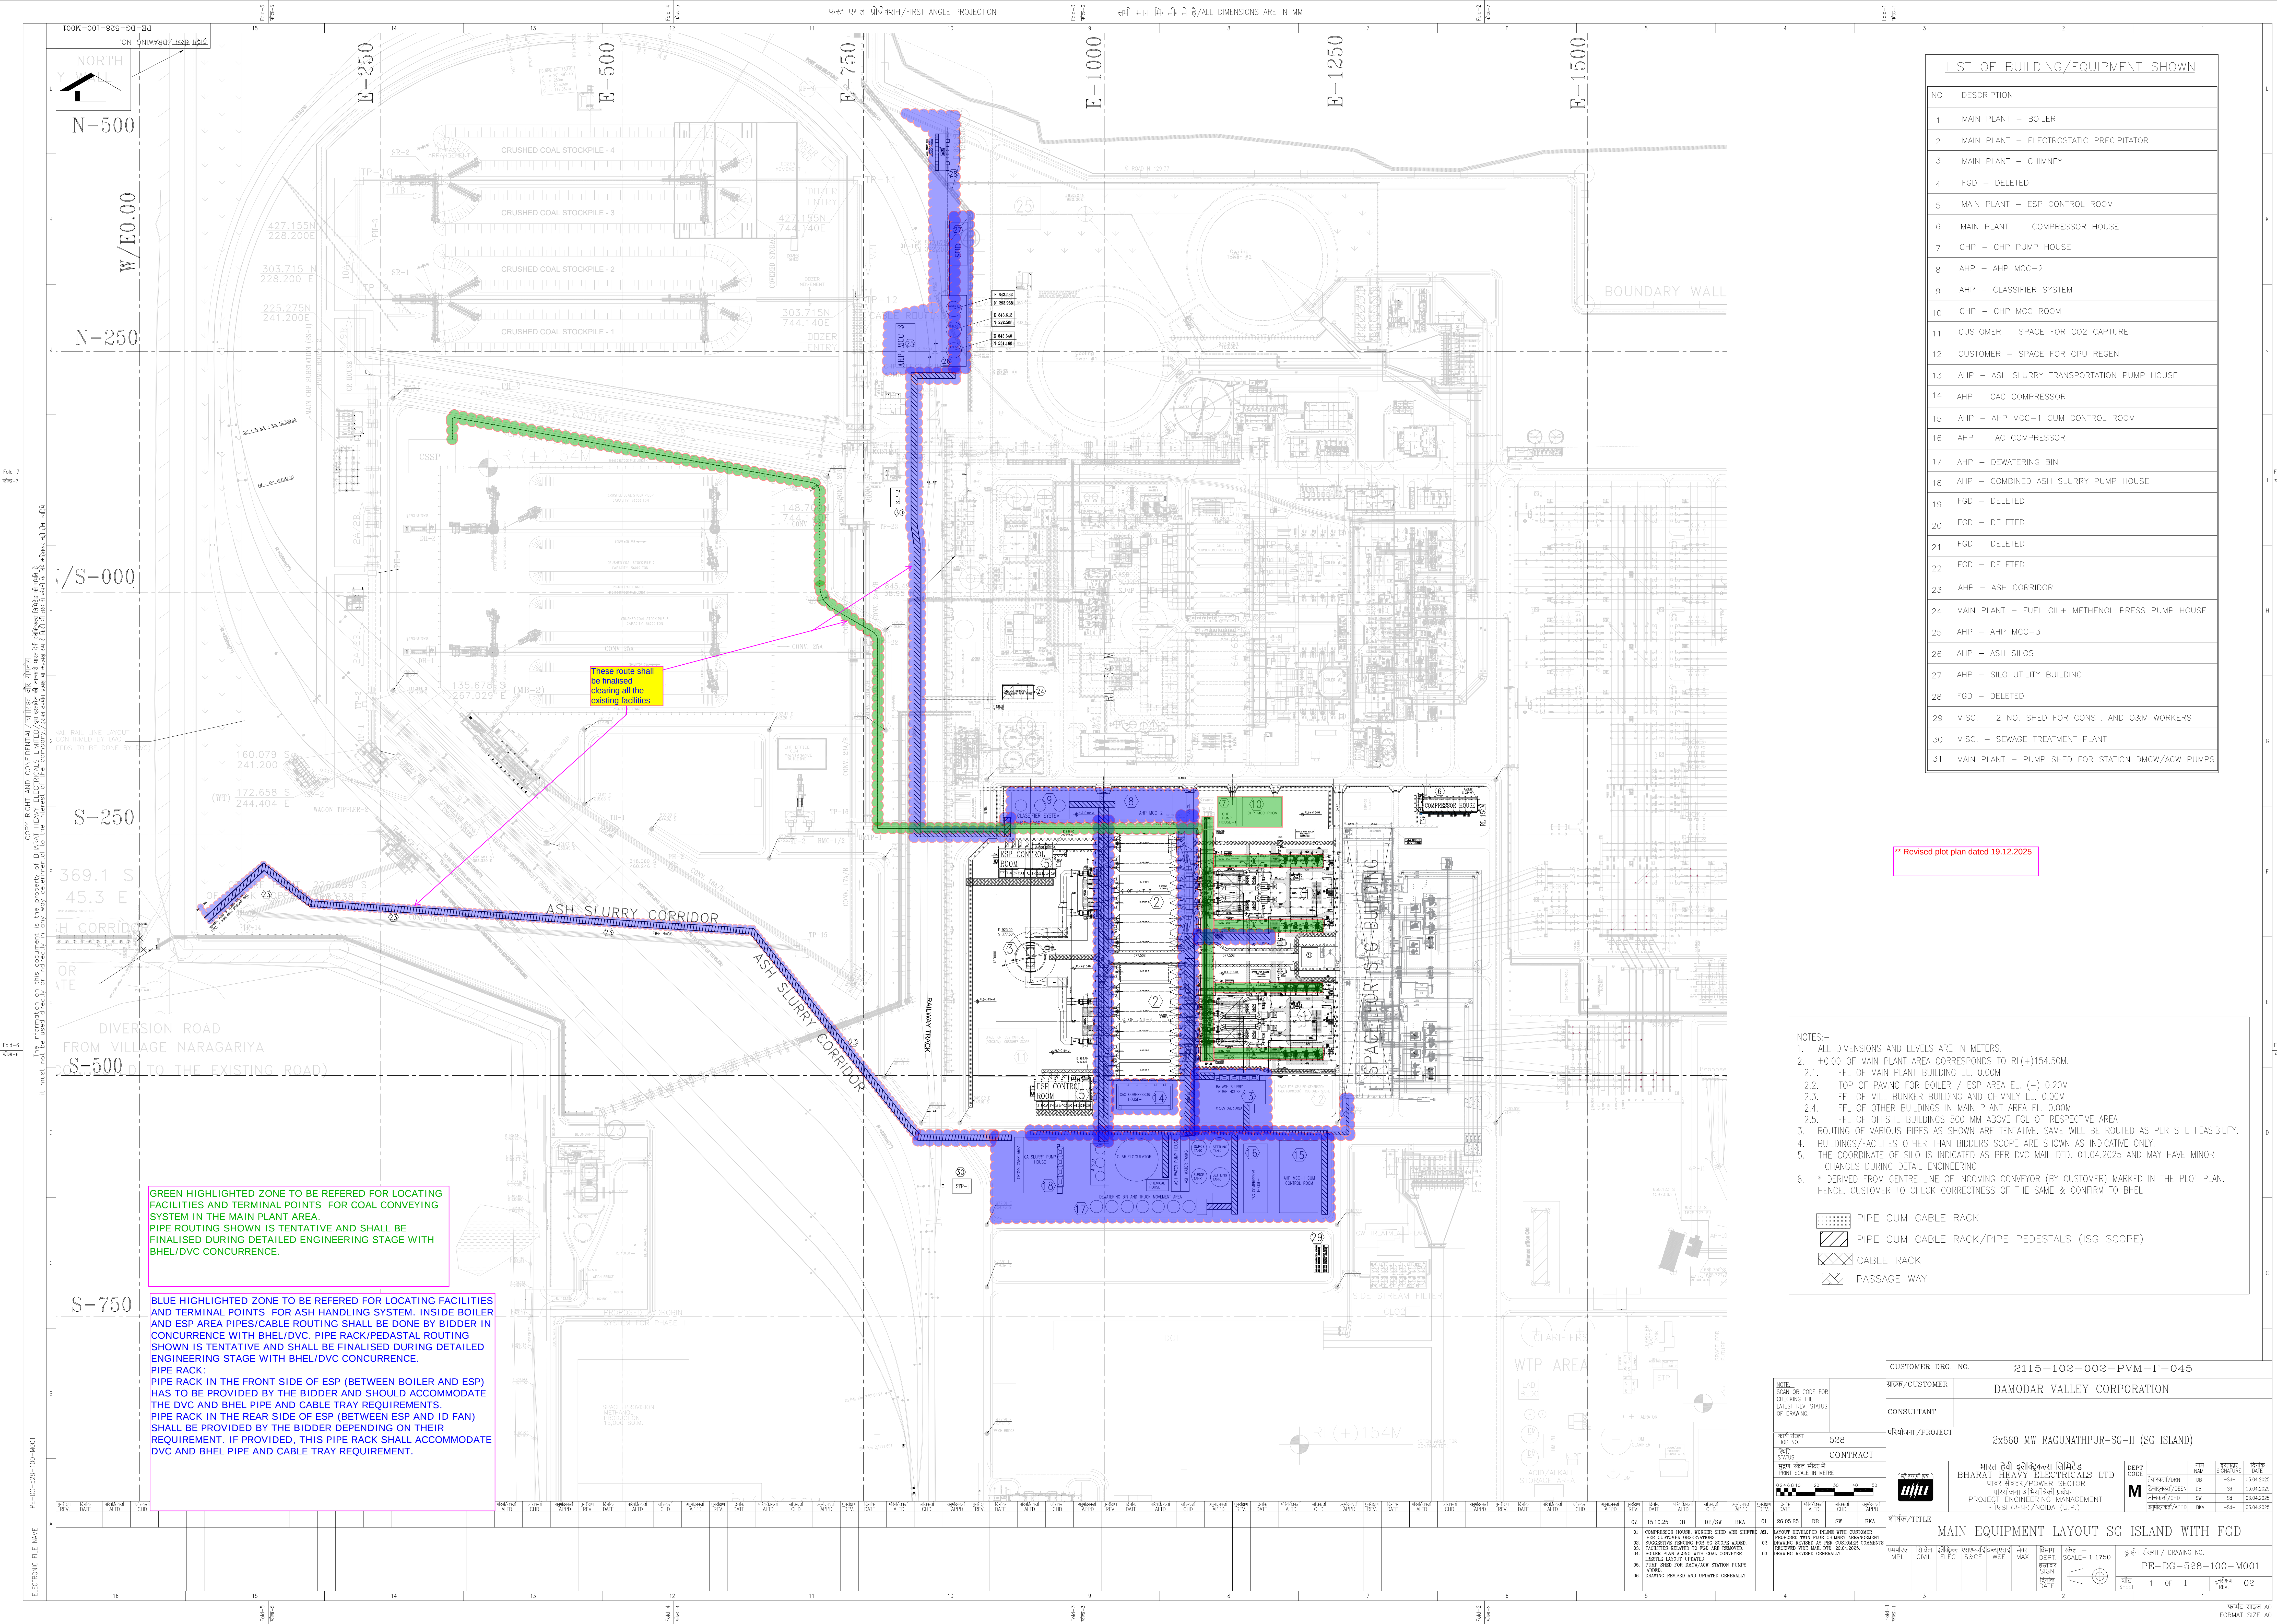

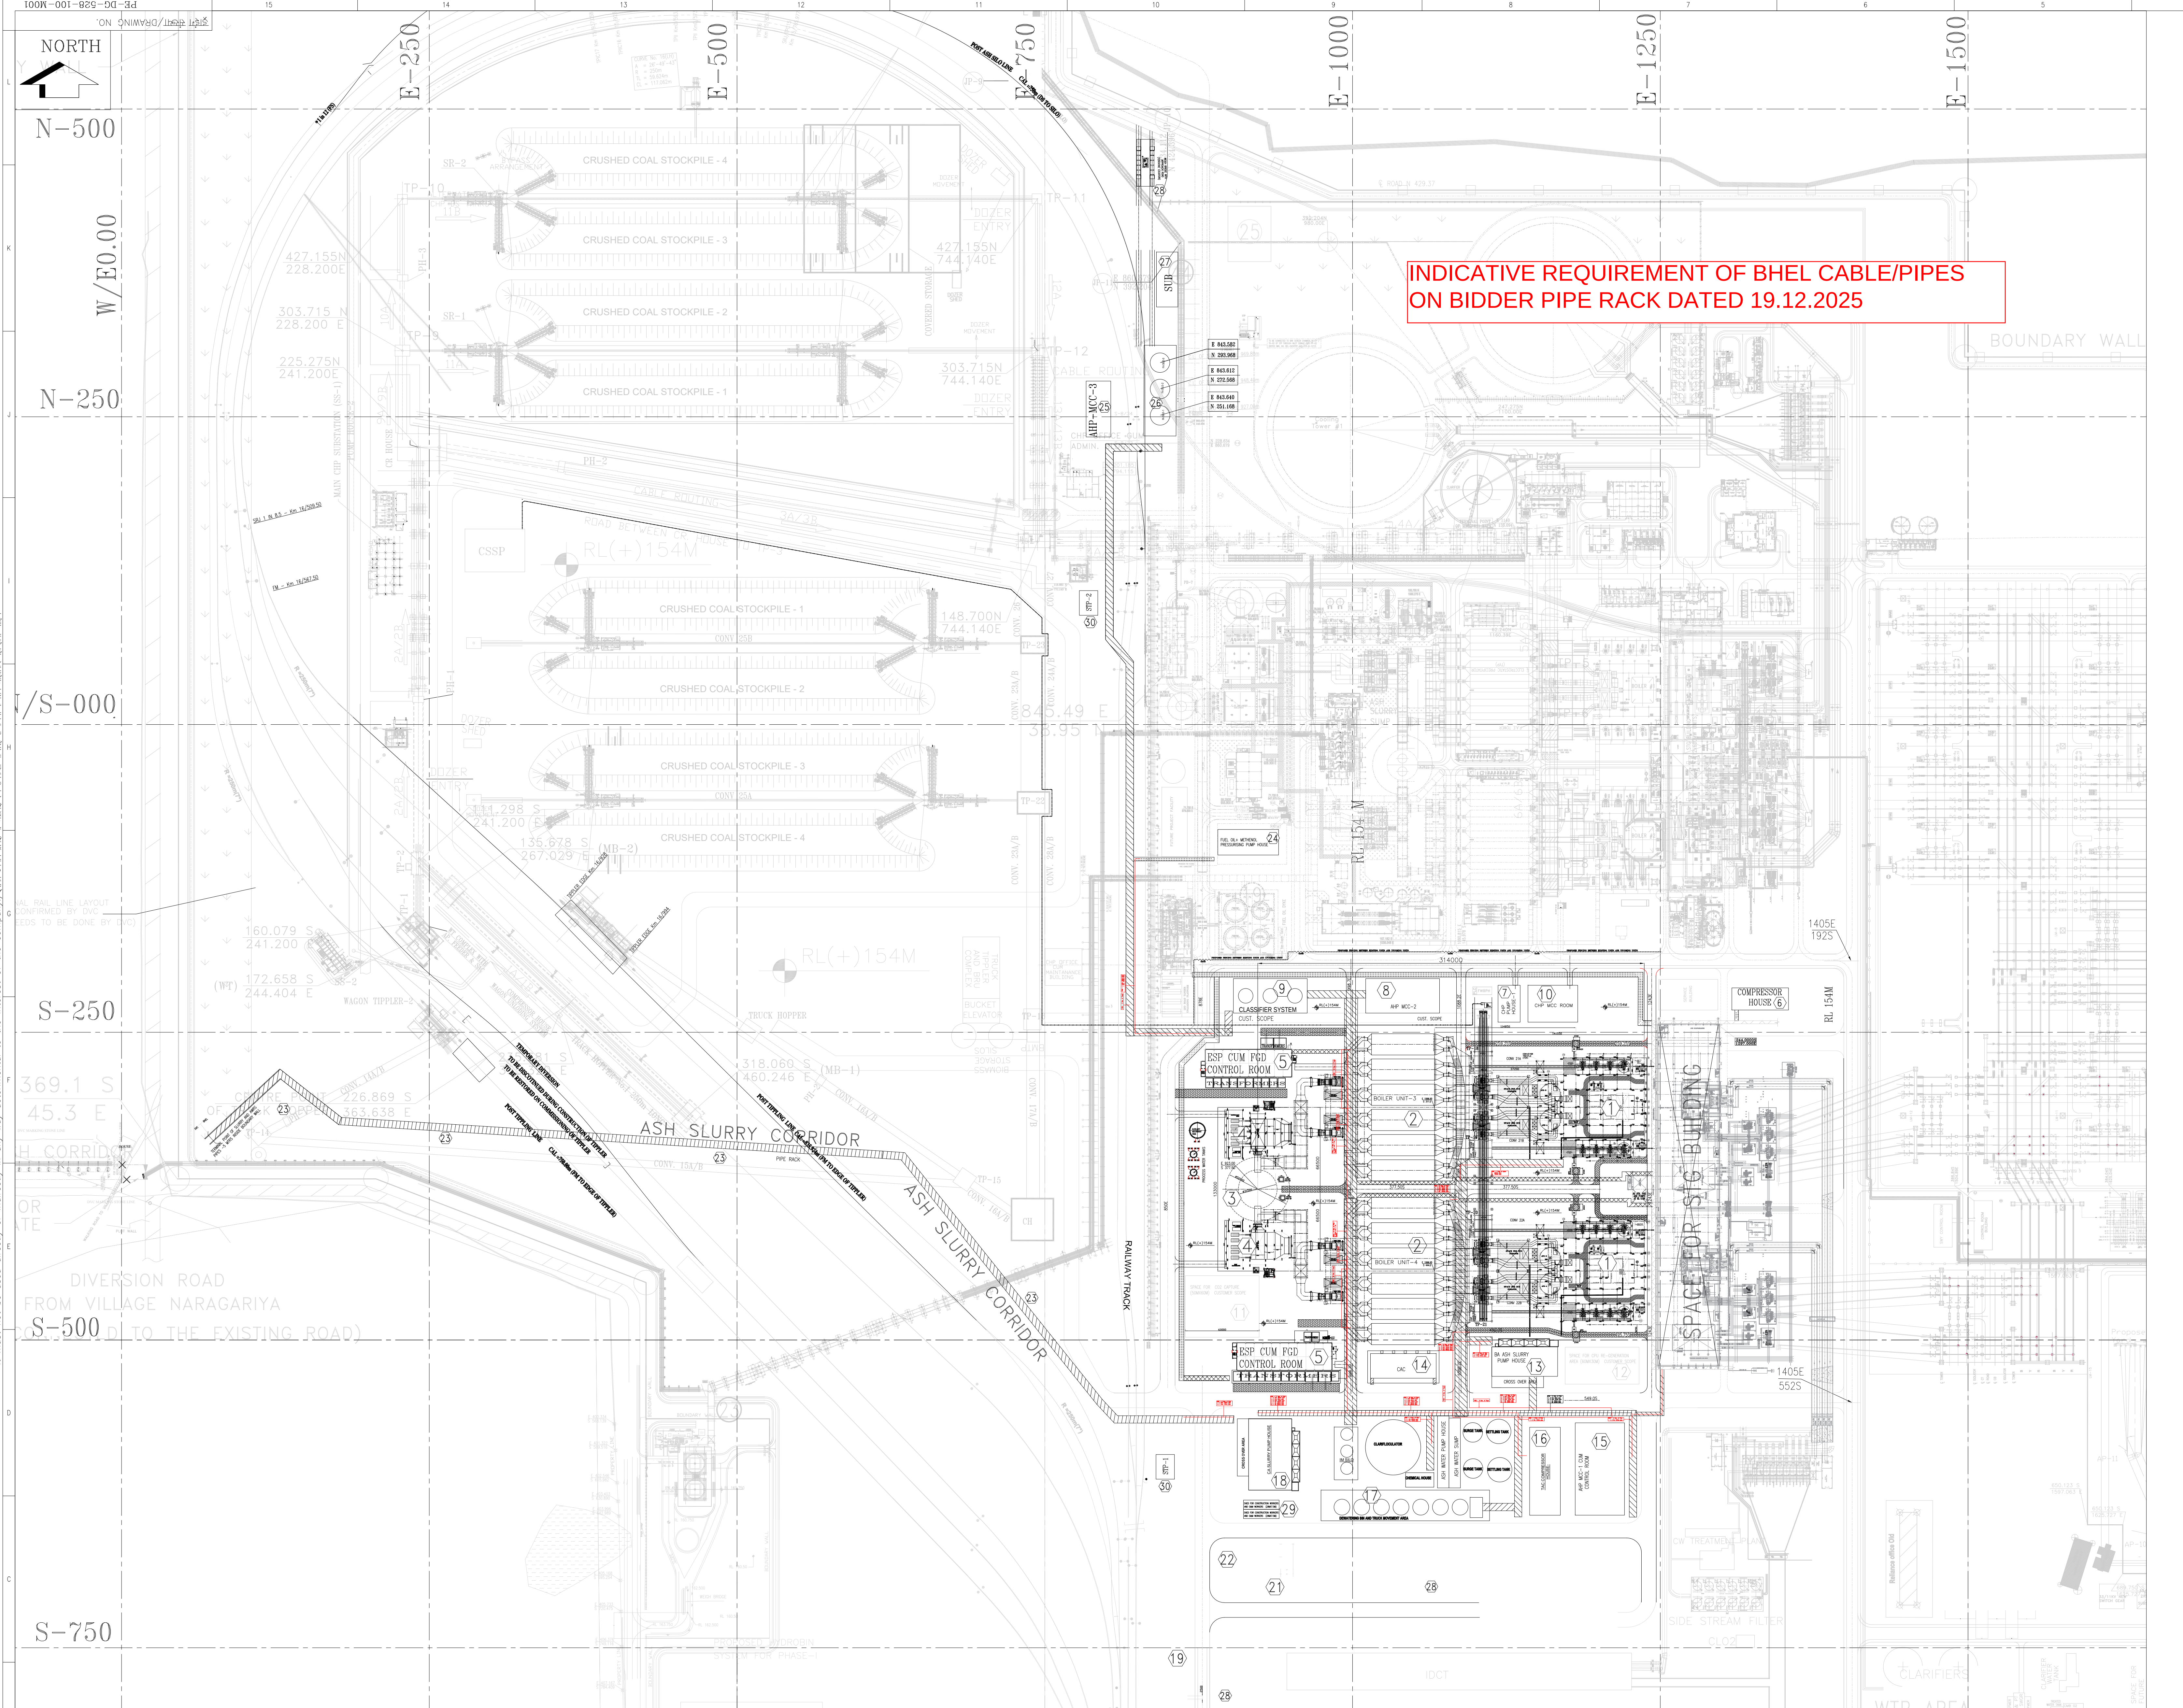

INDICATIVE REQUIREMENT OF BHEL CABLE/PIPES
ON BIDDER PIPE RACK DATED 19.12.2025