



Bharat Heavy Electricals Limited

(High Pressure Boiler Plant)

Tiruchirappalli – 620014, TAMIL NADU, INDIA

MATERIALS MANAGEMENT

TITLE CORRIGENDUM for NIT_48389	Phone: +91 0431-2577849/2574035 Fax : 0431-2520464,2520383 Email : jjjohn@bhel.in
--	---


	Reference Number: Enquiry 9621900072	Enquiry Date: 07.08.2019	Due date for submission of quotation: 08.10.2019
You are requested to quote the Enquiry number date and due date in all your correspondences. This is only a request for quotation and not an order			


CORRIGENDUM

Details of Corrigendum
<i>Inclusion of Drawings & Extension of due date</i>
All other terms and conditions as published in the NIT 48389 remain unaltered.

BHEL commercial terms & conditions with Price Bid formats and all annexure can be downloaded from BHEL web site <http://www.bhel.com> or from the Government tender website <http://tenders.gov.in> (public sector units) Bharat Heavy Electricals Limited) under enquiry reference “9621900072”

Tenders should reach us before 14:00 hours on the due date Technical bid will be opened at 14:30 hours on the due date Tenders would be opened in presence of the tenderers who have submitted their offers and who may like to be present.	Yours faithfully, For Bharat Heavy Electricals Limited
---	--

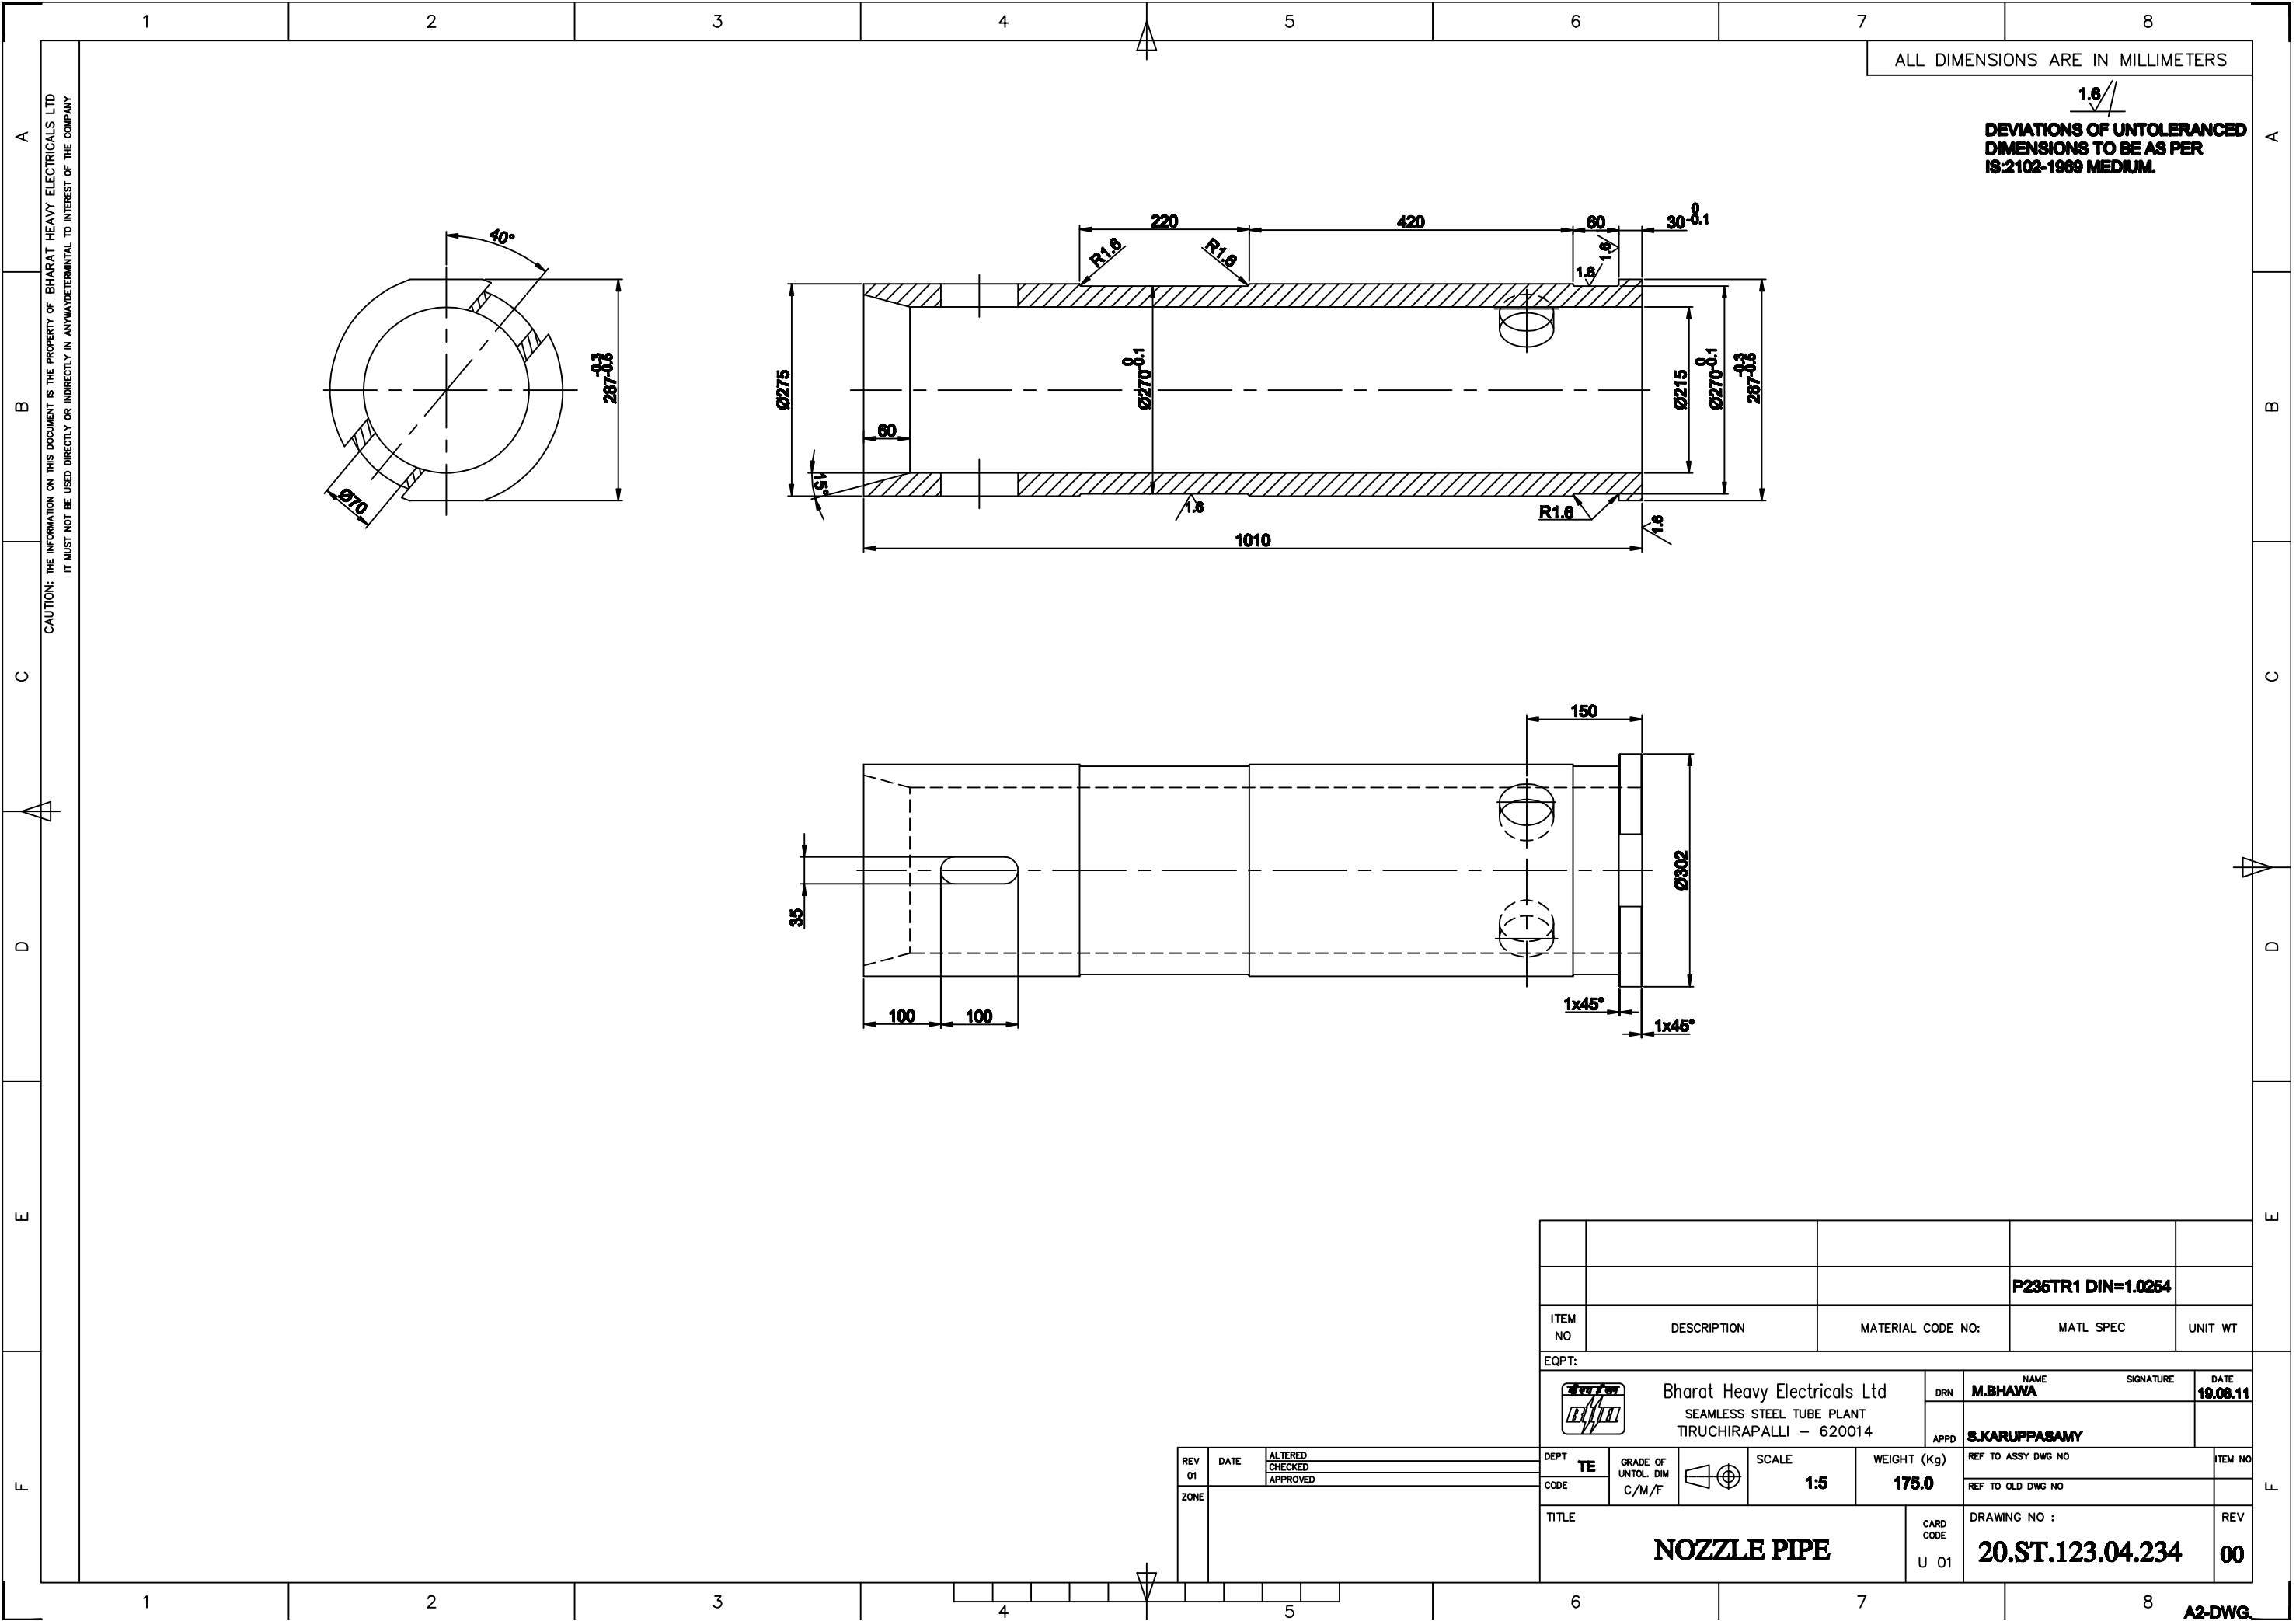

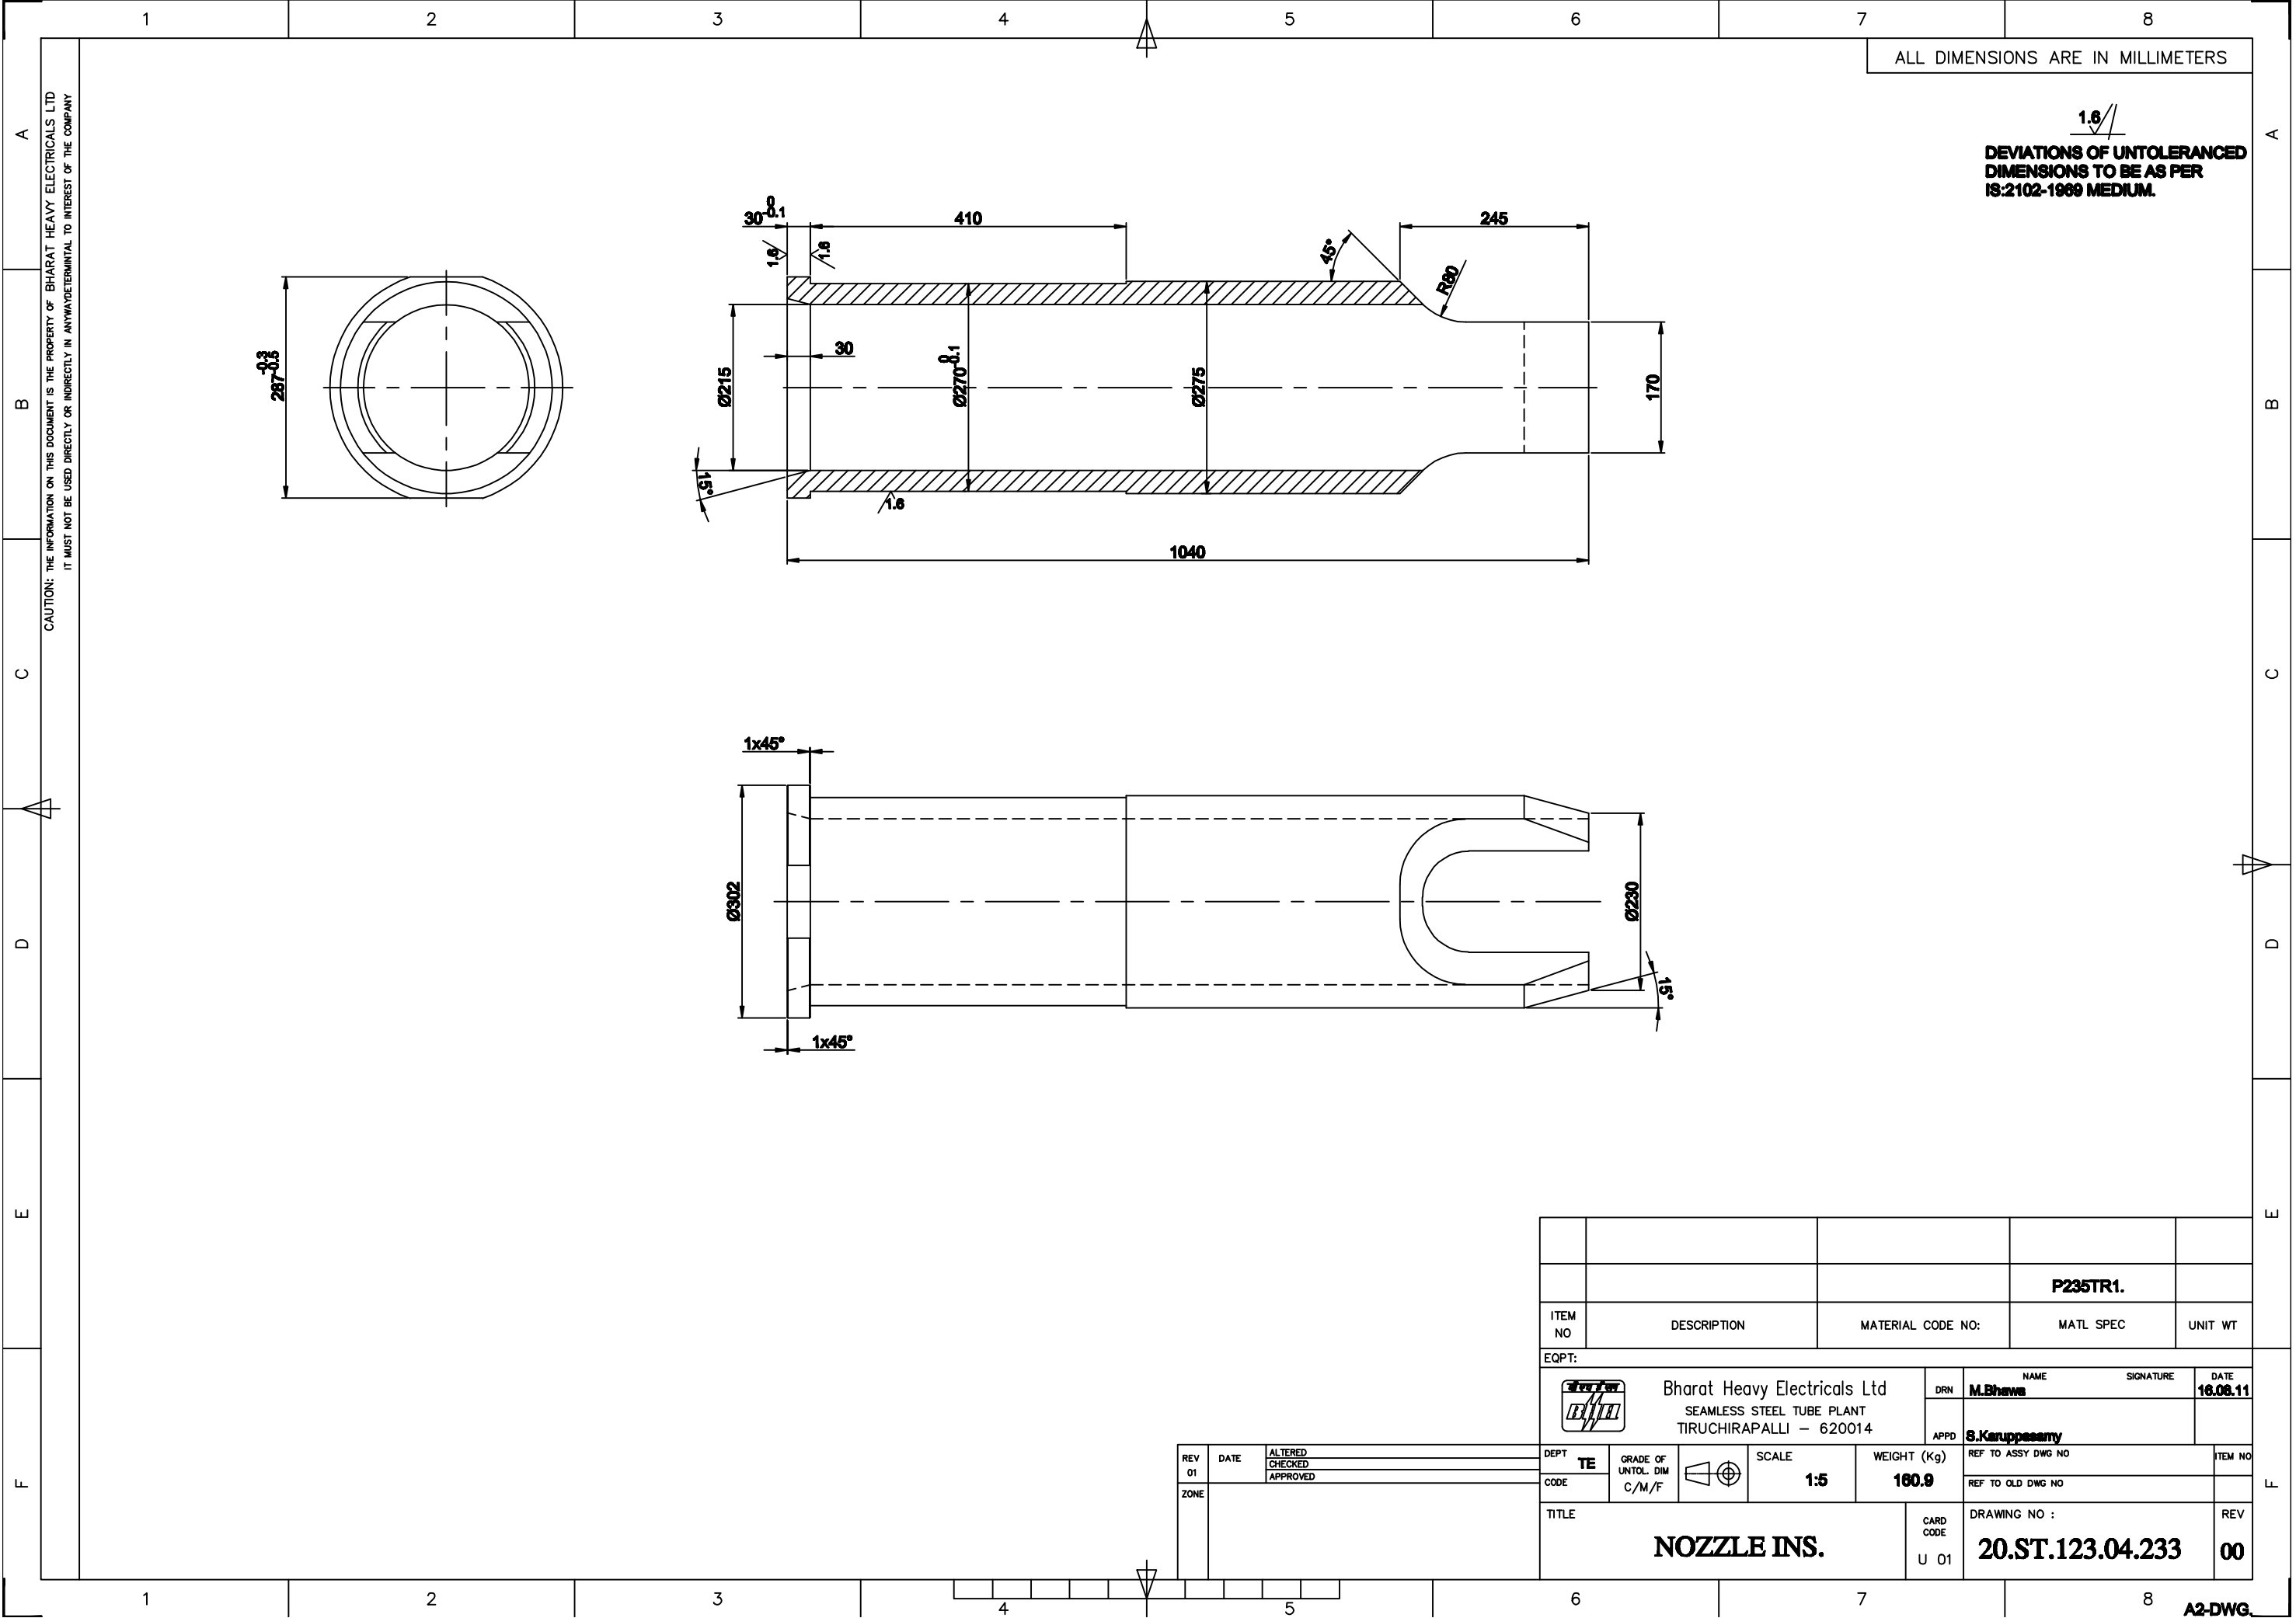

ALL DIMENSIONS ARE IN MILLIMETERS

1.6/
DEVIATIONS OF UNTOLERANCED
DIMENSIONS TO BE AS PER
IS:2102-1989 MEDIUM.

			P235TR1.	
ITEM NO	DESCRIPTION	MATERIAL CODE NO:	MATL SPEC	UNIT WT
EQPT:				
Bharat Heavy Electricals Ltd SEAMLESS STEEL TUBE PLANT TIRUCHIRAPALLI - 620014		DRN	NAME M.Bhawa	SIGNATURE DATE 16.08.11
		APPD	S.Karuppusamy	
DEPT TE	GRADE OF UNTOL. DIM C/M/F	SCALE 1:5	WEIGHT (Kg) 160.9	REF TO ASSY DWG NO
CODE				REF TO OLD DWG NO
TITLE NOZZLE INS.			CARD CODE U 01	DRAWING NO : 20.ST.123.04.233
				REV 00

REV 01	DATE	ALTERED CHECKED APPROVED
ZONE		