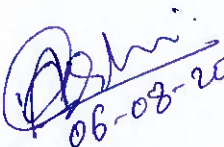


Additional Terms and Conditions for Bidders (including Pre-Qualification requirements)

Supply of "LED Panel (18 Modules) for KMMC".


S. No	Description of requirement	Document to be attached
1	Bidder should submit a self-declaration stating that, "Offered item is same as per enquiry and there is no deviation".	Self-declaration on letterhead of firm.
2	Contract shall be awarded to only such bidder who had supplied minimum one no. of same or similar indented item to any Public Sector Undertaking, Central Govt sector/ private sector/ Indian railways working for rolling stock application.	PO and corresponding Invoice copy.

Prepared By



06-08-2026

Ashwini Kumar
Mgr (CEE)

Approved By

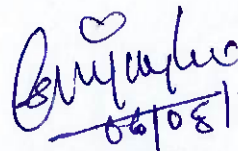
06/08/26

(Sanjay K. Rai)
AGM(CEE)

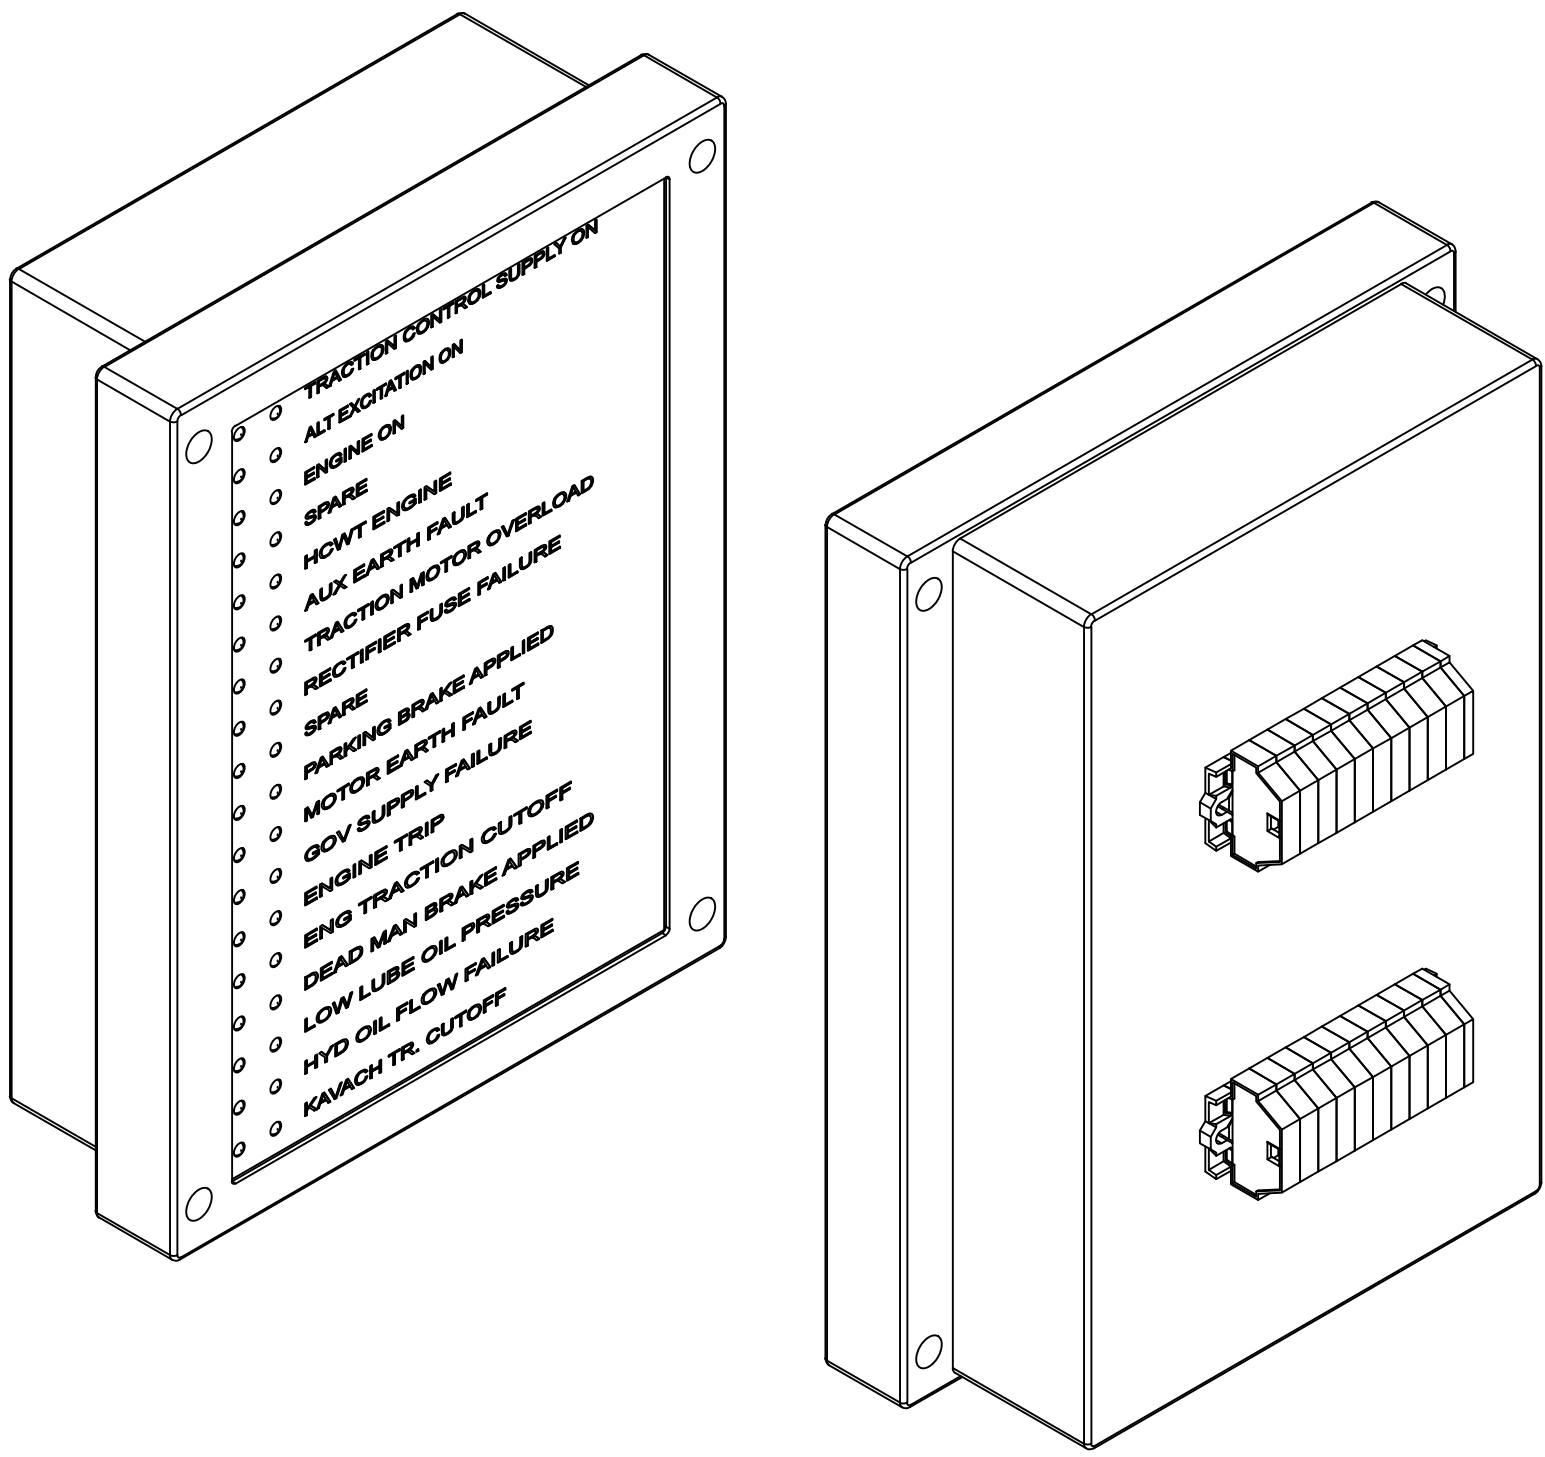

ISOMETRIC VIEWS


STYLE LIST				
STYLE No.	ITEM/VAR INCLUDED	DESCRIPTION	RECORDED	
			SIGN	DATE
BP9048595916	00	GA OF LED INDICATION PANEL (18 MODULES) (FOR KMMC)		

NOTES :-

1. OPERATING VOLTAGE 68 - 121 VOLTS DC.
2. WAGO, PHENIX OR WEIDMULLER CONNECTOR SHALL BE PROVIDED FOR TERMINAL CONNECTION.
3. THE LED & PCB ASSY. SHALL CONFORM TO IEC 60571 FOR MANUFACTURE & TEST.
4. THE LED ASSY. SHALL BE SUITABLE TO WORK AT AN AMBIENT TEMP OF 70° C
5. OTHER TEST:-
 - A LED PANEL SHALL BE CONNECTED AT 121 VOLTS & TESTED FOR 48 HOURS CONTINUOUSLY IN LED GLOWING CONDITION.
 - B. VOLTAGE THEN WILL BE RAISED TO 135 VOLTS FOR 3 MINUTES.
 - C. PANEL WILL BE CONNECTED WITH REVERSE POLARITY AT 135 VOLTS FOR ONE HOUR.
 - D. THERE SHOULD BE NO FAILURE IN ANY COMPONENT ALL LEDS SHOULD GLOW WHEN CONNECTED AGAIN.
6. FLASH TEST BETWEEN TERMINAL & BODY AT 2KV FOR 1 MINUTE.
7. LED PANEL HOUSING SHEET SHALL BE OF CRC STEEL SHEET OF 2MM THICKNESS.
8. THICKNESS OF PCB FOR LED MODULES SHOULD BE MINIMUM 1.6 MM. TRACK COPPER THICKNESS 70 MICRONS.
9. LED MODULE BODY (PCB BOARD) SHALL BE OF FIRE RETARDANT EPOXY MATERIAL.
10. INTERNAL WIRING SHOULD BE DONE WITH 0.5 SQMM (MIN) PTFE/F-BEAM CABLE TO RDSO SPEC. RDSO/ELRS/SPEC/ELC/0019 LATEST & BROUGHT OUT TO THE TB PROVIDED ON THE BACK OF THE ENCLOSURE.
11. SPARE SPACES SHOULD HAVE TRANSPARENT FILM.
12. BLOCKING DIODES IN LED MODULES SHALL BE OF 1A, 1200V PIV RATING.
13. CERAMIC RESISTORS IN LED MODULES SHALL BE OF 4.7K,3W RATING.
14. ILLUMINATION SHOULD BE SUFFICIENT FOR VISIBILITY OF INDICATIONS WHEN AMBIENT ILLUMINATION IS 300 TO 400 LUMEN.

FINISH :-

BOX TO BE POLYESTER POWDER COATED TO RAL 9005 BLACK SHADE WITH MINIMUM DFT 50 MICRONS.

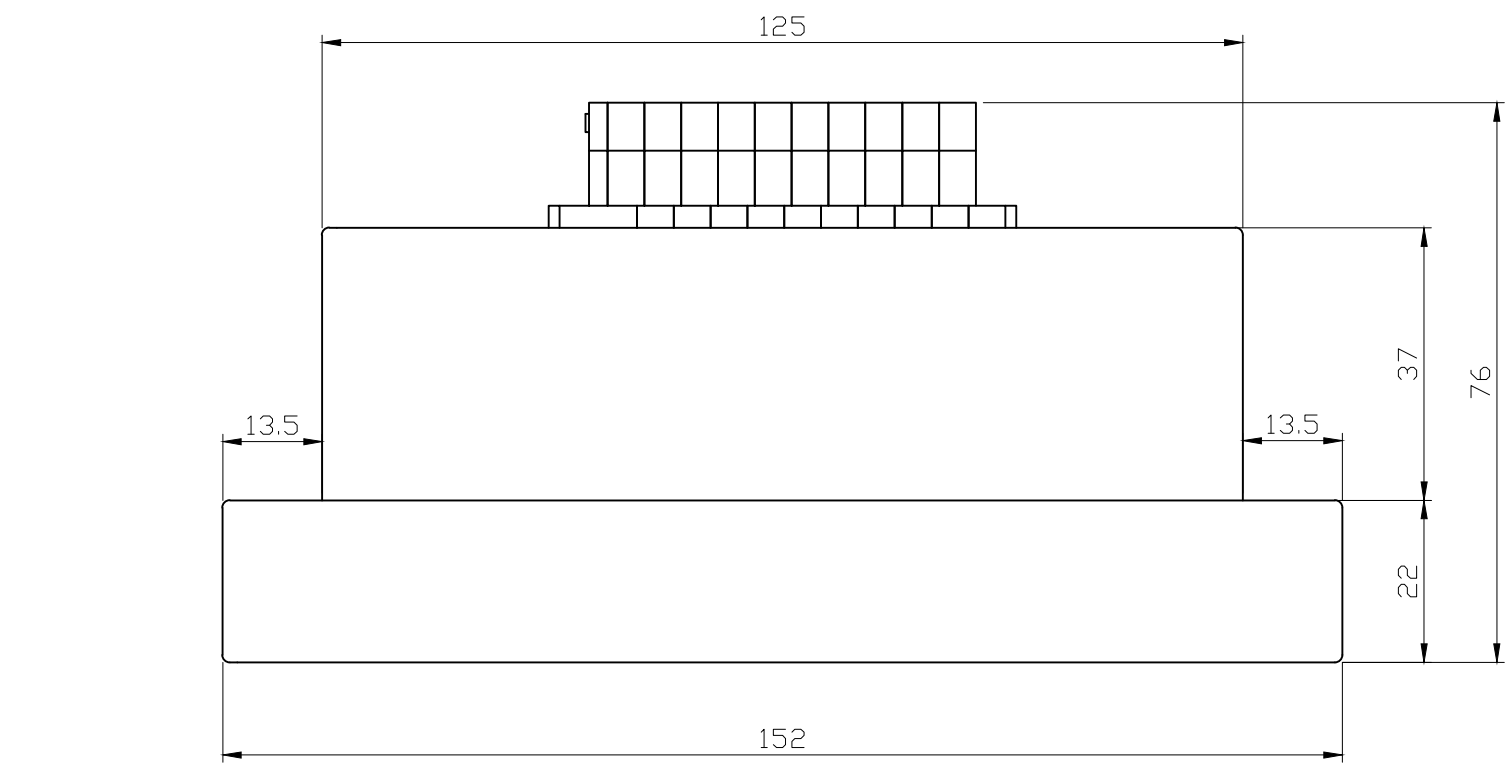


380A	1810A	1602A	1821	1808	SP	1804	1834	1825	1814
------	-------	-------	------	------	----	------	------	------	------

 MARKER DETAIL
TB1

SP
1823
1824
1819
1806
1841
1831
1835
1845
1904


 MARKER DETAIL
 TB2

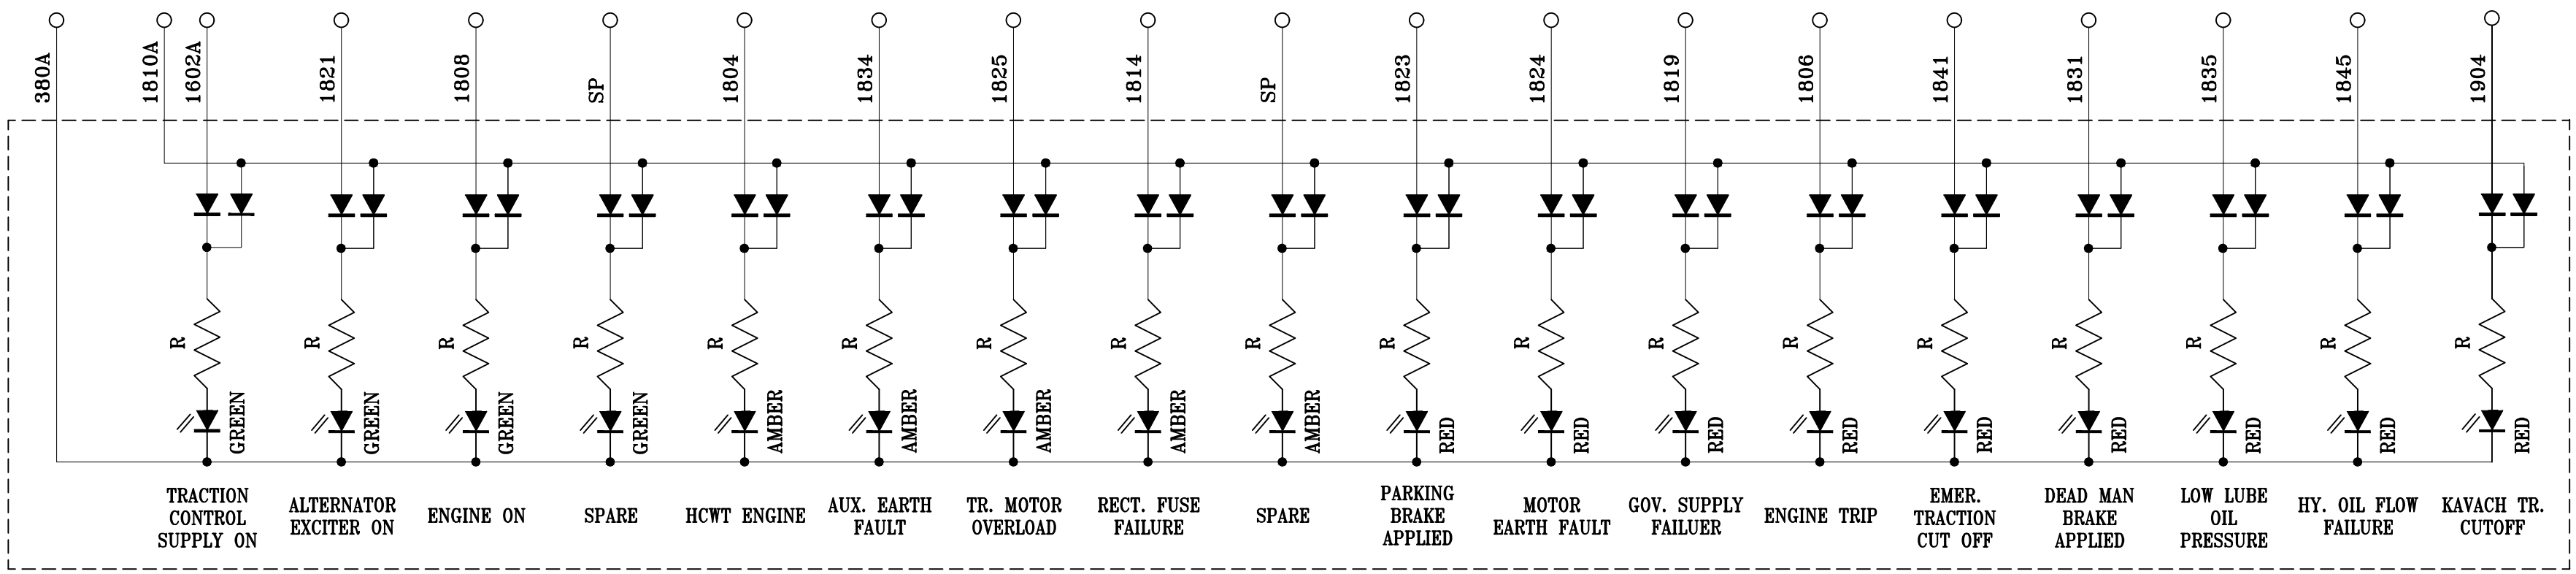

WIRING DETAILS

59		64		65		75		79		85		87		89		90		96		97		98		1195</	
----	--	----	--	----	--	----	--	----	--	----	--	----	--	----	--	----	--	----	--	----	--	----	--	----	--	-----	--	-----	--	------	--	------	--	--------	--



Bharat Heavy Electricals Limited, Bhopal
CONTROL EQUIPMENT ENGINEERING DIVISION

Purchase Specification

For

Supply of 18 LED Indication Panel

For

KMMC for ICF Chennai

Document No	PS407612
Revision	00
Date	06.08.2026
Classification	Controlled Copy
Project	KMMC ICF Chennai

	Name	Designation	Signature
Prepared By	Ashwini Kumar	Manager	
Checked By	Diwaker Kumar	Manager	
Approved By	Sanjay Kumar Rai	AGM	



Bharat Heavy Electricals Limited, Bhopal

CONTROL EQUIPMENT ENGINEERING DIVISION

1. Introduction:

This specification has been prepared for supply of 18 Module LED Indication Panel for KMMC (Kavach Mobile Maintenance Car) for operation on broad gauge (1676 mm) electrified routes of Indian Railways. The KMMC is a self-propelled vehicle used for periodic inspection & patrolling of Kavach system.

2. Scope:

18 Module LED Indication Panel shall confirm to BHEL Drg. No. 15890030052 R01.

3. Document submission:

Supplier to furnish following Drawings/Documents within 15 days from the date of PO.

- i. Bill of Material.
- ii. Type test Schedule

4. Testing and Approval:

1st prototype LED Indication panel may be subjected to type test as per type test schedule furnished. On getting PO from BHEL, vendor has to manufacture one no. LED Panel for prototype testing. Type testing may be witnessed by BHEL/ICF at vendors premises. Any modifications as suggested by ICF shall be incorporated free of cost. On getting final approval from ICF or written clearance from BHEL, vendor has to start further manufacturing in order to meet delivery schedule.

5. Delivery:

Delivery shall be within 12 weeks from the date of written clearance from BHEL.

6. Payment Terms:



Bharat Heavy Electricals Limited, Bhopal

CONTROL EQUIPMENT ENGINEERING DIVISION

100% payment shall be released on supply of item at BHEL Bhopal. Payment schedule shall be as per BHEL payment terms.

7. Warranty:

Equipment shall be under warranty of 30 months form the date of supply at BHEL, Bhopal.