

**BHARAT HEAVY ELECTRICALS LIMITED**

CORPORATE RESEARCH & DEVELOPMENT DIVISION

VIKASNAGAR, HYDERABAD - 500 093, INDIA

ENQUIRY

PHONES: 23774494 (EXCHANGE)

DIRECT: 23882104/23882204/

23778474/23776772

FAX : 91 40 23770698

RD:DP:MPX:F-04

To - Enquiry No: 580801221 Enq Date: 04-JUN-08 Due Date: 01-JUL-08 Delivery By: 31-AUG-08

-

-

Pin

Email :

Attn. .

PLEASE SUBMIT YOUR QUOTATION IN SEALED COVER SUPERSCRIBED WITH ENQUIRY NO, ENQUIRY DATE AND DUE DATE SUBJECT TO OUR TERMS AND CONDITIONS ENCLOSED, FOR THE FOLLOWING MATERIALS SO AS TO REACH US ON OR BEFORE THE DUE DATE BY 12 NOON. THE TENDERS WILL BE OPENED AT 2 PM ON THE SAME DAY

PLEASE GIVE REFERENCE OF ENQ NUMBER , ENQ .DATE AND DUE DATE IN ALL YOUR CORRESPONDENCE FOR PROMPT ACTION. IN CASE IF YOU ARE NOT MAKING THE OFFER PLEASE POST A REGRET LETTER AND RETURN THE DOCUMENTS.

SL NO	DESCRIPTION / SPECIFICATION	UNIT	QTY
1	HT TANK AND PRIMARY ASSY: AS PER DRG NO: RD DG 3 34 0851 0000.	NO	3

NOTE: PLEASE SUBMIT YOUR OFFER IN TWO PARTS AS PER GENERAL TERMS AND CONDITIONS OF ENQUIRY & CONTRACT FOR THE PURCHASE OF GOODS/SERVICES IN SEPARATE SEALED COVERS AS DETAILED BELOW:

1) FIRST COVER shall contain the following:

A) Technical commercial bid along with compliance statement, mentioning applicable duties, taxes etc., and delivery time clearly, (terms, conditions and compliance form enclosed)

B) A copy of the price bid without the prices (unpriced price bid)

2) SECOND COVER containing price bid

3) If the price bid is found to be different from the unpriced price bid in any way, your offer will be rejected

4) Guarantee Certificate : Required

5) Manufacturer's Test Certificate : Required

Important: Taxes & duties quoted by you will be taken for cost evaluation and order placement and no change will be entertained later except in the case of changes made by the government. Changes in taxes and duties because of the changes in turnover etc also will be to the supplier's account. In case no tax/duty is included, a self declaration for the exemption may be attached along with the offer.

AS WE ARE ENGAGED IN R&D ACTIVITY "C" FORM
WILL NOT BE ISSUED

Yours faithfully
for

BHARAT HEAVY ELECTRICALS LTD

PLEASE FILL UP THE ENCLOSED VENDOR REGISTRATION FORM AND SEND IT ALONG WITH YOUR QUOTATION. OTHERWISE YOUR QUOTATION WILL NOT BE CONSIDERED. (IGNORE THIS IF YOU HAVE ALREADY SUBMITTED THIS FORM)


SEETA RAM. M
Dy General Manager

Email: mseetaram@bhelrnd.co.in

Page 1/3	Process Specifications for HT tank & Primary Assy.	Spec.No	RD/HVE/SPEC/08/008
		Date	30.05.2008
		Product	CT-800
1.0	APPLICATION: HT Tank Tank & primary Assy (Drg No. RD DG 3 34 0851 0000) is the top tank of the current transformer. The gas pressure in this metal enclosure is maintained at 0.65 MPa. This gas tight assembly shall meet the following specification.		
2.0	SPECIFICATIONS:		
2.1	Material : Low Carbon Austenetic stainless steel confirming to AISI-304 .		
2.2	Standard stainless steel as indicated above shall be used for all the components wherever specified in the design drawings. Standard materials of electrical grade shall be used for other metallic items. Insulating items shall be made out of standard rods, pipes wherever applicable. Casting shall be avoided to get rid of void problems.		
2.3	Drawn profiles, to size, only shall be used for direct welding with the flanges. No smithy is allowed for formation/ matching of profiles in view of defect inception. Pipe and flanges shall be MIG welded with suitable SS electrode.		
2.4	The welded sections shall be sized as per drawing and verified /tested using Dye Penetration (D.P.) technique at all stages of welding. Inside edges/weld shall be fused to obtain near smooth weld surface		
2.5	The flanges shall be manufactured to drawings and welded as per instructions to the shells maintaining parallelism of faces and perpendicularity as prescribed. The flange sealing surfaces shall be polished to RA 0.8 or better and the bolting holes shall be machined fine, using jig borer/ CNC milling, and shall have uniform chamfer. The tolerances, wherever not mentioned in the drawing, shall be within 0.1°. Any sharp corners shall be removed as per the drawing. Wherever not specified in the drawing, a chamfer of 0.5x45° shall be provided at the sharp corners and edges		

Page 2/3	Process Specifications for HT tank & Primary Assy.	Drg.No.	RD/HVE/SPEC/08/008
		Date	30.05.2008
		Product	CT-800
2.6	All the flanges shall be welded co-axial in the limits of manufacturing drawing.		
2.7	Weld splatter, if any, shall be removed by chipping or grinding on completion of the weld.		
2.8	Dye penetration report shall be generated and submitted to BHEL.		
2.9	The tested assembly should be cleaned, degreased and prepared for pressure test. The assembly shall be tested at 6.5 bar pressure and pressure drop shall be recorded and communicated to BHEL for taking corrective action. Any dummies/rubber O rings required for pressure testing shall be within the scope of supply and no additional costs will be paid by BHEL. Later, 6.5 bar pressure shall be maintained for 3 days day and night to observe any leakage. In case of pressure drop a course leak check shall be performed. The leak shall be rectified and the test repeated to fullest satisfaction. Components indicating drop in pressure during this test will not be accepted. Finally, the aassembly shall be kept at 13 bar for 15 minutes to verify pressure withstanding capabilities specified in drawing.		
2.10	The supplier shall stress relieve tested component to ensure zero post supply deformation.		
2.11	Stress relieved component shall be electro-polished on the inside surface using moderate current densities.		
2.12	The assemblies further shall be sandblasted on the outer surface and powder coated (> 50 Micron) to siemens grey shade as specified on drawing. During this operation all flanges shall be masked at the sealing surfaces and at the rim.		

Page 3/3	Process Specifications for HT tank & Primary Assy.	Drg.No.	RD/HVE/SPEC/08/008
		Date	30.05.2008
		Product	CT-800
2.13	The dimensional checks and the leak test shall be carried out in presence of BHEL inspector.		
2.14	The accepted component shall be packed in suitably with adequate cushioning to prevent transit damages. For transit time higher than 2-weeks, adequate quantity of moisture absorbent shall also be placed with the component.		
2.15	The supplier shall have the TIG/MIG welding facilities and other machinery required for executing the job.		
2.16	The supplier shall be produce raw material certificates to BHEL for approval before starting the work.		
2.17	The supplier shall submit duly signed (supplier & BHEL QC)reports at the time of delivery.		
2.18	The supplier shall attend to any kind of assembly rectification work after supply within the BHEL R&D premises for the problems not envisaged / checked earlier without any extra costs. In such a case, no additional charges will be paid by BHEL for transportation, rent for the machinery or labour or any consumables.		
2.19	The supplier shall deliver the item in 3 months.		
3.0	PRE-QUALIFICATION CRITERIA :		
3.1	Annual turnover of the supplier shall be > 50 lakhs.		
3.2	The supplier should have executed atleast one single fabrication order worth 25 lakhs and above and accepted by the customer.		
Page 3/3	File : Specifications for HT tank & primary Assy.doc		Signature

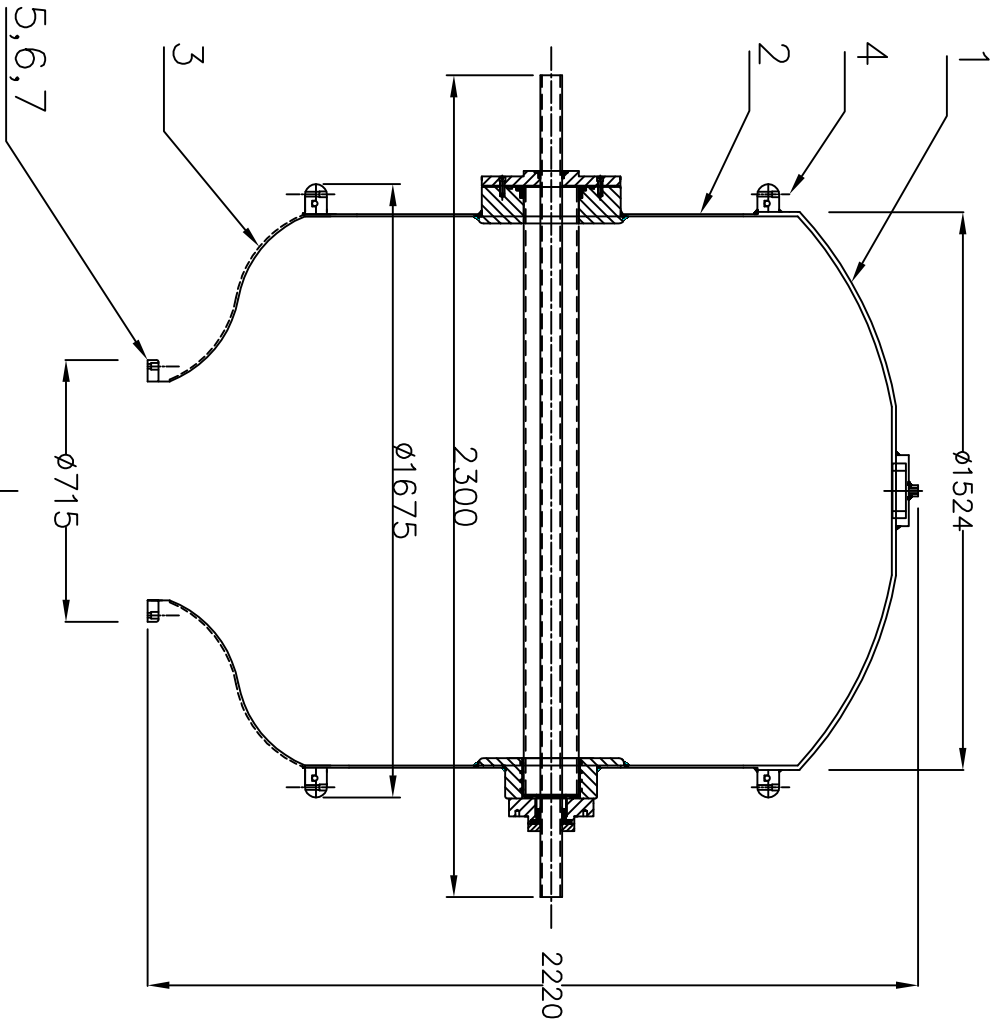

Bill of Material

Item No.	Description	Drq. No.	Quantity
HT Tank Assembly			
1	Top Cover	RD DG 3 34 0851 0100	1
2	Middle Tank	RD DG 3 34 0851 0200	1
3	Dished End	RD DG 3 34 0851 0300	1
# 4	M12x35 Hex SKT HD screw	—	120
# 5	M12x75 Hex SKT HD screw	—	32
6	13 Spring Washer	—	32
7	13 Plain Washer(3 mm thick).	—	32
* 8	Special Hex. Spanner 400—SF6—CT—01/11	—	1
** 9	Round Nut Spanner	RD DG 4 34 0851 0400	1

* Not shown in the drawing and need not be manufactured (It is existing)

** Not shown in the drawing

high tensile screws.

Note:

1. MIG Welding to be carried out wherever welding is specified.
2. The total assy shall be hydraulically tested at 13 kg/cm2 pressure for 15 minutes.
3. Powder coating shall be done on all outer surfaces of items 1,2 &3.

THE INFORMATION ON THIS DOCUMENT IS THE PROPERTY OF BHARAT HEAVY ELECTRICALS LTD. IT MUST NOT BE USED DIRECTLY OR INDIRECTLY IN ANY WAY DETRIMENTAL TO THE INTEREST OF THE COMPANY.


COMP. FILE NAME

REF.DRG.NO.

INVENTORY NO.

REV.	DATE	ALTERED	APPD.




REV.	DATE	ALTERED	APPD.

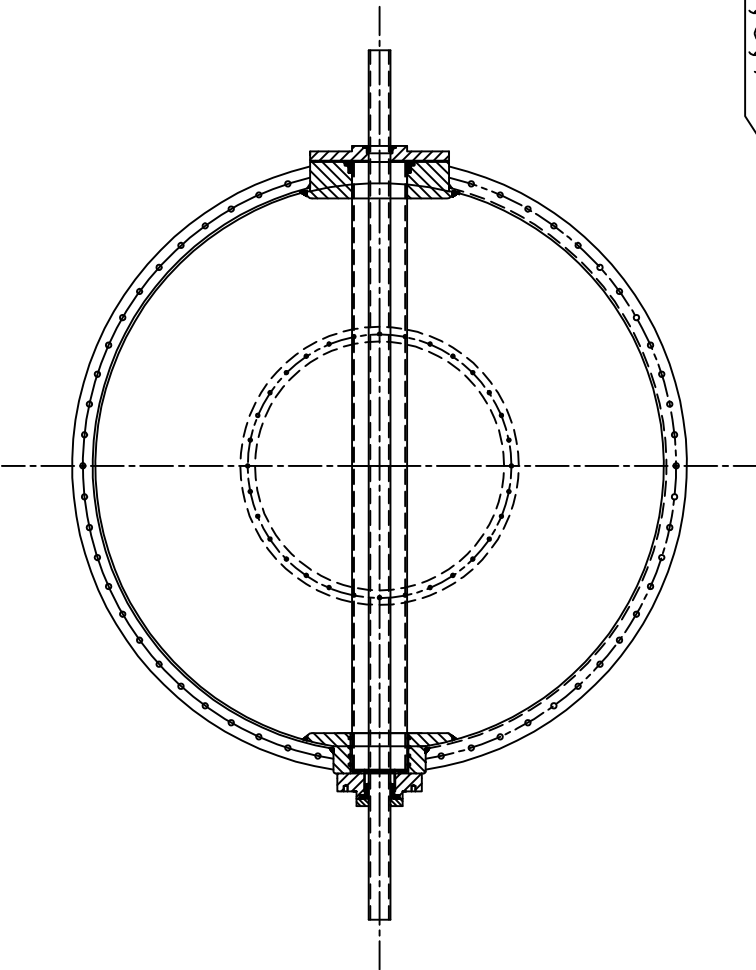

TYPE OF PRODUCT		NAME OF CUSTOMER/PROJECT	
OR		BHARAT HEAVY ELECTRICALS LIMITED	
NAME OF CUSTOMER/PROJECT		Corp. R&D Division, Vikasnagar	
		HYDERABAD - 500 093	
DEPT.	SCALE	WEIGHT (KG)	REF. TO ASSY DRG.
CODE	1:20	958	ITEM NO. 0
TITLE		DRAWING NO.	
HT Tank & Primary Assy		RD DG 3 34 0851 0000	
		SHEET NO.	
		NO OF SHEETS	
		REV.	
		00	

FIRST ANGLE PROJECTION

(ALL DIMENSIONS ARE IN mm)

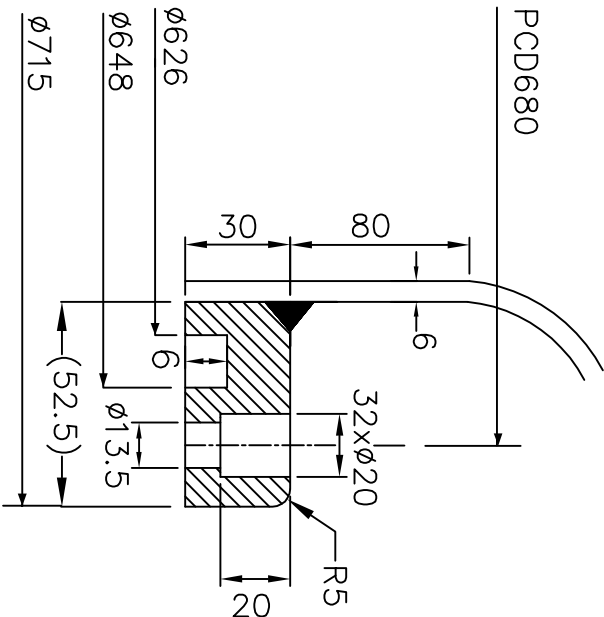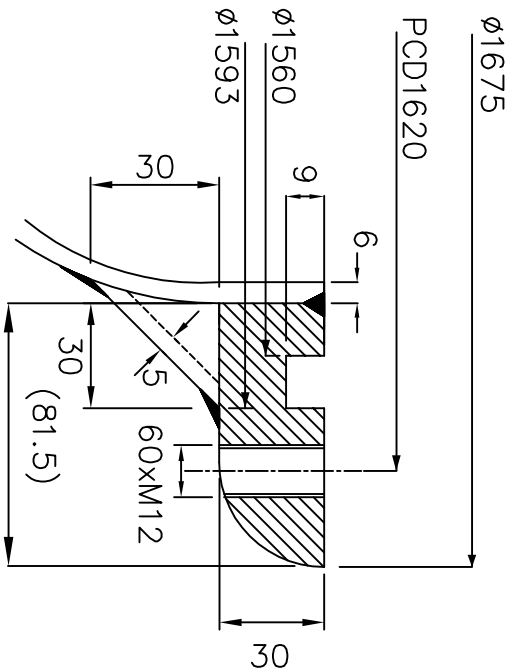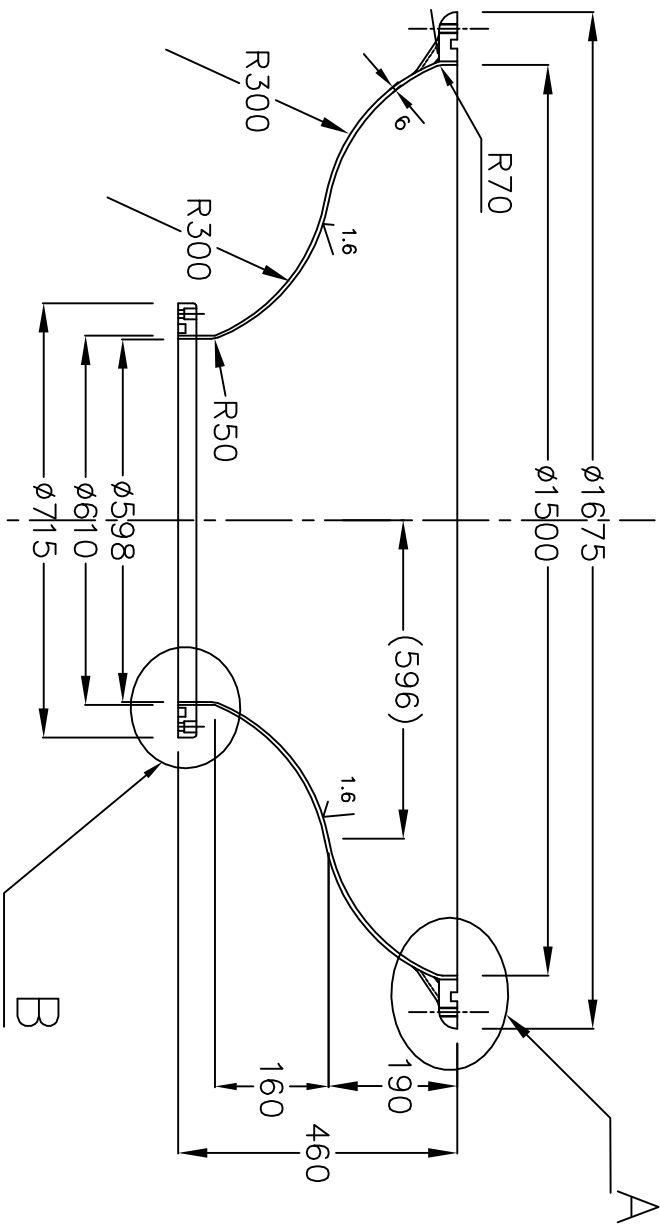


Detail—A

Detail—B

Note:

1. Material : SS 304
2. Mirror finish shall be ensured on all inner surfaces.
3. No sharp edges are permitted.
4. tolerance on all dimensions: ± 0.5 unless otherwise specified.

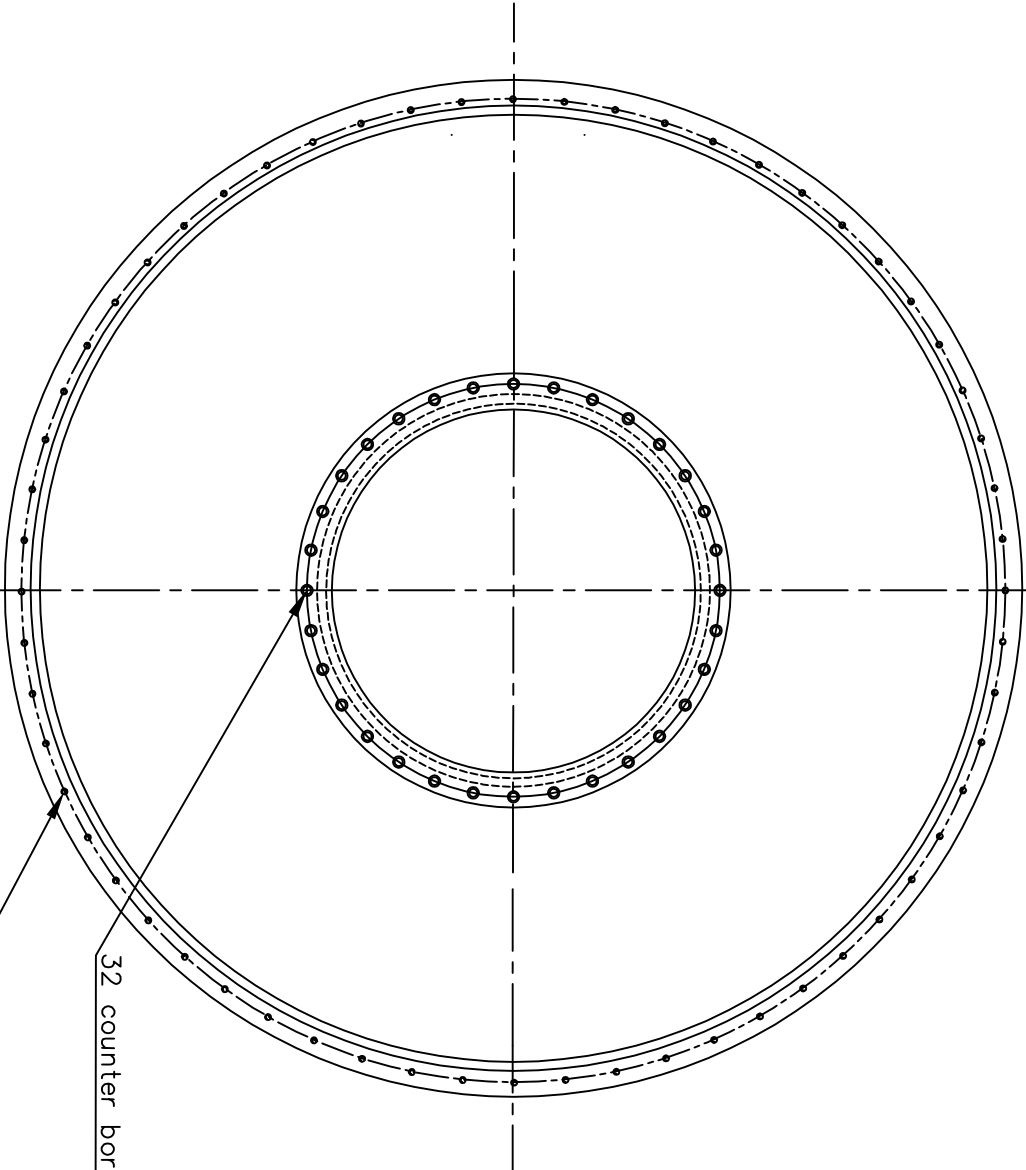

32 counter bore holes on PCD 680
60xM12 on PCD1620

THE INFORMATION ON THIS DOCUMENT IS THE PROPERTY OF BHARAT HEAVY ELECTRICALS LTD.
IT MUST NOT BE USED DIRECTLY OR INDIRECTLY IN ANY WAY DETRIMENTAL TO THE INTEREST OF THE COMPANY.

COMP. FILE NAME

REF.DRG.NO.

INVENTORY NO.

REV.	DATE	ALTERED	APPD.	REV.	DATE	ALTERED	APPD.
CHECKED				CHECKED			



DEPT.	SCALE	WEIGHT (KG)	REF. TO ASSY DRG.	ITEM NO.	NO.OF ITEMS
CODE	1:12	156	RD DG 3 34 0851 0000	3	



BHARAT HEAVY ELECTRICALS LIMITED
Corp. R&D Division. Vikasnagar
HYDERABAD - 500 093

NAME	SIGN.	DATE	NO.OF VAR.
DRN. APC		05.04.08	
CHD. KSRP		06.04.08	
APPD.			

TITLE	DRAWING NO.	REV.
Dished End	RD DG 3 34 0851 0300	00
SHEET NO.	NO OF SHEETS	

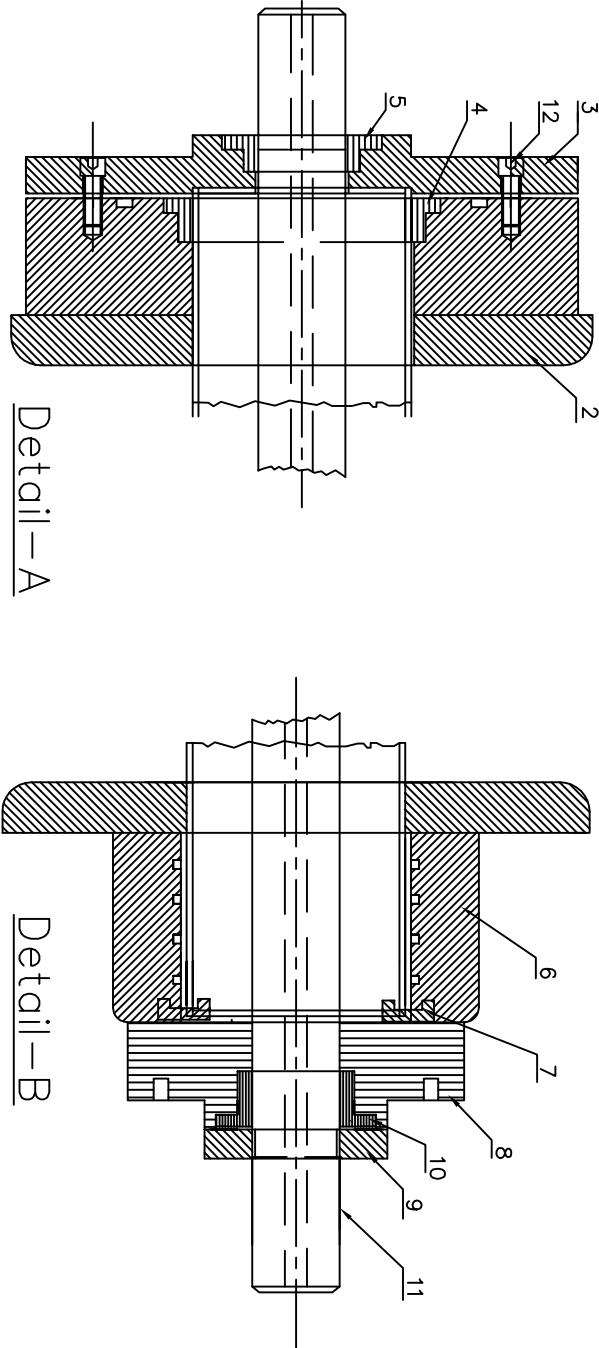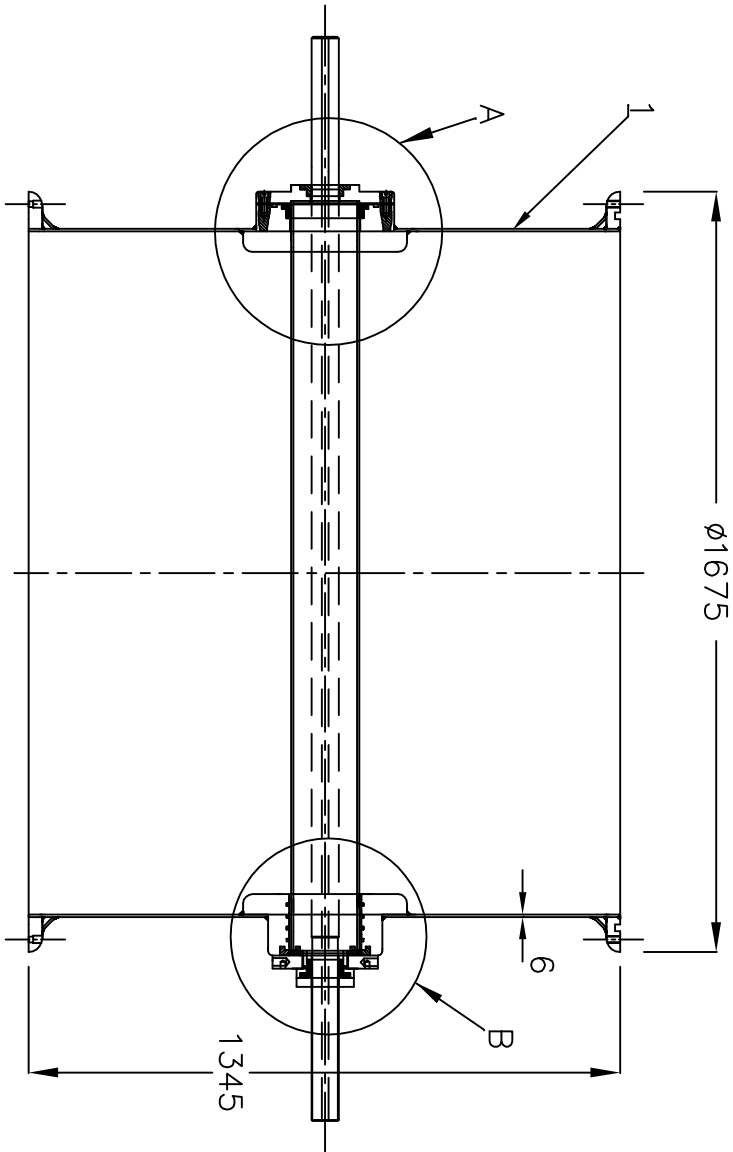


Bill of Material

Item No.	Description	Drq. No.	Quantity
1	Shell	RD DG 3 34 0851 0201	1
2	Tank Bush_Left	RD DG 3 34 0851 0202	1
3	SS Pipe Assy.	RD DG 3 34 0851 0203	1
4	Bush for SS Pipe	RD DG 3 34 0851 0204	1
5	Primary Bush_Left	RD DG 3 34 0851 0205	1
6	Tank Bush_Right	RD DG 3 34 0851 0206	1
7	Locator	RD DG 3 34 0851 0207	2
8	Special Round Nut	RD DG 3 34 0851 0208	1
9	Primary Nut	RD DG 3 34 0851 0209	1
10	Primary Bush_Right	RD DG 3 34 0851 0210	1
11	Primary Conductor	RD DG 3 34 0851 0211	1
# 12	M12X30 Hex Skt Hd Screw	_____	12

Note: MIG welding to be carried out wherever welding is indicated

high tensile screw.

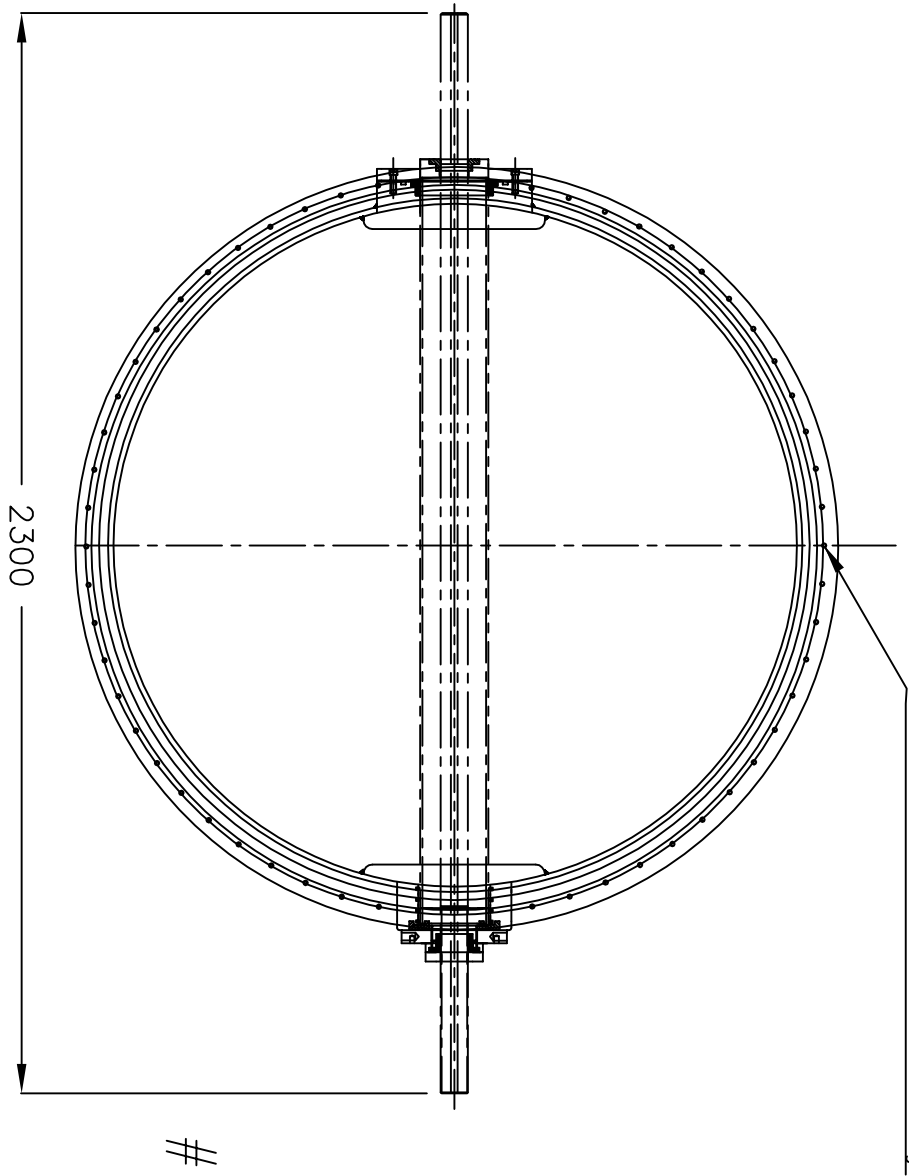

THE INFORMATION ON THIS DOCUMENT IS THE PROPERTY OF BHARAT HEAVY ELECTRICALS LTD.
IT MUST NOT BE USED DIRECTLY OR INDIRECTLY IN ANY WAY DETRIMENTAL TO THE INTEREST OF THE COMPANY.

INVENTORY NO.	REF.DRG.NO.	COMP. FILE NAME
---------------	-------------	-----------------


REV.	DATE	ALTERED	APPD.
CHECKED			

TYPE OF PRODUCT		OR		NAME OF CUSTOMER/PROJECT	
DEPT.		SCALE		WEIGHT (KG)	
CODE		1:16		687	
TITLE		DRAWING NO.		REV.	
Middle Tank		RD DG 3 34 0851 0200		00	
SHEET NO.		NO OF SHEETS			





BHARAT HEAVY ELECTRICALS LIMITED
Corp. R&D Division, Vikasnagar
HYDERABAD - 500 093

DRN.	NAME	SIGN.	DATE	NO.OF VAR.
CHD.	APC		05.04.08	
APPD.	KSRP		06.04.08	

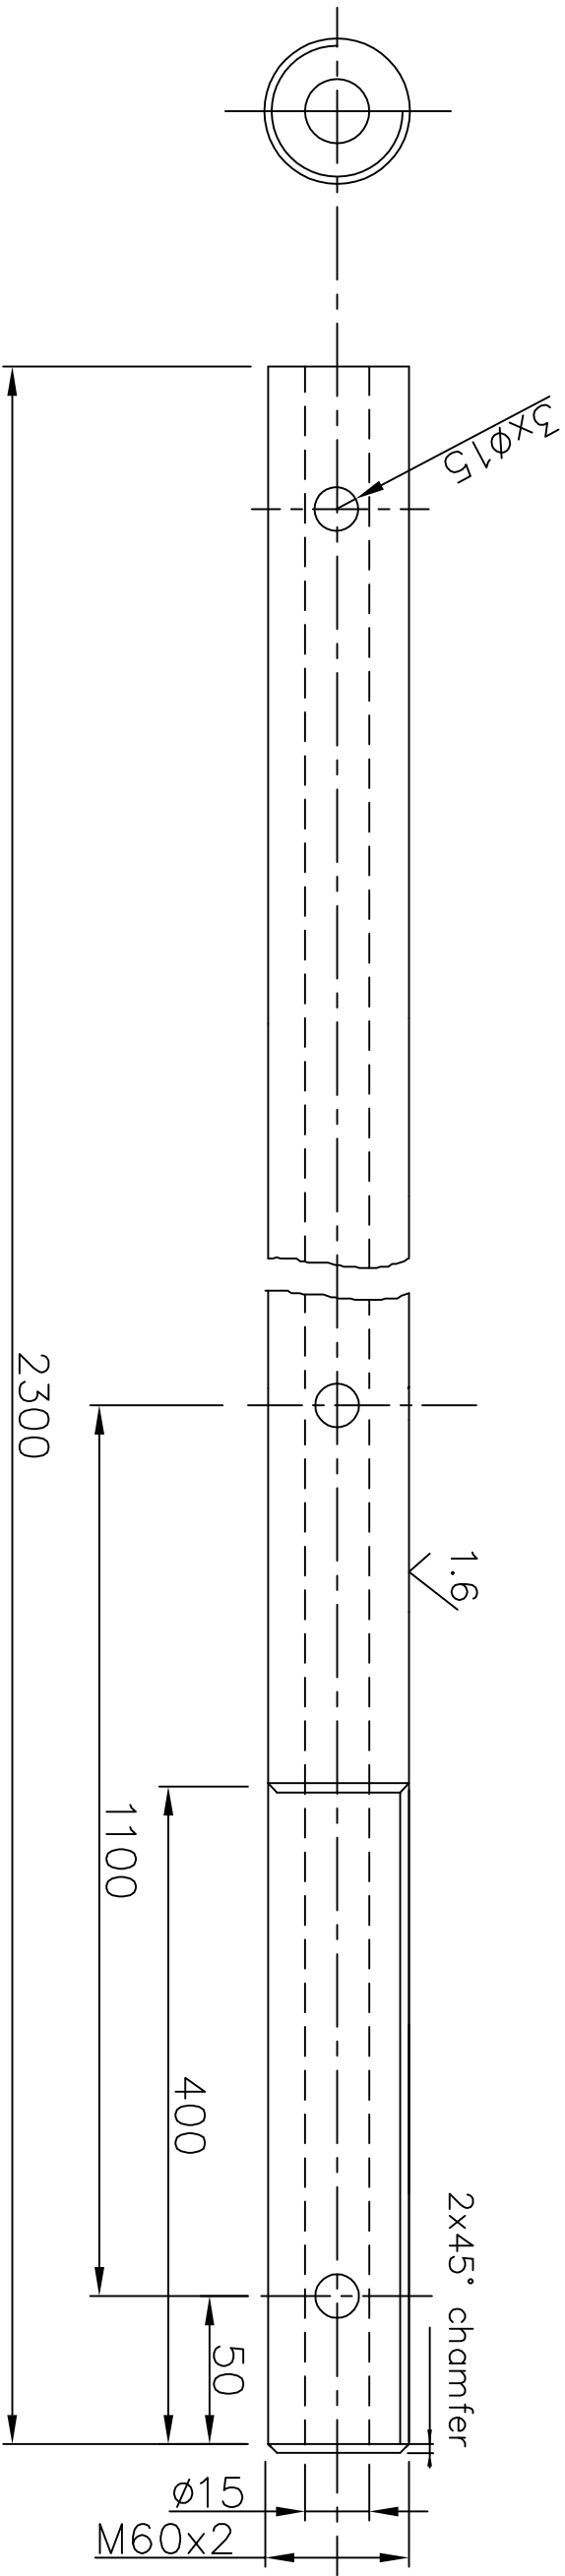


- Note: 1. Material to be used is copper.
(Oxygenfree copper with purity 99.9%).
2. The item shall be made without any bending.
(max. bending allowed wrt centre: 1 mm over the total length)
3. Remove all sharp edges.


THE INFORMATION ON THIS DOCUMENT IS THE PROPERTY OF IT MUST NOT BE USED DIRECTLY OR INDIRECTLY IN ANY WAY DETRIMENTAL TO THE INTEREST OF THE COMPANY.										COMP. FILE NAME			REF.DRG.NO.			INVENTORY NO.															
																REV. DATE		ALTERED		CHECKED		APPD.		REV. DATE		ALTERED		CHECKED		APPD.	
TYPE OF PRODUCT OR NAME OF CUSTOMER/PROJECT																		BHARAT HEAVY ELECTRICALS LIMITED Corp. R&D Division, Vikasnagar HYDERABAD - 500 093				DRN.		NAME		SIGN.		DATE		NO.OF VAR.	
																CHD.		KSRP										06.04.08			
																APPD.															
																DEPT.						SCALE		WEIGHT (KG)		REF. TO ASSY DRG.		ITEM NO.		NO.OF ITEMS	
																CODE		1: 7		54		RD DG 3 34 0851 0200		11							
TITLE																DRAWING NO.										REV.					
Primary Conductor																RD DG 3 34 0851 0211										00					
																SHEET NO.				NO OF SHEETS											

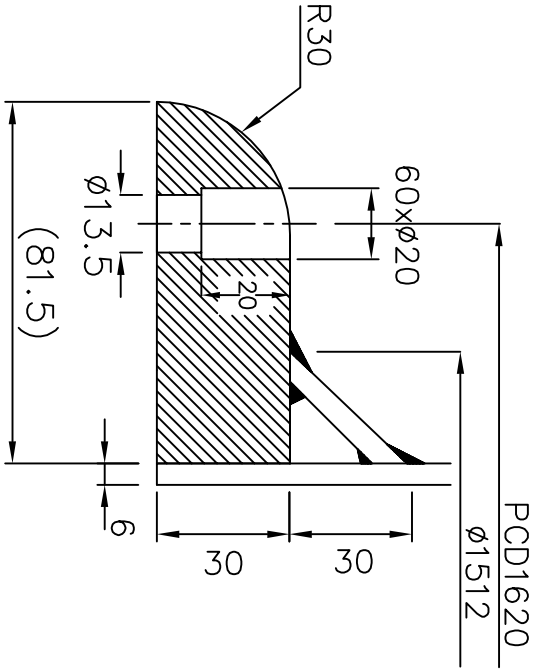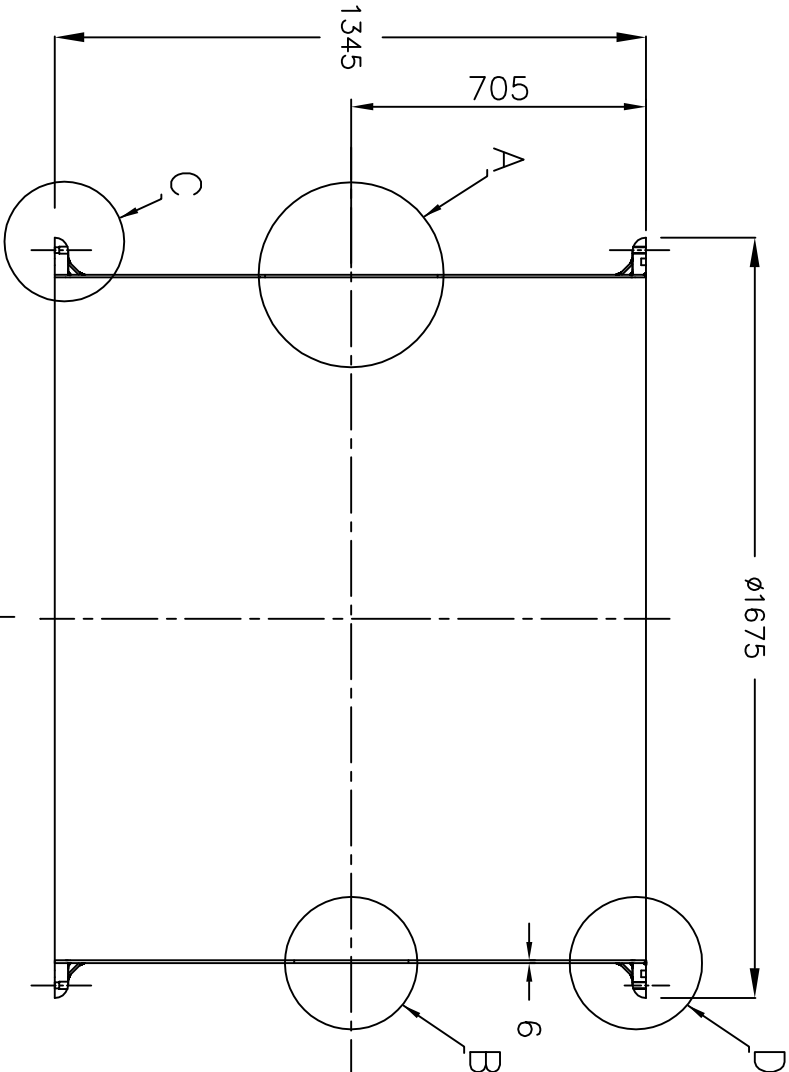


Detail—C

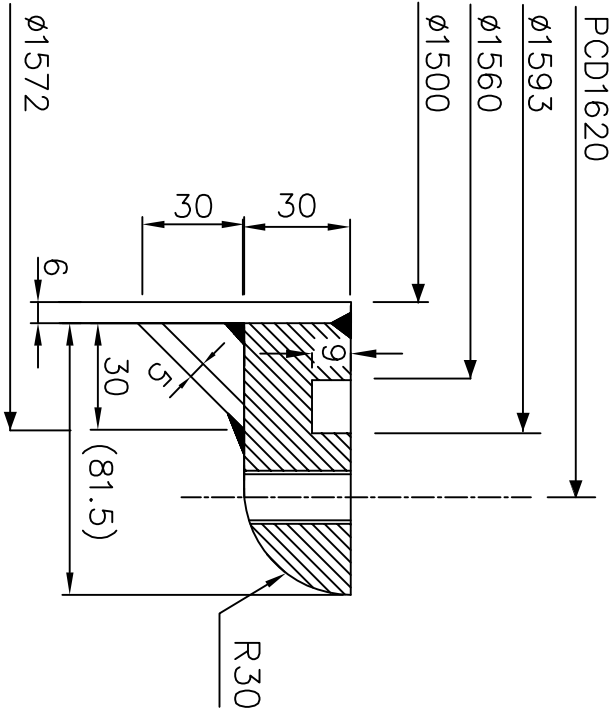


Detail—D

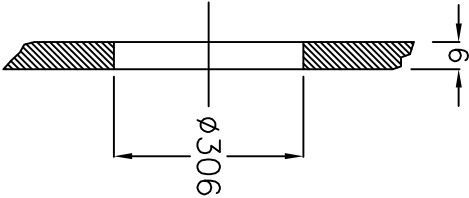

Detail—A

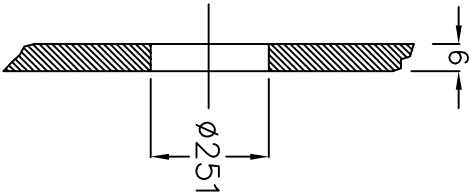


Detail—B

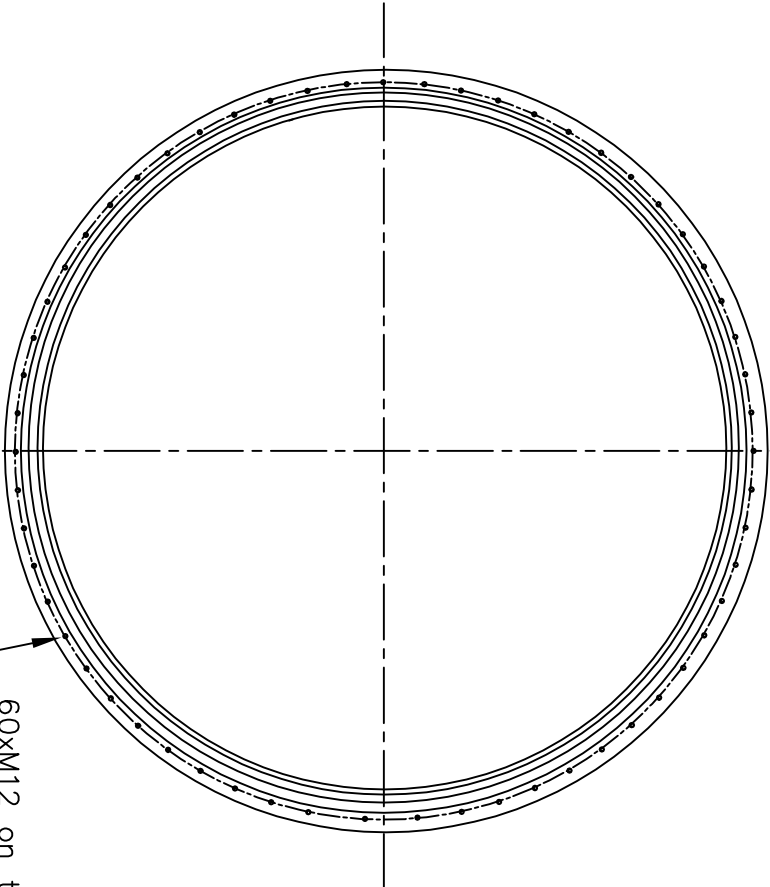

60xM12 on the top flange on PCD1620
and 60 counterbore holes on bottom flange
on PCD1620.

INVENTORY NO.				REF.DRG.NO.				COMP. FILE NAME				THE INFORMATION ON THIS DOCUMENT IS THE PROPERTY OF BHARAT HEAVY ELECTRICALS LTD. IT MUST NOT BE USED DIRECTLY OR INDIRECTLY IN ANY WAY DETRIMENTAL TO THE INTEREST OF THE COMPANY.	
				REV. DATE		ALTERED		CHECKED		APPD.		REV. DATE		ALTERED		CHECKED		APPD.	
<p>60xM12 on the top flange on PCD1620 and 60 counterbore holes on bottom flange on PCD1620.</p>	
<table><tr><td colspan="12">TYPE OF PRODUCT OR NAME OF CUSTOMER/PROJECT</td><td colspan="12"> BHARAT HEAVY ELECTRICALS LIMITED Corp. R&D Division, Vikasnagar HYDERABAD - 500 093</td></tr><tr><td colspan="12">DEPT.</td><td colspan="12">SCALE</td><td colspan="12">WEIGHT (KG)</td><td colspan="12">REF. TO ASSY DRG.</td><td colspan="12">ITEM NO.</td><td colspan="12">NO.OF ITEMS</td></tr><tr><td colspan="12">CODE</td><td colspan="12">1:13</td><td colspan="12">478</td><td colspan="12">RD DG 3 34 0851 0200</td><td colspan="12">1</td><td colspan="12"></td></tr><tr><td colspan="12">TITLE</td><td colspan="12">Shell</td><td colspan="12">DRAWING NO.</td><td colspan="12">RD DG 3 34 0851 0201</td><td colspan="12">REV.</td><td colspan="12">00</td></tr><tr><td colspan="12">SHEET NO.</td><td colspan="12">NO OF SHEETS</td><td colspan="12"></td><td colspan="12"></td><td colspan="12"></td><td colspan="12"></td></tr></table>																								TYPE OF PRODUCT OR NAME OF CUSTOMER/PROJECT												 BHARAT HEAVY ELECTRICALS LIMITED Corp. R&D Division, Vikasnagar HYDERABAD - 500 093												DEPT.												SCALE												WEIGHT (KG)												REF. TO ASSY DRG.												ITEM NO.												NO.OF ITEMS												CODE												1:13												478												RD DG 3 34 0851 0200												1																								TITLE												Shell												DRAWING NO.												RD DG 3 34 0851 0201												REV.												00												SHEET NO.												NO OF SHEETS	
TYPE OF PRODUCT OR NAME OF CUSTOMER/PROJECT												 BHARAT HEAVY ELECTRICALS LIMITED Corp. R&D Division, Vikasnagar HYDERABAD - 500 093	
DEPT.												SCALE												WEIGHT (KG)												REF. TO ASSY DRG.												ITEM NO.												NO.OF ITEMS	
CODE												1:13												478												RD DG 3 34 0851 0200												1	
TITLE												Shell												DRAWING NO.												RD DG 3 34 0851 0201												REV.												00	
SHEET NO.												NO OF SHEETS	

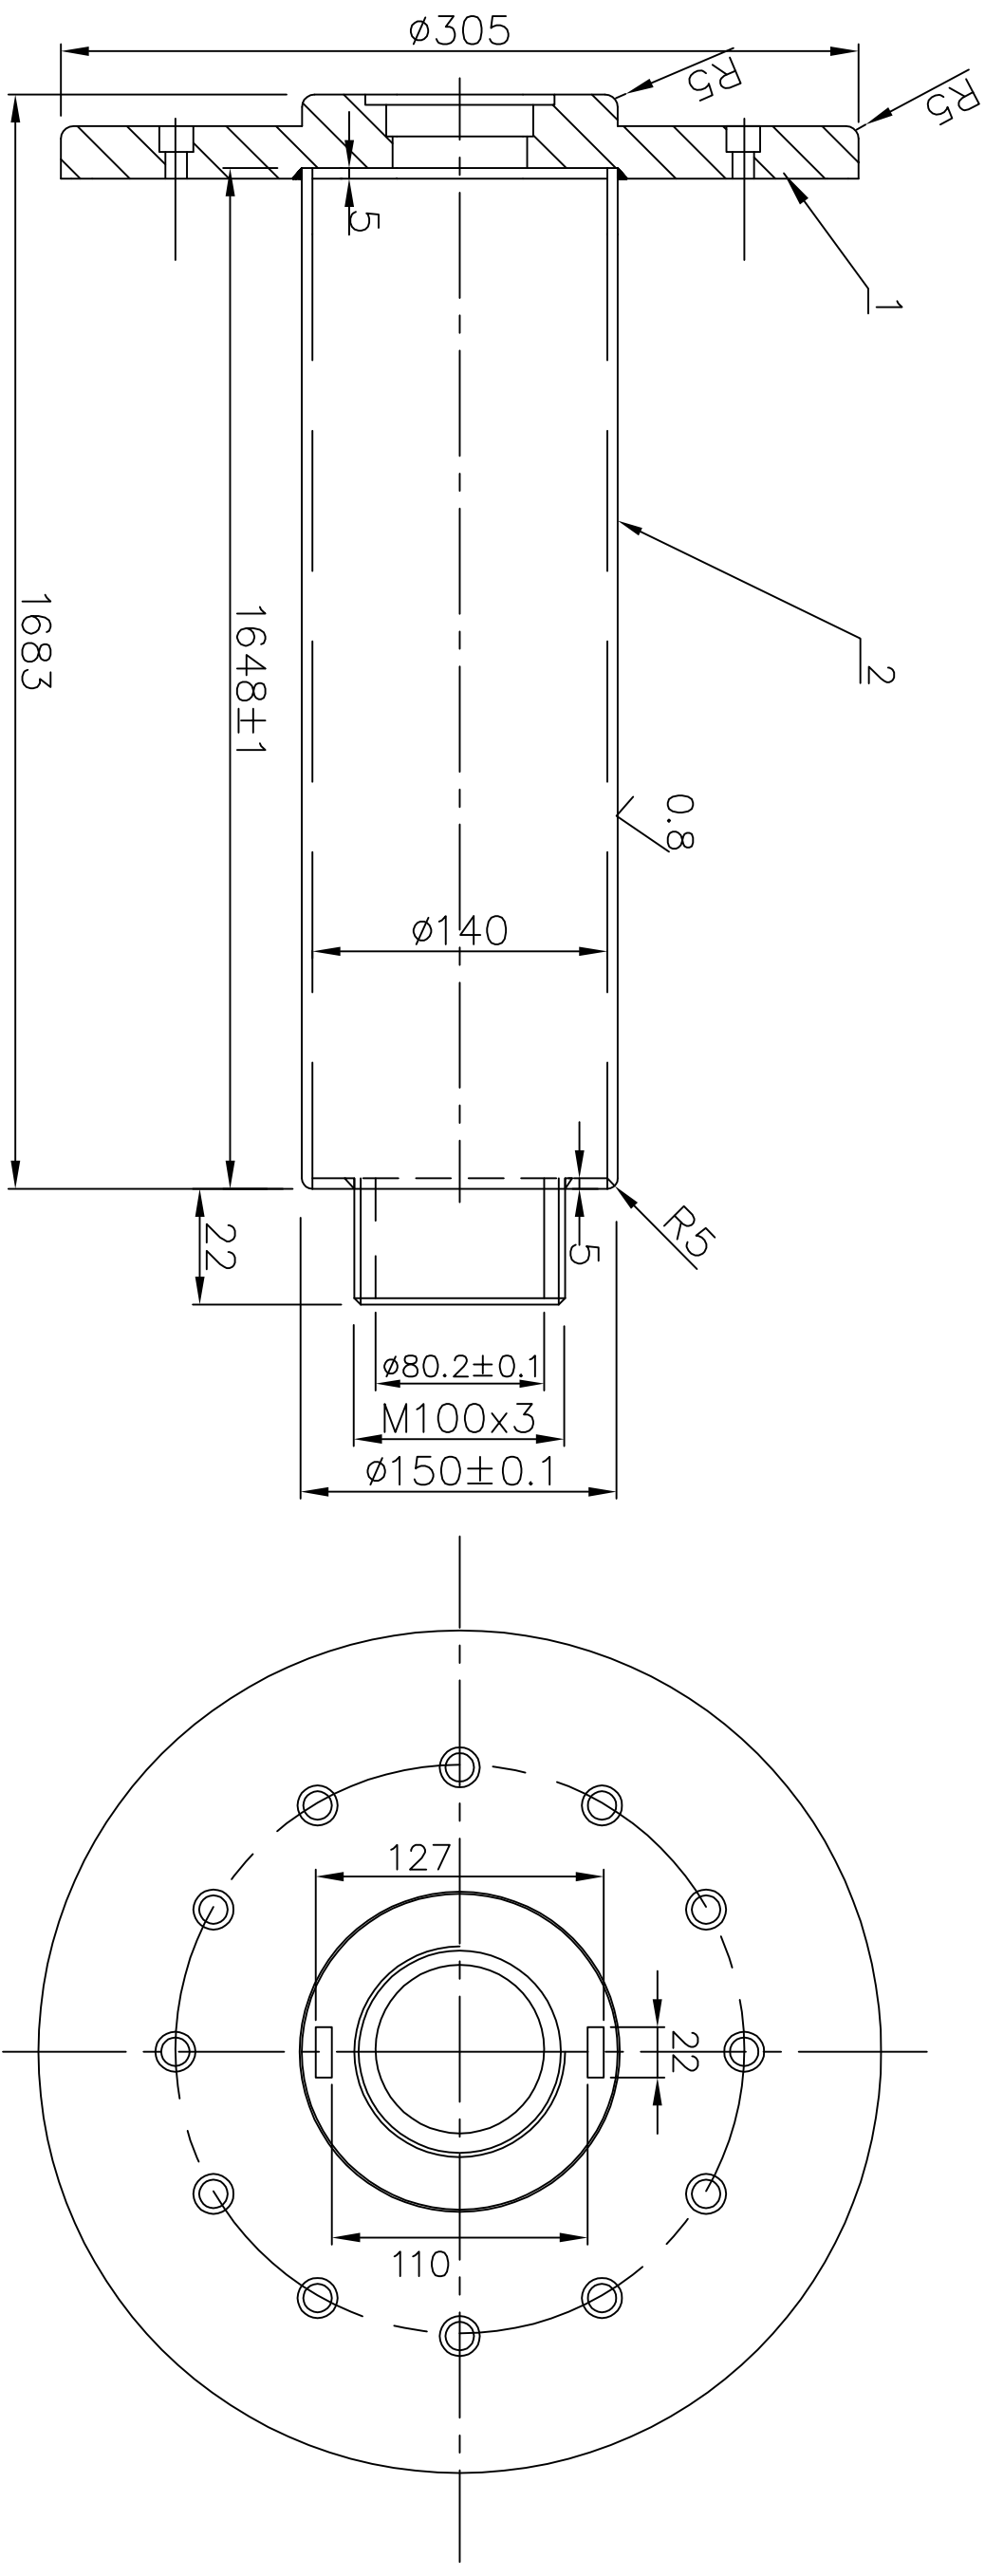


Bill of Material

Item No.	Description	Drg. No.	Quantity
	SS Pipe Assembly	RD DG 3 34 0851 0203	
1	SS Pipe Base	RD DG 3 34 0851 0203-01	1
2	SS Pipe	_____	1

Note:

1. Material : SS 304
2. Mirror finish shall be ensured on all inner surfaces.
3. No sharp edges are permitted.
4. tolerance on all dimensions: ± 0.5 unless otherwise specified.


[illegible]

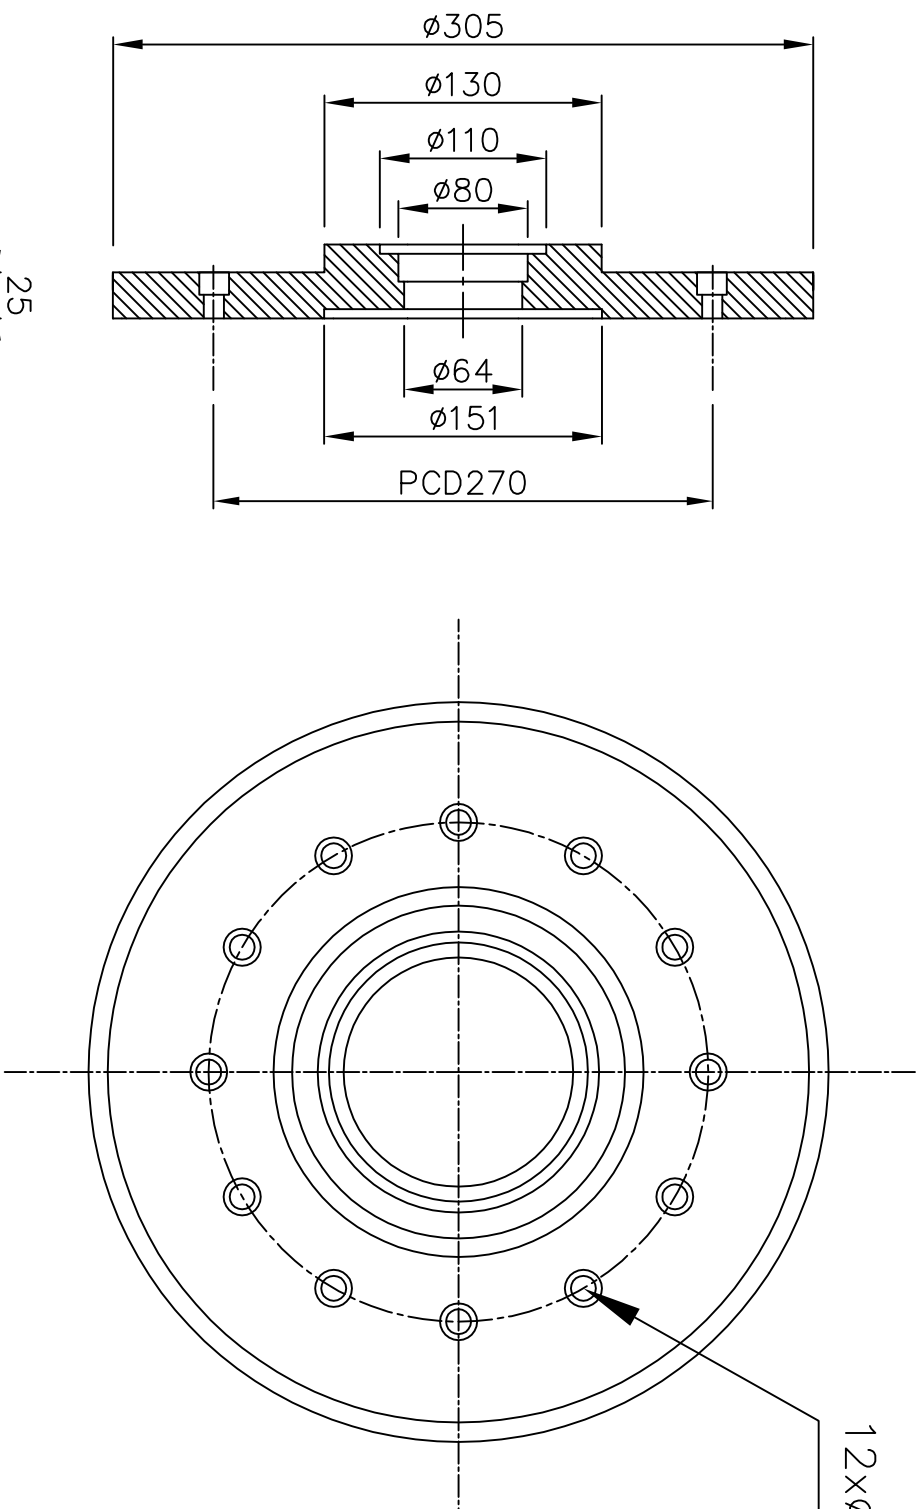

12xØ20/Ø13.5 counter bore holes on PCD 270




Note:

1. Material : SS 304
2. Mirror finish shall be ensured on all inner surfaces.
3. No sharp edges are permitted.
4. tolerance on all dimensions: ± 0.5 unless otherwise specified.

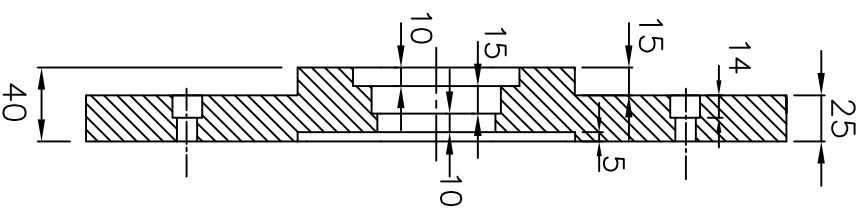[illegible]

FIRST ANGLE PROJECTION

(ALL DIMENSIONS ARE IN mm)

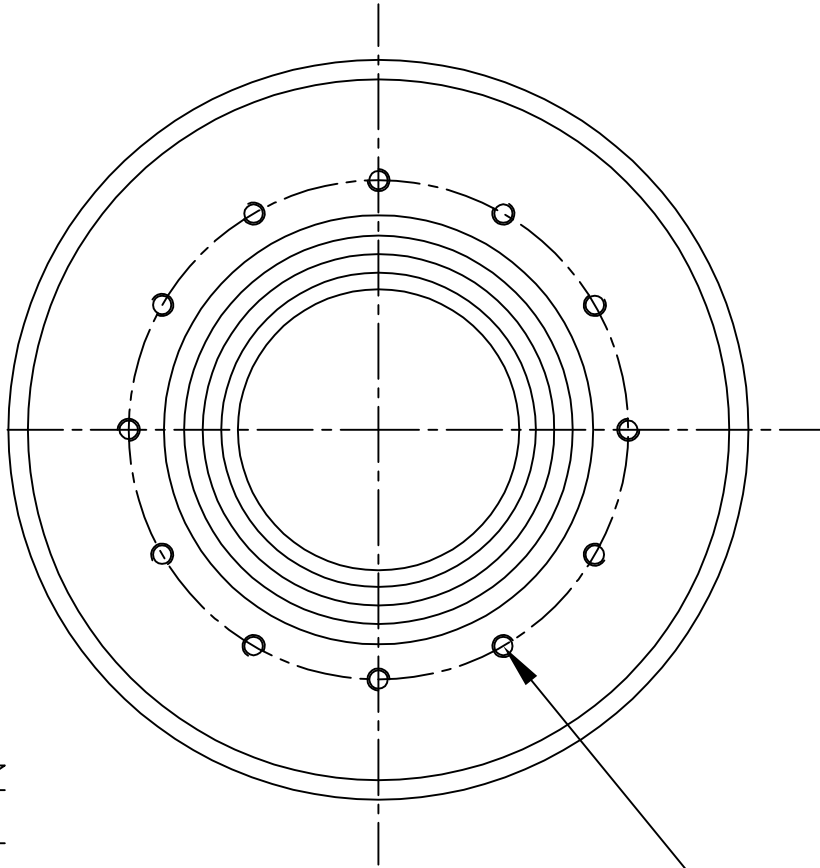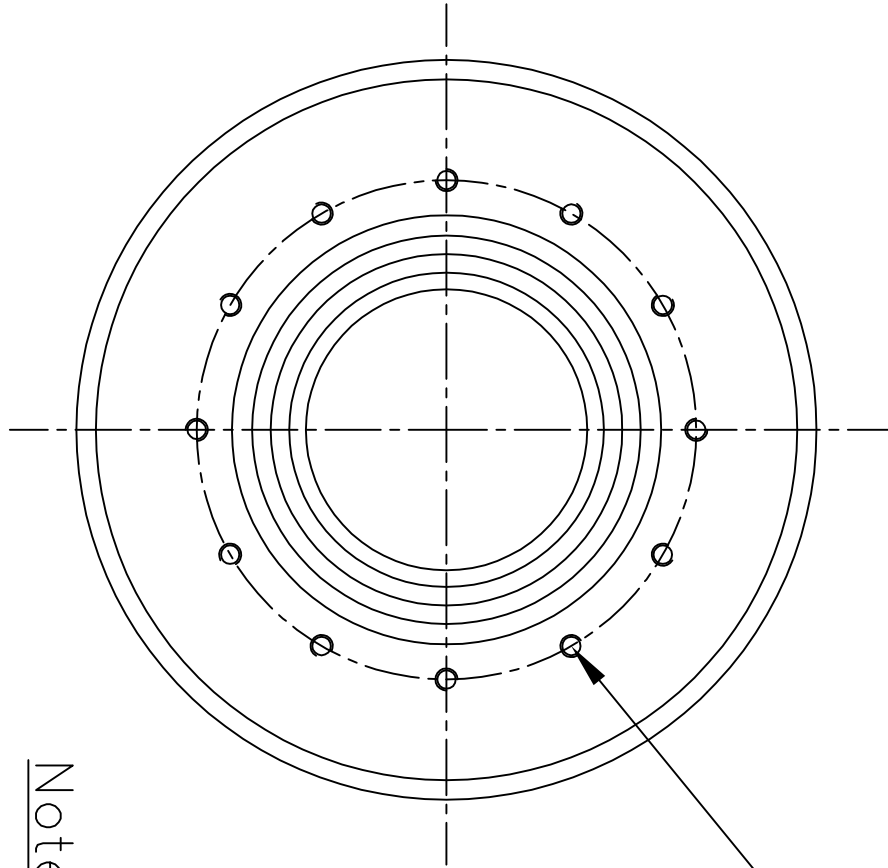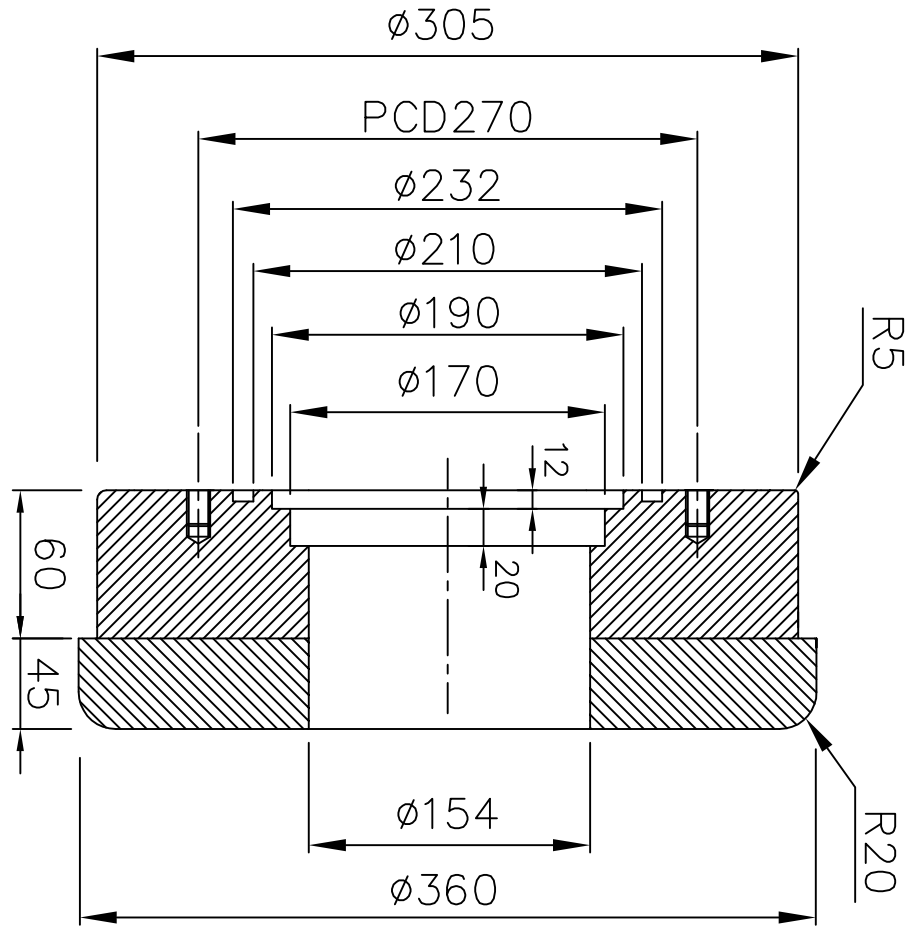


Note:

- 1. Material : SS 304
- 2. Mirror finish shall be ensured on all inner surfaces.
- 3. No sharp edges are permitted.
- 4. tolerance on all dimensions: ± 0.5 unless otherwise specified.



INVENTORY NO.	REF.DRG.NO.	COMP. FILE NAME	THE INFORMATION ON THIS DOCUMENT IS THE PROPERTY OF BHARAT HEAVY ELECTRICALS LTD. IT MUST NOT BE USED DIRECTLY OR INDIRECTLY IN ANY WAY DETRIMENTAL TO THE INTEREST OF THE COMPANY.
---------------	-------------	-----------------	--

REV.	DATE	ALTERED	CHECKED	APPD.

REV.	DATE	ALTERED	CHECKED	APPD.

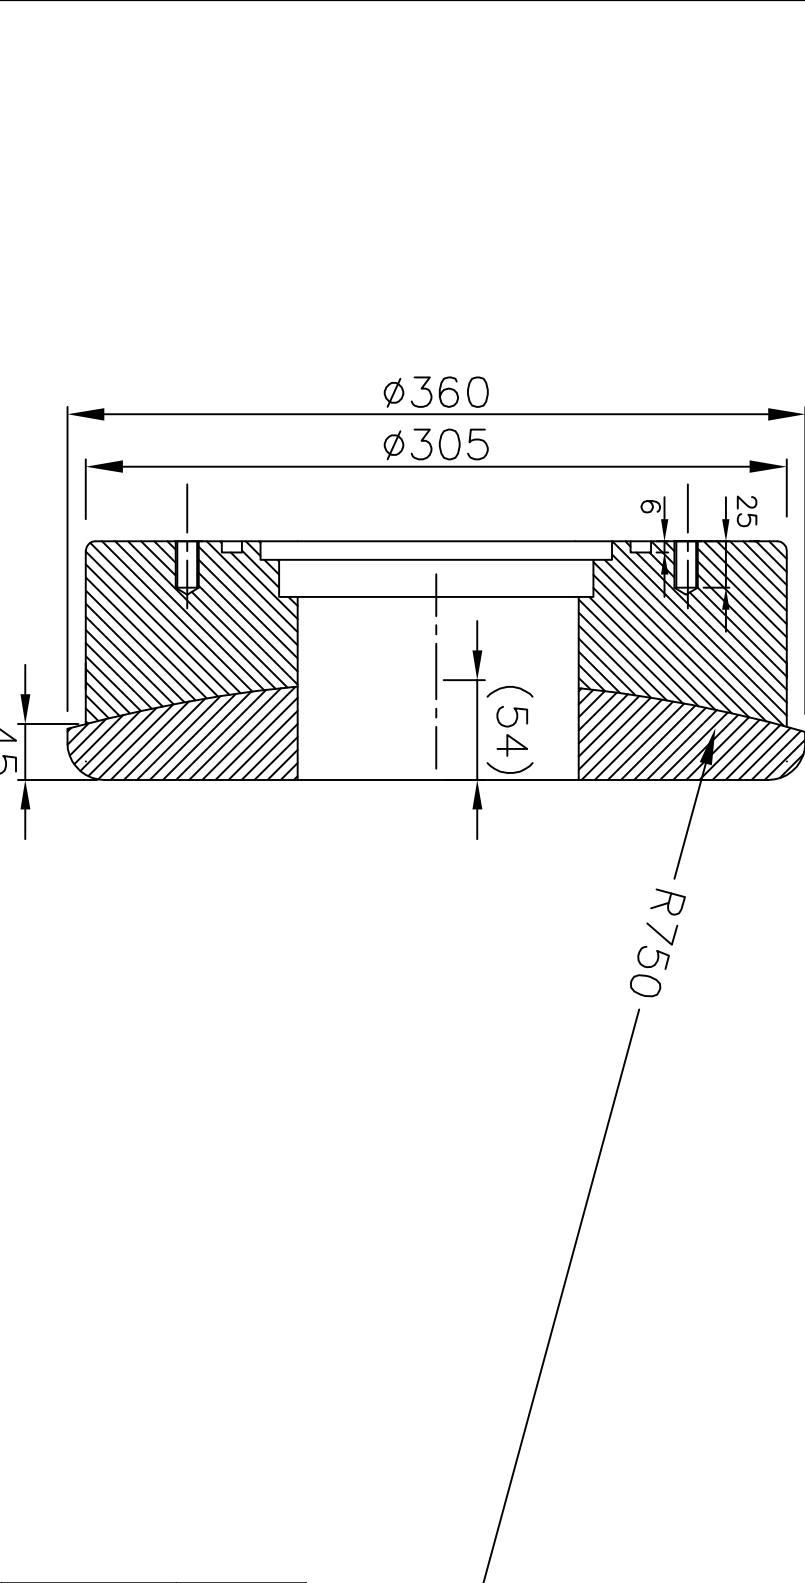

TYPE OF PRODUCT OR NAME OF CUSTOMER/PROJECT		DEPT.		SCALE		WEIGHT (KG)		REF. TO ASSY DRG.		ITEM NO.		NO.OF ITEMS	
BHARAT HEAVY ELECTRICALS LIMITED Corp. R&D Division. Vikasnagar HYDERABAD - 500 093		1:12		53		RD DG 3 34 0851 0200		2					
TITLE Tank Bush_Left		DRAWING NO.		REV.		RD DG 3 34 0851 0202		00					
SHEET NO.		NO OF SHEETS											

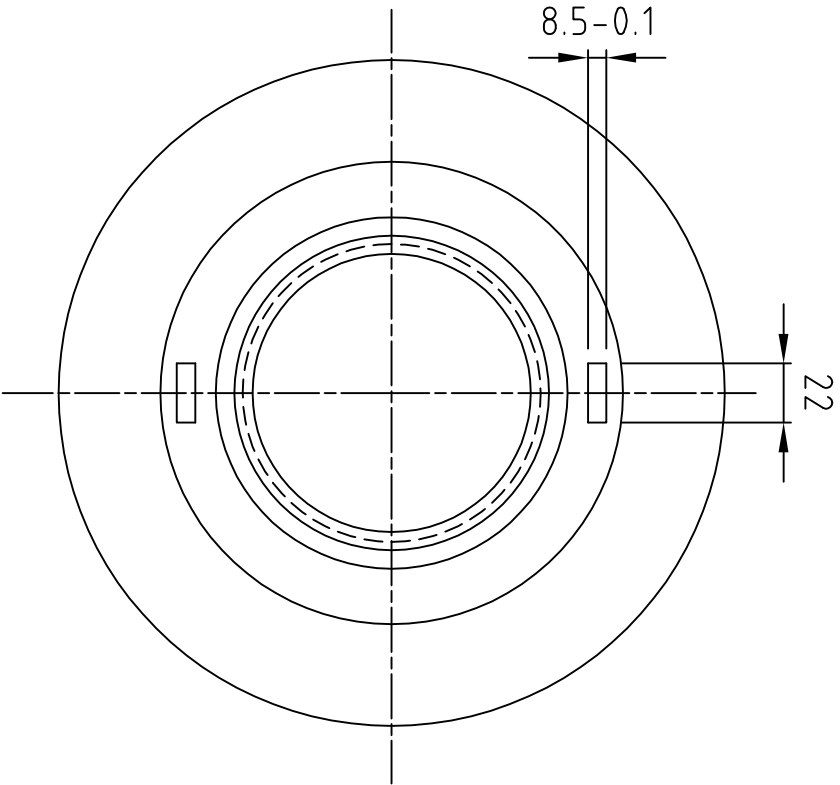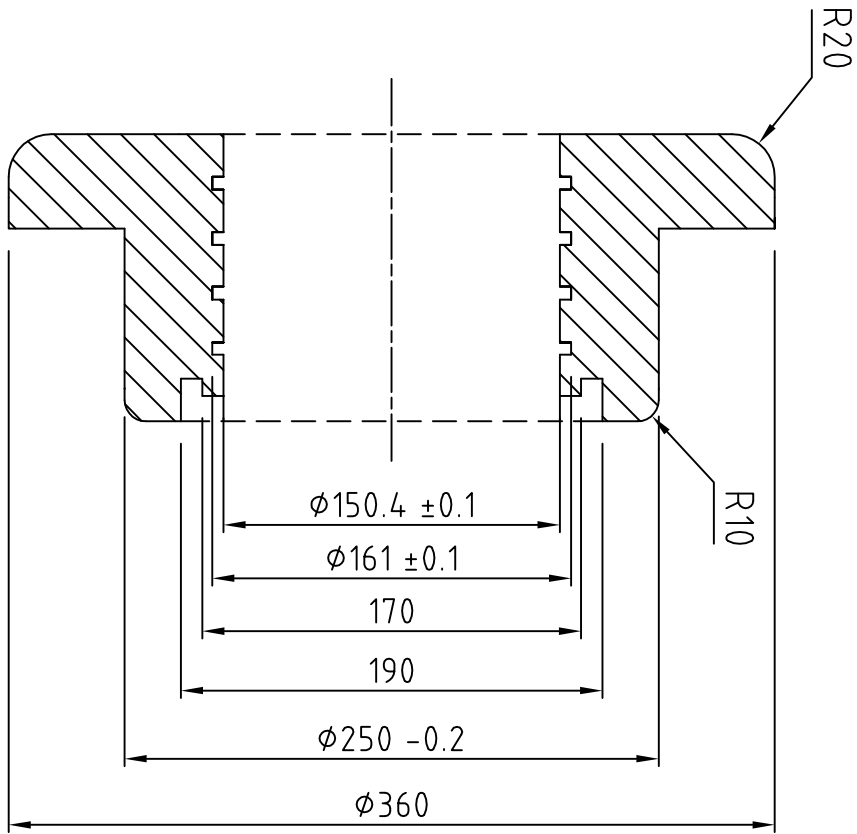


Note:

1. Material : SS 304
2. Mirror finish shall be ensured on all inner surfaces.
3. No sharp edges are permitted.
4. Tolerance on all dimensions: ± 0.5 unless otherwise specified.




THE INFORMATION ON THIS DOCUMENT IS THE PROPERTY OF
BHARAT HEAVY ELECTRICALS LTD.
IT MUST NOT BE USED DIRECTLY OR INDIRECTLY IN ANY WAY DETRIMENTAL TO THE INTEREST OF THE COMPANY.

INVENTORY NO.	REF.DRG.NO.	COMP. FILE NAME
---------------	-------------	-----------------

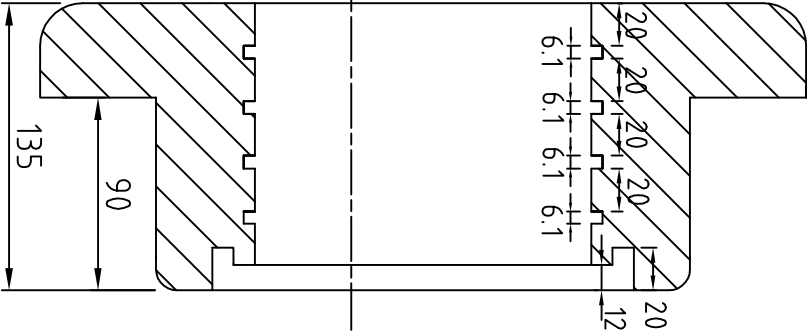

REV.	DATE	ALTERED	CHECKED	APPD.
REV.	DATE	ALTERED	CHECKED	APPD.

TYPE OF PRODUCT OR NAME OF CUSTOMER/PROJECT		DEPT.		SCALE		WEIGHT (KG)		REF. TO ASSY DRG.		ITEM NO.		NO.OF ITEMS	
BHARAT HEAVY ELECTRICALS LIMITED		RD DG 3 34 0851 0200		1:4		50		RD DG 3 34 0851 0200		6		6	
Corp. R&D Division, Vikasnagar		RD DG 3 34 0851 0206		HYDERABAD - 500 093		APPD.		NAME		SIGN.		DATE	
TANK BUSH		RD DG 3 34 0851 0206		1:4		50		APC		05.04.08		NO.OF VAR.	
TITLE		RD DG 3 34 0851 0206		1:4		50		KSPP		06.04.08		00	
TANK BUSH		RD DG 3 34 0851 0206		1:4		50		APPD.		NAME		SIGN.	
TANK BUSH		RD DG 3 34 0851 0206		1:4		50		APPD.		NAME		SIGN.	
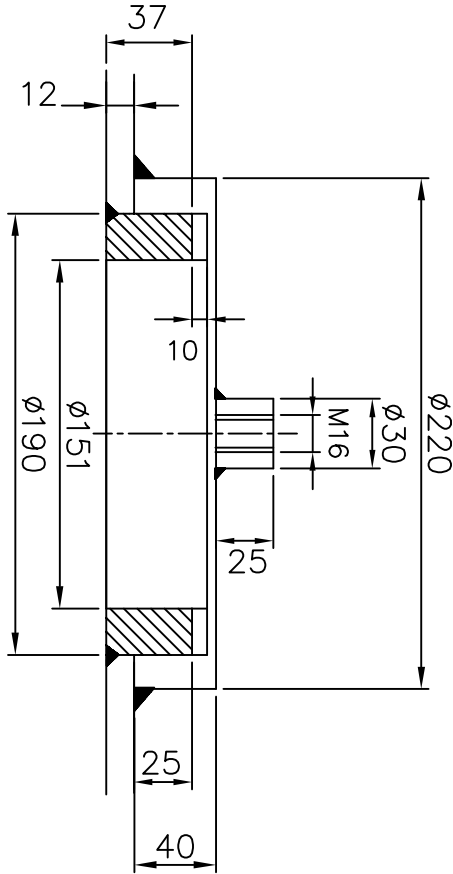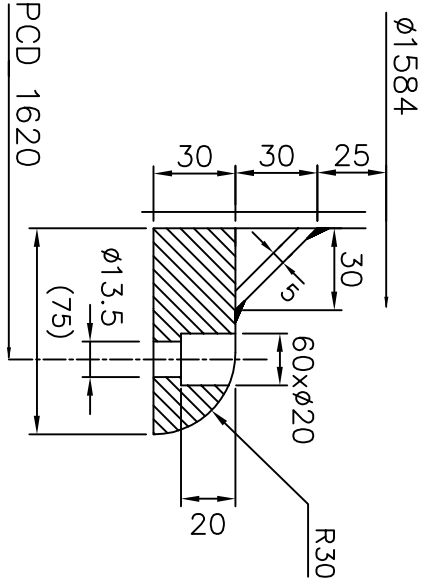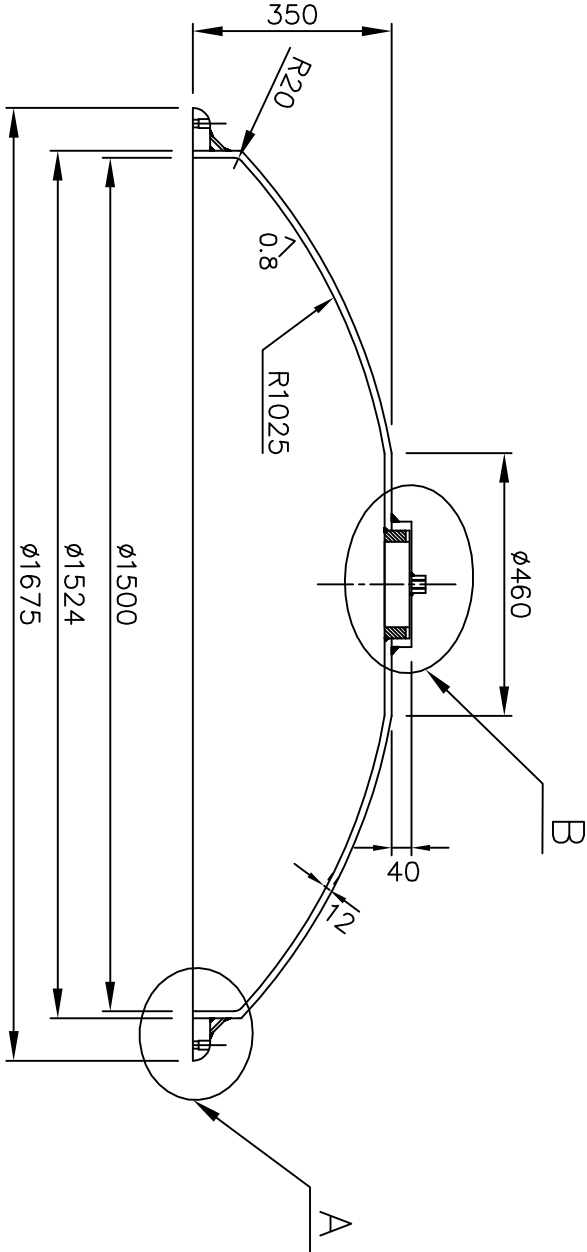


Detail-A

Detail-B

Note:

1. Material : SS 304
2. Mirror finish shall be ensured on all inner surfaces.
3. No sharp edges are permitted.
4. tolerance on all dimensions: ± 0.5 unless otherwise specified.

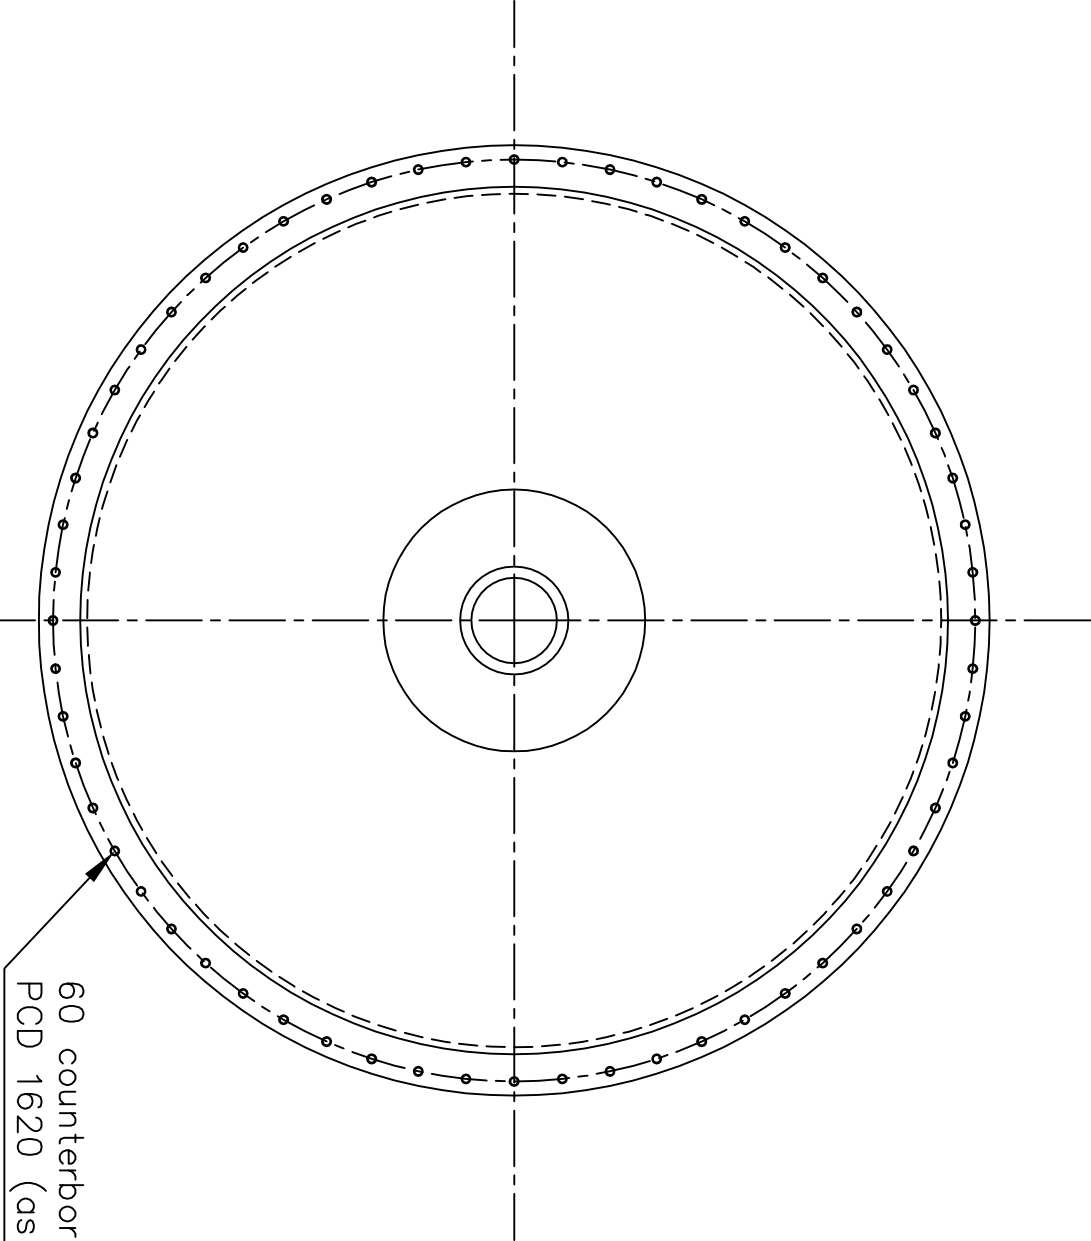


INVENTORY NO.				REF.DRG.NO.				COMP. FILE NAME				THE INFORMATION ON THIS DOCUMENT IS THE PROPERTY OF BHARAT HEAVY ELECTRICALS LTD. IT MUST NOT BE USED DIRECTLY OR INDIRECTLY IN ANY WAY DETRIMENTAL TO THE INTEREST OF THE COMPANY.			
REV. DATE				ALTERED				REV. DATE				ALTERED			
CHECKED				APPD.				CHECKED				APPD.			
TITLE				DEPT.				SCALE				WEIGHT (KG)			
CODE				1:13				176				REF. TO ASSY DRG.			
Top Cover				Bharat Heavy Electricals Limited				Corp. R&D Division, Vikasnagar				HYDERABAD - 500 093			
DRAWING NO.				RD DG 3 34 0851 0100				REV.				RD DG 3 34 0851 0100			
SHEET NO.				NO OF SHEETS				SHEET NO.				NO OF SHEETS			

TYPE OF PRODUCT				OR				NAME OF CUSTOMER/PROJECT			
Bharat Heavy Electricals Limited				Bharat Heavy Electricals Limited				Bharat Heavy Electricals Limited			
DRN.				APC				DATE			
CHD.				KSRP				06.04.08			
APPD.											
REF. TO ASSY DRG.				ITEM NO.				NO.OF ITEMS			
RD DG 3 34 0851 0000				1				00			

60 counterbore holes on PCD 1620 (as per Detail-A)

THE INFORMATION ON THIS DOCUMENT IS THE PROPERTY OF BHARAT HEAVY ELECTRICALS LIMITED.

IT MUST NOT BE USED DIRECTLY OR INDIRECTLY IN ANY WAY DETRIMENTAL TO THE INTEREST OF THE COMPANY.

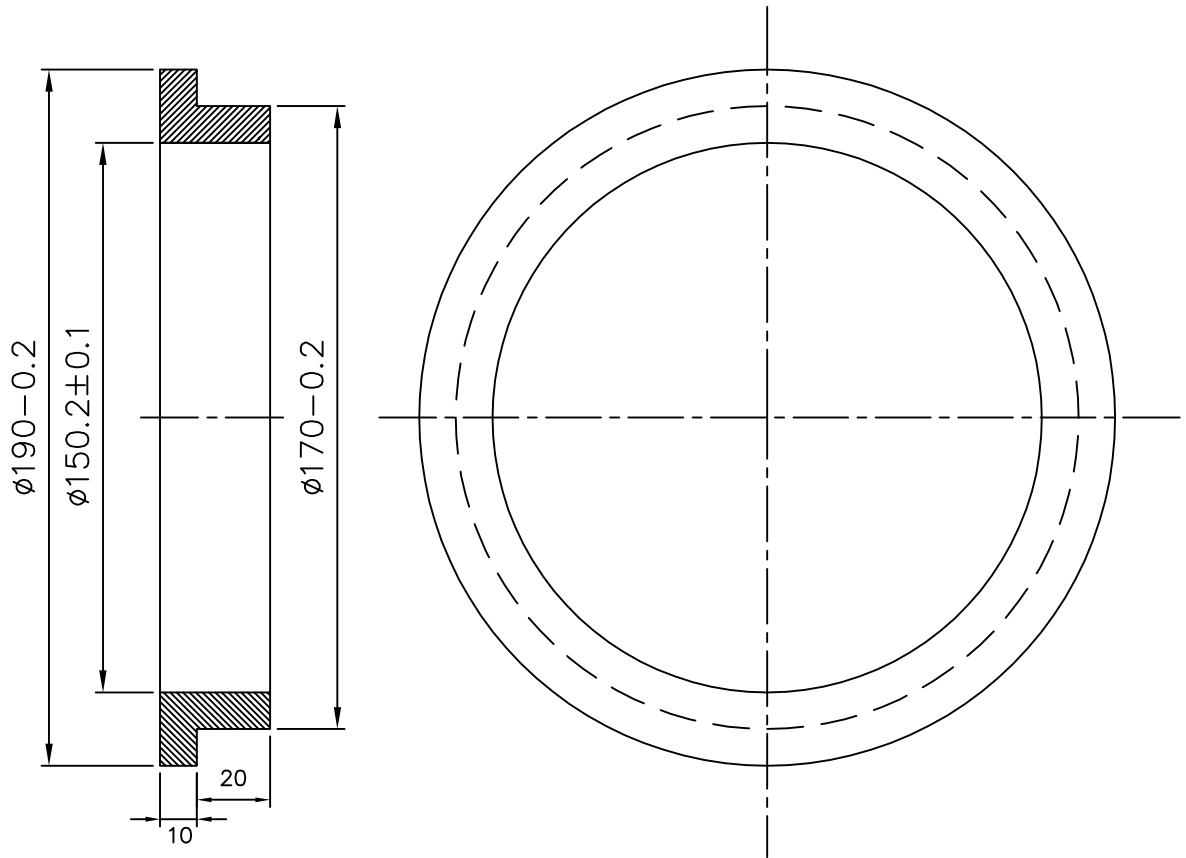
Note:

1. Material : Nylon
2. No sharp edges are permitted.
3. Tolerance on all dimensions: ± 0.5 unless otherwise specified.

TYPE OF PRODUCT OR
NAME OF CUSTOMER/PROJECTREF. TO HY0230261 FOR
UNSPECIFIED TOLERANCES.**BHARAT HEAVY ELECTRICALS LIMITED**Corp. R&D Division, Vikasnagar
HYDERABAD - 500 093

DEPT.

CODE

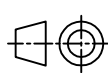SCALE
1:2WEIGHT(K.G.)
0.3

NAME

SIGN

DATE

DRN.

APC

05.04.08

CKD.

KSRP

06.04.08

APPD.

REF.TO ASSY.DRG.

ITEM NO.

RD DG 3 34 0851 0200

4

TITLE

Bush for SS Pipe

DRAWING NO.

RD DG 4 34 0851 0204


REV.

00

SHT.NO.



NO.OF SHT.

INVENTORY NO.	SIGN. & DATE	REF. DRG. NO.	COMPUTER NO.	THE INFORMATION ON THIS DOCUMENT IS THE PROPERTY OF BHARAT HEAVY ELECTRICALS LIMITED. IT MUST NOT BE USED DIRECTLY OR INDIRECTLY IN ANY WAY DETRIMENTAL TO THE INTEREST OF THE COMPANY.													
REF. TO HY0230261 FOR UNSPECIFIED TOLERANCES.																	
DEPT.		CODE		TITLE <div>Locator</div>		SCALES 1:1		WEIGHT(K.G.) 0.1		REF.TO ASSY.DRG. RD DG 3 34 0851 0200		ITEM NO. 7		NO.OF ITEM			
Bharat Heavy Electricals Limited		Corp. R&D Division, Vikasnagar		HYDERABAD - 500 093		NAME		SIGN		DATE		NO.OF VAR.					
DRN.		APC				05.04.08											
CKD.		KSRP				06.04.08											
APPD.																	
SHT.NO.																	

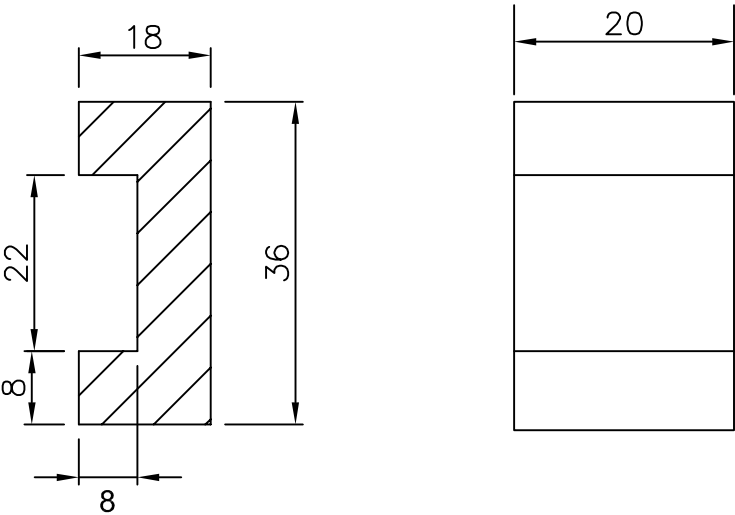

- Note:
- 1. Item 1 to be made out of SS 304.
 - 2. Remove all sharp edges.
 - 3. Tolerance on all dimensions: ± 0.5 unless otherwise specified.

THE INFORMATION ON THIS DOCUMENT IS THE PROPERTY OF BHARAT HEAVY ELECTRICALS LIMITED.
IT MUST NOT BE USED DIRECTLY OR INDIRECTLY IN ANY WAY DETRIMENTAL TO THE INTEREST OF THE COMPANY.

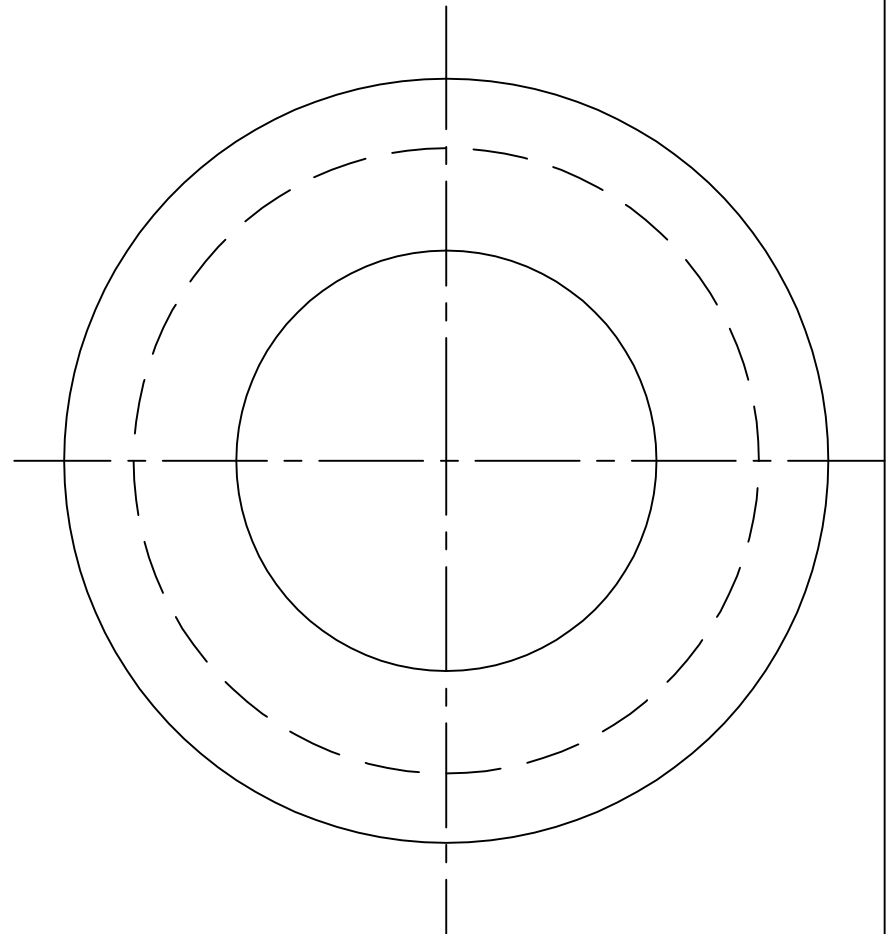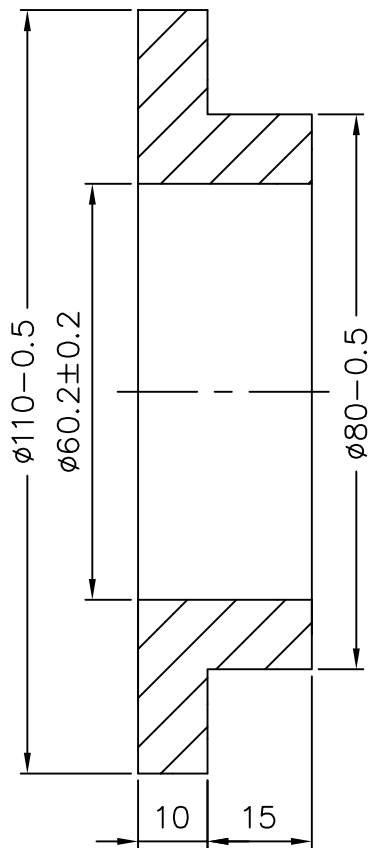

Note:

1. Material : Nylon
2. No sharp edges are permitted.
3. Tolerance on all dimensions: ± 0.5 unless otherwise specified.


TYPE OF PRODUCT OR
NAME OF CUSTOMER/PROJECT

REF. TO HY0230261 FOR
UNSPECIFIED TOLERANCES.



BHARAT HEAVY ELECTRICALS LIMITED
Corp. R&D Division. Vikasnagar
HYDERABAD - 500 093

DEPT.

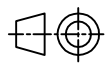

SCALE
1:1


WEIGHT(K.G.)
0.2

CODE

TITLE

Primary Bush_Left

	NAME	SIGN	DATE	NO.OF VAR.
DRN.	APC		05.04.08	
CKD.	KSRP		06.04.08	
APPD.				
HT(K.G.)	REF.TO ASSY.DRG.		ITEM NO.	NO.OF ITEM
2	RD DG 3 34 0851 0200		5	
	DRAWING NO.			REV.
	RD DG 4 34 0851 0205			00
	SHT.NO.		NO.OF SHT.	

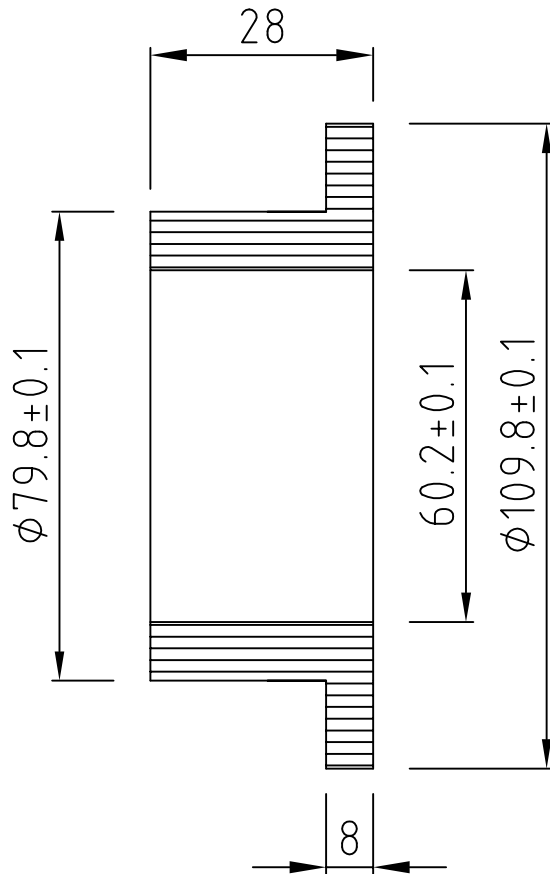Note:

1. Material : Nylon
2. No sharp edges are permitted.
3. tolerance on all dimensions: ± 0.5 unless otherwise specified.

TYPE OF PRODUCT OR
NAME OF CUSTOMER/PROJECT




BHARAT HEAVY ELECTRICALS LIMITED
Corp. R&D Division, Vikasnagar
HYDERABAD - 500 093

	NAME	SIGN	DATE	NO.OF VAR.
DRN.	APC		05.04.08	
CKD.	KSRP		06.04.08	
APPD.				
T(K.G.) 3	REF.TO ASSY.DRG. RD DG 3 34 0851 0200		ITEM NO. 10	NO.OF ITEM
	DRAWING NO. RD DG 4 34 0851 0210			REV. 00
	SHT NO		NO OF SHT	

REF. TO HY0230261 FOR
UNSPECIFIED TOLERANCES.

DEPT.

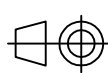

SCALE
1:2

WEIGHT(K.G.)
0.3

REF.TO ASSY.DRG.
RD DG 3 34 0851 0200

ITEM NO.
10

NO.OF
ITEM

TITLE

Primary Bush_Right


DRAWING NO.
RD DG 4 34 0851 0210

REV.
00


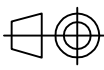
SHT.NO.

NO.OF SHT.

THE INFORMATION ON THIS DOCUMENT IS THE PROPERTY OF BHARAT HEAVY ELECTRICALS LIMITED.
IT MUST NOT BE USED DIRECTLY OR INDIRECTLY IN ANY WAY DETRIMENTAL TO THE INTEREST OF THE COMPANY.

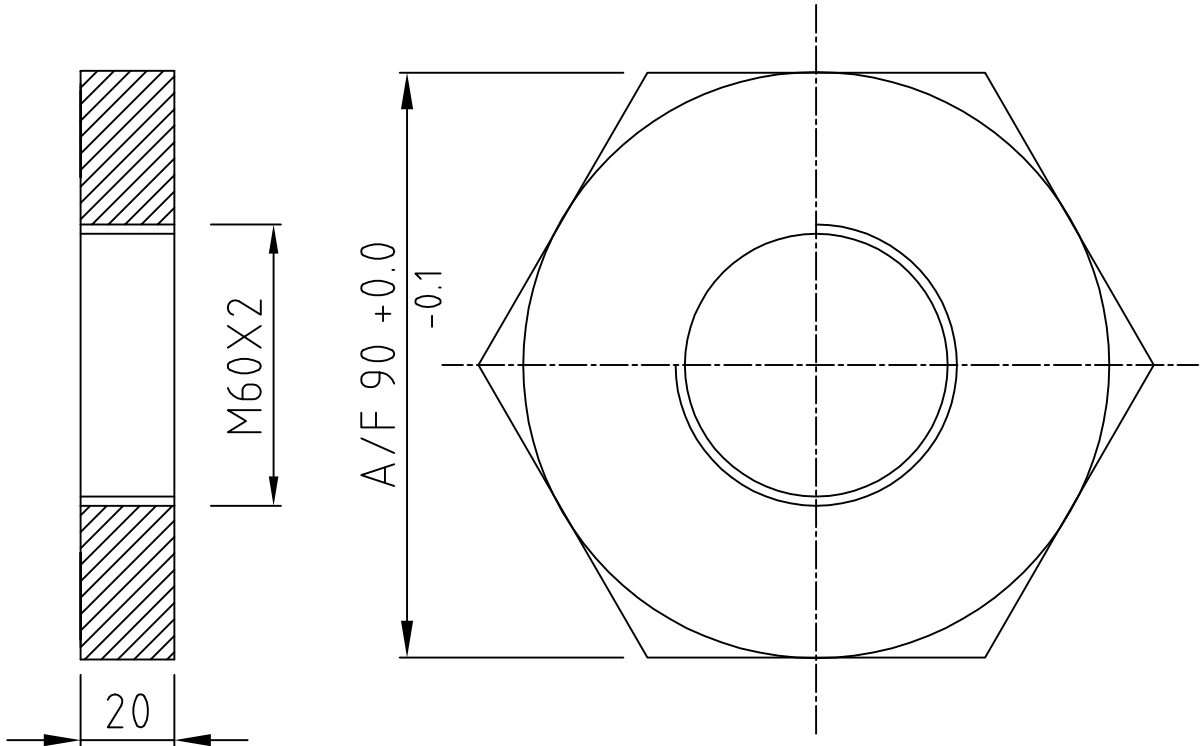


- Note:
- 1. Material : SS 304
 - 2. No sharp edges are permitted.
 - 3. tolerance on all dimensions:±0.5 unless otherwise specified.

INVENTORY NO.	SIGN. & DATE	REF. DRG. NO.	COMPUTER NO.				
TYPE OF PRODUCT OR NAME OF CUSTOMER/PROJECT							
REF. TO HY0230261 FOR UNSPECIFIED TOLERANCES.	 BHARAT HEAVY ELECTRICALS LIMITED Corp. R&D Division, Vikasnagar HYDERABAD - 500 093		NAME	SIGN	DATE	NO.OF VAR.	
			DRN.	APC	05.04.08		
			CKD.	KSRP	06.04.08		
			APPD.				
	DEPT.		SCALE	WEIGHT(K.G.)	REF.TO ASSY.DRG.		ITEM NO.
CODE		1:2	0.5	RD DG 3 34 0851 0200		9	
TITLE				DRAWING NO.			REV.
Primary Nut				RD DG 4 34 0851 0209			00
				SHT.NO.		NO.OF SHT.	

FIRST ANGLE PROJECTION

ALL DIMENSIONS ARE IN mm.

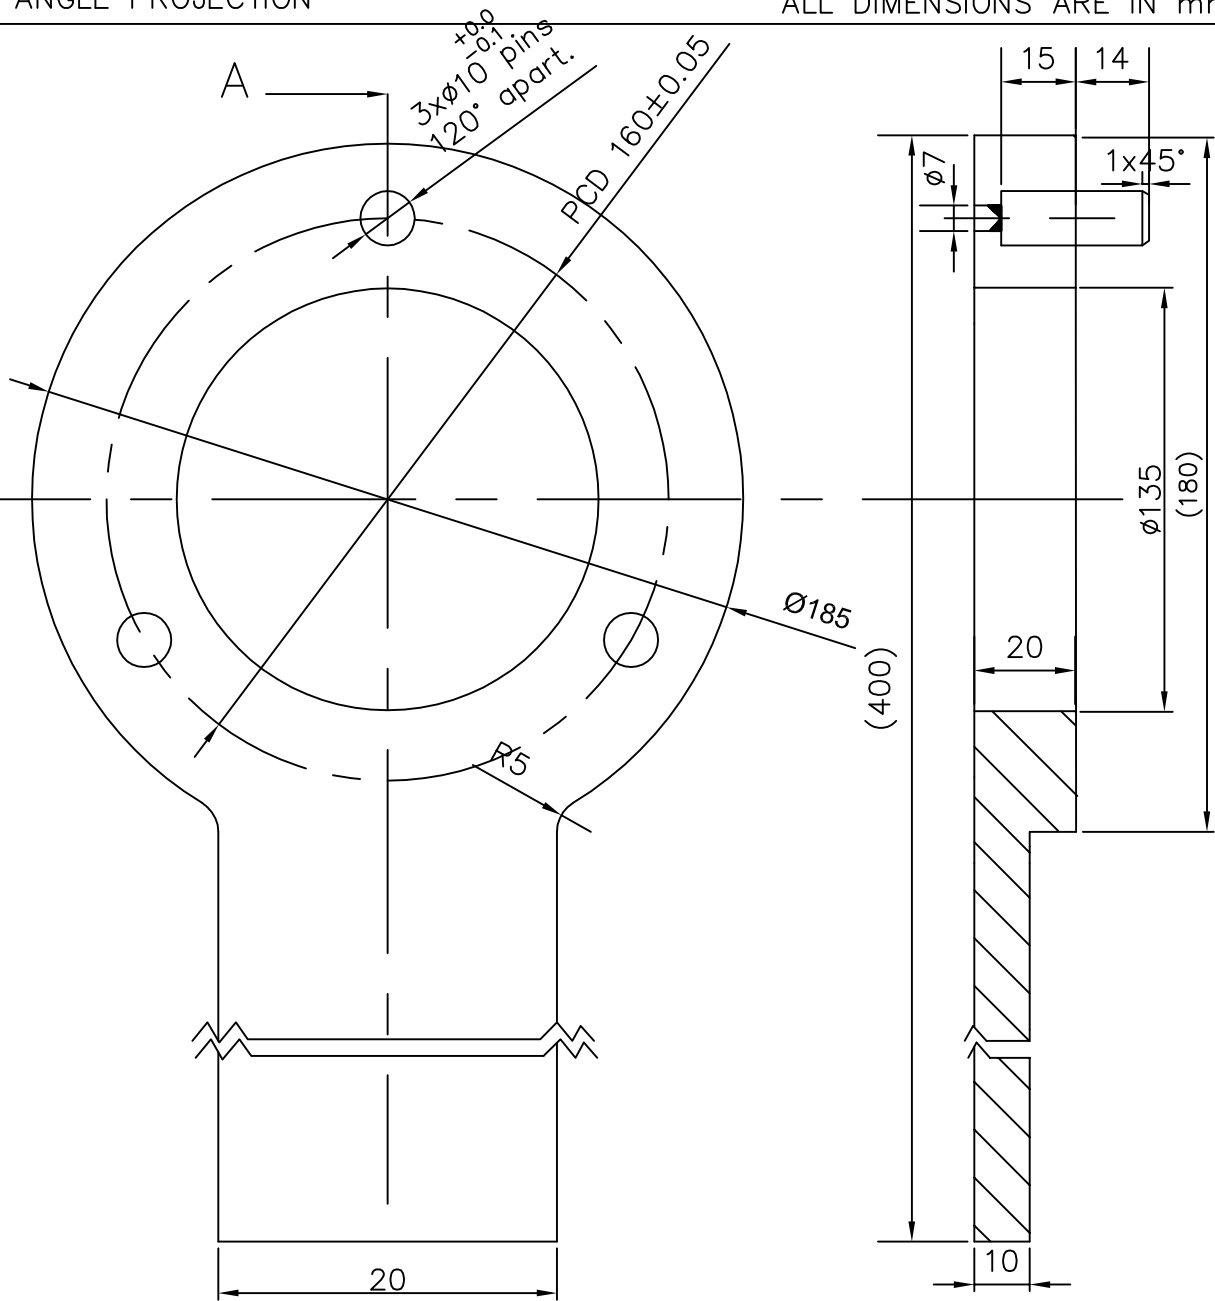

- Note: 1. Spanner shall be made out of EN24 and hardened to 40-45 HRC.
2. Remove all sharp edges.

Section A-A

TYPE OF PRODUCT OR
NAME OF CUSTOMER/PROJECT

REF. TO HY0230261 FOR
UNSPECIFIED TOLERANCES.



BHARAT HEAVY ELECTRICALS LIMITED
Corp. R&D Division, Vikasnagar
HYDERABAD - 500 093



NAME	SIGN	DATE	NO. OF VAR.
DRN. pradeep		9.4.08	
CKD. prasad		9.4.08	
APPD.			
REF. TO ASSY. DRG. RD DG 3 34 0851 0000	ITEM NO. 9	NO. OF ITEM	
DRAWING NO. RD DG 4 34 0851 0400	REV.		
SHT. NO.	NO. OF SHT.		

DEPT. SCALE WEIGHT (K.G.)
2.0
CODE
TITLE
Round nut Spanner

INVENTORY NO. SIGN. & DATE REF. DRG. NO. COMPUTER NO. THE INFORMATION ON THIS DOCUMENT IS THE PROPERTY OF BHARAT HEAVY ELECTRICALS LIMITED. IT MUST NOT BE USED DIRECTLY OR INDIRECTLY IN ANY WAY DETRIMENTAL TO THE INTEREST OF THE COMPANY.

FIRST ANGLE PROJECTION

ALL DIMENSIONS ARE IN mm.

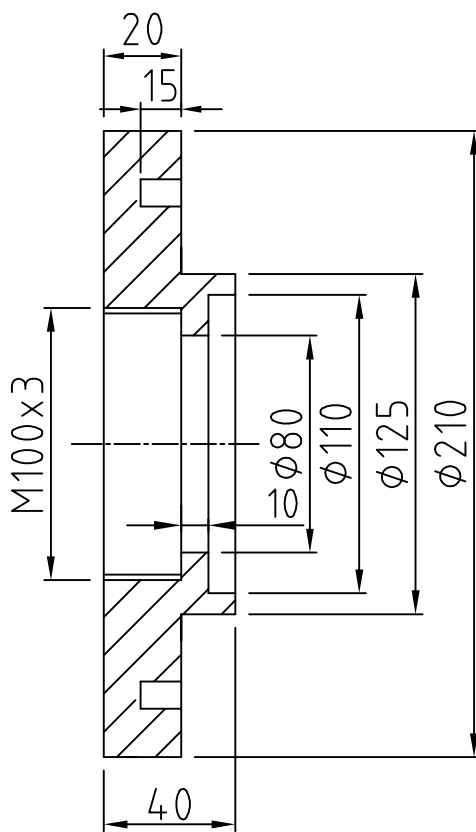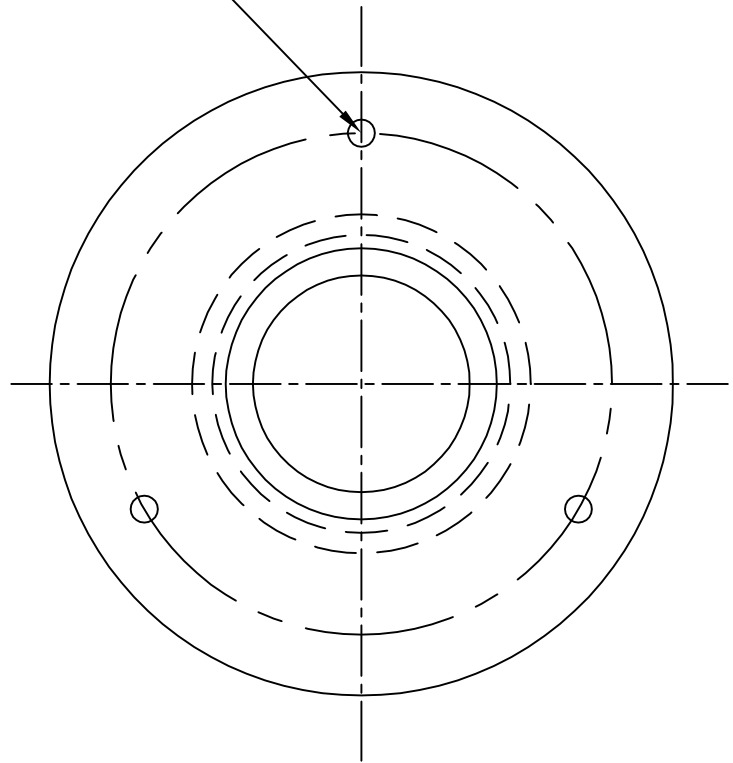
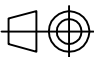
3x $\phi 10.2 \pm 0.1$ holes on PCD160Note:

1. Material : SS 304
2. No sharp edges are permitted.
3. Tolerance on all dimensions: ± 0.5 unless otherwise specified.
4. Round off all edges with R2.

THE INFORMATION ON THIS DOCUMENT IS THE PROPERTY OF BHARAT HEAVY ELECTRICALS LIMITED.
IT MUST NOT BE USED DIRECTLY OR INDIRECTLY IN ANY WAY DETRIMENTAL TO THE INTEREST OF THE COMPANY.

INVENTORY NO.	SIGN. & DATE	REF. DRG. NO.	COMPUTER NO.
---------------	--------------	---------------	--------------

TYPE OF PRODUCT OR
NAME OF CUSTOMER/PROJECT

REF. TO HY0230261 FOR UNSPECIFIED TOLERANCES.	<div><div><div>बी एच ई एल</div><div></div></div><div><div>BHARAT HEAVY ELECTRICALS LIMITED</div><div>Corp. R&D Division, Vikasnagar HYDERABAD - 500 093</div></div></div>		SCALE 1:2	WEIGHT(K.G.) 5		NAME	SIGN	DATE	NO.OF VAR.
					DRN.	APC		05.04.08	
					CKD.	KSRP		06.04.08	
					APPD.				
					DEPT.	REF.TO ASSY.DRG. RD DG 3 34 0851 0200			
CODE	DRAWING NO. RD DG 4 34 0851 0208				REV. 00				
TITLE Special Round Nut					SHT.NO.		NO.OF SHT.		



BHARAT HEAVY ELECTRICALS LIMITED

CORPORATE R&D DIVISION, VIKAS NAGAR, HYDERABAD – 500 093, AP, India

Ph: 0091-40 – 23778474, FAX: 0091-40 – 23770698

General Terms and Conditions of Enquiry & Contract for the Purchase of Goods/ Services

1. The quotation and any order resulting from this enquiry shall be governed by these General Terms and Conditions of enquiry and contract for the supply of goods and the supplier quoting against this enquiry shall, unless specifically stipulates any different terms or conditions, be deemed to have read and agreed to the same.
2. Sealed quotations in double cover with tenderer's distinctive seal, superscribing enquiry number, date and due date are to be submitted so as to reach on or before due date & time, addressed to **Additional General Manager(MM), Bharat Heavy Electricals Limited, Corporate Research & Development Division, Vikasnagar, Hyderabad, Andhra Pradesh, India – PIN-500 093, India.**

In the case of **Two-part bid**, each inner cover shall clearly be labeled as a) **Technical & Commercial Bid** containing technical data/ drawings/ catalogues/ quality plans along with commercial terms and conditions & copy of the price bid with the price columns left blank (unpriced price bid), b) **Price bid** containing prices quotes. Installation and/or Commissioning charges shall be spelt out in absolutely lucid terms, taking into account total charges, rather than quoting vaguely, such as charges per man-day or charges per engineer per day etc. **If the price bid was found later to be different from the unpriced price bid in any way, the offer will be rejected summarily.**

3. **Tender/ Technical bid Opening:** Unless specified otherwise, tenders/ technical bids will be opened on appointed date and time as mentioned in the enquiry or as communicated changed date/time, if any, in the presence of such of those tenderers who may be present.
4. **Delayed/ Late Tender:** Tenders, which have been posted by registered post through the postal department in time before opening date but received after tender opening, shall be treated as regular tenders. Other tenders received after tender opening time shall be treated as late tenders and normally they may be rejected.
5. The Quotation should be free from overwriting and erasures. Corrections and additions, if any, must be attested. Supplier should indicate in the quotation dimensions (Size), weight, rate etc., in the metric system unless the enquiry calls for different unit.
6. **Validity of Quotation:** All quotations shall be kept open for acceptance for a period of ninety days from the date of opening of Tenders/ Technical bid and this shall be deemed to be an express condition of all quotations. The rate shall be quoted in both figures and in words.
7. In the case of Two-part bid, the vendor should furnish technical clarifications, if any, within stipulated time mentioned, failing which, it will be construed that the vendor is not interested in the tender and BHEL shall not consider the offer for further evaluation.
8. **Revision of Pricebid:** In the event of any bidder, after finalizing the technical specifications and scope of supply, opting to revise and submit their latest price bid, then BHEL reserves the right to open their original / previous price bid also while evaluating revised bid.
9. **Pricebid Opening:** Unless specified otherwise in the enquiry, the Price bids of technically qualified vendors shall be opened with prior intimation in the presence of such of those tenderers who may be present.
10. **Conformity to Specifications:** The material should be of the best quality and shall be conforming to our specification given in our enquiry. Unless otherwise agreed upon by BHEL, no payment shall be due by BHEL in respect of any sample. Offers without details of specifications/ applicable catalogues will not be considered and are liable to be rejected.
11. **Terms of Delivery:** All suppliers shall quote the lowest prices on ex-works and FOB/FCA basis. Foreign suppliers will also indicate their Indian agent's name and address with percentage of agency commission out of the quoted price, if any. Name and Address of the supplier's Bankers address should also be given. Indian suppliers for the indigenously manufactured/ imported stock shall quote on Ex-works /Free-on-Rail/Road /FOR-destination basis, indicating packing & forwarding charges, if any, separately.
12. **Taxes and Duties:** Unless specified otherwise in the enquiry, BHEL do not provide "C" or "D" Form as it is engaged in R&D. All Indian suppliers shall clearly mention Sales Tax/ VAT, Excise Duty, and Service Tax etc, if any, payable in addition to the quoted price and indicate applicable rates/ percentage, item-wise. It will be paid

only if Registration Number under State(TIN)/ Central Sales Tax or Service Tax is specifically mentioned in the Bill/Invoice. Vendors without a Sales Tax/VAT registration and applicable Service Tax registration will not be considered.

13. **Insurance:** Insurance will be arranged by BHEL in case of Ex-Works as well as FOB basis supplies.
14. **Terms of Payment:** Full payment will be made within 30 days after receipt, inspection and acceptance of the material (and where involved, Erection and commissioning of the material/ equipment at BHEL/Destination) by Crossed cheque and no Bank commission charges are admissible. The Cheque will be sent by registered post and BHEL is in no way responsible if loss occurs due to delay by postal authorities and cheques falling into improper hands or through forgery or fraud. Suppliers having RBI-SEFT-enabled accounts can seek payment through Electronic Fund transfer. For foreign suppliers, the preferred payment term will be on Sight Draft basis and bank charges inside India will be to BHEL account and outside India will be to supplier's account.
15. Suppliers shall quote competitive price and best delivery for all the items mentioned in the enquiry. BHEL reserves the right to reject partial quotations and to place order on overall landed cost basis. Correct date of effecting supplies in the event of an order should be indicated in the offer. If the supplier's quoted terms are different from BHEL standard payment terms, interest @10.5% per annum (or as indicated in the enquiry) will be loaded to the quoted prices for difference of payment period.
16. **Packing:** The supplier shall be responsible for the goods being properly and adequately packed so as to prevent any loss, damage or deterioration during transit and indicate packing charges, if any, separately.
17. **Part/ Split Ordering:** BHEL reserves right to Order part of the item/ quantity of the enquiry and split the order among qualified vendors.
18. In case the goods enquired are on Rate Contract basis with any other unit of BHEL, such fact should be clearly indicated in the quotation giving full particulars of Rate Contract number, validity and price and also your willingness to comply with order if placed against such Rate Contract. A true copy of Rate contract signed by the supplier should be sent with the quotation.
19. **Inspection:** On receipt, the goods shall be subjected to inspection and also test, if necessary, and our decision regarding the acceptability of the goods shall be final and binding on the suppliers.
20. **Consequences of Failure To Deliver:** The time stipulated for delivery of goods shall be deemed to be the essence of the contract and delivery must be completed within the stipulated date/s. In the event of supplier's failure to supply the goods by the stipulated date/s, BHEL shall be entitled to levy a penalty of ½% per week for the delayed no of weeks or part thereof for the undelivered portion of PO subject to a maximum of 10% total order value.
21. **Withdrawal from the Contract:** In case the supplier withdraws the quotation after its acceptance by BHEL or fails to supply the goods as per the terms and conditions of contract, or at any time repudiated the contract wholly or in part, BHEL shall be at liberty to cancel the Purchase Order and to recover from the supplier the extra cost and other loss incidental to the breach of contract on the part of the supplier.
22. **Guarantee/ Warranty certificate and Manufacturer's Test report:** Invariably in all cases where it is so stipulated, the supplier should furnish Guarantee/ Warranty certificate valid for a period of 18 months from date of supply or 1 year from the date of receipt, acceptance and commissioning(or more, if provide by oem) whichever earlier and manufacturer's Test report along with the goods, failing which, BHEL shall have the right to reject the goods.
23. All ferrous/ non-ferrous items shall be colour coded as per bureau of Indian standards/ or IS standards/ BHEL Standards.
24. **Recovery of Dues:** BHEL shall recover any amount due from the supplier or any amount outstanding to the credit of the supplier with BHEL R&D unit or any other BHEL unit(s) and/or by legal action.
25. **Arbitration & Forum for Legal Proceedings:** All disputes arising in connection with indigenous/ foreign supplies shall be settled through arbitration held at Hyderabad, AP, India and arbitration shall be appointed by Arbitration Tribunal of the Federation of Andhra Pradesh Chambers of Commerce and Industry, Hyderabad, AP, India. The Courts at Secunderabad/ Hyderabad, AP, India shall have jurisdiction in respect of any suit or other legal proceeding arising from or relating to this contract

The rights and remedies of BHEL stated in these General terms and conditions shall be in addition and supplemental to its rights and remedies under law and custom or usage of trade or business and shall in no way be deemed to limit, curtail, supercede or derogate from its said rights and remedies.



ANNEXURE “AA
BHARAT HEAVY ELECTRICALS LIMITED
CORPORATE RESEARCH & DEVELOPMENT DIVISION
VIKASNAGAR, HYDERABAD – 500 093. INDIA

MATERIALS MANAGEMENT DEPARTMENT
(Information for Technical & Commercial bids with general terms)

ENCLOSURE TO ENQ No:

DATE:

- a) Please indicate(_/) for applicable or (X) for not applicable against each clause of the enquiry
- b) Vendor shall confirm their compliance for applicable clauses (_/) in their offer without deviation.

1) Technical offer:-

- a) Vendors to confirm compliance to all points of specifications, attached if any. Deviations if any should be specified in the offer.
- b) Vendors shall furnish relevant technical Documents / Catalogues. Drawings and Quality plan duly taking care of Purchase Specification and Quality requirements along with their offer in duplicate for Purchaser’s review / Verification.

2) Two Part Bid:-

Vendor shall submit their offer in 2 parts.

2.1 Technical Bid:- Containing relevant technical data, drawings, catalogues, Quality Plan etc, along with Commercial Terms and Conditions and a copy of the price bid with the price columns left blank (unpriced price bid). If the price bid was found later to be different from the unpriced price bid in any way, the offer will be rejected.

2.2 Price Bid:- Containing the Price(s) quoted. Installation and or commissioning charges shall be spelt out in absolutely lucid terms taking into account the total charges rather than quoting vaguely such as charges as per man day or charges per Engineer per day etc.,

Technical bids will be opened on the due date of the enquiry or any other date fixed by BHEL. Further, vendor should furnish clarifications, if any, required within seven days after the same is sought by Purchaser. If no clarifications/reply received within 7 days, it will be construed that vendor is not interested in the tender and Purchaser will finalise tender accordingly. Price bids received on due date along with technical offers will be recorded and opened subsequently with due intimation to vendors after finalising of technical scope of supply.

These bids shall be submitted in separate sealed covers superscribing the nature of the offer (technical bid or price bid). BHEL Enq No. Due date etc.

Note: In case of non-compliance with the TWO_-PART-BID ie.. clause number 2 and subclauses 2.1 and 2.2. Purchaser reserves the right to summarily reject all such offers.

3) Delivery:-

Vendor shall confirm supply of materials as per the delivery schedule indicated in the enquiry.

4) Negotiations:-

Vendor shall quote competitive price and best delivery to avoid negotiations.

5) Commercial Terms & Conditions:-

Terms of Delivery:

- a) Vendors shall clearly indicate terms of delivery Viz: Ex-Works/FOR Despatching station/FOR Despatching station FOR Destination/FOB port of loading/FAS Port of loading in their offer. If the terms of delivery is Ex-Works, then vendors shall clearly indicate the following:
 - 1. Packing and forwarding charges.
 - 2. Documentation / Handling charges if any
 - 3. FOB FAS charges (Inland Freight & Insurance charges from vendor works to port of Loading).
- b) All Indian Vendors shall clearly specify the Excise Duty in percentage applicable for their supplies. Offers containing expressions such as “Extra as applicable” or “As applicable at the time of Delivery” will be summarily rejected.
- c) CST/Local Sales Tax in percentage shall be clearly indicated.

6) Validity of Quotation:-

Validity of offer should be 90 days after the opening of price bid.

7) Part or split ordering:-

Purchaser reserves the right to order part of item / quantity of the enquiry.

8) For clauses not mentioned in this document see the enclosed “GENERAL TERMS AND CONDITIONS OF ENQUIRY AND CONTRACT FOR THE PURCHASE OF GOODS”

- 9) In case your terms of payment are different from our standard payment terms, interest at the rate of 10.5% per annum (or BHEL’s standard rate of interest) will be loaded to your prices for the difference of period of payment.**



BHARAT HEAVY ELECTRICALS LIMITED
CORPORATE R&D Division
Vikasnagar, Hyderabad – 500093, India.

Suppliers' compliance statement to basic conditions of enquiry

(In case Order to be placed on Indian supplier in Indian currency)

Condition	BHEL R& D's terms	Supplier's compliance (indicate Yes/No. if 'No', state terms desired)
1) Validity of offer	90 days from the tender opening date	
2) Delivery requirements	Free delivery at our stores or FOR destination (as indicated in the enquiry)	
3)Warranty	Unless specifically mentioned in the enquiry, all supplied items to be provided with warrantee for one year (or more, if provided by the OEM) from the date of acceptance/commissioning. In case of equipment involving erection and commissioning, warrantee shall be for 18 months from the date of dispatch or 12 months from the date of commissioning, whichever is earlier	
4) Terms of payment	Full payment will be made within thirty days after receipt, inspection and acceptance of the material at BHEL R&D (and where involved, erection and commissioning of the material/equipment at BHEL/destination), by Crossed Cheque and no Bank commission charges are admissible.	
5) Taxes & Duties	Unless specifically mentioned in the enquiry, we do not provide 'C' or 'D' form. Supplier to specify rates of taxes and duties element wise and related percentages.	
6) Penalty for late delivery	0.5% per week beyond the delivery date as mentioned in the Purchase order on undelivered portion subject to a maximum of 10% of the total order value	

* BHEL R&D reserves the right to reject any offer due to non-compliance with the above conditions and/or non-receipt of this form in duly filled condition

* Any other elements of cost in addition to the above may please be specified in detail

(Signature and Stamp/Seal of Vendor)



BHARAT HEAVY ELECTRICALS LIMITED
CORPORATE R&D Division
Vikasnagar, Hyderabad – 500093.

IMPORTED

Suppliers' compliance statement to basic conditions of enquiry

(In case Order to be placed on the Principal and foreign currency)

Condition	BHEL R& D's terms	Supplier's compliance (indicate Yes/No. if 'No', state terms desired)
01) Validity of offer	90 days from the tender opening date (or as per enquiry)	
02) Delivery requirements	FCA – Nearest International Airport (or as indicated in the enquiry)	
03) Warranty	Unless specifically mentioned in the enquiry, all supplied items to be provided with warrantee for one year (or more, if provided by the OEM) from the date of acceptance/ commissioning. In case of equipment involving erection and commissioning, warrantee shall be for 18 months from the date of dispatch or 12 months from the date of commissioning, whichever is earlier	
04) Terms of payment	Sight draft. All bank charges inside India will be to BHEL R&D account and out side India will be to suppliers account. Documents through State Bank of India, HAL Complex, Balanagar, Hyderabad, AP, India-500 042.	
05) Agency commission	Pl specify percentage charges, if any. Indian agency/agent commission will be in Indian Currency only.	
06) Erection/ Commission	As per enquiry	
07) Documentation	As per enquiry	
08) Insurance	BHEL will arrange Insurance based on intimation to our Insurance agency, United India Insurance Co., DO-2, Secunderabad, AP, India.	
09) Penalty for late delivery	0.5% per week beyond the delivery date as mentioned in the Purchase order on undelivered portion subject to a maximum of 10% of the total order value	

* BHEL R&D reserves the right to reject any offer due to non-compliance with the above conditions and/or non-receipt of this form in duly filled condition

* Any other elements of cost in addition to the above may please be specified in detail

(Signature and Stamp/ Seal of Vendor)



BHARAT HEAVY ELECTRICALS LTD.
Corp. R&D DIVISION
VIKAS NAGAR,
HYDERABAD-500 093 (INDIA)

VENDOR REGISTRATION FORM

[FORM TO BE SUBMITTED* BY THE BIDDER ALONG WITH TECHNICAL-BID]

Before filling please refer to instructions on page-4

1.0 VENDOR PROFILE:

1.1 & 1.2 Name and address of the vender:

Phone Nos.:

Fax No.:

Email:

1.4 Local representative of the vender in India/ Hyderabad:

Phone Nos.:

Fax No.:

Email:

Contact person:

Mobile No.:

2.0 & 2.1 Type of Organisation:

PROPRIETORSHIP	COMPANY	SISTER CONCERN	ANY OTHER (Please specify)
PARTNERSHIP	CORPORATION	Small Scale Industry	

3.0 Annual Turn Over:

Name and address of the Banker:

Sr.No.	Bank	Address

4.0 REGISTRATION PARTICULARS

4.1 IT Permanent Account No.(PAN):

4.2 & 4.3 State and central sales tax Registration No.:

4.4 ED/ Service Tax Registration No.:

PF Account No.:

Labour Licence No.:

ESI Account No.:

5.2 Contact person:

Mobile No. :

5.3 Total Number of employees:

Graduates (Engr./Scientists/Mgmt/Fin.)	Consultants	Workers		
		Sup./Skilled	Semiskilled	Unskilled

6.0 Wish to register for supplies/ services other than one bidding for :

<u>Sr.No.</u>	<u>Service/Supplies</u>	<u>Capacity</u>
<u>1</u>		
<u>2</u>		
<u>3</u>		
<u>4</u>		
<u>5</u>		
<u>6</u>		
<u>7</u>		

6.1 Reference list :

(Only recognized public and private sector companies, attach if printed copy available)

<u>Sr.No.</u>	<u>Customer</u>	<u>Volume / Year</u>
<u>1</u>		
<u>2</u>		
<u>3</u>		
<u>4</u>		
<u>5</u>		
<u>6</u>		
<u>7</u>		

7.0 & 8.0 Infrastructure / facilities :

<u>Sr.No.</u>	<u>Facility (with specifications)</u>	<u>Age/ Year procured</u>
<u>1</u>		
<u>2</u>		
<u>3</u>		
<u>4</u>		
<u>5</u>		
<u>6</u>		
<u>7</u>		
<u>8</u>		
<u>9</u>		
<u>10</u>		

9.0 Registration with other BHEL Unit/Units:

<u>Sr.No.</u>	<u>9.1.1 Unit</u>	<u>9.1.2 Registration No.</u>
<u>1</u>		
<u>2</u>		
<u>3</u>		
<u>4</u>		

Any Other information :

Declaration:

The information furnished above is true and authentic.

(CEO / Proprietor)

SEAL:

Date:

The competent authority reserves the right to accept or reject the registration. Registered vendors will be informed by mail / email, as convenient. Contact Sr.DGM (MM) for clarification/ additional information on registration.
A separate communication will be sent to you in case of non-registration, citing reasons thereof.

Instructions

1. Answer all items, use NA for items not applicable.
2. BHEL units do not require this registration.
3. Submit the form in duplicate.
4. Use additional sheets for want of space if required.
5. Attach copies of latest documents in respect of items 4.0 (Registration no.s)
6. Photographs of registered office and the chief executive/proprietor shall be furnished.
7. Use A4 sheets for this document and the enclosures.

* REGISTERED BIDDERS, HAVING BHEL (R&D) REGISTRATION NO./ HAVE SUBMITTED THIS FORMAT EARLIER, NEED NOT FURNISH THIS INFORMATION SECOND TIME (UNLESS DESIRE TO UPDATE IT).



BHEL CORPORATE R & D
VIKAS NAGAR- HYDERABAD - 500 093
ANDHRA PRADESH – INDIA
SUPPLIER REGISTRATION FORM

(FOREIGN SUPPLIER)

ALL COLUMNS SHOULD BE PROPERLY FILLED IN THE SPACE PROVIDED FOR. WHEREVER IT IS NOT APPLICABLE PLEASE WRITE “NOT APPLICABLE”. INCOMPLETE OR INCORRECT FORMS MAY NOT BE CONSIDERED.

1.0 GENERAL INFORMATION:

1.1....NAME OF COMPANY

1.2....DETAILS OF HEAD OFFICE:

ADDRESS :
TELEPHONE :
FAX :
.EMAIL :
.WEB SITE :

1.3....DETAILS OF FACTORY/WORKS:

ADDRESS :
TELEPHONE :
FAX :
.EMAIL :
.WEB SITE :

1.4....DETAILS OF MARKETING AGENT

ADDRESS :
TELEPHONE :
.FAX :
.EMAIL :
.WEB SITE :

1.5 CHIEF EXECUTIVE

NOTE: PLEASE ATTACH SEPARATE SHEETS, IF SPACE FOUND IS INADEQUATE

AUTHORISED SIGNATORY



BHEL CORPORATE R & D
VIKAS NAGAR – HYDERABAD – 500 093
ANDHRA PRADESH – INDIA

SUPPLIER REGISTRATION FORM

(FOREIGN SUPPLIER)

- 1.6 CONTACT PERSON(S)
FOR PRODUCT OFFERED
NAME(S)
OFFICIAL CAPACITY
ADDRESS:
TELEPHONE
FAX
E-MAIL
- 1.7 YEAR OF ESTABLISHMENT
- 1.8 PRODUCTION CAPACITY PER ANNUM
- 1.9 PARTICULARS OF PRODUCT INCLUDING
SPECIFICATION AND RANGE OFFERED
FOR REGISTRATION
(ATTACH BROCHERS AND CATALOGUE)
- 1.10 NAME(S) OF BANKERS
- 1.11 BANKER’S CERTIFICATE
- 1.12 PORT OF LOADING
- 1.13 NEAREST AIRPORT
- 1.14 NAME OF THE INDIAN AGENT, IF ANY
WITH AUTHORISATION LETTER
- 1.15 ANY OTHER INFORMATION:

AUTHORISED SIGNATORY



BHEL CORPORATE R & D
VIKAS NAGAR – HYDERABAD – 500 093
ANDHRA PRADESH – INDIA

SUPPLIER REGISTRATION FORM

(FOREIGN SUPPLIER)

2.0 FINANCIAL INFORMATION

2.1...TOTAL CAPACITY

2.2...ANNUAL TURN OVER FOR LAST 3 YEARS

2.3...WHEHER CREDIT LICENSE ACCEPTABLE YES/NO

3.0 QUALITY MANAGEMENT SYSTEMS
ENCLOSED FORMAT PART-B

3.1 EXPERIENCE LIST FOR SAME/SIMILAR ITEMS
TO BE ENCLOSED

4.0.....FUTURE EXPANSION PLANS:
(GIVE DETAILS)

5.0 LIST OF ENCLOSURES:
INCLUDING BROUCHERS, CATALOGUES, TECHNICAL
LITERATURE etc...

6.0 ANY OTHER INFORMATION

SIGNATURE OF SUPPLIER
NAME
DESIGNATION
DATE
.....OFFICIAL SEAL

AUTHORISED SIGNATORY
