


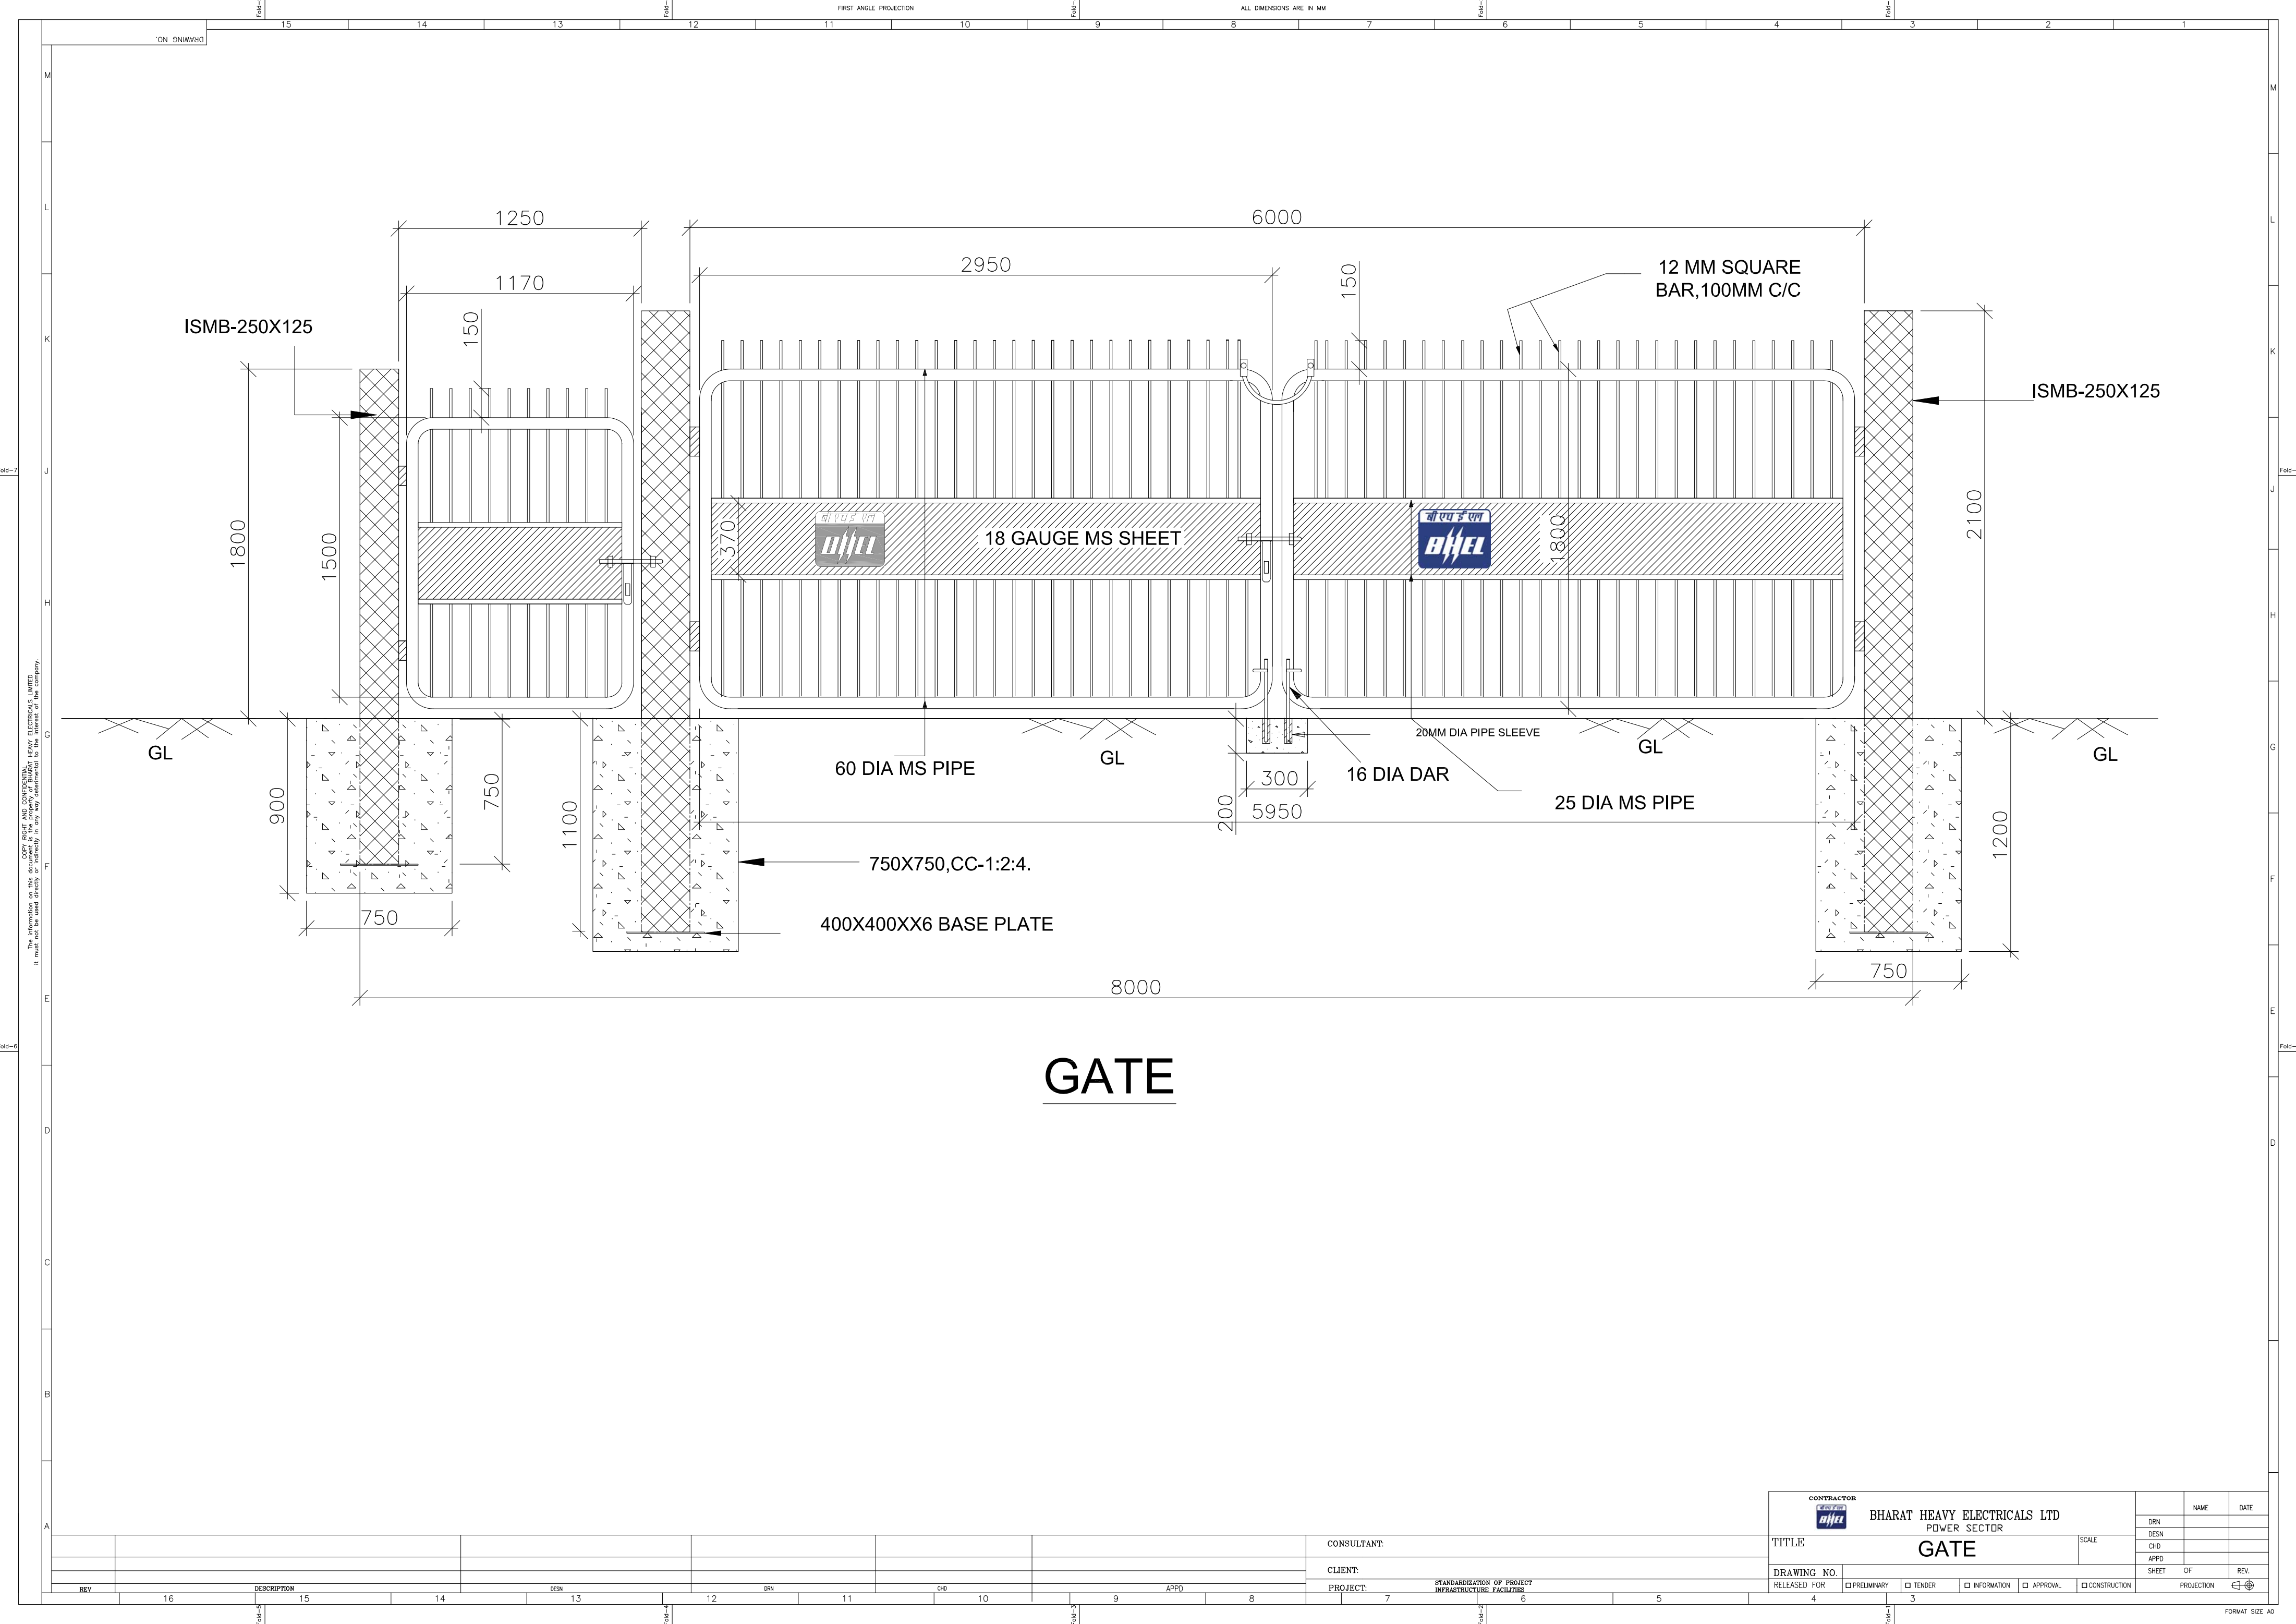

GATE

REV	DESCRIPTION	DESIGN	DRN	CHD	APPD
16					
15					
14					
13					
12					
11					
10					
9					
8					
7					

CONSULTANT:	
CLIENT:	
PROJECT:	STANDARDIZATION OF PROJECT INFRASTRUCTURE FACILITIES

CONTRACTOR		NAME		DATE	
BH&EL		BHARAT HEAVY ELECTRICALS LTD			
		POWER SECTOR			
TITLE		SCALE			
GATE					
DRAWING NO.		SHEET		OF	
RELEASED FOR		PRELIMINARY		TENDER	
		INFORMATION		APPROVAL	
		CONSTRUCTION		PROJECTION	