
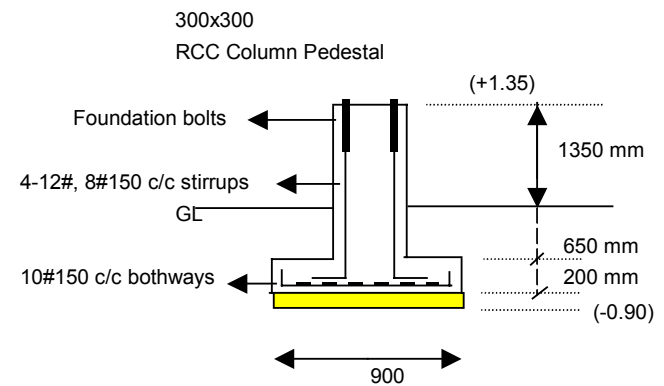
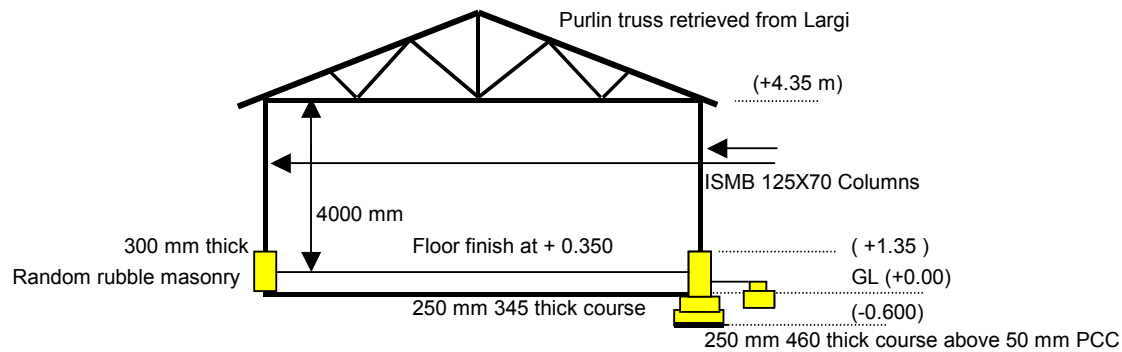


LAYOUT OF STORE SHED AT ALLAIN DUHANGAN

D - 0.90X2.10 M
D1 - 0.75X2.10 M

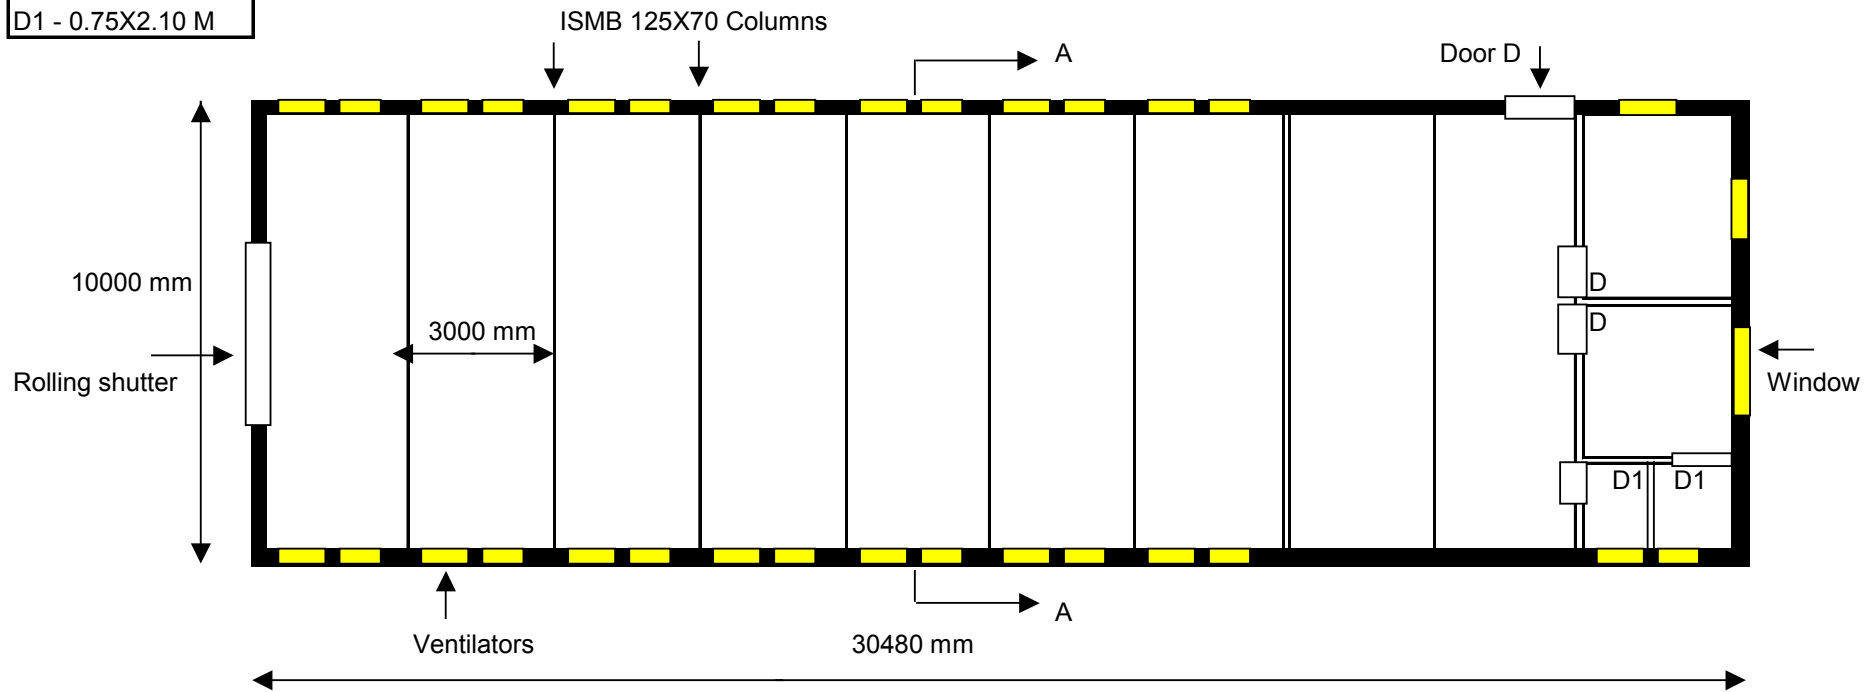

Drawing No.:PSNR/CFX/ADSTORE/LAYOUT/001

TENDER NO. BHEL:NR(SCT): ALLAIN DUHANGAN :STORE:350